


JOINS SHEET 23-12739-C7102

JOINS SHEET 23-12739-C7105

No	Revision	Note: * indicates signatures on original issue of drawing or last revision of drawing	Drawn	Job Manager	Project Director	Date
C	REVISED STORMWATER LAYOUT (DA)		MPQ	ML*	CK*	15.08.11
B	UPDATED DRAINAGE STORMWATER (DA)		MPQ	ML*	CK*	26.08.11
A	FSP ISSUE		TM	ML*	GV*	04.05.11

 

GHD CLIENTS | PEOPLE | PERFORMANCE

Level 7, 16 Marcus Clarke Street
 Canberra ACT 2601 Australia
 GPO Box 1877 Canberra ACT 2601
 T 61 2 6113 3200 F 61 2 6113 3299
 E cbrmail@ghd.com W www.ghd.com

DO NOT SCALE


Conditions of Use.
 This document may only be used by GHD's client (and any other person who GHD has agreed can use this document) for the purpose for which it was prepared and must not be used by any other person or for any other purpose.

Drawn	T.MUSE	Designer	G.DOUGHERTY
Drafting Check		Design Check	
Approved (Project Director)		Date	
Scale	1:500	This Drawing must not be used for Construction unless signed as Approved	

Client **PROCUREMENT SOLUTIONS**
 Project **MOLONGLO INFRASTRUCTURE - STAGE 1D**
 Title **DRAINAGE PLAN - SHEET 5 OF 10**
 Original Size **A3** Drawing No: **23-12739-C7104** Rev: **C**


JOINS SHEET 23-12739-C7104

JOINS SHEET 23-12739-C7106

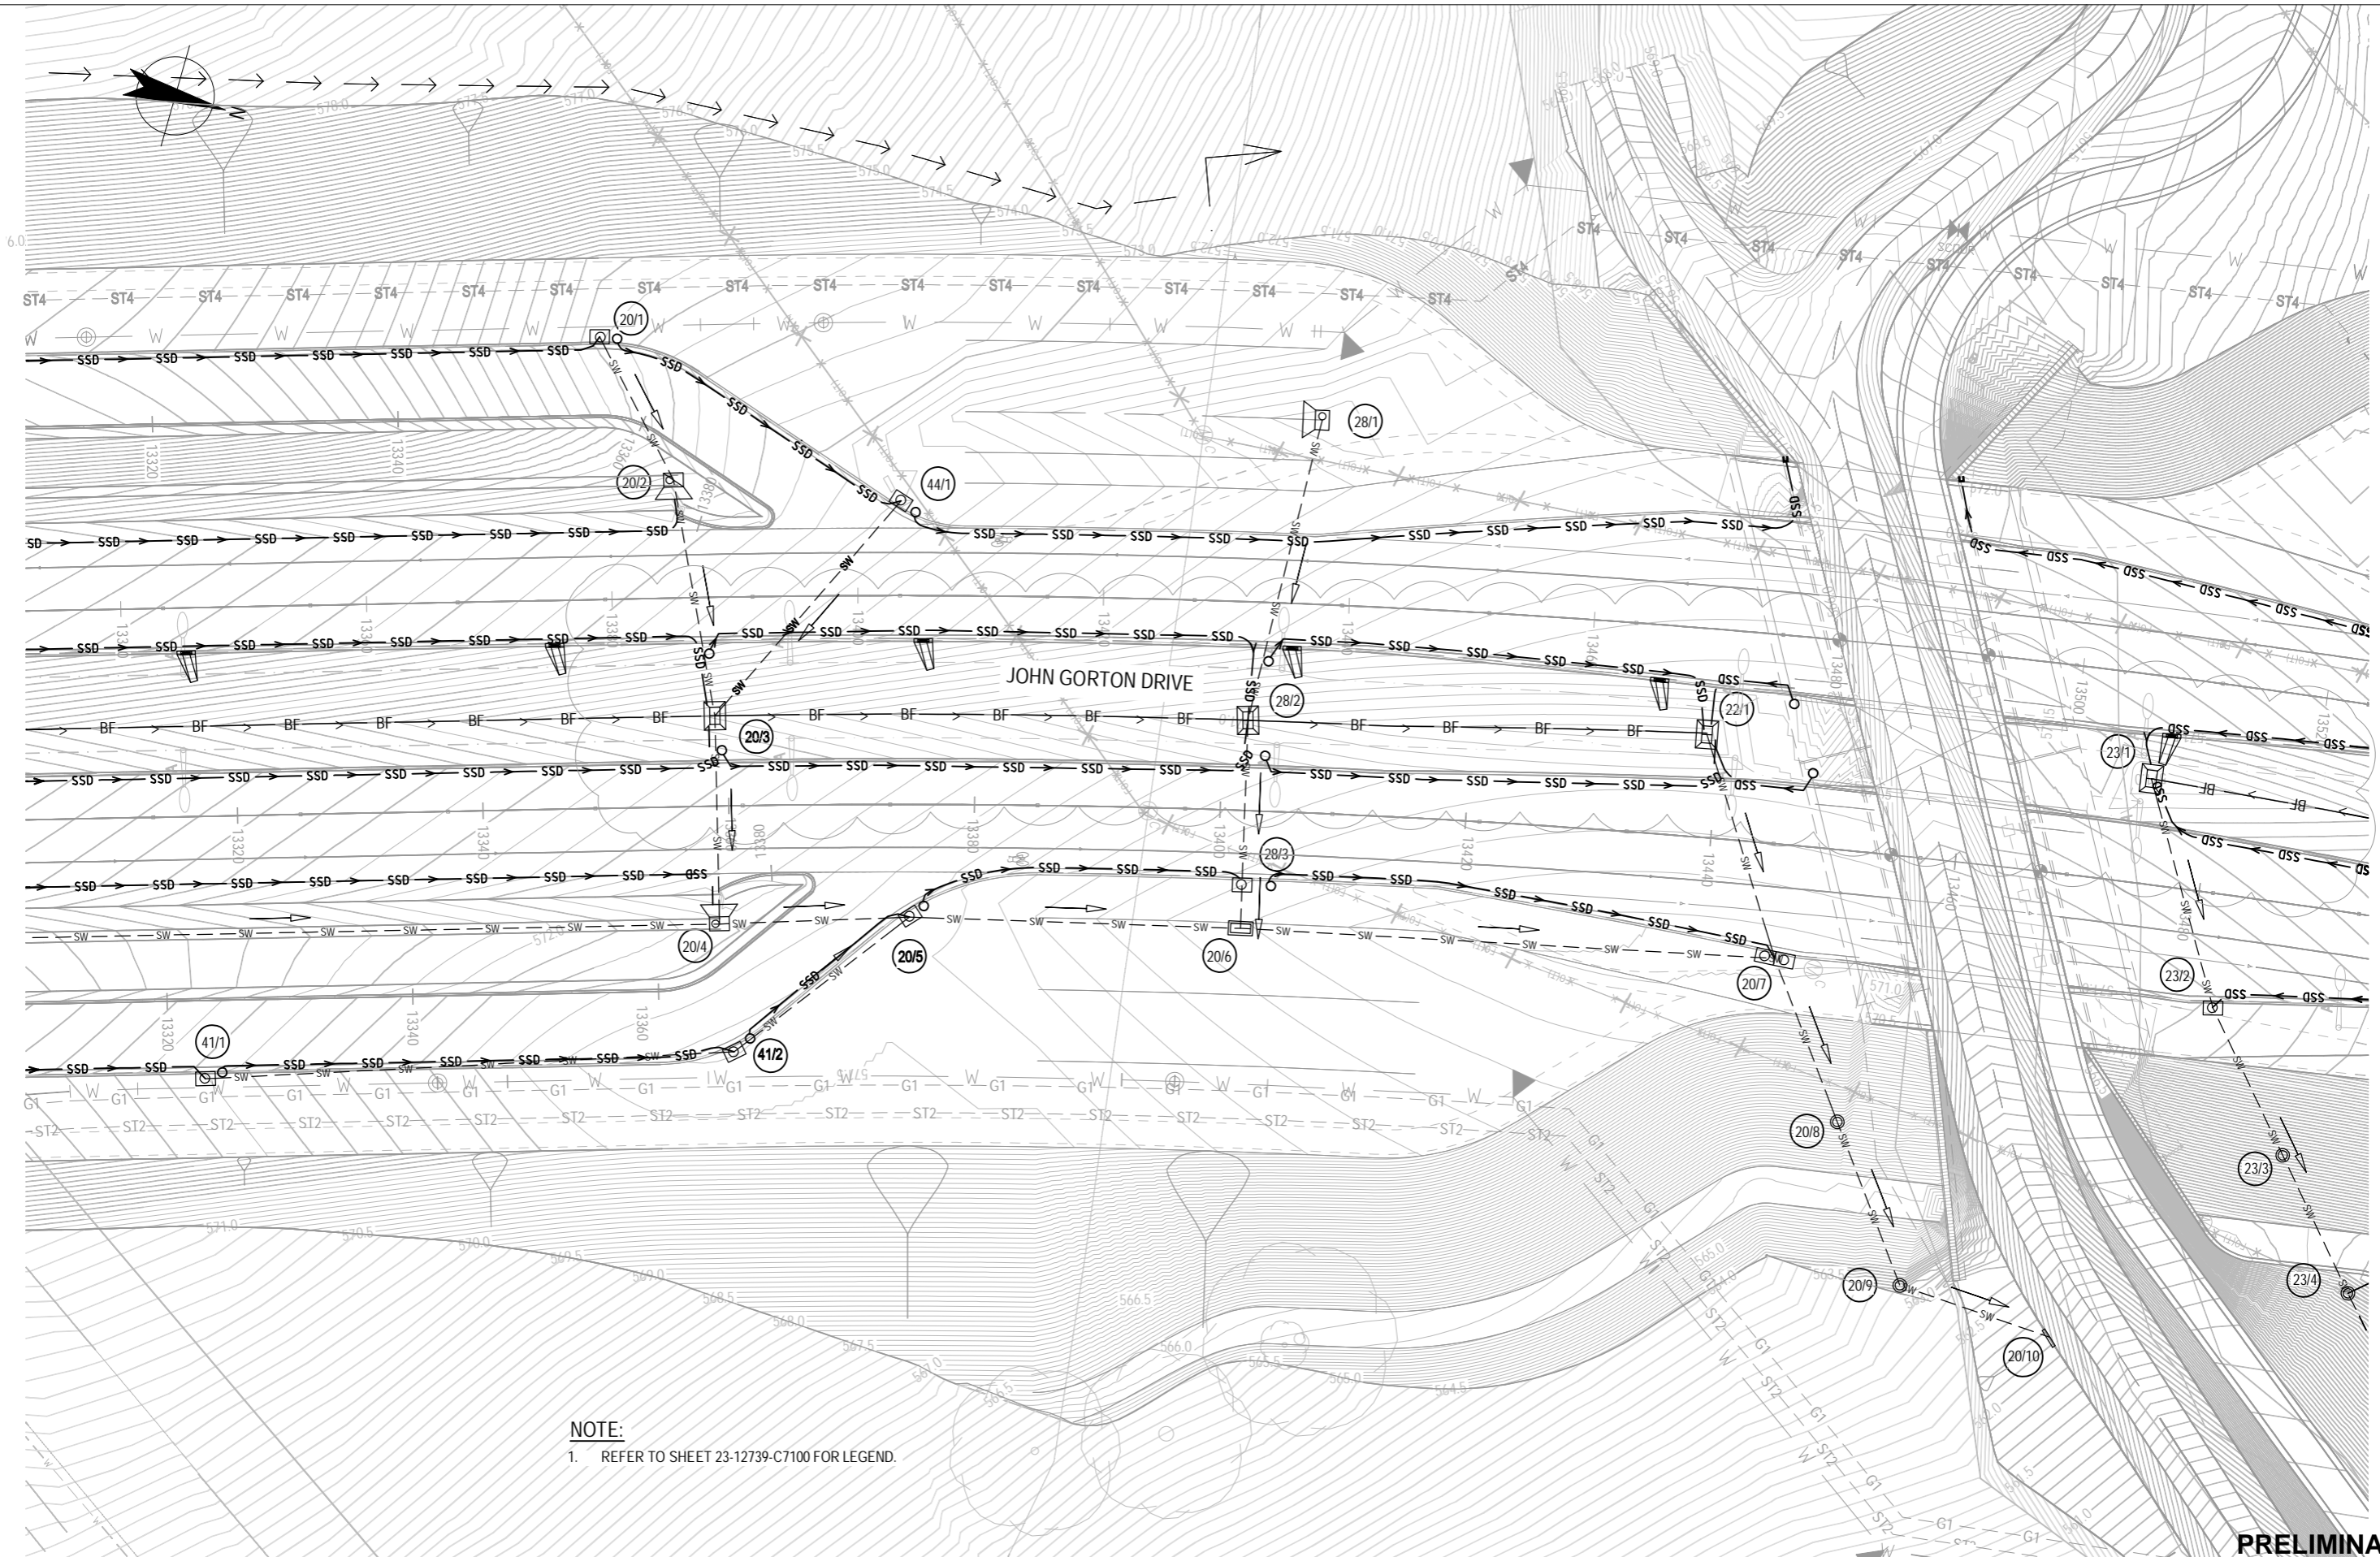

PRELIMINARY

C	REVISED STORMWATER LAYOUT (DA)	MPQ	ML*	CK*	15.08.11	
B	UPDATED DRAINAGE STORMWATER (DA)	MPQ	ML*	CK*	26.08.11	
A	FSP ISSUE	TM	ML*	GV*	04.05.11	
No	Revision	Note: * indicates signatures on original issue of drawing or last revision of drawing	Drawn	Job Manager	Project Director	Date

 

GHD CLIENTS | PEOPLE | PERFORMANCE

Level 7, 16 Marcus Clarke Street
 Canberra ACT 2601 Australia
 GPO Box 1877 Canberra ACT 2601
 T 61 2 6113 3200 F 61 2 6113 3299
 E cbrmail@ghd.com W www.ghd.com

DO NOT SCALE


Conditions of Use.
 This document may only be used by GHD's client (and any other person who GHD has agreed can use this document) for the purpose for which it was prepared and must not be used by any other person or for any other purpose.

Drawn	T.MUSE	Designer	G.DOUGHERTY
Drafting Check		Design Check	
Approved (Project Director)		Date	
Scale	1:500	This Drawing must not be used for Construction unless signed as Approved	


Client **PROCUREMENT SOLUTIONS**
 Project **MOLONGLO INFRASTRUCTURE - STAGE 1D**
 Title **DRAINAGE PLAN - SHEET 6 OF 10**
 Original Size **A3** Drawing No: **23-12739-C7105** Rev: **C**

JOINS SHEET 23-12739-C7105

JOINS SHEET 23-12739-C7107

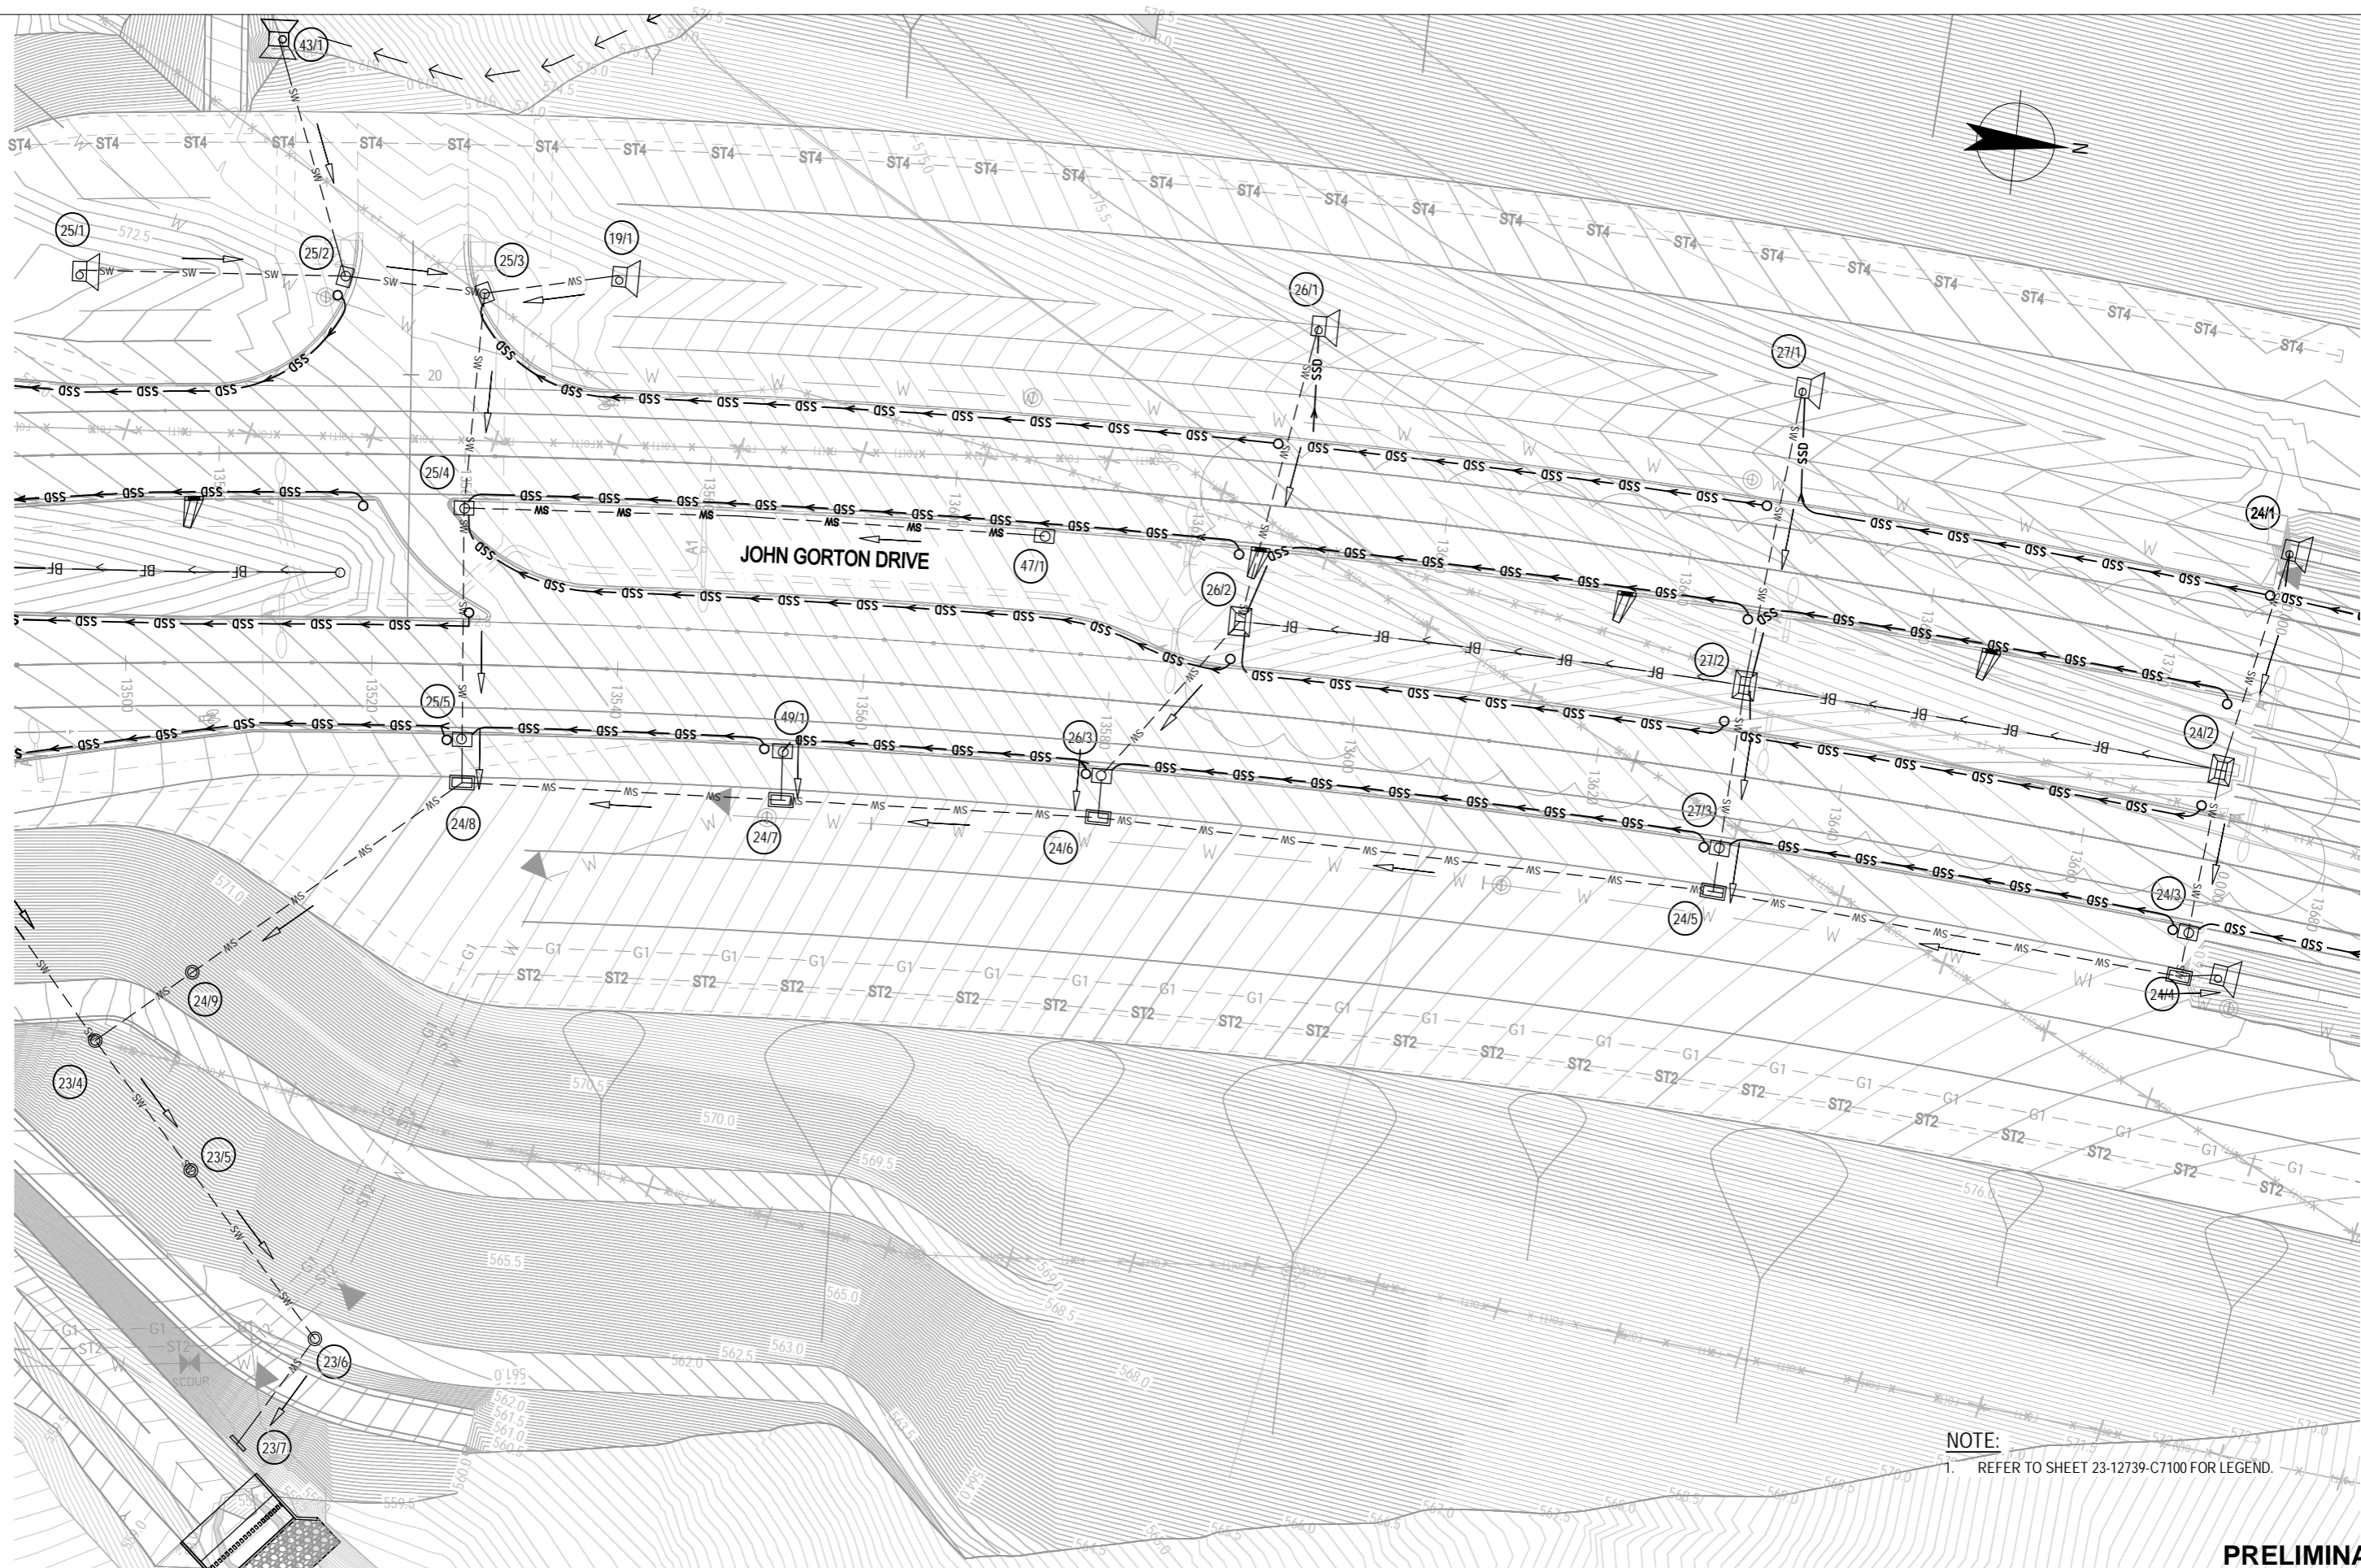

C REVISED STORMWATER LAYOUT (DA)		MPQ	ML*	CK*	15.08.11
B UPDATED DRAINAGE STORMWATER (DA)		MPQ	ML*	CK*	26.08.11
A FSP ISSUE		TM	ML*	GV*	04.05.11
No	Revision	Note:	* indicates signatures on original issue of drawing or last revision of drawing	Drawn	Job Manager
				Project Director	Date

 

GHD CLIENTS | PEOPLE | PERFORMANCE

Level 7, 16 Marcus Clarke Street
 Canberra ACT 2601 Australia
 GPO Box 1877 Canberra ACT 2601
 T 61 2 6113 3200 F 61 2 6113 3299
 E cbrmail@ghd.com W www.ghd.com


DO NOT SCALE	Drawn T.MUSE	Designer G.DOUGHERTY
Conditions of Use. This document may only be used by GHD's client (and any other person who GHD has agreed can use this document) for the purpose for which it was prepared and must not be used by any other person or for any other purpose.	Drafting Check	Design Check
	Approved (Project Director)	Date
	Scale 1:500	This Drawing must not be used for Construction unless signed as Approved

PROCUREMENT SOLUTIONS
MOLONGLO INFRASTRUCTURE - STAGE 1D

DRAINAGE PLAN - SHEET 7 OF 10

Original Size **A3** Drawing No: **23-12739-C7106** Rev: **C**

PRELIMINARY

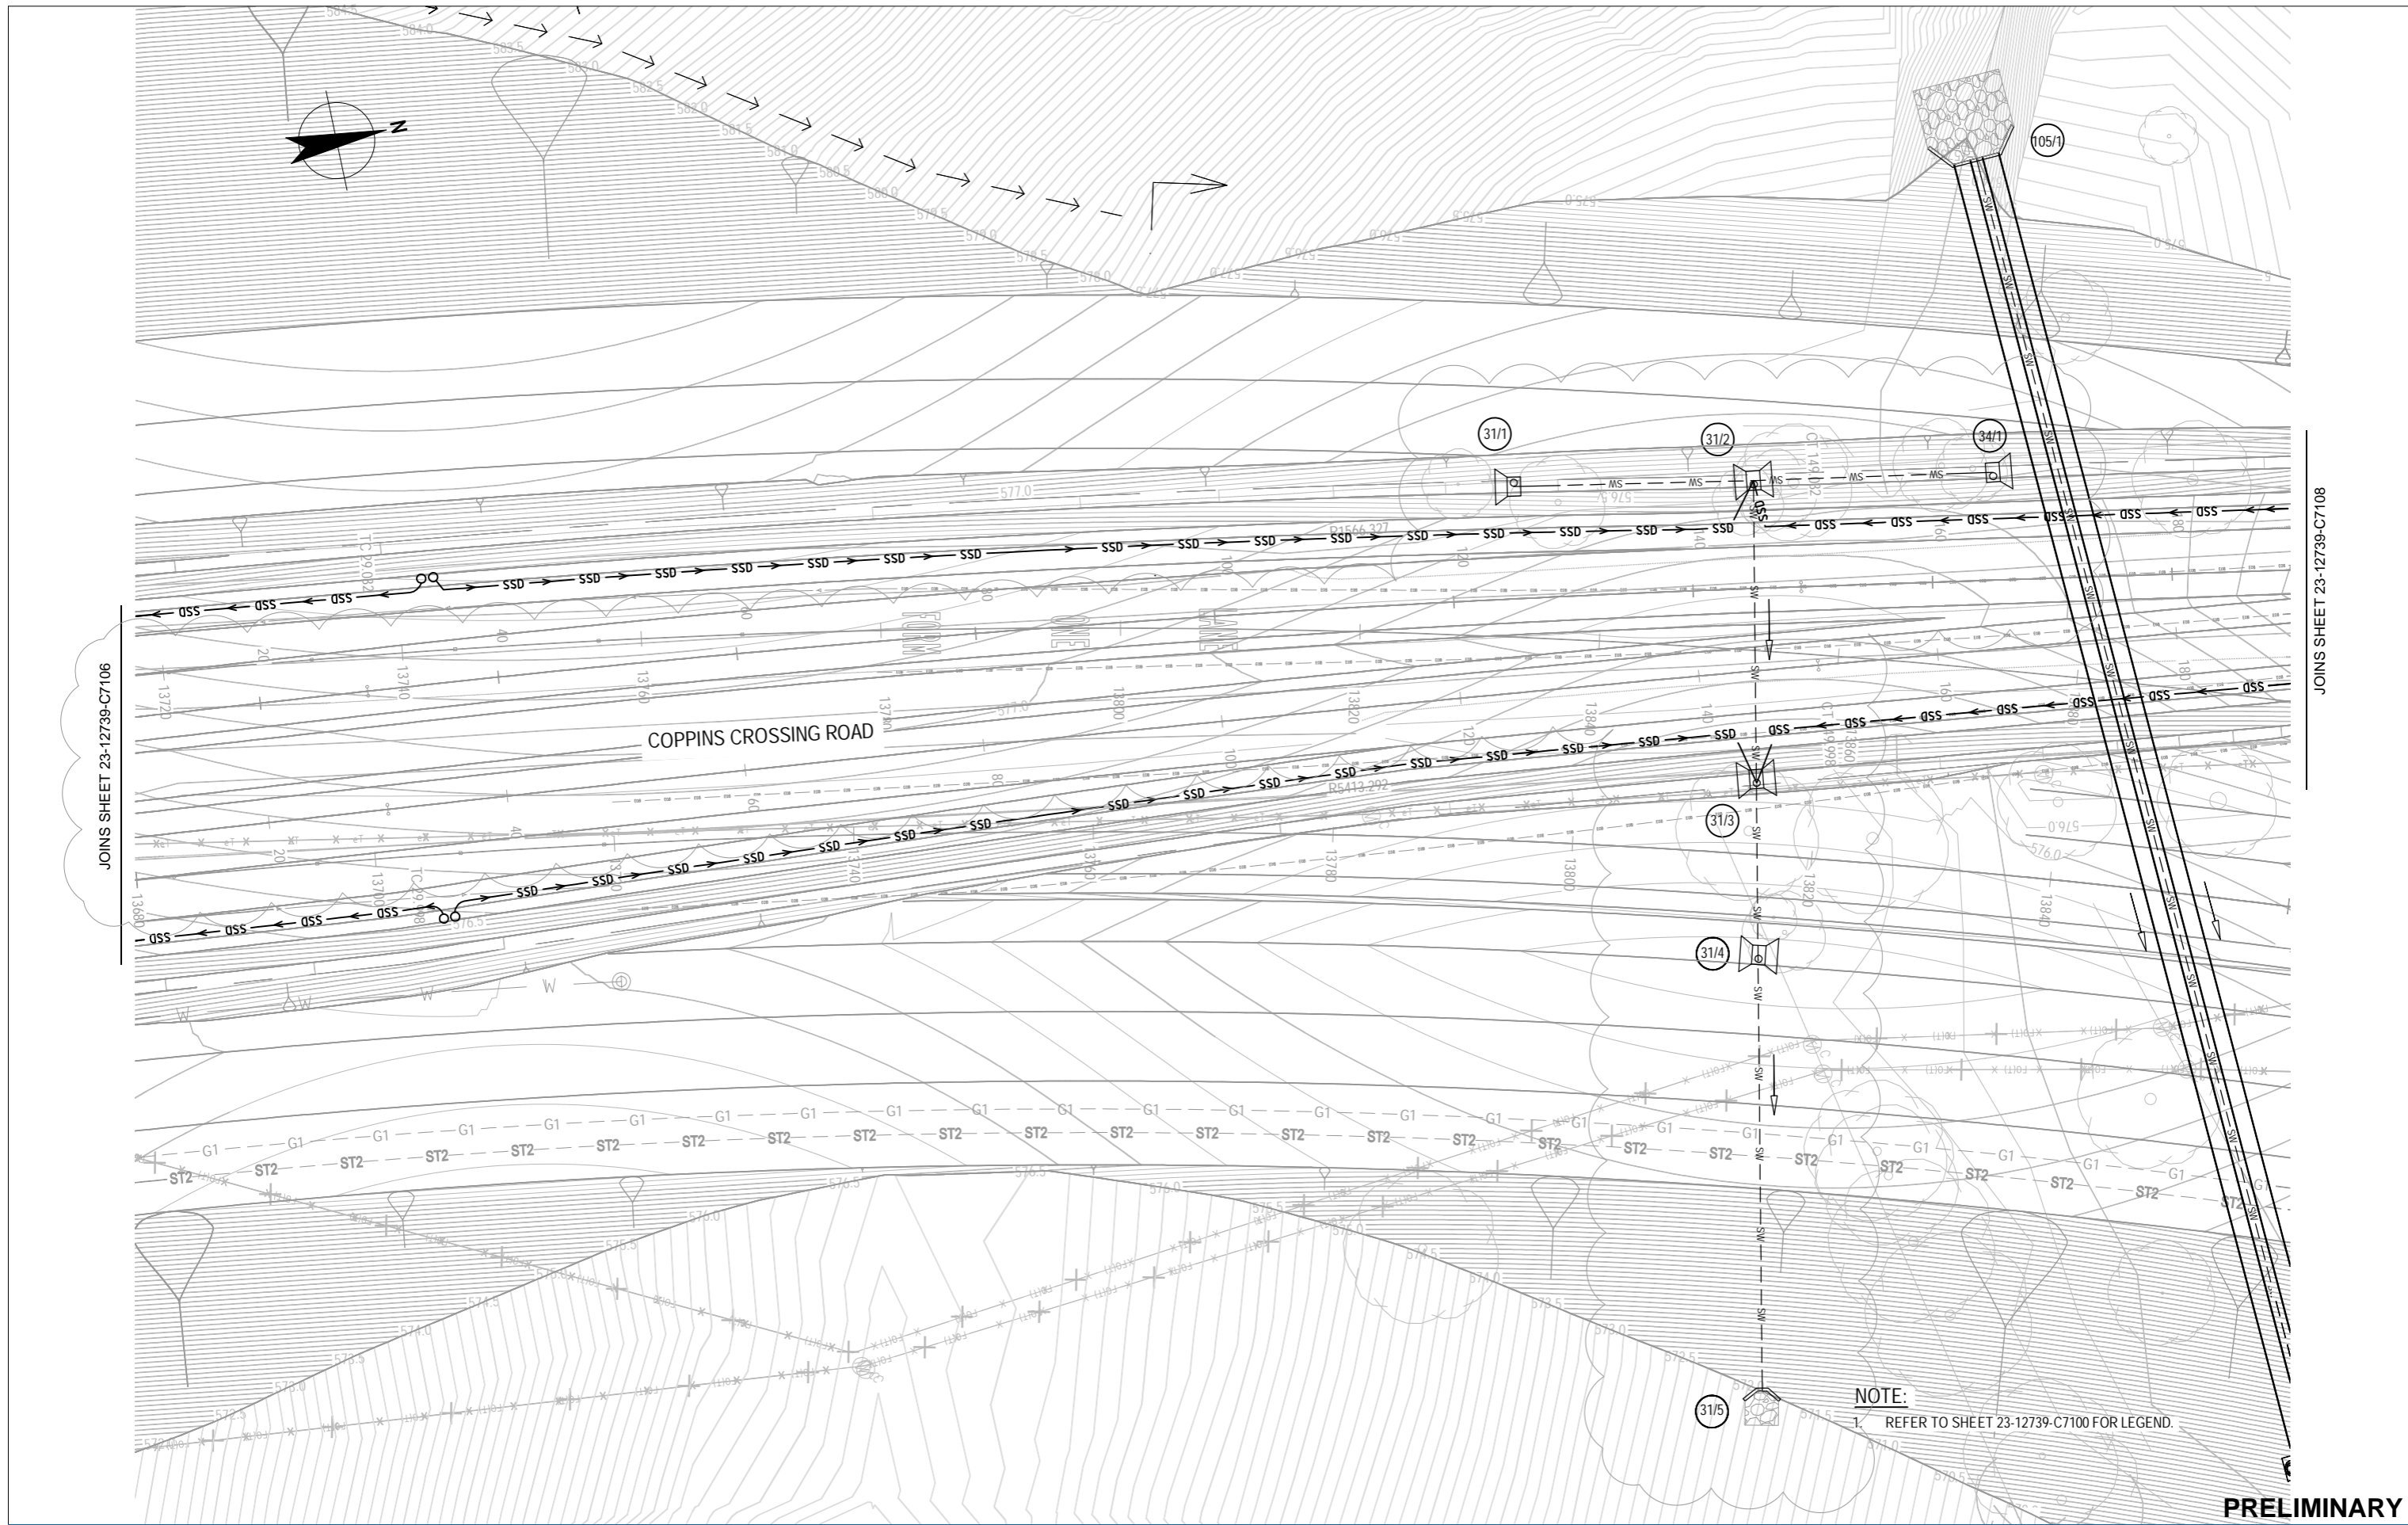


JOINS SHEET 23-12739-C7106

JOINS SHEET 23-12739-C7108

PRELIMINARY

No	Revision	Note: * indicates signatures on original issue of drawing or last revision of drawing	Drawn	Job Manager	Project Director	Date
C	REVISED STORMWATER LAYOUT (DA)		MPQ	ML*	CK*	15.08.11
B	UPDATED DRAINAGE STORMWATER (DA)		MPQ	ML*	CK*	26.08.11
A	FSP ISSUE		TM	ML*	GV*	04.05.11

 

GHD CLIENTS | PEOPLE | PERFORMANCE

Level 7, 16 Marcus Clarke Street
 Canberra ACT 2601 Australia
 GPO Box 1877 Canberra ACT 2601
 T 61 2 6113 3200 F 61 2 6113 3299
 E cbrmail@ghd.com W www.ghd.com

DO NOT SCALE	Drawn T.MUSE	Designer G.DOUGHERTY
Conditions of Use. This document may only be used by GHD's client (and any other person who GHD has agreed can use this document) for the purpose for which it was prepared and must not be used by any other person or for any other purpose.	Drafting Check	Design Check
	Approved (Project Director)	Date
	Scale 1:500	This Drawing must not be used for Construction unless signed as Approved

Client **PROCUREMENT SOLUTIONS**

Project **MOLONGLO INFRASTRUCTURE - STAGE 1D**

Title **DRAINAGE PLAN - SHEET 8 OF 10**

Original Size **A3** Drawing No: **23-12739-C7107** Rev: **C**