

GUNGAHLIN COMMUNITY & YOUTH CENTRE

PRELIM CONCEPT STUDY

GUNGAHLIN PLACE

JUDD
STUDIO

LEVEL 1 7 Sargood Street O'CONNOR
ACT 2612
POST PO BOX 52 BRADDON ACT 2612
ABN 79 145 074 344

P 02 6181 4963
E office@juddstudio.com.au
W juddstudio.com.au

NOMINATED ARCHITECT
Nathan Gibson Judd
ACT Registration No 2232
NSW Registration No 7838

ANY FORM OF REPRODUCTION OF THIS DRAWING IN FULL OR IN PART WITHOUT THE WRITTEN PERMISSION OF JUDD STUDIO PTY LTD (JUDD STUDIO) CONSTITUTES AN INFRINGEMENT OF COPYRIGHT.

ALL DIMENSIONS ARE IN MILLIMETRES (mm) UNLESS NOTED OTHERWISE. DO NOT SCALE OFF DRAWINGS. DOCUMENTED DIMENSIONS ONLY ARE TO BE USED FOR CONSTRUCTION AND SITE SETOUT.



SK 001	COVER SHEET & DRAWING LIST
SK 010	SITE PLAN - EXISTING + PROPOSED
SK 012	AREA PLAN - PRELIMINARY SCHEME
SK 100	FLOOR PLAN - COMMUNITY CENTRE - GROUND FLOOR
SK 110	FLOOR PLAN - COMMUNITY CENTRE - LEVEL 1
SK 120	FLOOR PLAN - YOUTH HUB
SK 200	ELEVATIONS - COMMUNITY CENTRE 01
SK 201	ELEVATIONS - COMM CENTRE & YOUTH HUB
SK 220	ELEVATIONS - YOUTH CENTRE
SK 300	SECTIONS - COMMUNITY CENTRE
SK 320	SECTIONS - YOUTH CENTRE
SK 900	IMAGERY 01 - COURTYARD VIEWS
SK 901	IMAGERY 02 - ENTRY AND INTERNAL ATRIUM
SK 902	IMAGERY 03 - INTERNAL SPACES
SK 903	IMAGERY 04 - EXTERNAL SPACES
SK 904	IMAGERY 05 - YOUTH HUB

2	PLANNING STUDY 2.0	21/10/2022
1	PLANNING STUDY	20/09/2022
No.	Description	Date

REVISIONS:

CLIENT
EPSDD

ADDRESS
GUNGAHLIN PLACE

BLOCK & SECTION
Block 1, Section 232 and Section 38

PROJECT
GUNGAHLIN COMMUNITY & YOUTH CENTRE

DRAWING TITLE
COVER SHEET & DRAWING LIST


- DO NOT SCALE OFF DRAWINGS -

SCALE @ A1


SK 001



SIZE: A1

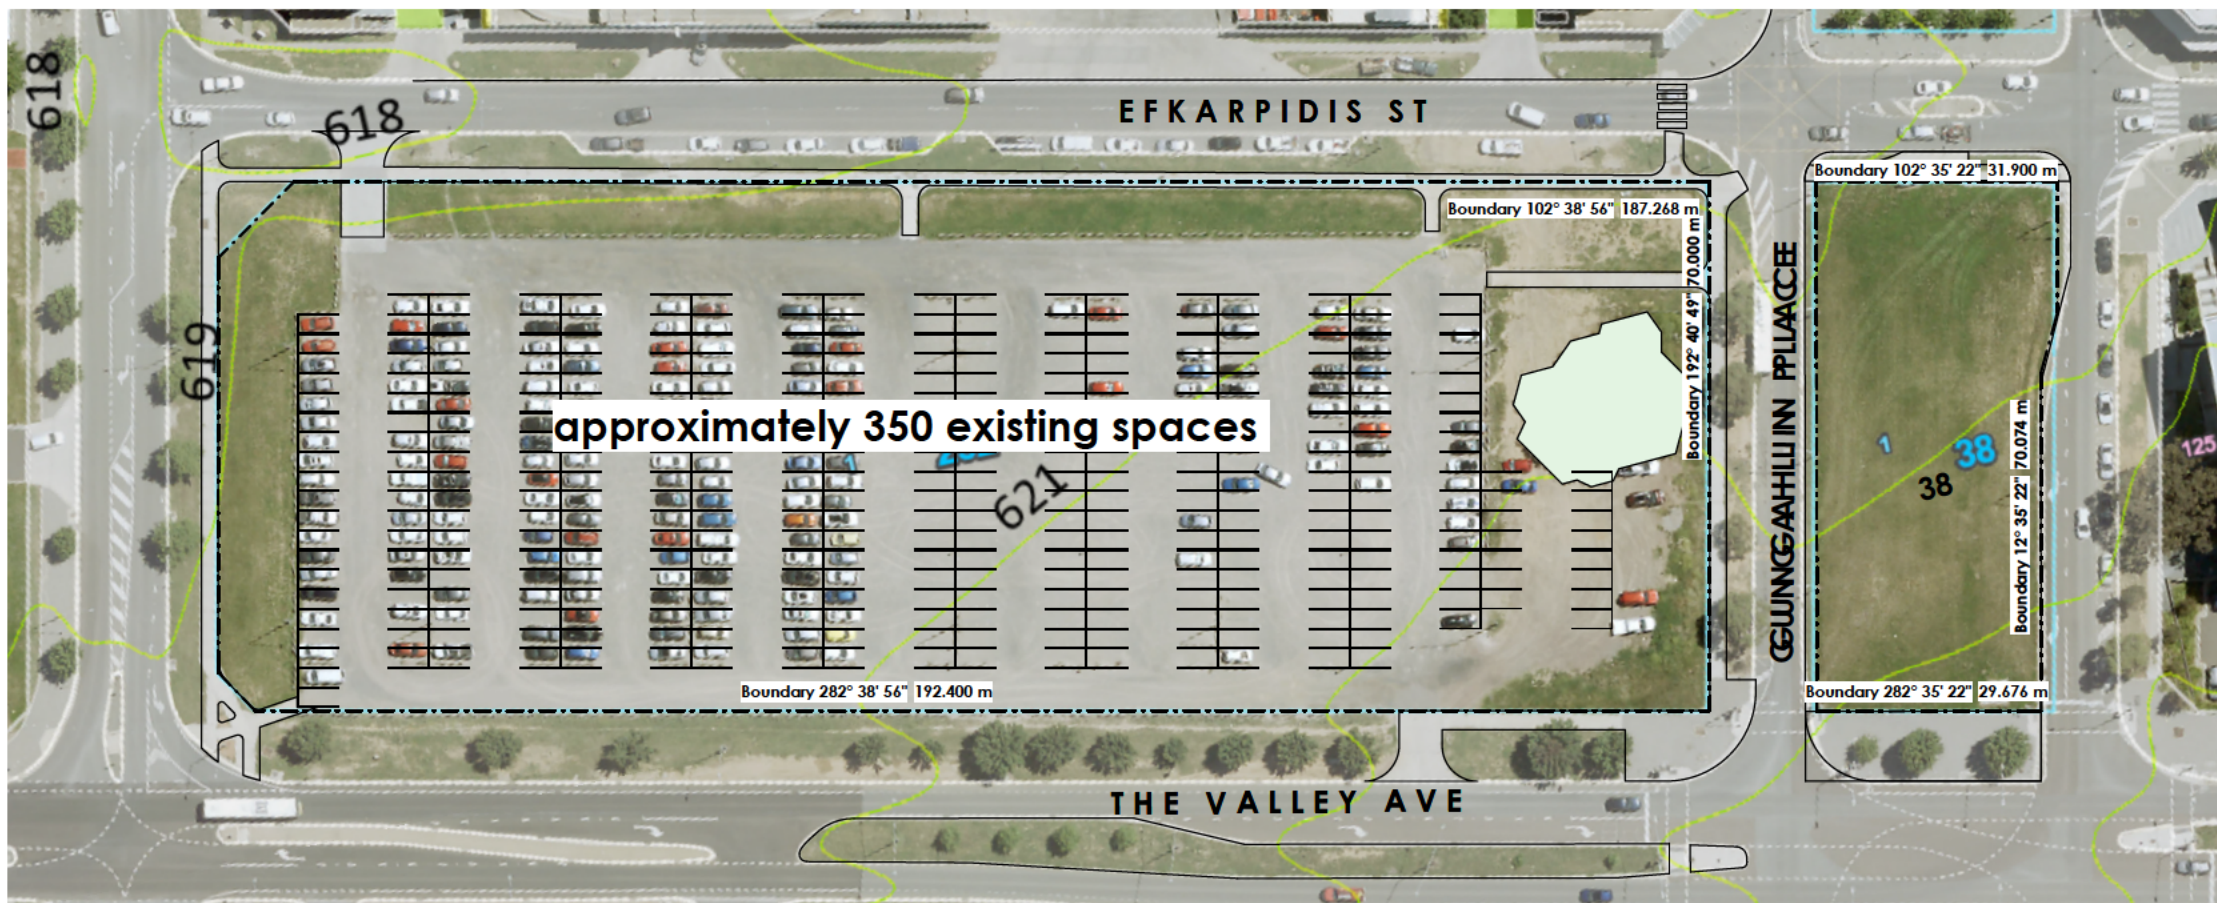

1 SITE PLAN - EXISTING
SCALE 1:500

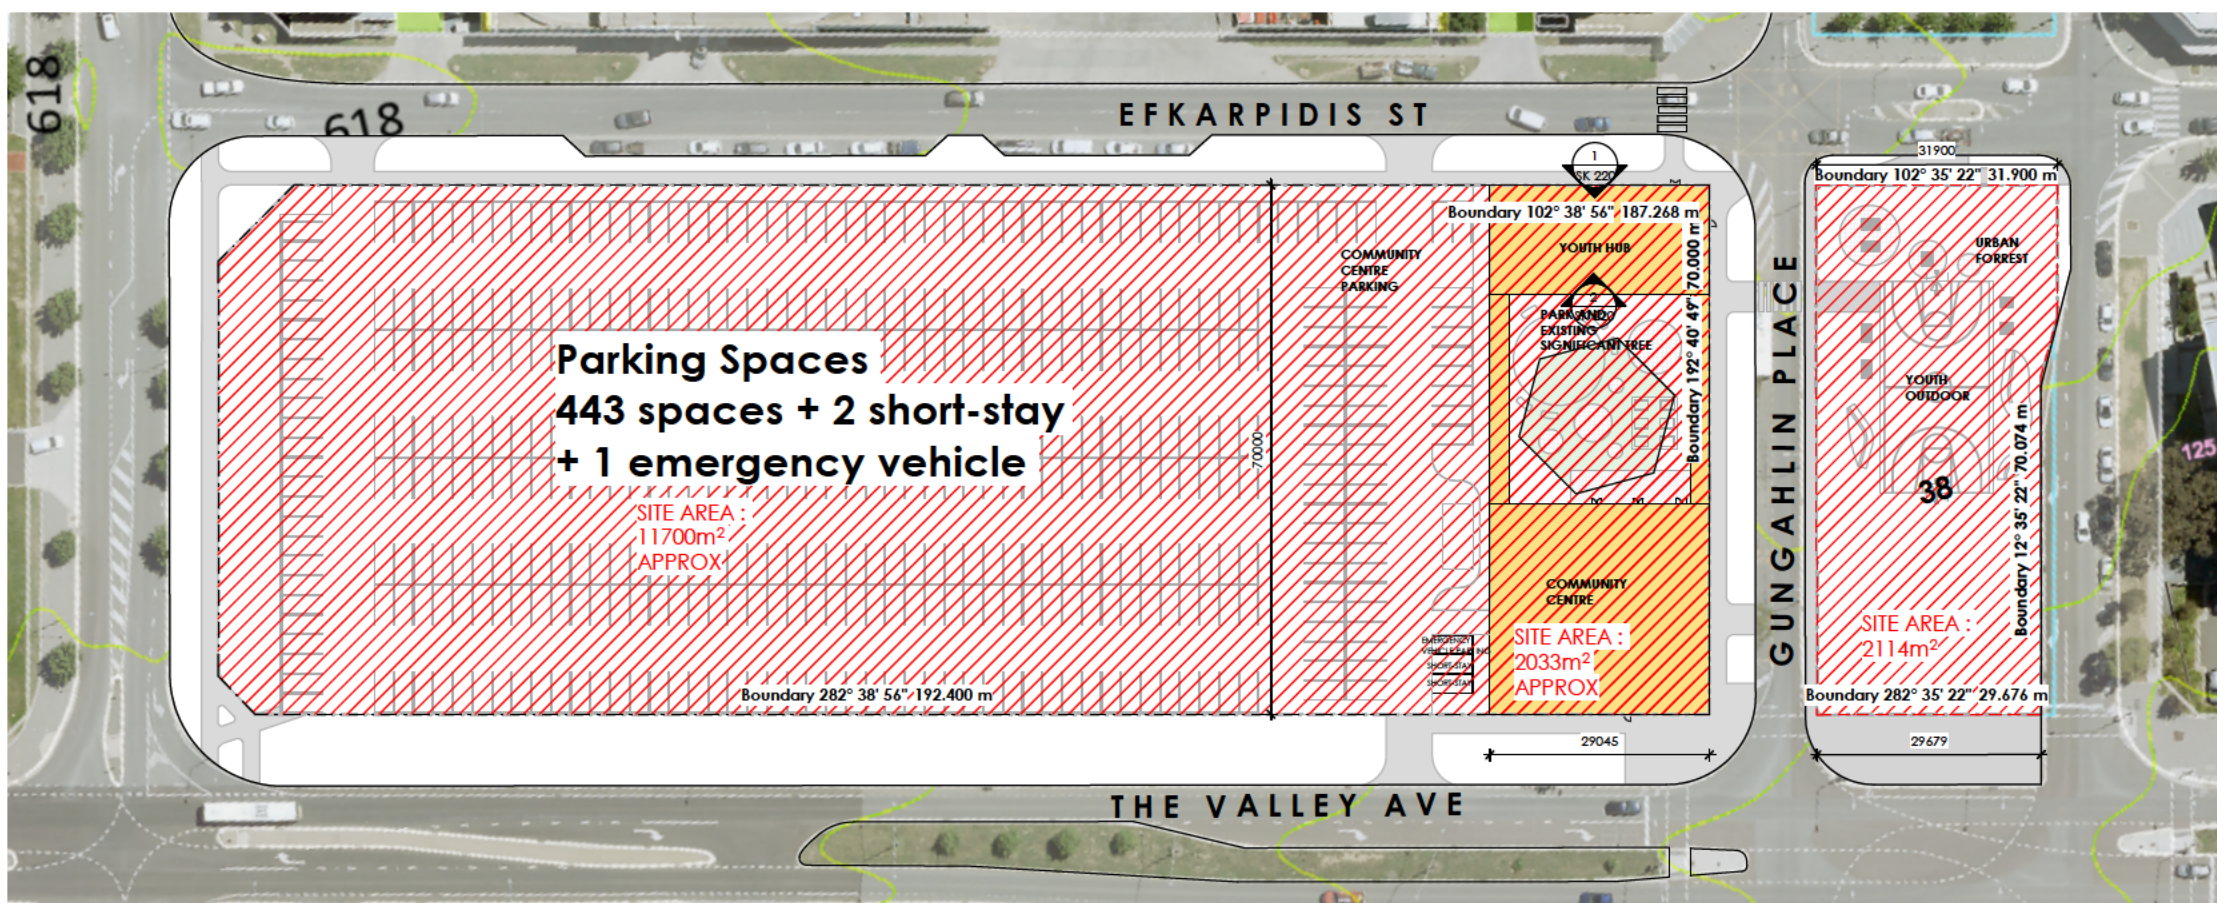

2 SITE PLAN - PROPOSED
SCALE 1:500

No.	Description	Date
2	PLANNING STUDY 2.0	21/10/2022
1	PLANNING STUDY	20/09/2022

REVISIONS:
CLIENT
EPSDD

ADDRESS:
GUNGAHLIN PLACE

BLOCK & SECTION
Block 1, Section 232 and Section 38

PROJECT
GUNGAHLIN COMMUNITY & YOUTH CENTRE

DRAWING TITLE
SITE PLAN - EXISTING + PROPOSED

DO NOT SCALE OFF DRAWINGS -

SCALE 1:500 @ A1

SK 010
SIZE: A1

No.	Description	Date
2	PLANNING STUDY 2.0	21/10/2022
1	PLANNING STUDY	20/09/2022

REVISIONS:
CLIENT
EPSDD

ADDRESS:
GUNGALHIN PLACE

BLOCK & SECTION
Block 1, Section 232 and Section 38

PROJECT
GUNGALHIN COMMUNITY & YOUTH CENTRE

DRAWING TITLE
FUNCTIONAL PLANNING DIAGRAM


- DO NOT SCALE OFF DRAWINGS -

SCALE 1:150 @ A1

SK 011






SIZE: A1

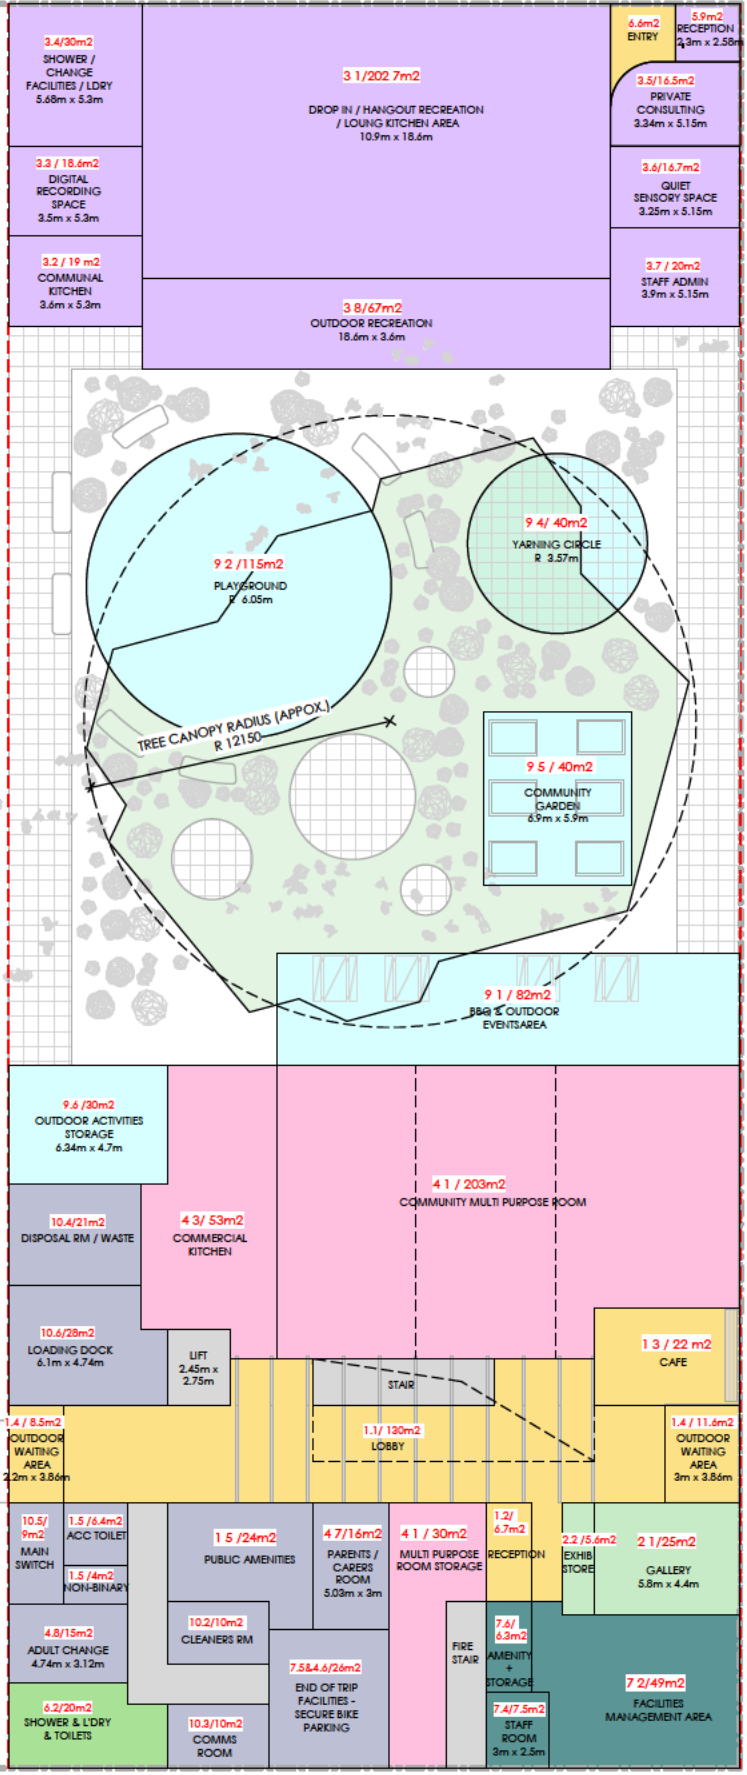


GUNGALHIN PLACE


THE VALLEY AVE

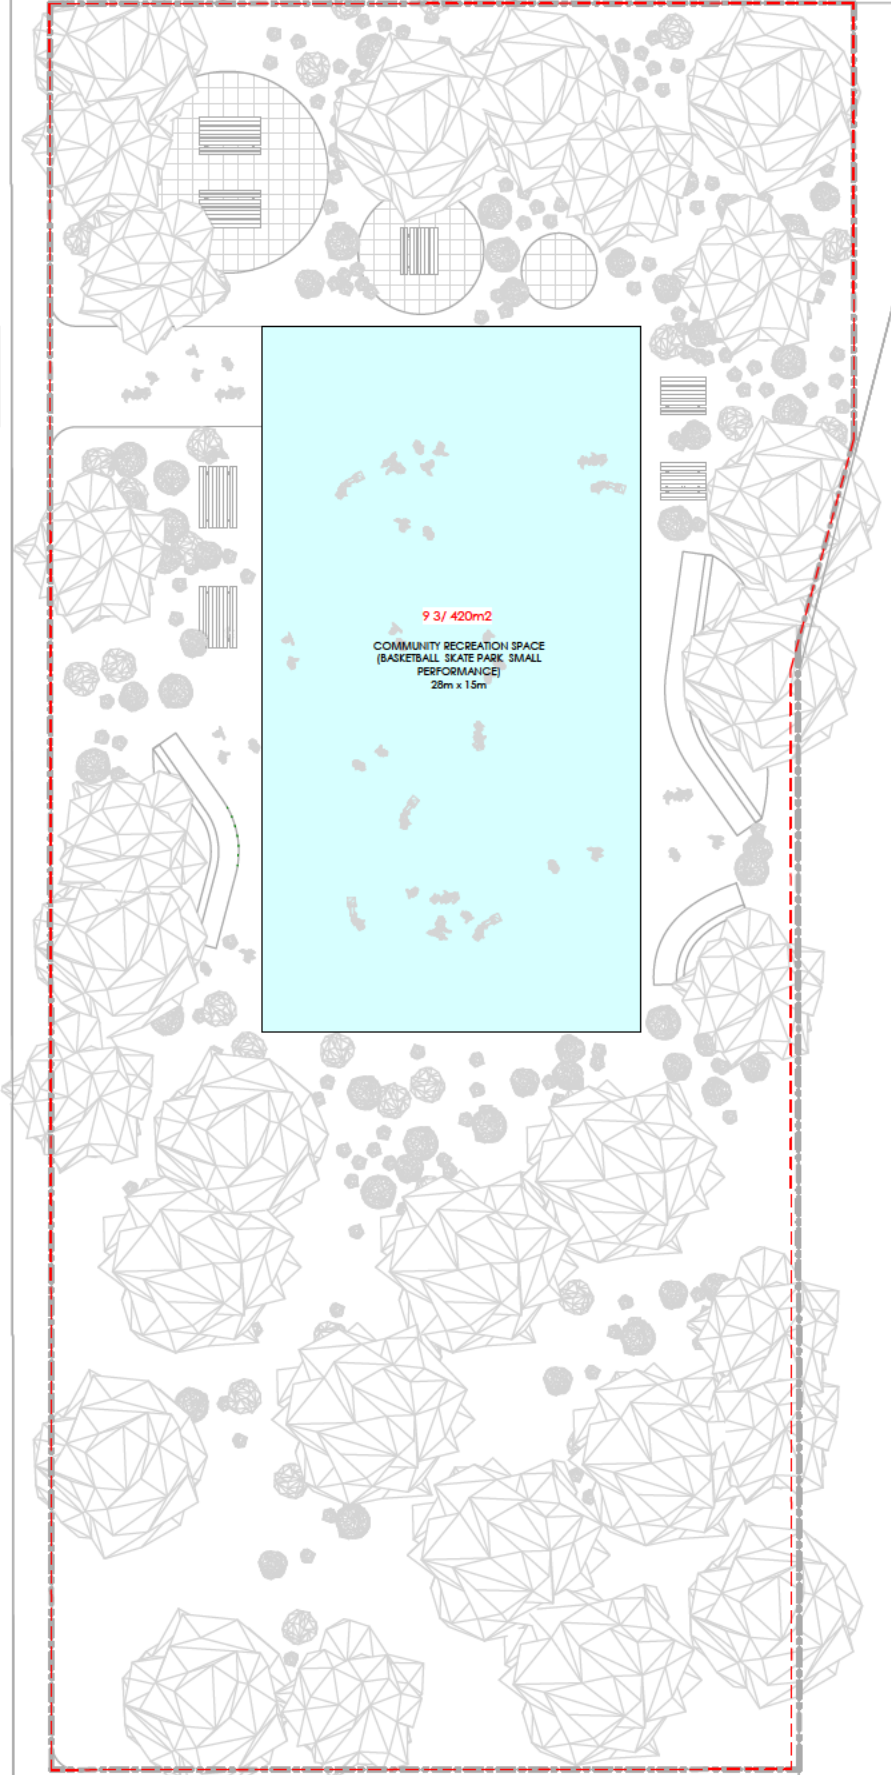


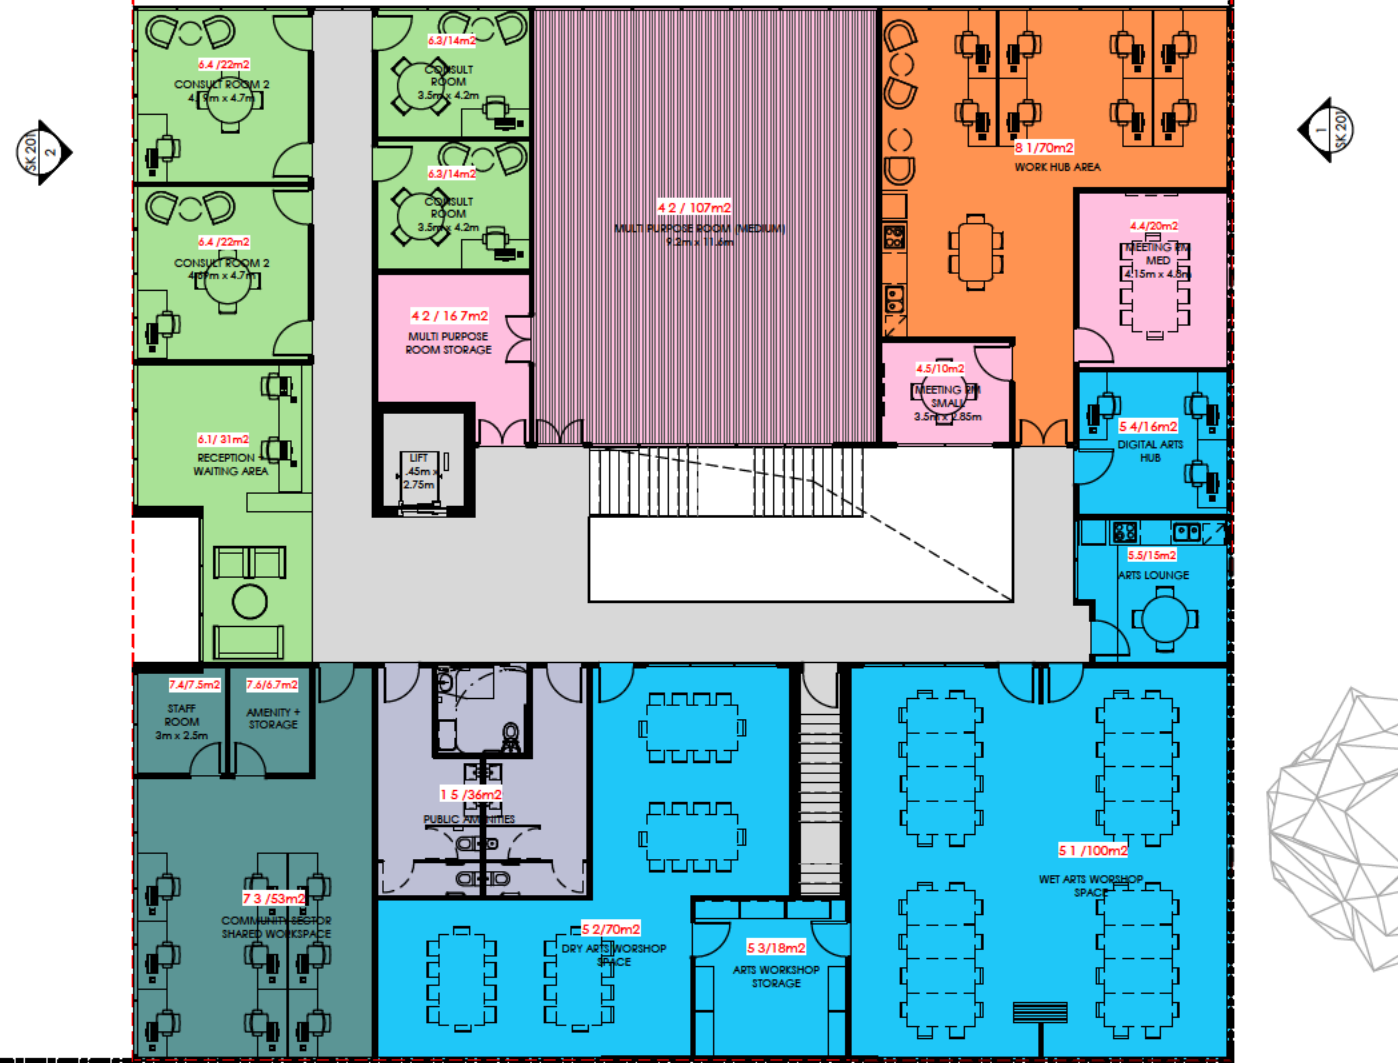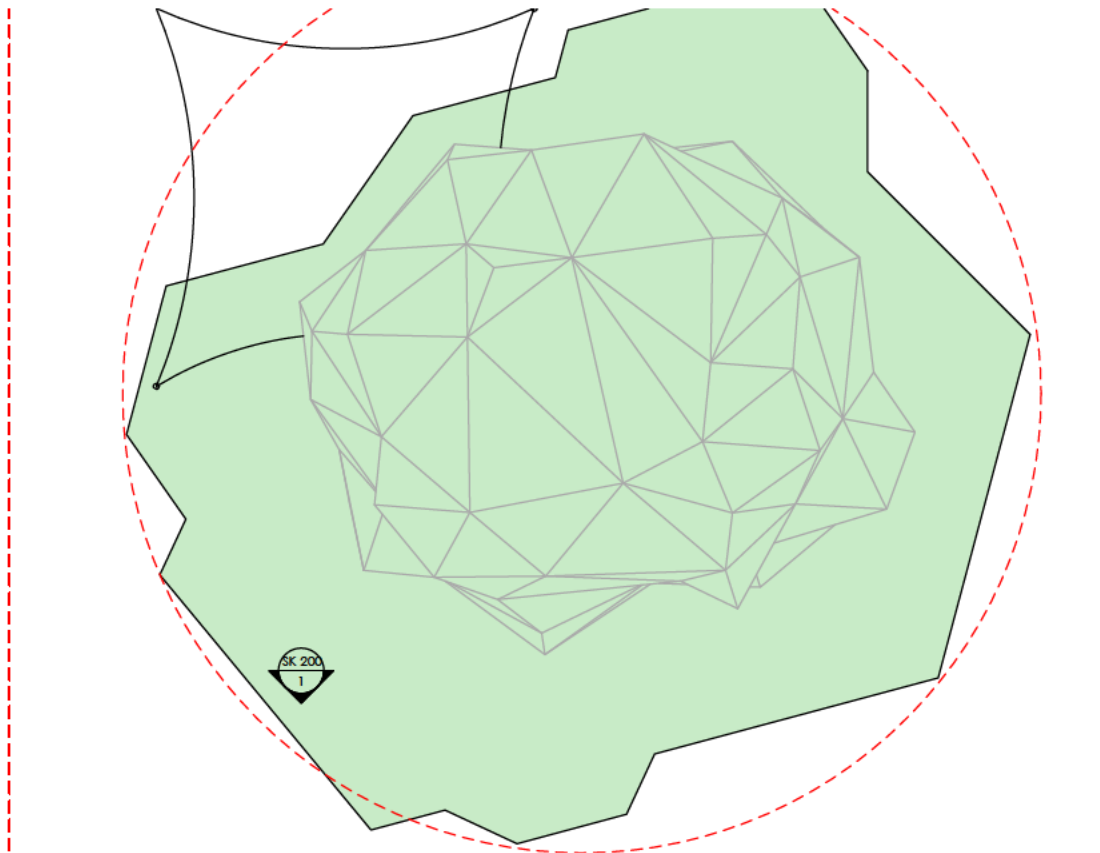

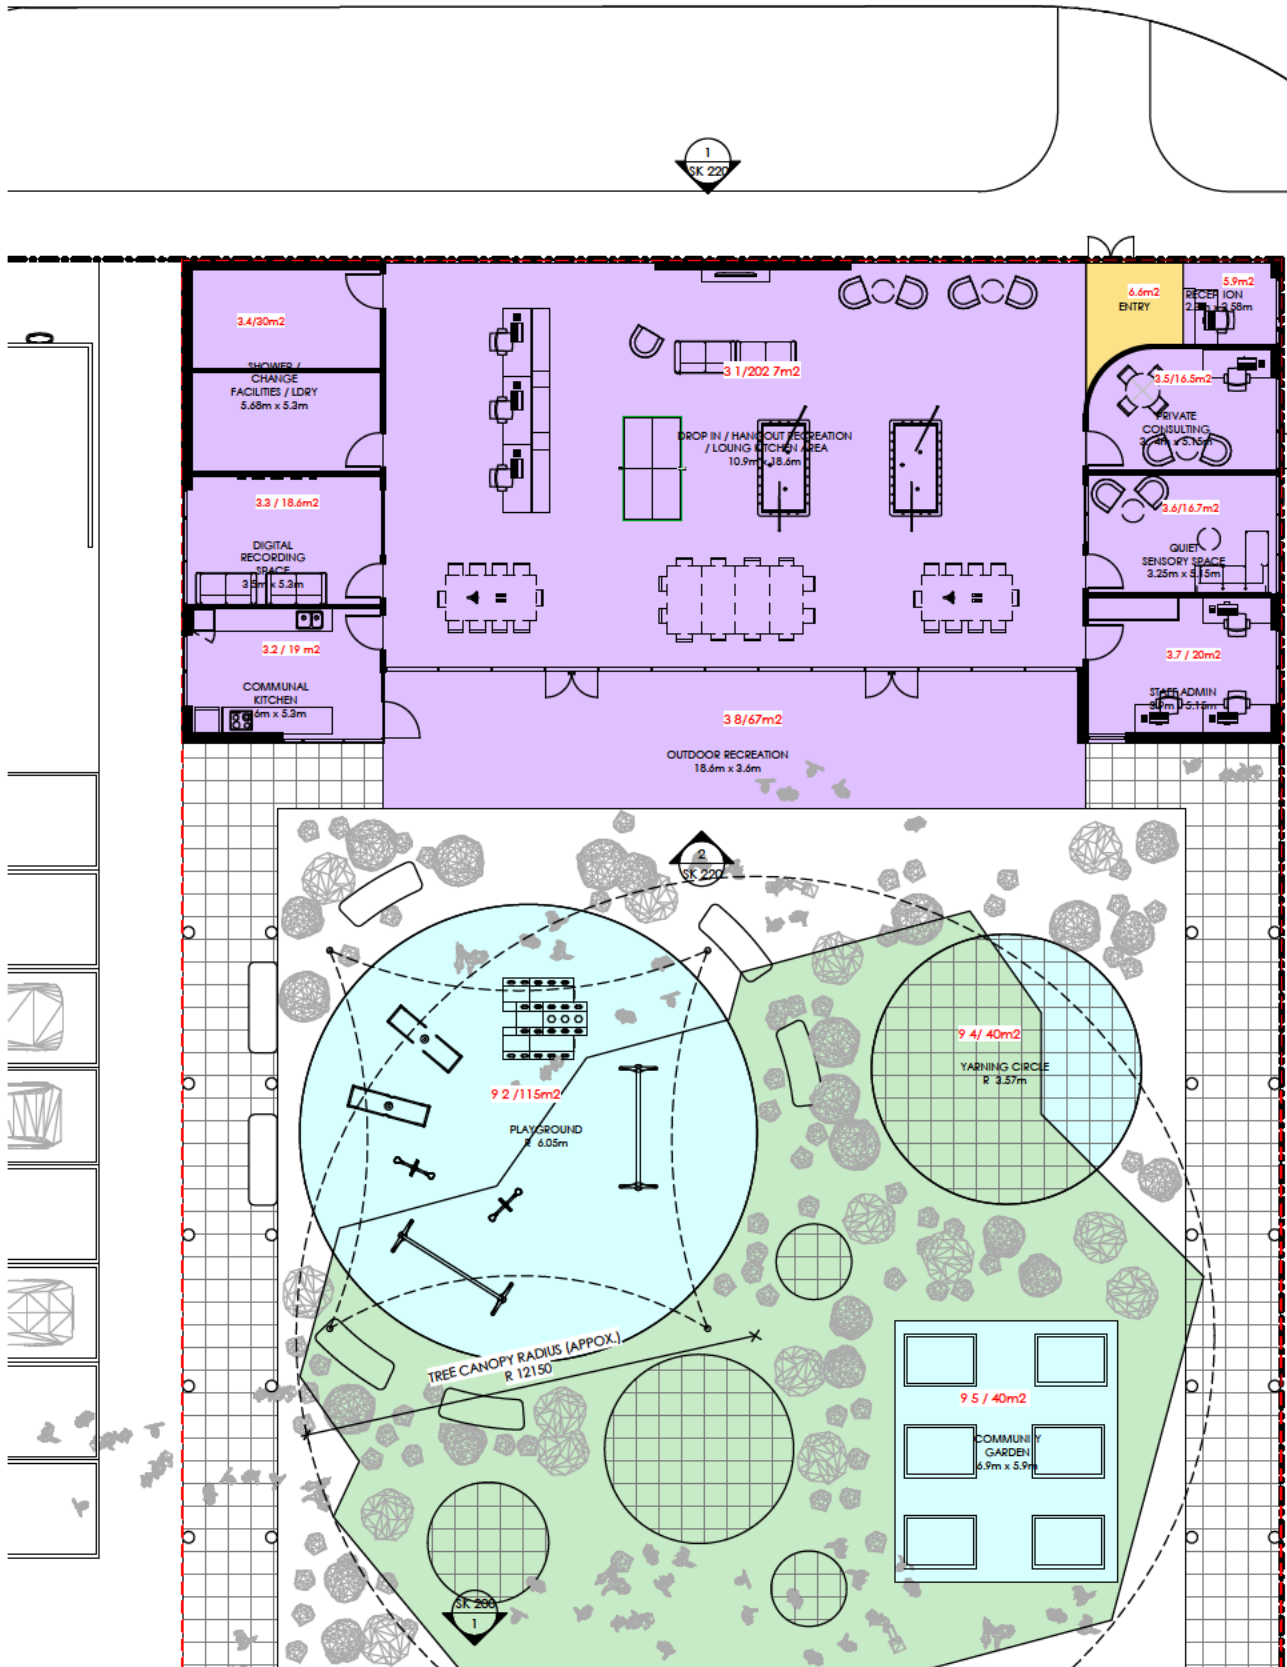


91 / 82m²

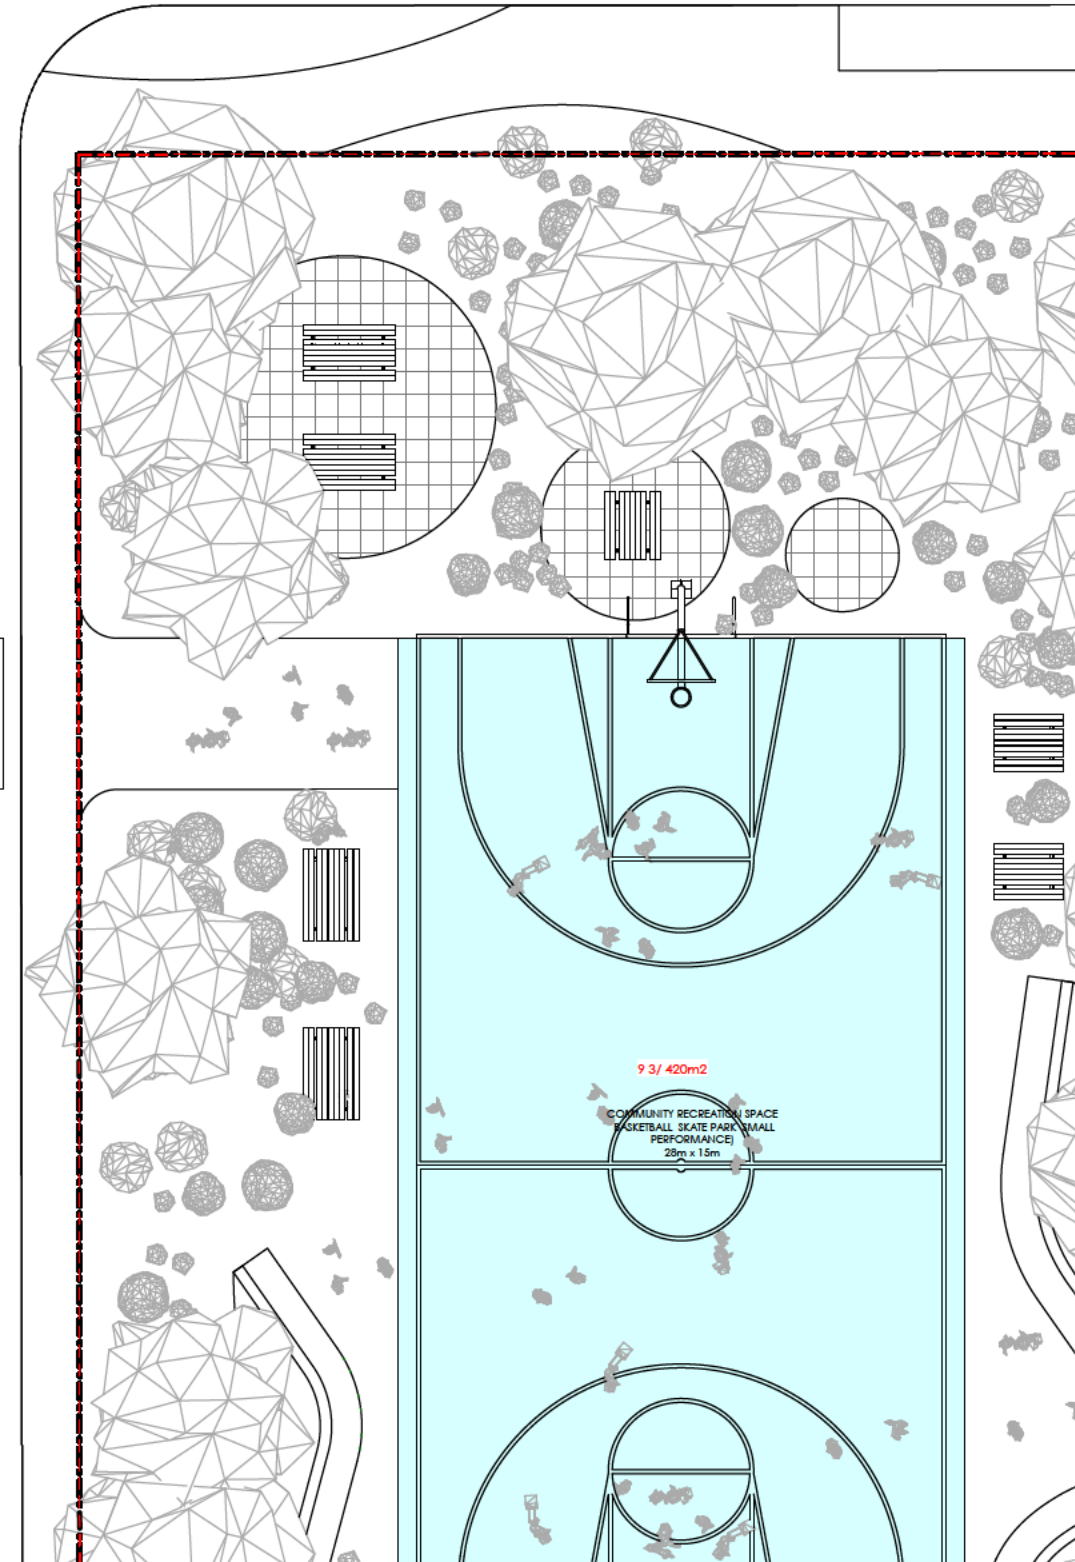

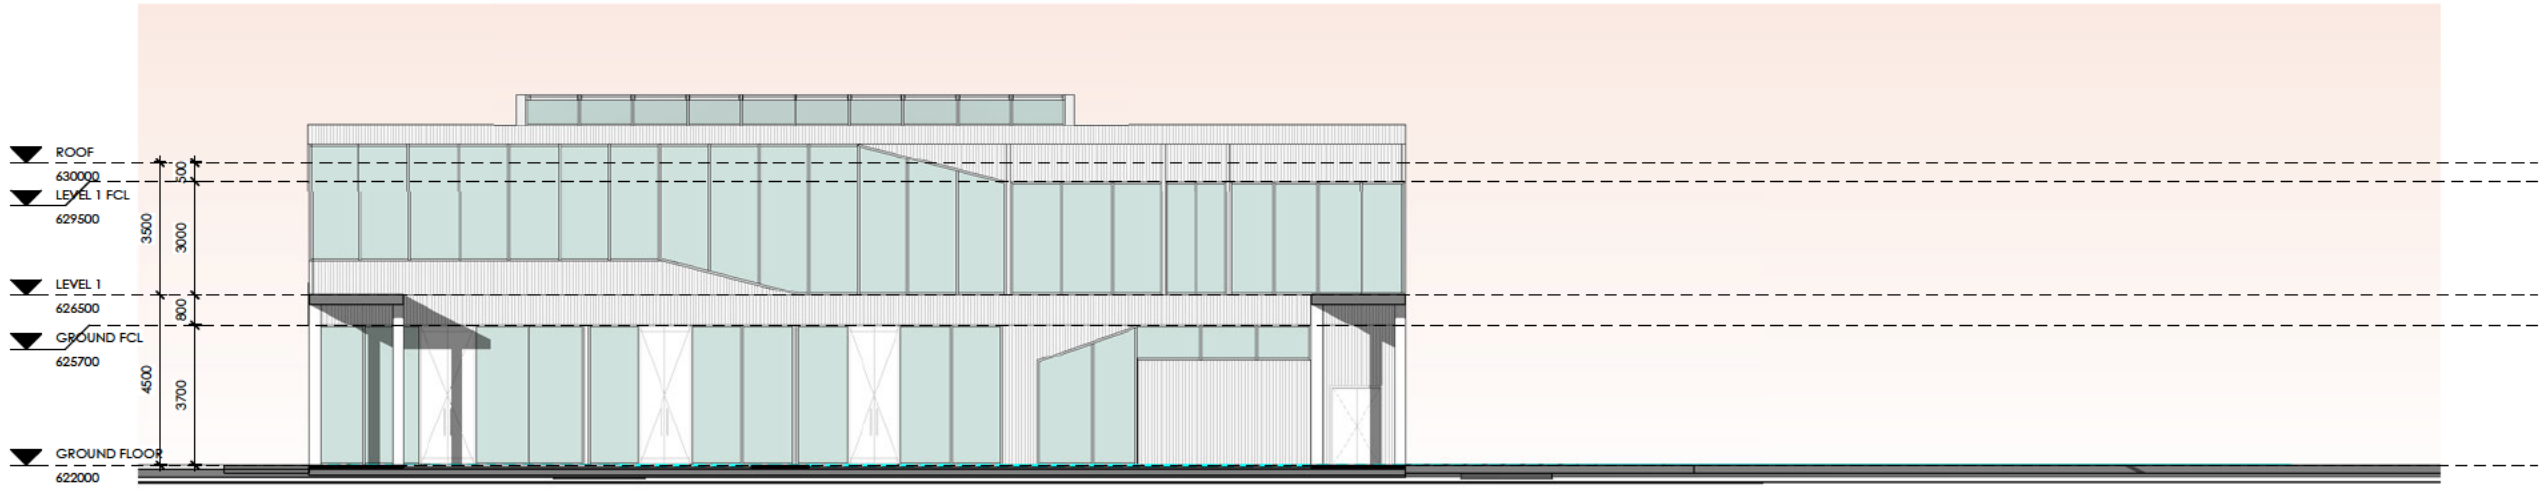

1 NORTH - COMM CENTRE
 SCALE 1:100

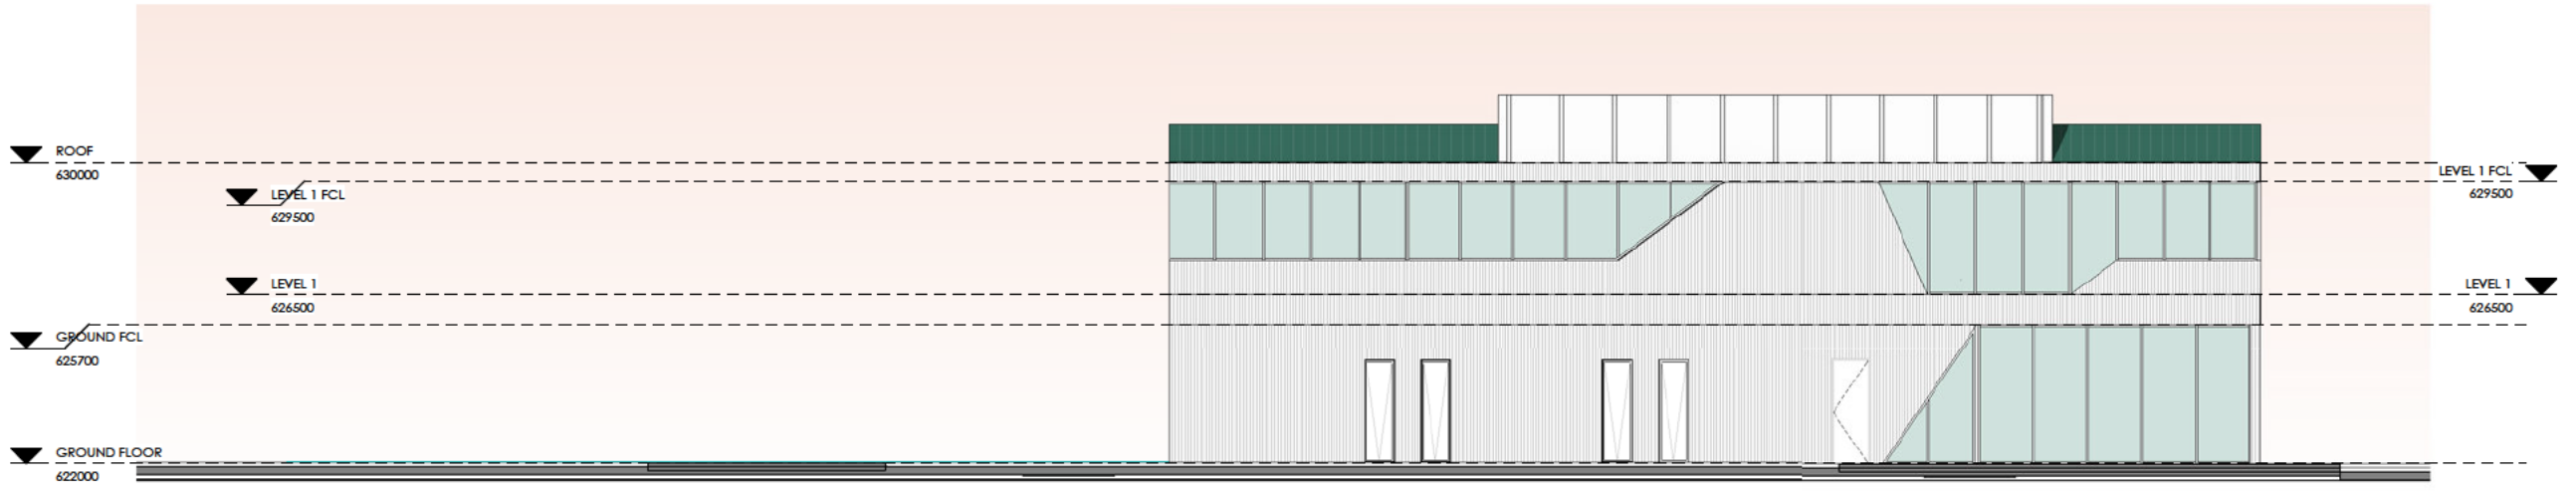

2 SOUTH - COMM CENTRE
 SCALE 1:100

No.	Description	Date
2	PLANNING STUDY 2.0	21/10/2022
1	PLANNING STUDY	20/09/2022

REVISIONS:
 CLIENT
 EPSDD

ADDRESS:
 GUNGALIN PLACE

BLOCK & SECTION
 Block 1, Section 232 and Section 38

PROJECT
 GUNGALIN COMMUNITY & YOUTH CENTRE


DRAWING TITLE
 ELEVATIONS - COMMUNITY CENTRE 01

- DO NOT SCALE OFF DRAWINGS -


SCALE 1:100 @ A1

SK 200


SIZE: A1

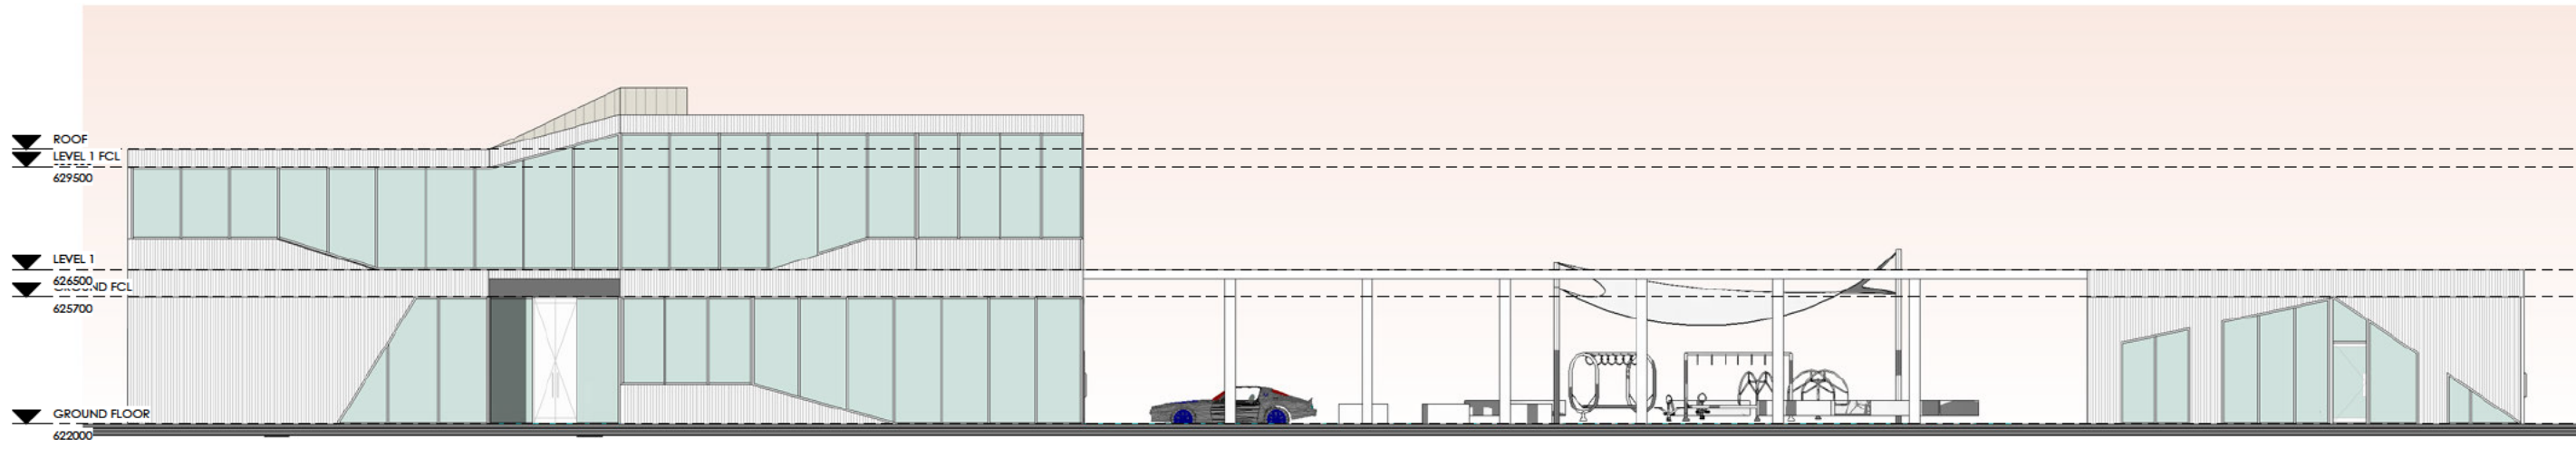

1 EAST - COMM CENTRE & YOUTH HUB
SCALE 1:100

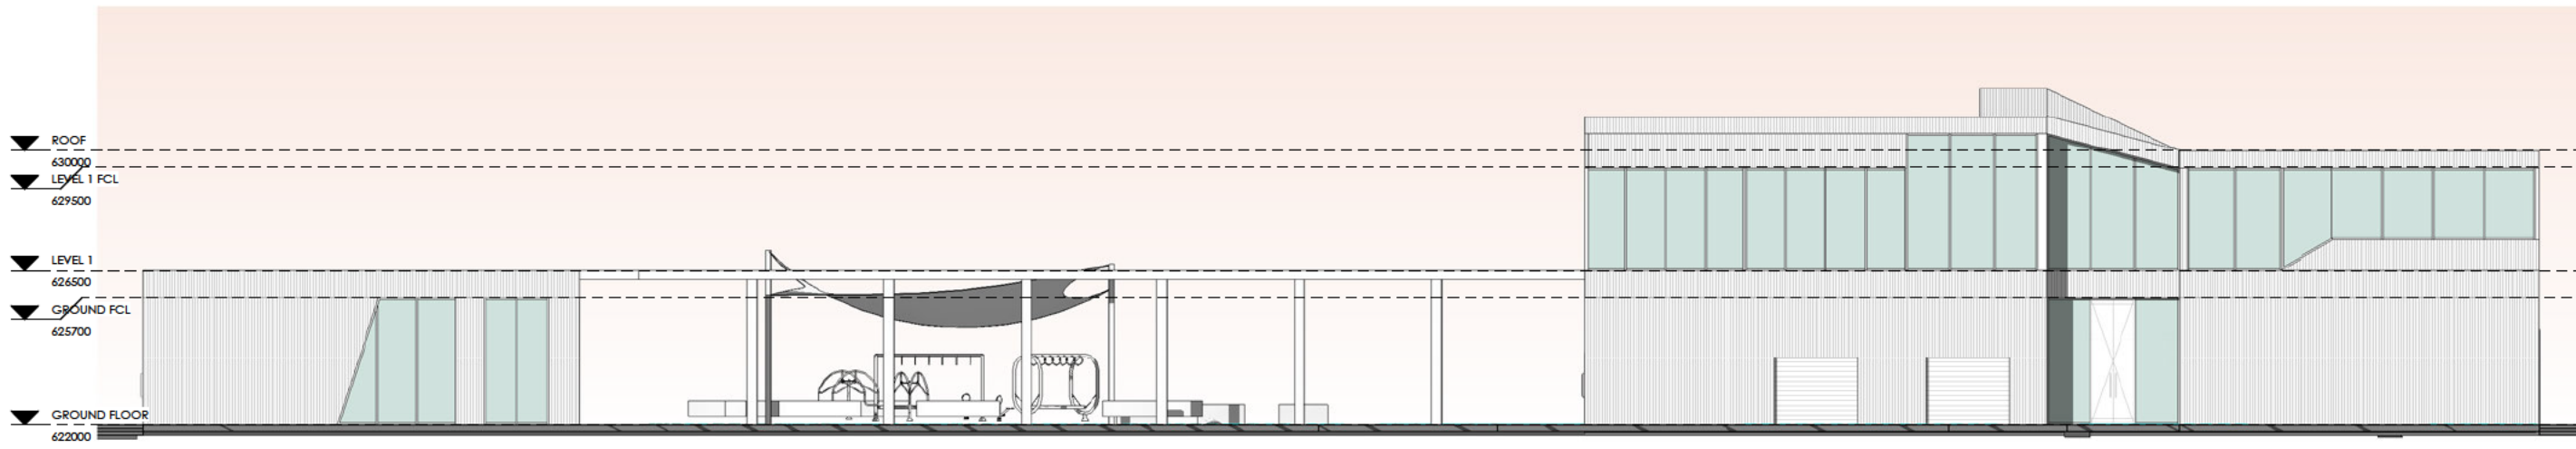

2 WEST - COMM CENTRE
SCALE 1:100

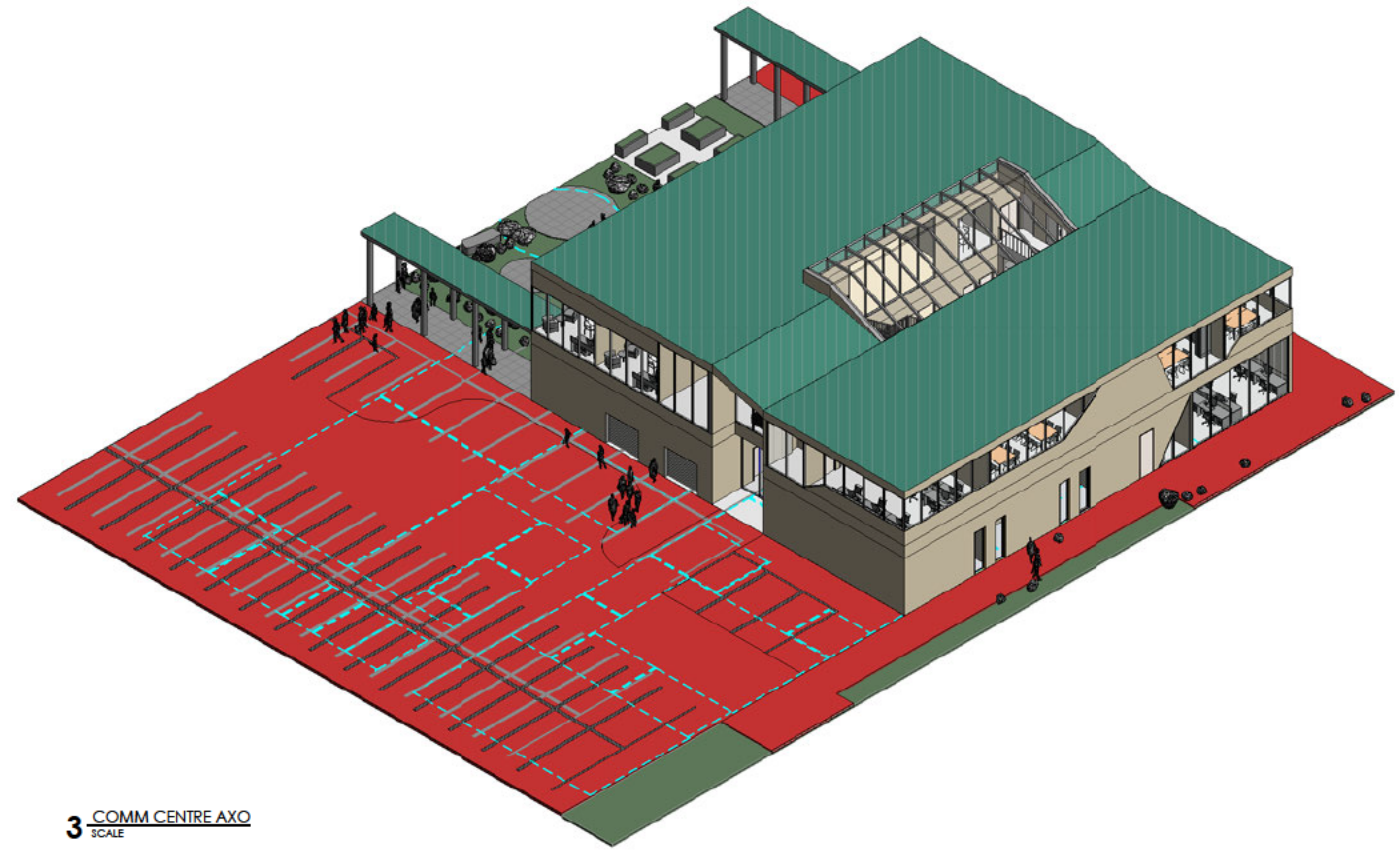

3 COMM CENTRE AXO
SCALE

No.	Description	Date
2	PLANNING STUDY 2.0	21/10/2022
1	PLANNING STUDY	20/09/2022

REVISIONS:
CLIENT
EPSDD

ADDRESS:
GUNGALIN PLACE

BLOCK & SECTION:
Block 1, Section 232 and Section 38


PROJECT:
GUNGALIN COMMUNITY & YOUTH CENTRE

DRAWING TITLE:
ELEVATIONS - COMM CENTRE & YOUTH HUB


DO NOT SCALE OFF DRAWINGS -

SCALE: 1:100 @ A1

SK 201
SIZE: A1

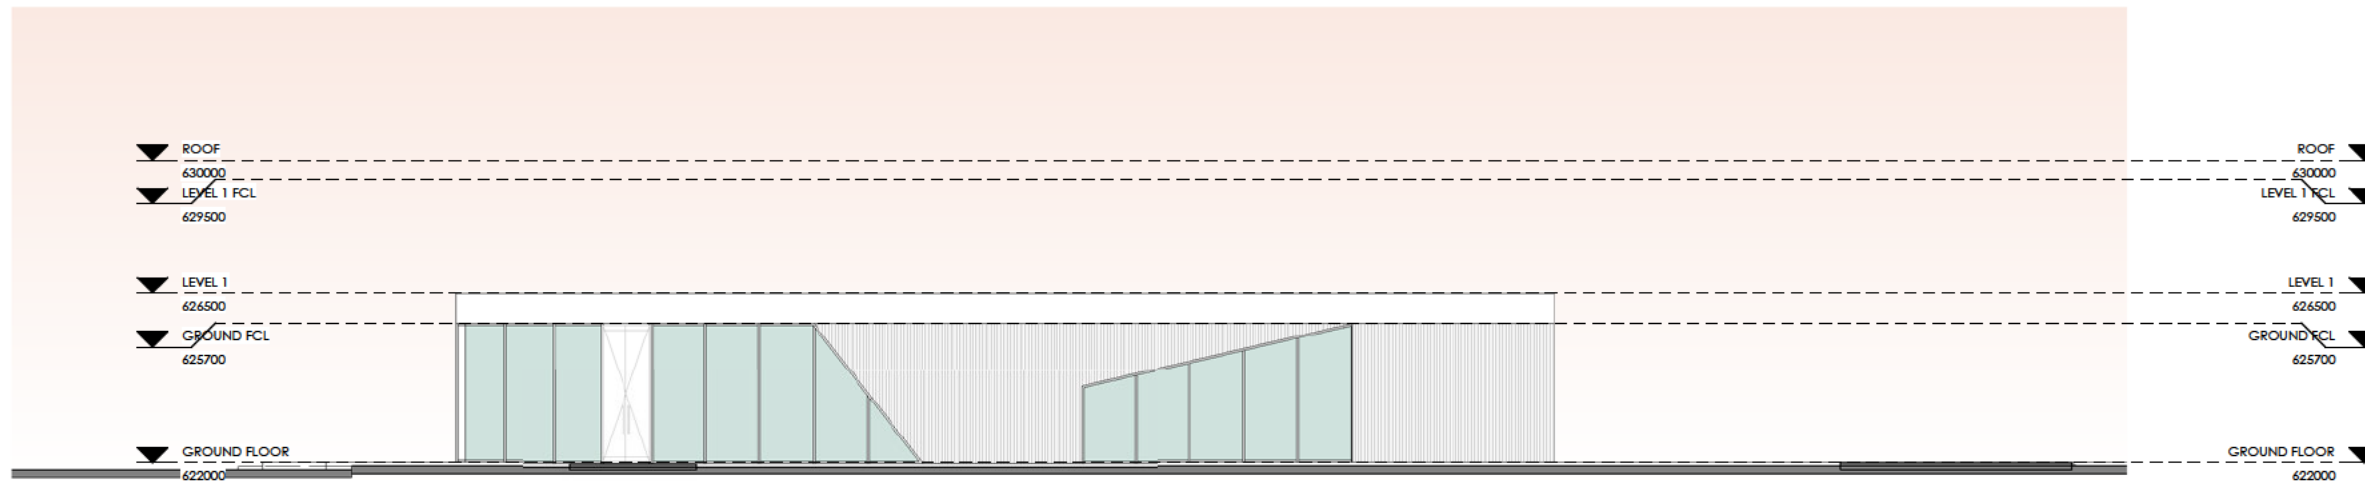

1 NORTH - YOUTH HUB
SCALE 1:100

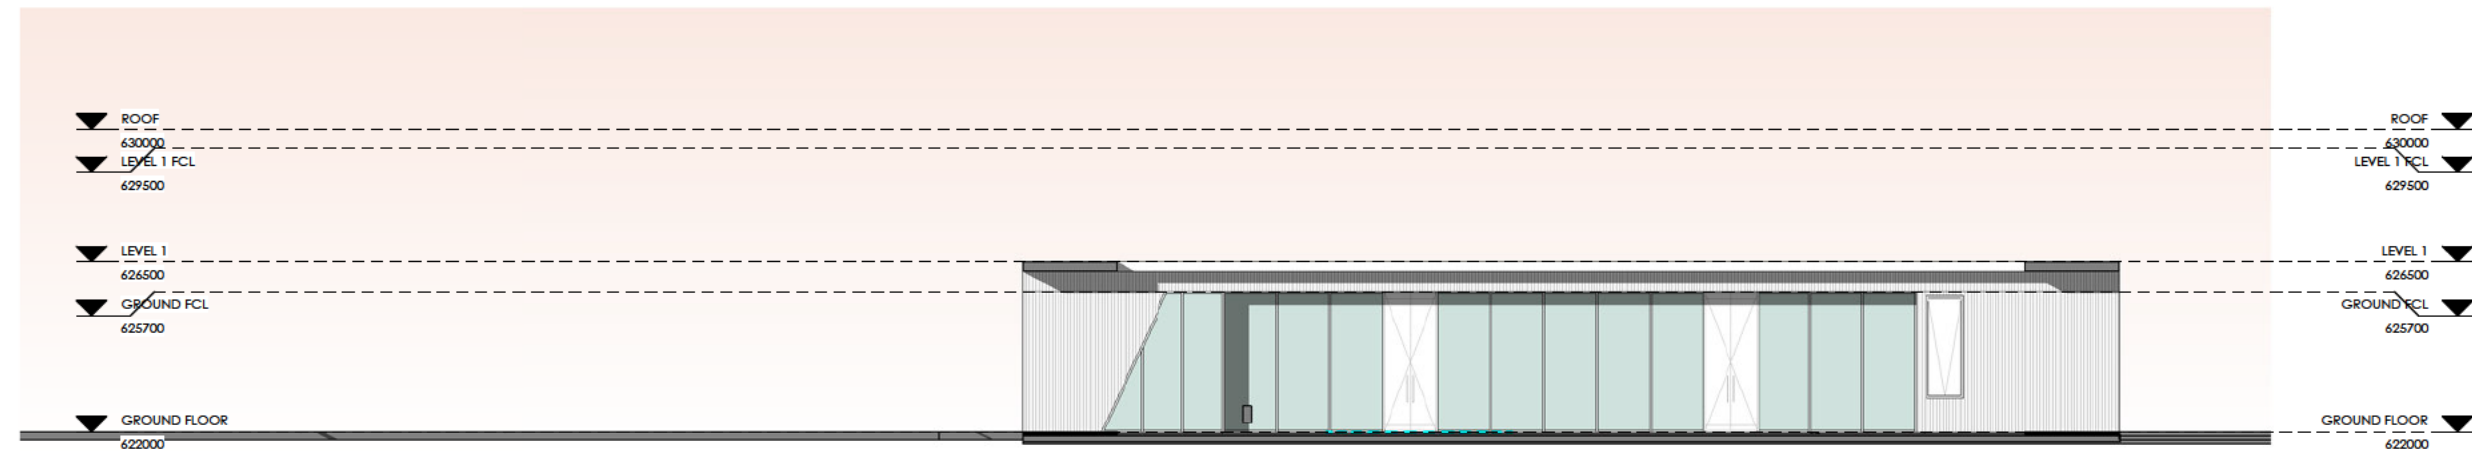

2 SOUTH - YOUTH HUB
SCALE 1:100

No.	Description	Date
2	PLANNING STUDY 2.0	21/10/2022
1	PLANNING STUDY	20/09/2022

REVISIONS:

CLIENT
EPSDD

ADDRESS:
GUNGALIN PLACE

BLOCK & SECTION
Block 1, Section 232 and Section 38

PROJECT
GUNGALIN COMMUNITY & YOUTH CENTRE

DRAWING TITLE
ELEVATIONS - YOUTH CENTRE

- DO NOT SCALE OFF DRAWINGS -

SCALE 1:100 @ A1

SK 220

SIZE: A1



COURTYARD VIEW TO COMMUNITY CENTRE



COURTYARD VIEW TO YOUTH HUB

2	PLANNING STUDY 2.0	21/10/2022
1	PLANNING STUDY	20/09/2022
No.	Description	Date

REVISIONS:

CLIENT
EPSDD

ADDRESS
GUNGALHIN PLACE

BLOCK & SECTION
Block 1, Section 232 and Section 38

PROJECT
GUNGALHIN COMMUNITY & YOUTH CENTRE

DRAWING TITLE
IMAGERY 01 - COURTYARD VIEWS

- DO NOT SCALE OFF DRAWINGS -

SCALE @ A1



COMMUNITY CENTRE ENTRY



COMMUNITY CENTRE ATRIUM VIEW ON LEVEL 1

No.	Description	Date
2	PLANNING STUDY 2.0	21/10/2022
1	PLANNING STUDY	20/09/2022

REVISIONS:

CLIENT
EPSDD

ADDRESS
GUNGALIN PLACE

BLOCK & SECTION
Block 1, Section 232 and Section 38

PROJECT
GUNGALIN COMMUNITY & YOUTH CENTRE

DRAWING TITLE
IMAGERY 02 - ENTRY AND INTERNAL ATRIUM

- DO NOT SCALE OFF DRAWINGS -

SCALE 1:100

