


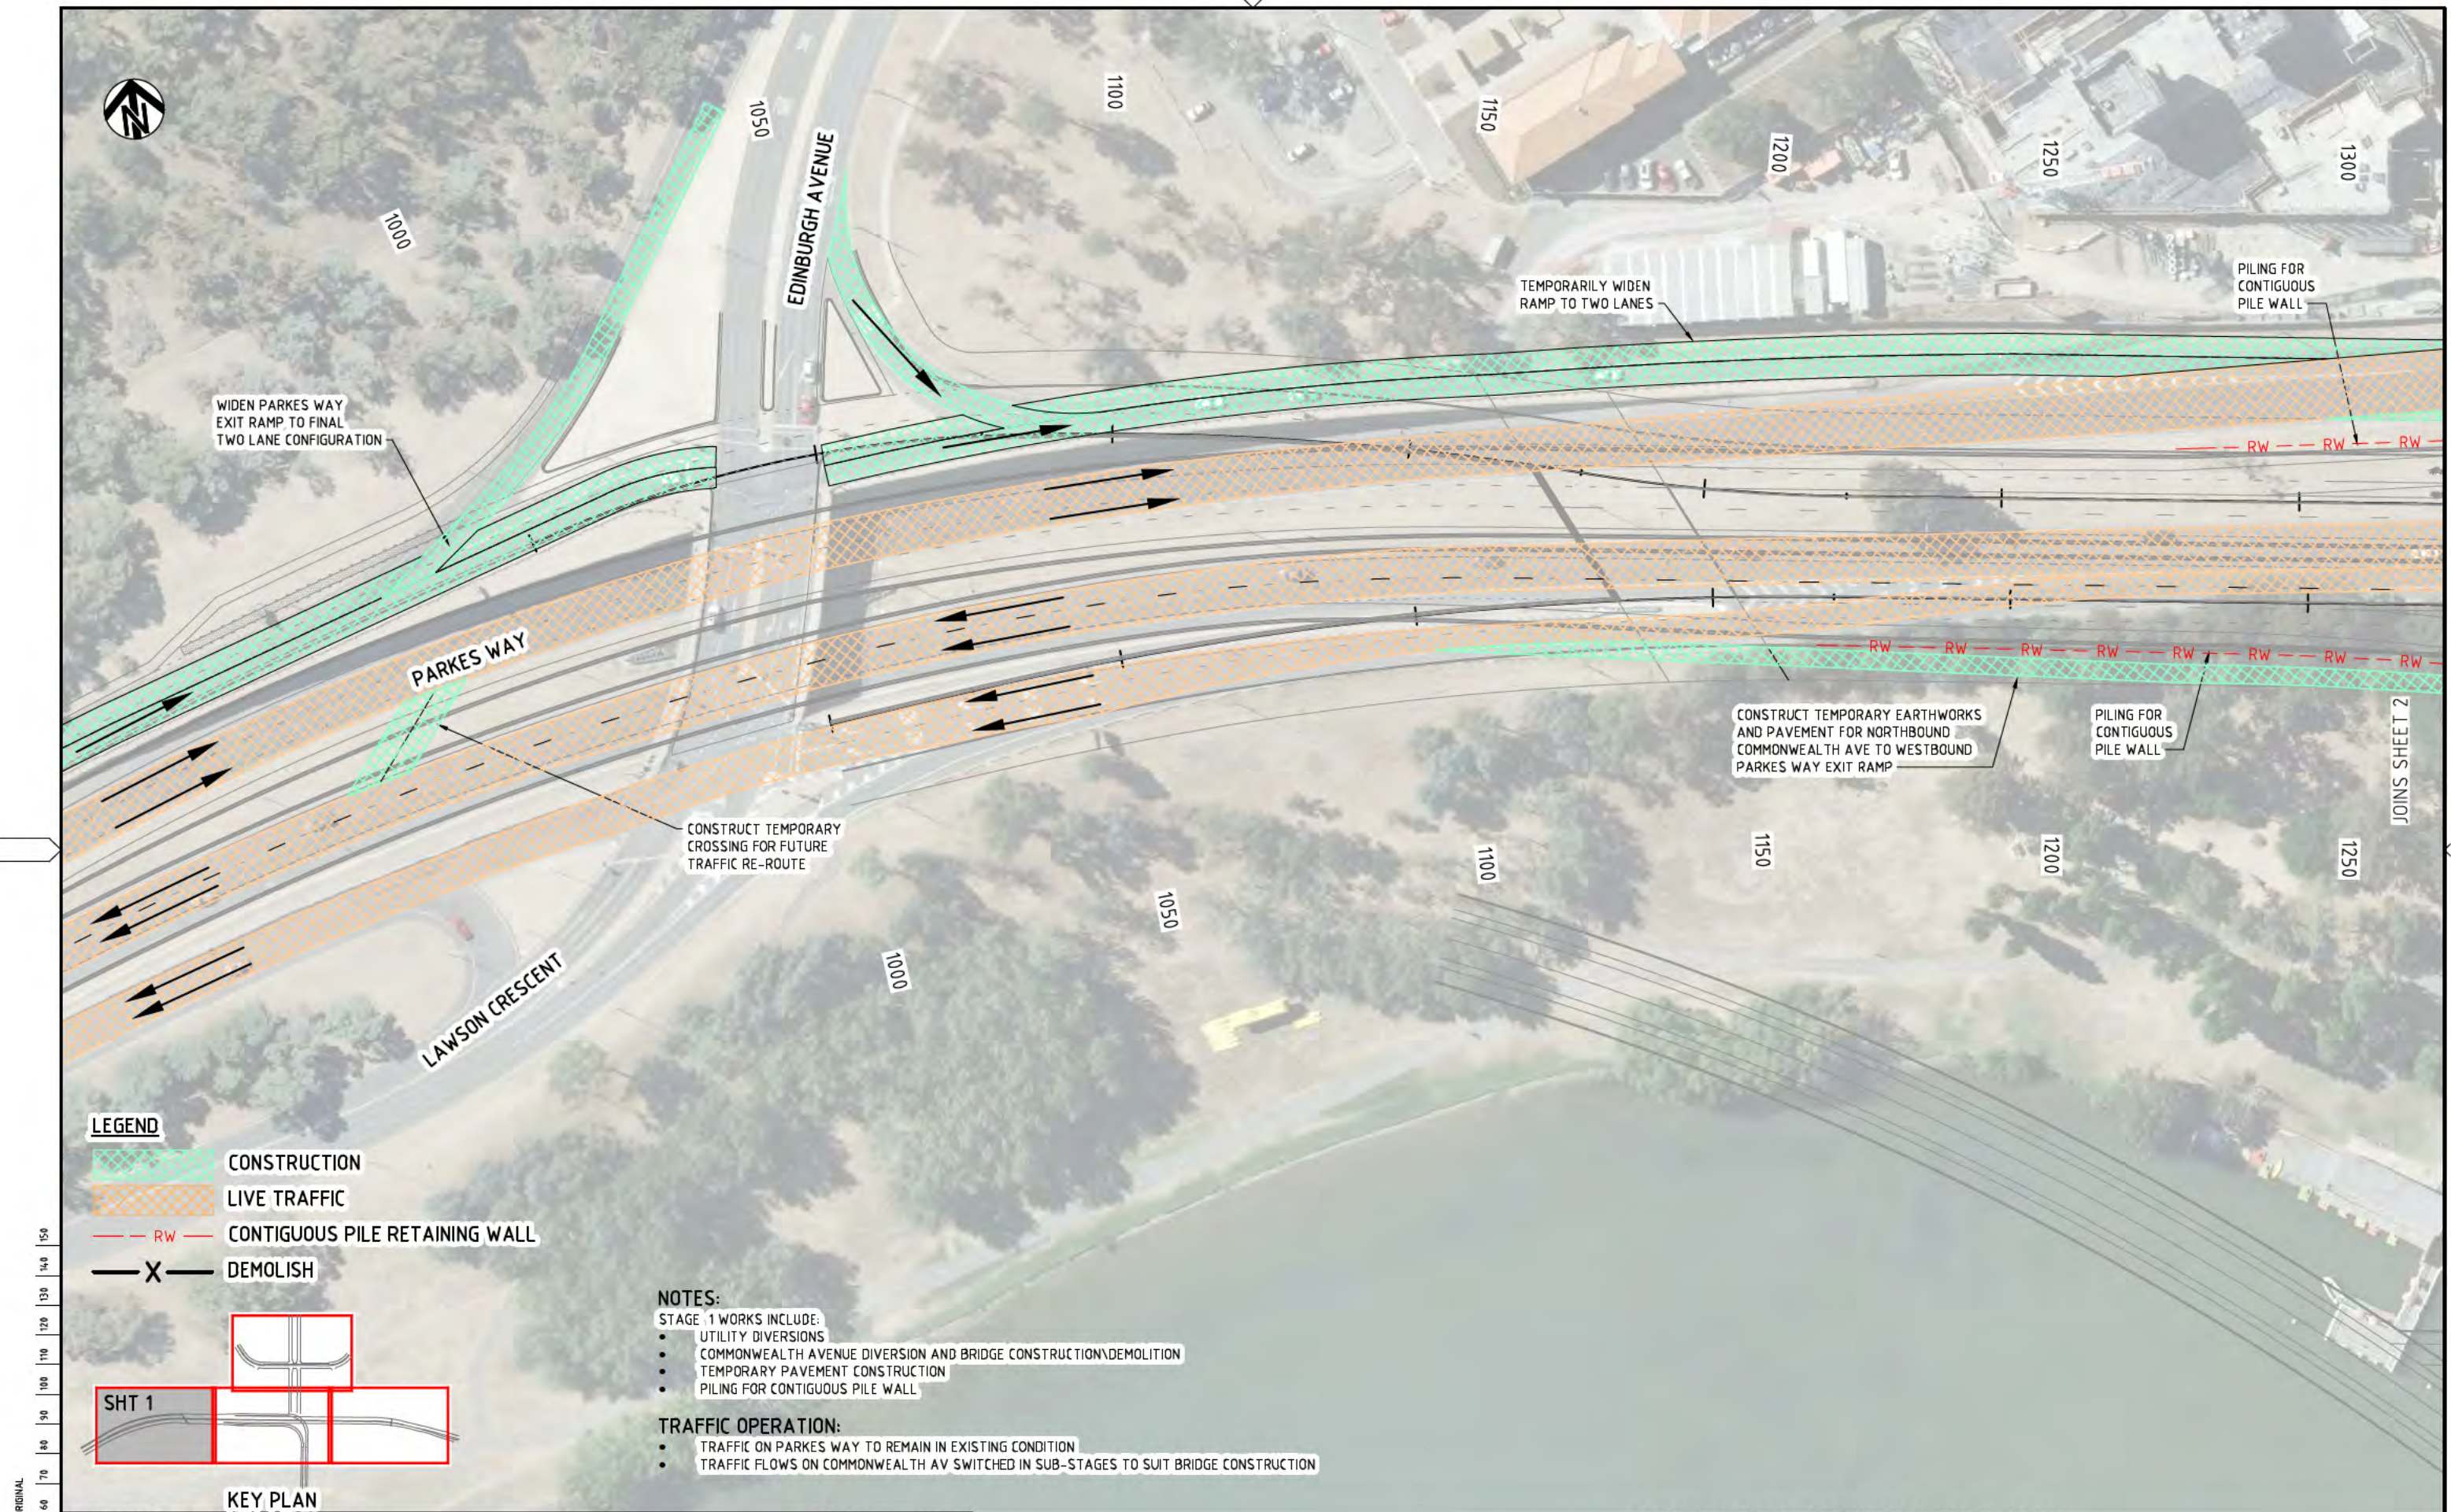

LEGEND

- CONSTRUCTION
- LIVE TRAFFIC
- CONTIGUOUS PILE RETAINING WALL
- DEMOLISH

NOTES:

- STAGE 1 WORKS INCLUDE:
- UTILITY DIVERSIONS
 - COMMONWEALTH AVENUE DIVERSION AND BRIDGE CONSTRUCTION/DEMOLITION
 - TEMPORARY PAVEMENT CONSTRUCTION
 - PIILING FOR CONTIGUOUS PILE WALL

TRAFFIC OPERATION:

- TRAFFIC ON PARKES WAY TO REMAIN IN EXISTING CONDITION
- TRAFFIC FLOWS ON COMMONWEALTH AV SWITCHED IN SUB-STAGES TO SUIT BRIDGE CONSTRUCTION

SHT 1

KEY PLAN

NOT FOR CONSTRUCTION

DRAWING FILE LOCATION / NAME
I:\3002385\CAD\DWG\4_9_CS_Construction_Staging\3002385-DCS-0111_101.dwg

EXTERNAL REFERENCE FILES
X:\P\3002385\ACT\1
X:\P\3002385\DES\OPT4
X:\P\3002385\KEY\STG
X:\P\3002385\MATCH\STG
X:\P\3002385\CTRL\OPT4_SR
X:\P\3002385\CTRL\OPT4_CHN
X:\P\3002385\NAMES\STG

REV	DATE	AMENDMENT / REVISION DESCRIPTION
01	25.09.2014	FEASIBILITY STUDY ISSUE

WVR No.	APPROVAL	TITLE	NAME
WVR 002	DT	DRAFTER	G. BEAUMONT
		DRAFTING CHECK	K. SIDRAK
		DESIGNER	R. PARKER
		DESIGN CHECK	D. TONGE
		PROJECT MANAGER	B. DERRICK
		PROJECT DIRECTOR	S. TILDSLEY


SCALE	PHASE	PROJECT / DRAWING No.	REVISION
AS SHOWN	FEASIBILITY	3002385-DCS-0111	01

SCALE 1:500	SCALE AT A1 SIZE DRAWING
0 10 20	


DESIGNER	SMC
SMC AUSTRALIA PTY LTD	
ABN 47 065 475 149	
SUITE 2, LEVEL 1, 243 NORTHBOURNE AVENUE	
LYNEHAM ACT 2602 AUSTRALIA	
PH (02) 6234 1900 FAX (02) 6234 1906	
SMC PROJECT No 3002385	

CLIENT	ACT
Government	
Territory and Municipal Services	

PROJECT TITLE	RE-ENGINEERING PARKES WAY
	FEASIBILITY STUDY
	STAGING PLANS
	STAGE 1A
	SHEET 1 OF 4

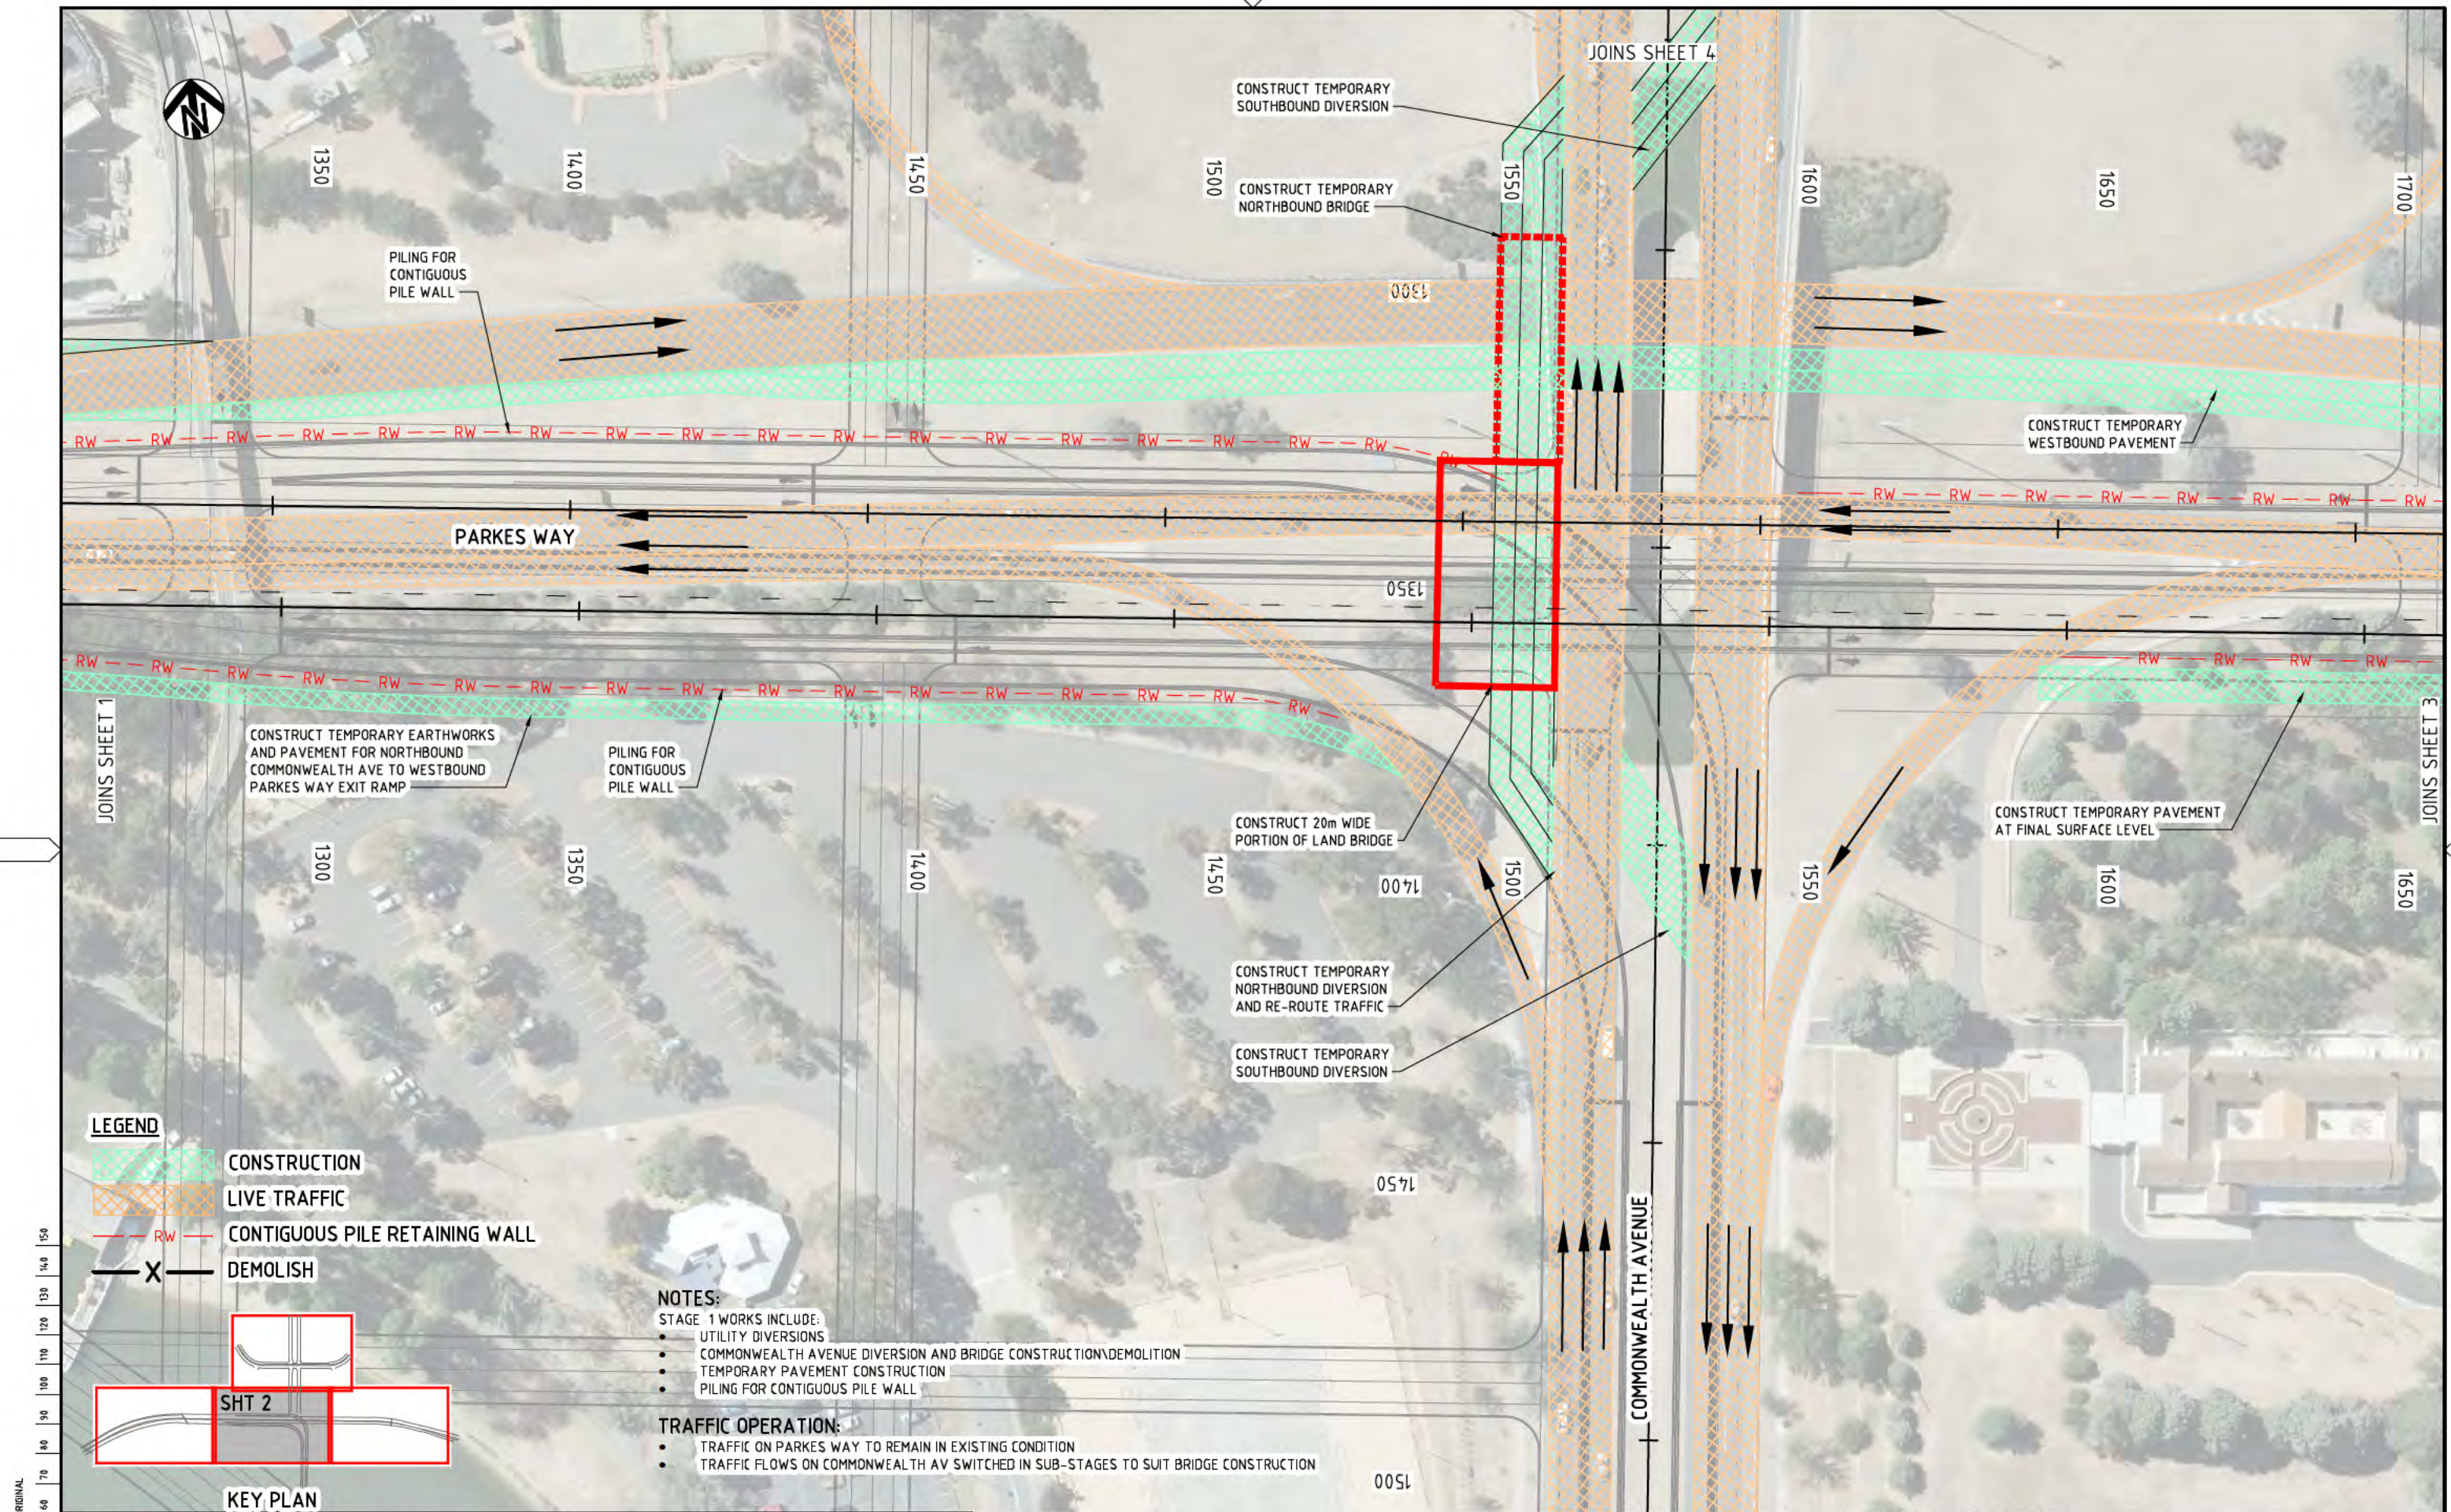

DRAWING FILE LOCATION / NAME I:\3002385\CAD\DWG\49_CS_Construction_Staging\3002385-DCS-0112_01.dwg				PLOT DATE 25 Sep 2014		TIME 13:21:42		NOT FOR CONSTRUCTION			
EXTERNAL REFERENCE FILES				WVR No. WVR 002		APPROVAL DT		DESIGNER SMC AUSTRALIA PTY LTD ABN 47 065 475 149 SUITE 2, LEVEL 1, 243 NORTHBOURNE AVENUE LYNEHAM ACT 2802 AUSTRALIA PH (02) 6234 1900 FAX (02) 6234 1906 SMC PROJECT No 3002385			
REV 01				DATE 25.09.2014		AMENDMENT / REVISION DESCRIPTION FEASIBILITY STUDY ISSUE		CLIENT ACT Government Territory and Municipal Services			
TITLE DRAFTER DRAFTING CHECK DESIGNER DESIGN CHECK PROJECT MANAGER PROJECT DIRECTOR				NAME G. BEAUMONT K. SIDRAK R. PARKER D. TONGE B. DERRICK S. TILDSLEY		SCALES AT A1 SIZE DRAWING SCALE 1:500		PROJECT TITLE RE-ENGINEERING PARKES WAY FEASIBILITY STUDY STAGING PLANS STAGE 1A SHEET 2 OF 4			
SCALE AS SHOWN				PHASE FEASIBILITY		PROJECT / DRAWING No. 3002385-DCS-0112		REVISION 01			

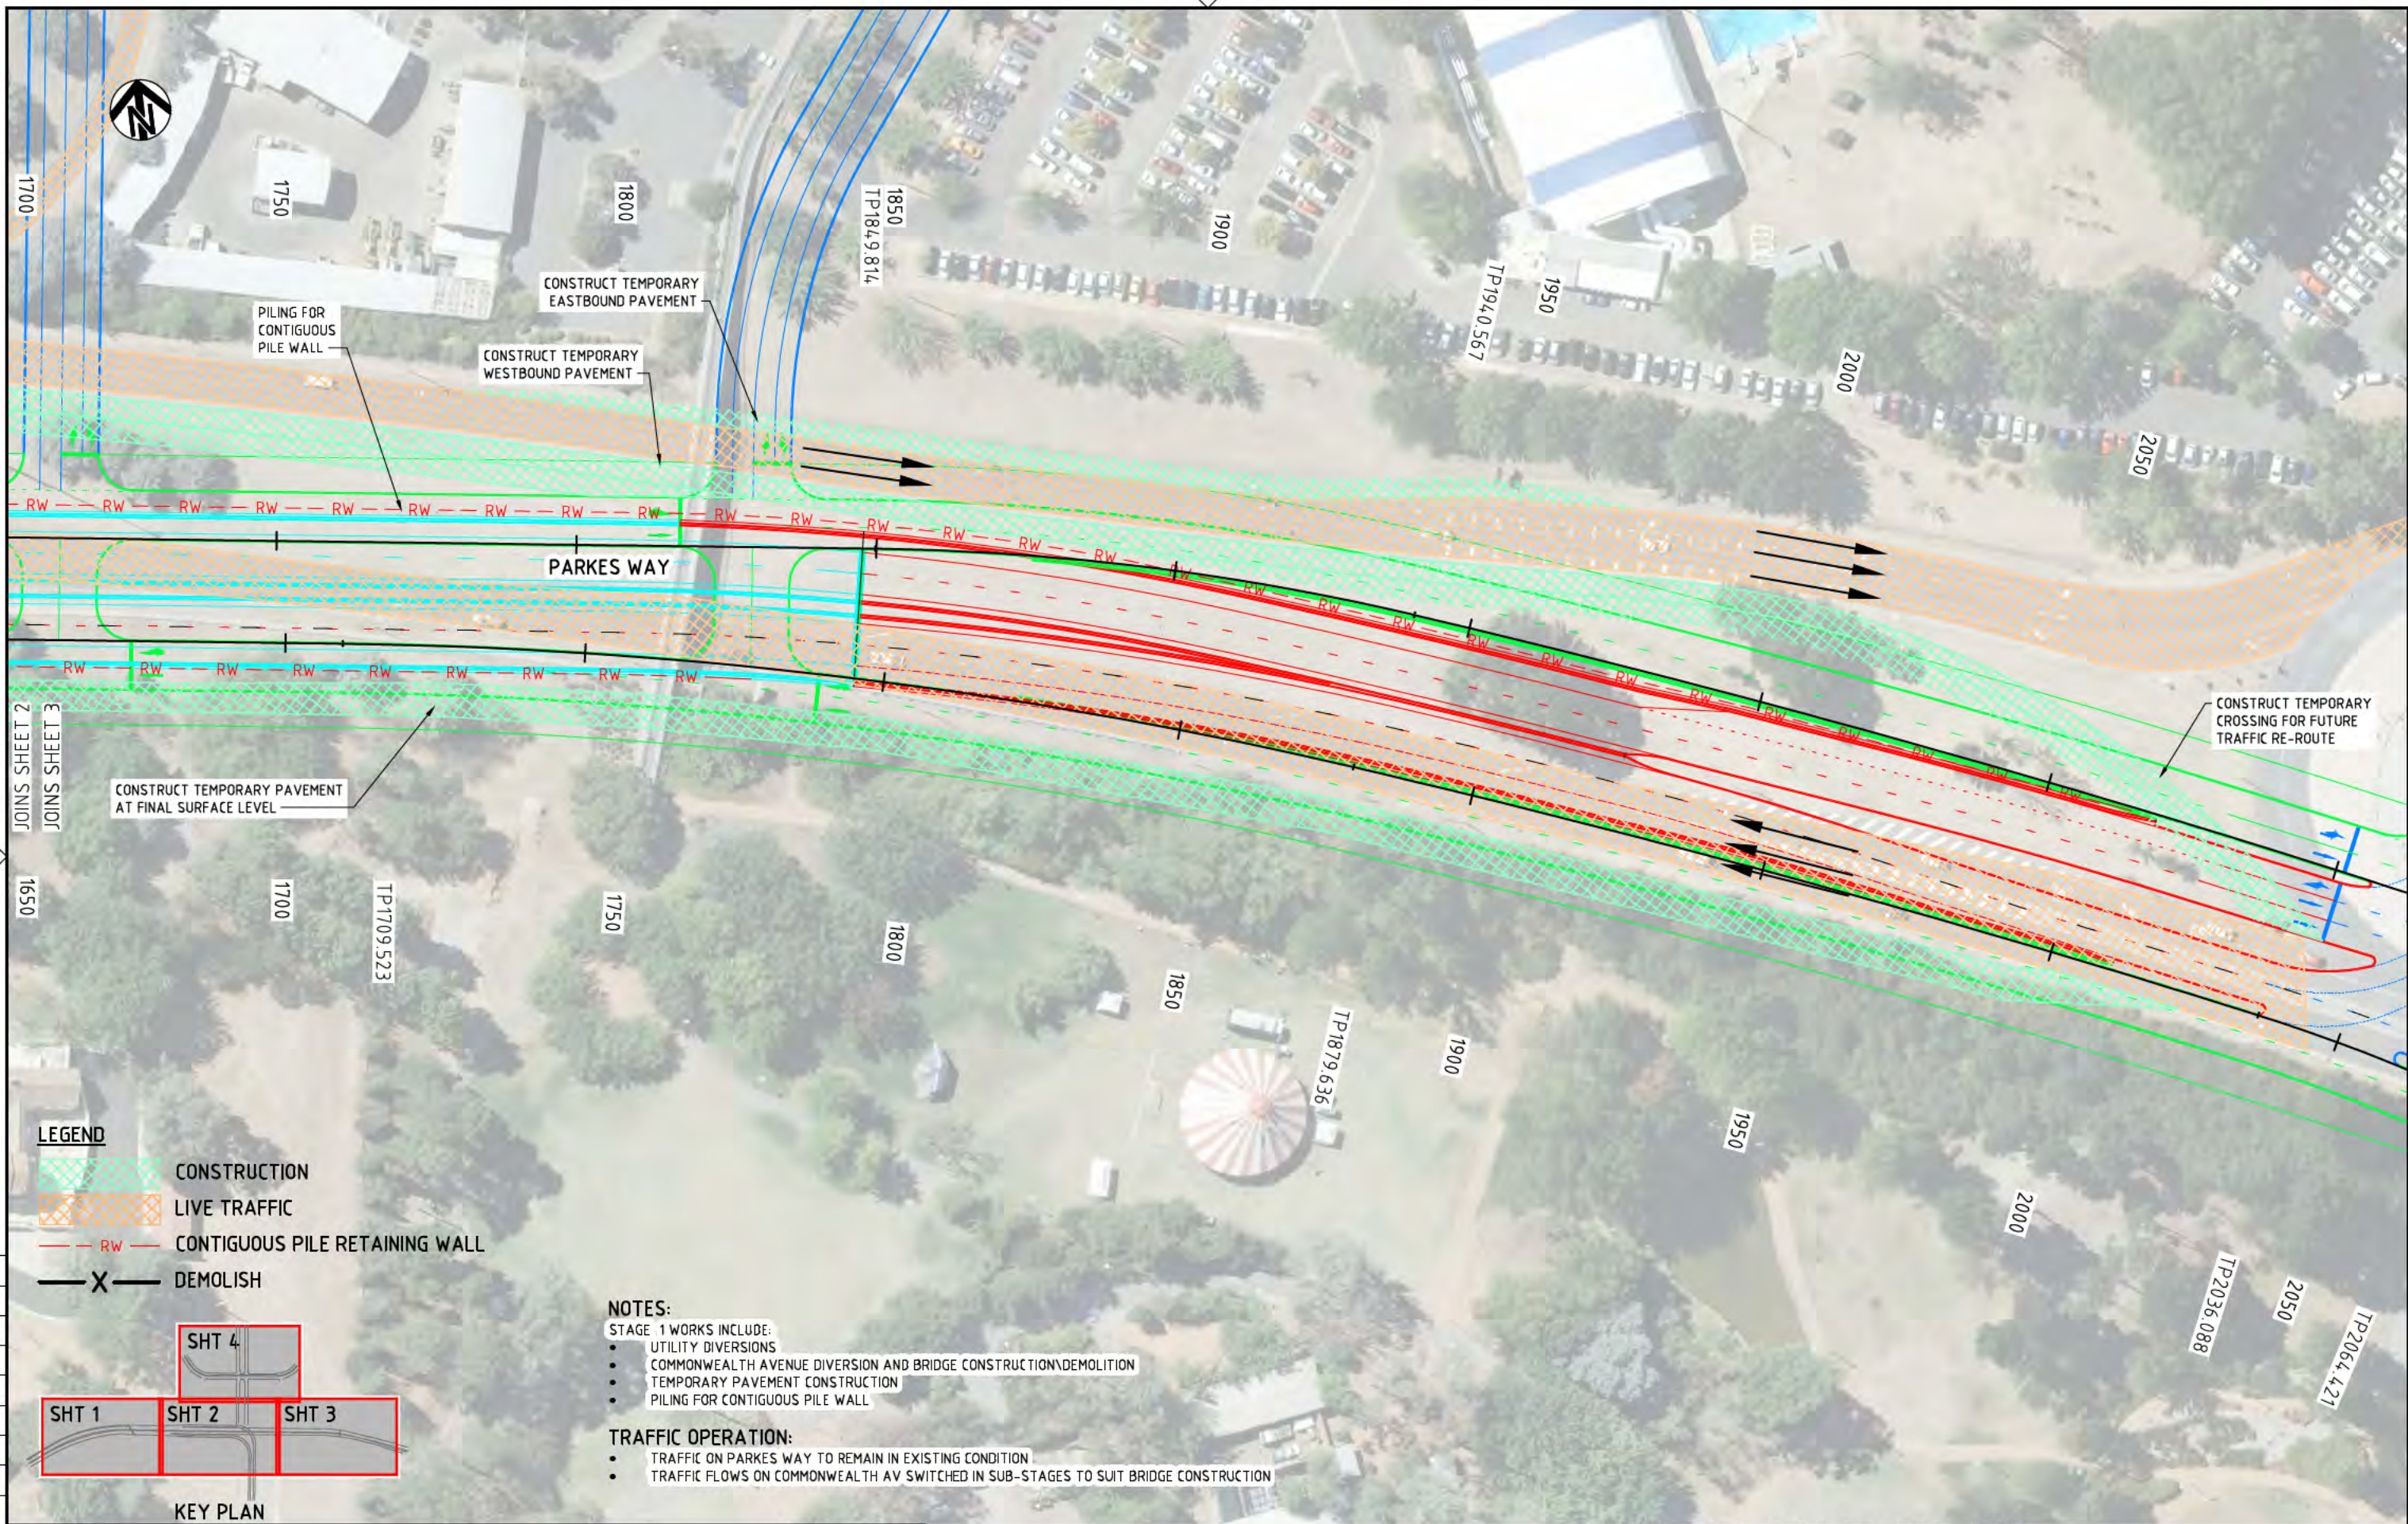

LEGEND

- CONSTRUCTION
- LIVE TRAFFIC
- CONTIGUOUS PILE RETAINING WALL
- DEMOLISH

NOTES:

- STAGE 1 WORKS INCLUDE:
- UTILITY DIVERSIONS
 - COMMONWEALTH AVENUE DIVERSION AND BRIDGE CONSTRUCTION/DEMOLITION
 - TEMPORARY PAVEMENT CONSTRUCTION
 - PILING FOR CONTIGUOUS PILE WALL

TRAFFIC OPERATION:

- TRAFFIC ON PARKES WAY TO REMAIN IN EXISTING CONDITION
- TRAFFIC FLOWS ON COMMONWEALTH AV SWITCHED IN SUB-STAGES TO SUIT BRIDGE CONSTRUCTION

NOT FOR CONSTRUCTION

DRAWING FILE LOCATION / NAME
I:\3002385\CAD\DWG\49_CS_Construction_Staging\3002385-DCS-0113_01.dwg

EXTERNAL REFERENCE FILES	REV	DATE	AMENDMENT / REVISION DESCRIPTION	WVR No.	APPROVAL	TITLE	NAME
X:\P\3002385\DESIGN\STG_01.dwg	01	25.09.2014	FEASIBILITY STUDY ISSUE	WVR 002	DT	DRAFTER	G. BEAUMONT
X:\P\3002385\DESIGN\STG_02.dwg						DRAFTING CHECK	K. SIDRAK
X:\P\3002385\DESIGN\STG_03.dwg						DESIGNER	R. PARKER
X:\P\3002385\DESIGN\STG_04.dwg						DESIGN CHECK	D. TONGE
X:\P\3002385\DESIGN\STG_05.dwg						PROJECT MANAGER	B. DERRICK
X:\P\3002385\DESIGN\STG_06.dwg						PROJECT DIRECTOR	S. TILDSLEY

SCALE	PHASE	PROJECT / DRAWING No.	REVISION
AS SHOWN	FEASIBILITY	3002385-DCS-0113	01

DESIGNER	CLIENT	PROJECT TITLE
 SMC AUSTRALIA PTY LTD ABN 47 065 475 149 SUITE 2, LEVEL 1, 243 NORTHBOURNE AVENUE LYNEHAM ACT 2802 AUSTRALIA PH (02) 6234 1900 FAX (02) 6234 1906 SMC PROJECT No 3002385	 ACT Territory and Municipal Services	RE-ENGINEERING PARKES WAY FEASIBILITY STUDY STAGING PLANS STAGE 1A SHEET 3 OF 4

SCALE	PHASE	PROJECT / DRAWING No.	REVISION
AS SHOWN	FEASIBILITY	3002385-DCS-0113	01



NOTES:



STAGE 1 WORKS INCLUDE:

- UTILITY DIVERSIONS
- COMMONWEALTH AVENUE DIVERSION AND BRIDGE CONSTRUCTION/DEMOLITION
- TEMPORARY PAVEMENT CONSTRUCTION
- PILING FOR CONTIGUOUS PILE WALL

TRAFFIC OPERATION:

- TRAFFIC ON PARKES WAY TO REMAIN IN EXISTING CONDITION
- TRAFFIC FLOWS ON COMMONWEALTH AV SWITCHED IN SUB-STAGES TO SUIT BRIDGE CONSTRUCTION

LEGEND

  -  CONSTRUCTION
-  LIVE TRAFFIC
-  RW CONTIGUOUS PILE RETAINING WALL
-  DEMOLISH

SHT 4

KEY PLAN

DRAWING FILE LOCATION / NAME
I:\3002385\CAD\DWG\49_CS_Construction_Staging\3002385-DCS-0114_ [01].dwg

EXTERNAL REFERENCE FILES	REV	DATE	AMENDMENT / REVISION DESCRIPTION	WVR No.	APPROVAL	TITLE	NAME
X:\PMS\ACT\A1 X:\PMS\DES\STG X:\PMS\KEY\STG X:\PMS\MATCH\STG X:\PMS\CTRL\OPT6_SR X:\PMS\CTRL\OPT6_CH X:\PMS\PLANES\STG	01	25.09.2014	FEASIBILITY STUDY ISSUE	WVR 002	DT	DRAFTER	G. BEAUMONT


EXTERNAL REFERENCE FILES	REV	DATE	AMENDMENT / REVISION DESCRIPTION	WVR No.	APPROVAL	TITLE	NAME
X:\PMS\ACT\A1 X:\PMS\DES\STG X:\PMS\KEY\STG X:\PMS\MATCH\STG X:\PMS\CTRL\OPT6_SR X:\PMS\CTRL\OPT6_CH X:\PMS\PLANES\STG	01	25.09.2014	FEASIBILITY STUDY ISSUE	WVR 002	DT	DRAFTING CHECK	K. SIDRAK

EXTERNAL REFERENCE FILES	REV	DATE	AMENDMENT / REVISION DESCRIPTION	WVR No.	APPROVAL	TITLE	NAME
X:\PMS\ACT\A1 X:\PMS\DES\STG X:\PMS\KEY\STG X:\PMS\MATCH\STG X:\PMS\CTRL\OPT6_SR X:\PMS\CTRL\OPT6_CH X:\PMS\PLANES\STG	01	25.09.2014	FEASIBILITY STUDY ISSUE	WVR 002	DT	DESIGNER	R. PARKER

EXTERNAL REFERENCE FILES	REV	DATE	AMENDMENT / REVISION DESCRIPTION	WVR No.	APPROVAL	TITLE	NAME
X:\PMS\ACT\A1 X:\PMS\DES\STG X:\PMS\KEY\STG X:\PMS\MATCH\STG X:\PMS\CTRL\OPT6_SR X:\PMS\CTRL\OPT6_CH X:\PMS\PLANES\STG	01	25.09.2014	FEASIBILITY STUDY ISSUE	WVR 002	DT	DESIGN CHECK	D. TONGE

EXTERNAL REFERENCE FILES	REV	DATE	AMENDMENT / REVISION DESCRIPTION	WVR No.	APPROVAL	TITLE	NAME
X:\PMS\ACT\A1 X:\PMS\DES\STG X:\PMS\KEY\STG X:\PMS\MATCH\STG X:\PMS\CTRL\OPT6_SR X:\PMS\CTRL\OPT6_CH X:\PMS\PLANES\STG	01	25.09.2014	FEASIBILITY STUDY ISSUE	WVR 002	DT	PROJECT MANAGER	B. DERRICK

EXTERNAL REFERENCE FILES	REV	DATE	AMENDMENT / REVISION DESCRIPTION	WVR No.	APPROVAL	TITLE	NAME
X:\PMS\ACT\A1 X:\PMS\DES\STG X:\PMS\KEY\STG X:\PMS\MATCH\STG X:\PMS\CTRL\OPT6_SR X:\PMS\CTRL\OPT6_CH X:\PMS\PLANES\STG	01	25.09.2014	FEASIBILITY STUDY ISSUE	WVR 002	DT	PROJECT DIRECTOR	S. TILDSLEY

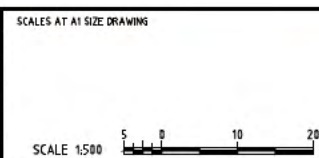

DESIGNER



SMEC
SMEC AUSTRALIA PTY LTD
© ABN 47 065 475 149
SUITE 2, LEVEL 1, 243 NORTHBOURNE AVENUE
LYNEHAM ACT 2802 AUSTRALIA
PH (02) 6234 1900 FAX (02) 6234 1966
SMEC PROJECT No 3002385


CLIENT



ACT
Government
Territory and Municipal Services

PROJECT TITLE		RE-ENGINEERING PARKES WAY FEASIBILITY STUDY	
STAGING PLANS STAGE 1A		SHEET 4 OF 4	
SCALE	PHASE	PROJECT / DRAWING No.	REVISION
AS SHOWN	FEASIBILITY	3002385-DCS-0114	01

NOT FOR CONSTRUCTION

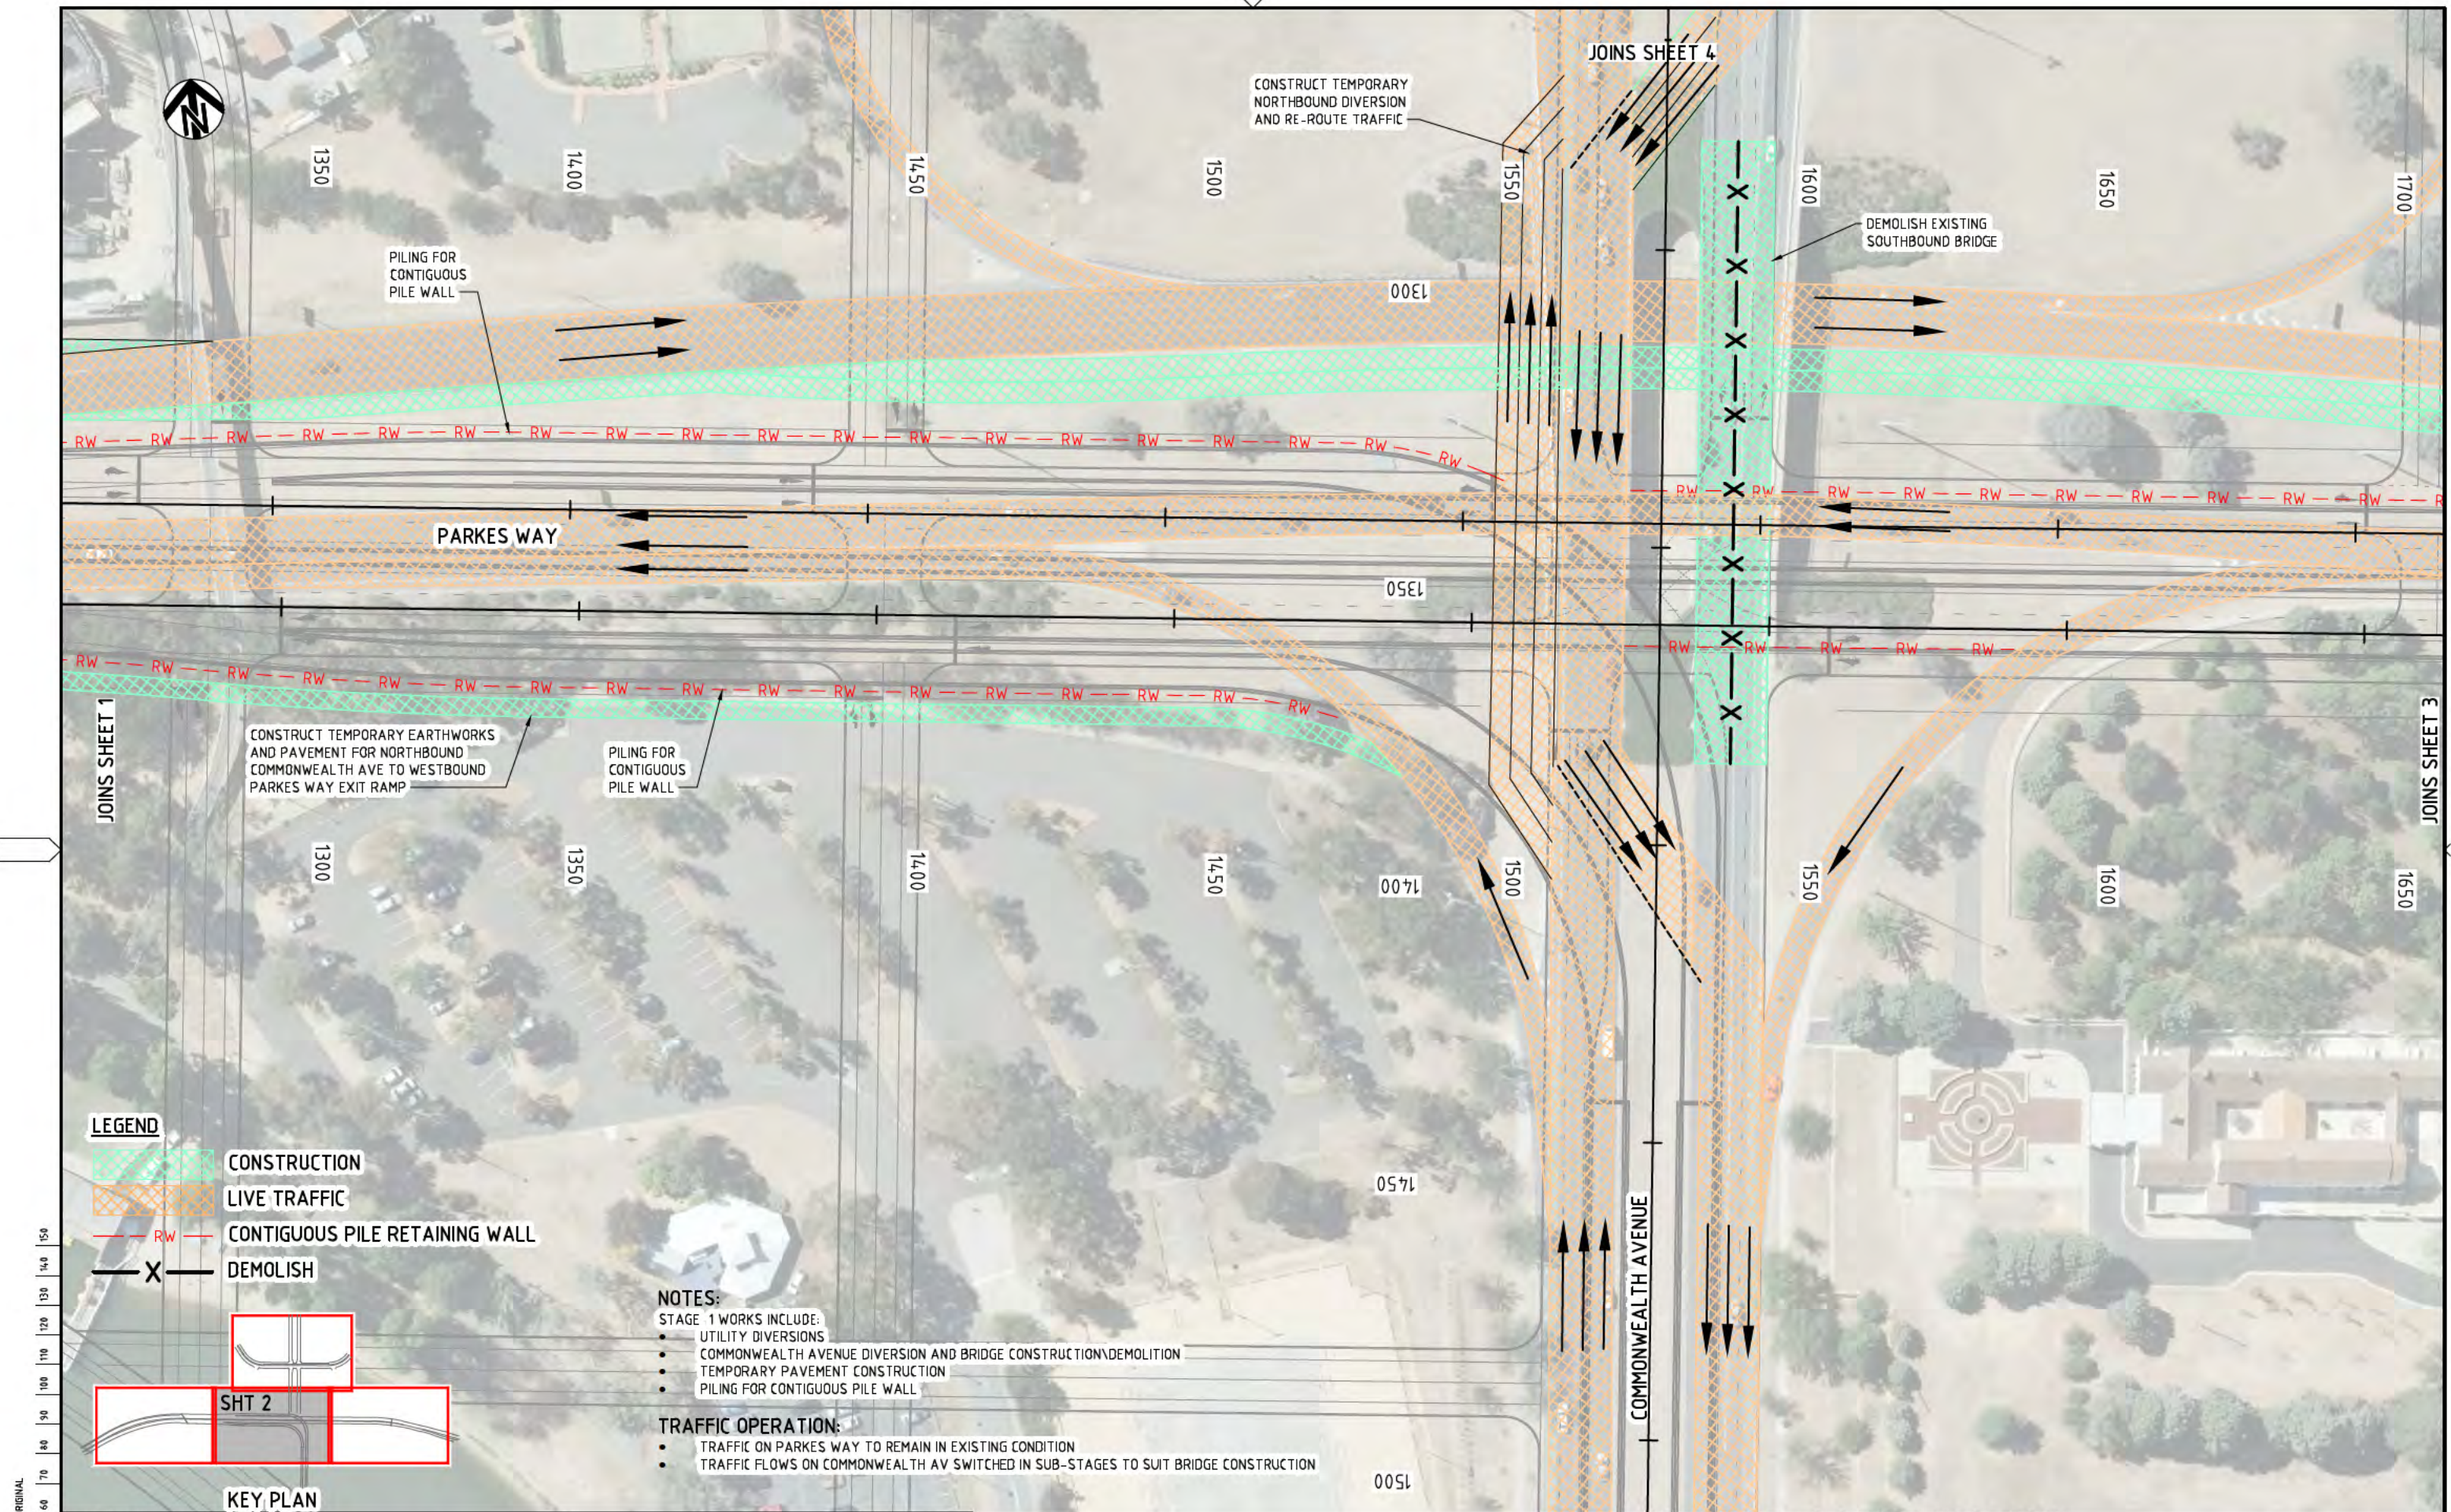

LEGEND


- CONSTRUCTION
- LIVE TRAFFIC
- CONTIGUOUS PILE RETAINING WALL
- DEMOLISH

NOTES:

- STAGE 1 WORKS INCLUDE:
- UTILITY DIVERSIONS
 - COMMONWEALTH AVENUE DIVERSION AND BRIDGE CONSTRUCTION/DEMOLITION
 - TEMPORARY PAVEMENT CONSTRUCTION
 - PILING FOR CONTIGUOUS PILE WALL


TRAFFIC OPERATION:

- TRAFFIC ON PARKES WAY TO REMAIN IN EXISTING CONDITION
- TRAFFIC FLOWS ON COMMONWEALTH AV SWITCHED IN SUB-STAGES TO SUIT BRIDGE CONSTRUCTION

 

KEY PLAN


DRAWING FILE LOCATION / NAME I:\3002385\CAD\DWG\49_CS_Construction_Staging\3002385-DCS-0115_01.dwg				PLOT DATE 25 Sep 2014		TIME 13:24:11		NOT FOR CONSTRUCTION			
EXTERNAL REFERENCE FILES				WVR No.		APPROVAL		DESIGNER			
REV				DATE		TITLE		CLIENT			
01				25.09.2014		FEASIBILITY STUDY ISSUE		PROJECT TITLE			
AMENDMENT / REVISION DESCRIPTION				WVR No.		NAME		RE-ENGINEERING PARKES WAY			
				WVR 002		DRAFTER		FEASIBILITY STUDY			
						DRAFTING CHECK		STAGING PLANS			
						DESIGNER		STAGE 1B			
						DESIGN CHECK		SHEET 1 OF 1			
						PROJECT MANAGER		SCALE			
						PROJECT DIRECTOR		AS SHOWN			
								PHASE			
								FEASIBILITY			
								PROJECT / DRAWING No.			
								3002385-DCS-0115			
								REVISION			
								01			

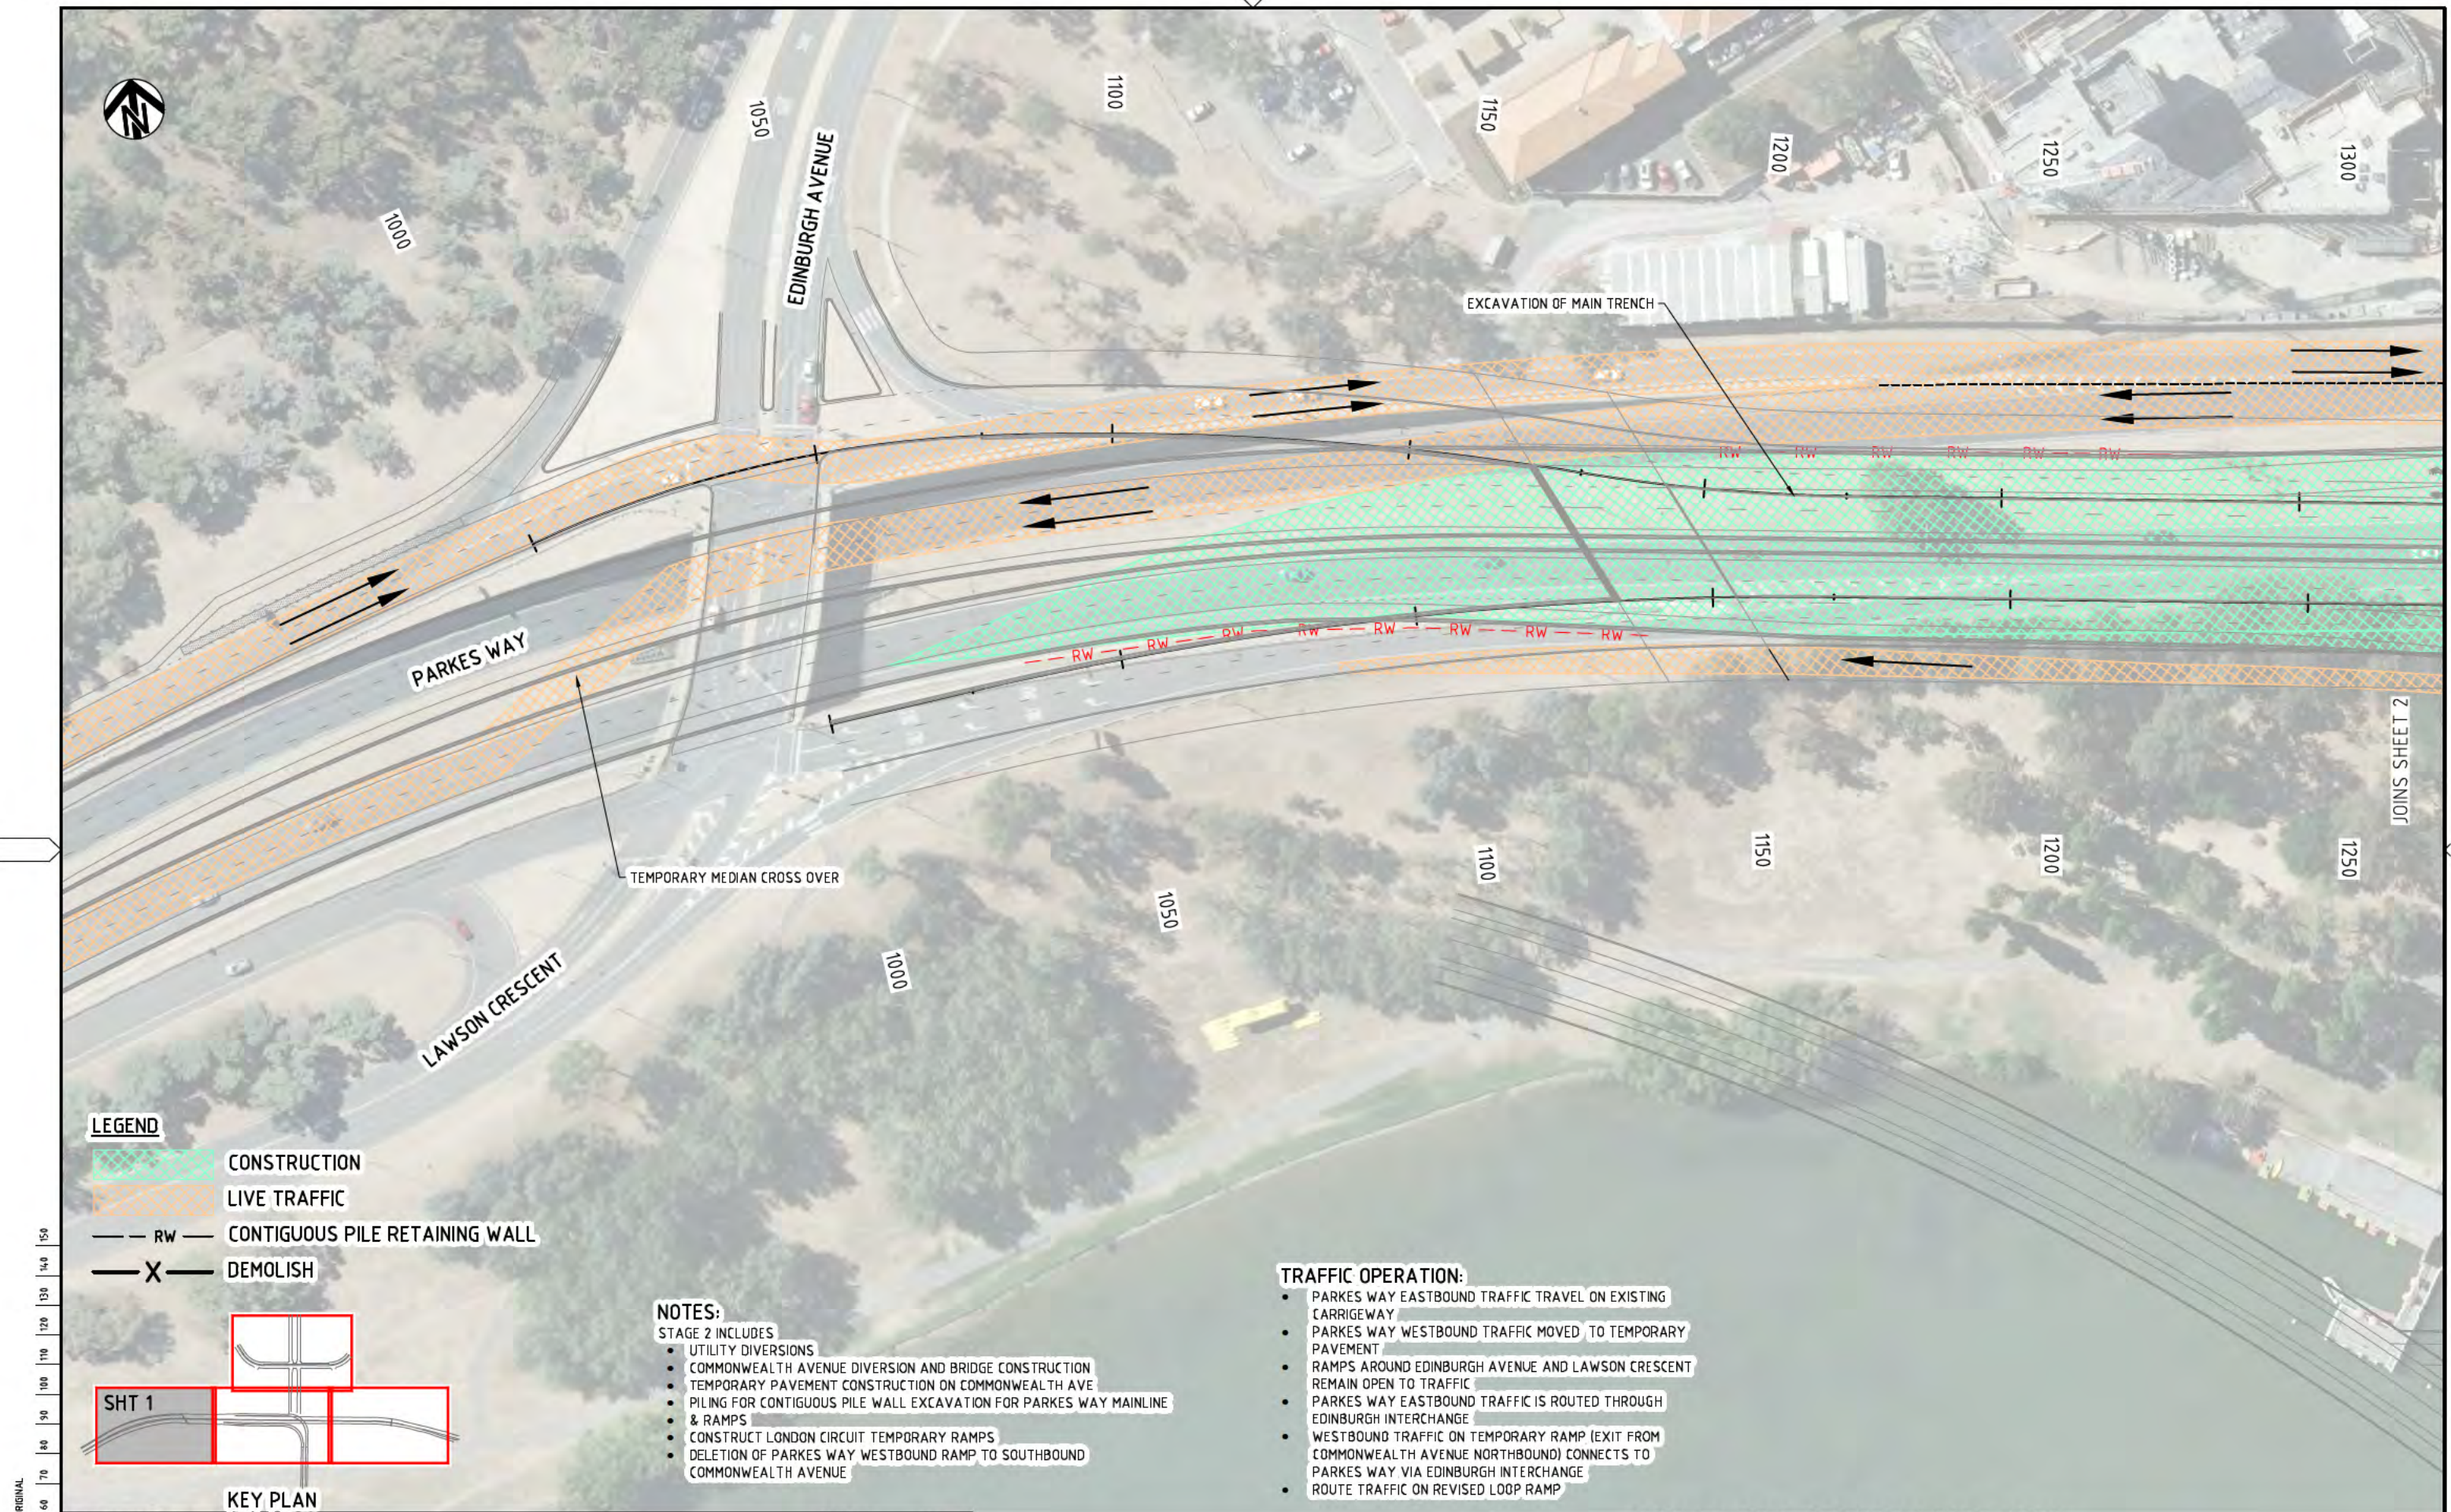

150 mm ON ORIGINAL
A1
0 10 20 30 40 50 60 70 80 90 100 110 120 130 140 150

LEGEND

- CONSTRUCTION
- LIVE TRAFFIC
- RW — CONTIGUOUS PILE RETAINING WALL
- X — DEMOLISH

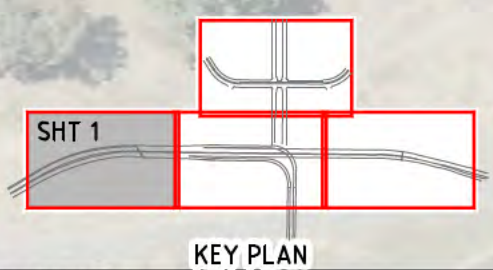

NOTES:
STAGE 2 INCLUDES

- UTILITY DIVERSIONS
- COMMONWEALTH AVENUE DIVERSION AND BRIDGE CONSTRUCTION
- TEMPORARY PAVEMENT CONSTRUCTION ON COMMONWEALTH AVE
- PILING FOR CONTIGUOUS PILE WALL EXCAVATION FOR PARKES WAY MAINLINE
- & RAMPS
- CONSTRUCT LONDON CIRCUIT TEMPORARY RAMPS
- DELETION OF PARKES WAY WESTBOUND RAMP TO SOUTHBOUND COMMONWEALTH AVENUE

TRAFFIC OPERATION:

- PARKES WAY EASTBOUND TRAFFIC TRAVEL ON EXISTING CARRIAGEWAY
- PARKES WAY WESTBOUND TRAFFIC MOVED TO TEMPORARY PAVEMENT
- RAMPS AROUND EDINBURGH AVENUE AND LAWSON CRESCENT REMAIN OPEN TO TRAFFIC
- PARKES WAY EASTBOUND TRAFFIC IS ROUTED THROUGH EDINBURGH INTERCHANGE
- WESTBOUND TRAFFIC ON TEMPORARY RAMP (EXIT FROM COMMONWEALTH AVENUE NORTHBOUND) CONNECTS TO PARKES WAY VIA EDINBURGH INTERCHANGE
- ROUTE TRAFFIC ON REVISED LOOP RAMP

NOT FOR CONSTRUCTION

DRAWING FILE LOCATION / NAME I:\3002385\CAD\DWG\49_CS_Construction_Staging\3002385-DCS-0211_01.dwg				PLOT DATE 25 Sep 2014		TIME 13:25:52					
EXTERNAL REFERENCE FILES X:\P\3002385\ACT\A1 X:\P\3002385\DES\OPT4 X:\P\3002385\KEY\STG X:\P\3002385\TRM\OPT4_SR X:\P\3002385\TRM\OPT4_CHR X:\P\3002385\TRM\STG_3 X:\P\3002385\TRM\STG_2	REV	DATE	AMENDMENT / REVISION DESCRIPTION	WVR No.	APPROVAL	TITLE	NAME	SCALES AT A1 SIZE DRAWING SCALE 1:500 			
	01	25.09.2014	FEASIBILITY STUDY ISSUE	WVR 002	DT	DRAFTER	G. BEAUMONT				
						DRAFTING CHECK	K. SIDRAK				
						DESIGNER	R. PARKER				
						DESIGN CHECK	D. TONGE				
						PROJECT MANAGER	B. DERRICK				
						PROJECT DIRECTOR	S. TILDSLEY				
								DESIGNER SMEC AUSTRALIA PTY LTD © ABN 47 065 475 149 SUITE 2, LEVEL 1, 243 NORTHBOURNE AVENUE LYNEHAM ACT 2802 AUSTRALIA PH (02) 6234 1900 FAX (02) 6234 1998 SMEC PROJECT No 3002385			
								CLIENT ACT Territory and Municipal Services			
								PROJECT TITLE RE-ENGINEERING PARKES WAY FEASIBILITY STUDY STAGING PLANS STAGE 2 SHEET 1 OF 4			
SCALE AS SHOWN		PHASE FEASIBILITY		PROJECT / DRAWING No. 3002385-DCS-0211				REVISION 01			



NOTES:

STAGE 2 INCLUDES

- UTILITY DIVERSIONS
- COMMONWEALTH AVENUE DIVERSION AND BRIDGE CONSTRUCTION
- TEMPORARY PAVEMENT CONSTRUCTION ON COMMONWEALTH AVE
- PILING FOR CONTIGUOUS PILE WALL EXCAVATION FOR PARKES WAY MAINLINE & RAMPS
- CONSTRUCT LONDON CIRCUIT TEMPORARY RAMPS
- DELETION OF PARKES WAY WESTBOUND RAMP TO SOUTHBOUND COMMONWEALTH AVENUE

TRAFFIC OPERATION:

- PARKES WAY EASTBOUND TRAFFIC TRAVEL ON EXISTING CARRIAGEWAY
- PARKES WAY WESTBOUND TRAFFIC MOVED TO TEMPORARY PAVEMENT
- RAMPS AROUND EDINBURGH AVENUE AND LAWSON CRESCENT REMAIN OPEN TO TRAFFIC
- PARKES WAY EASTBOUND TRAFFIC IS ROUTED THROUGH EDINBURGH INTERCHANGE
- WESTBOUND TRAFFIC ON TEMPORARY RAMP (EXIT FROM COMMONWEALTH AVENUE NORTHBOUND) CONNECTS TO PARKES WAY VIA EDINBURGH INTERCHANGE
- ROUTE TRAFFIC ON REVISED LOOP RAMP

CONSTRUCT TEMPORARY RAMPS
EARTHWORKS & PAVEMENT FOR
LONDON CIRCUIT CONNECTION
TO COMMONWEALTH AVENUE

CONSTRUCT TEMPORARY RAMPS
EARTHWORKS & PAVEMENT FOR
LONDON CIRCUIT CONNECTION
TO COMMONWEALTH AVENUE

LEGEND

- CONSTRUCTION
- LIVE TRAFFIC
- RW CONTIGUOUS PILE RETAINING WALL
- DEMOLISH

SHT 4

KEY PLAN

DRAWING FILE LOCATION / NAME
I:\3002385\CAD\DWG\49_CS_Construction_Staging\3002385-DCS-0214_01.dwg

EXTERNAL REFERENCE FILES	REV	DATE	AMENDMENT / REVISION DESCRIPTION	WVR No.	APPROVAL	TITLE	NAME
X:\P\3002385\ACT\1 X:\P\3002385\DES\1 X:\P\3002385\KEY\1 X:\P\3002385\REF\1 X:\P\3002385\TRM\1 X:\P\3002385\TRM\2 X:\P\3002385\TRM\3 X:\P\3002385\TRM\100	01	25.09.2014	FEASIBILITY STUDY ISSUE	WVR 002	DT	DRAFTER DRAFTING CHECK DESIGNER DESIGN CHECK PROJECT MANAGER PROJECT DIRECTOR	G. BEAUMONT K. SIDRAK R. PARKER D. TONGE B. DERRICK S. TILDSLEY

PLOT DATE
25 Sep 2014


APPROVAL	TITLE	NAME
DT	DRAFTER	G. BEAUMONT
	DRAFTING CHECK	K. SIDRAK
	DESIGNER	R. PARKER
	DESIGN CHECK	D. TONGE
	PROJECT MANAGER	B. DERRICK
	PROJECT DIRECTOR	S. TILDSLEY

EXTERNAL REFERENCE FILES	REV	DATE	AMENDMENT / REVISION DESCRIPTION	WVR No.	APPROVAL	TITLE	NAME
X:\P\3002385\ACT\1 X:\P\3002385\DES\1 X:\P\3002385\KEY\1 X:\P\3002385\REF\1 X:\P\3002385\TRM\1 X:\P\3002385\TRM\2 X:\P\3002385\TRM\3 X:\P\3002385\TRM\100	01	25.09.2014	FEASIBILITY STUDY ISSUE	WVR 002	DT	DRAFTER DRAFTING CHECK DESIGNER DESIGN CHECK PROJECT MANAGER PROJECT DIRECTOR	G. BEAUMONT K. SIDRAK R. PARKER D. TONGE B. DERRICK S. TILDSLEY

NOT FOR CONSTRUCTION

DESIGNER	CLIENT	PROJECT TITLE
 SMEC AUSTRALIA PTY LTD ABN 47 065 475 149 SUITE 2, LEVEL 1, 243 NORTHBOURNE AVENUE LYNEHAM ACT 2802 AUSTRALIA PH (02) 6234 1900 FAX (02) 6234 1998 SMEC PROJECT No 3002385	 ACT Territory and Municipal Services	RE-ENGINEERING PARKES WAY FEASIBILITY STUDY STAGING PLANS STAGE 2 SHEET 4 OF 4

SCALE	PHASE	PROJECT / DRAWING No.	REVISION
AS SHOWN	FEASIBILITY	3002385-DCS-0214	01

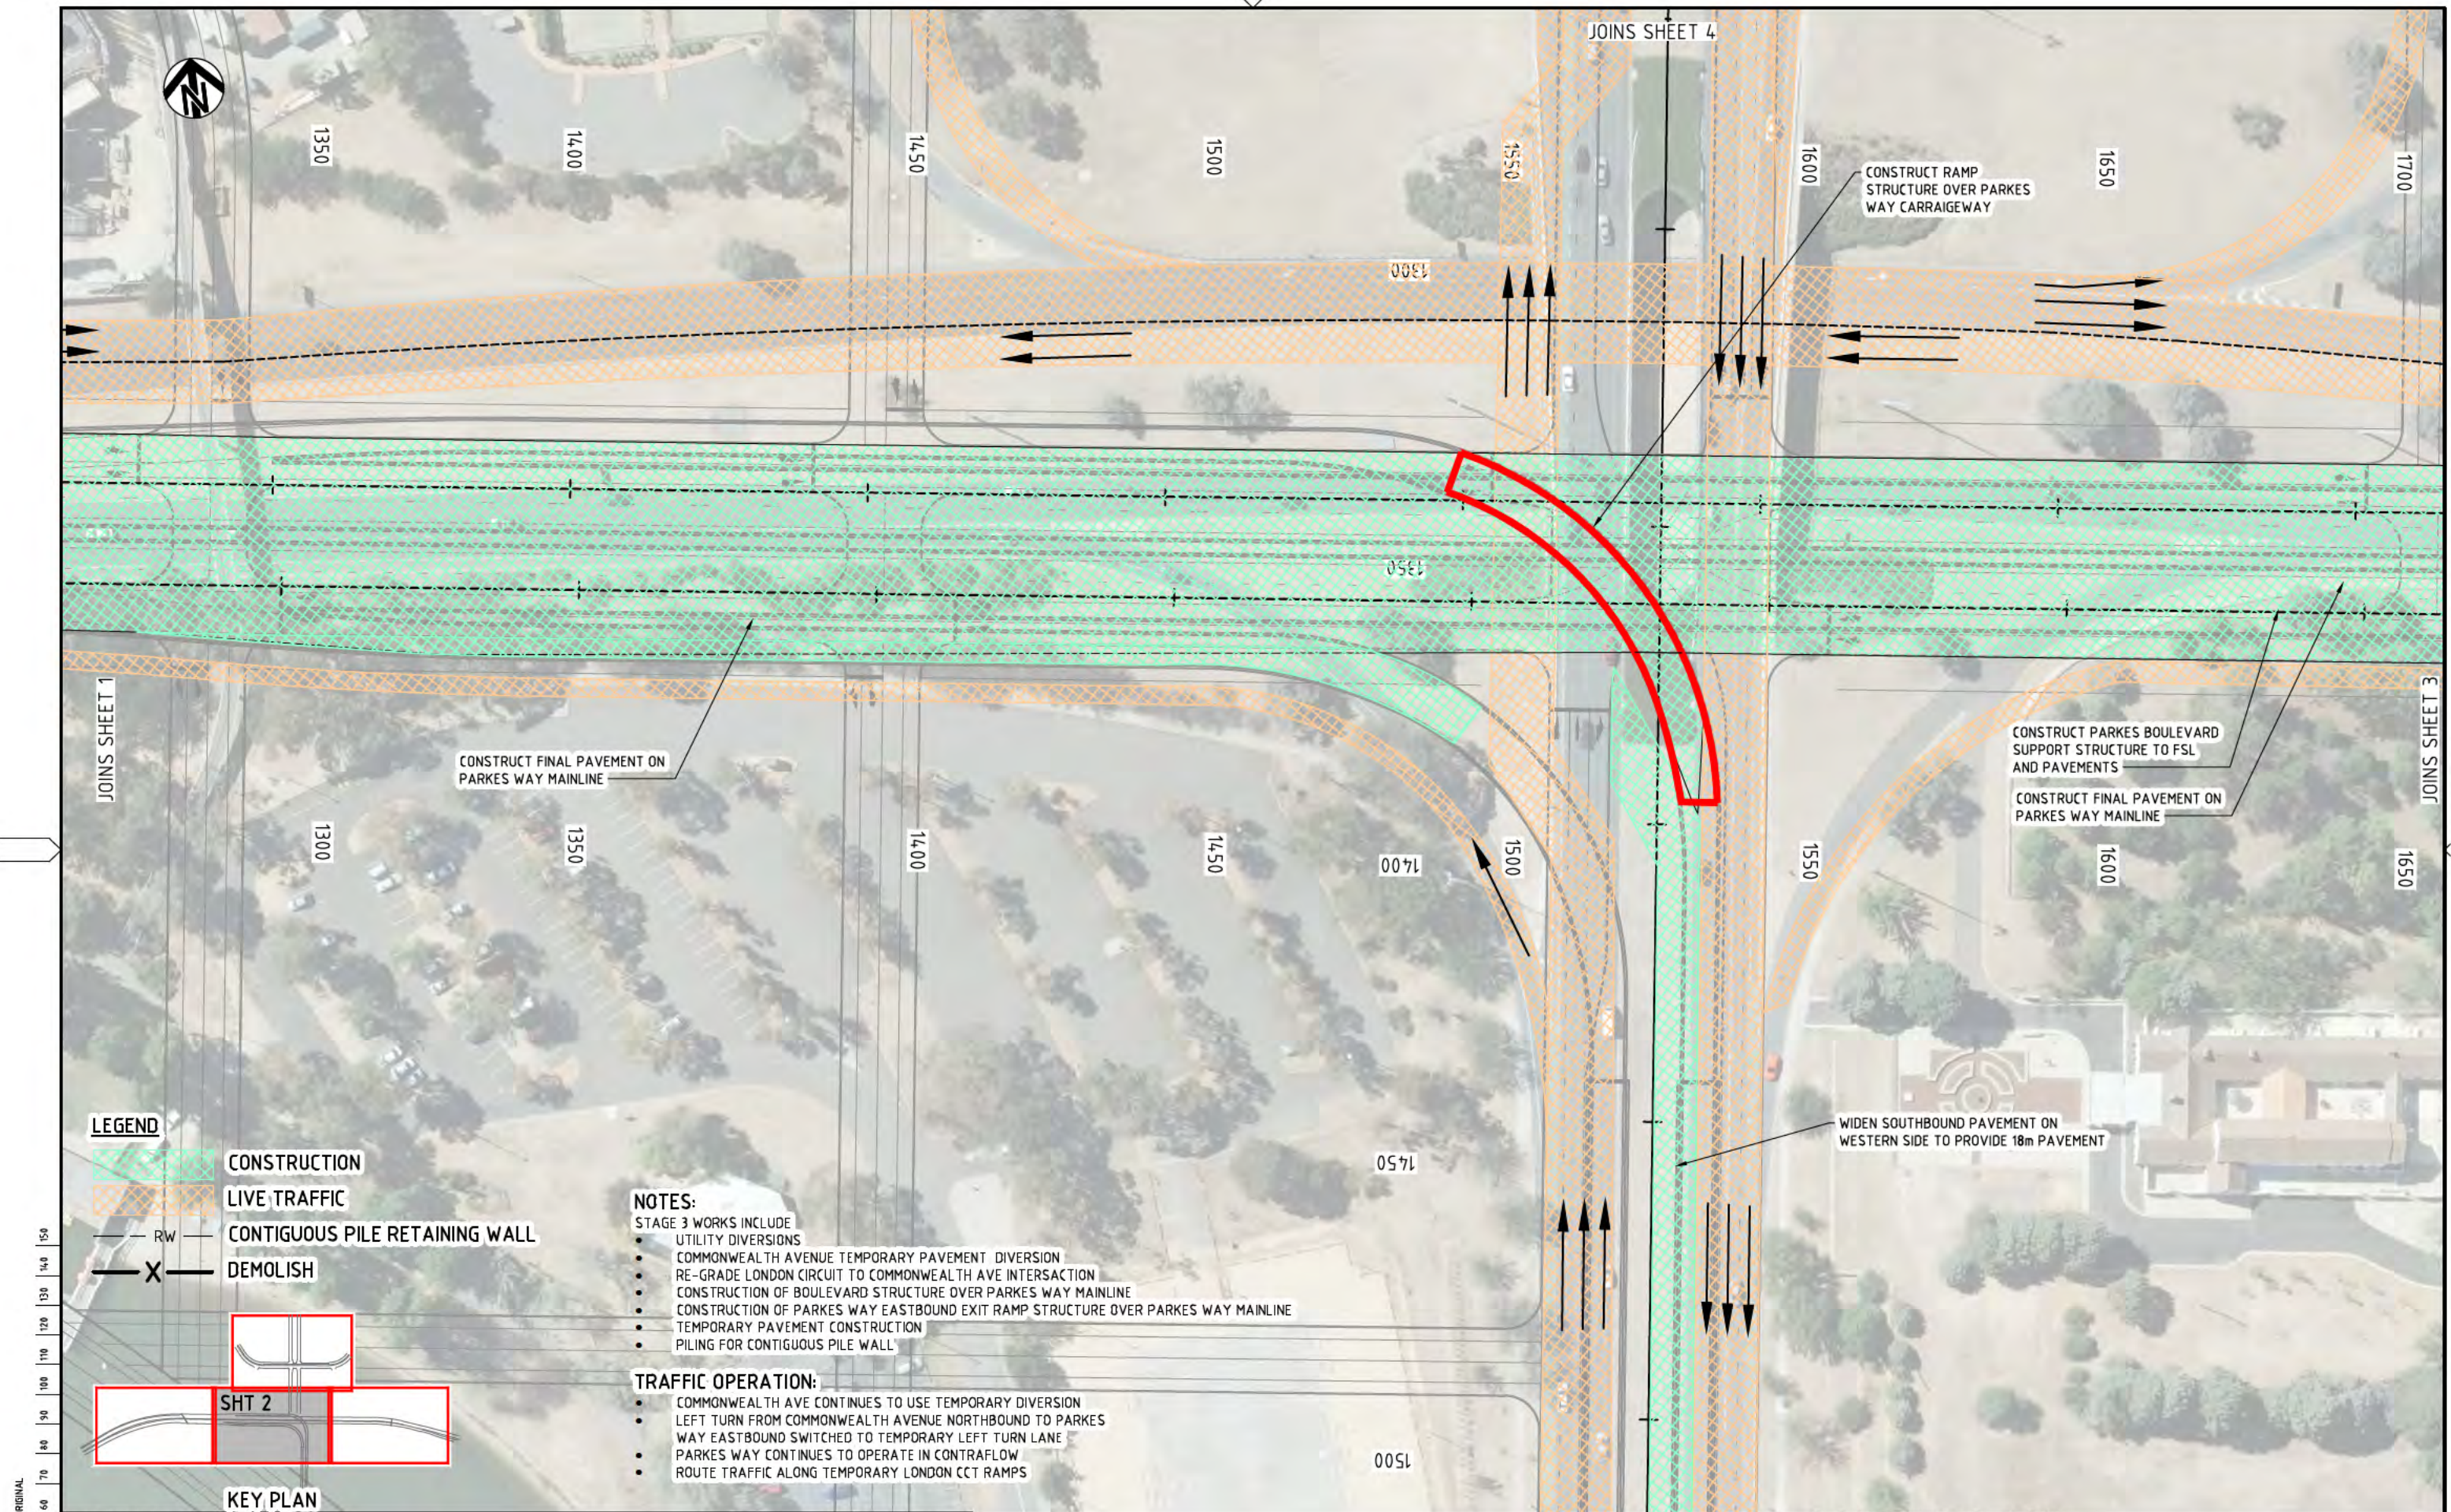

LEGEND

- CONSTRUCTION
- LIVE TRAFFIC
- CONTIGUOUS PILE RETAINING WALL
- DEMOLISH

NOTES:

- STAGE 3 WORKS INCLUDE
- UTILITY DIVERSIONS
 - COMMONWEALTH AVENUE TEMPORARY PAVEMENT DIVERSION
 - RE-GRADE LONDON CIRCUIT TO COMMONWEALTH AVE INTERSECTION
 - CONSTRUCTION OF BOULEVARD STRUCTURE OVER PARKES WAY MAINLINE
 - CONSTRUCTION OF PARKES WAY EASTBOUND EXIT RAMP STRUCTURE OVER PARKES WAY MAINLINE
 - TEMPORARY PAVEMENT CONSTRUCTION
 - PILING FOR CONTIGUOUS PILE WALL

TRAFFIC OPERATION:


- COMMONWEALTH AVE CONTINUES TO USE TEMPORARY DIVERSION
- LEFT TURN FROM COMMONWEALTH AVENUE NORTHBOUND TO PARKES WAY EASTBOUND SWITCHED TO TEMPORARY LEFT TURN LANE
- PARKES WAY CONTINUES TO OPERATE IN CONTRAFLOW
- ROUTE TRAFFIC ALONG TEMPORARY LONDON CCT RAMPS

SHT 2

KEY PLAN

NOT FOR CONSTRUCTION


DRAWING FILE LOCATION / NAME I:\3002385\CAD\DWG\49_CS_Construction_Staging\3002385-DCS-0312_011.dwg				PLOT DATE 25 Sep 2014		TIME 13:30:01	
EXTERNAL REFERENCE FILES X:\P\3002385\ACT\A1 X:\P\3002385\DES\OPT4 X:\P\3002385\KEY\STG X:\P\3002385\REF\STG X:\P\3002385\TRL\OPT4_SR X:\P\3002385\TRL\OPT4_CHR X:\P\3002385\TRM\STG3_CHR X:\P\3002385\TRM\STG3	REV	DATE	AMENDMENT / REVISION DESCRIPTION	WVR No.	APPROVAL	TITLE	NAME
	01	25.09.2014	FEASIBILITY STUDY ISSUE	WVR 002	DT	DRAFTER	G. BEAUMONT
						DRAFTING CHECK	K. SIDRAK
						DESIGNER	R. PARKER
						DESIGN CHECK	D. TONGE
						PROJECT MANAGER	B. DERRICK
						PROJECT DIRECTOR	S. TILDSLEY
SCALES AT A1 SIZE DRAWING				DESIGNER  SMEC AUSTRALIA PTY LTD © ABN 47 065 475 149 SUITE 2, LEVEL 1, 243 NORTHBOURNE AVENUE LYNEHAM ACT 2802 AUSTRALIA PH (02) 6234 1900 FAX (02) 6234 1906 SMEC PROJECT No 3002385			
SCALE 1:500 				CLIENT  ACT Government Territory and Municipal Services			
PROJECT TITLE RE-ENGINEERING PARKES WAY FEASIBILITY STUDY STAGING PLANS STAGE 3 SHEET 2 OF 4				SCALE AS SHOWN	PHASE FEASIBILITY	PROJECT / DRAWING No. 3002385-DCS-0312	REVISION 01

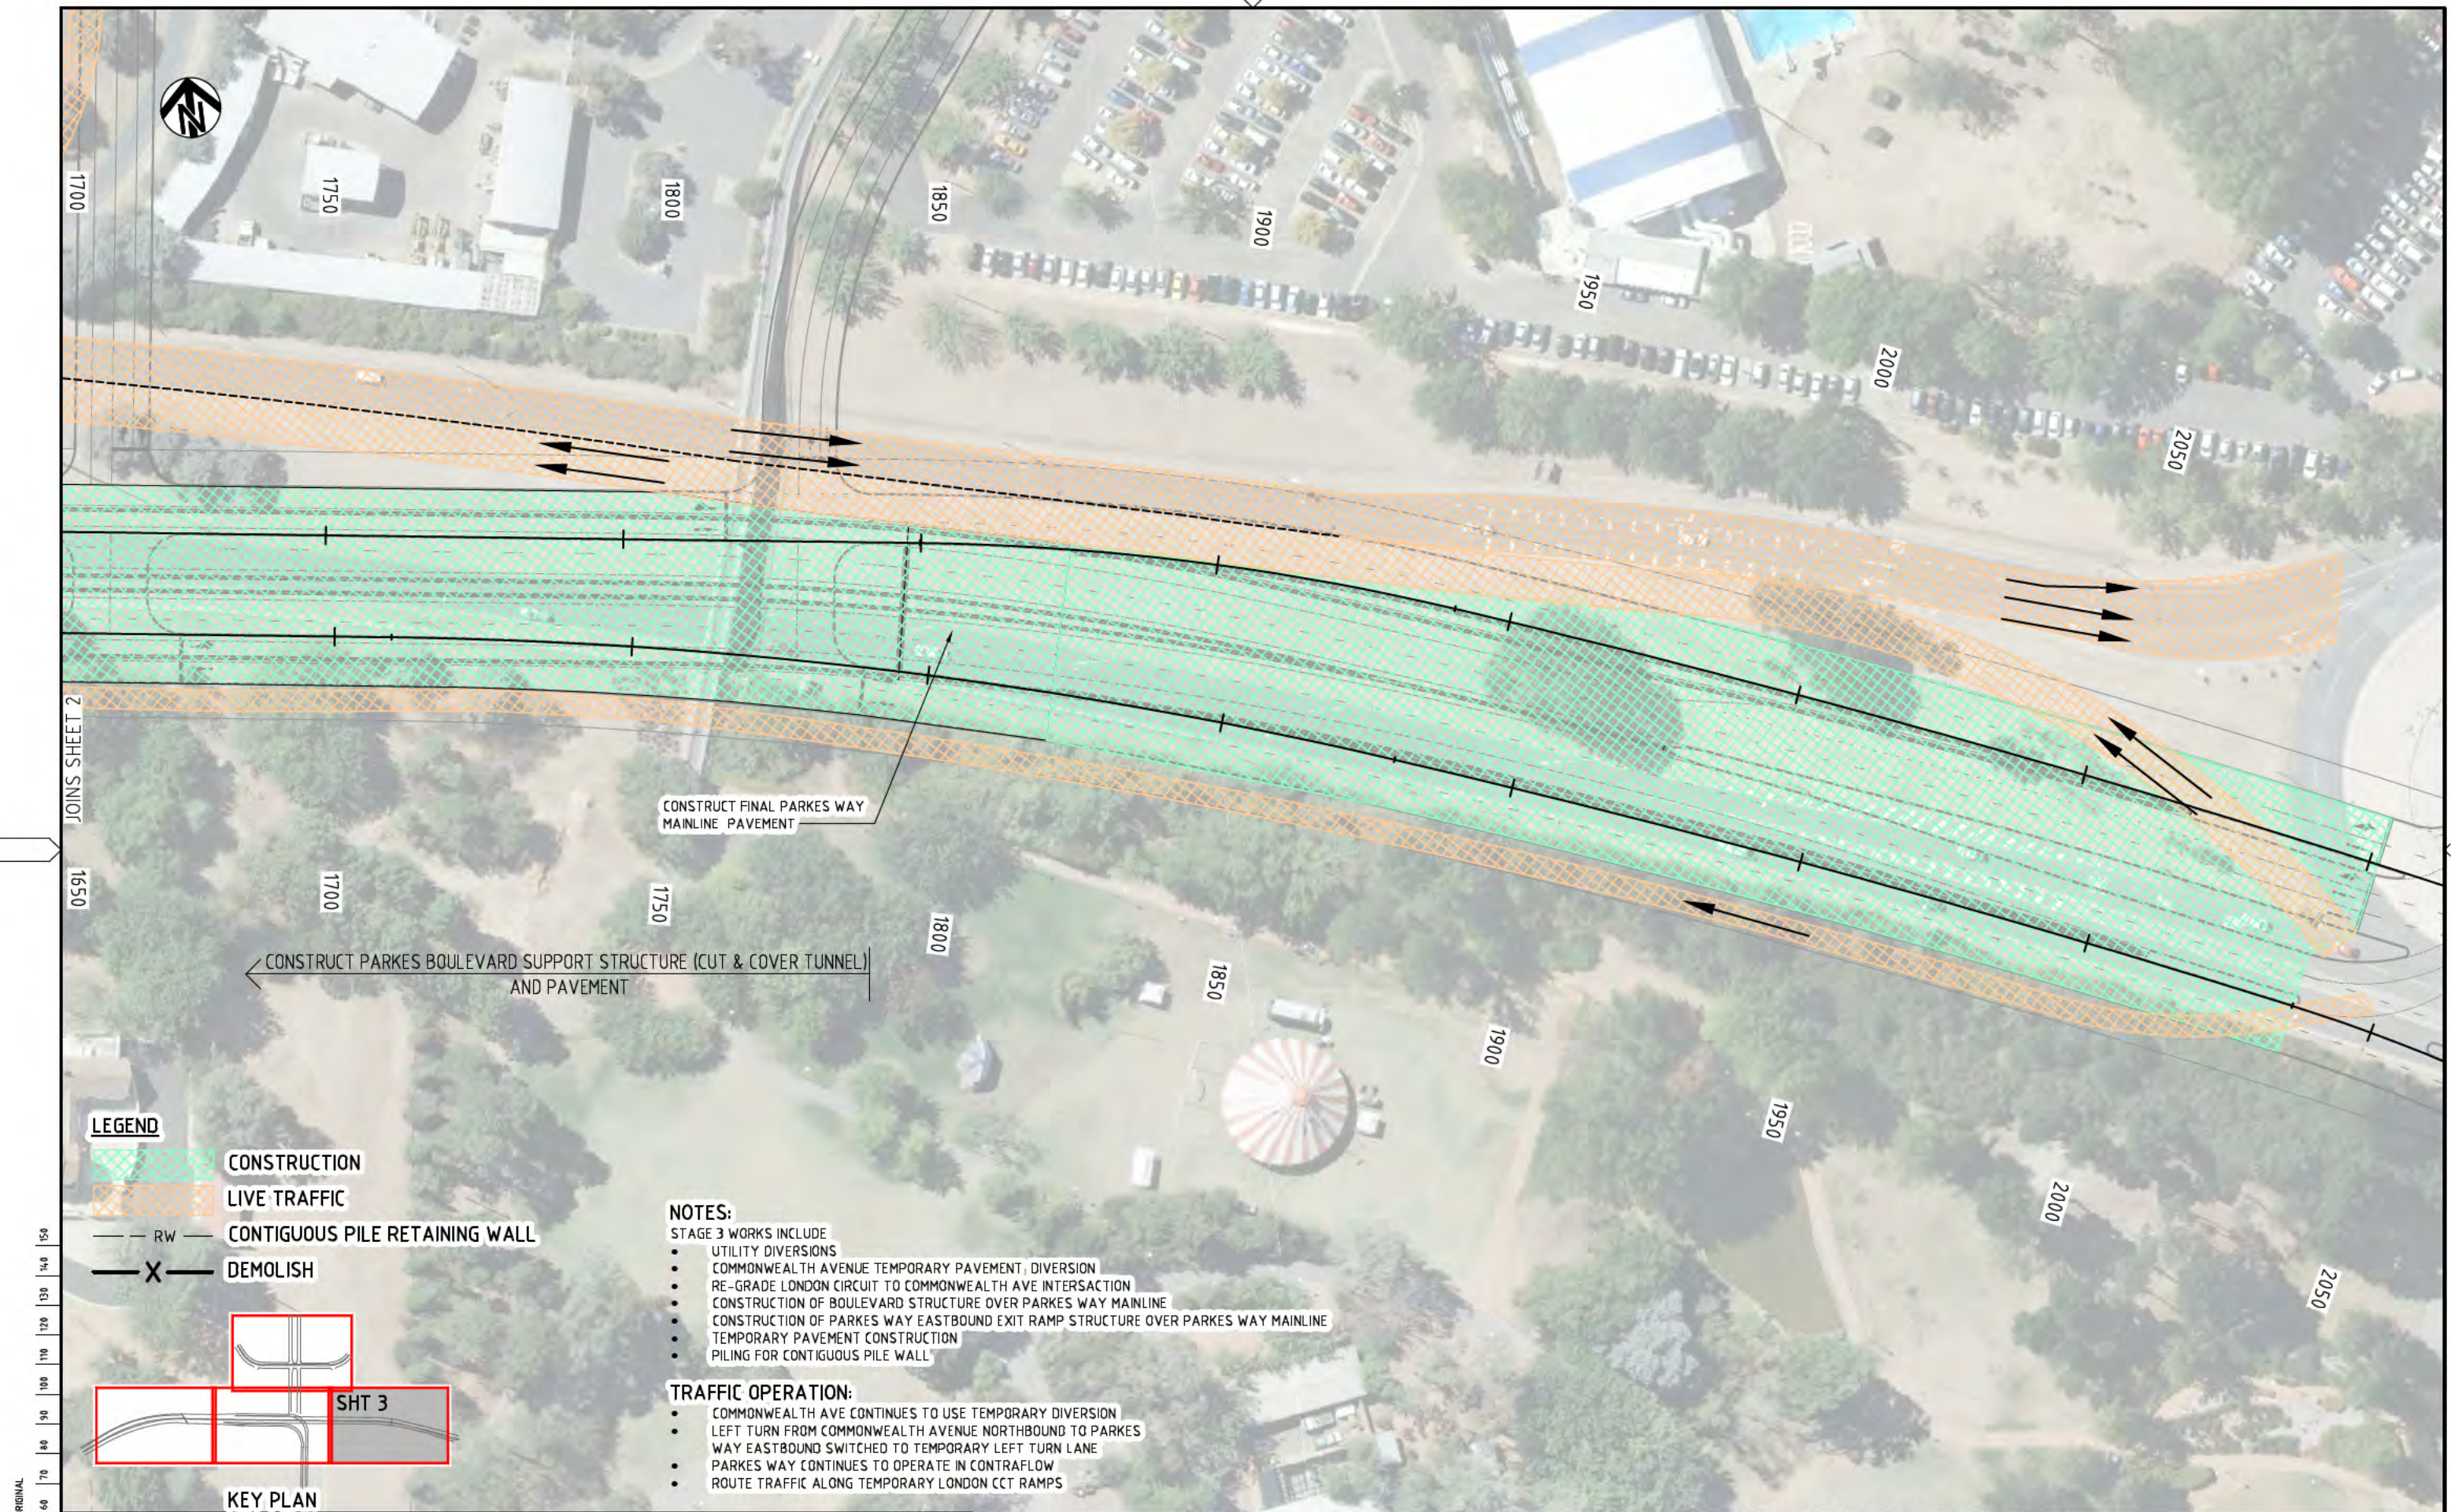

150 mm ON ORIGINAL
A1
0
10
20
30
40
50
60
70
80
90
100
110
120
130
140
150

LEGEND


- CONSTRUCTION
- LIVE TRAFFIC
- CONTIGUOUS PILE RETAINING WALL
- DEMOLISH

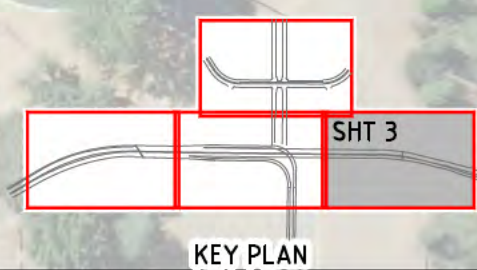

- NOTES:**
- STAGE 3 WORKS INCLUDE
- UTILITY DIVERSIONS
 - COMMONWEALTH AVENUE TEMPORARY PAVEMENT DIVERSION
 - RE-GRADE LONDON CIRCUIT TO COMMONWEALTH AVE INTERSECTION
 - CONSTRUCTION OF BOULEVARD STRUCTURE OVER PARKES WAY MAINLINE
 - CONSTRUCTION OF PARKES WAY EASTBOUND EXIT RAMP STRUCTURE OVER PARKES WAY MAINLINE
 - TEMPORARY PAVEMENT CONSTRUCTION
 - PILING FOR CONTIGUOUS PILE WALL
- TRAFFIC OPERATION:**
- COMMONWEALTH AVE CONTINUES TO USE TEMPORARY DIVERSION
 - LEFT TURN FROM COMMONWEALTH AVENUE NORTHBOUND TO PARKES WAY EASTBOUND SWITCHED TO TEMPORARY LEFT TURN LANE
 - PARKES WAY CONTINUES TO OPERATE IN CONTRAFLOW
 - ROUTE TRAFFIC ALONG TEMPORARY LONDON CCT RAMPS

NOT FOR CONSTRUCTION

DRAWING FILE LOCATION / NAME I:\3002385\CAD\DWG\49_CS_Construction_Staging\3002385-DCS-0313_011.dwg				PLOT DATE 25 Sep 2014		TIME 13:30:52					
EXTERNAL REFERENCE FILES X:\P\3002385\ACT\A1 X:\P\3002385\DES\DES_OPT4 X:\P\3002385\KEY\KEY_STG X:\P\3002385\TRM\TRM_OPT4_SR X:\P\3002385\TRM\TRM_OPT4_CHR X:\P\3002385\TRM\TRM_OPT4_CHR X:\P\3002385\TRM\TRM_OPT4_CHR X:\P\3002385\TRM\TRM_OPT4_CHR X:\P\3002385\TRM\TRM_OPT4_CHR	REV	DATE	AMENDMENT / REVISION DESCRIPTION	WVR No.	APPROVAL	TITLE	NAME	SCALES AT A1 SIZE DRAWING SCALE 1:500 			
	01	25.09.2014	FEASIBILITY STUDY ISSUE	WVR 002	DT	DRAFTER	G. BEAUMONT				
						DRAFTING CHECK	K. SIDRAK				
						DESIGNER	R. PARKER				
						DESIGN CHECK	D. TONGE				
						PROJECT MANAGER	B. DERRICK				
								DESIGNER SMEC AUSTRALIA PTY LTD © ABN 47 065 475 149 SUITE 2, LEVEL 1, 243 NORTHBOURNE AVENUE LYNEHAM ACT 2802 AUSTRALIA PH (02) 8234 1900 FAX (02) 8234 1988 SMEC PROJECT No 3002385			
								CLIENT ACT Territory and Municipal Services			
								PROJECT TITLE RE-ENGINEERING PARKES WAY FEASIBILITY STUDY STAGING PLANS STAGE 3 SHEET 3 OF 4			
SCALE AS SHOWN				PHASE FEASIBILITY				PROJECT / DRAWING No. 3002385-DCS-0313		REVISION 01	

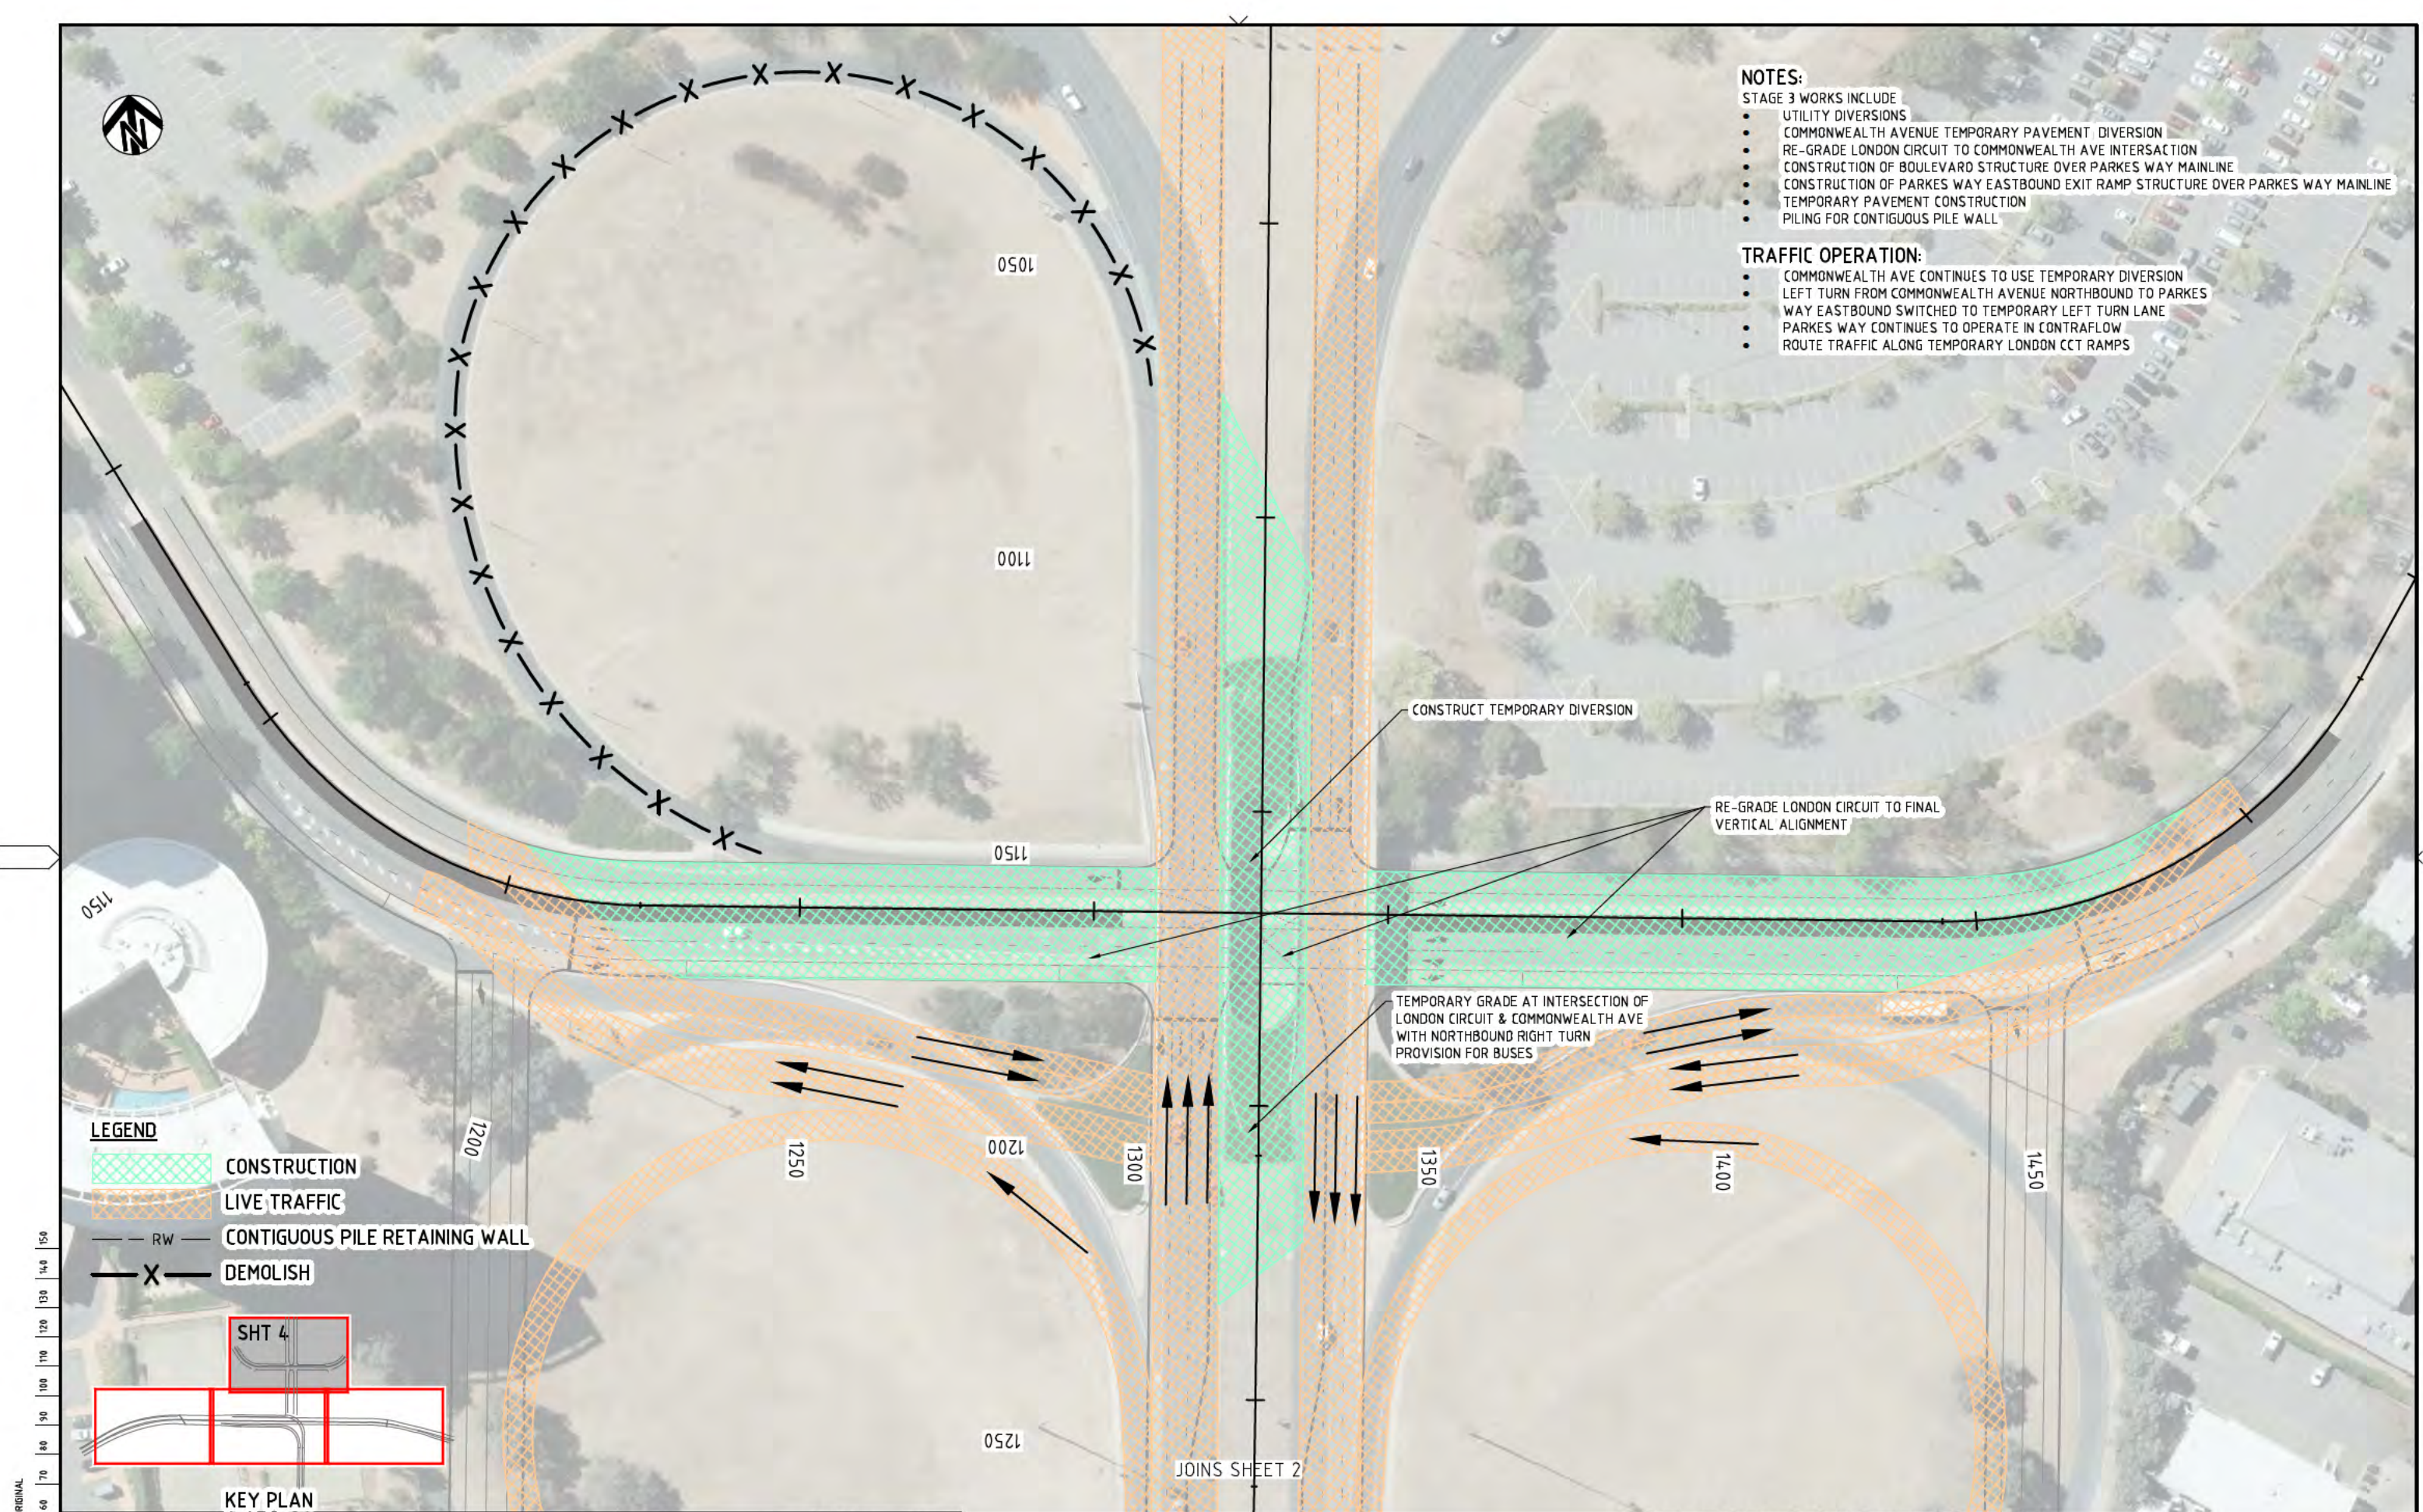

- COMMONWEALTH AVE CONTINUES TO USE TEMPORARY DIVERSION
- LEFT TURN FROM COMMONWEALTH AVENUE NORTHBOUND TO PARKES WAY EASTBOUND SWITCHED TO TEMPORARY LEFT TURN LANE
- PARKES WAY CONTINUES TO OPERATE IN CONTRAFLOW
- ROUTE TRAFFIC ALONG TEMPORARY LONDON CCT RAMPS

KEY PLAN

EXTERNAL REFERENCE FILES	REV	DATE
X_PW15_ACT_A1 X_PW15_DES_OPT6 X_PW15_REF_STG X_PW15_REF_STG X_PW15_CTRL_OPT6_SR X_PW15_CTRL_OPT6_CHM X_PW15_MATCH_STG	01	25.09.2016

APPROVAL	TITLE	NAME
DT	DRAFTER	G. BEAUMONT
	DRAFTING CHECK	K. SIDRAK
	DESIGNER	R. PARKER
	DESIGN CHECK	D. TONGE
	PROJECT MANAGER	B. DERRICK
	PROJECT DIRECTOR	S. TILDSLEY

SCALE 1:500


NOT FOR CONSTRUCTION

CLIENT


 **ACT**
Government
Territory and Municipal Services

PROJECT TITLE	RE-ENGINEERING PARKES WAY FEASIBILITY STUDY STAGING PLANS STAGE 3 SHEET 4 OF 4
---------------	--

SCALE	PHASE	PROJECT / DRAWING No.	REVISION
AS SHOWN	FEASIBILITY	3002385-DCS-0314	01

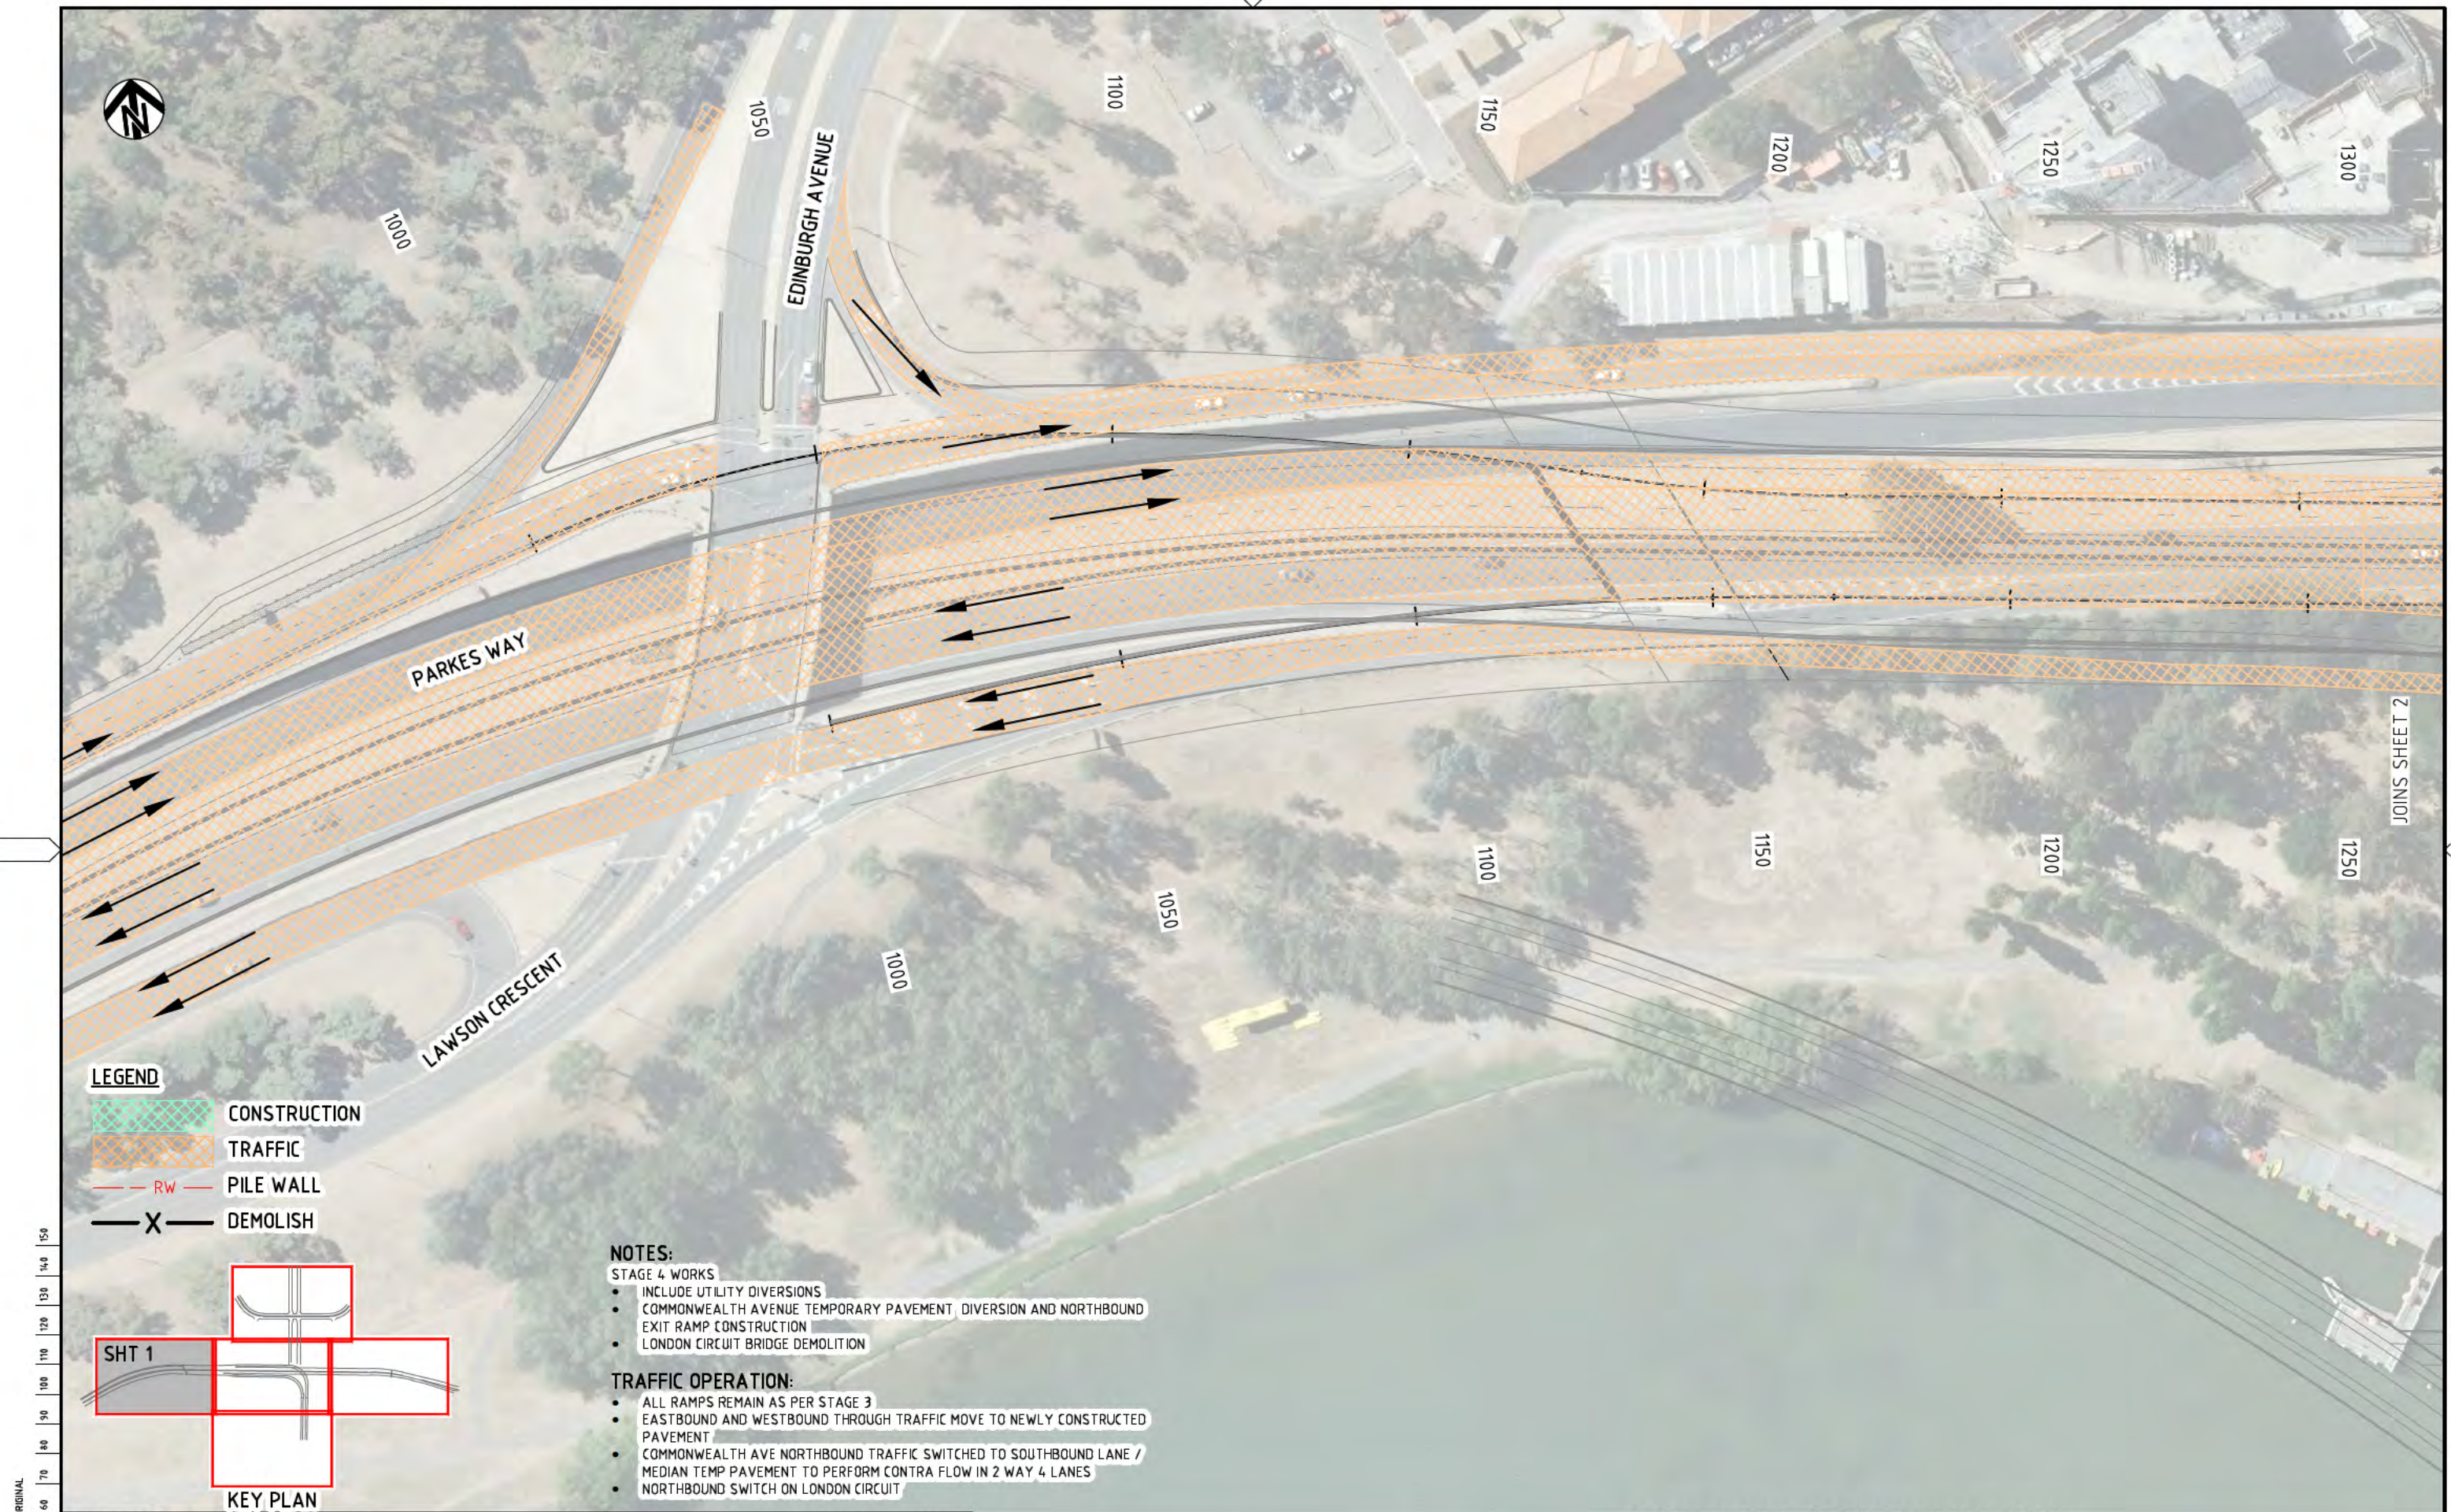


- LEGEND**
- CONSTRUCTION
 - TRAFFIC
 - PW PILE WALL
 - X DEMOLISH

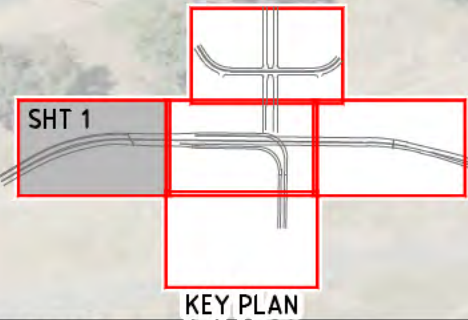

- NOTES:**
- STAGE 4 WORKS
 - INCLUDE UTILITY DIVERSIONS
 - COMMONWEALTH AVENUE TEMPORARY PAVEMENT DIVERSION AND NORTHBOUND EXIT RAMP CONSTRUCTION
 - LONDON CIRCUIT BRIDGE DEMOLITION
- TRAFFIC OPERATION:**
- ALL RAMP REMAIN AS PER STAGE 3
 - EASTBOUND AND WESTBOUND THROUGH TRAFFIC MOVE TO NEWLY CONSTRUCTED PAVEMENT
 - COMMONWEALTH AVE NORTHBOUND TRAFFIC SWITCHED TO SOUTHBOUND LANE / MEDIAN TEMP PAVEMENT TO PERFORM CONTRA FLOW IN 2 WAY 4 LANES
 - NORTHBOUND SWITCH ON LONDON CIRCUIT

NOT FOR CONSTRUCTION

DRAWING FILE LOCATION / NAME I:\3002385\CAD\DWG\49_CS_Construction_Staging\3002385-DCS-0411_01.dwg				PLOT DATE 25 Sep 2014		TIME 13:32:32	
EXTERNAL REFERENCE FILES X:\P\3002385\ACT\1 X:\P\3002385\DES\OPT4 X:\P\3002385\DES\OPT4 X:\P\3002385\DES\OPT4 X:\P\3002385\DES\OPT4 X:\P\3002385\DES\OPT4 X:\P\3002385\DES\OPT4	REV	DATE	AMENDMENT / REVISION DESCRIPTION	WVR No.	APPROVAL	TITLE	NAME
	01	25.09.2014	FEASIBILITY STUDY ISSUE	WVR 002	DT	DRAFTER	G. BEAUMONT
						DRAFTING CHECK	K. SIDRAK
						DESIGNER	R. PARKER
						DESIGN CHECK	D. TONGE
						PROJECT MANAGER	B. DERRICK
						PROJECT DIRECTOR	S. TILDSLEY
EXTERNAL REFERENCE FILES				SCALES AT A1 SIZE DRAWING			
				SCALE 1:500			
				DESIGNER			
				SMEC AUSTRALIA PTY LTD			
				SMEC PROJECT No 3002385			
				CLIENT			
				ACT Government			
				Territory and Municipal Services			
				PROJECT TITLE			
				RE-ENGINEERING PARKES WAY			
				FEASIBILITY STUDY			
				STAGING PLANS			
				STAGE 4			
				SHEET 1 OF 5			
				SCALE			
				AS SHOWN			
				PHASE			
				FEASIBILITY			
				PROJECT / DRAWING No.			
				3002385-DCS-0411			
				REVISION			
				01			

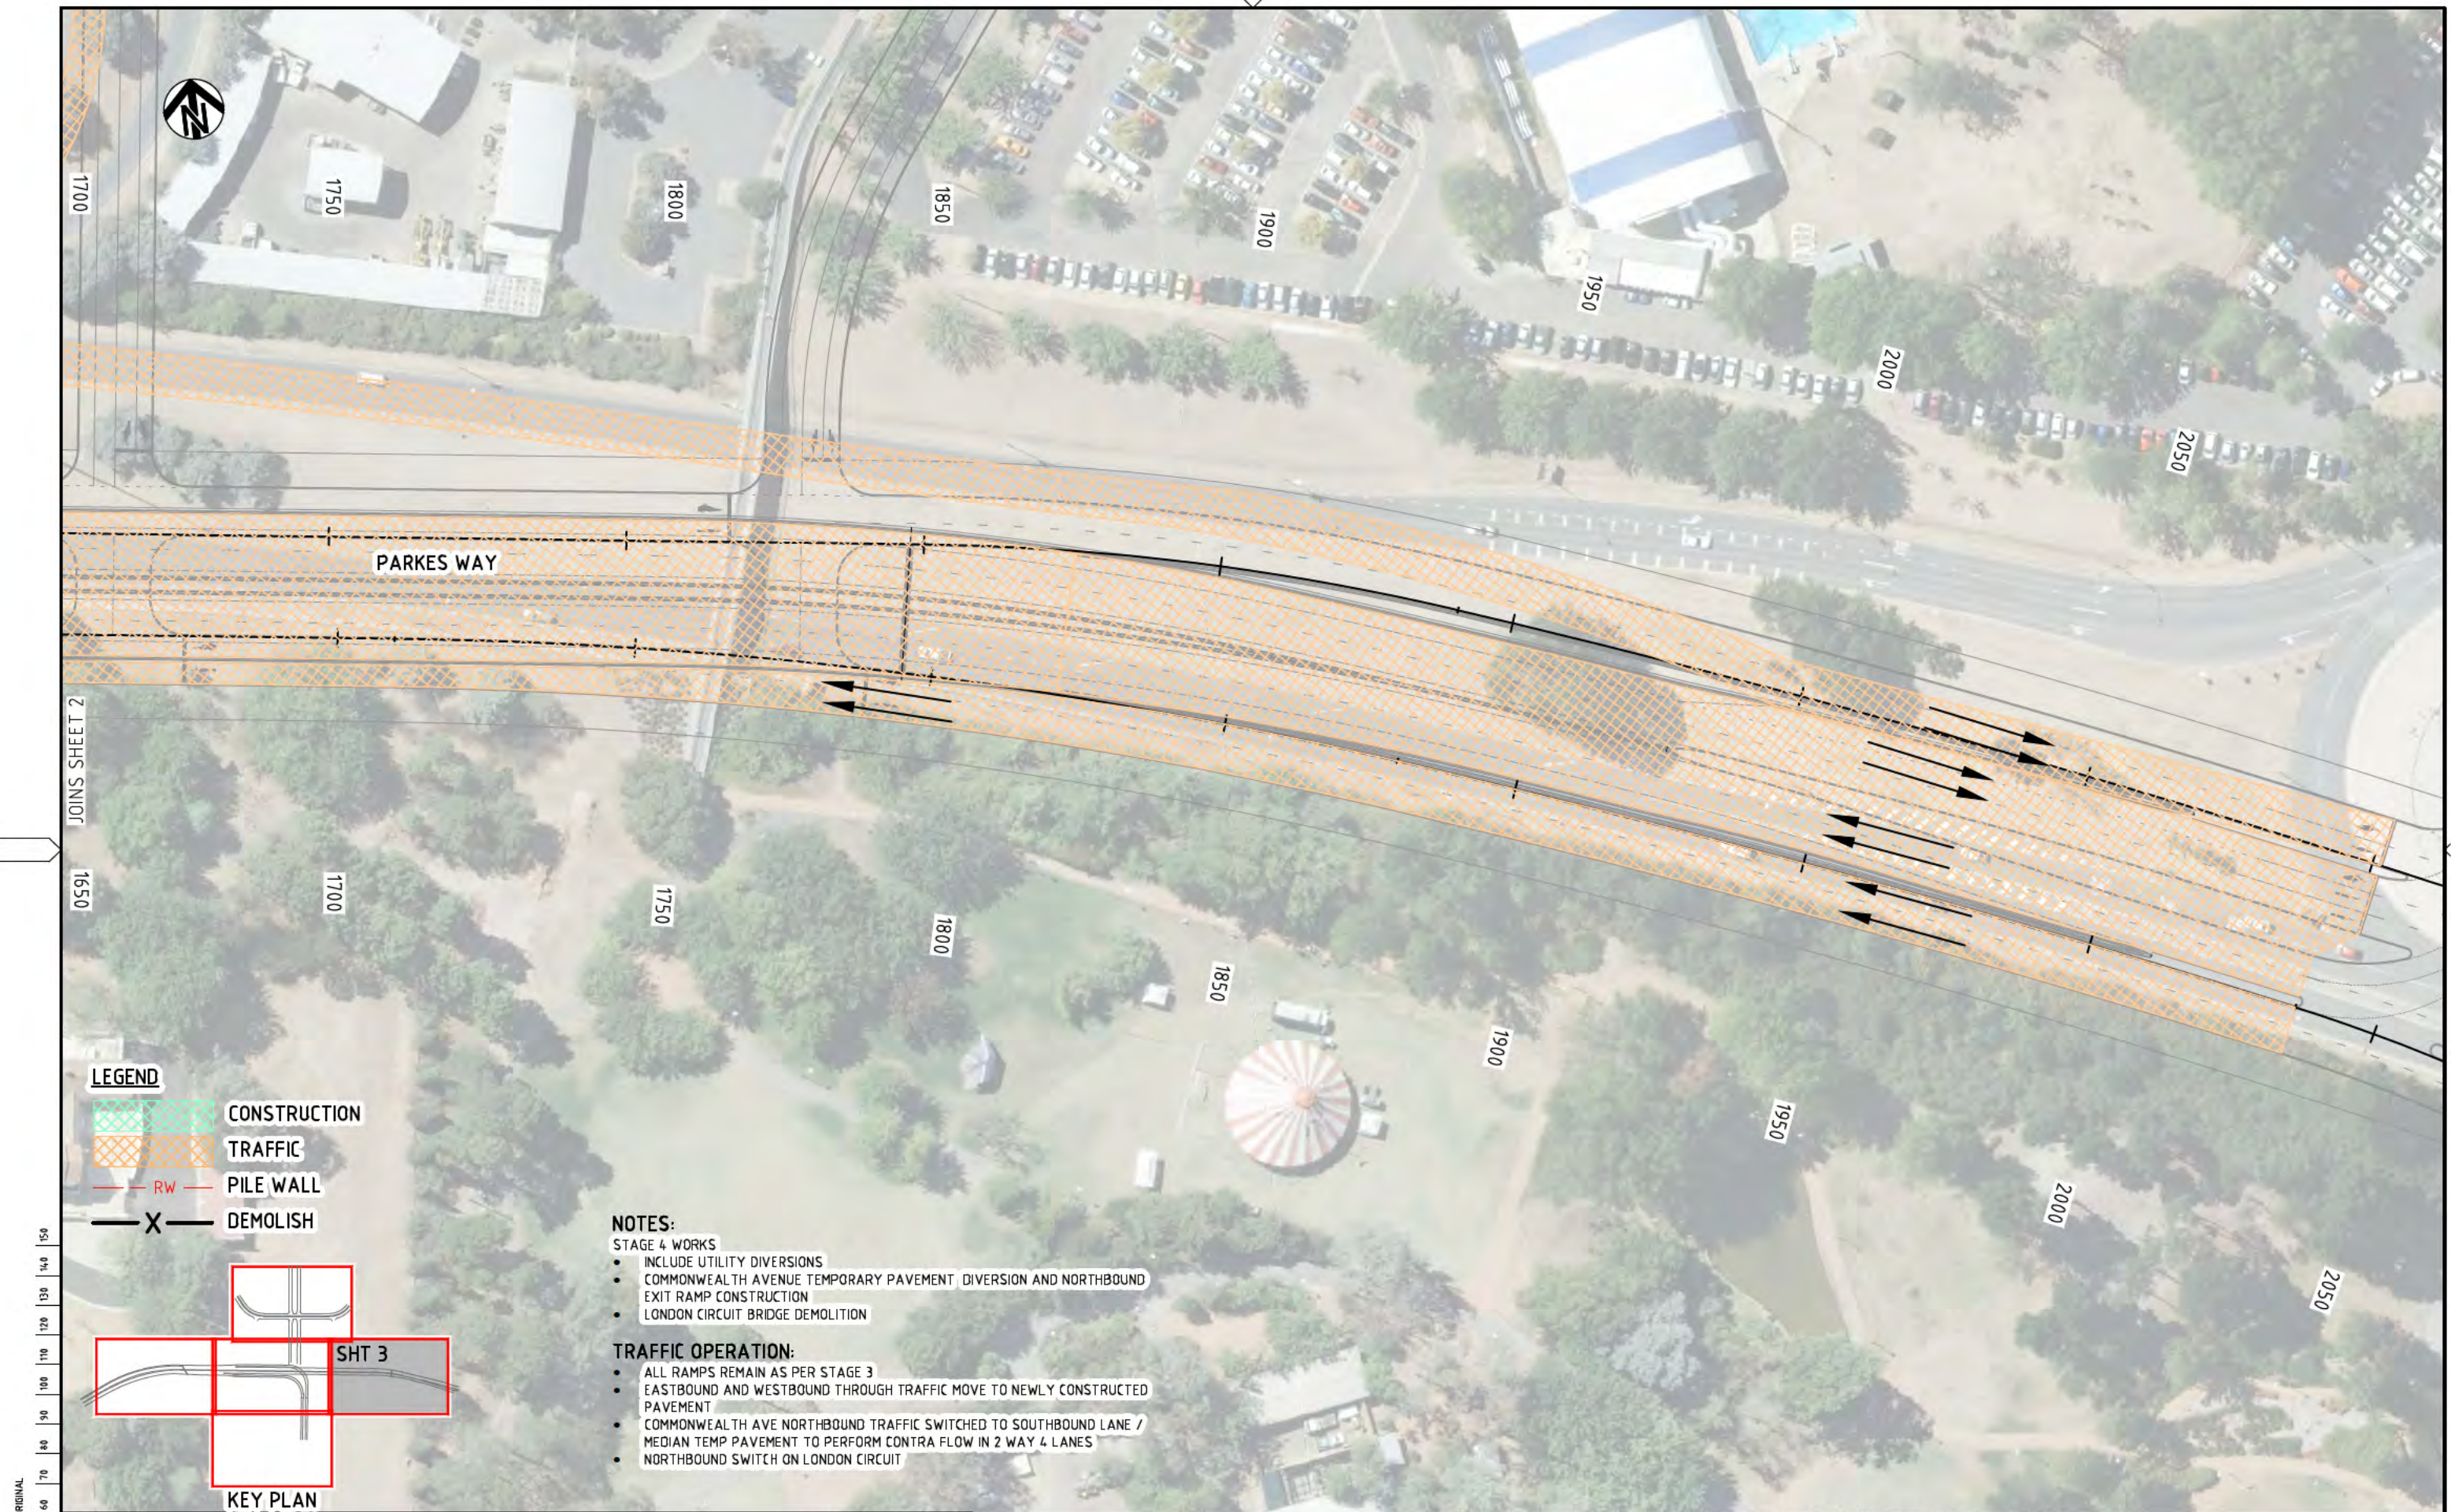

- LEGEND**
- CONSTRUCTION
 - TRAFFIC
 - PILE WALL
 - DEMOLISH

- NOTES:**
- STAGE 4 WORKS
- INCLUDE UTILITY DIVERSIONS
 - COMMONWEALTH AVENUE TEMPORARY PAVEMENT DIVERSION AND NORTHBOUND EXIT RAMP CONSTRUCTION
 - LONDON CIRCUIT BRIDGE DEMOLITION

- TRAFFIC OPERATION:**
- ALL RAMP REMAIN AS PER STAGE 3
 - EASTBOUND AND WESTBOUND THROUGH TRAFFIC MOVE TO NEWLY CONSTRUCTED PAVEMENT
 - COMMONWEALTH AVE NORTHBOUND TRAFFIC SWITCHED TO SOUTHBOUND LANE / MEDIAN TEMP PAVEMENT TO PERFORM CONTRA FLOW IN 2 WAY 4 LANES
 - NORTHBOUND SWITCH ON LONDON CIRCUIT

NOT FOR CONSTRUCTION

DRAWING FILE LOCATION / NAME I:\3002385\CAD\DWG\49_CS_Construction_Staging\3002385-DCS-0413_01.dwg					PLOT DATE 25 Sep 2014		TIME 13:34:11		NOT FOR CONSTRUCTION							
EXTERNAL REFERENCE FILES X:\P\3002385\ACT\A1 X:\P\3002385\DES\OPT4 X:\P\3002385\DES\STG X:\P\3002385\DES\STG_01 X:\P\3002385\DES\STG_02 X:\P\3002385\DES\STG_03 X:\P\3002385\DES\STG_04 X:\P\3002385\DES\STG_05		REV	DATE	AMENDMENT / REVISION DESCRIPTION	WVR No.	APPROVAL	TITLE	NAME	SCALES AT A1 SIZE DRAWING SCALE 1:500 		DESIGNER  SMEC AUSTRALIA PTY LTD © ABN 47 065 475 149 SUITE 2, LEVEL 1, 243 NORTHBOURNE AVENUE LYNEHAM ACT 2802 AUSTRALIA PH (02) 8234 1900 FAX (02) 8234 1906 SMEC PROJECT No 3002385		CLIENT  ACT Government Territory and Municipal Services		PROJECT TITLE RE-ENGINEERING PARKES WAY FEASIBILITY STUDY STAGING PLANS STAGE 4 SHEET 3 OF 5	
		01	25.09.2014	FEASIBILITY STUDY ISSUE	WVR 002	DT	DRAFTER	G. BEAUMONT								
							DRAFTING CHECK	K. SIDRAK								
							DESIGNER	R. PARKER								
							DESIGN CHECK	D. TONGE								
							PROJECT MANAGER	B. DERRICK								
							PROJECT DIRECTOR	S. TILDSLEY								
SCALE		PHASE		PROJECT / DRAWING No.		REVISION										
AS SHOWN		FEASIBILITY		3002385-DCS-0413		01										



NOTES:

STAGE 4 WORKS

- INCLUDE UTILITY DIVERSIONS
- COMMONWEALTH AVENUE TEMPORARY PAVEMENT DIVERSION AND NORTHBOUND EXIT RAMP CONSTRUCTION
- LONDON CIRCUIT BRIDGE DEMOLITION

TRAFFIC OPERATION:

- ALL RAMP REMAIN AS PER STAGE 3
- EASTBOUND AND WESTBOUND THROUGH TRAFFIC MOVE TO NEWLY CONSTRUCTED PAVEMENT
- COMMONWEALTH AVE NORTHBOUND TRAFFIC SWITCHED TO SOUTHBOUND LANE / MEDIAN TEMP PAVEMENT TO PERFORM CONTRA FLOW IN 2 WAY 4 LANES
- NORTHBOUND SWITCH ON LONDON CIRCUIT

DEMOLISH NORTHBOUND BRIDGE, PLACE
FILL & CONSTRUCT PAVEMENT

10501

1100

1150

1200

12501

1250

1300

1350

1400

1450

COMMONWEALTH AVENUE

JOINS SHEET 2

LEGEND

CONSTRUCTION

TRAFFIC

PILE WALL

DEMOLISH

SHT 4

KEY PLAN

DRAWING FILE LOCATION / NAME
I:\3002385\CAD\DWG\49_CS_Construction_Staging\3002385-DCS-0414_01.dwg

EXTENSION	REV	DATE	AMENDMENT / REVISION DESCRIPTION	WVR No.	APPROVAL	TITLE	NAME
X_PWFS_ACT_A1	01	25.09.2014	FEASIBILITY STUDY ISSUE	WVR 002	DT	DRAFTER	G. BEAUMONT
X_PWFS_IMAGES						DRAFTING CHECK	K. SIDRAK
X_PWFS_IMAGES						DESIGNER	R. PARKER
X_PWFS_IMAGES						DESIGN CHECK	D. TONGE
X_PWFS_IMAGES						PROJECT MANAGER	B. DERRICK
X_PWFS_IMAGES						PROJECT DIRECTOR	S. TILDSLEY

SCALE 1:500

SMC AUSTRALIA PTY LTD
ABN 47 065 475 149
SUITE 2, LEVEL 1, 243 NORTHBOURNE AVENUE
LYNEHAM ACT 2802 AUSTRALIA
PH (02) 6234 1900 FAX (02) 6234 1906
SMC PROJECT No 3002385

ACT
Government
Territory and Municipal Services

PROJECT TITLE
RE-ENGINEERING PARKES WAY
FEASIBILITY STUDY
STAGING PLANS
STAGE 4
SHEET 4 OF 5


SCALE
AS SHOWN

PHASE
FEASIBILITY

PROJECT / DRAWING No.
3002385-DCS-0414


REVISION
01

NOT FOR CONSTRUCTION

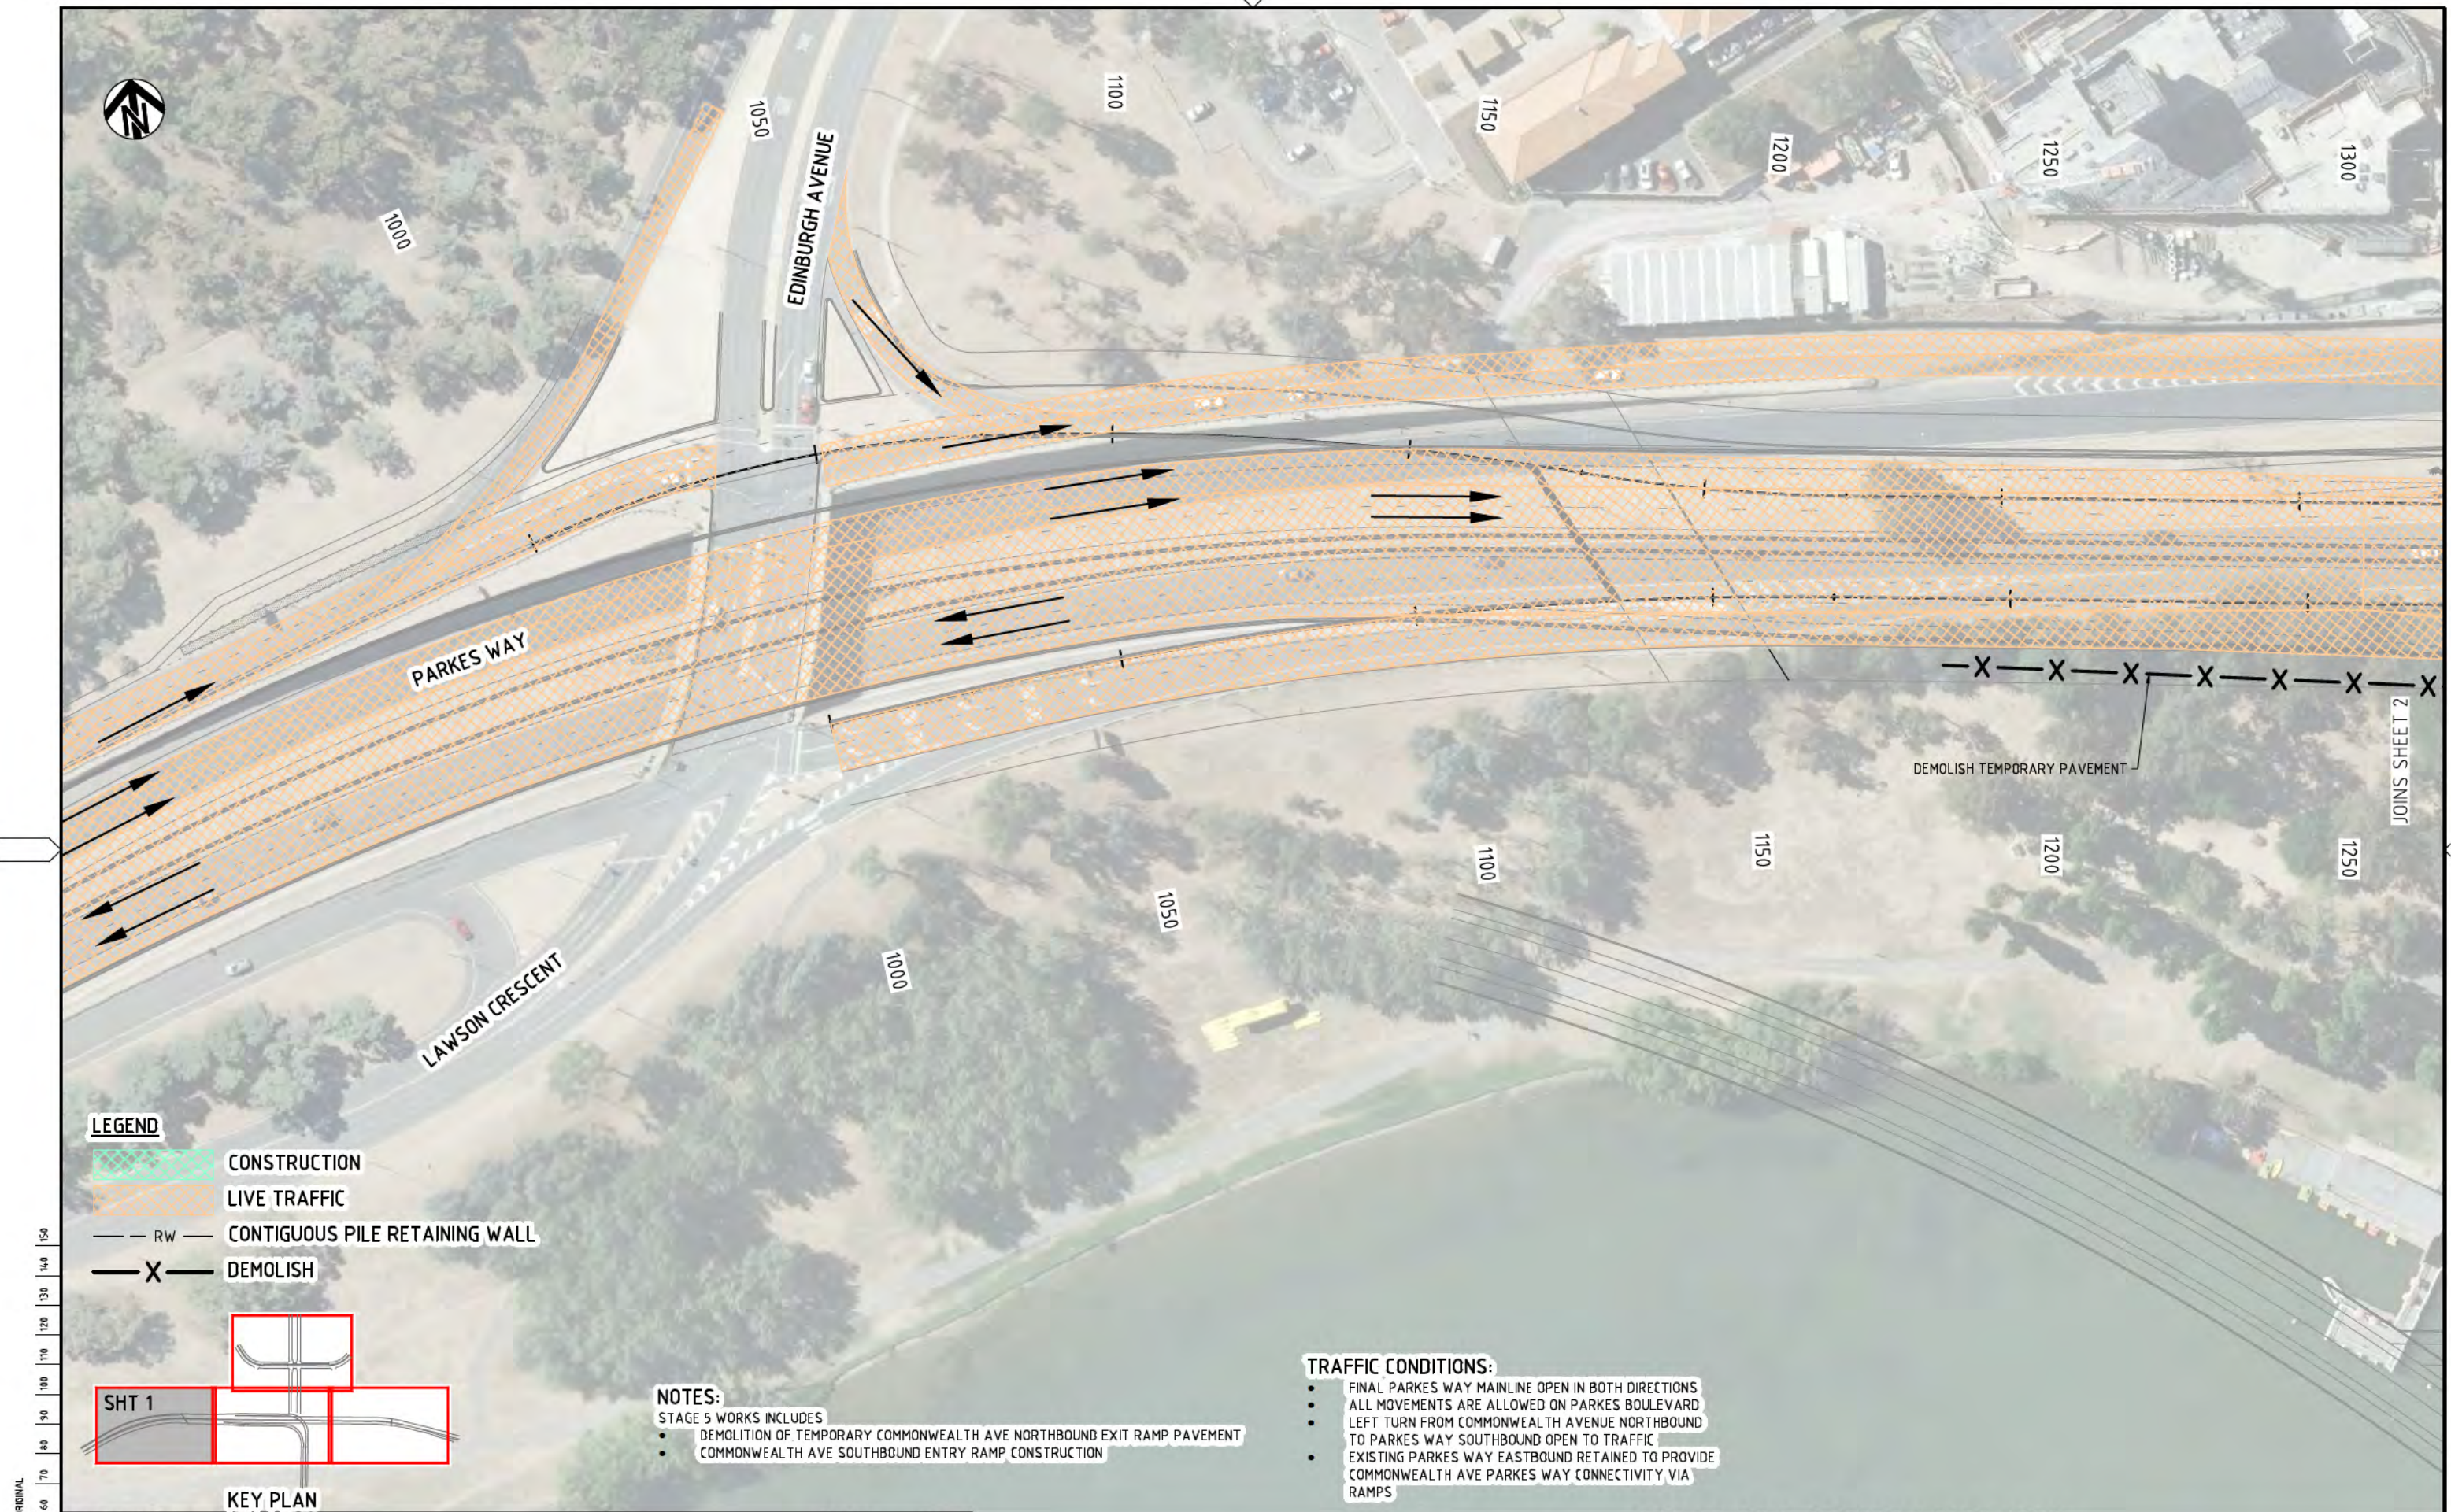

LEGEND

- CONSTRUCTION
- LIVE TRAFFIC
- RW CONTIGUOUS PILE RETAINING WALL
- DEMOLISH

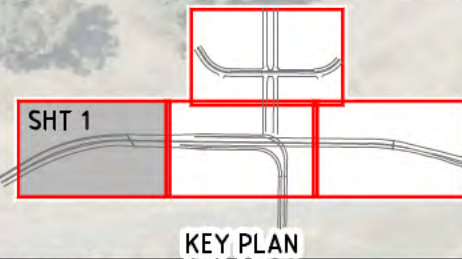

NOTES:

- STAGE 5 WORKS INCLUDES
- DEMOLITION OF TEMPORARY COMMONWEALTH AVE NORTHBOUND EXIT RAMP PAVEMENT
 - COMMONWEALTH AVE SOUTHBOUND ENTRY RAMP CONSTRUCTION

TRAFFIC CONDITIONS:

- FINAL PARKES WAY MAINLINE OPEN IN BOTH DIRECTIONS
- ALL MOVEMENTS ARE ALLOWED ON PARKES BOULEVARD
- LEFT TURN FROM COMMONWEALTH AVENUE NORTHBOUND TO PARKES WAY SOUTHBOUND OPEN TO TRAFFIC
- EXISTING PARKES WAY EASTBOUND RETAINED TO PROVIDE COMMONWEALTH AVE PARKES WAY CONNECTIVITY VIA RAMPS

NOT FOR CONSTRUCTION

DRAWING FILE LOCATION / NAME
I:\3002385\CAD\DWG\49_CS_Construction_Staging\3002385-DCS-0511_01.dwg

EXTERNAL REFERENCE FILES
X:\P\3002385\ACT\A1 X:\P\3002385\DES\OPT4 X:\P\3002385\KEY\STG X:\P\3002385\TRM\OPT4_SR X:\P\3002385\TRM\OPT4_CH X:\P\3002385\TRM\STG X:\P\3002385\TRM\STG_S

REV	DATE	AMENDMENT / REVISION DESCRIPTION
01	25.09.2014	FEASIBILITY STUDY ISSUE


WVR No.	APPROVAL	TITLE	NAME
WVR 002	DT	DRAFTER	G. BEAUMONT
		DRAFTING CHECK	K. SIDRAK
		DESIGNER	R. PARKER
		DESIGN CHECK	D. TONGE
		PROJECT MANAGER	B. DERRICK
		PROJECT DIRECTOR	S. TILDSLEY

SCALE	SCALE
SCALE 1:500	SCALE 1:500

DESIGNER	CLIENT
SMEC AUSTRALIA PTY LTD © ABN 47 065 475 149 SUITE 2, LEVEL 1, 243 NORTHBOURNE AVENUE LYNEHAM ACT 2802 AUSTRALIA PH (02) 8234 1900 FAX (02) 8234 1988 SMEC PROJECT No 3002385	ACT Government Territory and Municipal Services

PROJECT TITLE
RE-ENGINEERING PARKES WAY FEASIBILITY STUDY STAGING PLANS STAGE 5 SHEET 1 OF 4


SCALE	PHASE	PROJECT / DRAWING No.	REVISION
AS SHOWN	FEASIBILITY	3002385-DCS-0511	01

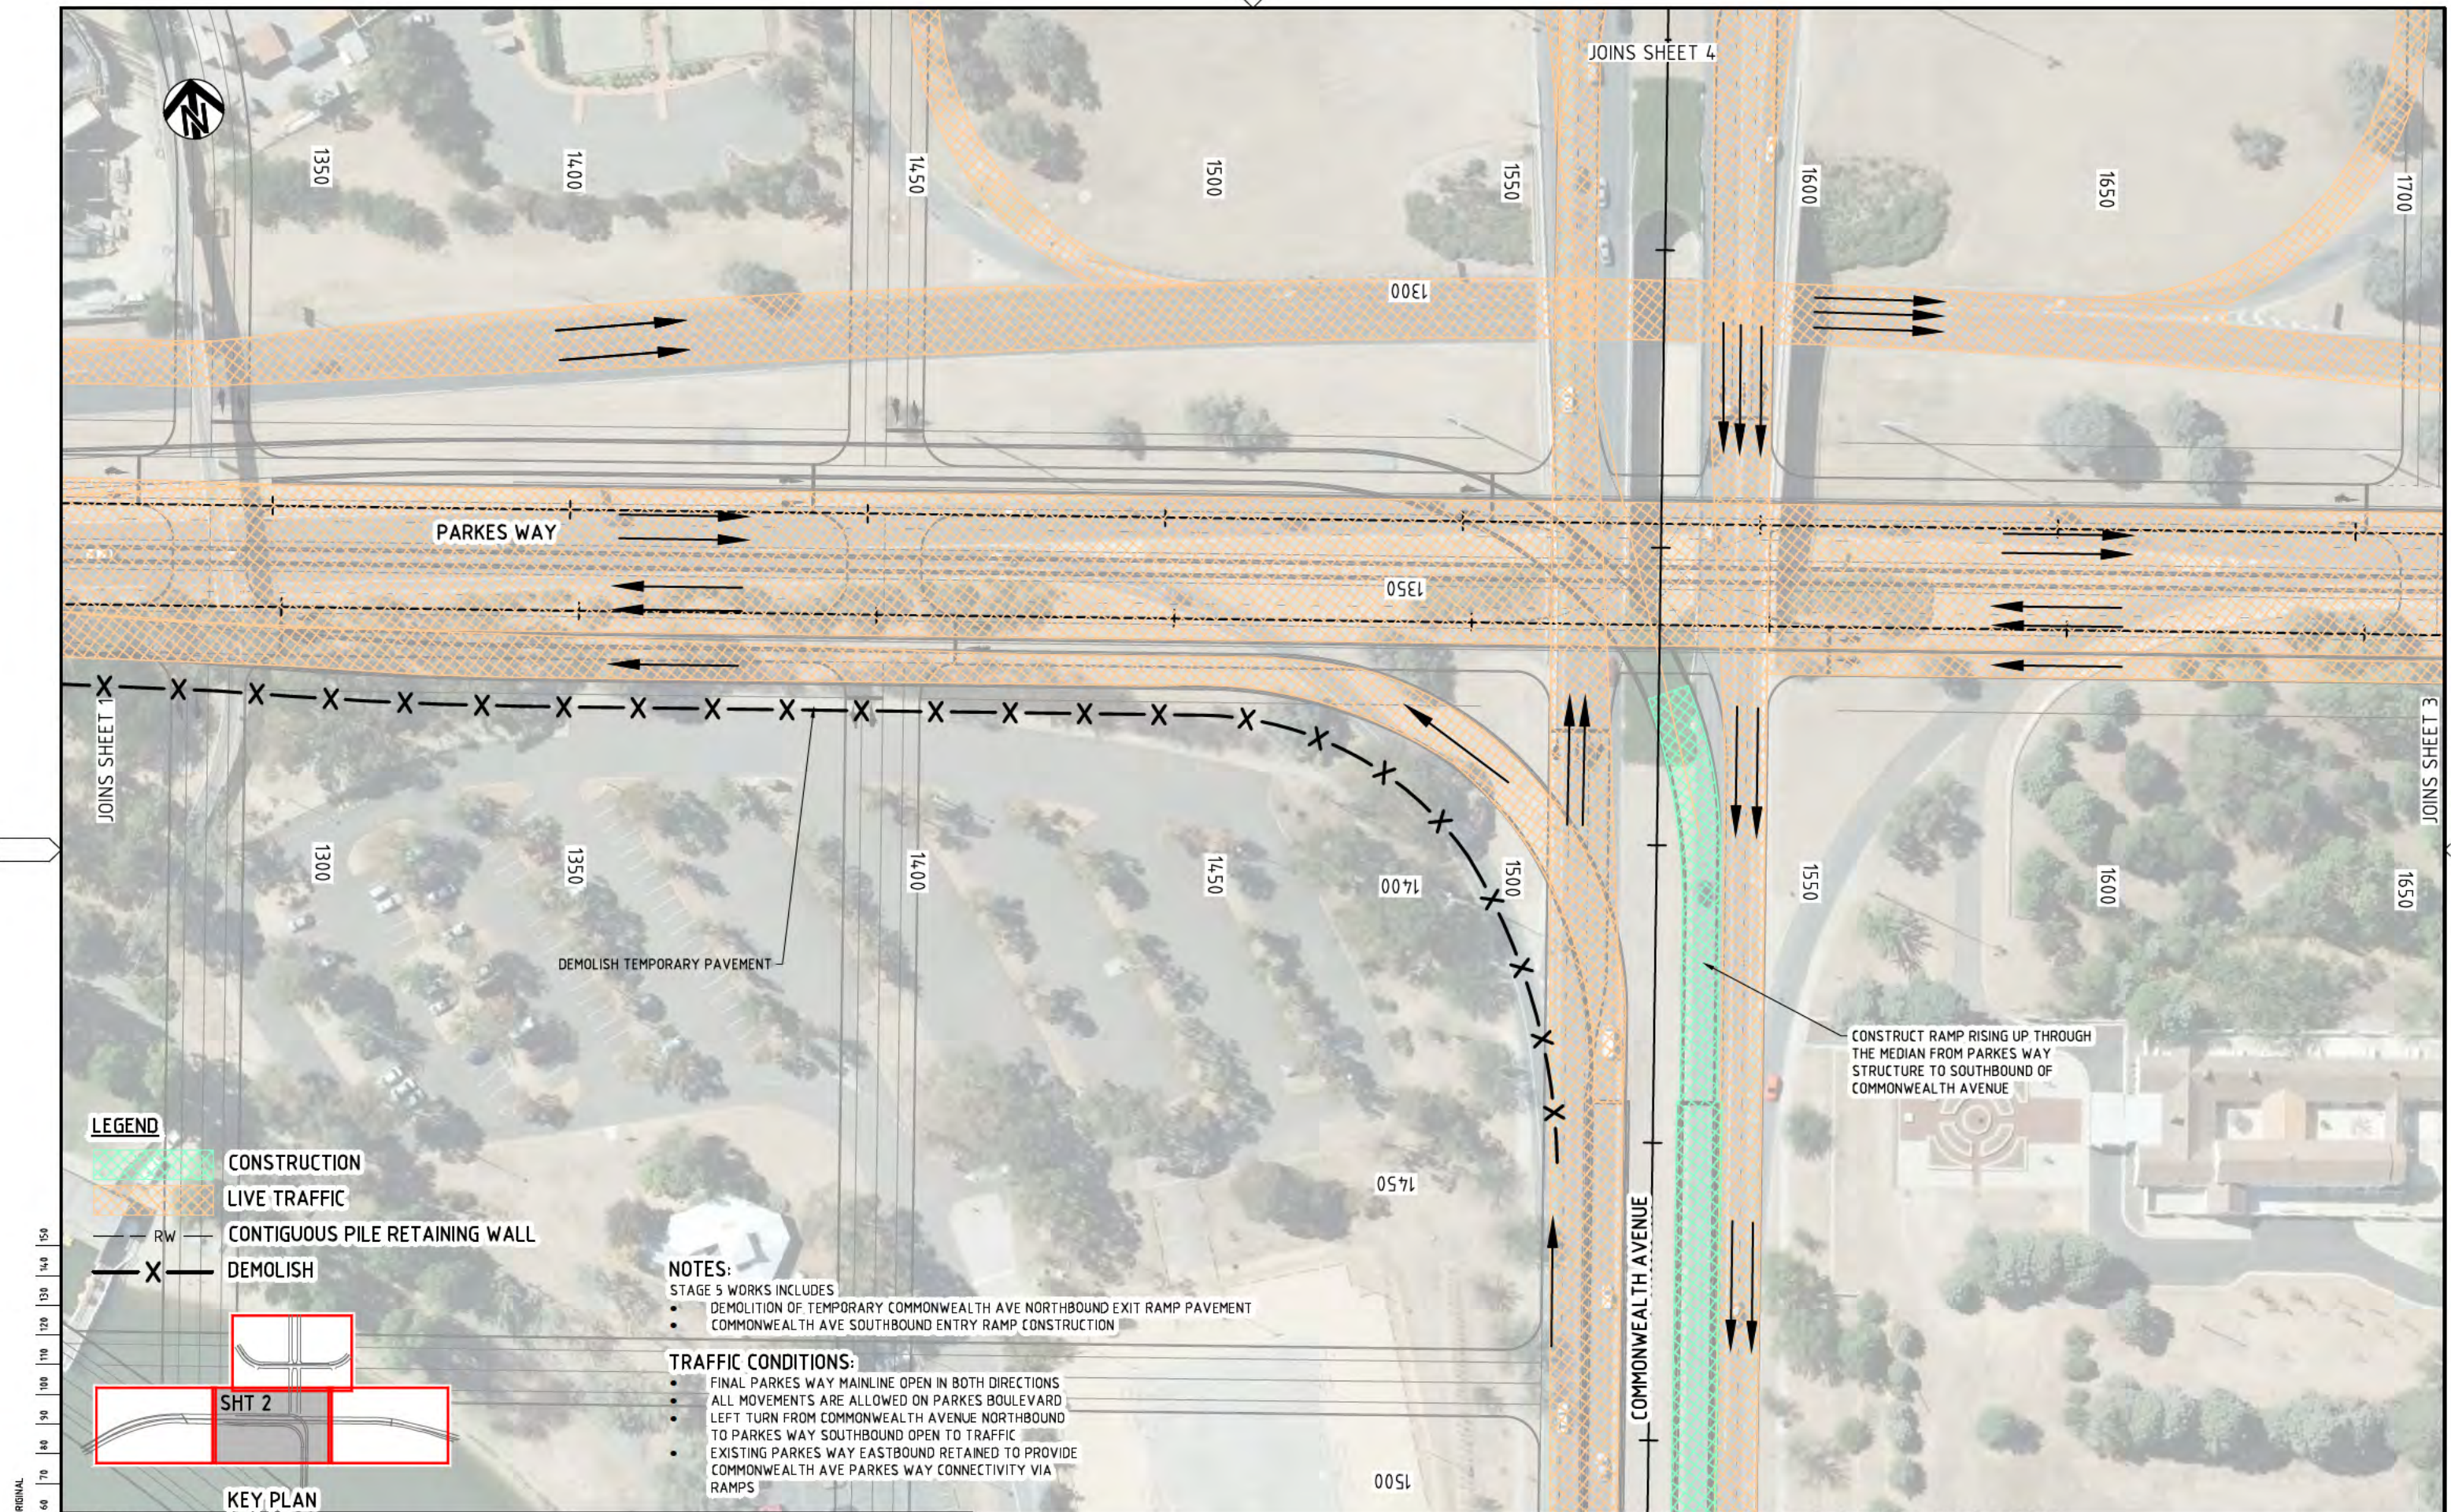

150 mm ON ORIGINAL
A1
0
10
20
30
40
50
60
70
80
90
100
110
120
130
140
150

LEGEND

- CONSTRUCTION
- LIVE TRAFFIC
- RW CONTIGUOUS PILE RETAINING WALL
- DEMOLISH

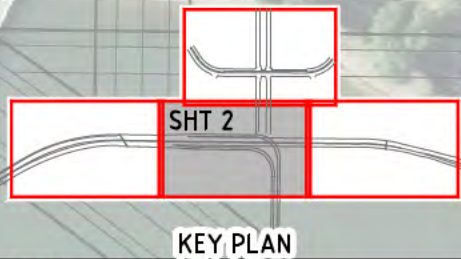

- NOTES:**
- STAGE 5 WORKS INCLUDES
 - DEMOLITION OF TEMPORARY COMMONWEALTH AVE NORTHBOUND EXIT RAMP PAVEMENT
 - COMMONWEALTH AVE SOUTHBOUND ENTRY RAMP CONSTRUCTION
- TRAFFIC CONDITIONS:**
- FINAL PARKES WAY MAINLINE OPEN IN BOTH DIRECTIONS
 - ALL MOVEMENTS ARE ALLOWED ON PARKES BOULEVARD
 - LEFT TURN FROM COMMONWEALTH AVENUE NORTHBOUND TO PARKES WAY SOUTHBOUND OPEN TO TRAFFIC
 - EXISTING PARKES WAY EASTBOUND RETAINED TO PROVIDE COMMONWEALTH AVE PARKES WAY CONNECTIVITY VIA RAMP

NOT FOR CONSTRUCTION

DRAWING FILE LOCATION / NAME I:\3002385\CAD\DWG\49_CS_Construction_Staging\3002385-DCS-0512_011.dwg				PLOT DATE 25 Sep 2014		TIME 13:37:32	
EXTERNAL REFERENCE FILES X:\P\3002385\ACT\A1 X:\P\3002385\DES\OPT4 X:\P\3002385\KEY\STG X:\P\3002385\REF\STG X:\P\3002385\TRL\OPT4_SR X:\P\3002385\TRL\OPT4_CHG X:\P\3002385\TRM\STG X:\P\3002385\TRM\STG_S	REV	DATE	AMENDMENT / REVISION DESCRIPTION	WVR No.	APPROVAL	TITLE	NAME
	01	25.09.2014	FEASIBILITY STUDY ISSUE	WVR 002	DT	DRAFTER	G. BEAUMONT
						DRAFTING CHECK	K. SIDRAK
						DESIGNER	R. PARKER
						DESIGN CHECK	D. TONGE
						PROJECT MANAGER	B. DERRICK
						PROJECT DIRECTOR	S. TILDSLEY
SCALES AT A1 SIZE DRAWING				DESIGNER			
SCALE 1:500				SMEC SMEC AUSTRALIA PTY LTD © ABN 47 065 475 149 SUITE 2, LEVEL 1, 243 NORTHBOURNE AVENUE LYNEHAM ACT 2802 AUSTRALIA PH (02) 6234 1900 FAX (02) 6234 1906 SMEC PROJECT No 3002385			
				CLIENT			
				ACT Territory and Municipal Services			
PROJECT TITLE				RE-ENGINEERING PARKES WAY FEASIBILITY STUDY STAGING PLANS STAGE 5 SHEET 2 OF 4			
SCALE AS SHOWN		PHASE FEASIBILITY		PROJECT / DRAWING No. 3002385-DCS-0512		REVISION 01	



NOTES:

STAGE 5 WORKS INCLUDES

- DEMOLITION OF TEMPORARY COMMONWEALTH AVE NORTHBOUND EXIT RAMP PAVEMENT
- COMMONWEALTH AVE SOUTHBOUND ENTRY RAMP CONSTRUCTION

TRAFFIC CONDITIONS:

- FINAL PARKES WAY MAINLINE OPEN IN BOTH DIRECTIONS
- ALL MOVEMENTS ARE ALLOWED ON PARKES BOULEVARD
- LEFT TURN FROM COMMONWEALTH AVENUE NORTHBOUND TO PARKES WAY SOUTHBOUND OPEN TO TRAFFIC
- EXISTING PARKES WAY EASTBOUND RETAINED TO PROVIDE COMMONWEALTH AVE PARKES WAY CONNECTIVITY VIA RAMP

DEMOLISH SOUTHBOUND BRIDGE,
PLACE FILL & CONSTRUCT PAVEMENT

LEGEND

- CONSTRUCTION
- LIVE TRAFFIC
- RW CONTIGUOUS PILE RETAINING WALL
- DEMOLISH

SHT 4

KEY PLAN

DRAWING FILE LOCATION / NAME
I:\3002385\CAD\DWG\49_CS_Construction_Staging\3002385-DCS-0514_ [01].dwg

EXTERNAL REFERENCE FILES
X:\P\3002385\ACT\A1
X:\P\3002385\DES\DES_OPT4
X:\P\3002385\DES\DES_OPT4_SR
X:\P\3002385\DES\DES_OPT4_SR
X:\P\3002385\DES\DES_OPT4_SR
X:\P\3002385\DES\DES_OPT4_SR
X:\P\3002385\DES\DES_OPT4_SR

REV	DATE	AMENDMENT / REVISION DESCRIPTION
01	25.09.2014	FEASIBILITY STUDY ISSUE

WVR No.
WVR 002

PLOT DATE
25 Sep 2014

APPROVAL	TITLE	NAME
DT	DRAFTER	G. BEAUMONT
	DRAFTING CHECK	K. SIDRAK
	DESIGNER	R. PARKER
	DESIGN CHECK	D. TONGE
	PROJECT MANAGER	B. DERRICK
	PROJECT DIRECTOR	S. TILDSLEY

SCALES AT A1 SIZE DRAWING

SCALE 1:500

DESIGNER

SMEC
SMEC AUSTRALIA PTY LTD
© ABN 47 065 475 149
SUITE 2, LEVEL 1, 243 NORTHBOURNE AVENUE
LYNEHAM ACT 2802 AUSTRALIA
PH (02) 6234 1900 FAX (02) 6234 1906
SMEC PROJECT No 3002385

CLIENT

ACT
Government
Territory and Municipal Services

PROJECT TITLE

RE-ENGINEERING PARKES WAY
FEASIBILITY STUDY
STAGING PLANS
STAGE 5
SHEET 4 OF 4


SCALE
AS SHOWN

PHASE
FEASIBILITY

PROJECT / DRAWING No.
3002385-DCS-0514

REVISION
01

NOT FOR CONSTRUCTION

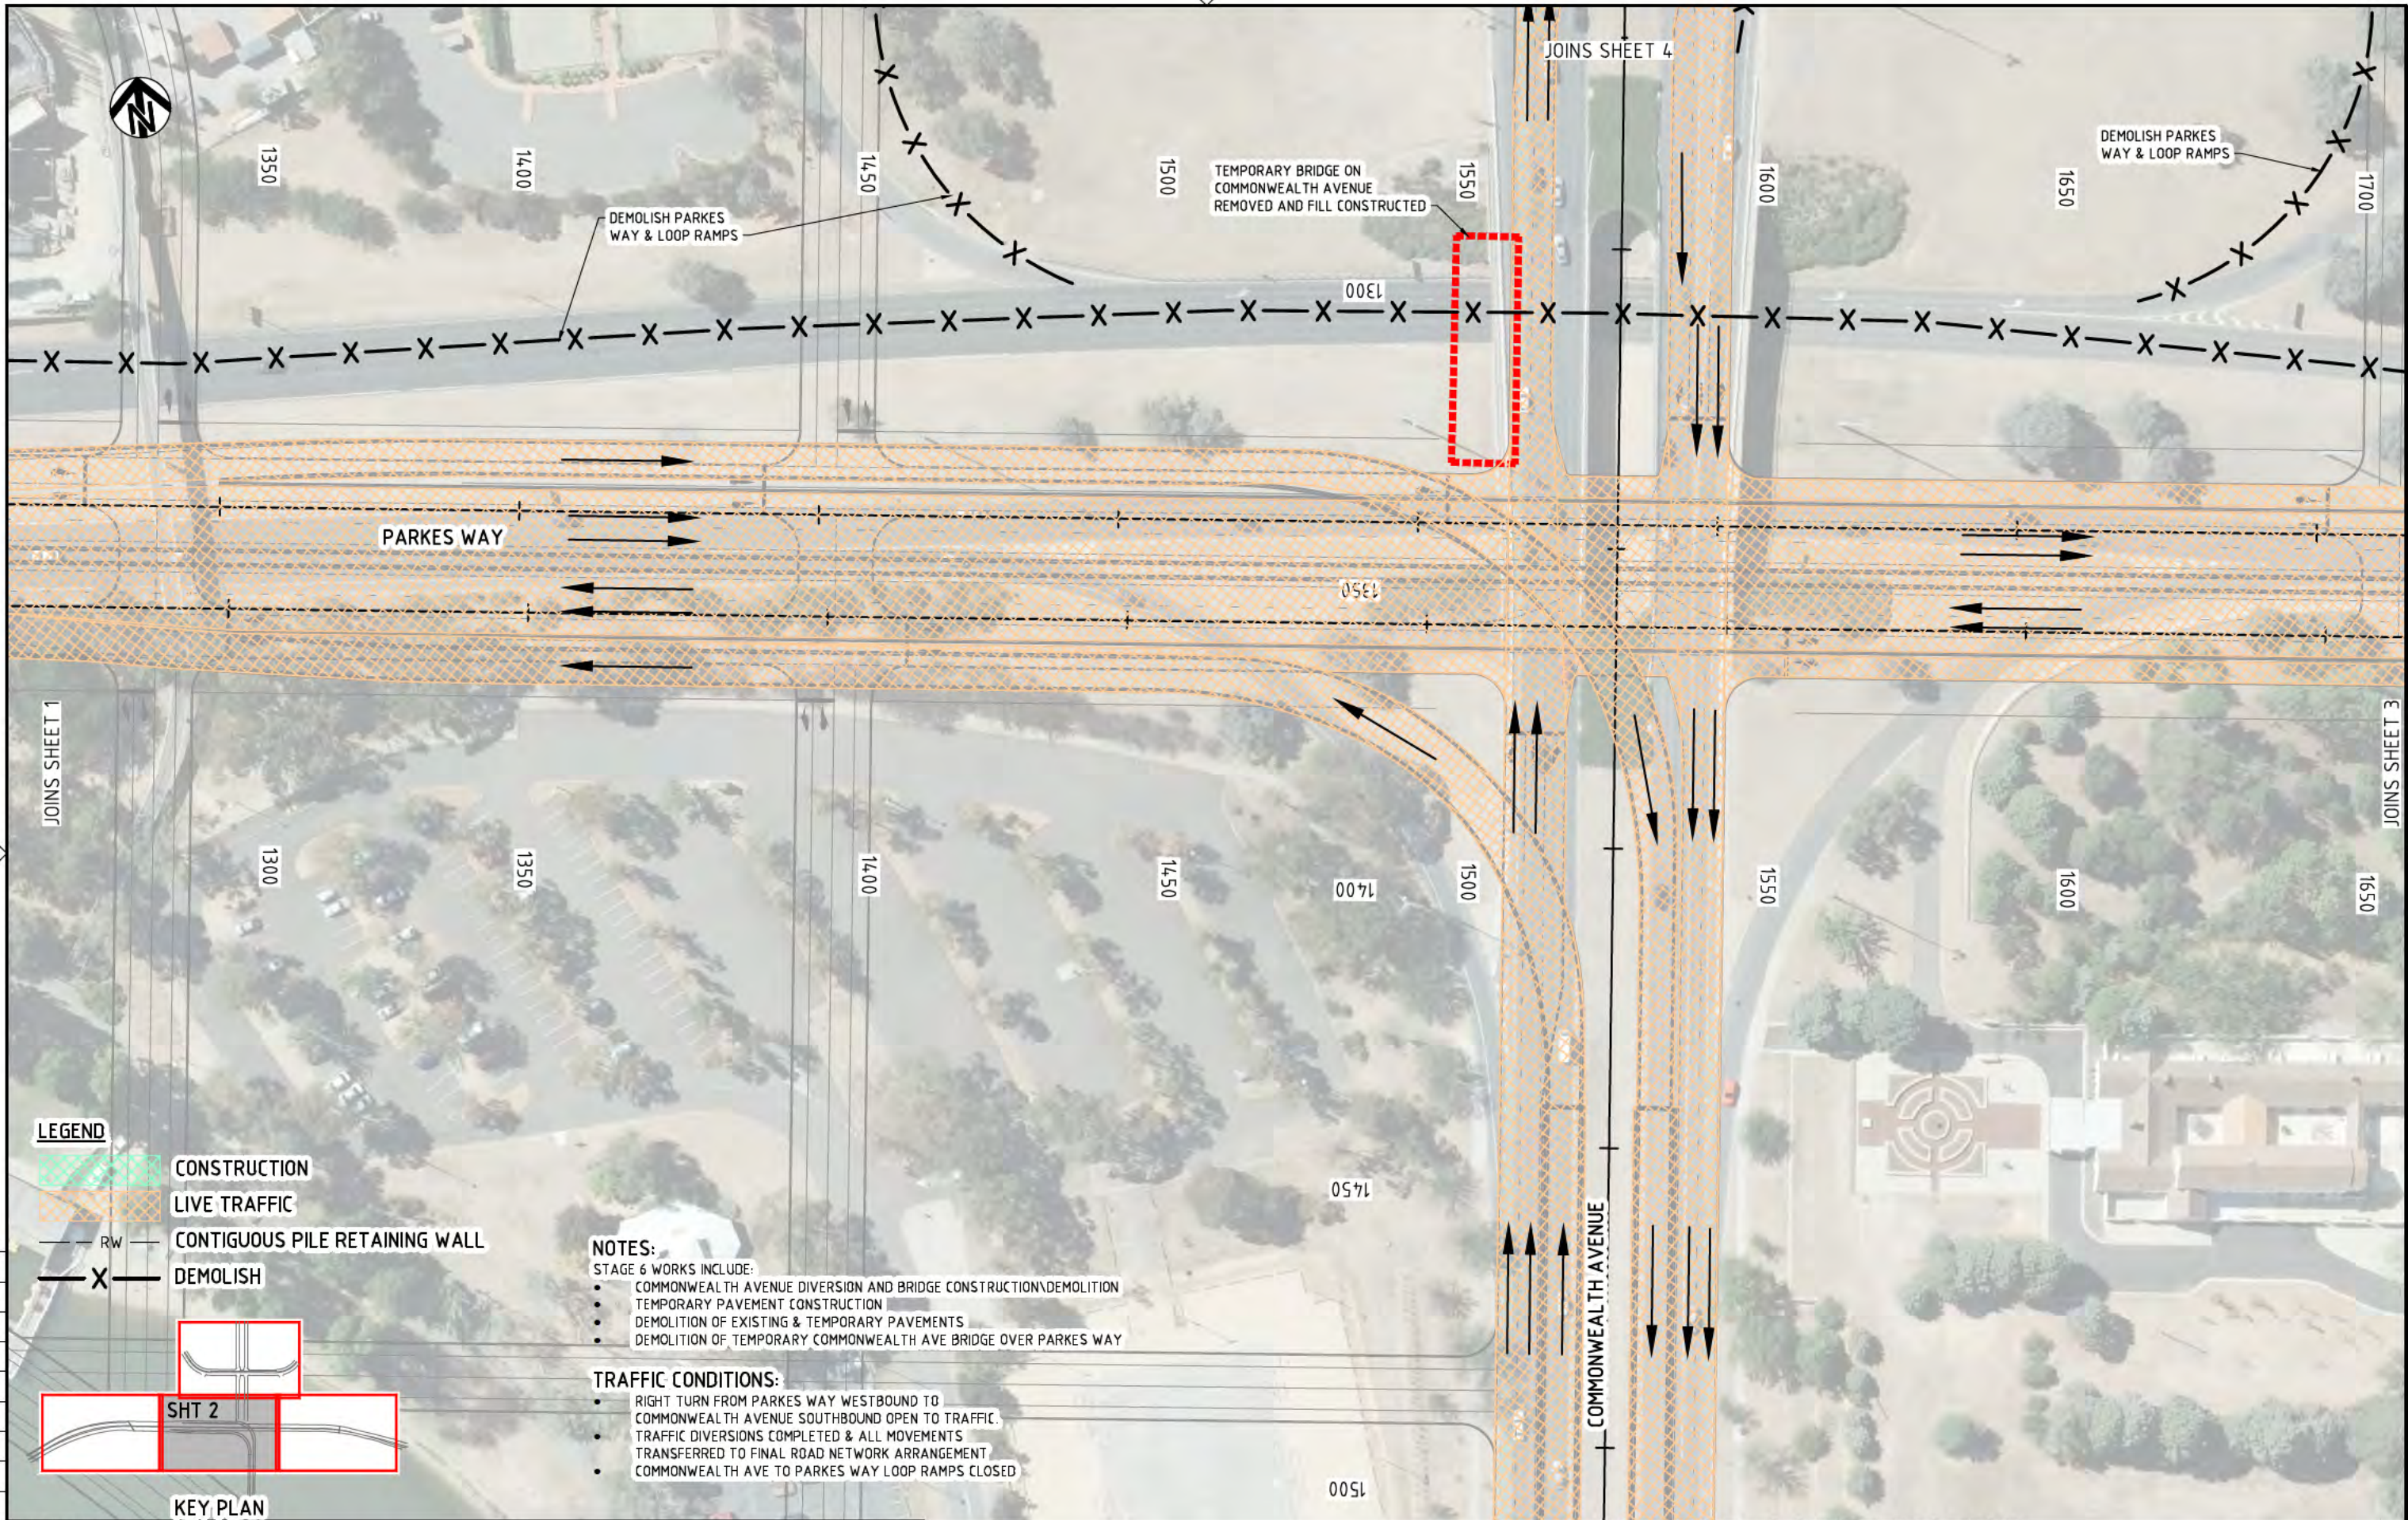

LEGEND

- CONSTRUCTION
- LIVE TRAFFIC
- CONTIGUOUS PILE RETAINING WALL
- DEMOLISH


NOTES:


- STAGE 6 WORKS INCLUDE:
- COMMONWEALTH AVENUE DIVERSION AND BRIDGE CONSTRUCTION/DEMOLITION
 - TEMPORARY PAVEMENT CONSTRUCTION
 - DEMOLITION OF EXISTING & TEMPORARY PAVEMENTS
 - DEMOLITION OF TEMPORARY COMMONWEALTH AVE BRIDGE OVER PARKES WAY

TRAFFIC CONDITIONS:

- RIGHT TURN FROM PARKES WAY WESTBOUND TO COMMONWEALTH AVENUE SOUTHBOUND OPEN TO TRAFFIC.
- TRAFFIC DIVERSIONS COMPLETED & ALL MOVEMENTS TRANSFERRED TO FINAL ROAD NETWORK ARRANGEMENT
- COMMONWEALTH AVE TO PARKES WAY LOOP RAMP CLOSED


NOT FOR CONSTRUCTION

 DRAWING FILE LOCATION / NAME I:\3002385\CAD\DWG\49_CS_Construction_Staging\3002385-DCS-0612_011.dwg				PLOT DATE 25 Sep 2014		TIME 13:40:52	
EXTERNAL REFERENCE FILES X:\P\3002385\ACT\A1 X:\P\3002385\DES\OPT4 X:\P\3002385\KEY\STG X:\P\3002385\REF\STG X:\P\3002385\TRL\OPT4_SR X:\P\3002385\TRL\OPT4_CHN X:\P\3002385\TRM\STG_SHT6 X:\P\3002385\TRM\STG_SHT6	REV	DATE	AMENDMENT / REVISION DESCRIPTION	WVR No.	APPROVAL	TITLE	NAME
	01	25.09.2014	FEASIBILITY STUDY ISSUE	WVR 002	DT	DRAFTER	G. BEAUMONT
						DRAFTING CHECK	K. SIDRAK
						DESIGNER	R. PARKER
						DESIGN CHECK	D. TONGE
						PROJECT MANAGER	B. DERRICK
						PROJECT DIRECTOR	S. TILDSLEY
SCALES AT A1 SIZE DRAWING				DESIGNER  SMEC AUSTRALIA PTY LTD © ABN 47 065 475 149 SUITE 2, LEVEL 1, 243 NORTHBOURNE AVENUE LYNEHAM ACT 2802 AUSTRALIA PH (02) 6234 1900 FAX (02) 6234 1988 SMEC PROJECT No 3002385			
SCALE 1:500 				CLIENT  ACT Government Territory and Municipal Services			
PROJECT TITLE RE-ENGINEERING PARKES WAY FEASIBILITY STUDY STAGING PLANS STAGE 6 SHEET 2 OF 4				SCALE AS SHOWN	PHASE FEASIBILITY	PROJECT / DRAWING No. 3002385-DCS-0612	REVISION 01

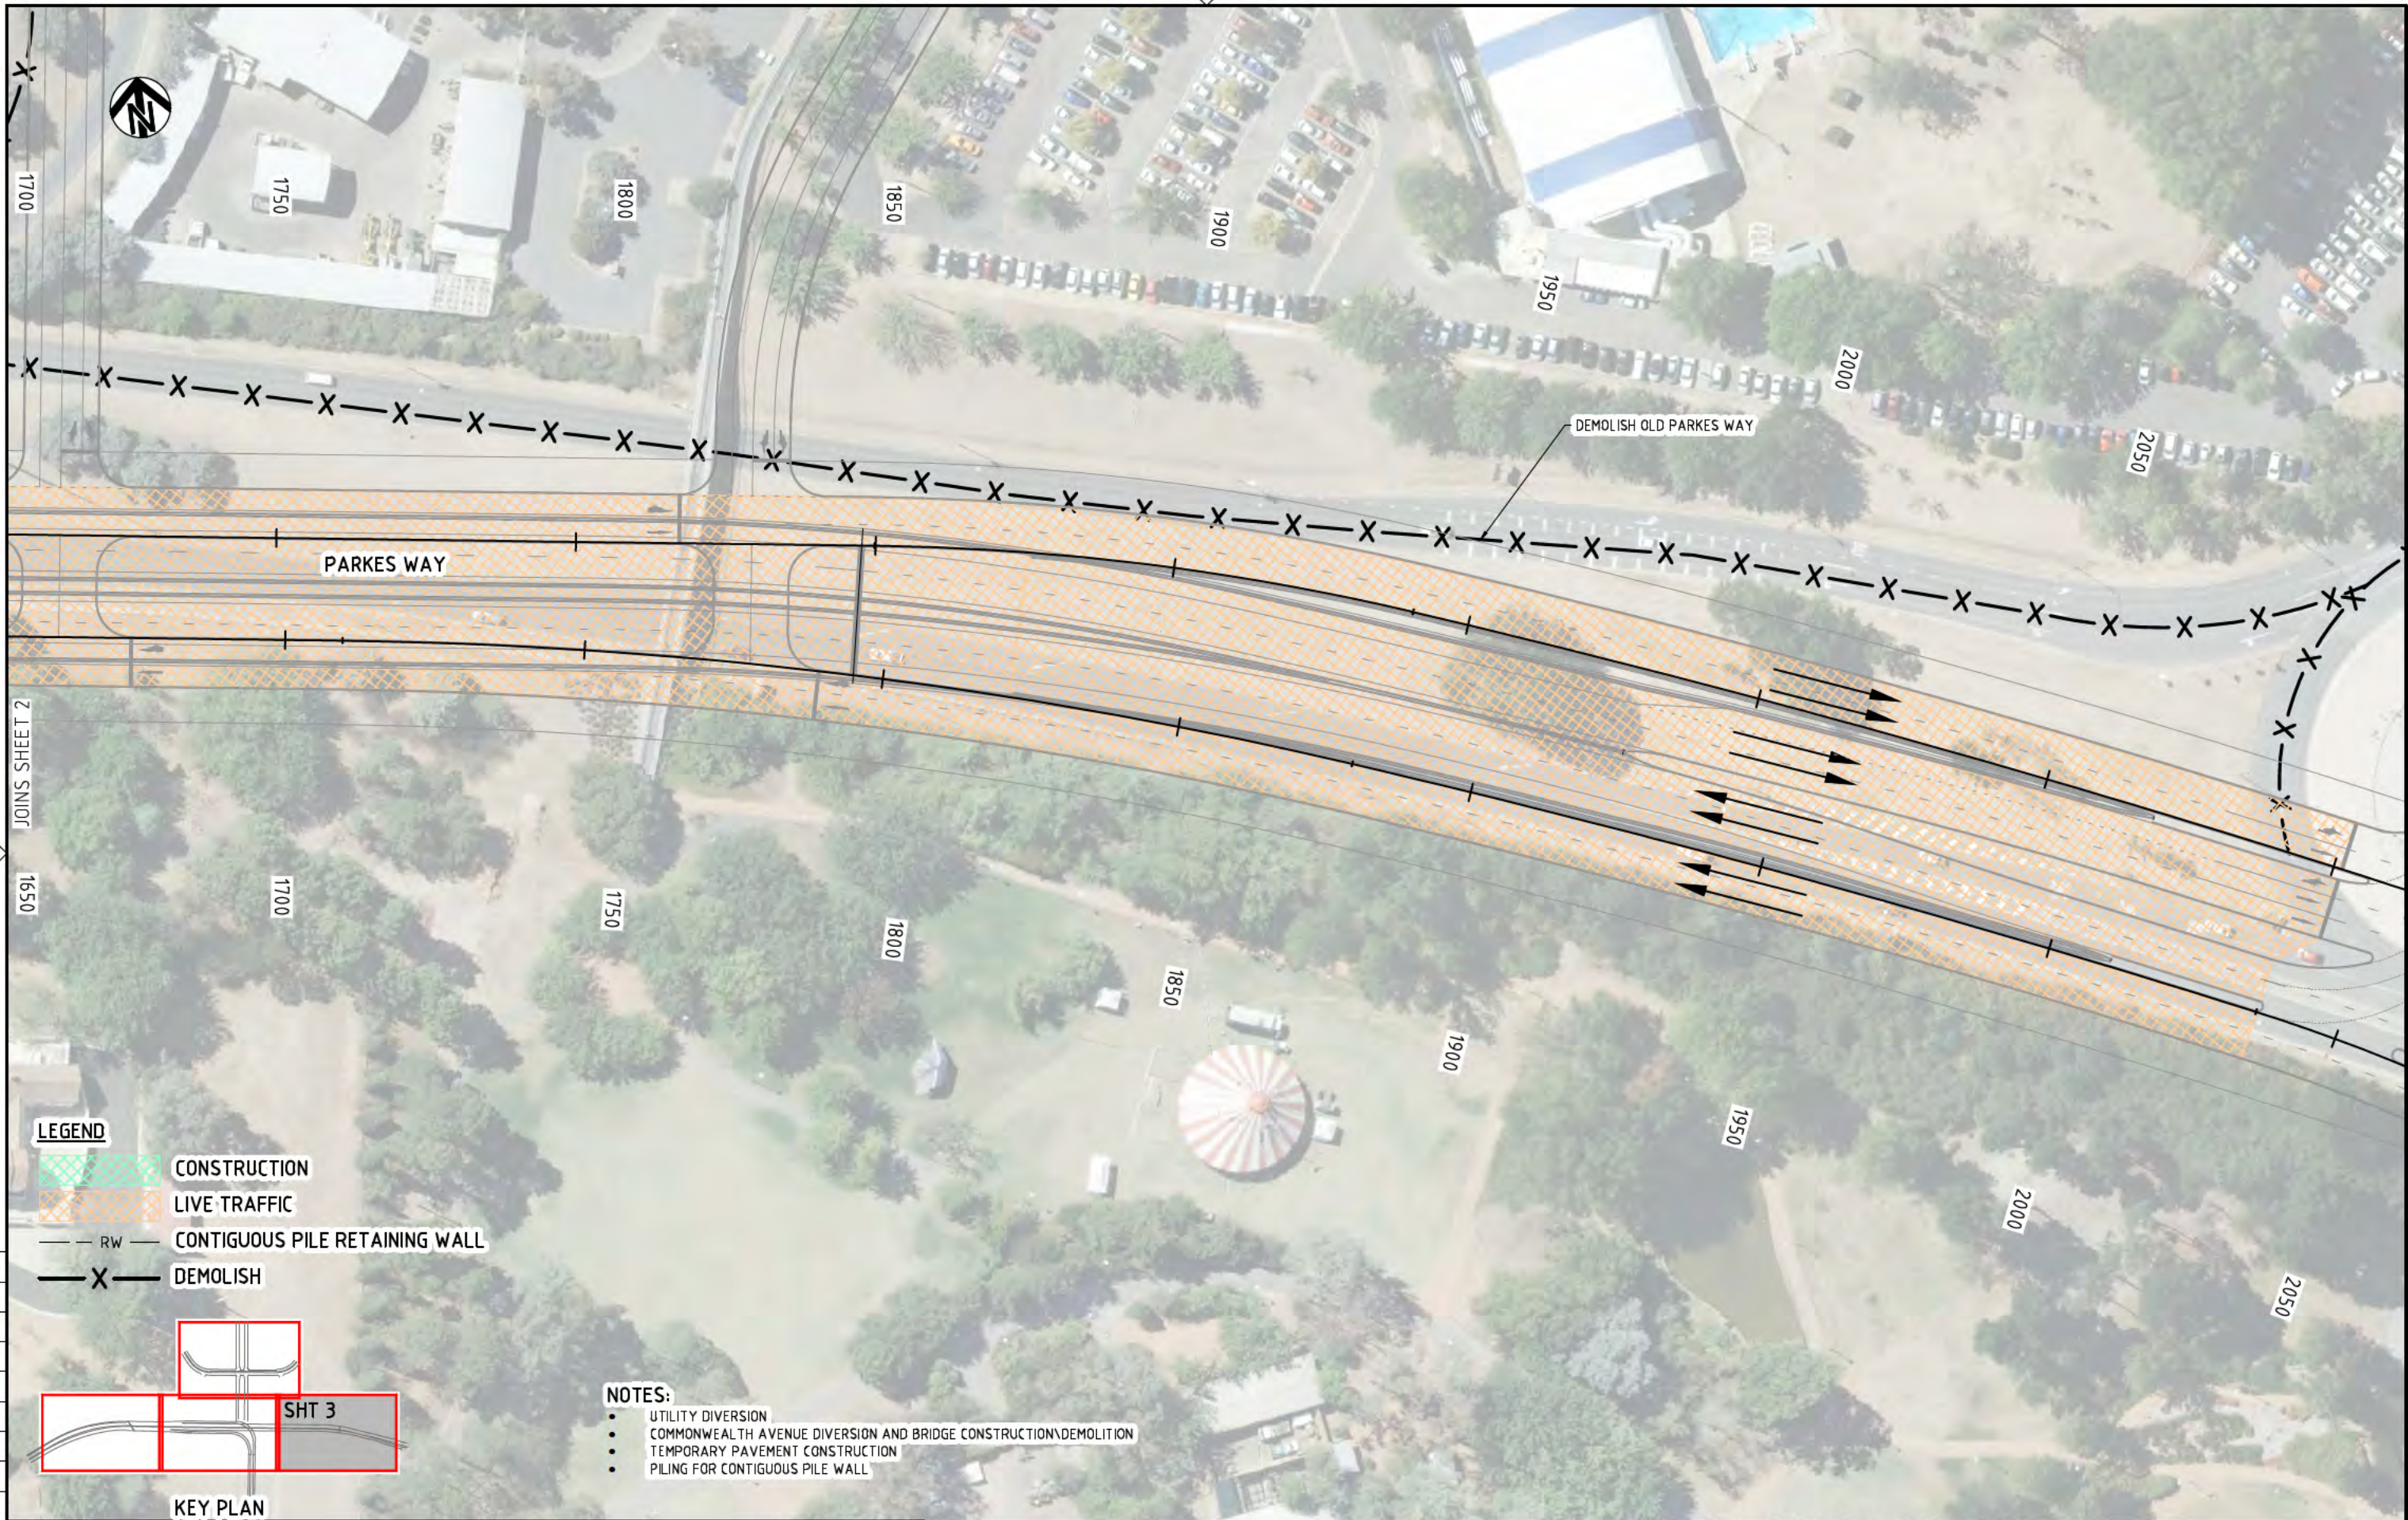

LEGEND

- CONSTRUCTION
- LIVE TRAFFIC
- RW CONTIGUOUS PILE RETAINING WALL
- DEMOLISH

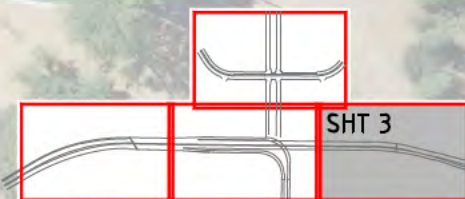

KEY PLAN

NOTES:

- UTILITY DIVERSION
- COMMONWEALTH AVENUE DIVERSION AND BRIDGE CONSTRUCTION/DEMOLITION
- TEMPORARY PAVEMENT CONSTRUCTION
- PILING FOR CONTIGUOUS PILE WALL

NOT FOR CONSTRUCTION

DRAWING FILE LOCATION / NAME
I:\3002385\CAD\DWG\49_CS_Construction_Staging\3002385-DCS-0613_001.dwg

EXTERNAL REFERENCE FILES	REV	DATE	AMENDMENT / REVISION DESCRIPTION
X:\P\49_CS_Construction_Staging\3002385-DCS-0613_001.dwg X:\P\49_CS_Construction_Staging\3002385-DCS-0613_002.dwg X:\P\49_CS_Construction_Staging\3002385-DCS-0613_003.dwg X:\P\49_CS_Construction_Staging\3002385-DCS-0613_004.dwg X:\P\49_CS_Construction_Staging\3002385-DCS-0613_005.dwg X:\P\49_CS_Construction_Staging\3002385-DCS-0613_006.dwg X:\P\49_CS_Construction_Staging\3002385-DCS-0613_007.dwg X:\P\49_CS_Construction_Staging\3002385-DCS-0613_008.dwg X:\P\49_CS_Construction_Staging\3002385-DCS-0613_009.dwg X:\P\49_CS_Construction_Staging\3002385-DCS-0613_010.dwg	01	25.09.2014	FEASIBILITY STUDY ISSUE

WVR No.	APPROVAL	TITLE	NAME
WVR 002	DT	DRAFTER	G. BEAUMONT
		DRAFTING CHECK	K. SIDRAK
		DESIGNER	R. PARKER
		DESIGN CHECK	D. TONGE
		PROJECT MANAGER	B. DERRICK
		PROJECT DIRECTOR	S. TILDSLEY



SCALE	PHASE	PROJECT / DRAWING No.	REVISION
AS SHOWN	FEASIBILITY	3002385-DCS-0613	01

DESIGNER	CLIENT	PROJECT TITLE
SMEC AUSTRALIA PTY LTD SUITE 2, LEVEL 1, 243 NORTHBOURNE AVENUE LYNEHAM ACT 2802 AUSTRALIA PH (02) 8234 1900 FAX (02) 8234 1906 SMEC PROJECT No 3002385	ACT Government Territory and Municipal Services	RE-ENGINEERING PARKES WAY FEASIBILITY STUDY STAGING PLANS STAGE 6 SHEET 3 OF 4

SCALE	PHASE	PROJECT / DRAWING No.	REVISION
AS SHOWN	FEASIBILITY	3002385-DCS-0613	01


SCALE	PHASE	PROJECT / DRAWING No.	REVISION
AS SHOWN	FEASIBILITY	3002385-DCS-0613	01

SCALE	PHASE	PROJECT / DRAWING No.	REVISION
AS SHOWN	FEASIBILITY	3002385-DCS-0613	01

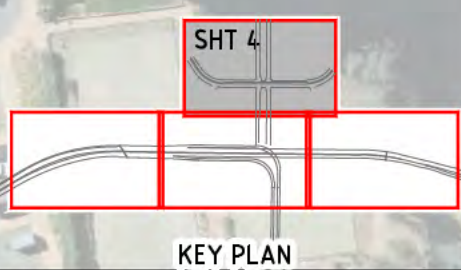 

NOT FOR CONSTRUCTION

DRAWING FILE LOCATION / NAME I:\3002385\CAD\DWG\49_CS_Construction_Staging\3002385-DCS-0614_[0].dwg							PLOT DATE 25 Sep 2014		TIME 13:42:31		NOT FOR CONSTRUCTION	
EXTERNAL REFERENCE FILES				REV	DATE	AMENDMENT / REVISION DESCRIPTION	WVR No.	APPROVAL	TITLE	NAME	SCALES AT A1 SIZE DRAWING  SCALE 1:500	DESIGNER  SMC SMC AUSTRALIA PTY LTD © ABN 47 065 475 149 SUITE 2, LEVEL 1, 243 NORTHBOURNE AVENUE LYNEHAM ACT 2802 AUSTRALIA PH (02) 6234 1900 FAX (02) 6234 1906 SMC PROJECT No 3002385	CLIENT  ACT Government Territory and Municipal Services	PROJECT TITLE RE-ENGINEERING PARKES WAY FEASIBILITY STUDY STAGING PLANS STAGE 6 SHEET 4 OF 4	
X_P\15_ACT_ATK X_P\15_ACT_STK X_P\15_ACT_STG X_P\15_IMAGES X_P\15_MAILBOXES X_P\15_CTRLS X_P\15_FRAMES X_P\15_FRAMES_STG X_P\15_HATCH_STG_4				01	25.09.2014	FEASIBILITY STUDY ISSUE	WVR 002	DT	DRAFTER <i>G.BEAUMONT</i>	
								DRAFTING CHECK <i>K.SIDRAK</i>	
								DESIGNER <i>R.PARKER</i>	
								DESIGN CHECK <i>D.TONGE</i>	

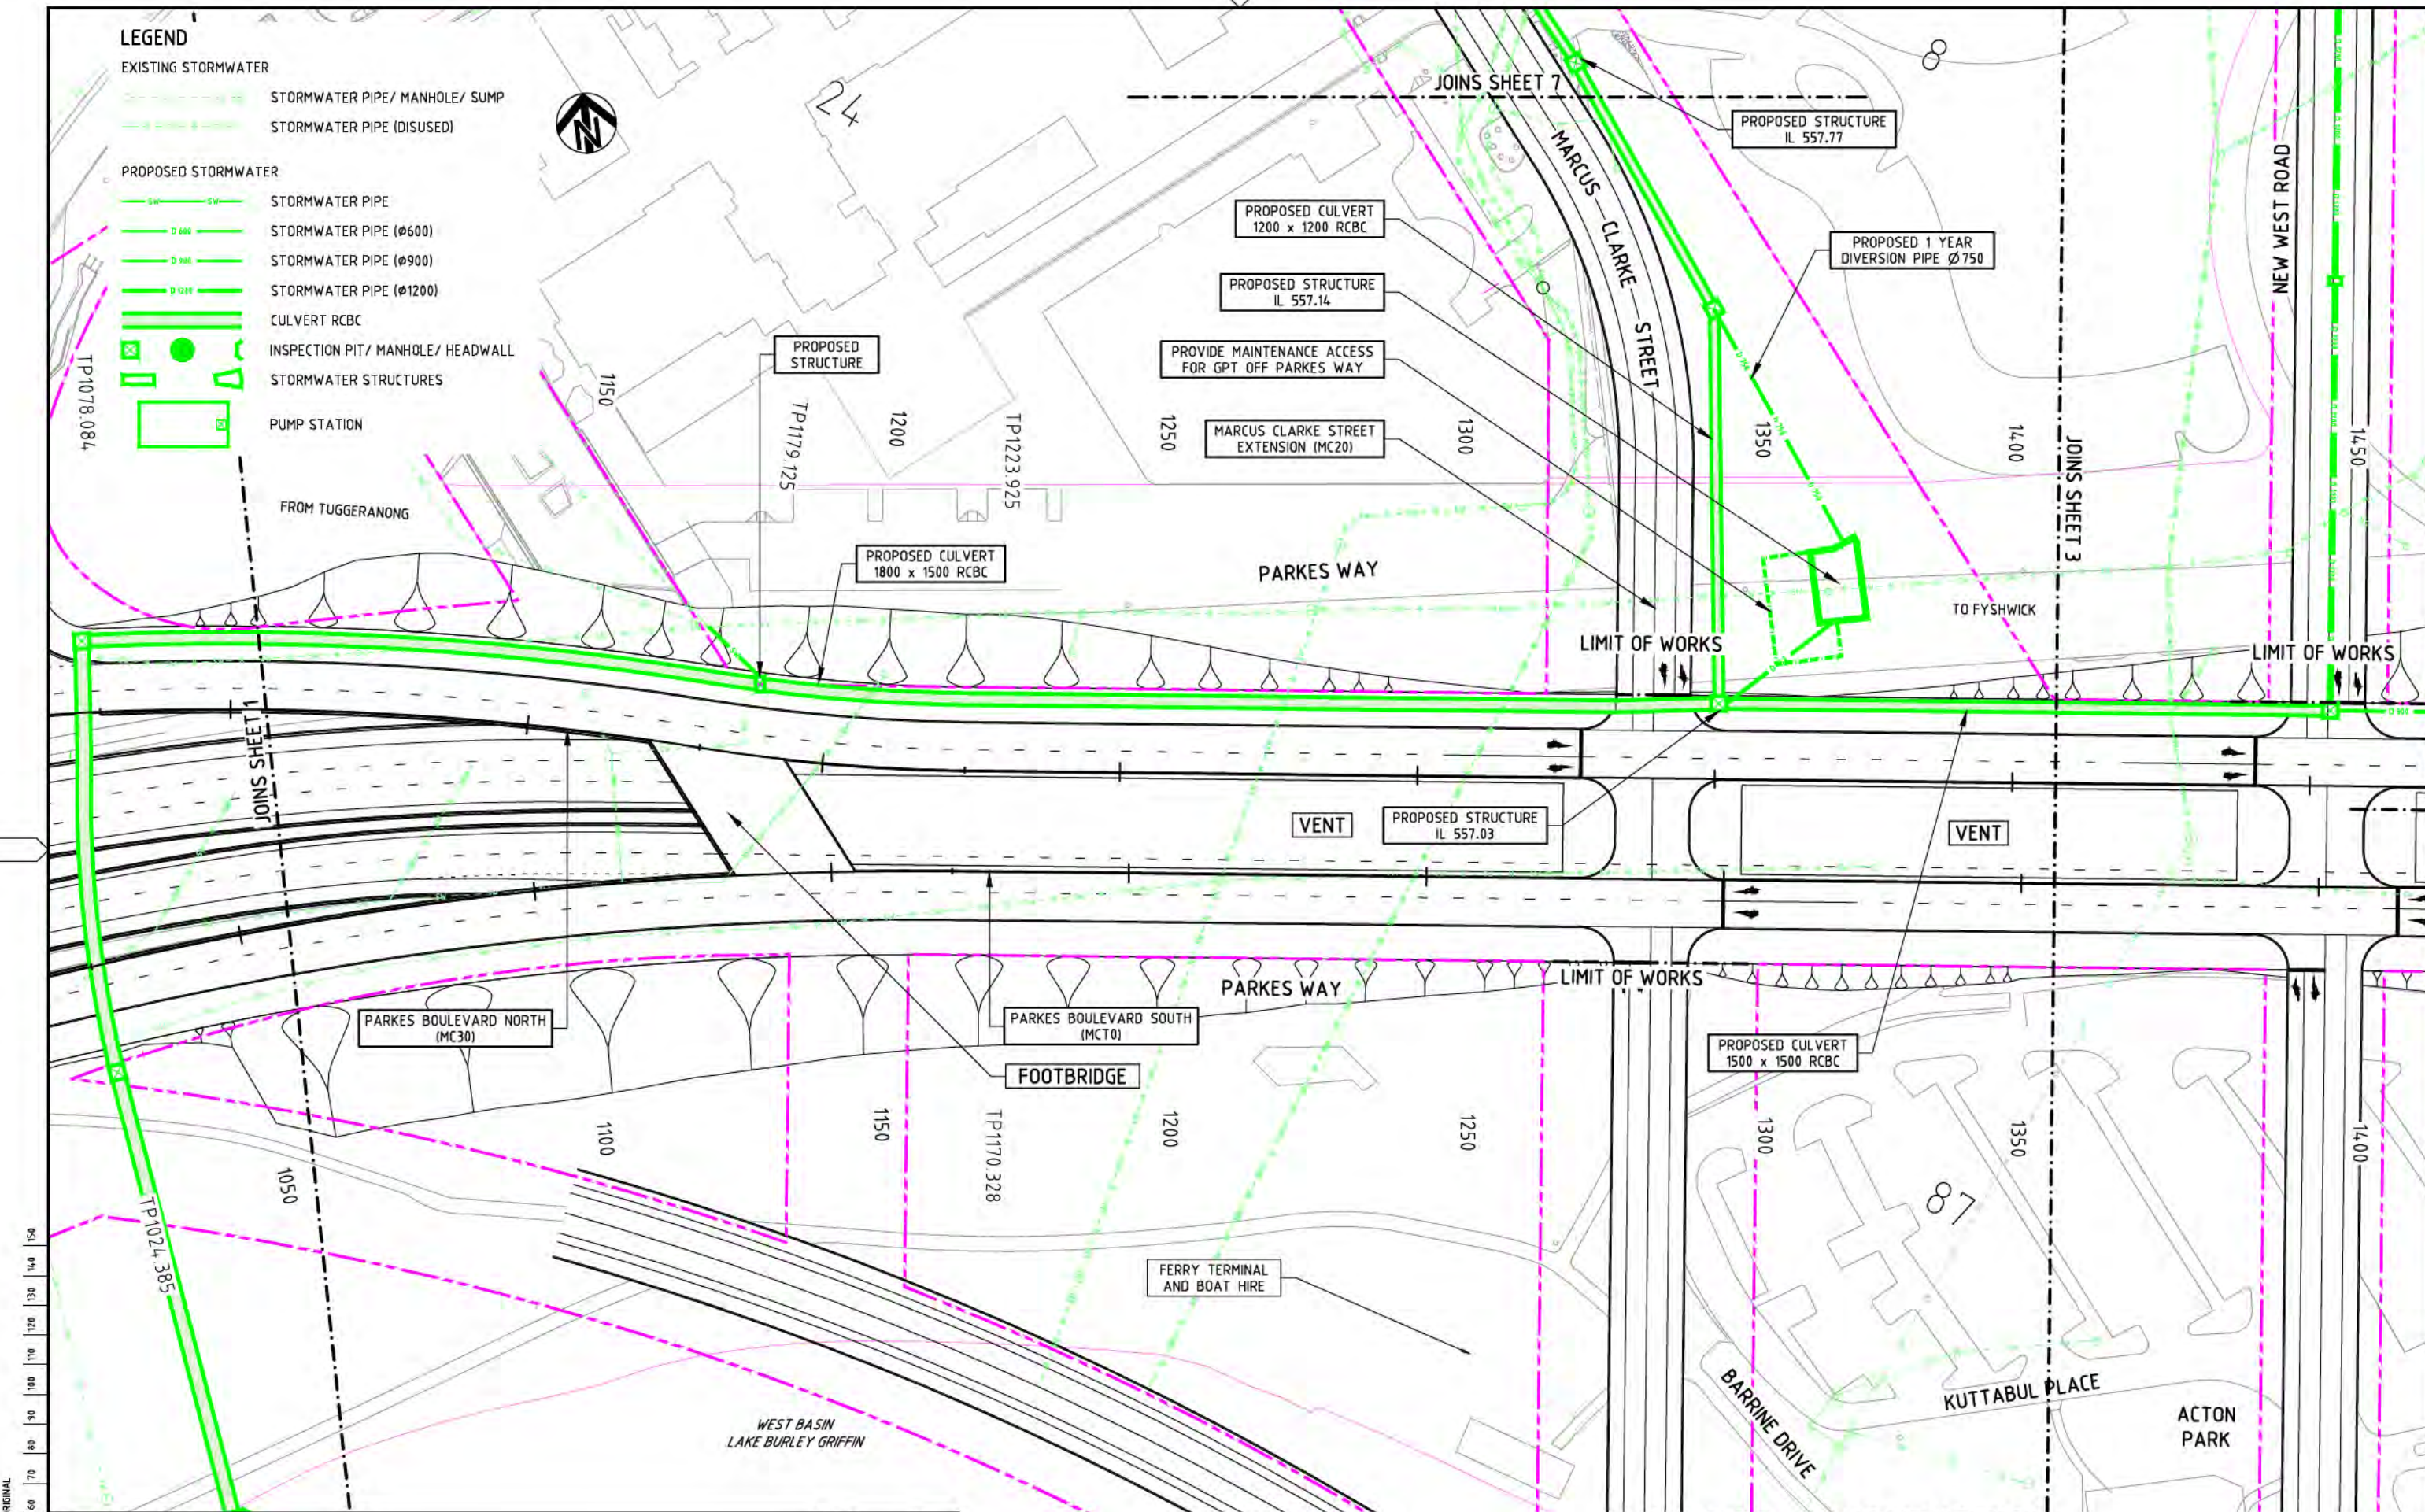


- LEGEND**
- EXISTING STORMWATER**
- STORMWATER PIPE/ MANHOLE/ SUMP
 - STORMWATER PIPE (DISUSED)
- PROPOSED STORMWATER**
- STORMWATER PIPE
 - STORMWATER PIPE (Ø600)
 - STORMWATER PIPE (Ø900)
 - STORMWATER PIPE (Ø1200)
 - CULVERT RCBC
 - INSPECTION PIT/ MANHOLE/ HEADWALL
 - STORMWATER STRUCTURES
 - PUMP STATION

NOT FOR CONSTRUCTION

DRAWING FILE LOCATION / NAME I:\3002385\CAD\DWG\15_DD_Drainage\3002385-DDD-0112_1021.dwg		DATE 25 Sep 2014	TIME 15:01:19
EXTERNAL REFERENCE FILES		WVR No. WVR 001	APPROVAL
DATE 19.06.2014		DT	TITLE
AMENDMENT / REVISION DESCRIPTION DRAFT - FOR INFORMATION ONLY FEASIBILITY STUDY ISSUE		DT	NAME
			DRAFTER C. DAWSON
			DRAFTING CHECK K. SIDRAK
			DESIGNER A. MOTA
			DESIGN CHECK D. TONGE
			PROJECT MANAGER B. DERRICK
			PROJECT DIRECTOR S. TILDSLEY
SCALES AT A1 SIZE DRAWING		DESIGNER	
SCALE 1:500		SMC SMC AUSTRALIA PTY LTD ABN 47 065 475 149 SUITE 2, LEVEL 1, 243 NORTHBOURNE AVENUE LYNEMAR ACT 2602 AUSTRALIA PH (02) 8234 1900 FAX (02) 8234 1906 SMC PROJECT No 3002385	
CLINT		ACT Territory and Municipal Services	
PROJECT TITLE RE-ENGINEERING PARKES WAY FEASIBILITY STUDY TRUNK STORMWATER DRAINAGE PLAN PARKES BOULEVARD SHEET 2		SCALE AS SHOWN	
PHASE FEASIBILITY		PROJECT / DRAWING No. 3002385-DDD-0112	
		REVISION 02	

150 mm ON ORIGINAL

A1

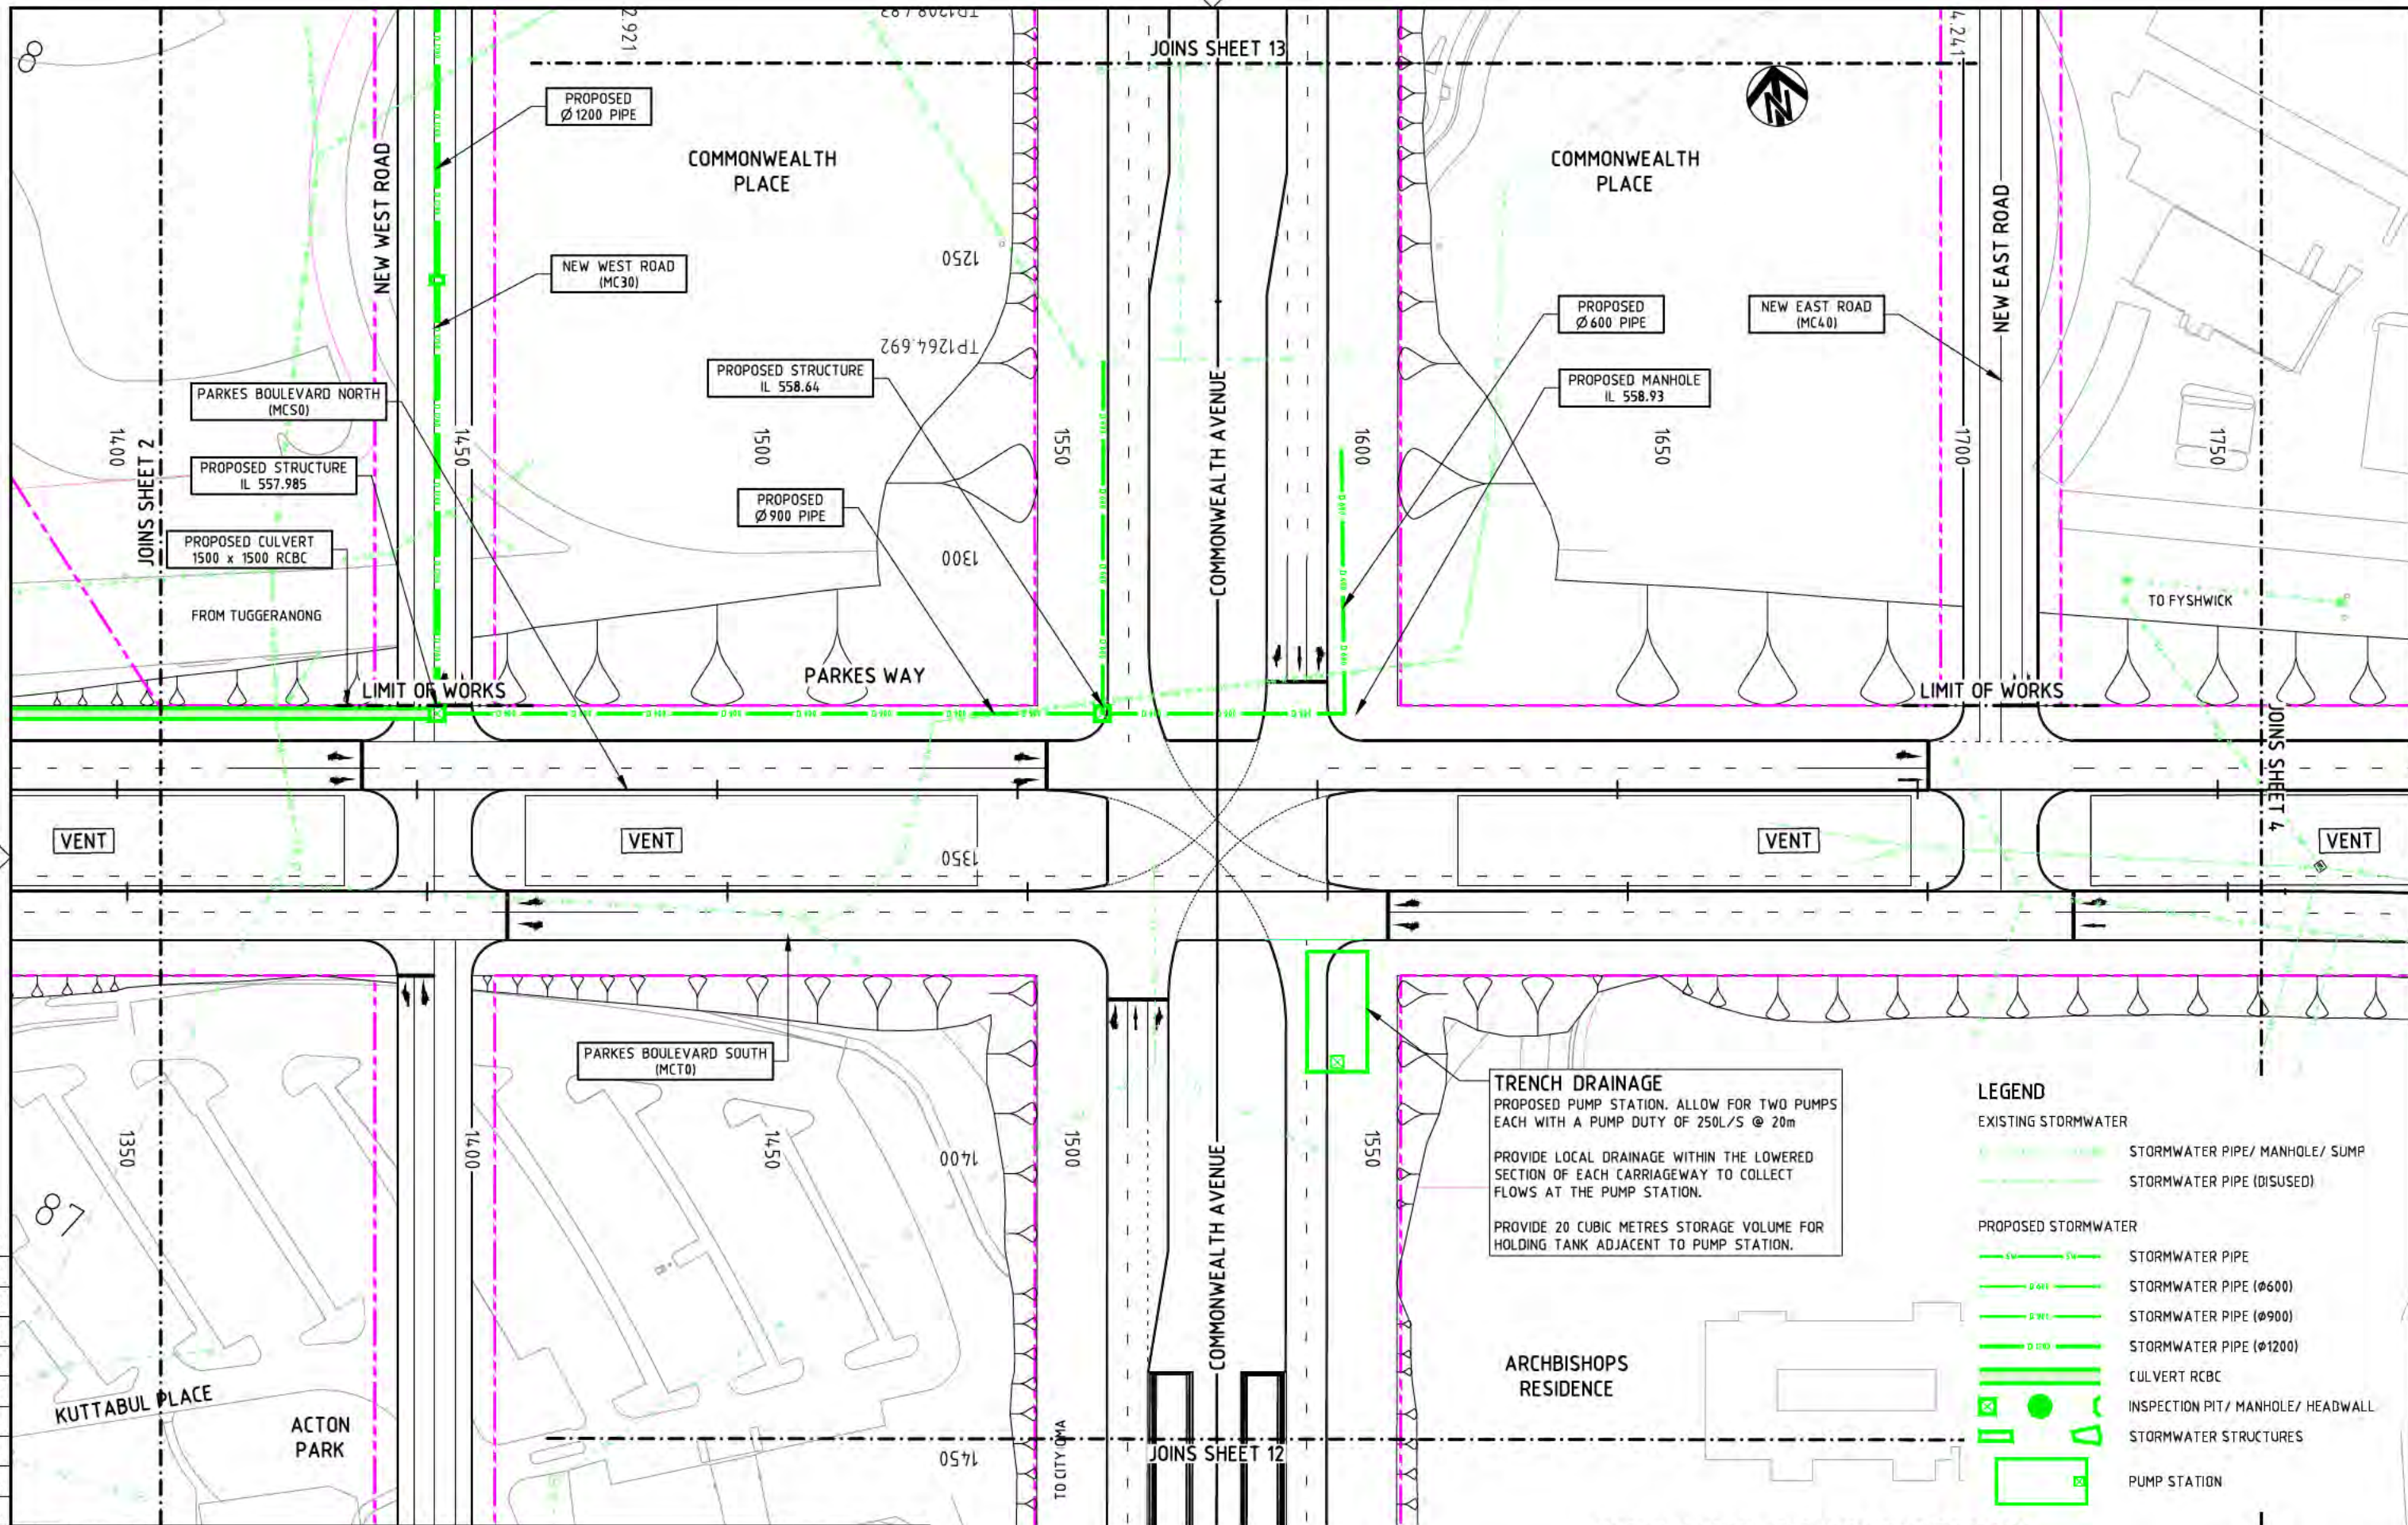

NOT FOR CONSTRUCTION

DRAWING FILE LOCATION / NAME I:\3002385\CAD\DWG\15_DD_Drainage\3002385-DDD-0113_1021.dwg		PLOT DATE 25 Sep 2014		TIME 15:02:41	
EXTERNAL REFERENCE FILES		DATE		AMENDMENT / REVISION DESCRIPTION	
X:\P\3002385\CAD\DWG\15_DD_Drainage\3002385-DDD-0113_1021.dwg		19.06.2014		DRAFT - FOR INFORMATION ONLY	
X:\P\3002385\CAD\DWG\15_DD_Drainage\3002385-DDD-0113_1021.dwg		25.09.2014		FEASIBILITY STUDY ISSUE	
X:\P\3002385\CAD\DWG\15_DD_Drainage\3002385-DDD-0113_1021.dwg		WVR 001		WVR 002	
X:\P\3002385\CAD\DWG\15_DD_Drainage\3002385-DDD-0113_1021.dwg		APPROVAL		TITLE	
X:\P\3002385\CAD\DWG\15_DD_Drainage\3002385-DDD-0113_1021.dwg		DT		NAME	
X:\P\3002385\CAD\DWG\15_DD_Drainage\3002385-DDD-0113_1021.dwg		DRAFTER		C. DAWSON	
X:\P\3002385\CAD\DWG\15_DD_Drainage\3002385-DDD-0113_1021.dwg		DRAFTING CHECK		K. SIDRAK	
X:\P\3002385\CAD\DWG\15_DD_Drainage\3002385-DDD-0113_1021.dwg		DESIGNER		A. MOTA	
X:\P\3002385\CAD\DWG\15_DD_Drainage\3002385-DDD-0113_1021.dwg		DESIGN CHECK		D. TONGE	
X:\P\3002385\CAD\DWG\15_DD_Drainage\3002385-DDD-0113_1021.dwg		PROJECT MANAGER		B. DERRICK	
X:\P\3002385\CAD\DWG\15_DD_Drainage\3002385-DDD-0113_1021.dwg		PROJECT DIRECTOR		S. TILDSLEY	
X:\P\3002385\CAD\DWG\15_DD_Drainage\3002385-DDD-0113_1021.dwg		SCALES AT A1 SIZE DRAWING		DESIGNER	
X:\P\3002385\CAD\DWG\15_DD_Drainage\3002385-DDD-0113_1021.dwg		SCALE 1:500		SMEC	
X:\P\3002385\CAD\DWG\15_DD_Drainage\3002385-DDD-0113_1021.dwg		CLINT		PROJECT TITLE	
X:\P\3002385\CAD\DWG\15_DD_Drainage\3002385-DDD-0113_1021.dwg		RE-ENGINEERING PARKES WAY		FEASIBILITY STUDY	
X:\P\3002385\CAD\DWG\15_DD_Drainage\3002385-DDD-0113_1021.dwg		TRUNK STORMWATER DRAINAGE PLAN		PARKES BOULEVARD	
X:\P\3002385\CAD\DWG\15_DD_Drainage\3002385-DDD-0113_1021.dwg		SHEET 3		SCALE	
X:\P\3002385\CAD\DWG\15_DD_Drainage\3002385-DDD-0113_1021.dwg		AS SHOWN		PHASE	
X:\P\3002385\CAD\DWG\15_DD_Drainage\3002385-DDD-0113_1021.dwg		FEASIBILITY		PROJECT / DRAWING No.	
X:\P\3002385\CAD\DWG\15_DD_Drainage\3002385-DDD-0113_1021.dwg		3002385-DDD-0113		REVISION	
X:\P\3002385\CAD\DWG\15_DD_Drainage\3002385-DDD-0113_1021.dwg		02			


LEGEND

EXISTING STORMWATER

- STORMWATER PIPE/ MANHOLE/ SUMP
- STORMWATER PIPE (DISUSED)


PROPOSED STORMWATER

- STORMWATER PIPE
- STORMWATER PIPE (Ø600)
- STORMWATER PIPE (Ø900)
- STORMWATER PIPE (Ø1200)
- CULVERT RCBC
- INSPECTION PIT/ MANHOLE/ HEADWALL
- STORMWATER STRUCTURES
- PUMP STATION

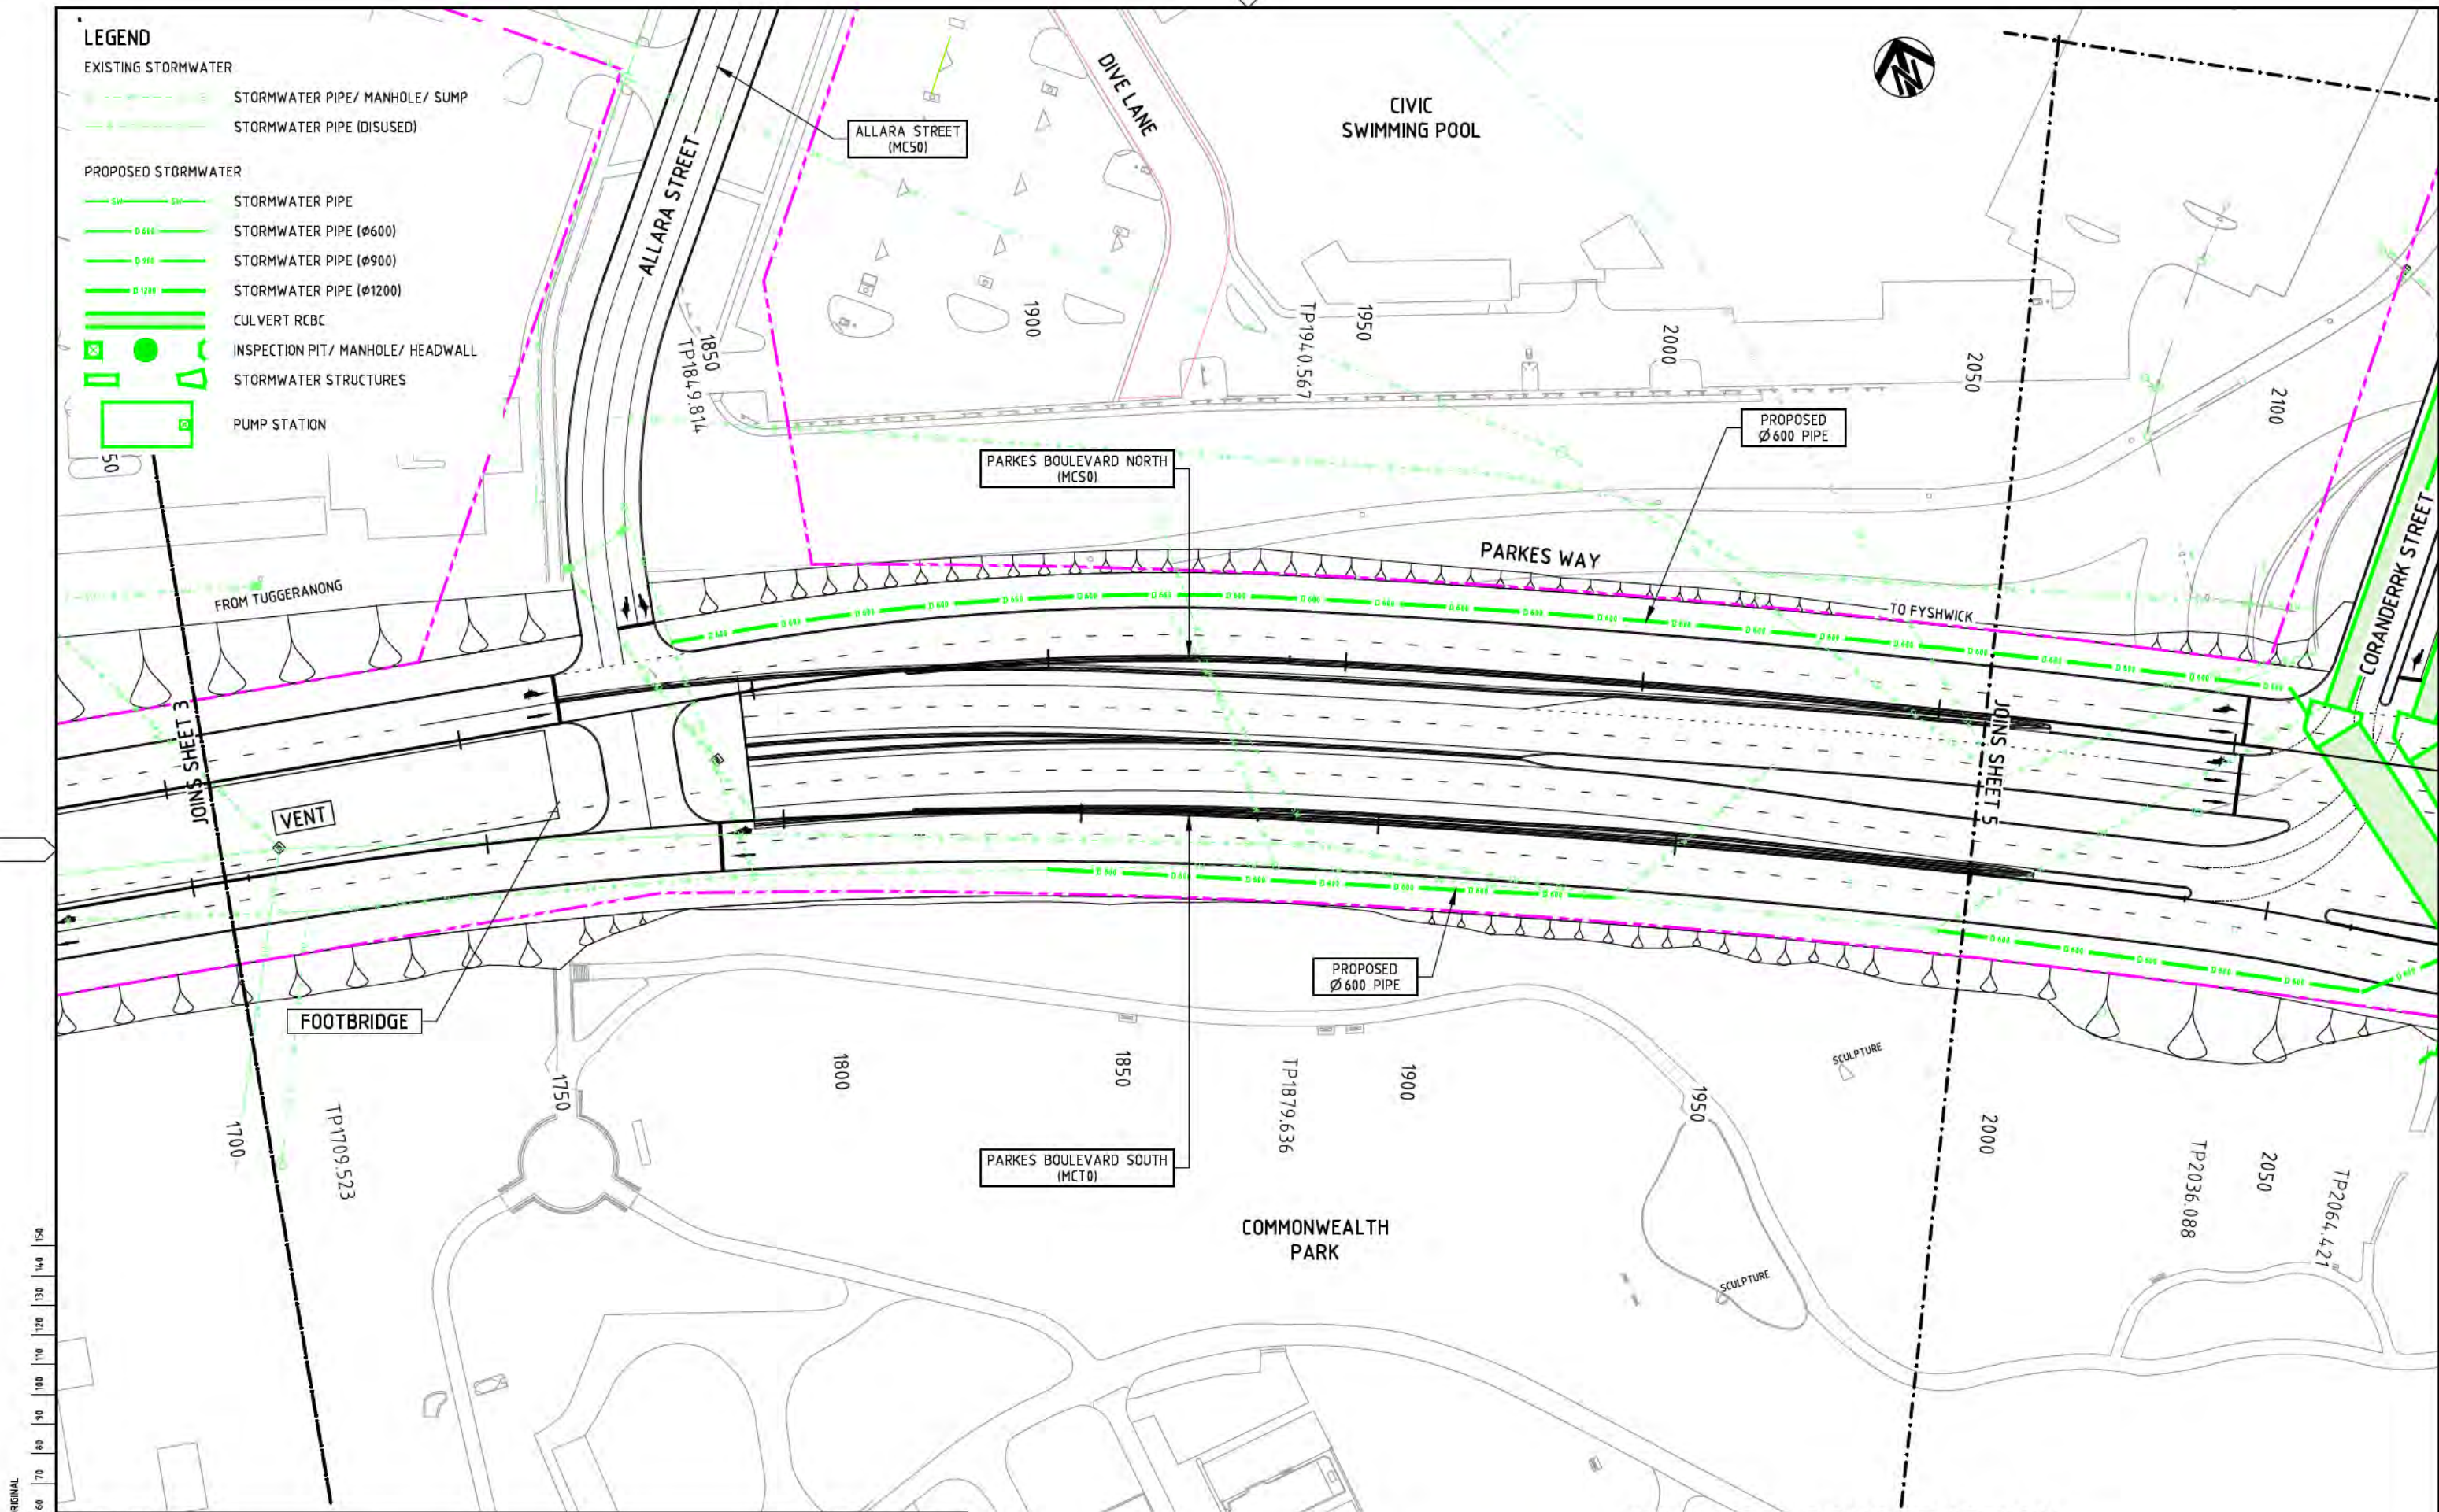

NOT FOR CONSTRUCTION

DRAWING FILE LOCATION / NAME I:\3002385\CAD\DWG\15_DD_Drainage\3002385-DDD-0114_02.dwg		DATE 25 Sep 2014	TIME 15:04:00
EXTERNAL REFERENCE FILES		WVR No.	APPROVAL
X:\P\DESIGN\3002385\CAD\DWG\15_DD_Drainage\3002385-DDD-0114_02.dwg X:\P\DESIGN\3002385\CAD\DWG\15_DD_Drainage\3002385-DDD-0114_01.dwg X:\P\DESIGN\3002385\CAD\DWG\15_DD_Drainage\3002385-DDD-0114_03.dwg X:\P\DESIGN\3002385\CAD\DWG\15_DD_Drainage\3002385-DDD-0114_04.dwg X:\P\DESIGN\3002385\CAD\DWG\15_DD_Drainage\3002385-DDD-0114_05.dwg X:\P\DESIGN\3002385\CAD\DWG\15_DD_Drainage\3002385-DDD-0114_100.dwg		19.06.2014	DATE
AMENDMENT / REVISION DESCRIPTION		WVR 001	DT
DRAFT - FOR INFORMATION ONLY		WVR 002	DT
FEASIBILITY STUDY ISSUE			
TITLE		NAME	
DRAFTER		C. DAWSON	
DRAFTING CHECK		K. SIDRAK	
DESIGNER		A. MOTA	
DESIGN CHECK		D. TONGE	
PROJECT MANAGER		B. DERRICK	
PROJECT DIRECTOR		S. TILDSLEY	
SCALES AT A1 SIZE DRAWING			
SCALE 1:500			
DESIGNER			
SMEC AUSTRALIA PTY LTD			
SUITE 2, LEVEL 1, 243 NORTHBOURNE AVENUE			
LYNEHAM ACT 2602 AUSTRALIA			
PH (02) 8234 1900 FAX (02) 8234 1906			
SMEC PROJECT No 3002385			
CLIENT			
ACT Government			
Territory and Municipal Services			
PROJECT TITLE			
RE-ENGINEERING PARKES WAY			
FEASIBILITY STUDY			
TRUNK STORMWATER DRAINAGE PLAN			
PARKES BOULEVARD			
SHEET 4			
SCALE	PHASE	PROJECT / DRAWING No.	REVISION
AS SHOWN	FEASIBILITY	3002385-DDD-0114	02

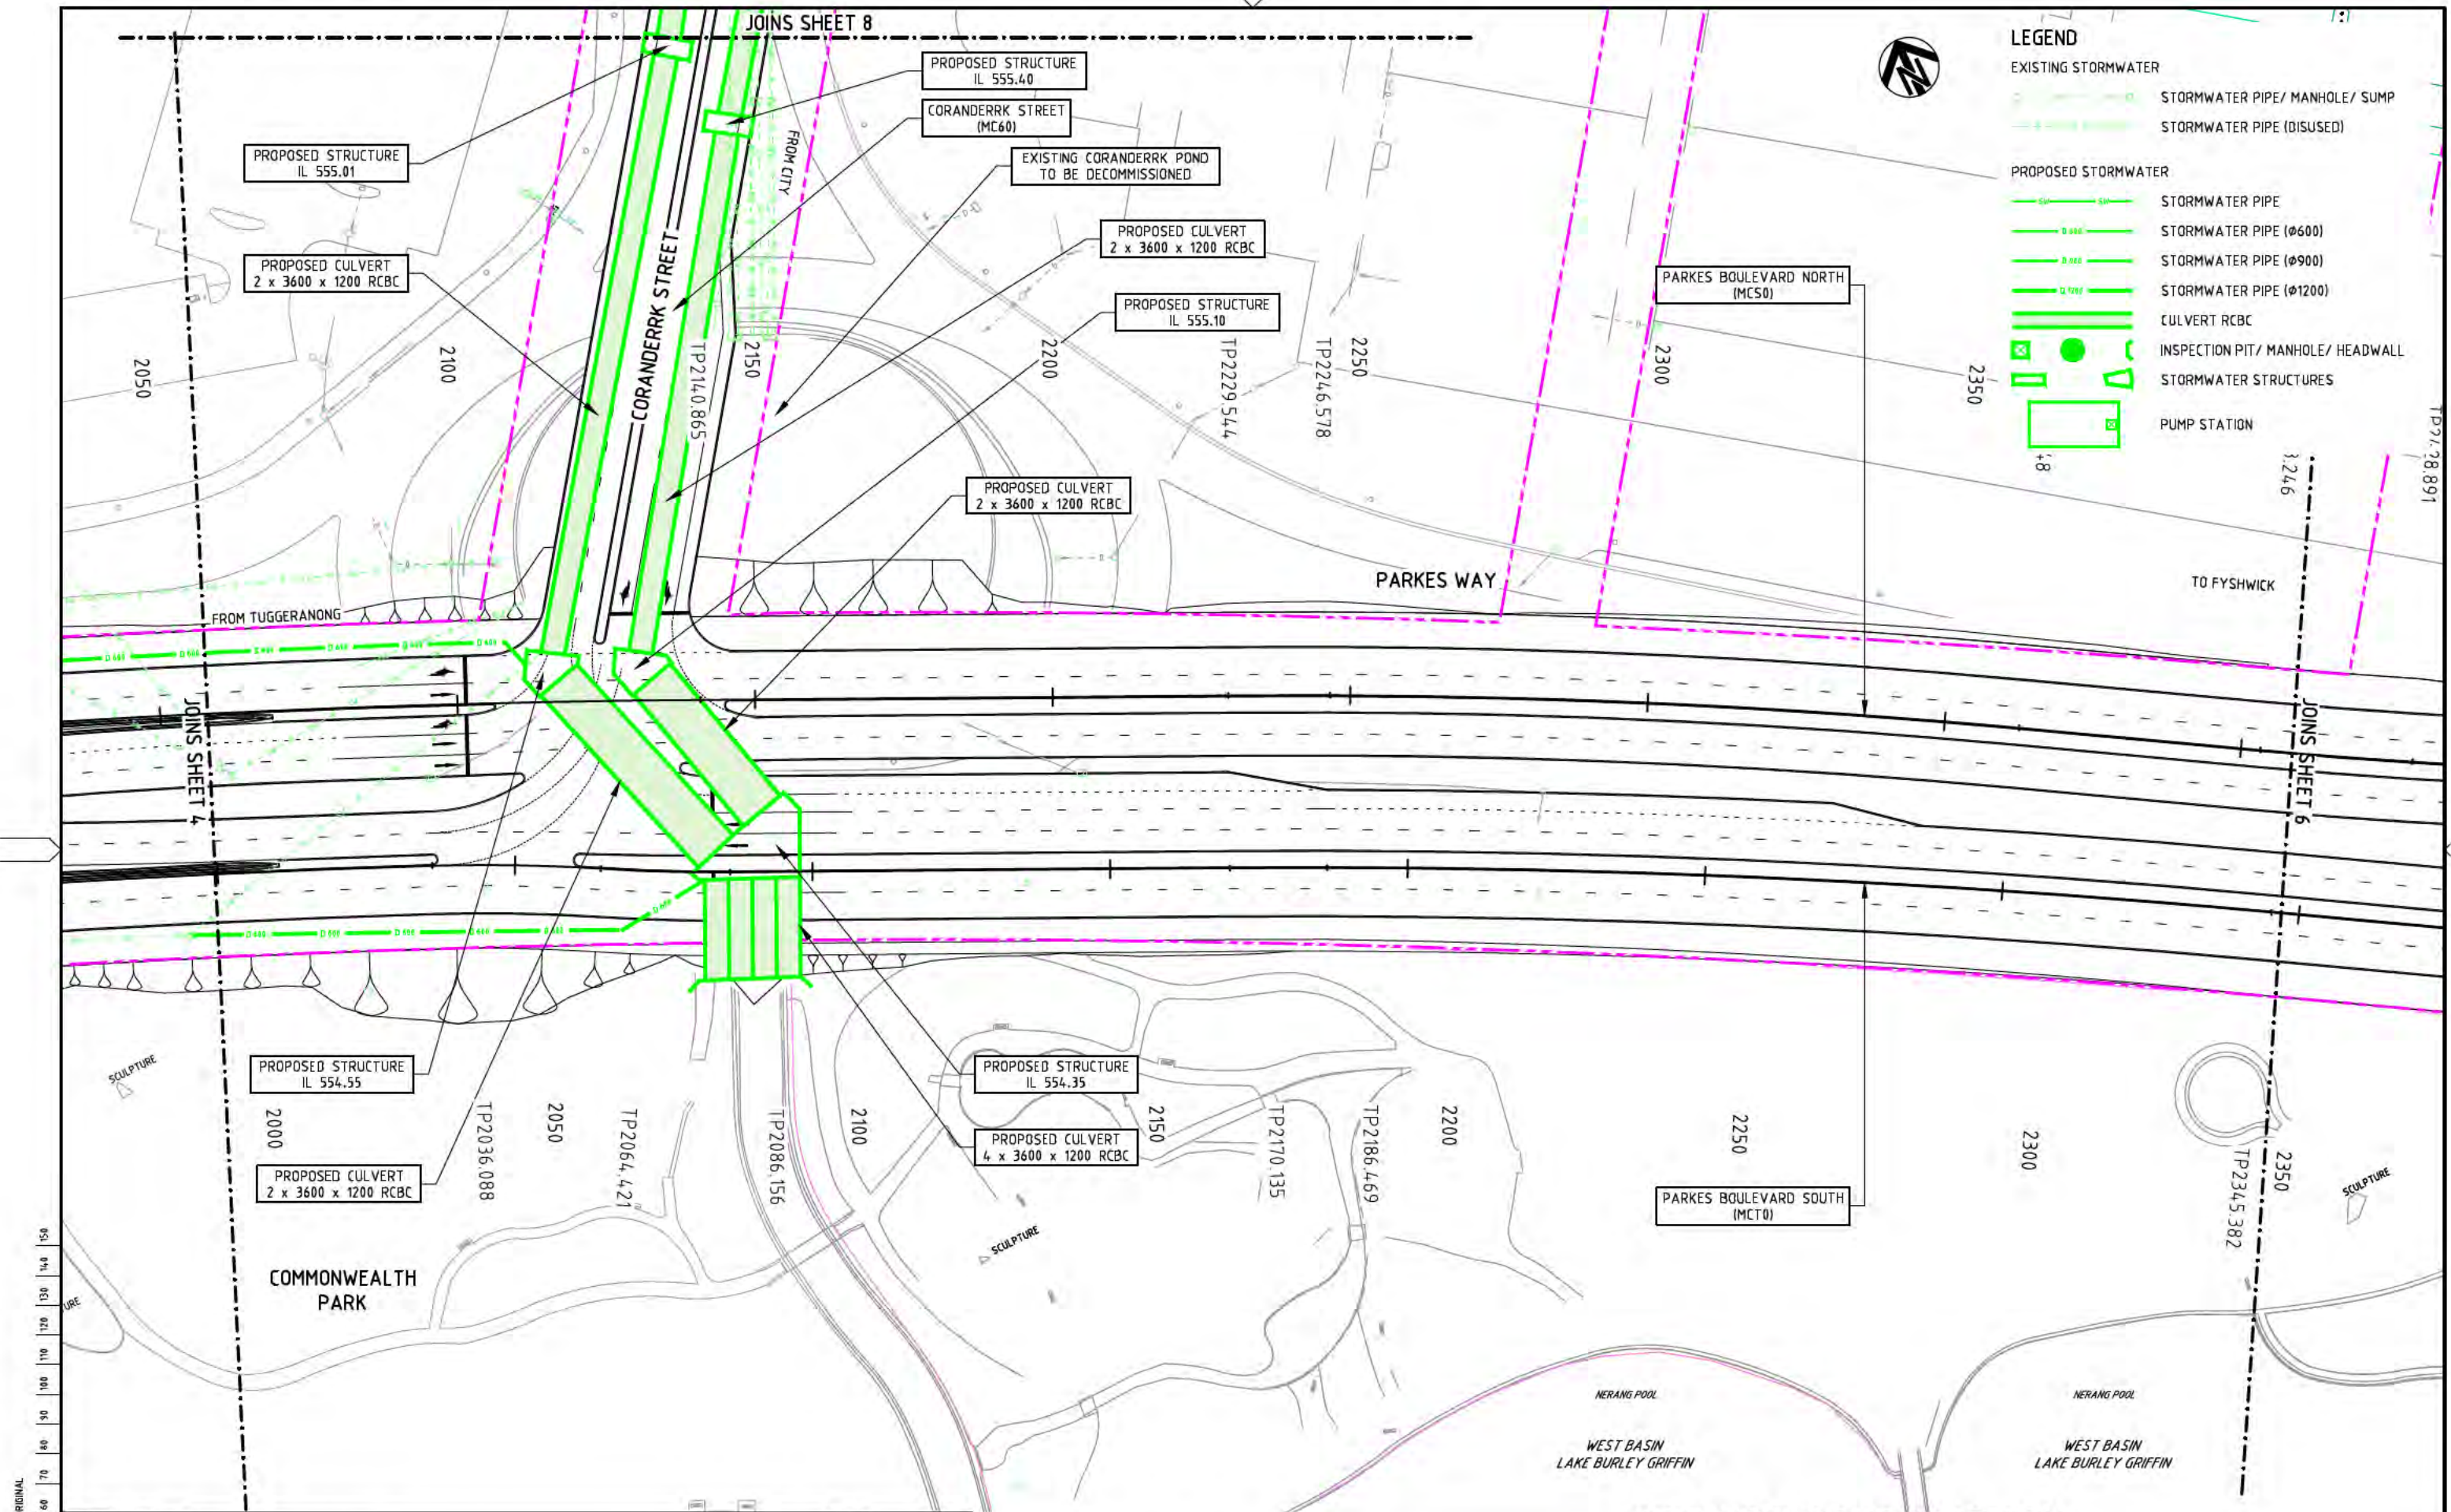

150 mm ON ORIGINAL

150
140
130
120
110
100
90
80
70
60
50
40
30
20
10
0

DRAWING FILE LOCATION / NAME
I:\3002385\CAD\DWG\15_DD_Drainage\3002385-DDD-0115_1021.dwg

EXTERNAL REFERENCE FILES

X:\P\3002385\CAD\DWG\15_DD_Drainage\3002385-DDD-0115_1021.dwg	DATE	19.06.2014	AMENDMENT / REVISION DESCRIPTION	WVR No.	APPROVAL	TITLE	NAME
X:\P\3002385\CAD\DWG\15_DD_Drainage\3002385-DDD-0115_1021.dwg	DATE	25.09.2014	DRAFT - FOR INFORMATION ONLY	WVR 001	DT	DRAFTER	C. DAWSON
X:\P\3002385\CAD\DWG\15_DD_Drainage\3002385-DDD-0115_1021.dwg			FEASIBILITY STUDY ISSUE	WVR 002	DT	DRAFTING CHECK	K. SIDRAK
X:\P\3002385\CAD\DWG\15_DD_Drainage\3002385-DDD-0115_1021.dwg						DESIGNER	A. MOTH
X:\P\3002385\CAD\DWG\15_DD_Drainage\3002385-DDD-0115_1021.dwg						DESIGN CHECK	D. TONGE
X:\P\3002385\CAD\DWG\15_DD_Drainage\3002385-DDD-0115_1021.dwg						PROJECT MANAGER	B. DERRICK
X:\P\3002385\CAD\DWG\15_DD_Drainage\3002385-DDD-0115_1021.dwg						PROJECT DIRECTOR	S. TILDSLEY

PLOT DATE
25 Sep 2014

TIME
15:05:16

SCALES AT A1 SIZE DRAWING

SCALE 1:500

DESIGNER

 **SMEC**

SMEC AUSTRALIA PTY LTD
© ABN 47 065 475 149
SUITE 2, LEVEL 1, 243 NORTHBOURNE AVENUE
LYNEHAM ACT 2602 AUSTRALIA
PH (02) 6234 1900 FAX (02) 6234 1906
SMEC PROJECT No 3002385

CLIENT

 **ACT**
Government
Territory and Municipal Services


PROJECT TITLE

RE-ENGINEERING PARKES WAY
FEASIBILITY STUDY

**TRUNK STORMWATER DRAINAGE PLAN
PARKES BOULEVARD
SHEET 5**

SCALE	PHASE	PROJECT / DRAWING No.	REVISION
AS SHOWN	FEASIBILITY	3002385-DDD-0115	02

NOT FOR CONSTRUCTION

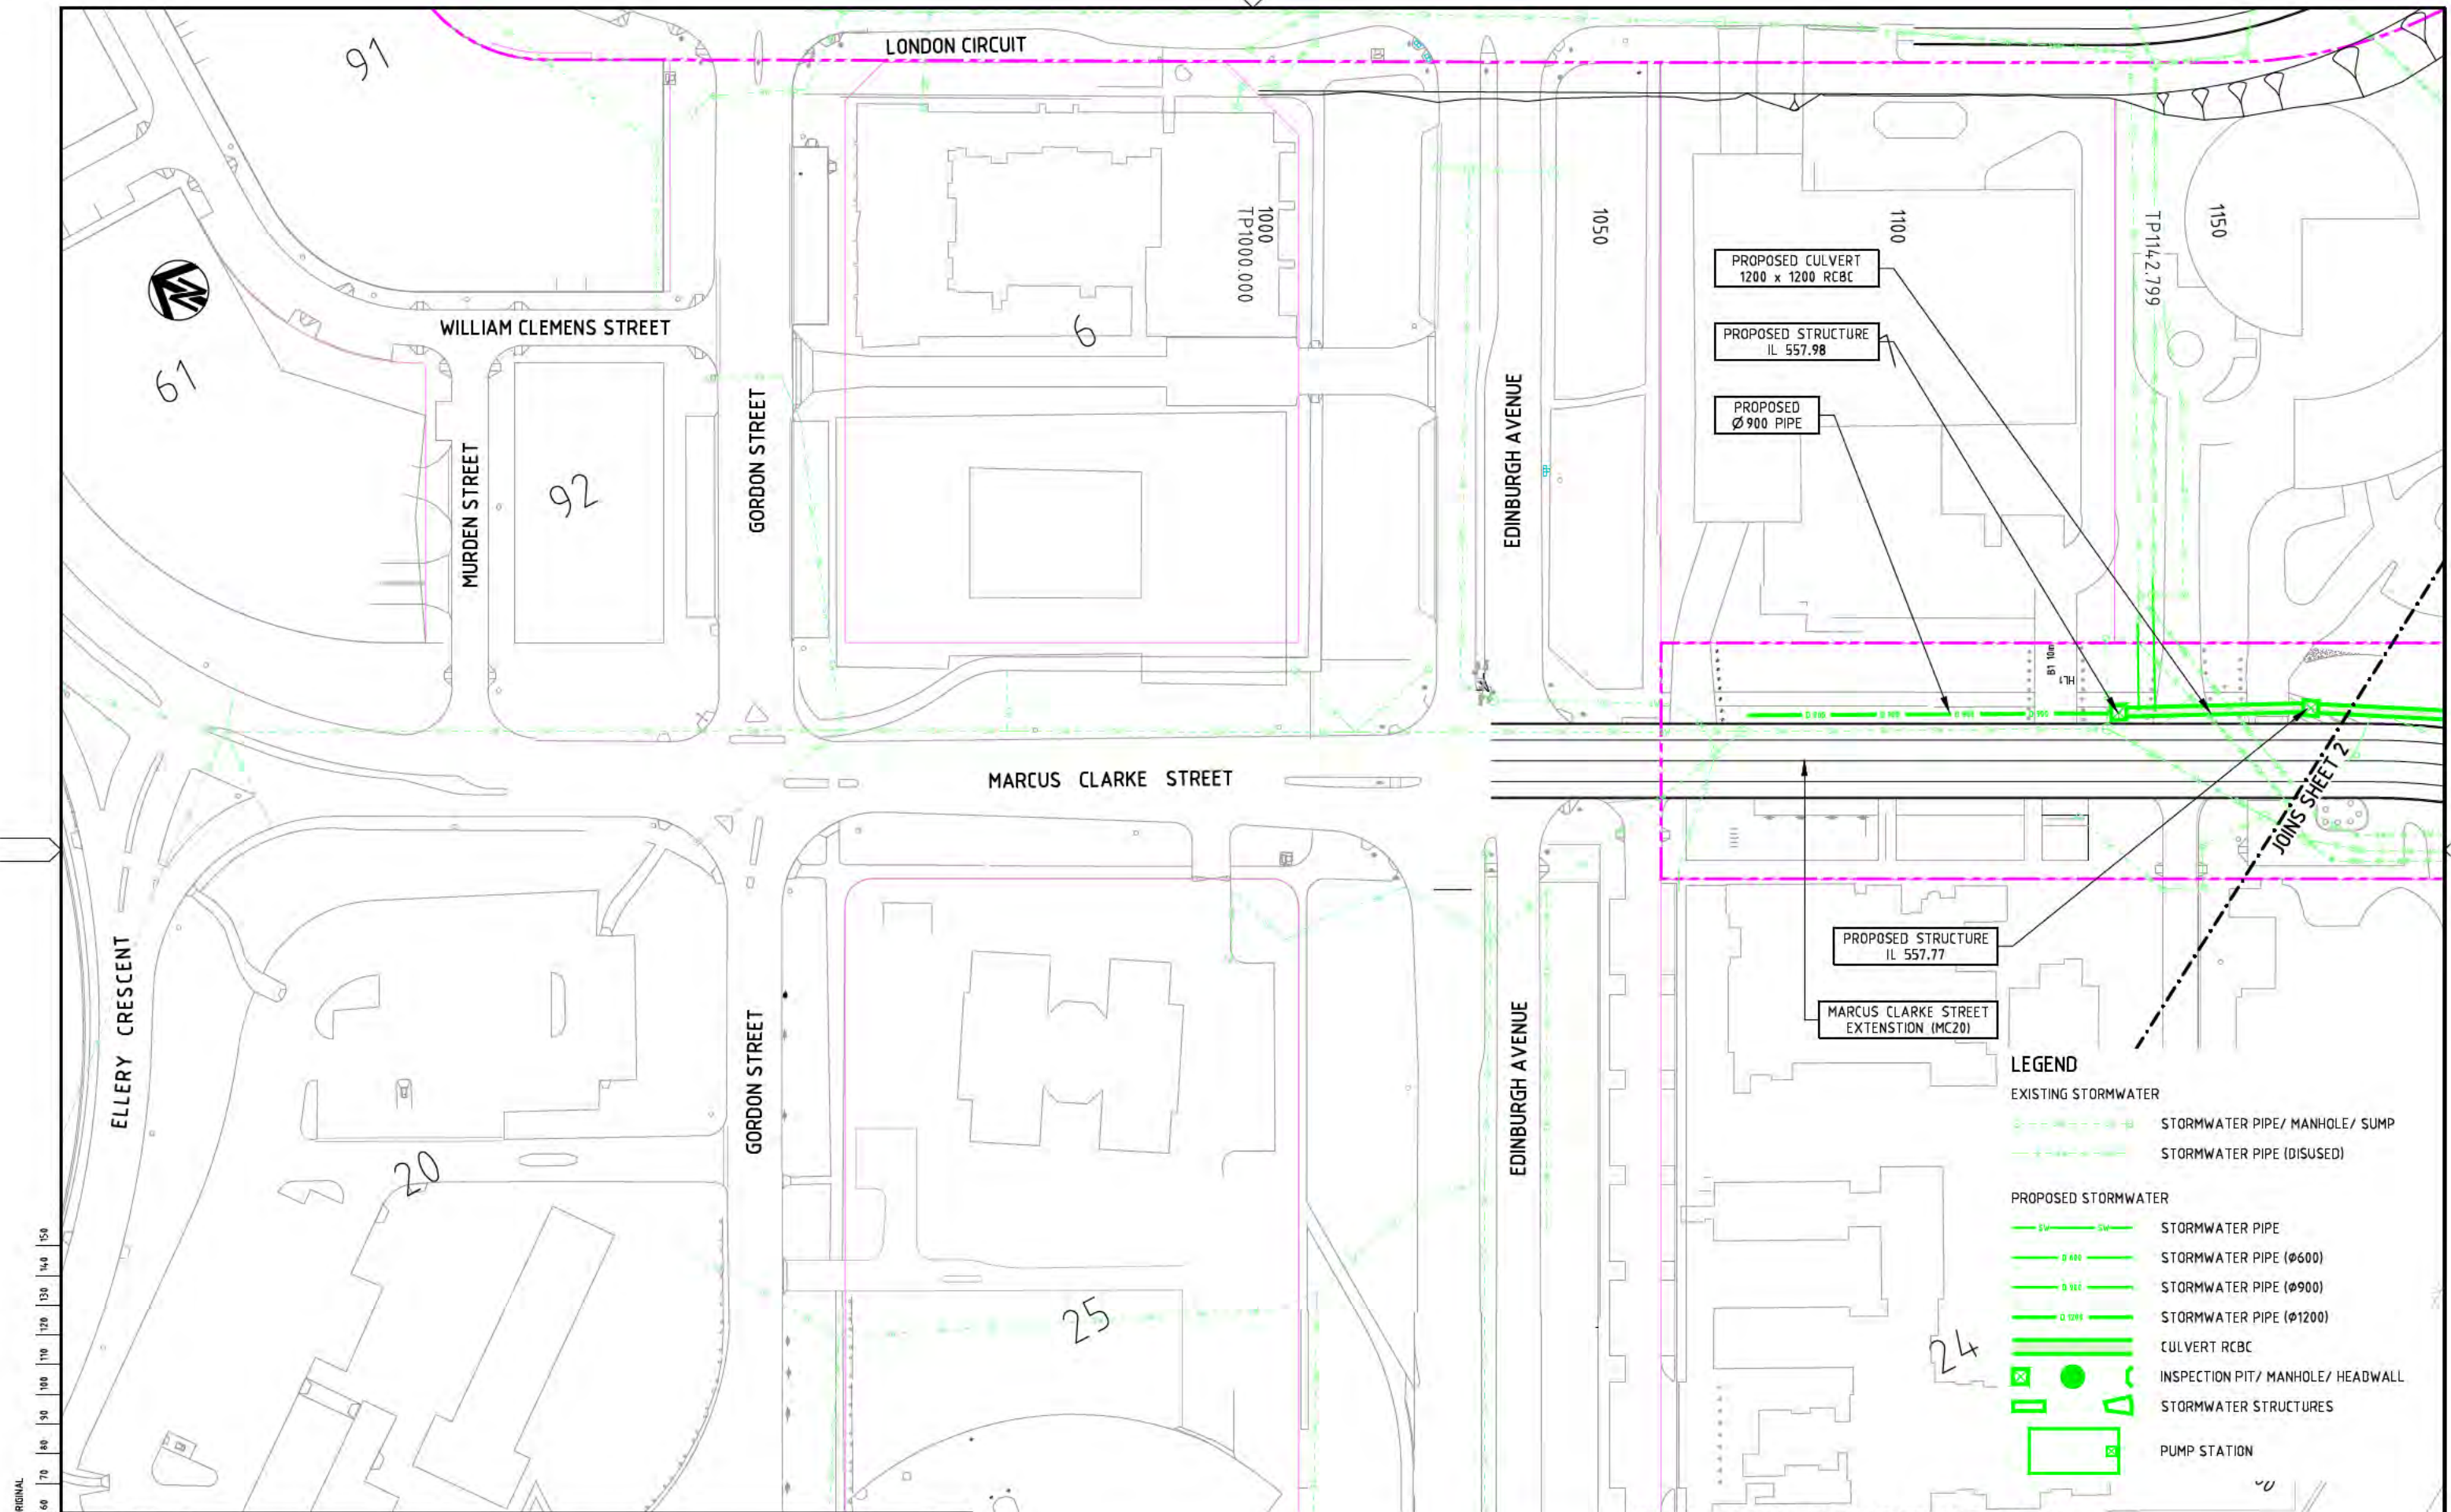

NOT FOR CONSTRUCTION

LEGEND

EXISTING STORMWATER

- STORMWATER PIPE/ MANHOLE/ SUMP
- STORMWATER PIPE (DISUSED)


PROPOSED STORMWATER

- STORMWATER PIPE
- STORMWATER PIPE (Ø600)
- STORMWATER PIPE (Ø900)
- STORMWATER PIPE (Ø1200)
- CULVERT RCBC
- INSPECTION PIT/ MANHOLE/ HEADWALL
- STORMWATER STRUCTURES
- PUMP STATION

DRAWING FILE LOCATION / NAME I:\3002385\CAD\DWG\15_DD_Drainage\3002385-DDD-0117_1021.dwg			PLOT DATE 25 Sep 2014		TIME 15:07:37	
EXTERNAL REFERENCE FILES			DATE		AMENDMENT / REVISION DESCRIPTION	
X:\P\3002385\CAD\DWG\15_DD_Drainage\3002385-DDD-0117_1021.dwg			19.06.2014		DRAFT - FOR INFORMATION ONLY	
X:\P\3002385\CAD\DWG\15_DD_Drainage\3002385-DDD-0117_1021.dwg			25.09.2014		FEASIBILITY STUDY ISSUE	
X:\P\3002385\CAD\DWG\15_DD_Drainage\3002385-DDD-0117_1021.dwg			WVR No.		APPROVAL	
X:\P\3002385\CAD\DWG\15_DD_Drainage\3002385-DDD-0117_1021.dwg			WVR 001		DT	
X:\P\3002385\CAD\DWG\15_DD_Drainage\3002385-DDD-0117_1021.dwg			WVR 002		DT	
X:\P\3002385\CAD\DWG\15_DD_Drainage\3002385-DDD-0117_1021.dwg			TITLE		NAME	
X:\P\3002385\CAD\DWG\15_DD_Drainage\3002385-DDD-0117_1021.dwg			DRAFTER		C. DAWSON	
X:\P\3002385\CAD\DWG\15_DD_Drainage\3002385-DDD-0117_1021.dwg			DRAFTING CHECK		K. SIDRAK	
X:\P\3002385\CAD\DWG\15_DD_Drainage\3002385-DDD-0117_1021.dwg			DESIGNER		A. MOTH	
X:\P\3002385\CAD\DWG\15_DD_Drainage\3002385-DDD-0117_1021.dwg			DESIGN CHECK		D. TONGE	
X:\P\3002385\CAD\DWG\15_DD_Drainage\3002385-DDD-0117_1021.dwg			PROJECT MANAGER		B. DERRICK	
X:\P\3002385\CAD\DWG\15_DD_Drainage\3002385-DDD-0117_1021.dwg			PROJECT DIRECTOR		S. TILDSLEY	
X:\P\3002385\CAD\DWG\15_DD_Drainage\3002385-DDD-0117_1021.dwg			SCALES AT A1 SIZE DRAWING		DESIGNER	
X:\P\3002385\CAD\DWG\15_DD_Drainage\3002385-DDD-0117_1021.dwg			SCALE 1:500		SMEC	
X:\P\3002385\CAD\DWG\15_DD_Drainage\3002385-DDD-0117_1021.dwg			SCALE 1:500		SMEC AUSTRALIA PTY LTD	
X:\P\3002385\CAD\DWG\15_DD_Drainage\3002385-DDD-0117_1021.dwg			SCALE 1:500		ABN 47 065 475 149	
X:\P\3002385\CAD\DWG\15_DD_Drainage\3002385-DDD-0117_1021.dwg			SCALE 1:500		SUITE 2, LEVEL 1, 243 NORTHBOURNE AVENUE	
X:\P\3002385\CAD\DWG\15_DD_Drainage\3002385-DDD-0117_1021.dwg			SCALE 1:500		LYNEHAM ACT 2602 AUSTRALIA	
X:\P\3002385\CAD\DWG\15_DD_Drainage\3002385-DDD-0117_1021.dwg			SCALE 1:500		PH (02) 8234 1900 FAX (02) 8234 1906	
X:\P\3002385\CAD\DWG\15_DD_Drainage\3002385-DDD-0117_1021.dwg			SCALE 1:500		SMEC PROJECT No 3002385	
X:\P\3002385\CAD\DWG\15_DD_Drainage\3002385-DDD-0117_1021.dwg			SCALE 1:500		CLIENT	
X:\P\3002385\CAD\DWG\15_DD_Drainage\3002385-DDD-0117_1021.dwg			SCALE 1:500		ACT	
X:\P\3002385\CAD\DWG\15_DD_Drainage\3002385-DDD-0117_1021.dwg			SCALE 1:500		Territory and Municipal Services	
X:\P\3002385\CAD\DWG\15_DD_Drainage\3002385-DDD-0117_1021.dwg			SCALE 1:500		PROJECT TITLE	
X:\P\3002385\CAD\DWG\15_DD_Drainage\3002385-DDD-0117_1021.dwg			SCALE 1:500		RE-ENGINEERING PARKES WAY	
X:\P\3002385\CAD\DWG\15_DD_Drainage\3002385-DDD-0117_1021.dwg			SCALE 1:500		FEASIBILITY STUDY	
X:\P\3002385\CAD\DWG\15_DD_Drainage\3002385-DDD-0117_1021.dwg			SCALE 1:500		TRUNK STORMWATER DRAINAGE PLAN	
X:\P\3002385\CAD\DWG\15_DD_Drainage\3002385-DDD-0117_1021.dwg			SCALE 1:500		PARKES BOULEVARD	
X:\P\3002385\CAD\DWG\15_DD_Drainage\3002385-DDD-0117_1021.dwg			SCALE 1:500		SHEET 7	
X:\P\3002385\CAD\DWG\15_DD_Drainage\3002385-DDD-0117_1021.dwg			SCALE 1:500		SCALE	
X:\P\3002385\CAD\DWG\15_DD_Drainage\3002385-DDD-0117_1021.dwg			SCALE 1:500		AS SHOWN	
X:\P\3002385\CAD\DWG\15_DD_Drainage\3002385-DDD-0117_1021.dwg			SCALE 1:500		PHASE	
X:\P\3002385\CAD\DWG\15_DD_Drainage\3002385-DDD-0117_1021.dwg			SCALE 1:500		FEASIBILITY	
X:\P\3002385\CAD\DWG\15_DD_Drainage\3002385-DDD-0117_1021.dwg			SCALE 1:500		PROJECT / DRAWING No.	
X:\P\3002385\CAD\DWG\15_DD_Drainage\3002385-DDD-0117_1021.dwg			SCALE 1:500		3002385-DDD-0117	
X:\P\3002385\CAD\DWG\15_DD_Drainage\3002385-DDD-0117_1021.dwg			SCALE 1:500		REVISION	
X:\P\3002385\CAD\DWG\15_DD_Drainage\3002385-DDD-0117_1021.dwg			SCALE 1:500		02	

150 mm ON ORIGINAL

A1

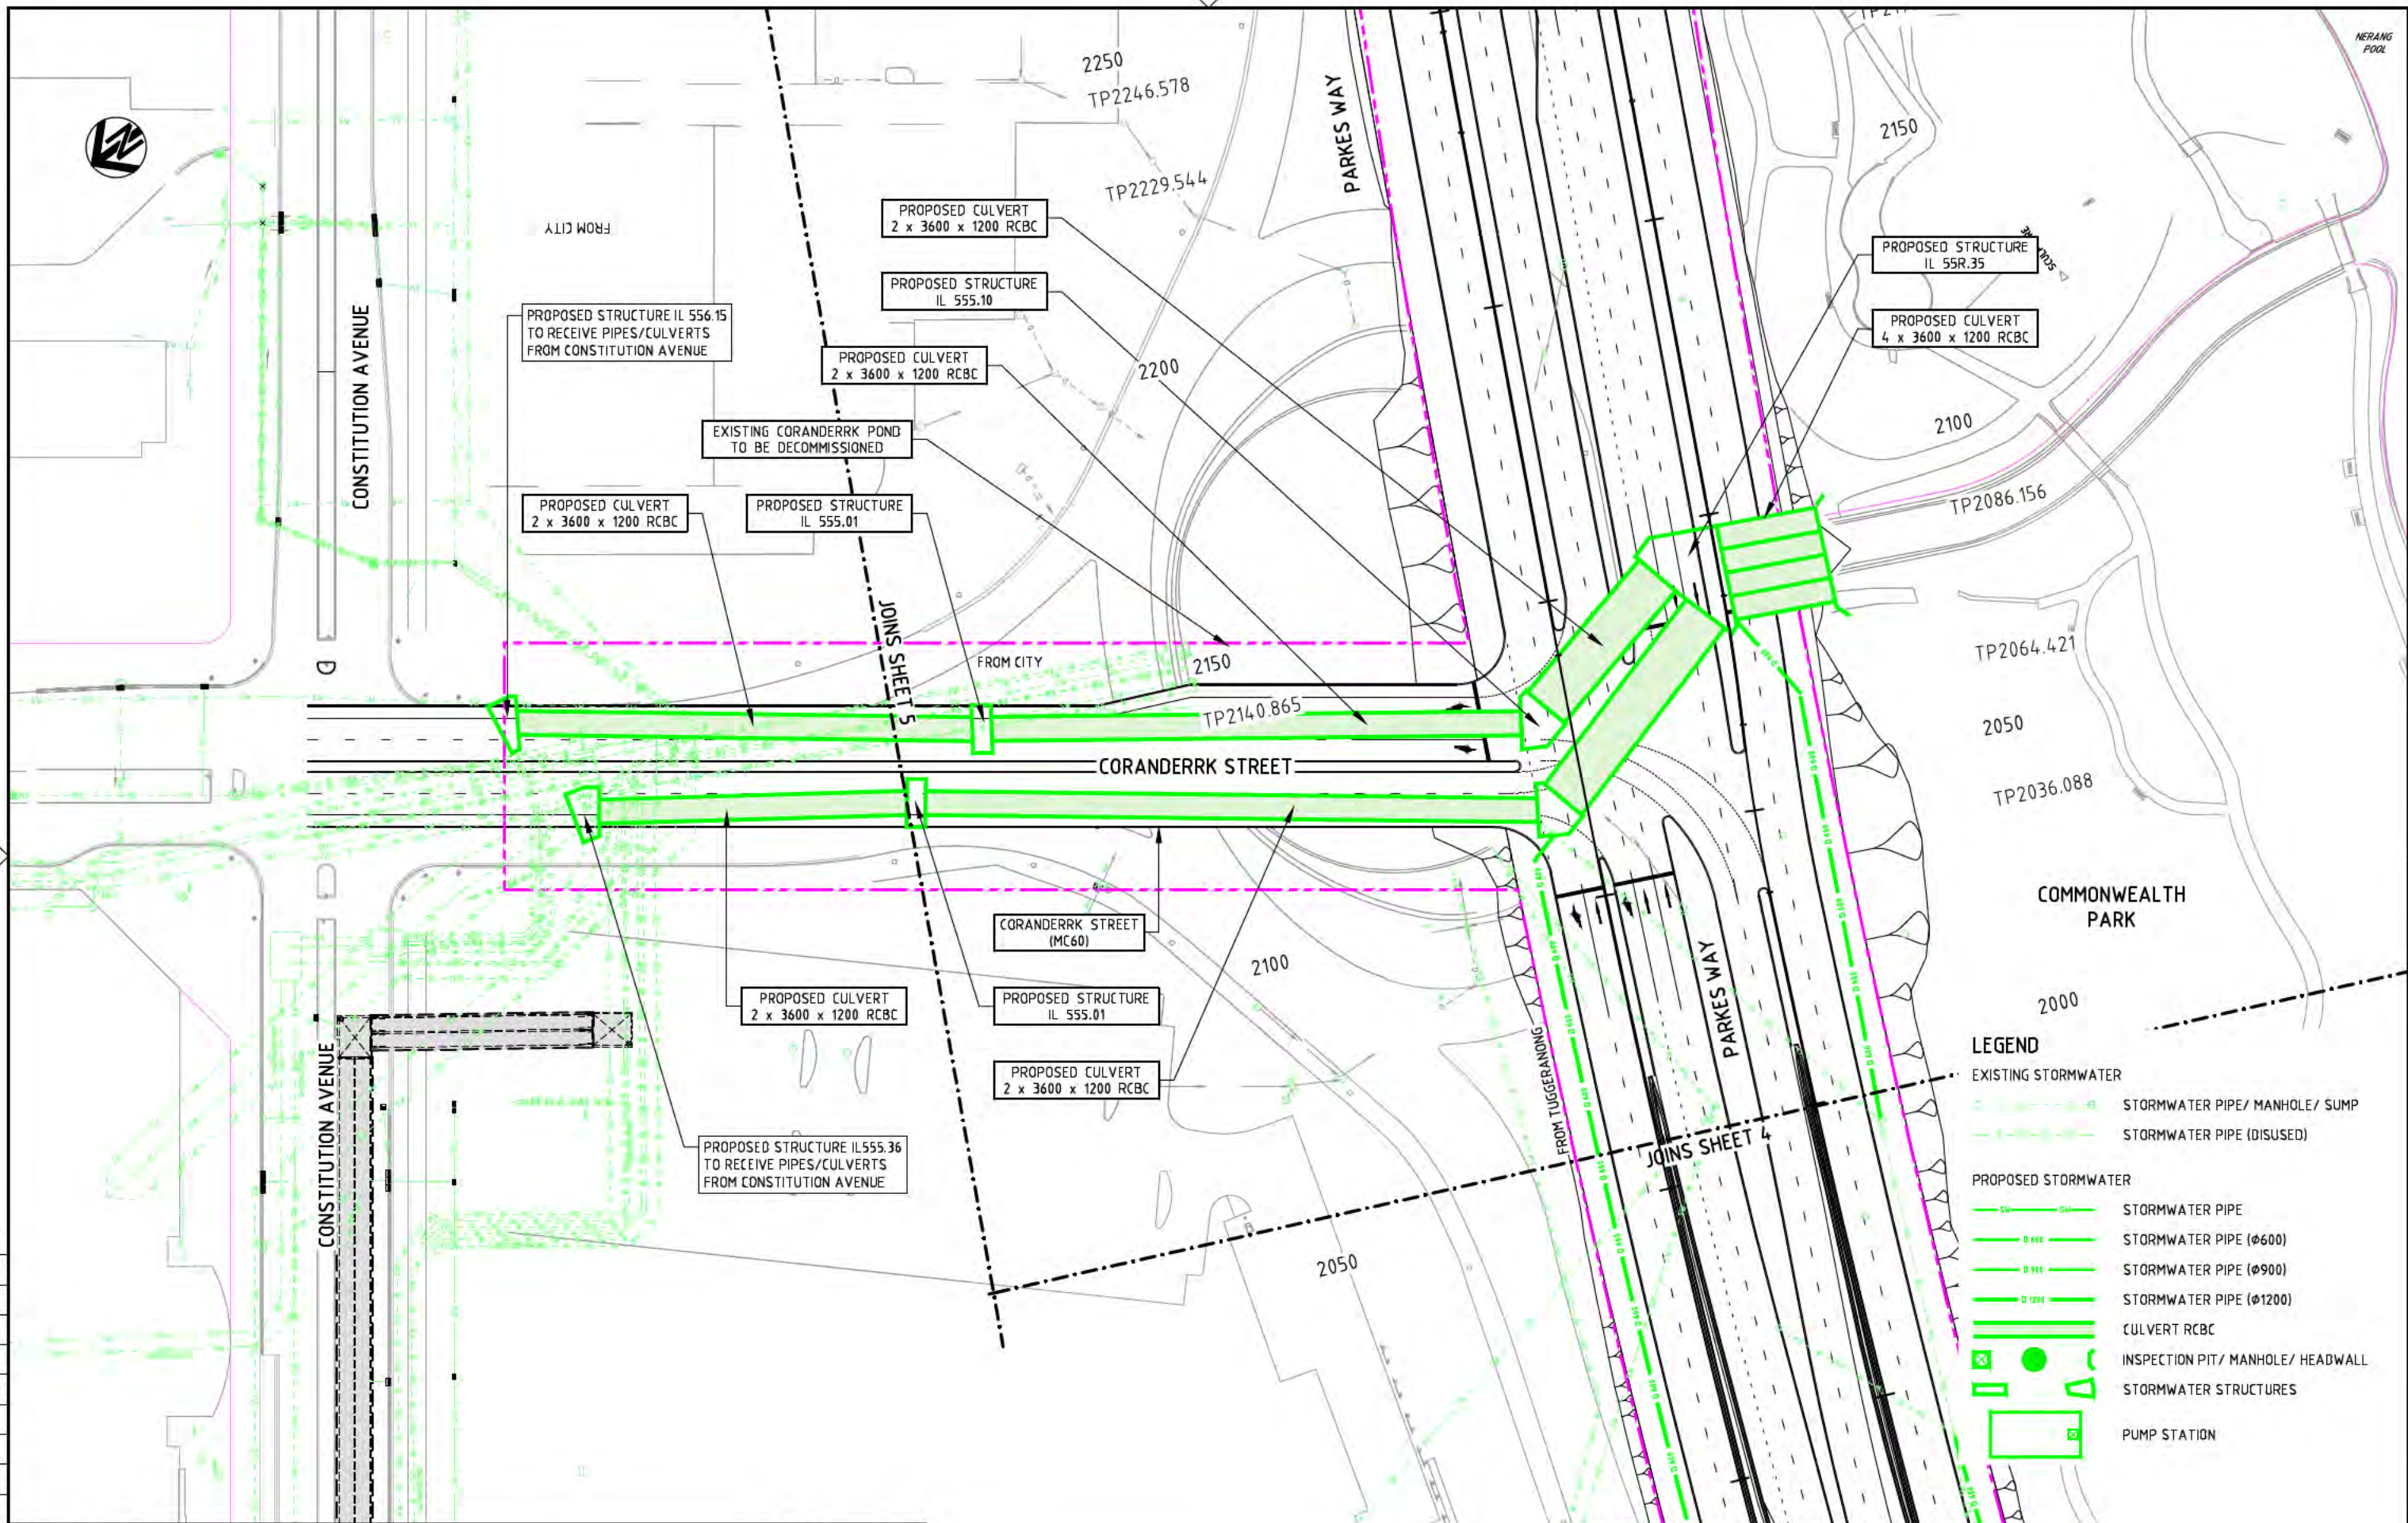

NOT FOR CONSTRUCTION

DRAWING FILE LOCATION / NAME I:\3002385\CAD\DWG\15_DD_Drainage\3002385-DDD-0118_021.dwg		PLOT DATE 25 Sep 2014		TIME 15:08:51	
EXTERNAL REFERENCE FILES		DATE		AMENDMENT / REVISION DESCRIPTION	
X:\P\3002385\CAD\DWG\15_DD_Drainage\3002385-DDD-0118_021.dwg		19.06.2014		DRAFT - FOR INFORMATION ONLY	
X:\P\3002385\CAD\DWG\15_DD_Drainage\3002385-DDD-0118_021.dwg		25.09.2014		FEASIBILITY STUDY ISSUE	
X:\P\3002385\CAD\DWG\15_DD_Drainage\3002385-DDD-0118_021.dwg		WVR 001		WVR 002	
X:\P\3002385\CAD\DWG\15_DD_Drainage\3002385-DDD-0118_021.dwg		APPROVAL		TITLE	
X:\P\3002385\CAD\DWG\15_DD_Drainage\3002385-DDD-0118_021.dwg		DT		NAME	
X:\P\3002385\CAD\DWG\15_DD_Drainage\3002385-DDD-0118_021.dwg		DRAFTER		C. DAWSON	
X:\P\3002385\CAD\DWG\15_DD_Drainage\3002385-DDD-0118_021.dwg		DRAFTING CHECK		K. SIDRAK	
X:\P\3002385\CAD\DWG\15_DD_Drainage\3002385-DDD-0118_021.dwg		DESIGNER		A. MOTA	
X:\P\3002385\CAD\DWG\15_DD_Drainage\3002385-DDD-0118_021.dwg		DESIGN CHECK		D. TONGE	
X:\P\3002385\CAD\DWG\15_DD_Drainage\3002385-DDD-0118_021.dwg		PROJECT MANAGER		B. DERRICK	
X:\P\3002385\CAD\DWG\15_DD_Drainage\3002385-DDD-0118_021.dwg		PROJECT DIRECTOR		S. TILDSLEY	
X:\P\3002385\CAD\DWG\15_DD_Drainage\3002385-DDD-0118_021.dwg		SCALE 1:500		SCALE AT A1 SIZE DRAWING	
X:\P\3002385\CAD\DWG\15_DD_Drainage\3002385-DDD-0118_021.dwg		DESIGNER		SMEC AUSTRALIA PTY LTD	
X:\P\3002385\CAD\DWG\15_DD_Drainage\3002385-DDD-0118_021.dwg		CLIENT		ACT Government	
X:\P\3002385\CAD\DWG\15_DD_Drainage\3002385-DDD-0118_021.dwg		PROJECT TITLE		RE-ENGINEERING PARKES WAY	
X:\P\3002385\CAD\DWG\15_DD_Drainage\3002385-DDD-0118_021.dwg		SCALE		AS SHOWN	
X:\P\3002385\CAD\DWG\15_DD_Drainage\3002385-DDD-0118_021.dwg		PHASE		FEASIBILITY	
X:\P\3002385\CAD\DWG\15_DD_Drainage\3002385-DDD-0118_021.dwg		PROJECT / DRAWING No.		3002385-DDD-0118	
X:\P\3002385\CAD\DWG\15_DD_Drainage\3002385-DDD-0118_021.dwg		REVISION		02	

RE-ENGINEERING PARKES WAY AND CIVIC'S SOUTHERN ROAD NETWORK

ENGINEERING FEASIBILITY STUDY

PROJECT No: 23470


CONTRACT No: 2014.23470.110

FEASIBILITY STUDY

DECEMBER 2014



SMEC AUSTRALIA PTY LTD
© ABN 47 065 475 149
SUITE 2, LEVEL 1, 243 NORTHBOURNE AVENUE
LYNEHAM ACT 2602 AUSTRALIA
PH (02) 6234 1900 FAX (02) 6234 1966

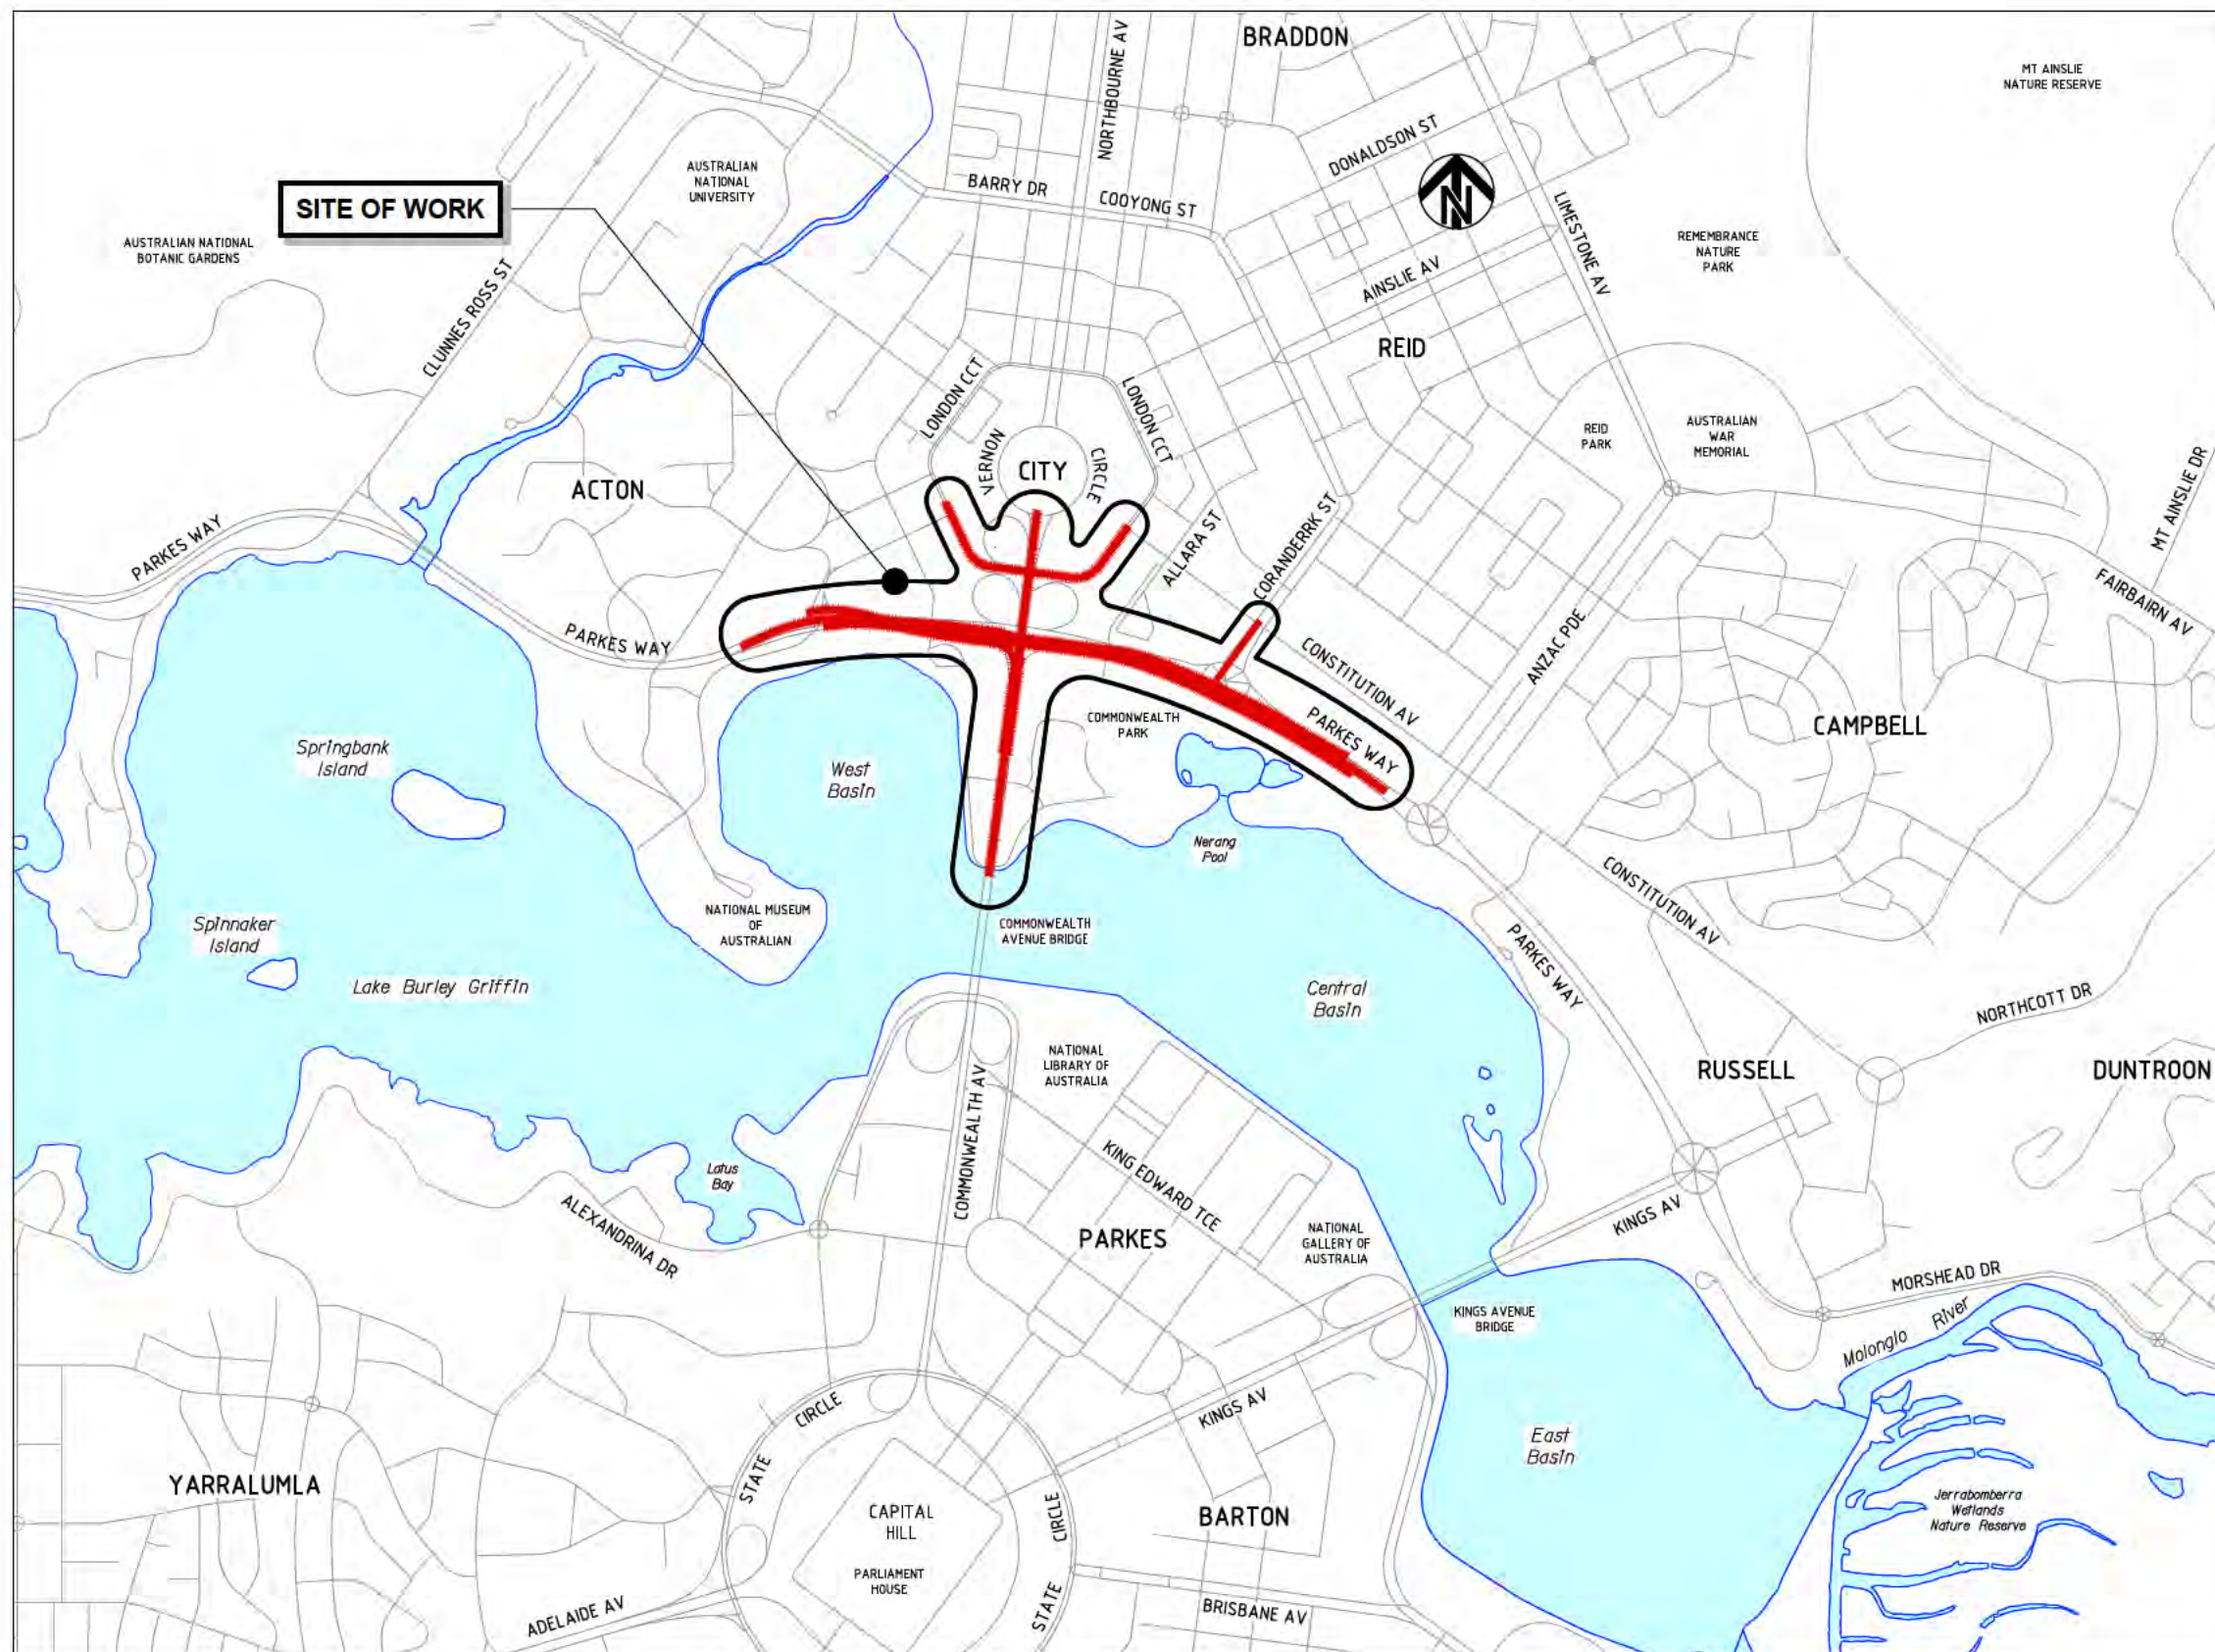

LOCALITY PLAN
SCALE 1:10000

NOT FOR CONSTRUCTION

DRAWING FILE LOCATION / NAME I:\3002385\CAD\DWG\01_GE_Index\3002385-DGE-0011_02.dwg				PLOT DATE 25 Sep 2014		TIME 16:09:37	
EXTERNAL REFERENCE FILES X:\PWFS_ACL\LOC X:\PWFS_ACL\AT	REV	DATE	AMENDMENT / REVISION DESCRIPTION	WVR No.	APPROVAL	TITLE	NAME
	01	19.06.2014	DRAFT - FOR INFORMATION ONLY	WVR 001	DT	DRAFTER	C. DAWSON
	02	25.09.2014	FEASIBILITY STUDY ISSUE	WVR 002	DT	DRAFTING CHECK	K. SIDRAK
						DESIGNER	B. LEJANO
						DESIGN CHECK	T. FERRIS
						PROJECT MANAGER	B. DERRICK
						PROJECT DIRECTOR	S. TILDSLEY
SCALES AT A1 SIZE DRAWING				DESIGNER  SMC AUSTRALIA PTY LTD © ABN 47 065 475 149 SUITE 2, LEVEL 1, 243 NORTHBOURNE AVENUE LYNEHAM ACT 2602 AUSTRALIA PH (02) 8234 1900 FAX (02) 8234 1906 SMC PROJECT No 3002385			
SCALE 1:10000 				CLIENT  ACT Government Territory and Municipal Services			
PROJECT TITLE RE-ENGINEERING PARKES WAY FEASIBILITY STUDY				LOCALITY PLAN			
SCALE AS SHOWN		PHASE PRELIMINARY		PROJECT / DRAWING No. 3002385-DGE-0011		REVISION 02	

150 mm ON ORIGINAL
A1
0 10 20 30 40 50 60 70 80 90 100 110 120 130 140 150

DRAWING INDEX

DRAWING TITLE	DRAWING NUMBER
GENERAL	
COVER SHEET FEASIBILITY STUDY	3002385-DGE-001
INDEX	
LOCALITY PLAN	3002385-DGE-0011
DRAWING INDEX SHEET 1	3002385-DGE-0021
DRAWING INDEX SHEET 2	3002385-DGE-0022
TYPICAL CROSS SECTIONS	
TYPICAL CROSS SECTIONS SHEET 1	3002385-DGE-0031
TYPICAL CROSS SECTIONS SHEET 2	3002385-DGE-0032
TYPICAL CROSS SECTIONS SHEET 3	3002385-DGE-0033
TYPICAL CROSS SECTIONS SHEET 4	3002385-DGE-0034
TYPICAL CROSS SECTIONS SHEET 5	3002385-DGE-0035
ROADS - GENERAL ARRANGEMENT PLANS	
GENERAL ARRANGEMENT KEY PLAN LAYOUT, NOTES AND LEGEND	3002385-DRD-0100
GENERAL ARRANGEMENT PARKES WAY MAINLINE SHEET 1 OF 5	3002385-DRD-0111
GENERAL ARRANGEMENT PARKES WAY MAINLINE SHEET 2 OF 5	3002385-DRD-0112
GENERAL ARRANGEMENT PARKES WAY MAINLINE SHEET 3 OF 5	3002385-DRD-0113
GENERAL ARRANGEMENT PARKES WAY MAINLINE SHEET 4 OF 5	3002385-DRD-0114
GENERAL ARRANGEMENT PARKES WAY MAINLINE SHEET 5 OF 5	3002385-DRD-0115
GENERAL ARRANGEMENT PARKES WAY SURFACE BOULEVARD SHEET 1	3002385-DRD-0121
GENERAL ARRANGEMENT PARKES WAY SURFACE BOULEVARD SHEET 2	3002385-DRD-0122
GENERAL ARRANGEMENT PARKES WAY SURFACE BOULEVARD SHEET 3	3002385-DRD-0123
GENERAL ARRANGEMENT PARKES WAY SURFACE BOULEVARD SHEET 4	3002385-DRD-0124
GENERAL ARRANGEMENT PARKES WAY SURFACE BOULEVARD SHEET 5	3002385-DRD-0125
GENERAL ARRANGEMENT PARKES WAY SURFACE BOULEVARD SHEET 6	3002385-DRD-0126
GENERAL ARRANGEMENT COMMONWEALTH AVENUE SURFACE LEVEL SHEET 11	3002385-DRD-0131
GENERAL ARRANGEMENT COMMONWEALTH AVENUE SURFACE LEVEL SHEET 12	3002385-DRD-0132
GENERAL ARRANGEMENT COMMONWEALTH AVENUE SURFACE LEVEL SHEET 13	3002385-DRD-0133
GENERAL ARRANGEMENT COMMONWEALTH AVENUE SURFACE LEVEL SHEET 14	3002385-DRD-0134
GENERAL ARRANGEMENT COMMONWEALTH AVENUE SURFACE LEVEL SHEET 15	3002385-DRD-0135
LONGITUDINAL SECTIONS	
LONGITUDINAL SECTION COMMONWEALTH AVENUE (MCC0) SHEET 1 OF 2	3002385-DRD-0201
LONGITUDINAL SECTION COMMONWEALTH AVENUE (MCC0) SHEET 2 OF 2	3002385-DRD-0202
LONGITUDINAL SECTION LONDON CIRCUIT (MCD0) SHEET 1 OF 1	3002385-DRD-0211
LONGITUDINAL SECTION PARKES WAY (MCP0) SHEET 1 OF 3	3002385-DRD-0221
LONGITUDINAL SECTION PARKES WAY (MCP0) SHEET 2 OF 3	3002385-DRD-0222
LONGITUDINAL SECTION PARKES WAY (MCP0) SHEET 3 OF 3	3002385-DRD-0223
LONGITUDINAL SECTION - COMMONWEALTH AVENUE LEFT TURN TO PARKES WAY (MCQ0) SHEET 1 OF 1	3002385-DRD-0231

DRAWING INDEX

DRAWING TITLE	DRAWING NUMBER
LONGITUDINAL SECTION - COMMONWEALTH AVENUE RIGHT TURN RAMP TO PARKES WAY (MCR0) SHEET 1 OF 1	3002385-DRD-0241
LONGITUDINAL SECTION PARKES WAY BOULEVARD - NORTH (MCS0) SHEET 1 OF 3	3002385-DRD-0251
LONGITUDINAL SECTION PARKES WAY BOULEVARD - NORTH (MCS0) SHEET 2 OF 3	3002385-DRD-0252
LONGITUDINAL SECTION PARKES WAY BOULEVARD - NORTH (MCS0) SHEET 3 OF 3	3002385-DRD-0253
LONGITUDINAL SECTION PARKES WAY BOULEVARD - SOUTH (MCT0) SHEET 1 OF 3	3002385-DRD-0261
LONGITUDINAL SECTION PARKES WAY BOULEVARD - SOUTH (MCT0) SHEET 2 OF 3	3002385-DRD-0262
LONGITUDINAL SECTION PARKES WAY BOULEVARD - SOUTH (MCT0) SHEET 3 OF 3	3002385-DRD-0263
LONGITUDINAL SECTION EAST-WEST ROAD (MCA0) SHEET 1 OF 1	3002385-DRD-0271
LONGITUDINAL SECTION EAST-WEST ROAD (MCB0) SHEET 1 OF 1	3002385-DRD-0275
LONGITUDINAL SECTION EAST-WEST ROAD (MCE0) SHEET 1 OF 1	3002385-DRD-0281
LONGITUDINAL SECTION MARCUS CLARKE STREET EXTENSION (MC20) SHEET 1 OF 1	3002385-DRD-0291
LONGITUDINAL SECTION NEW WEST ROAD (MC30) SHEET 1 OF 1	3002385-DRD-0295
LONGITUDINAL SECTION NEW EAST ROAD (MC40) SHEET 1 OF 1	3002385-DRD-0301
LONGITUDINAL SECTION ALLARA STREET (MC50) SHEET 1 OF 1	3002385-DRD-0305
LONGITUDINAL SECTION CORANDERRK STREET (MC60) SHEET 1 OF 1	3002385-DRD-0311
STORMWATER DRAINAGE	
TRUNK STORMWATER DRAINAGE PLAN PARKES WAY SURFACE BOULEVARD SHEET 1	3002385-DDD-0111
TRUNK STORMWATER DRAINAGE PLAN PARKES WAY SURFACE BOULEVARD SHEET 2	3002385-DDD-0112
TRUNK STORMWATER DRAINAGE PLAN PARKES WAY SURFACE BOULEVARD SHEET 3	3002385-DDD-0113
TRUNK STORMWATER DRAINAGE PLAN PARKES WAY SURFACE BOULEVARD SHEET 4	3002385-DDD-0114
TRUNK STORMWATER DRAINAGE PLAN PARKES WAY SURFACE BOULEVARD SHEET 5	3002385-DDD-0115
TRUNK STORMWATER DRAINAGE PLAN PARKES WAY SURFACE BOULEVARD SHEET 6	3002385-DDD-0116
TRUNK STORMWATER DRAINAGE PLAN PARKES WAY SURFACE BOULEVARD SHEET 7	3002385-DDD-0117
TRUNK STORMWATER DRAINAGE PLAN PARKES WAY SURFACE BOULEVARD SHEET 8	3002385-DDD-0118
SERVICE RELOCATION - COMMUNICATIONS	
TRUNK UTILITIES SERVICES PLAN LEGEND AND NOTES	3002385-DUT-0001
COMMUNICATIONS SERVICE PLAN PARKES WAY SURFACE BOULEVARD SHEET 1	3002385-DUC-0111
COMMUNICATIONS SERVICE PLAN PARKES WAY SURFACE BOULEVARD SHEET 2	3002385-DUC-0112
COMMUNICATIONS SERVICE PLAN PARKES WAY SURFACE BOULEVARD SHEET 3	3002385-DUC-0113
COMMUNICATIONS SERVICE PLAN PARKES WAY SURFACE BOULEVARD SHEET 4	3002385-DUC-0114
COMMUNICATIONS SERVICE PLAN PARKES WAY SURFACE BOULEVARD SHEET 5	3002385-DUC-0115
COMMUNICATIONS SERVICE PLAN PARKES WAY SURFACE BOULEVARD SHEET 6	3002385-DUC-0116
COMMUNICATIONS SERVICE PLAN COMMONWEALTH AVENUE SURFACE LEVEL SHEET 11	3002385-DUC-0121
COMMUNICATIONS SERVICE PLAN COMMONWEALTH AVENUE SURFACE LEVEL SHEET 12	3002385-DUC-0122
COMMUNICATIONS SERVICE PLAN COMMONWEALTH AVENUE SURFACE LEVEL SHEET 13	3002385-DUC-0123
COMMUNICATIONS SERVICE PLAN COMMONWEALTH AVENUE SURFACE LEVEL SHEET 14	3002385-DUC-0124
COMMUNICATIONS SERVICE PLAN COMMONWEALTH AVENUE SURFACE LEVEL SHEET 15	3002385-DUC-0125

NOTES

- FOR CONTINUATION OF DRAWING INDEX
REFER DRG No. 3002385-DGE-0022

NOT FOR CONSTRUCTION

DRAWING FILE LOCATION / NAME I:\3002385\CAD\DWG\01_GE_Index\3002385-DGE-0021_1021.dwg				PLOT DATE 25 Sep 2014		TIME 16:09:50	
EXTERNAL REFERENCE FILES X:\PWFS\INDEX X:\PWFS\ACT_A1 X:\PWFS\NOTE_IN_01	REV	DATE	AMENDMENT / REVISION DESCRIPTION	WVR No.	APPROVAL	TITLE	NAME
	01	19.06.2014	DRAFT - FOR INFORMATION ONLY	WVR 001	DT	DRAFTER	C. DAWSON
	02	25.09.2014	FEASIBILITY STUDY ISSUE	WVR 002	DT	DRAFTING CHECK	K. SIDRAK
						DESIGNER	B. LEJANO
						DESIGN CHECK	T. FERRIS
						PROJECT MANAGER	B. DERRICK
						PROJECT DIRECTOR	S. TILDSLEY
SCALES AT A1 SIZE DRAWING				DESIGNER  SMEC AUSTRALIA PTY LTD © ABN 47 065 475 149 SUITE 2, LEVEL 1, 243 NORTHBOURNE AVENUE LYNEHAM ACT 2602 AUSTRALIA PH (02) 6234 1900 FAX (02) 6234 1986 SMEC PROJECT No 3002385			
CLIENT  ACT Government Territory and Municipal Services				PROJECT TITLE RE-ENGINEERING PARKES WAY FEASIBILITY STUDY DRAWING INDEX SHEET 1			
SCALE AS SHOWN		PHASE PRELIMINARY		PROJECT / DRAWING No. 3002385-DGE-0021		REVISION 02	


150 mm ON ORIGINAL																
A1	0	10	20	30	40	50	60	70	80	90	100	110	120	130	140	150

1. FOR CONTINUATION OF DRAWING INDEX
REFER DRG No. 3002385-DGE-0021

2. CONSTRUCTION STAGING PLANS NOT ISSUED

	CLIENT	PROJECT TITLE
--	--------	---------------

DRAWING FILE LOCATION / NAME I:\3002385\ACAD\DWG\01_GE_Index\3002385-DGE-0022_02.dwg						PLOT DATE 25 Sep 2014		TIME 16:10:03		NOT FOR CONSTRUCTION													
EXTERNAL REFERENCE FILES X_RIFS_INDEX X_RIFS_NOTE_01 X_RIFS_NOTE_02			REV	DATE	AMENDMENT / REVISION DESCRIPTION	WVR No.	APPROVAL	TITLE	NAME	SCALES AT A1 SIZE DRAWING		DESIGNER  SMEC AUSTRALIA PTY LTD © ABN 47 065 475 149 SUITE 2, LEVEL 1, 243 NORTHBOURNE AVENUE LYNEHAM ACT 2602 AUSTRALIA PH (02) 6234 1000 FAX (02) 6234 1006 SMEC PROJECT No 3002385		CLIENT  ACT Government Territory and Municipal Services		PROJECT TITLE RE-ENGINEERING PARKES WAY FEASIBILITY STUDY DRAWING INDEX SHEET 2							
								DRAFTER	C. DAWSON														
								DRAFTING CHECK	K. SIDRAK														
								DESIGNER	B. LEJANO														
								DESIGN CHECK	T. FERRIS														
								PROJECT MANAGER	B. DERRICK														
								PROJECT DIRECTOR	S. TILDSLEY														
																SCALE AS SHOWN		PHASE PRELIMINARY		PROJECT / DRAWING No. 3002385-DGE-0022		REVISION 02	

 


A1

SCALE 1:100
@: 01

DRAWING FILE LOCATION / NAME I:\3002385\CAD\DWG\03_RD_Type\3002385-DGE-0031_03.dwg				PLOT DATE 10 Dec 2014		TIME 11:44:38		NOT FOR CONSTRUCTION											
EXTERNAL REFERENCE FILES				REV	DATE	AMENDMENT / REVISION DESCRIPTION	WVR No.	APPROVAL	TITLE	NAME	SCALES AT A1 SIZE DRAWING		DESIGNER	CLIENT		PROJECT TITLE			
REVISIONS 1. 19.04.2014 2. 25.09.2014 3. 10.12.2014				01	19.04.2014	DRAFT - FOR INFORMATION ONLY	WVR 001	DT	DRAFTER	C. DAWSON	SCALE 1:100 @ A1 12345		 SMEC AUSTRALIA PTY LTD © ABN 47 065 475 149 SUITE 2, LEVEL 1, 243 NORTHBOURNE AVENUE LYNEHAM ACT 2602 AUSTRALIA PH (02) 6234 1000 FAX (02) 6234 1006 SMEC PROJECT No 3002385	 ACT Government Territory and Municipal Services	RE-ENGINEERING PARKES WAY FEASIBILITY STUDY TYPICAL CROSS SECTIONS SHEET 1				
				02	25.09.2014	FEASIBILITY STUDY ISSUE	WVR 002	DT	DRAFTING CHECK	K. SIDRAK									
				03	10.12.2014	FEASIBILITY STUDY RE-ISSUE	WVR 003	DT	DESIGNER	B. LEJANO									
								DESIGN CHECK	T. FERRIS										
								PROJECT MANAGER	B. DERRICK										
								PROJECT DIRECTOR	S. TILDSLEY					SCALE AS SHOWN					
														PHASE PRELIMINARY					
														PROJECT / DRAWING No. 3002385-DGE-0031					
														REVISION 03					

150 mm ON ORIGINAL
A1
0 10 20 30 40 50 60 70 80 90 100 110 120 130 140 150

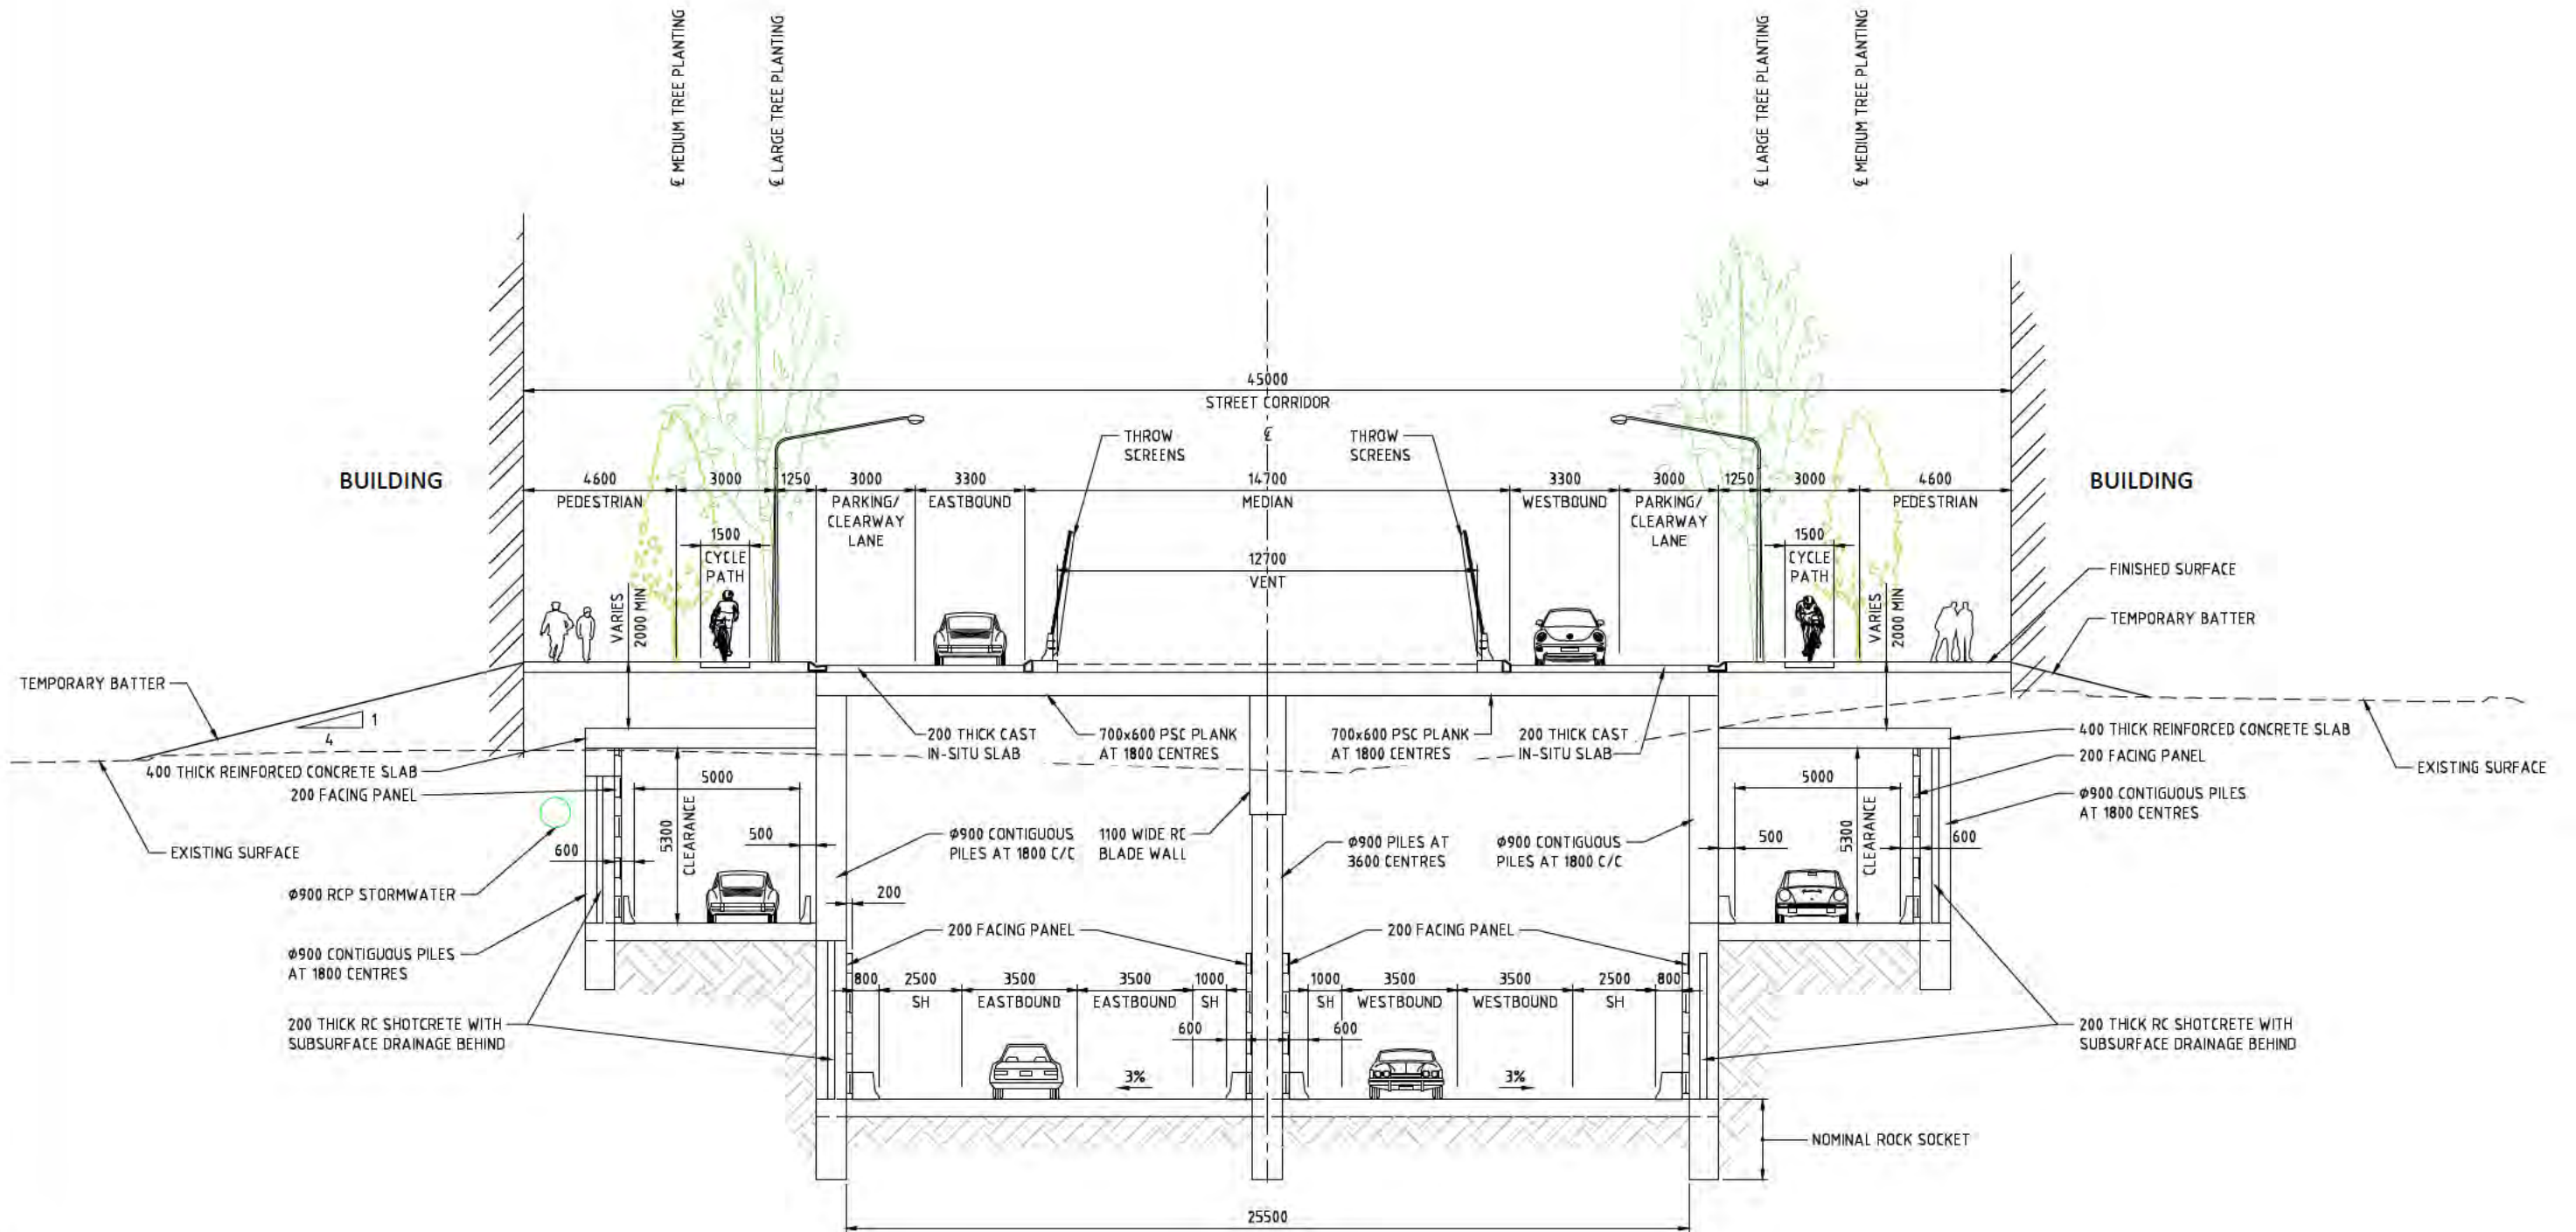


PARKES WAY
CROSS SECTION BETWEEN MARCUS CLARKE STREET AND COMMONWEALTH AVENUE

NOT FOR CONSTRUCTION

DRAWING FILE LOCATION / NAME I:\3002385\CAD\DWG\03_RD_Typ\3002385-DGE-0032_03.dwg			PLOT DATE 10 Dec 2014		TIME 11:44:50	
EXTERNAL REFERENCE FILES X:\PWS\TYP\XS\CAD X:\PWS\ACT\A1	REV	DATE	AMENDMENT / REVISION DESCRIPTION	WVR No.	APPROVAL	TITLE
	01	19.06.2014	DRAFT - FOR INFORMATION ONLY	WVR 001	DT	DRAFTER
	02	25.09.2014	FEASIBILITY STUDY ISSUE	WVR 002	DT	DRAFTING CHECK
	03	10.12.2014	FEASIBILITY STUDY RE-ISSUE	WVR 003	DT	DESIGNER
						DESIGN CHECK
						PROJECT MANAGER
						PROJECT DIRECTOR
						NAME
						C. DAWSON
						K. SIDRAK
						B. LEJANO
						T. FERRIS
						B. DERRICK
						S. TILDSLEY
						SCALES AT A1 SIZE DRAWING
						SCALE 1:100 @ A1
						DESIGNER
						SMEC
						SMEC AUSTRALIA PTY LTD
						ABN 47 065 475 149
						SUITE 2, LEVEL 1, 243 NORTHBOURNE AVENUE
						LYNEHAM ACT 2602 AUSTRALIA
						PH (02) 6234 1900 FAX (02) 6234 1906
						SMEC PROJECT No 3002385
						CLIENT
						ACT Government
						Territory and Municipal Services
						PROJECT TITLE
						RE-ENGINEERING PARKES WAY
						FEASIBILITY STUDY
						TYPICAL CROSS SECTIONS
						SHEET 2
						SCALE
						AS SHOWN
						PHASE
						PRELIMINARY
						PROJECT / DRAWING No.
						3002385-DGE-0032
						REVISION
						03


150 mm ON ORIGINAL
A1
0 10 20 30 40 50 60 70 80 90 100 110 120 130 140 150

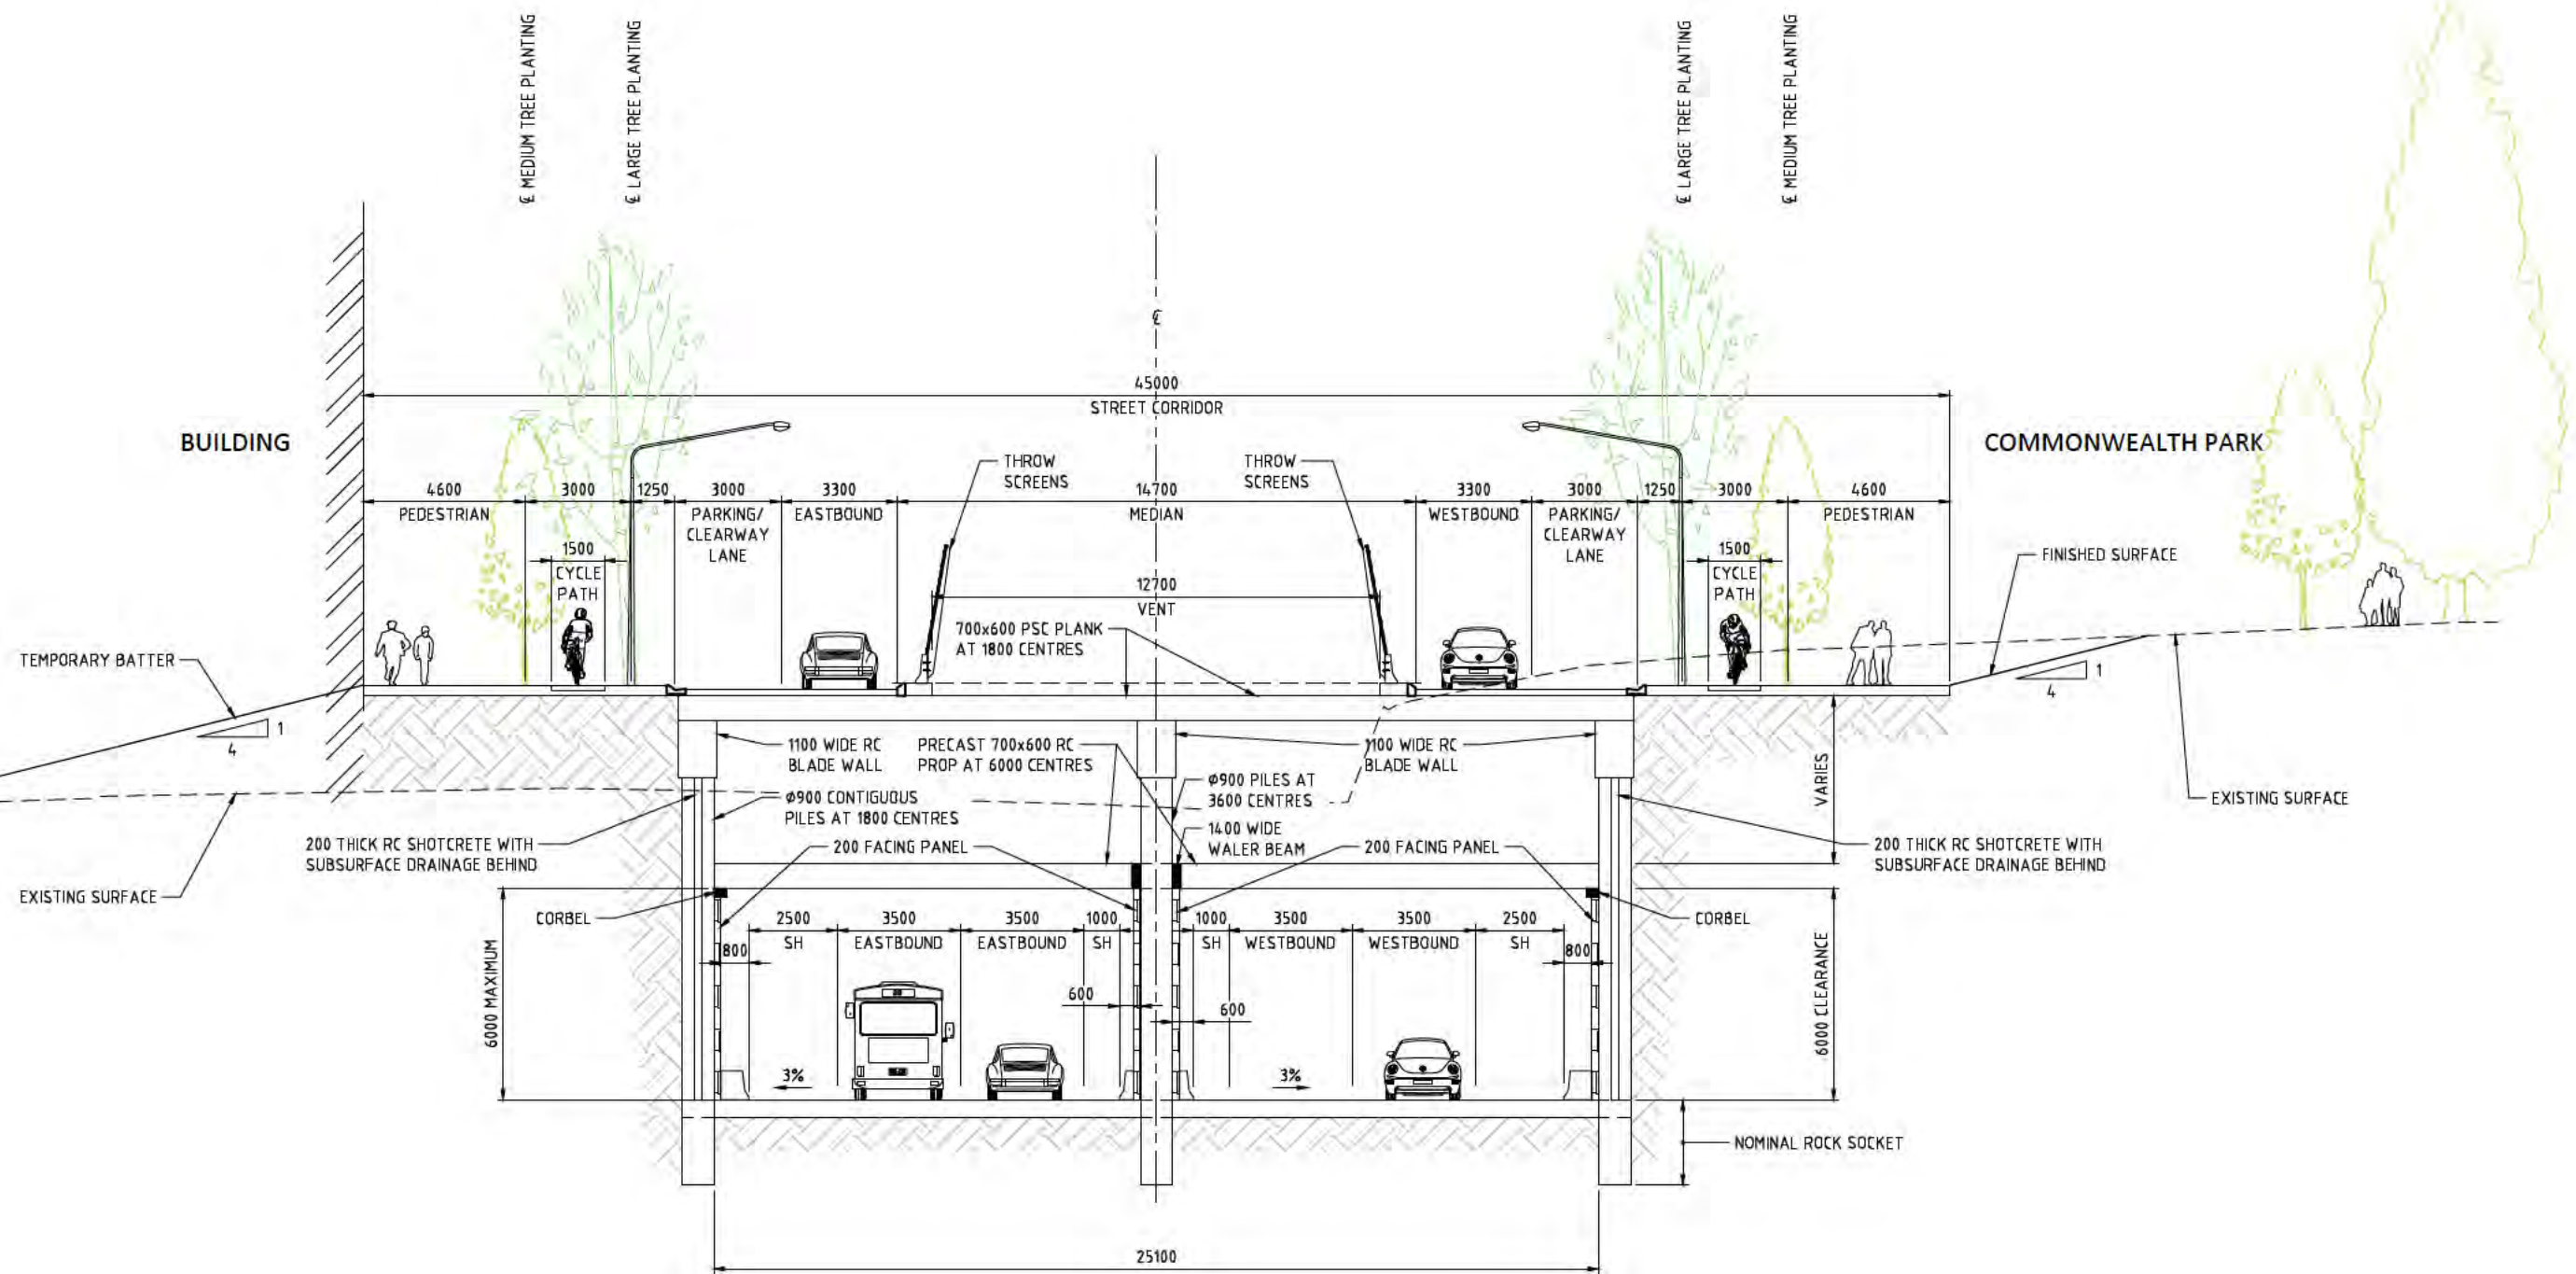

PARKES WAY
CROSS SECTION BETWEEN COMMONWEALTH AVENUE AND ALLARA STREET

NOT FOR CONSTRUCTION

DRAWING FILE LOCATION / NAME				PLOT DATE		TIME	
I:\3002385\CAD\DWG\03_RD_TypXS\3002385-DGE-0033_03.dwg				10 Dec 2014		11:45:02	
EXTERNAL REFERENCE FILES	REV	DATE	AMENDMENT / REVISION DESCRIPTION	WVR No.	APPROVAL	TITLE	NAME
X:\PWS\TYP_XS_CAD X:\PWS_ACT_A1	01	19.06.2014	DRAFT - FOR INFORMATION ONLY	WVR 001	DT	DRAFTER	C. DAWSON
	02	25.09.2014	FEASIBILITY STUDY ISSUE	WVR 002	DT	DRAFTING CHECK	K. SIDRAK
	03	10.12.2014	FEASIBILITY STUDY RE-ISSUE	WVR 003	DT	DESIGNER	B. LEJANO
						DESIGN CHECK	T. FERRIS
						PROJECT MANAGER	B. DERRICK
						PROJECT DIRECTOR	S. TILDSLEY

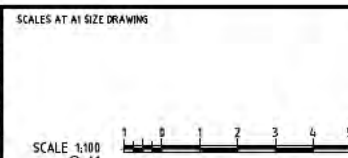

DESIGNER

SMEC


SMEC AUSTRALIA PTY LTD
© ABN 47 065 475 149
SUITE 2, LEVEL 1, 243 NORTHBOURNE AVENUE
LYNEHAM ACT 2802 AUSTRALIA
PH (02) 6234 1900 FAX (02) 6234 1906
SMEC PROJECT No 3002385

CLIENT

ACT
Government
Territory and Municipal Services

PROJECT TITLE			
RE-ENGINEERING PARKES WAY FEASIBILITY STUDY			
TYPICAL CROSS SECTIONS SHEET 3			
SCALE	PHASE	PROJECT / DRAWING No.	REVISION
AS SHOWN	PRELIMINARY	3002385-DGE-0033	03

150 mm ON ORIGINAL
A1
0 10 20 30 40 50 60 70 80 90 100 110 120 130 140 150

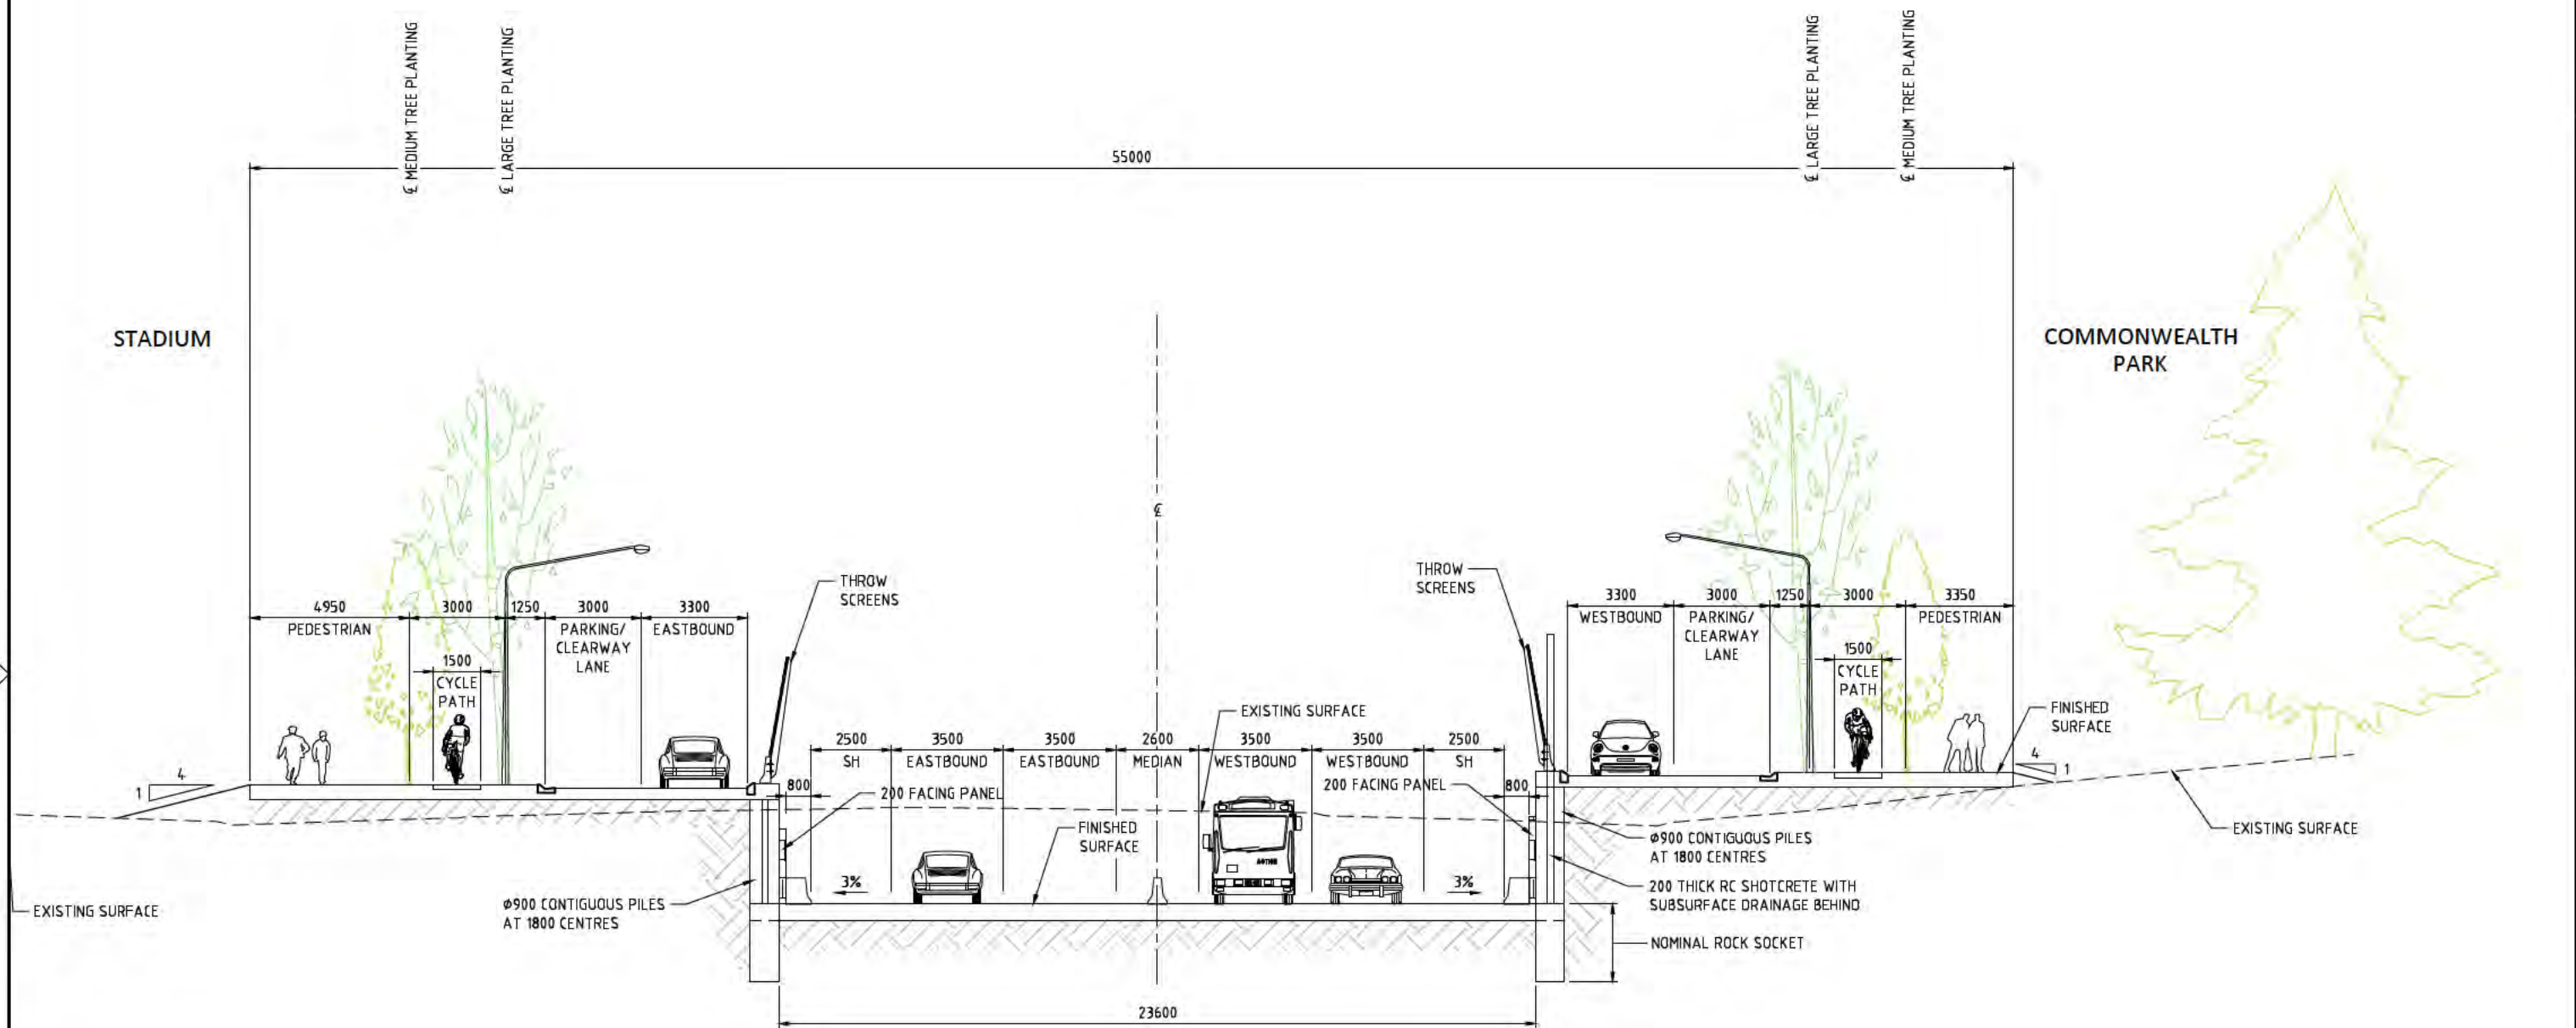


PARKES WAY
CROSS SECTION BETWEEN ALLARA STREET AND CORANDERRK STREET

NOT FOR CONSTRUCTION

DRAWING FILE LOCATION / NAME I:\3002385\CAD\DWG\03_RD_TypXS\3002385-DGE-0034_03.dwg				PLOT DATE 10 Dec 2014		TIME 11:45:14	
EXTERNAL REFERENCE FILES X:\PWFS_Typ_XS_CAD X:\PWFS_ACT_A1	REV	DATE	AMENDMENT / REVISION DESCRIPTION	WVR No.	APPROVAL	TITLE	NAME
	01	19.06.2014	DRAFT - FOR INFORMATION ONLY	WVR 001	DT	DRAFTER	C. DAWSON
	02	25.09.2014	FEASIBILITY STUDY ISSUE	WVR 002	DT	DRAFTING CHECK	K. SIDRAK
	03	10.12.2014	FEASIBILITY STUDY RE-ISSUE	WVR 003	DT	DESIGNER	B. LEJANO
						DESIGN CHECK	T. FERRIS
						PROJECT MANAGER	B. DERRICK
						PROJECT DIRECTOR	S. TILDSLEY
SCALES AT A1 SIZE DRAWING SCALE 1:100 @ A1				DESIGNER SMEC AUSTRALIA PTY LTD ABN 47 065 475 149 SUITE 2, LEVEL 1, 243 NORTHBOURNE AVENUE LYNEHAM ACT 2802 AUSTRALIA PH (02) 6234 1900 FAX (02) 6234 1906 SMEC PROJECT No 3002385		CLIENT ACT Government Territory and Municipal Services	
PROJECT TITLE RE-ENGINEERING PARKES WAY FEASIBILITY STUDY				TYPICAL CROSS SECTIONS SHEET 4		SCALE AS SHOWN	
PHASE PRELIMINARY				PROJECT / DRAWING No. 3002385-DGE-0034		REVISION 03	

150 mm ON ORIGINAL
A1
0 10 20 30 40 50 60 70 80 90 100 110 120 130 140 150

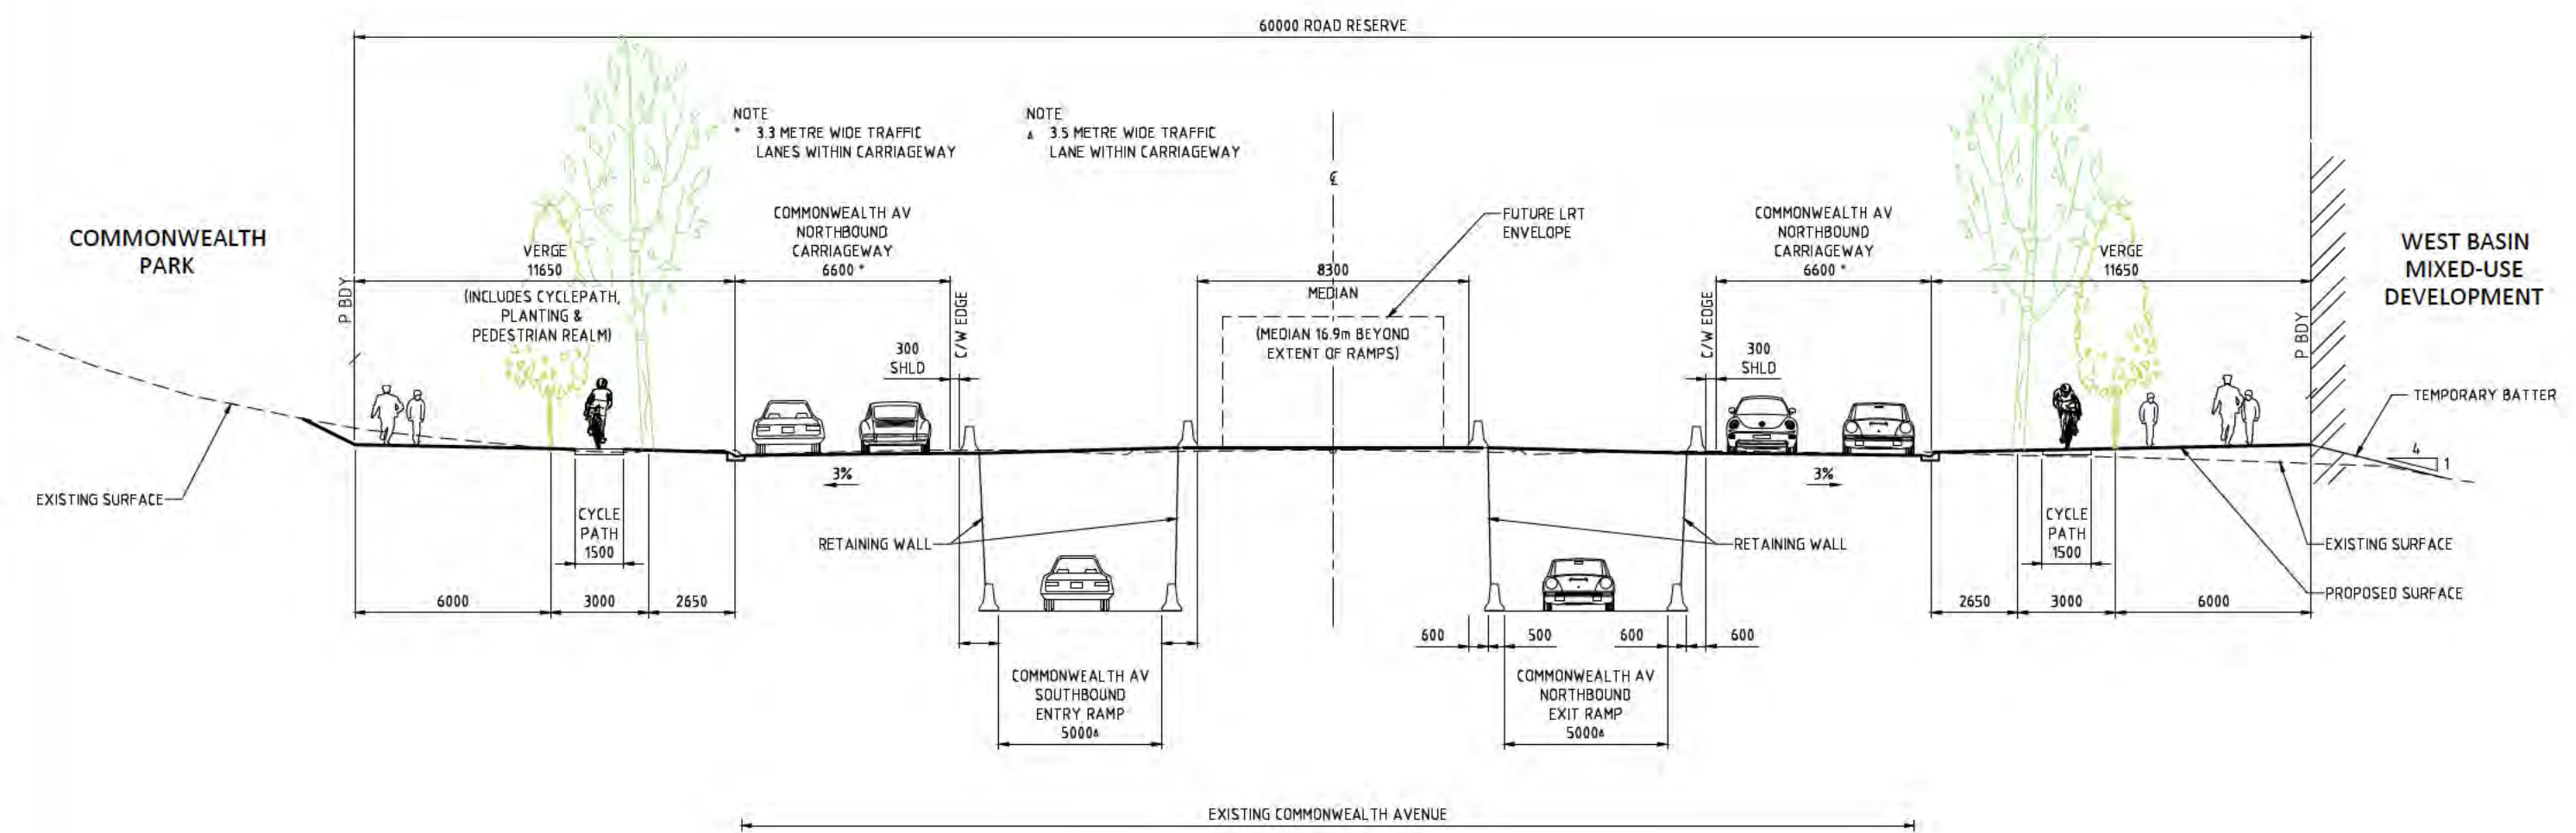

COMMONWEALTH AVENUE MEDIAN RAMP OPTION

NOT FOR CONSTRUCTION

DRAWING FILE LOCATION / NAME I:\3002385\CAD\DWG\03_RD_Typ\3002385-DGE-0035_03.dwg				PLOT DATE 10 Dec 2014		TIME 11:45:26	
EXTERNAL REFERENCE FILES X:\PWFS_Typ_XS_CAD X:\PWFS_ACT_A1	REV	DATE	AMENDMENT / REVISION DESCRIPTION	WVR No.	APPROVAL	TITLE	NAME
	01	19.06.2014	DRAFT - FOR INFORMATION ONLY	WVR 001	DT	DRAFTER	C. DAWSON
	02	25.09.2014	FEASIBILITY STUDY ISSUE	WVR 002	DT	DRAFTING CHECK	K. SIDRAK
	03	10.12.2014	FEASIBILITY STUDY RE-ISSUE	WVR 003	DT	DESIGNER	B. LEJANO
						DESIGN CHECK	T. FERRIS
						PROJECT MANAGER	B. DERRICK
						PROJECT DIRECTOR	S. TILDSLEY
SCALES AT A1 SIZE DRAWING				DESIGNER SMEC AUSTRALIA PTY LTD ABN 47 065 475 149 SUITE 2, LEVEL 1, 243 NORTHBOURNE AVENUE LYNEHAM ACT 2802 AUSTRALIA PH (02) 8234 1900 FAX (02) 8234 1906 SMEC PROJECT No 3002385			
CLIENT ACT Government Territory and Municipal Services				PROJECT TITLE RE-ENGINEERING PARKES WAY FEASIBILITY STUDY			
SCALE AS SHOWN				PHASE PRELIMINARY			
PROJECT / DRAWING No. 3002385-DGE-0035				REVISION 03			



AUSTRALIAN
NATIONAL
UNIVERSITY

LEGEND	
	CADASTRAL BOUNDARY
	PROPOSED BLOCK BOUNDARY
	OPEN TRENCH
	PART OPEN TRENCH
	SURFACE WORKS
	PUBLIC REALM
	VENTS

PARKES WAY
(MCP0)

EDINBURGH AVENUE

BRIDGE OVER
PARKES WAY

TO FYSHWICK

JOINS SHEET 2

PARKES WAY

FROM TUGGERANONG

LIMIT OF WORKS

FROM NATIONAL
MUSEUM OF AUSTRALIA

LAWSON CRESCENT

1000

1050


1100

1150

1200

1250

1300

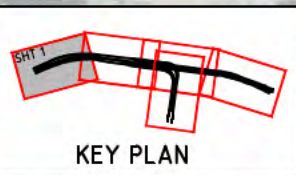

KEY PLAN

DRAWING FILE LOCATION / NAME
I:\3002385\CAD\DWG\11_RD_GAs\3002385-DRD-0111_03.dwg

PLOT DATE
11 Dec 2014

TIME
17:27:09

NOT FOR CONSTRUCTION

EXTENSION	REFERENCE FILE
X_PWFS_CADAST	X_PWFS_CADAST
X_PWFS_DES_OPT6	X_PWFS_DES_OPT6
X_PWFS_DES_OPT7	X_PWFS_DES_OPT7
X_PWFS_DES_OPT8	X_PWFS_DES_OPT8
X_PWFS_DES_OPT50	X_PWFS_DES_OPT50

REV	DATE	AMENDMENT / REVISION DESCRIPTION
01	19.06.2014	DRAFT - FOR INFORMATION ONLY
02	25.09.2014	FEASIBILITY STUDY ISSUE
03	11.12.2014	FEASIBILITY STUDY RE-ISSUE

WVR No.	APPROVAL	TITLE	NAME
WVR 001	DT	DRAFTER	G. BEAUMONT
WVR 002	DT	DRAFTING CHECK	K. SIDRAK
WVR 003	DT	DESIGNER	B. LEJANO
		DESIGN CHECK	T. FERRIS
		PROJECT MANAGER	B. DERRICK
		PROJECT DIRECTOR	S. TILDSLEY

SCALES AT A1 SIZE DRAWING
SCALE 1:500
0 5 10 20


DESIGNER

SMEC
SMEC AUSTRALIA PTY LTD
© ABN 47 065 475 149
SUITE 2, LEVEL 1, 243 NORTHBOURNE AVENUE
LYNEHAM ACT 2602 AUSTRALIA
PH (02) 6234 1900 FAX (02) 6234 1906
SMEC PROJECT No 3002385

CLIENT

ACT
Government
Territory and Municipal Services

PROJECT TITLE	
RE-ENGINEERING PARKES WAY FEASIBILITY STUDY GENERAL ARRANGEMENT PARKES WAY MAINLINE SHEET 1 OF 5	
SCALE	PHASE
AS SHOWN	FEASIBILITY
PROJECT / DRAWING No.	REVISION
3002385-DRD-0111	03

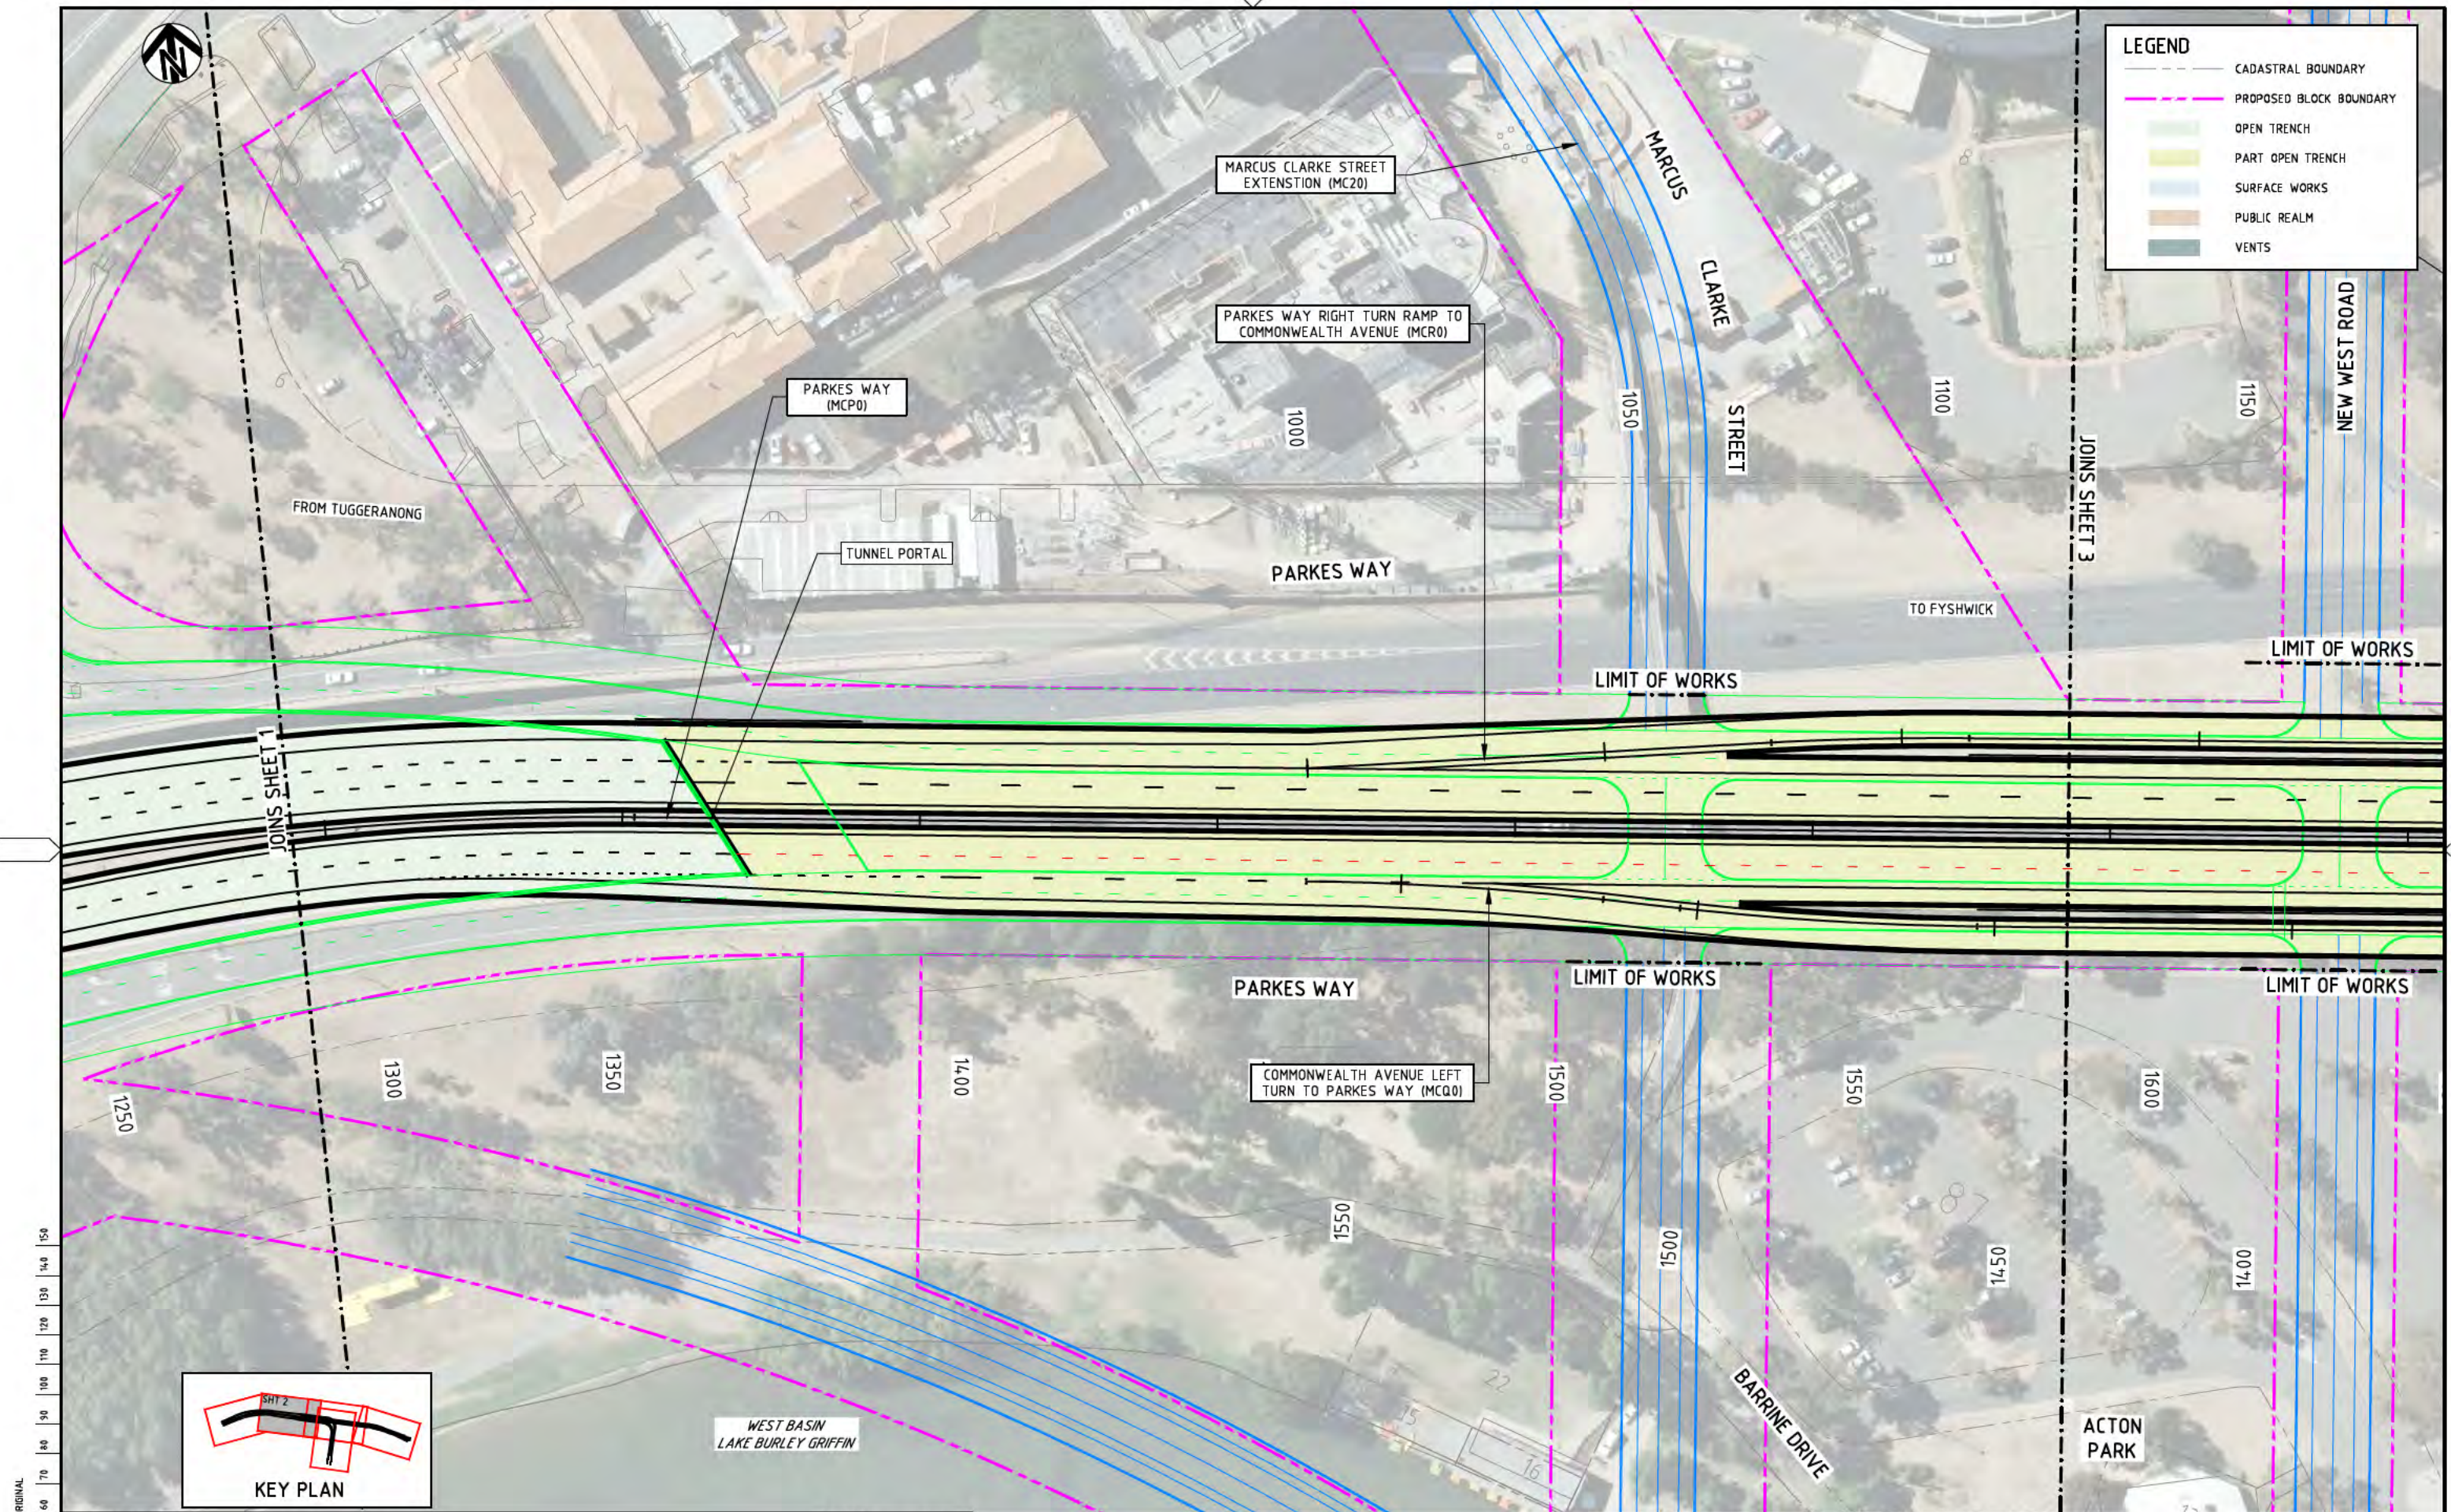

150 mm ON ORIGINAL

0 10 20 30 40 50 60 70 80 90 100 110 120 130 140 150

DRAWING FILE LOCATION / NAME
I:\3002385\CAD\DWG\11_RD_GAs\3002385-DRD-0112_03.dwg

REV DATE AMENDMENT / REVISION DESCRIPTION

01 19.06.2014 DRAFT - FOR INFORMATION ONLY

02 25.09.2014 FEASIBILITY STUDY ISSUE

03 11.12.2014 FEASIBILITY STUDY RE-ISSUE

WVR No. APPROVAL TITLE NAME

WVR 001 DT DRAFTER G. BEAUMONT

WVR 002 DT DRAFTING CHECK K. SIDRAK

WVR 003 DT DESIGNER B. LEJANO

DESIGN CHECK T. FERRIS

PROJECT MANAGER B. DERRICK

PROJECT DIRECTOR S. TILDSLEY

SCALE 1:500

0 10 20

DESIGNER


SMEC AUSTRALIA PTY LTD
ABN 47 065 475 149
SUITE 2, LEVEL 1, 243 NORTHBOURNE AVENUE
LYNEHAM ACT 2602 AUSTRALIA
PH (02) 6234 1900 FAX (02) 6234 1906
SMEC PROJECT No 3002385

CLIENT


ACT
Territory and Municipal Services

PROJECT TITLE

RE-ENGINEERING PARKES WAY
FEASIBILITY STUDY
GENERAL ARRANGEMENT
PARKES WAY MAINLINE
SHEET 2 OF 5


SCALE AS SHOWN

PHASE FEASIBILITY

PROJECT / DRAWING No. 3002385-DRD-0112


REVISION 03

NOT FOR CONSTRUCTION

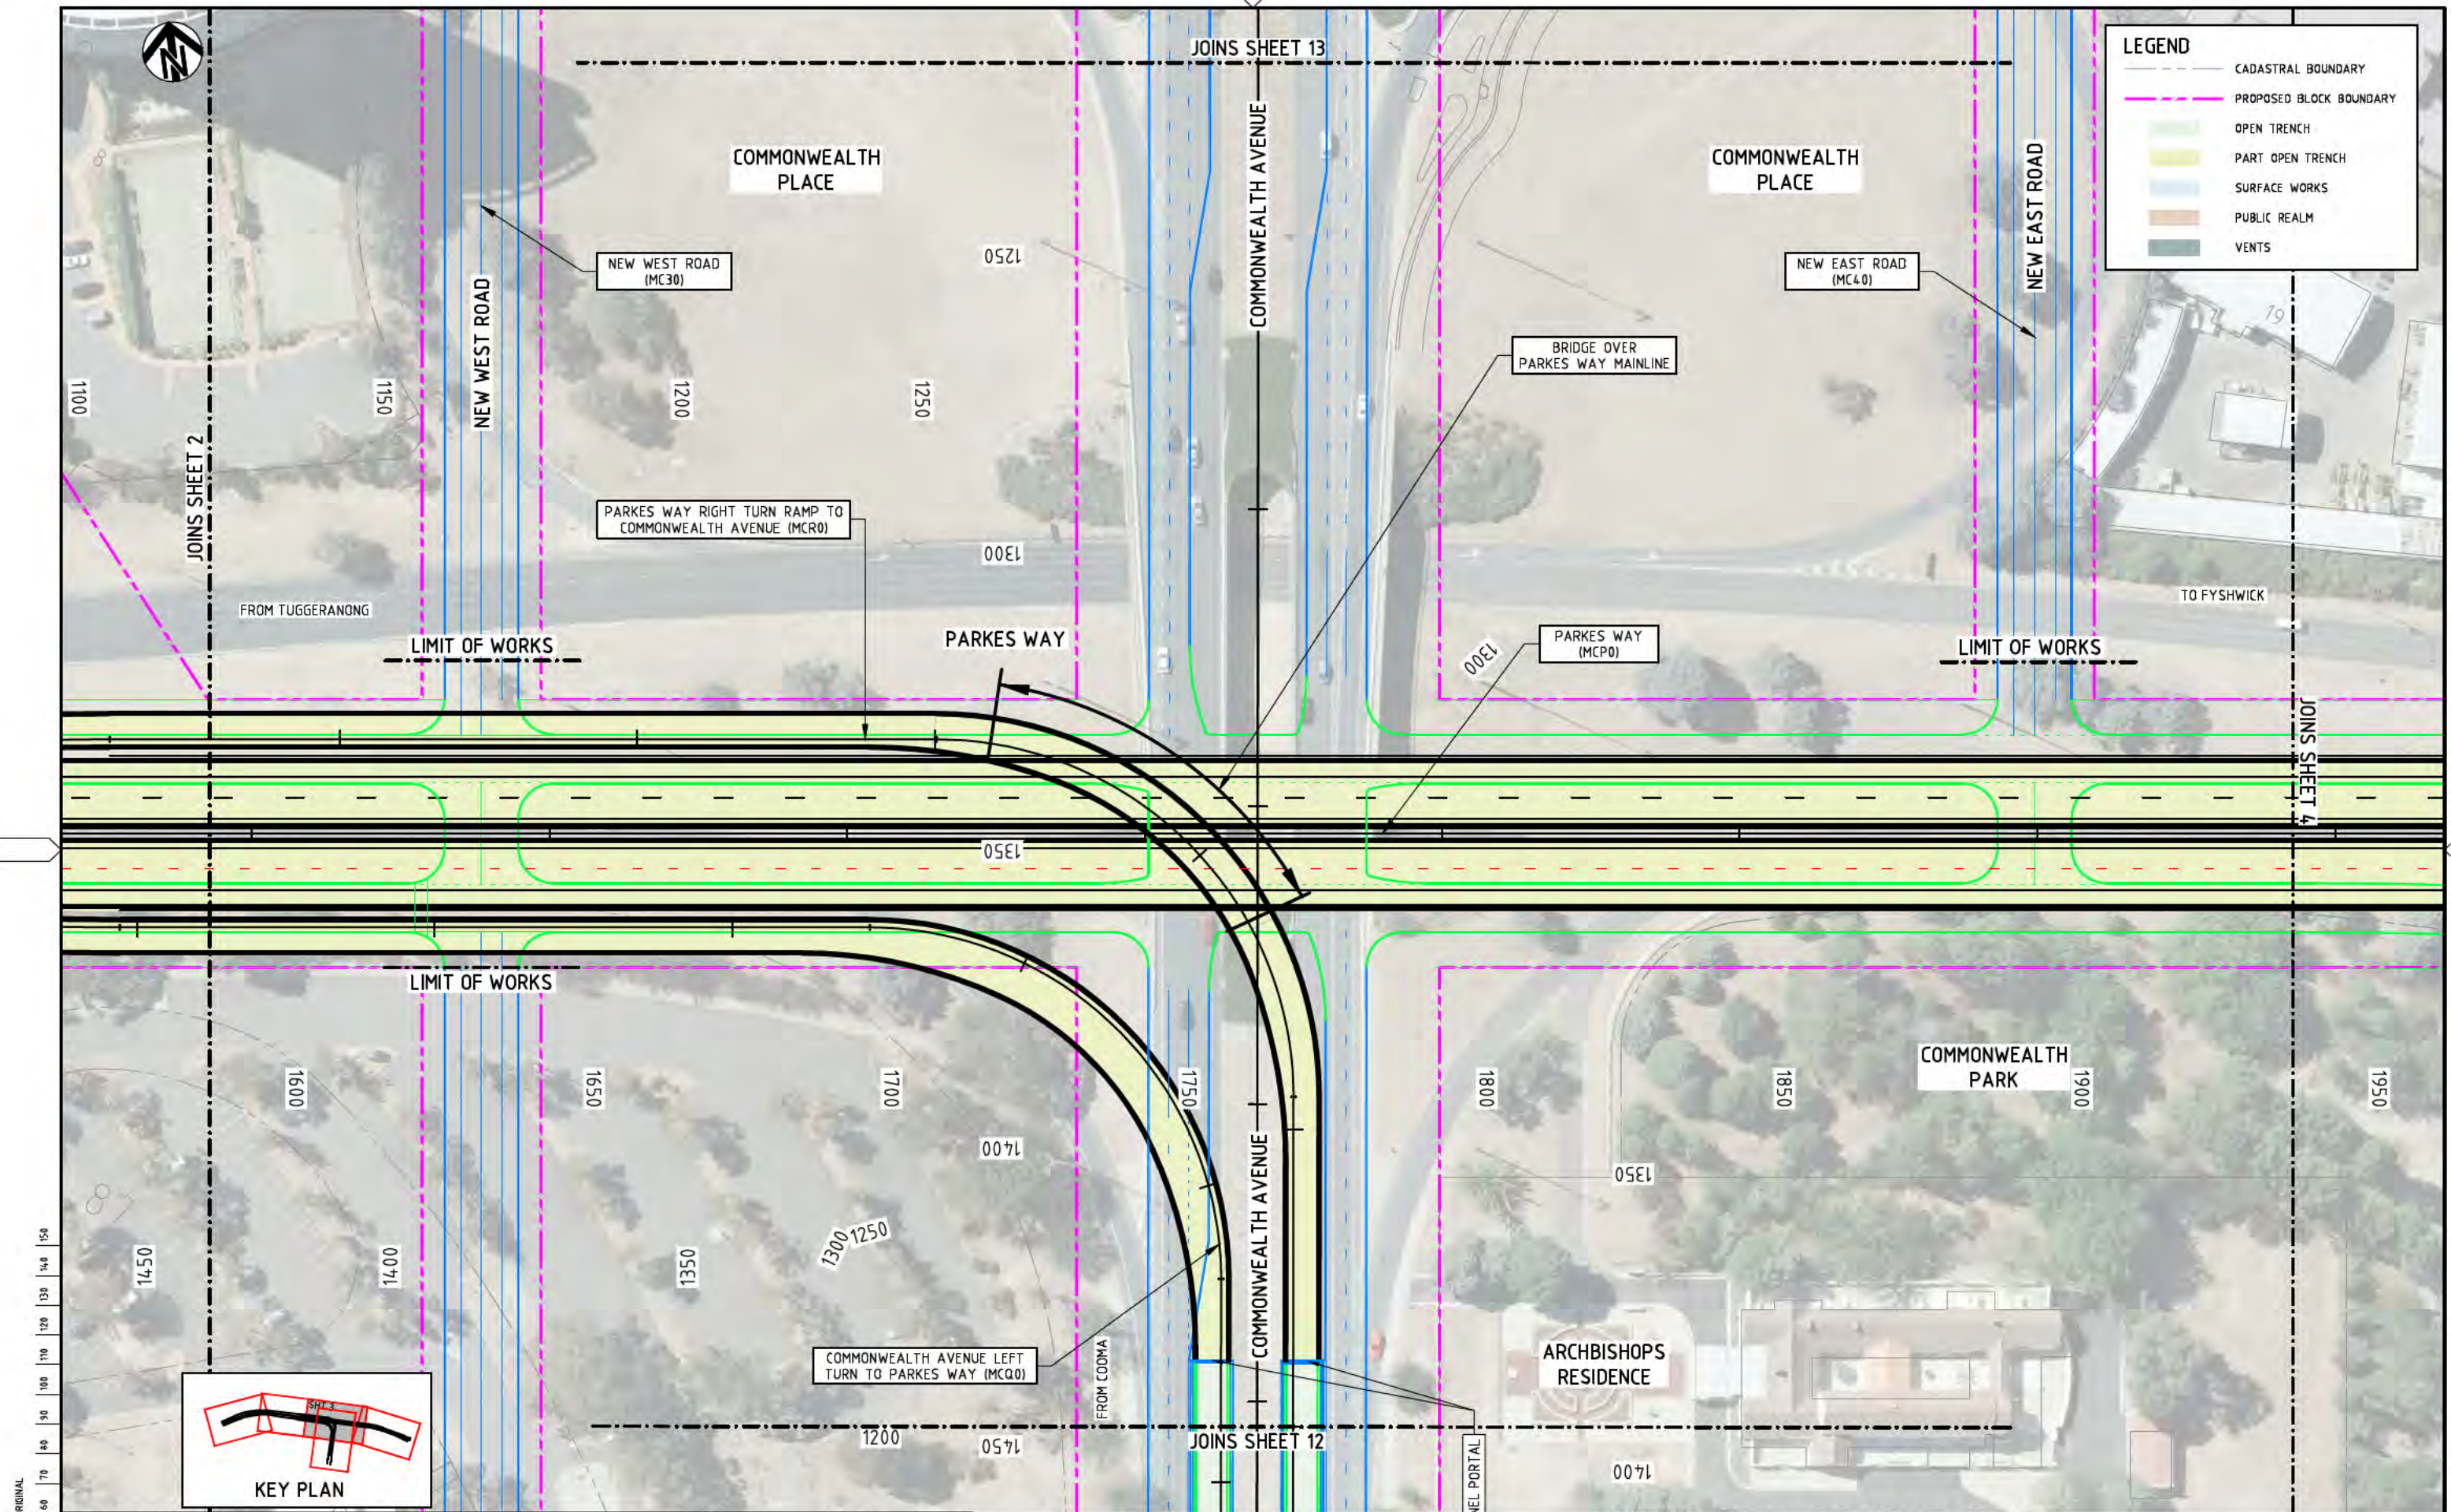

LEGEND

- CADASTRAL BOUNDARY
- PROPOSED BLOCK BOUNDARY
- OPEN TRENCH
- PART OPEN TRENCH
- SURFACE WORKS
- PUBLIC REALM
- VENTS

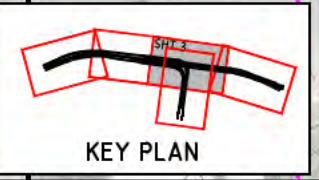

DRAWING FILE LOCATION / NAME
I:\3002385\CAD\DWG\11_RD_GAs\3002385-DRD-0113_03.dwg

EXTERNAL REFERENCE FILES

X:\P\3002385\CAD\DWG\11_RD_GAs\3002385-DRD-0113_03.dwg
--

REV

01	19.06.2014	DRAFT - FOR INFORMATION ONLY
02	25.09.2014	FEASIBILITY STUDY ISSUE
03	11.12.2014	FEASIBILITY STUDY RE-ISSUE

WVR No.

WVR 001
WVR 002
WVR 003

APPROVAL

DT	DRAFTER	G. BEAUMONT
DT	DRAFTING CHECK	K. SIDRAK
DT	DESIGNER	B. LEJANO
DT	DESIGN CHECK	T. FERRIS
DT	PROJECT MANAGER	B. DERRICK
DT	PROJECT DIRECTOR	S. TILDSLEY

SCALE: 1:500

DESIGNER

SMEC

SMEC AUSTRALIA PTY LTD
© ABN 47 065 475 149
SUITE 2, LEVEL 1, 243 NORTHBOURNE AVENUE
LYNEHAM ACT 2802 AUSTRALIA
PH (02) 6234 1900 FAX (02) 6234 1966
SMEC PROJECT No 3002385

CLIENT

ACT
Government
Territory and Municipal Services

PROJECT TITLE

RE-ENGINEERING PARKES WAY
FEASIBILITY STUDY
GENERAL ARRANGEMENT
PARKES WAY MAINLINE
SHEET 3 OF 5

SCALE

AS SHOWN

PHASE

FEASIBILITY


PROJECT / DRAWING No.

3002385-DRD-0113

REVISION

03

NOT FOR CONSTRUCTION

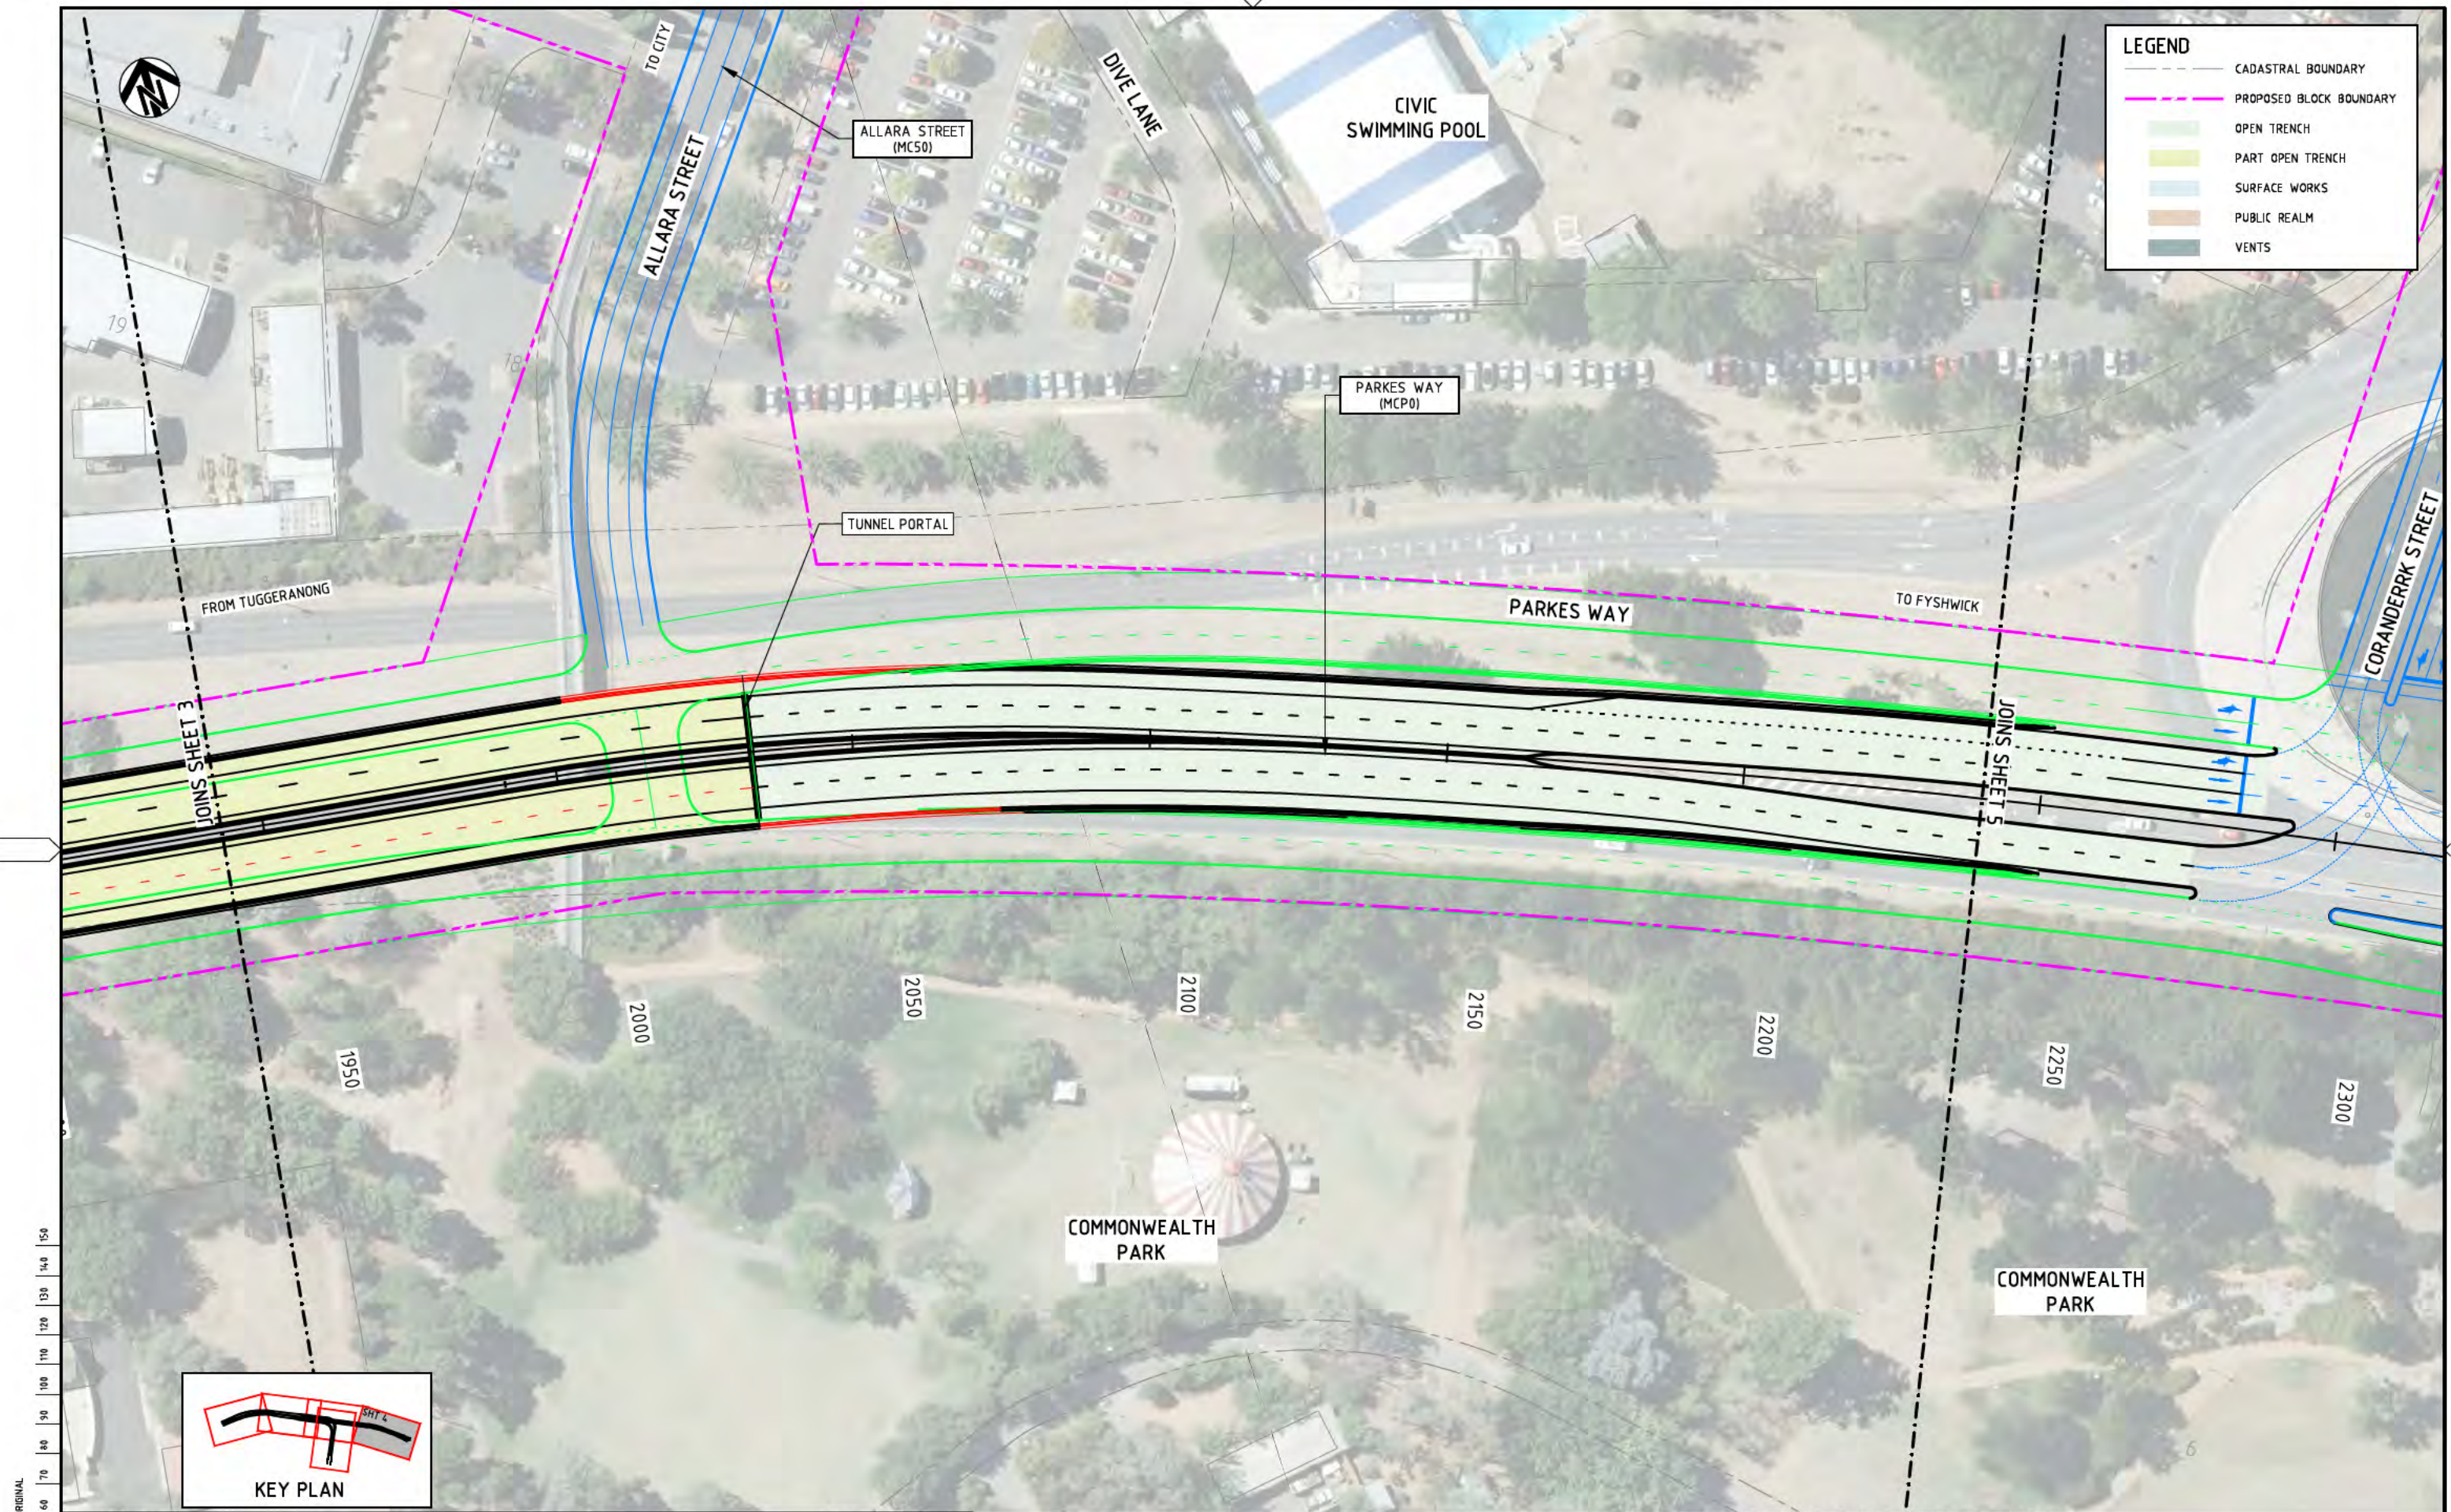

150 mm ON ORIGINAL

0 10 20 30 40 50 60 70 80 90 100 110 120 130 140 150

KEY PLAN

DRAWING FILE LOCATION / NAME
I:\3002385\CAD\DWG\11_RD_GAs\3002385-DRD-0114_03.dwg

REV
01
02
03

DATE
19.06.2014
25.09.2014
11.12.2014

AMENDMENT / REVISION DESCRIPTION
DRAFT - FOR INFORMATION ONLY
FEASIBILITY STUDY ISSUE
FEASIBILITY STUDY RE-ISSUE

WVR No.
WVR 001
WVR 002
WVR 003

APPROVAL
DT
DT
DT

TITLE
DRAFTER
DRAFTING CHECK
DESIGNER
DESIGN CHECK
PROJECT MANAGER
PROJECT DIRECTOR

NAME
G. BEAUMONT
K. SIDRAK
B. LEJANO
T. FERRIS
B. DERRICK
S. TILDSLEY

SCALE 1:500

DESIGNER
SMEC AUSTRALIA PTY LTD
ABN 47 065 475 149
SUITE 2, LEVEL 1, 243 NORTHBOURNE AVENUE
LYNEHAM ACT 2802 AUSTRALIA
PH (02) 6234 1900 FAX (02) 6234 1906
SMEC PROJECT No 3002385

CLIENT
ACT Government
Territory and Municipal Services

PROJECT TITLE
RE-ENGINEERING PARKES WAY
FEASIBILITY STUDY
GENERAL ARRANGEMENT
PARKES WAY MAINLINE
SHEET 4 OF 5


SCALE
AS SHOWN

PHASE
FEASIBILITY

PROJECT / DRAWING No.
3002385-DRD-0114

REVISION
03

NOT FOR CONSTRUCTION

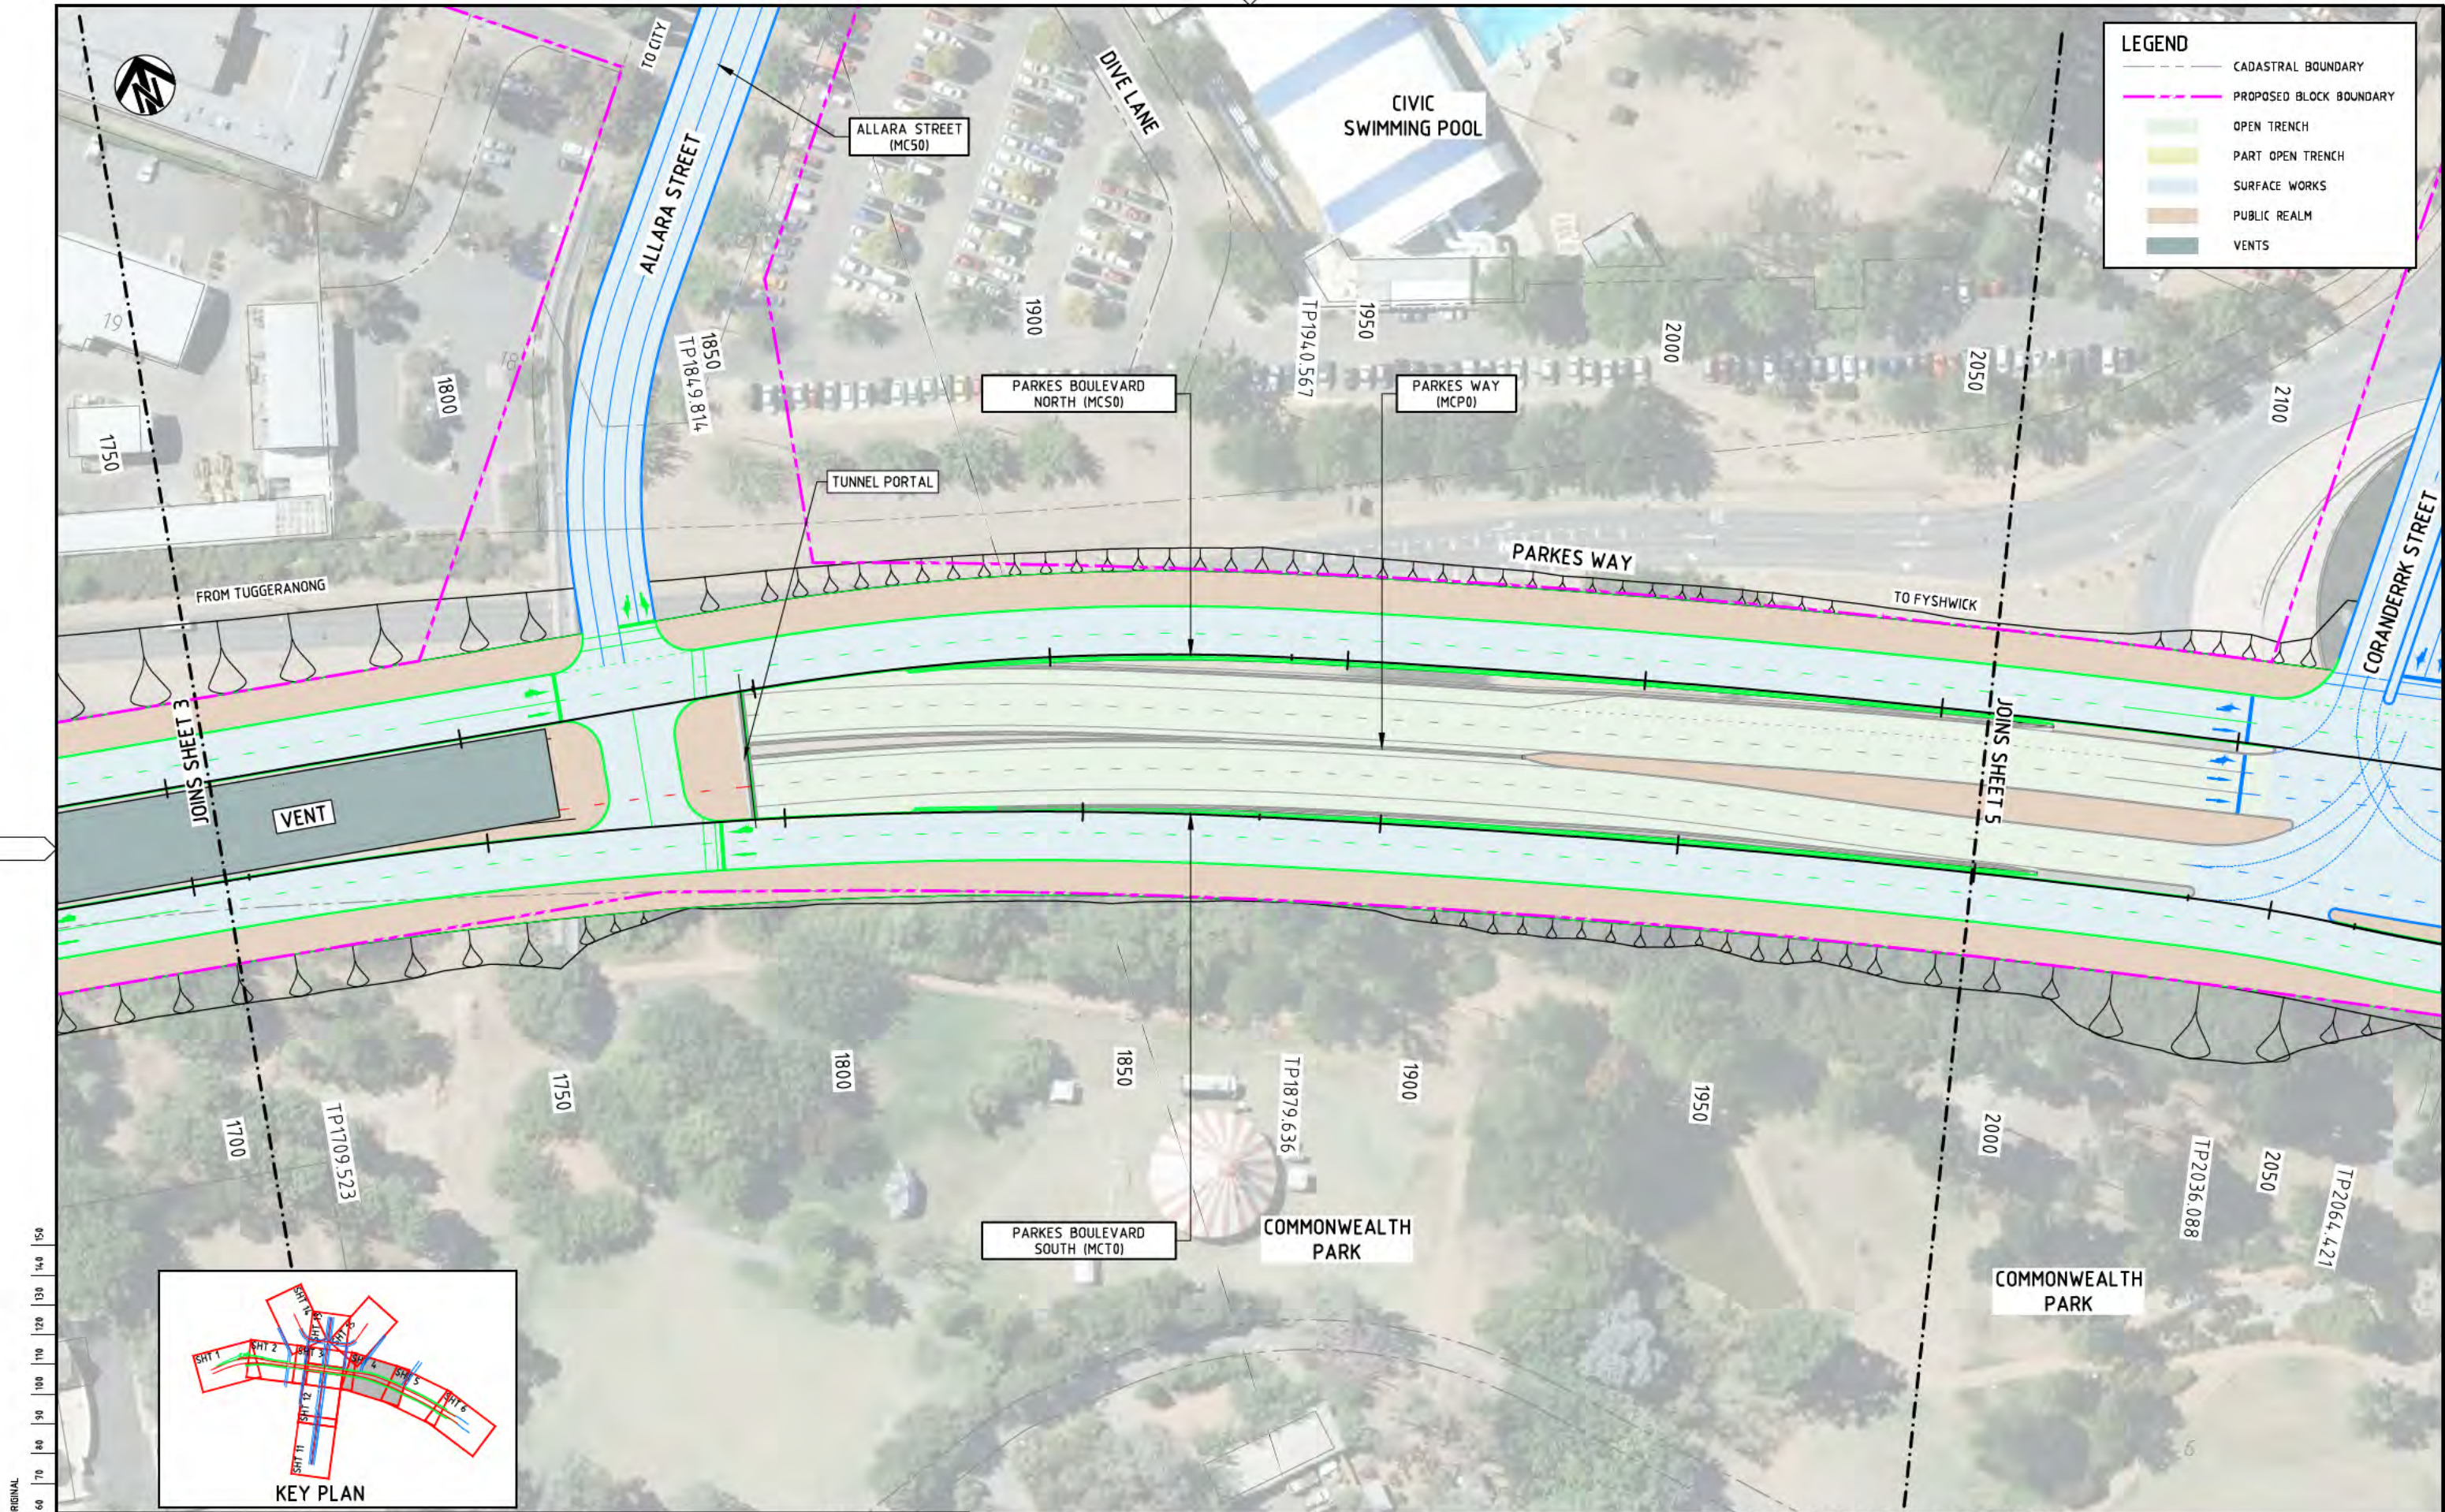

150 mm ON ORIGINAL

DRAWING FILE LOCATION / NAME
I:\3002385\CAD\DWG\11_RD_GAs\3002385-DRD-0124_103.dwg

EXT	REF	FILE
X_PWFS_CADAST		
X_PWFS_DES_OPT6		
X_PWFS_DES_OPT7		
REV	DATE	AMENDMENT / REVISION DESCRIPTION
01	19.06.2014	DRAFT - FOR INFORMATION ONLY
02	25.09.2014	FEASIBILITY STUDY ISSUE
03	11.12.2014	FEASIBILITY STUDY RE-ISSUE

WVR No.	APPROVAL	TITLE	NAME
WVR 001	DT	DRAFTER	C. DAWSON
WVR 002	DT	DRAFTING CHECK	K. SIDRAK
WVR 003	DT	DESIGNER	B. LEJANO
		DESIGN CHECK	T. FERRIS
		PROJECT MANAGER	B. DERRICK
		PROJECT DIRECTOR	S. TILDSLEY

SCALES AT A1 SIZE DRAWING
SCALE 1:500
0 5 10 20

DESIGNER

 **SMC**


SMC AUSTRALIA PTY LTD
ABN 47 065 475 149
SUITE 2, LEVEL 1, 243 NORTHBOURNE AVENUE
LYNEHAM ACT 2802 AUSTRALIA
PH (02) 6234 1900 FAX (02) 6234 1906
SMC PROJECT No 3002385

CLIENT

 **ACT**
Government
Territory and Municipal Services

PROJECT TITLE	RE-ENGINEERING PARKES WAY FEASIBILITY STUDY GENERAL ARRANGEMENT PARKES BOULEVARD SHEET 4
SCALE	AS SHOWN
PHASE	FEASIBILITY
PROJECT / DRAWING No.	3002385-DRD-0124
REVISION	03

NOT FOR CONSTRUCTION

 

COMMONWEALTH AVENUE
BRIDGE

FROM COOMA

COMMONWEALTH AVENUE

COMMONWEALTH AVENUE
(MCCO)

BARRINE DRIVE

ALBERT STREET

TO CITY


JOINS SHEET 12

—COMMONWEALTH AVENUE

BARRINE DRIVE

ALBERT STREET

CENTRAL BASIN
LAKE BURLEY GRIFFIN

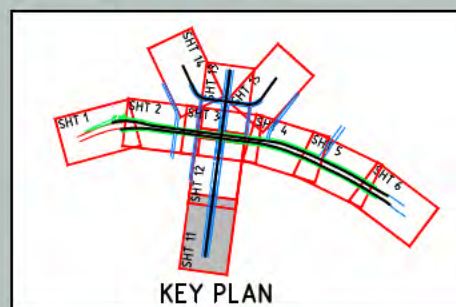

LEGEND

- — — — — CADASTRAL BOUNDARY
- — — — — PROPOSED BLOCK BOUNDARY
- OPEN TRENCH
- PART OPEN TRENCH
- SURFACE WORKS
- PUBLIC REALM
- VENTS

NOT FOR CONSTRUCTION


DRAWING FILE LOCATION / NAME					PLOT DATE		TIME					
I:\3002385\CAD\DWG\11_RD_GAS\3002385-DRD-0131_03.dwg					11 Dec 2016		17:47:47					
EXTENDED REFERENCE FILES					REV	DATE	AMENDMENT / REVISION DESCRIPTION		WVR No.	APPROVAL	TITLE	NAME
K:\SWF_CADIST K:\SWF_DES_OPT6 TCD_PWS_EXG PWS_CTLR_OPT6_CNH PWS_CTLR_OPT6_CNH PWS_DES_CAD PWS_DES_CAD PWS_CTLR_OPT6_TN PWS_CTLR_OPT6_TN PWS_CTLR_OPT6_SR PWS_CTLR_OPT6_SR PWS_DES_OPT6_CNH PWS_DES_OPT6_CNH PWS_ACGI PWS_HATCH PWS_HATCH PWS.TXT_AD_500 TCD_305_XD TCD_305_XD TCD_306_XD TCD_306_XD TCD_394_XD TCD_394_XD TCD_393_XD TCD_393_XD PWS_KEY_LOWER PWS_KEY_UPPER PWS_KEY_ABOVE PWS_MCHLN_CNHTM_530 PWS_BOPRT PWS_PLUGGA					01	19.06.2014	DRAFT - FOR INFORMATION ONLY	WVR 001	DT	DRAFTER	C. DAWSON	
					02	25.09.2014	FEASIBILITY STUDY ISSUE	WVR 002	DT	DRAFTING CHECK	K. SIDRAK	
					03	11.12.2014	FEASIBILITY STUDY RE-ISSUE	WVR 003	DT	DESIGNER	B. LEJANO	
										DESIGN CHECK	T. FERRIS	
										PROJECT MANAGER	B. DERRICK	
										PROJECT DIRECTOR	S. THIDSLIEV	

SCALE 1:500





PROJECT TITLE RE-ENGINEERING PARKES WAY
FEASIBILITY STUDY
GENERAL ARRANGEMENT
COMMONWEALTH AVENUE
SHEET 11

SCALE	PHASE	PROJECT / DRAWING No.	REVISION
AS SHOWN	FEASIBILITY	3002385-PRD-0131	01

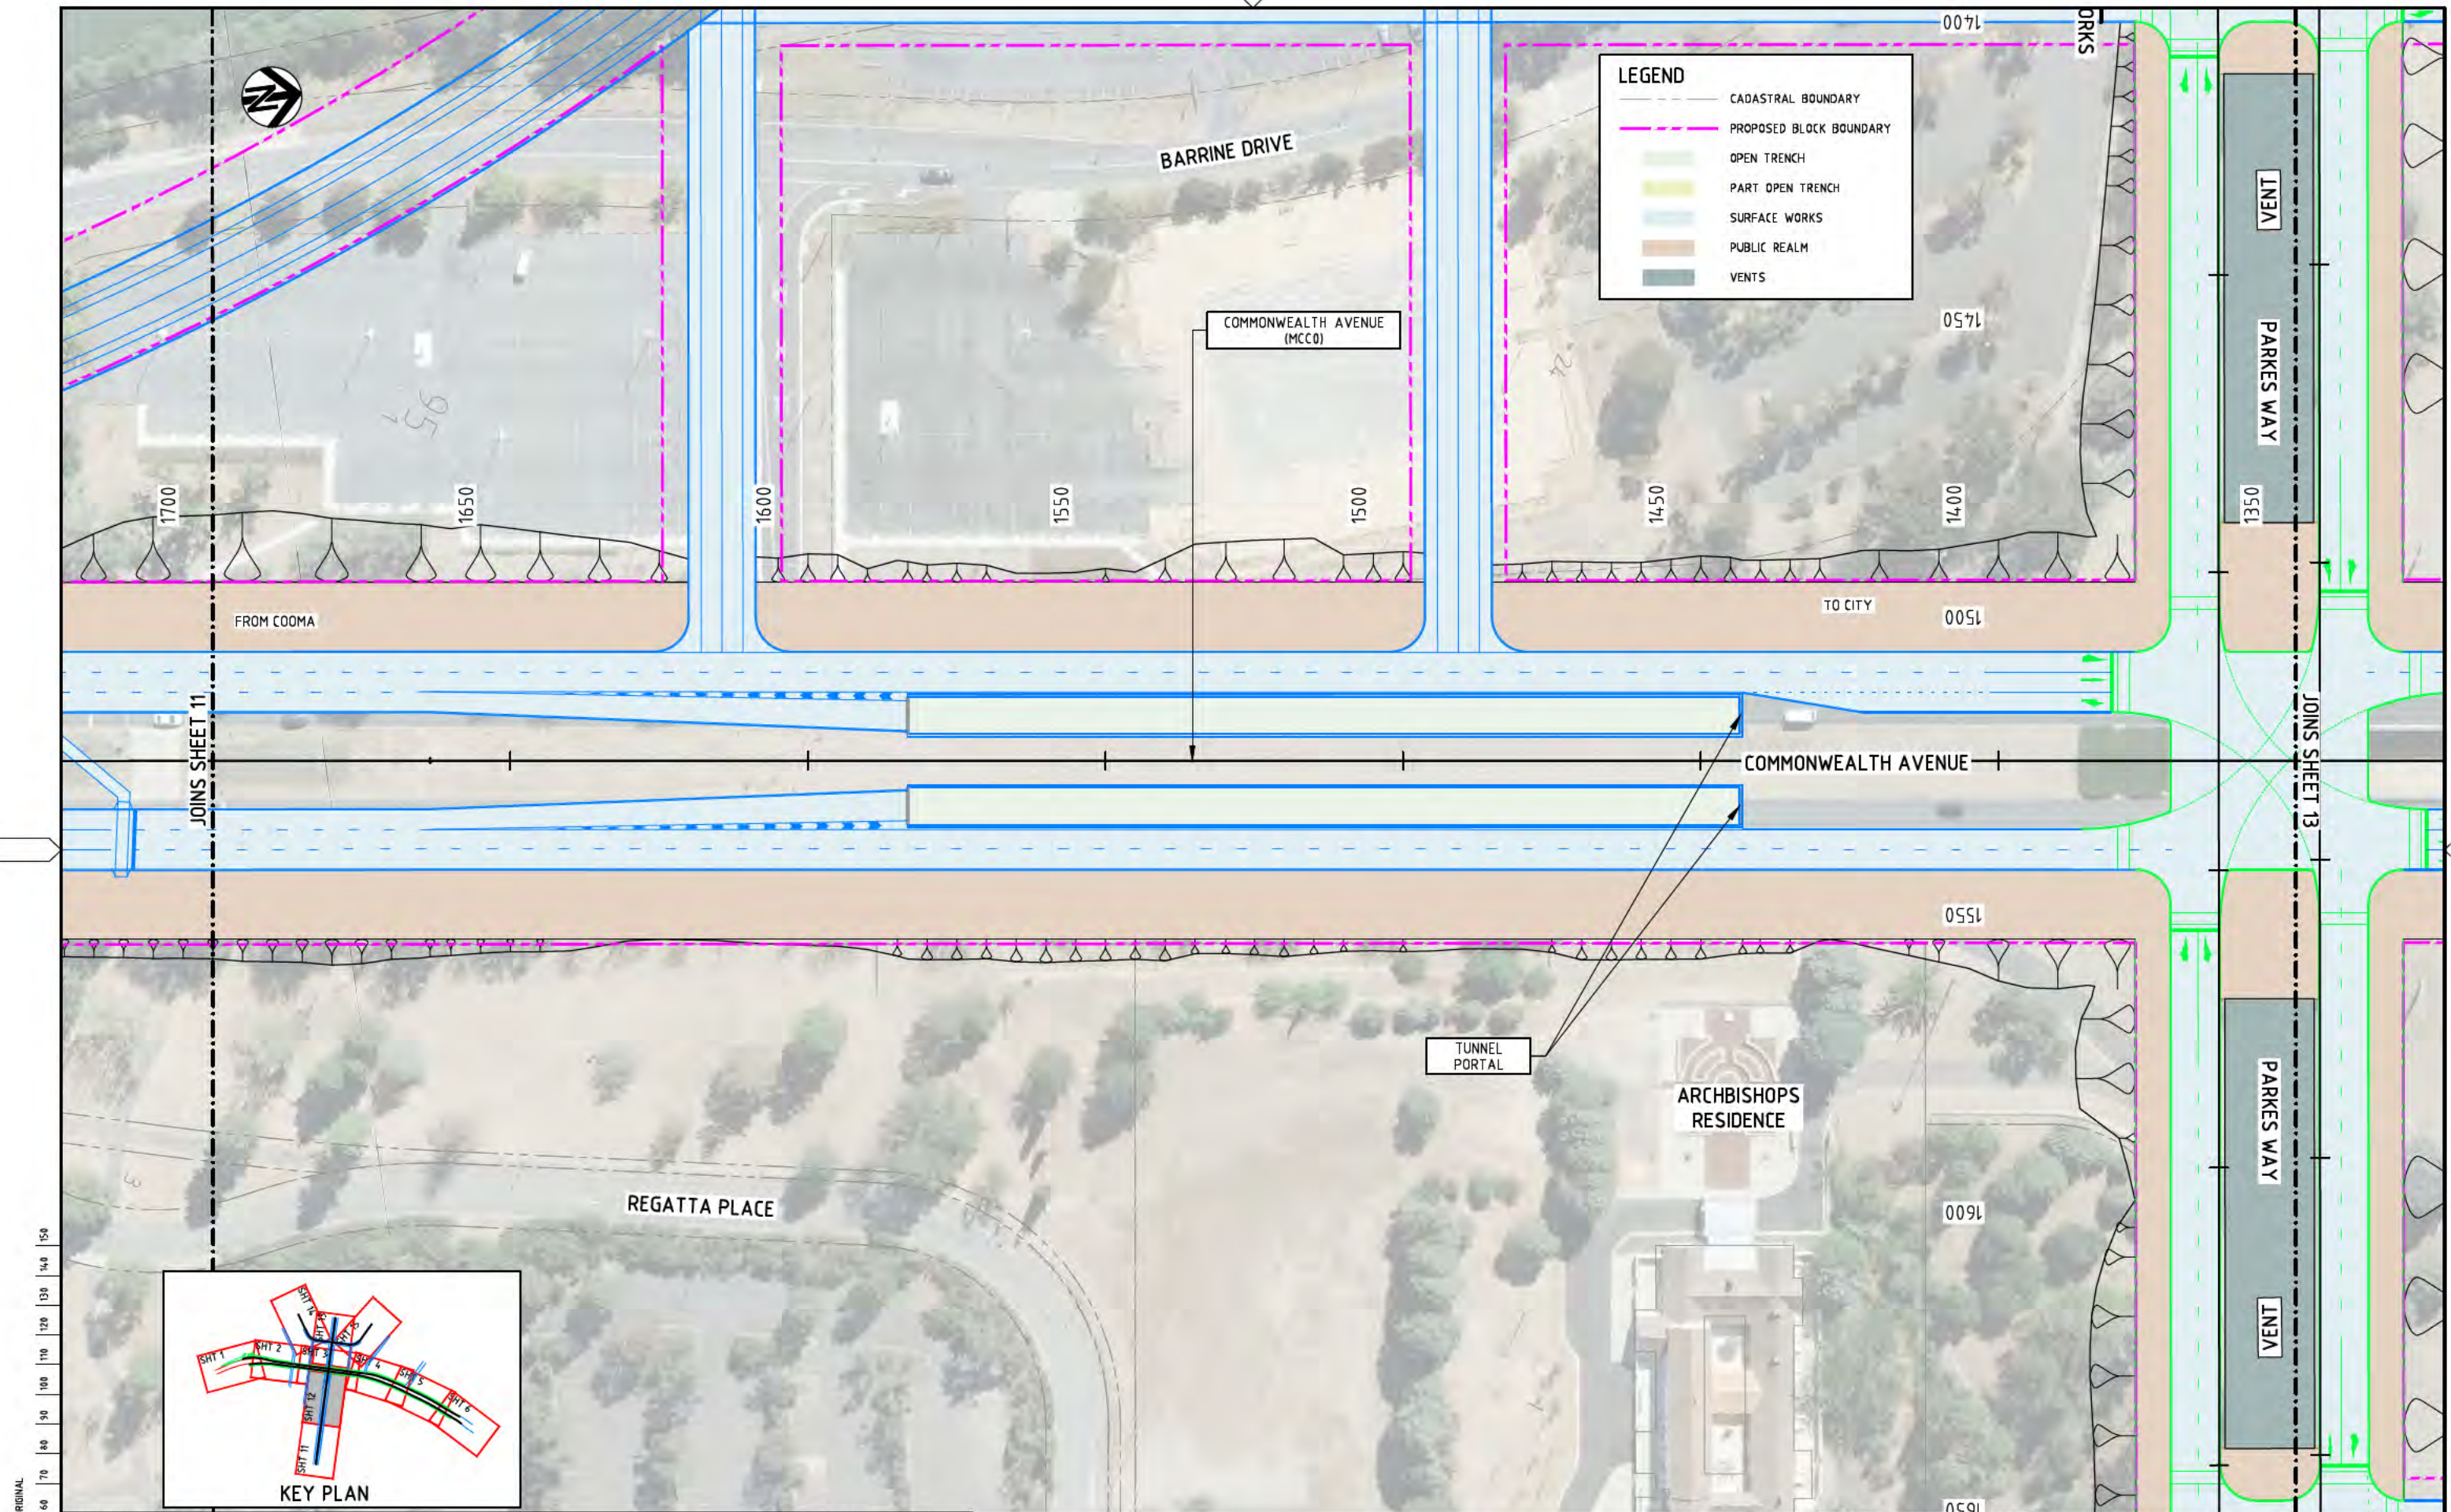

150 mm ON ORIGINAL
A1
0 10 20 30 40 50 60 70 80 90 100 110 120 130 140 150

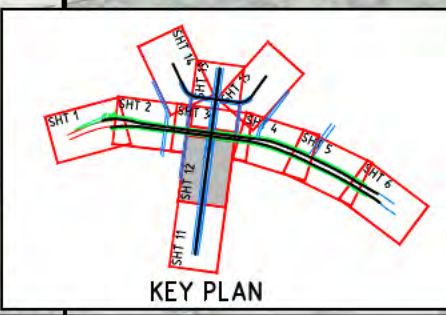

 DRAWING FILE LOCATION / NAME I:\3002385\CAD\DWG\11_RD_GAs\3002385-DRD-0132_03.dwg				PLOT DATE 11 Dec 2014		TIME 17:49:35		NOT FOR CONSTRUCTION												
EXTERNAL REFERENCE FILES X:\P\3002385\CAD\DWG\11_RD_GAs\3002385-DRD-0132_01.dwg X:\P\3002385\CAD\DWG\11_RD_GAs\3002385-DRD-0132_02.dwg X:\P\3002385\CAD\DWG\11_RD_GAs\3002385-DRD-0132_04.dwg X:\P\3002385\CAD\DWG\11_RD_GAs\3002385-DRD-0132_05.dwg X:\P\3002385\CAD\DWG\11_RD_GAs\3002385-DRD-0132_06.dwg X:\P\3002385\CAD\DWG\11_RD_GAs\3002385-DRD-0132_100.dwg				REV	DATE	AMENDMENT / REVISION DESCRIPTION	WVR No.	APPROVAL	TITLE	NAME	SCALES AT A1 SIZE DRAWING		DESIGNER	CLIENT	PROJECT TITLE		SCALE	PHASE	PROJECT / DRAWING No.	REVISION
	01	19.06.2014	DRAFT - FOR INFORMATION ONLY	WVR 001	DT	DRAFTER	C. DAWSON	 SCALE 1:500		 SMEC AUSTRALIA PTY LTD © ABN 47 065 475 149 SUITE 2, LEVEL 1, 243 NORTHBOURNE AVENUE LYNEHAM ACT 2802 AUSTRALIA PH (02) 6234 1900 FAX (02) 6234 1906 SMEC PROJECT No 3002385	 ACT Territory and Municipal Services	RE-ENGINEERING PARKES WAY FEASIBILITY STUDY GENERAL ARRANGEMENT COMMONWEALTH AVENUE SHEET 12		AS SHOWN	FEASIBILITY	3002385-DRD-0132	03			
	02	25.09.2014	FEASIBILITY STUDY ISSUE	WVR 002	DT	DRAFTING CHECK	K. SIDRAK													
	03	11.12.2014	FEASIBILITY STUDY RE-ISSUE	WVR 003	DT	DESIGNER	B. LEJANO													
						DESIGN CHECK	T. FERRIS													
						PROJECT MANAGER	B. DERRICK													
						PROJECT DIRECTOR	S. TILDSLEY													

150 mm ON ORIGINAL

A1

R.L. 545.0


VERTICAL
GEOMETRY

HORIZONTAL
GEOMETRY

EXISTING
LEVELS

DESIGN
LEVELS

STATION

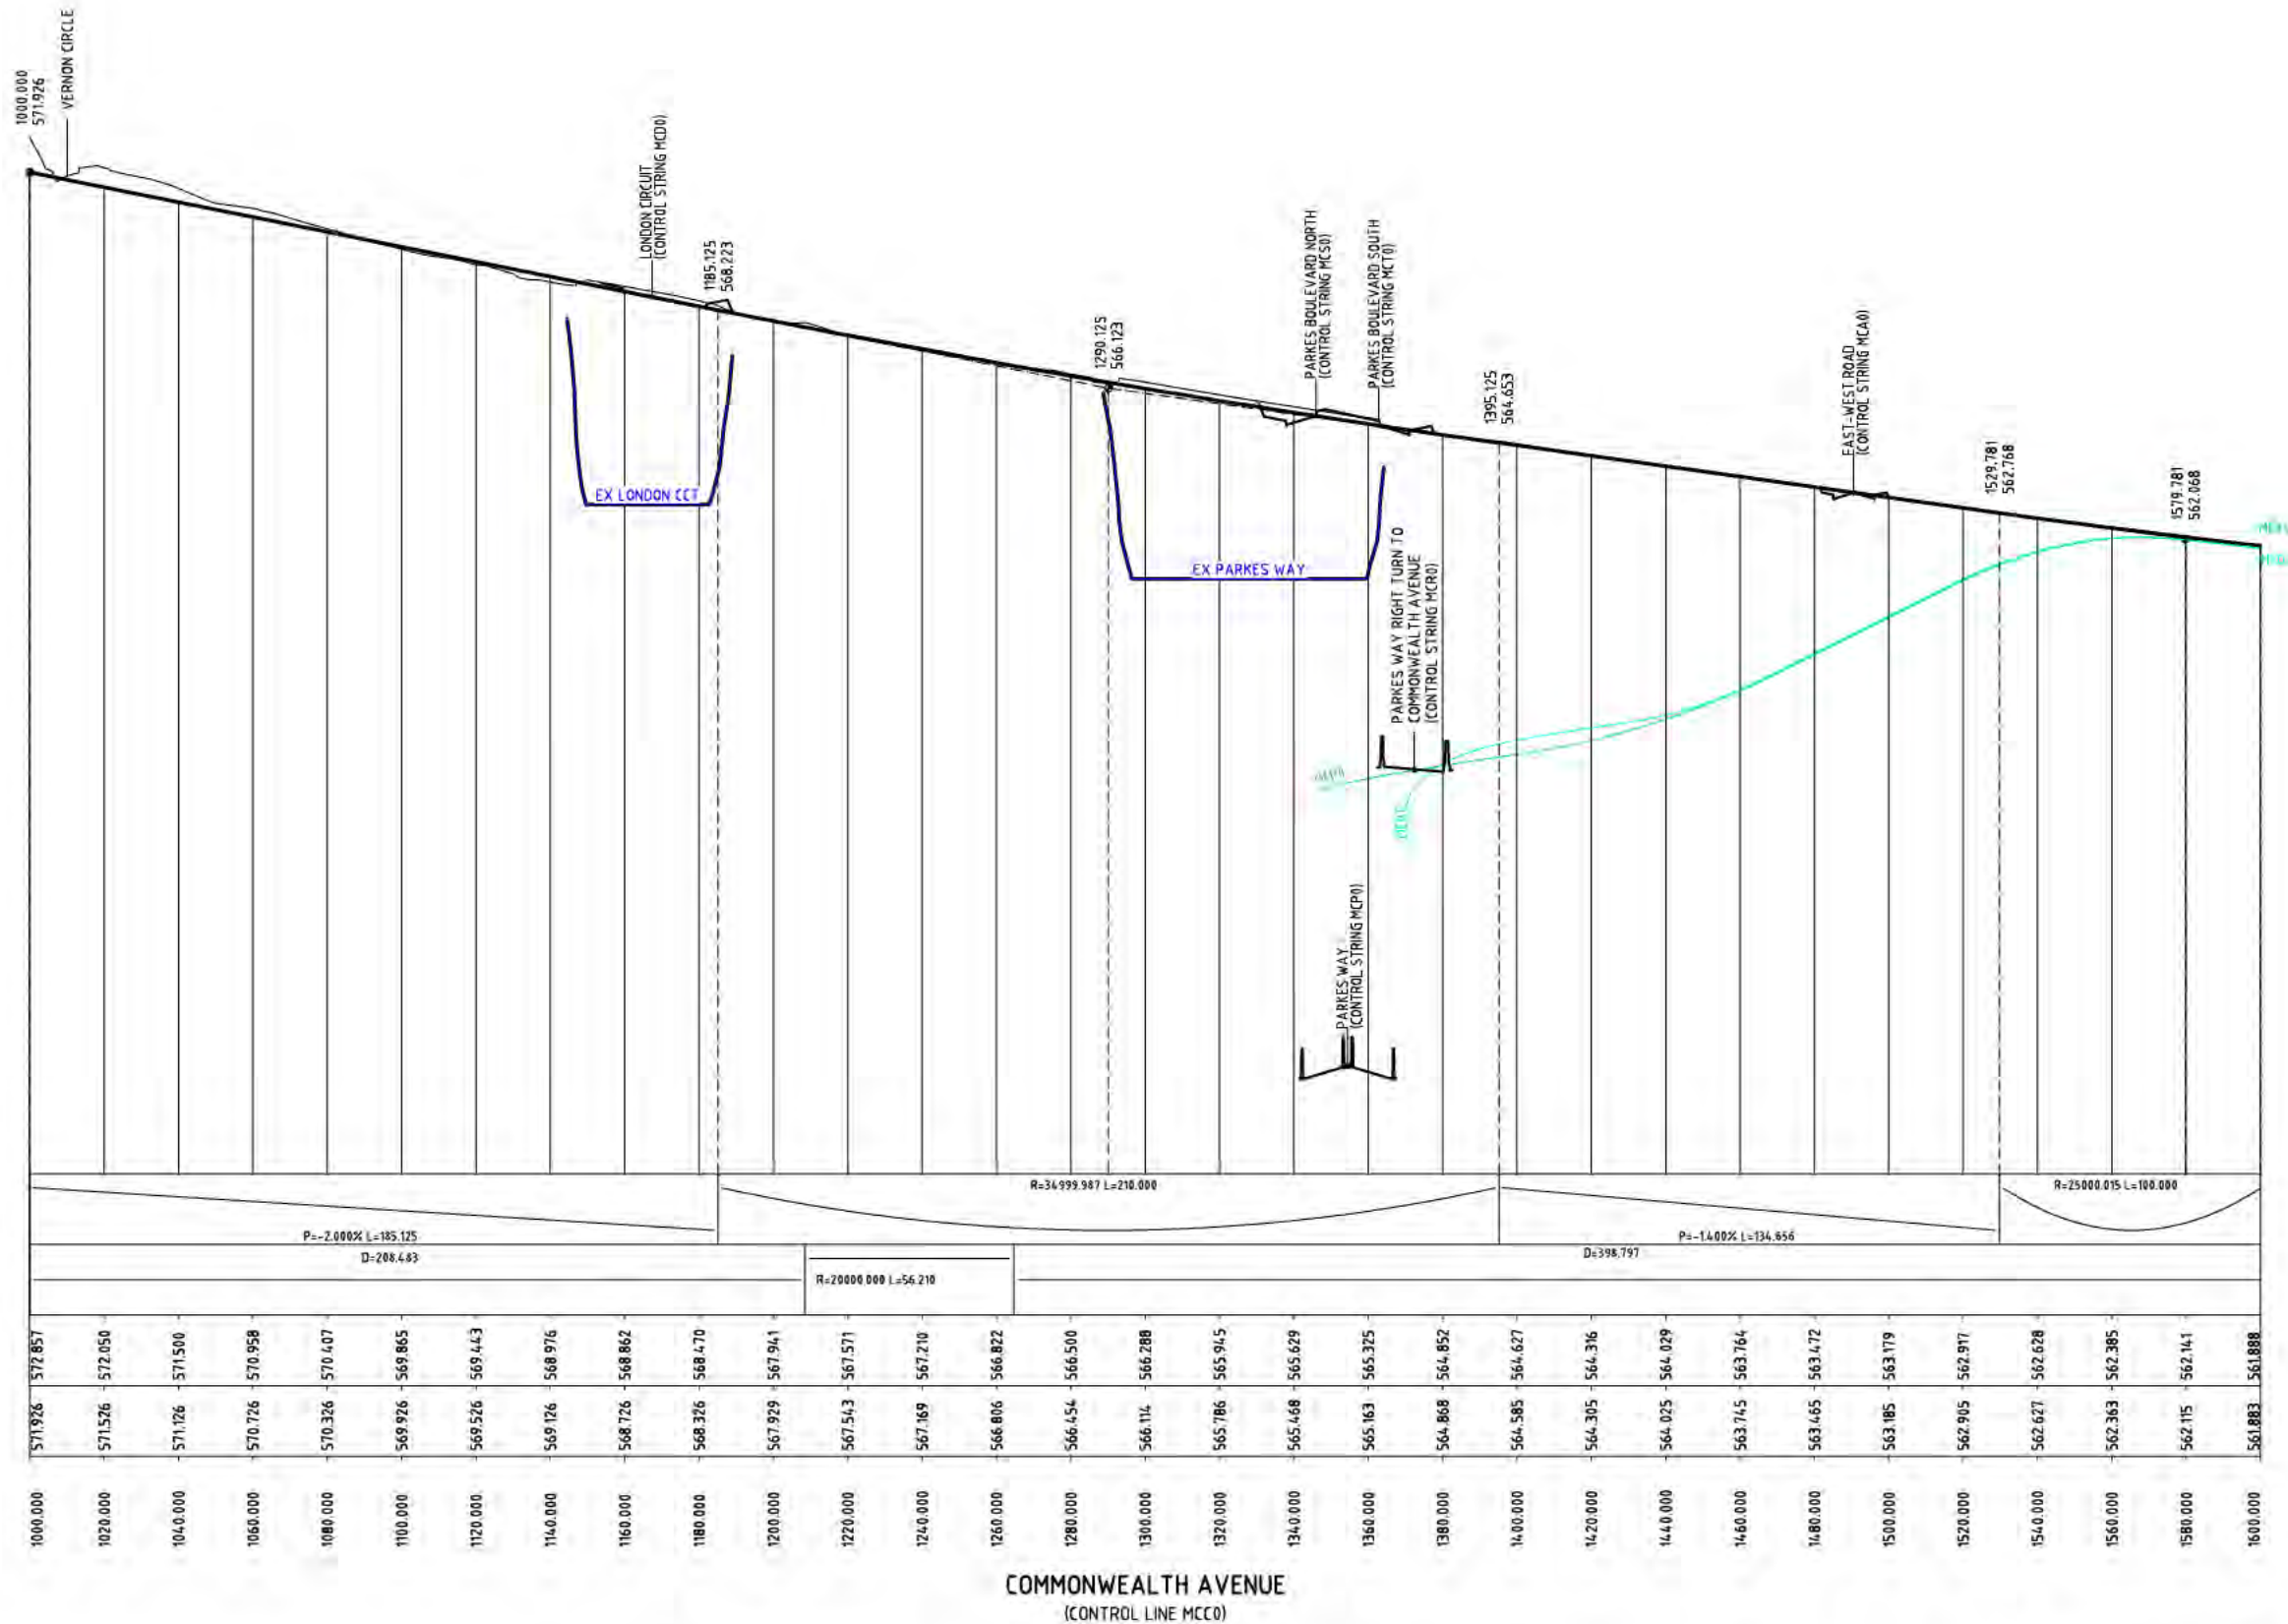

NOT FOR CONSTRUCTION

DRAWING FILE LOCATION / NAME				PLOT DATE		TIME	
I:\3002385\CAD\DWG\12_RD_Long_Sections\3002385-DRD-0201_021.dwg				25 Sep 2014		15:13:50	
EXTERNAL REFERENCE FILES				WVR No.	APPROVAL	TITLE	NAME
I:\3002385\CAD\DWG\12_RD_Long_Sections\3002385-DRD-0201_021.dwg				WVR 001	DT	DRAFTER	C. DAWSON
				WVR 002	DT	DRAFTING CHECK	K. SIDRAK
						DESIGNER	B. LEJANO
						DESIGN CHECK	T. FERRIS
						PROJECT MANAGER	B. DERRICK
						PROJECT DIRECTOR	S. TILDSLEY
REV	DATE	AMENDMENT / REVISION DESCRIPTION					
01	19.04.2014	DRAFT - FOR INFORMATION ONLY					
02	25.09.2014	FEASIBILITY STUDY ISSUE					

SCALES AT A1 SIZE DRAWING	
HORIZ. 1:1000	10 20 30 40 50
VERT. 1:100	1 2 3 4 5

DESIGNER	
SMEC AUSTRALIA PTY LTD	
© AEN 47 065 475 149	
SUITE 2, LEVEL 1, 243 NORTHBOURNE AVENUE	
LYNEHAM ACT 2602 AUSTRALIA	
PH (02) 8234 1900 FAX (02) 8234 1988	
SMEC PROJECT No 3002385	

CLIENT	
ACT Government	
Territory and Municipal Services	

PROJECT TITLE		RE-ENGINEERING PARKES WAY FEASIBILITY STUDY	
		LONGITUDINAL SECTION COMMONWEALTH AVENUE (MCCO)	
		SHEET 1 OF 2	
SCALE	PHASE	PROJECT / DRAWING No.	REVISION
AS SHOWN	PRELIMINARY	3002385-DRD-0201	02

150 mm ON ORIGINAL

A1 0 10 20 30 40 50 60 70 80 90 100 110 120 130 140 150

R.L. 557.0


VERTICAL
GEOMETRY

HORIZONTAL
GEOMETRY

EXISTING
LEVELS

DESIGN
LEVELS

STATION

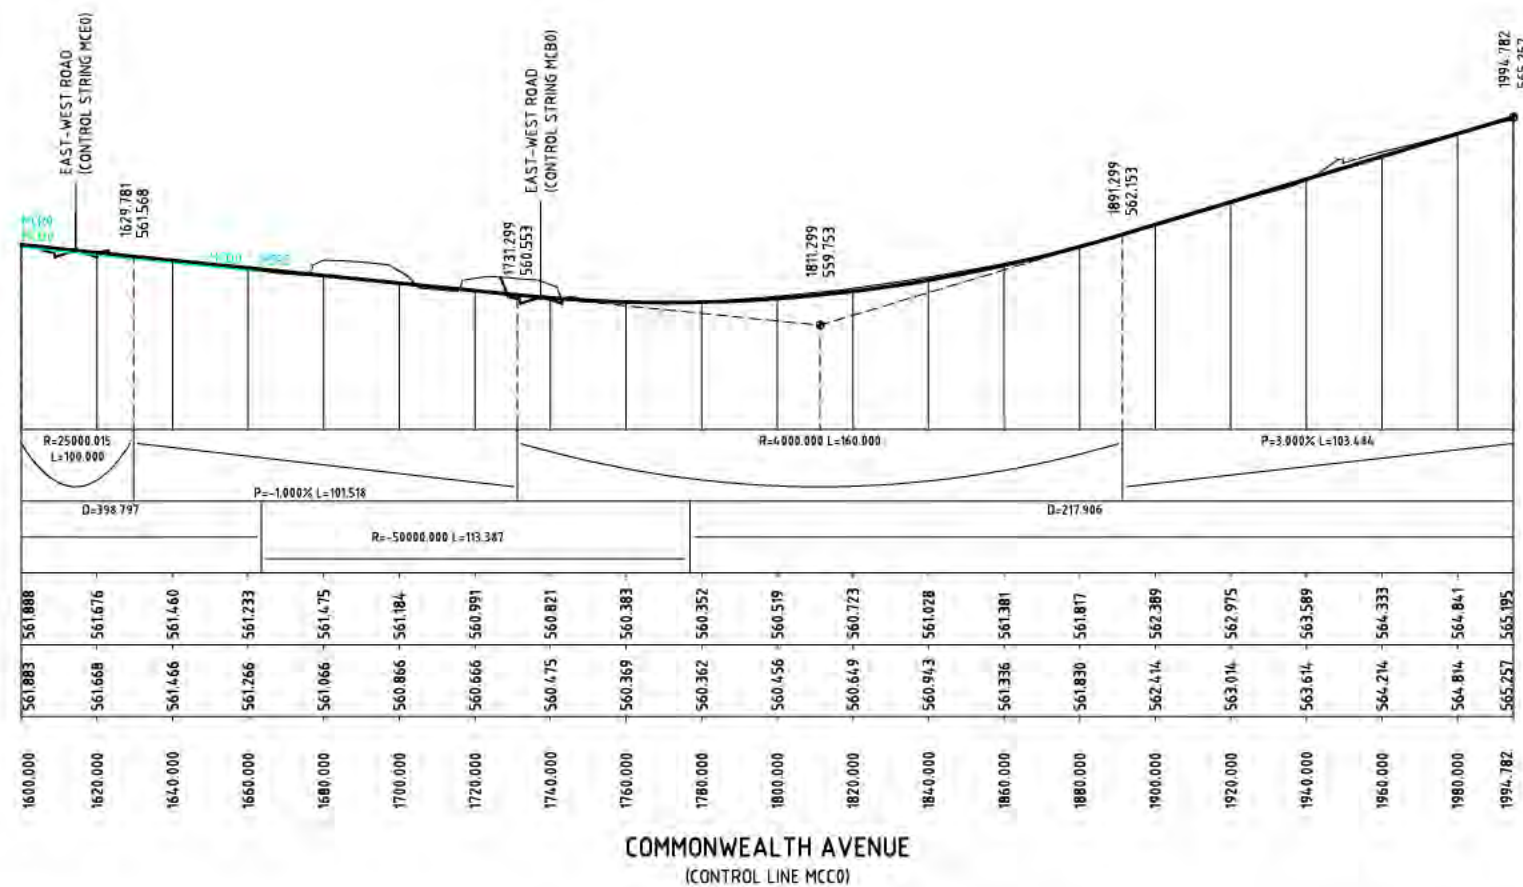

NOT FOR CONSTRUCTION

DRAWING FILE LOCATION / NAME
I:\3002385\CAD\DWG\12_RD_Long_Sections\3002385-DRD-0202_02.dwg


EXTERNAL REFERENCE FILES
N:\P\3002385\CAD\DWG\12_RD_Long_Sections\3002385-DRD-0202_02.dwg

REV	DATE	AMENDMENT / REVISION DESCRIPTION
01	19.04.2014	DRAFT - FOR INFORMATION ONLY
02	25.09.2014	FEASIBILITY STUDY ISSUE

WVR No.	APPROVAL	TITLE	NAME
WVR 001	DT	DRAFTER	C. DAWSON
WVR 002	DT	DRAFTING CHECK	K. SIDRAK
		DESIGNER	B. LEJANO
		DESIGN CHECK	T. FERRIS
		PROJECT MANAGER	B. DERRICK
		PROJECT DIRECTOR	S. TILDSLEY

PLOT DATE
25 Sep 2014

TIME
15:14:01

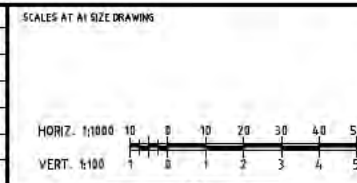

DESIGNER

SMEC AUSTRALIA PTY LTD
ABN 47 065 475 149
SUITE 2, LEVEL 1, 243 NORTHBOURNE AVENUE
LYNEHAM ACT 2602 AUSTRALIA
PH (02) 8234 1000 FAX (02) 8234 1088
SMEC PROJECT No 3002385

CLIENT

ACT Government
Territory and Municipal Services

PROJECT TITLE	RE-ENGINEERING PARKES WAY FEASIBILITY STUDY LONGITUDINAL SECTION COMMONWEALTH AVENUE (MCCO) SHEET 2 OF 2
SCALE	AS SHOWN
PHASE	PRELIMINARY
PROJECT / DRAWING No.	3002385-DRD-0202
REVISION	02

150 mm ON ORIGINAL

A1

R.L. 547.0


VERTICAL
GEOMETRY

HORIZONTAL
GEOMETRY

EXISTING
LEVELS

DESIGN
LEVELS

STATION

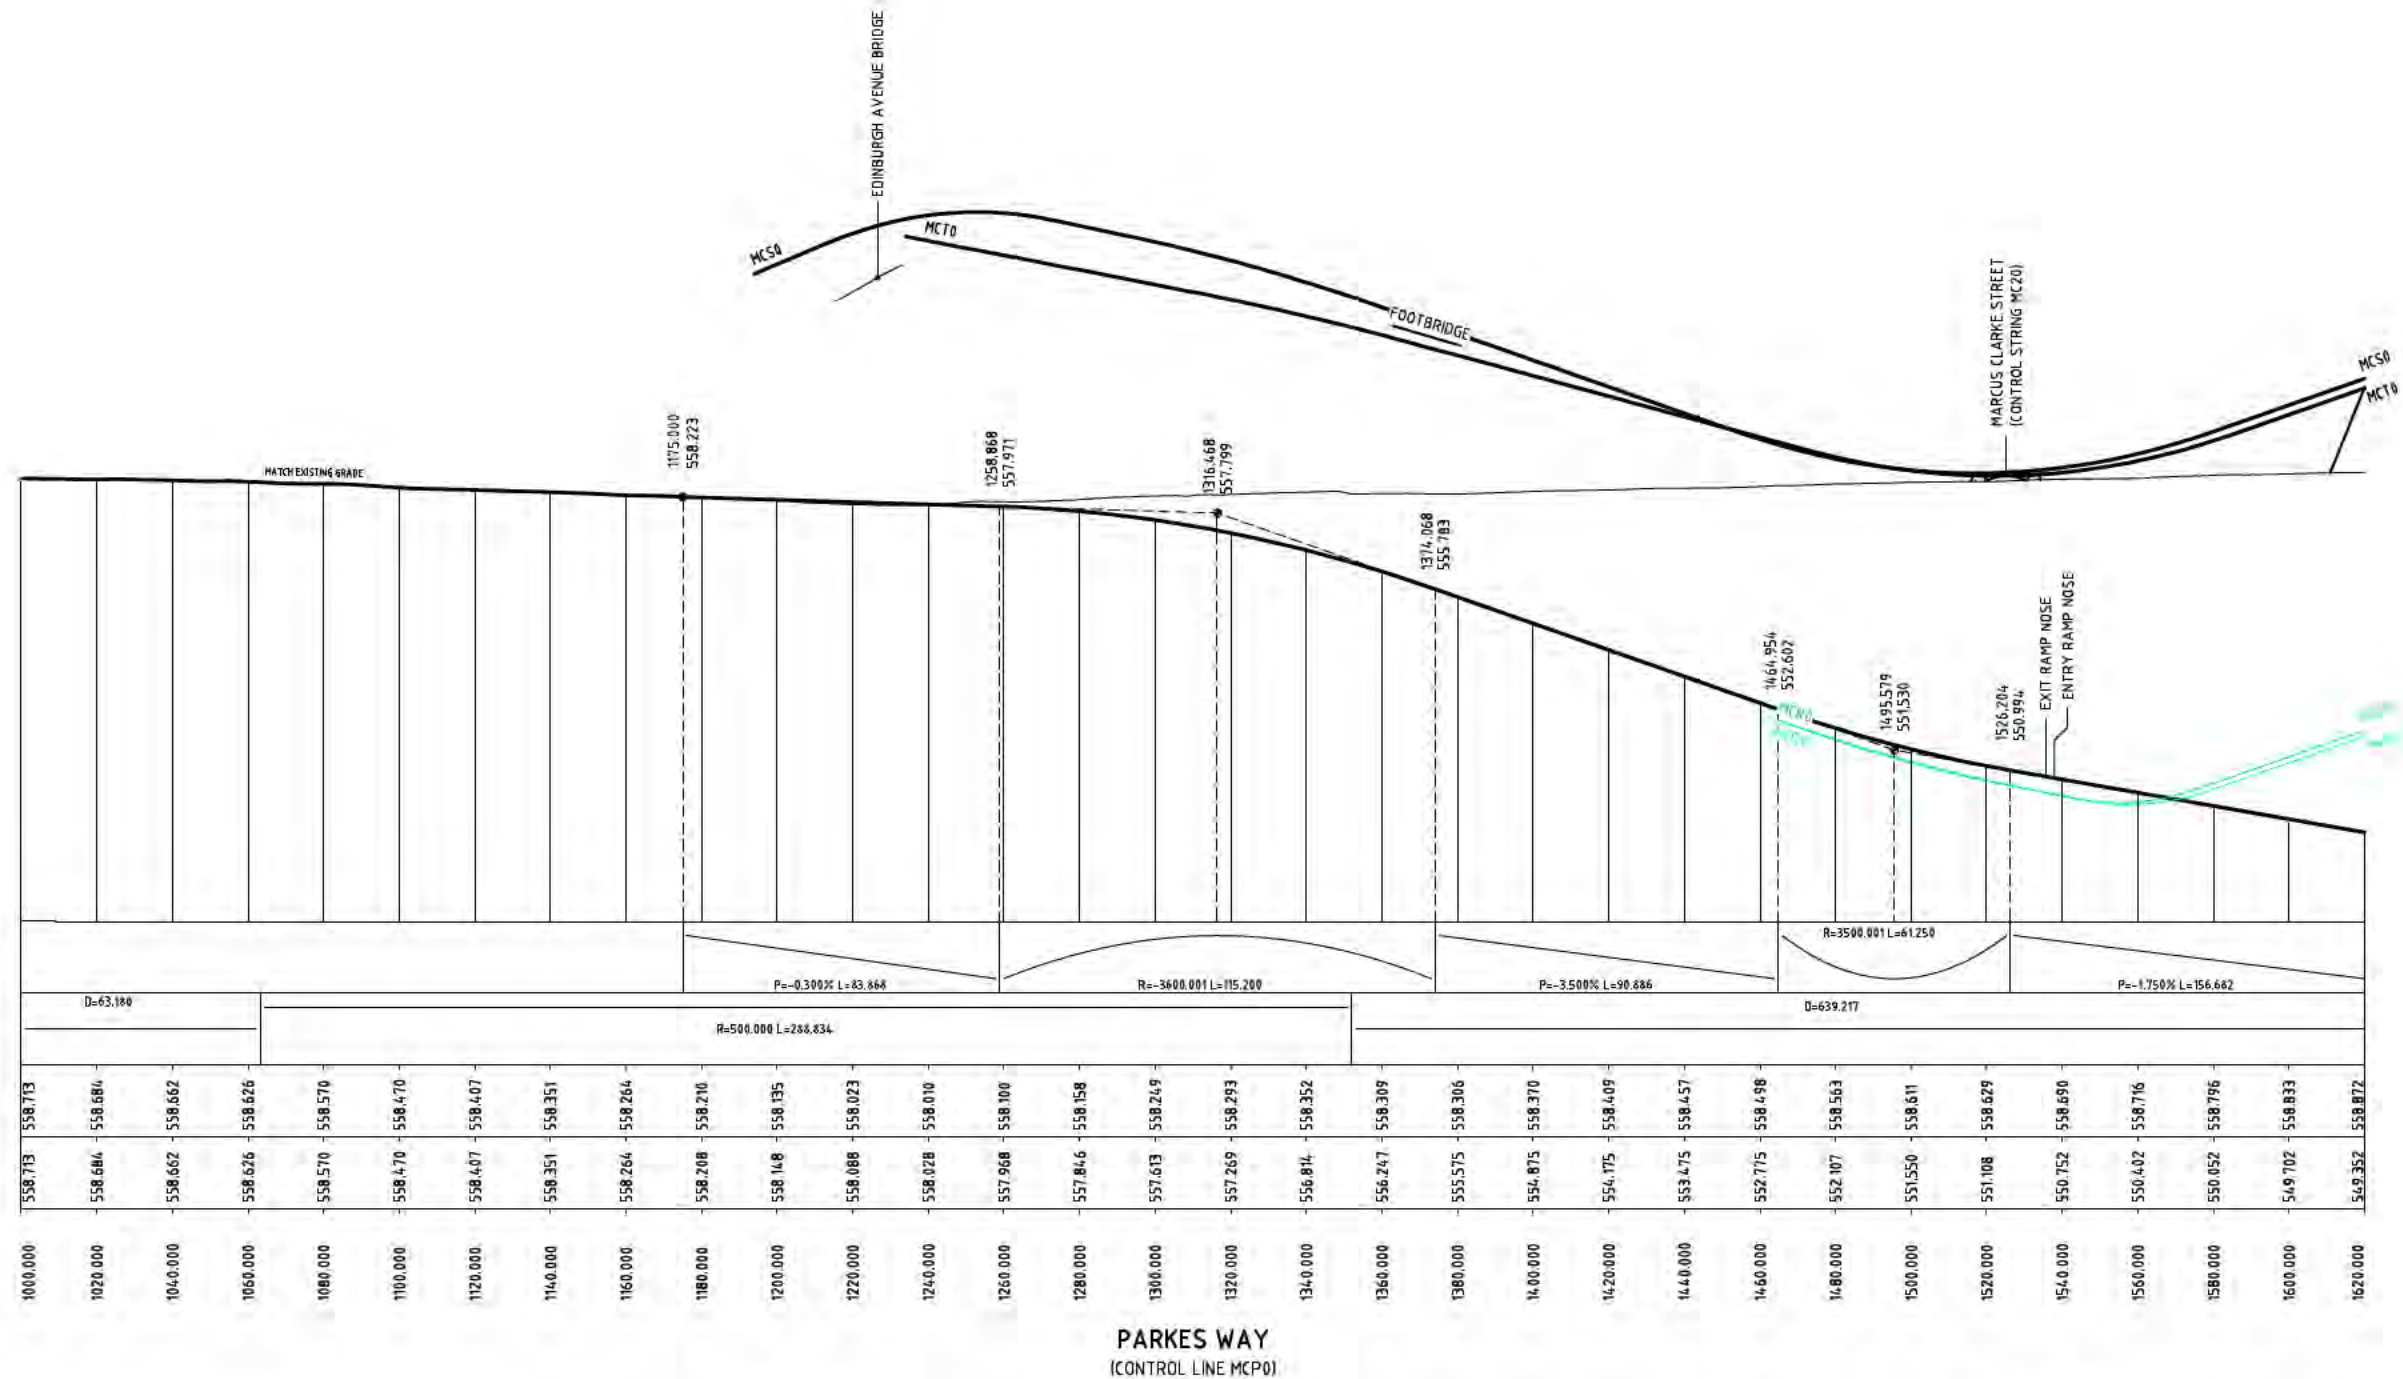

PARKES WAY
(CONTROL LINE MCP0)

NOT FOR CONSTRUCTION

DRAWING FILE LOCATION / NAME
I:\3002385\CAD\DWG\12_RD_Long_Sections\3002385-DRD-0221_021.dwg

EXTERNAL REFERENCE FILES
N:\P\3002385\DWG\12_RD_Long_Sections\3002385-DRD-0221_021.dwg

REV	DATE	AMENDMENT / REVISION DESCRIPTION
01	19.04.2014	DRAFT - FOR INFORMATION ONLY
02	25.09.2014	FEASIBILITY STUDY ISSUE

WVR No.	APPROVAL	TITLE	NAME
WVR 001	DT	DRAFTER	C. DAWSON
WVR 002	DT	DRAFTING CHECK	K. SIDRAK
		DESIGNER	B. LEJANO
		DESIGN CHECK	T. FERRIS
		PROJECT MANAGER	B. DERRICK
		PROJECT DIRECTOR	S. TILDSLEY

APPROVAL	TITLE	NAME
DT	DRAFTER	C. DAWSON
DT	DRAFTING CHECK	K. SIDRAK
	DESIGNER	B. LEJANO
	DESIGN CHECK	T. FERRIS
	PROJECT MANAGER	B. DERRICK
	PROJECT DIRECTOR	S. TILDSLEY

SCALES AT A1 SIZE DRAWING
HORIZ. 1:1000
VERT. 1:100

DESIGNER	
SMEC AUSTRALIA PTY LTD	
ABN 47 065 475 149	
SUITE 2, LEVEL 1, 243 NORTHBOURNE AVENUE	
LYNEHAM ACT 2602 AUSTRALIA	
PH (02) 8234 1000 FAX (02) 8234 1088	
SMEC PROJECT No 3002385	


CLIENT	
ACT Government	
Territory and Municipal Services	

PROJECT TITLE	RE-ENGINEERING PARKES WAY FEASIBILITY STUDY		
LONGITUDINAL SECTION PARKES WAY (MCP0)			
SHEET 1 OF 3			
SCALE	PHASE	PROJECT / DRAWING No.	REVISION
AS SHOWN	PRELIMINARY	3002385-DRD-0221	02

150 mm ON ORIGINAL

A1

R.L. 554.0
VERTICAL
GEOMETRY
HORIZONTAL
GEOMETRY
EXISTING
LEVELS
DESIGN
LEVELS
STATION

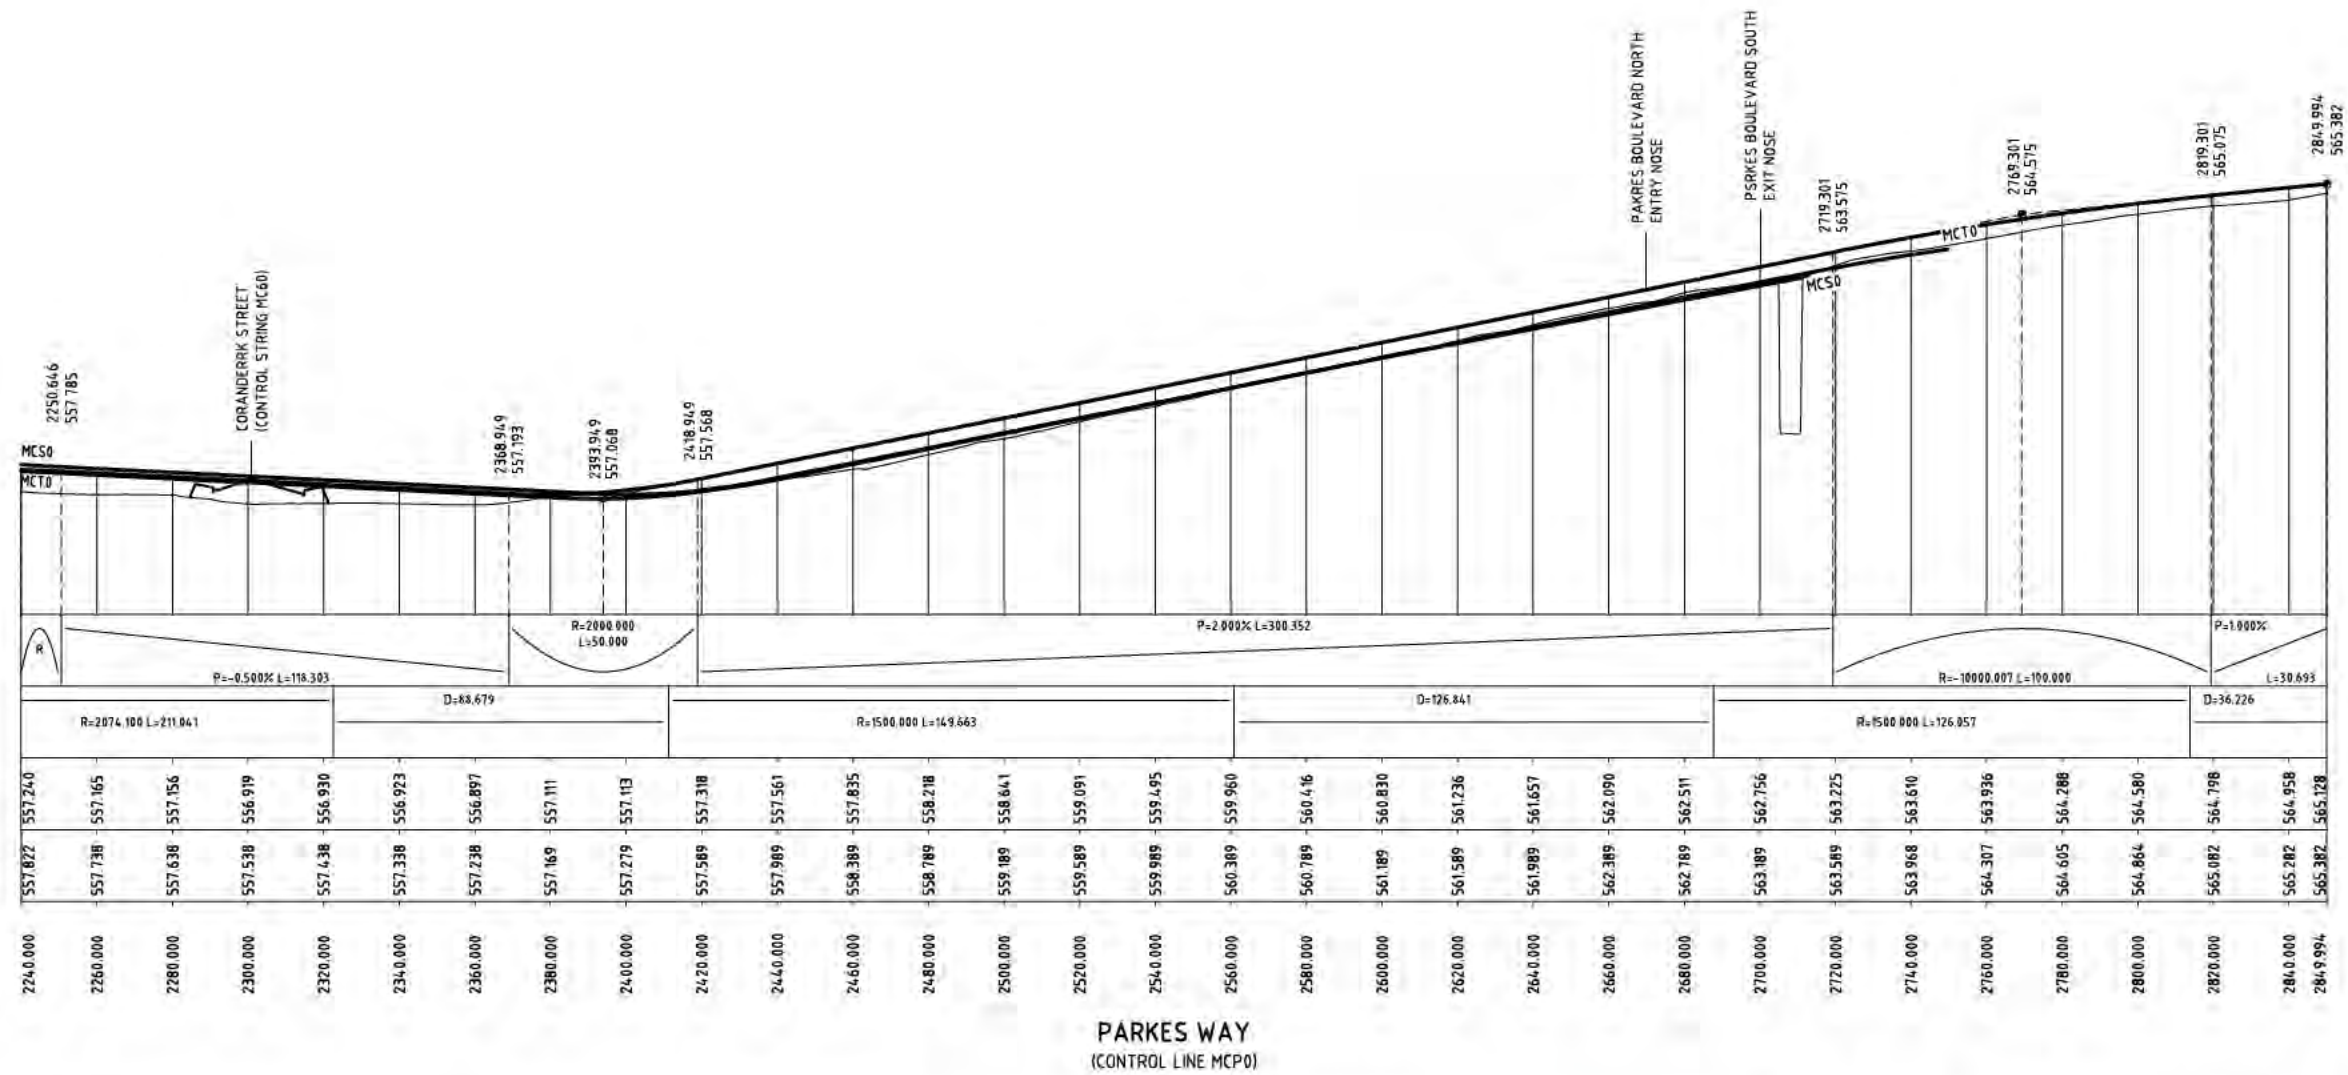

PARKES WAY
(CONTROL LINE MCP0)

NOT FOR CONSTRUCTION

DRAWING FILE LOCATION / NAME I:\3002385\CAD\DWG\12_RD_Long_Sections\3002385-DRD-0223_02.dwg		PLOT DATE 25 Sep 2014		TIME 15:14:49	
EXTERNAL REFERENCE FILES N:\PARKES\MEP\OPT\12_Parkes_A1.dwg	REV	DATE	AMENDMENT / REVISION DESCRIPTION	WVR No.	APPROVAL
	01	19.04.2014	DRAFT - FOR INFORMATION ONLY	WVR 001	DT
	02	25.09.2014	FEASIBILITY STUDY ISSUE	WVR 002	DT
DESIGNER SMEC AUSTRALIA PTY LTD ABN 47 065 475 149 SUITE 2, LEVEL 1, 243 NORTHBOURNE AVENUE LYNEHAM ACT 2602 AUSTRALIA PH (02) 8234 1000 FAX (02) 8234 1088 SMEC PROJECT No 3002385		CLIENT ACT Government Territory and Municipal Services		PROJECT TITLE RE-ENGINEERING PARKES WAY FEASIBILITY STUDY LONGITUDINAL SECTION PARKES WAY (MCP0) SHEET 3 OF 3	
SCALES AT A1 SIZE DRAWING HORIZ. 1:1000 VERT. 1:100		SCALE AS SHOWN		PHASE PRELIMINARY	
		PROJECT / DRAWING No. 3002385-DRD-0223		REVISION 02	

150 mm ON ORIGINAL

A1

R.L. 546.0


VERTICAL
GEOMETRY

HORIZONTAL
GEOMETRY

EXISTING
LEVELS

DESIGN
LEVELS

STATION

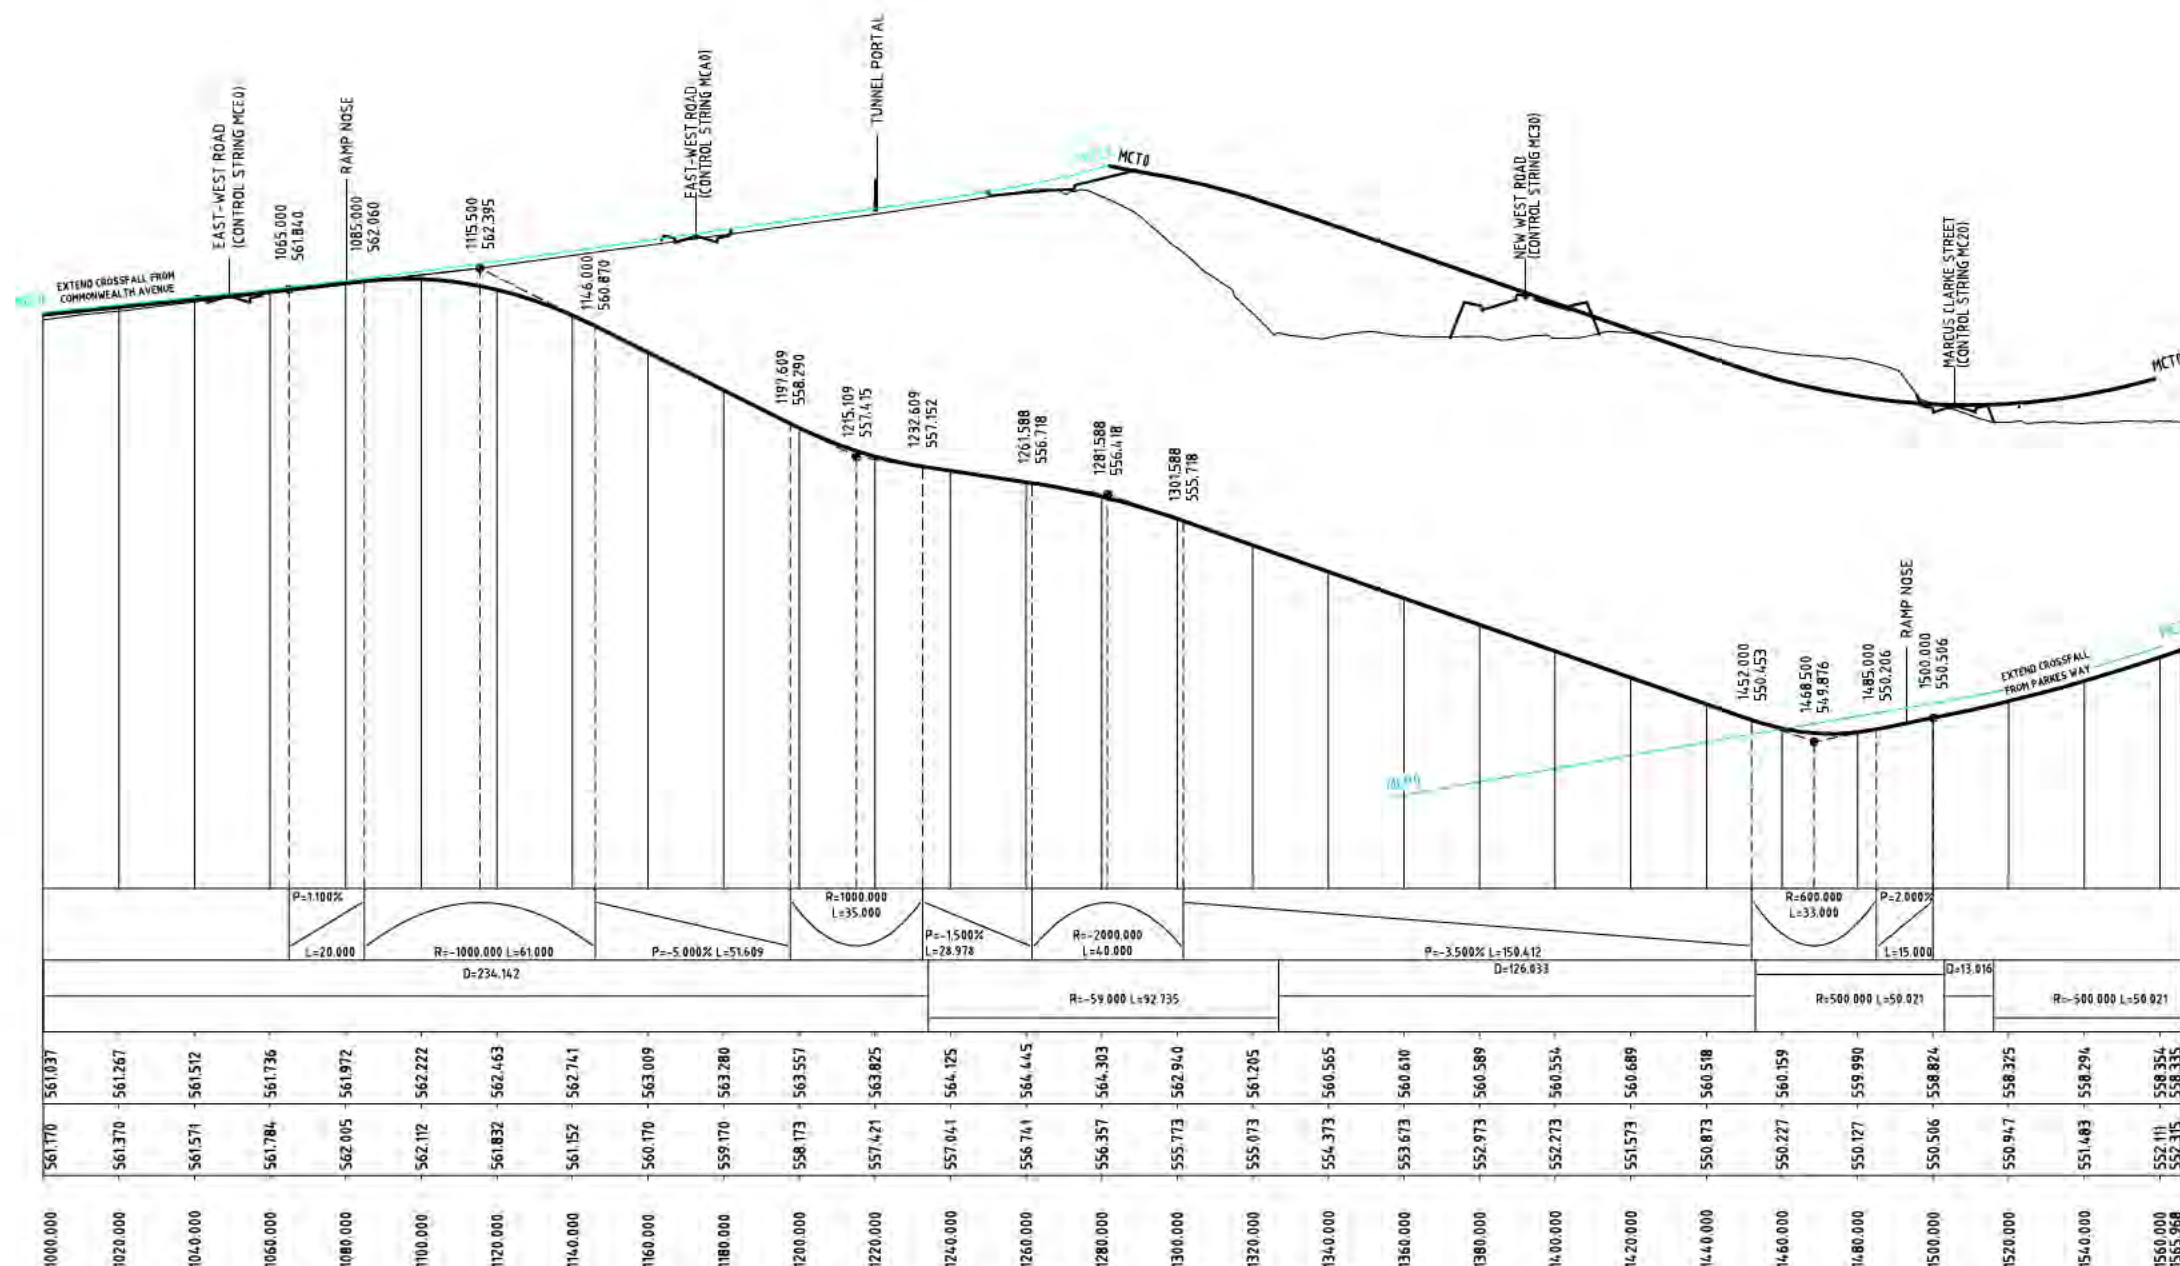

COMMONWEALTH AVENUE LEFT TURN TO PARKES WAY
(CONTROL LINE MCQ0)


NOT FOR CONSTRUCTION

DRAWING FILE LOCATION / NAME I:\3002385\CAD\DWG\12_RD_Long_Sections\3002385-DRD-0231_021.dwg				PLOT DATE 25 Sep 2014		TIME 15:15:00		
EXTERNAL REFERENCE FILES				REV	DATE	AMENDMENT / REVISION DESCRIPTION		
				01	19.04.2014	DRAFT - FOR INFORMATION ONLY		
				02	25.09.2014	FEASIBILITY STUDY ISSUE		
				WVR No.	APPROVAL	TITLE	NAME	
				WVR 001	DT	DRAFTER	C. DAWSON	
				WVR 002	DT	DRAFTING CHECK	K. SIDRAK	
						DESIGNER	B. LEJANO	
						DESIGN CHECK	T. FERRIS	
						PROJECT MANAGER	B. DERRICK	
						PROJECT DIRECTOR	S. TILDSLEY	
				SCALES AT A1 SIZE DRAWING				
				HORIZ. 1:1000 10 20 30 40 50				
				VERT. 1:100 1 2 3 4 5				
				DESIGNER  SMC AUSTRALIA PTY LTD © ABN 47 065 475 149 SUITE 2, LEVEL 1, 243 NORTHBOURNE AVENUE LYNEHAM ACT 2802 AUSTRALIA PH (02) 8234 1000 FAX (02) 8234 1088 SMC PROJECT No 3002385				
				CLIENT  ACT Territory and Municipal Services				
				PROJECT TITLE RE-ENGINEERING PARKES WAY FEASIBILITY STUDY LONGITUDINAL SECTION - COMMONWEALTH AVENUE LEFT TURN TO PARKES WAY (MCQ0) SHEET 1 OF 1				
				SCALE AS SHOWN	PHASE PRELIMINARY	PROJECT / DRAWING No. 3002385-DRD-0231		REVISION 02

150 mm ON ORIGINAL

A1

R.L. 545.0
VERTICAL
GEOMETRY
HORIZONTAL
GEOMETRY
EXISTING
LEVELS
DESIGN
LEVELS
STATION

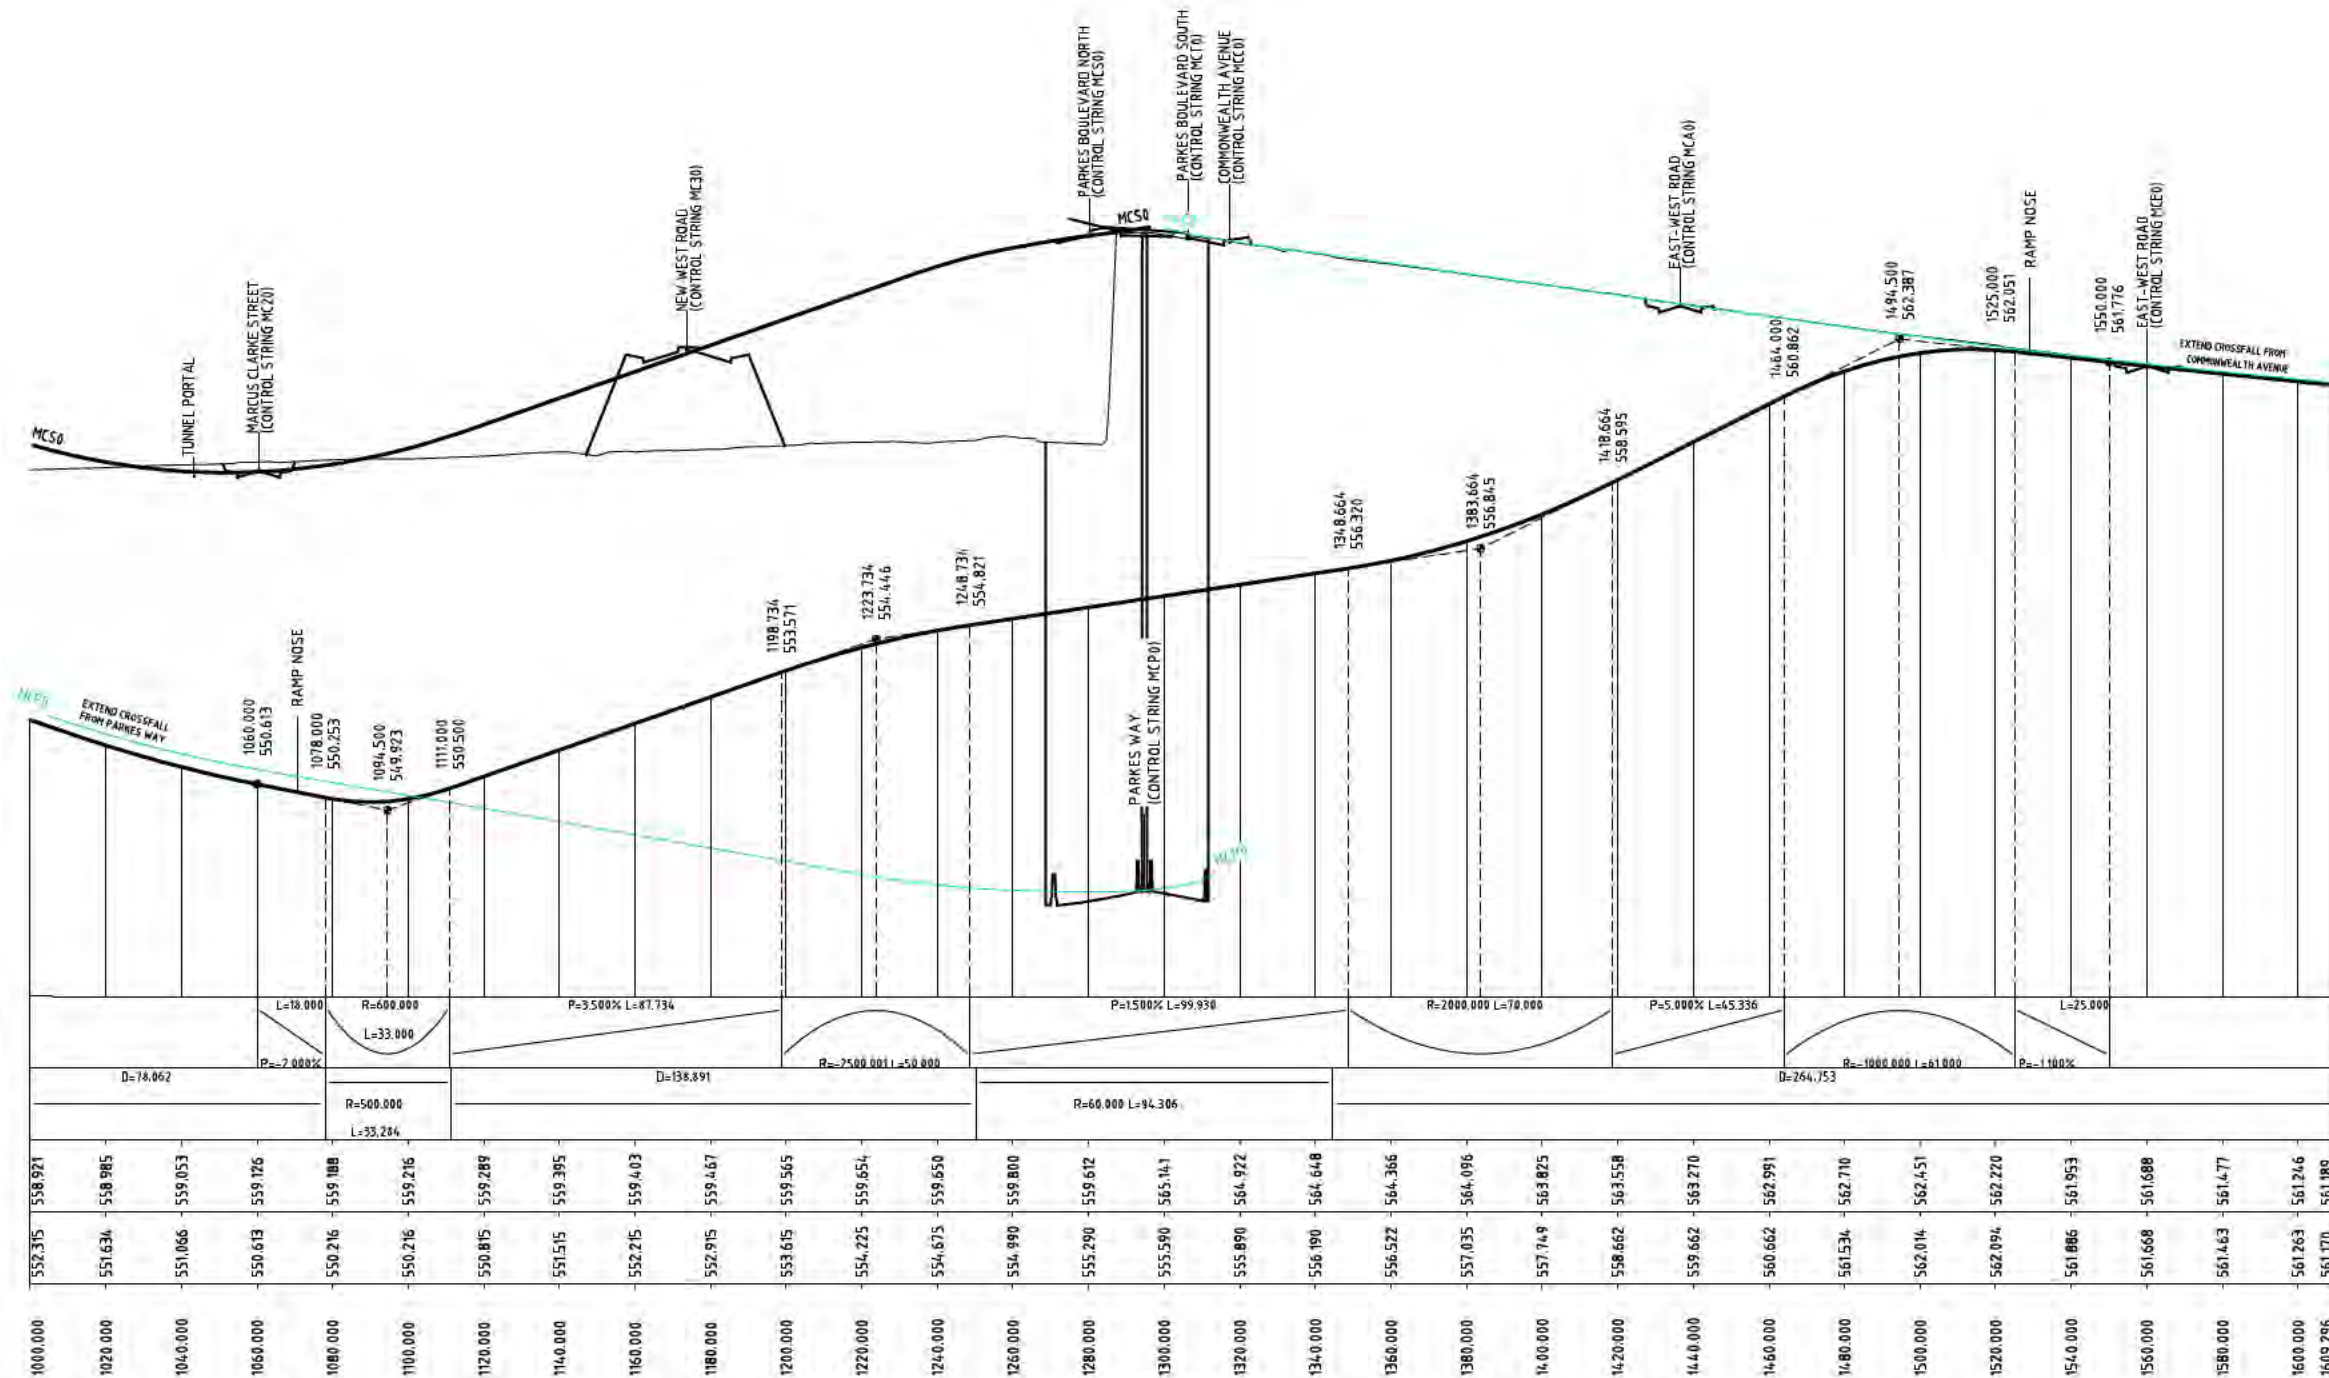

PARKES WAY RIGHT TURN RAMP TO COMMONWEALTH AVENUE
(CONTROL LINE MCR0)

NOT FOR CONSTRUCTION

DRAWING FILE LOCATION / NAME I:\3002385\CAD\DWG\12_RD_Long_Sections\3002385-DRD-0241_102.dwg		PLOT DATE 25 Sep 2014		TIME 15:15:11	
EXTERNAL REFERENCE FILES N:\P\3002385\12_RD_Long_Sections\3002385-DRD-0241_102.dwg	REV	DATE	AMENDMENT / REVISION DESCRIPTION	WVR No.	APPROVAL
	01	19.04.2014	DRAFT - FOR INFORMATION ONLY	WVR 001	DT
	02	25.09.2014	FEASIBILITY STUDY ISSUE	WVR 002	DT
DESIGNER SMEC AUSTRALIA PTY LTD © AS/NZS 4706:2014 SUITE 2, LEVEL 1, 243 NORTHBOURNE AVENUE LYNEMAR ACT 2602 AUSTRALIA PH (02) 8234 1000 FAX (02) 8234 1088 SMEC PROJECT No 3002385		CLIENT ACT Government Territory and Municipal Services		PROJECT TITLE RE-ENGINEERING PARKES WAY FEASIBILITY STUDY LONGITUDINAL SECTION - COMMONWEALTH AVENUE RIGHT TURN RAMP TO PARKES WAY (MCR0) SHEET 1 OF 1	
SCALE AS SHOWN		PHASE PRELIMINARY		PROJECT / DRAWING No. 3002385-DRD-0241	
				REVISION 02	

150 mm ON ORIGINAL

A1

R.L. 545.0


VERTICAL
GEOMETRY

HORIZONTAL
GEOMETRY

EXISTING
LEVELS

DESIGN
LEVELS

STATION

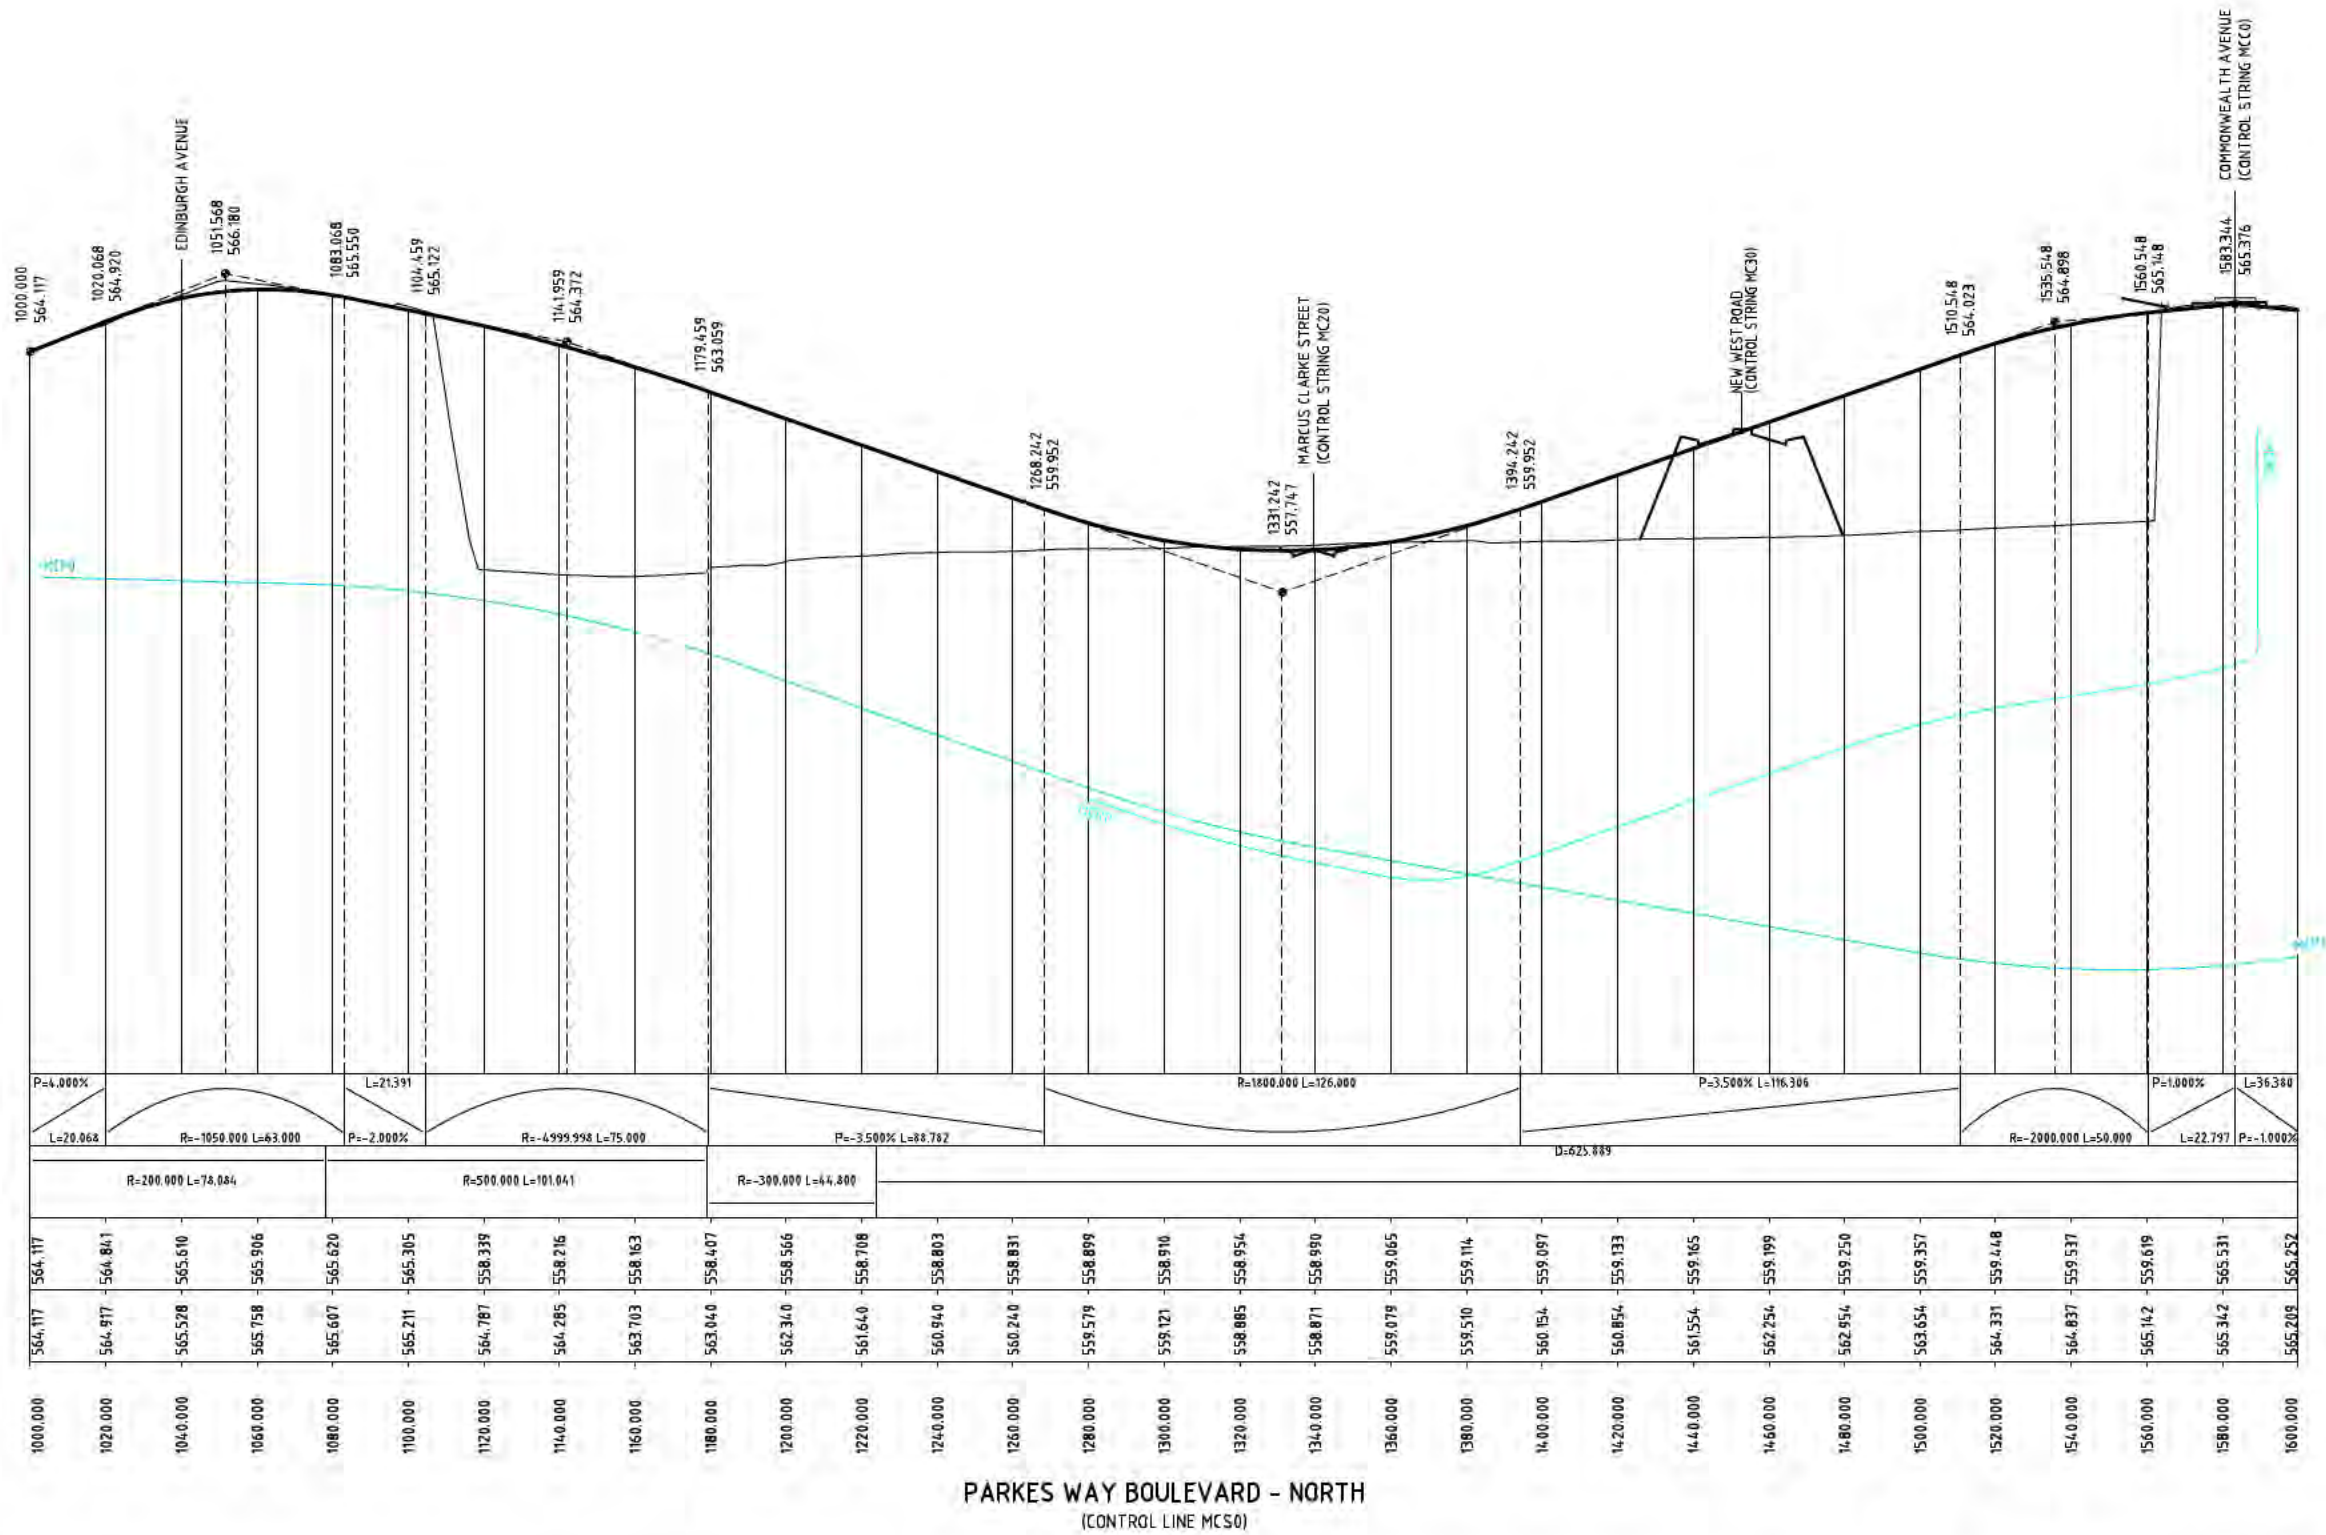

NOT FOR CONSTRUCTION

DRAWING FILE LOCATION / NAME			PLOT DATE		TIME		
I:\3002385\CAD\DWG\12_RD_Long_Sections\3002385-DRD-0251_021.dwg			25 Sep 2014		15:15:22		
EXTERNAL REFERENCE FILES	REV	DATE	AMENDMENT / REVISION DESCRIPTION		WVR No.	APPROVAL	TITLE
X:\PWFS\LS_MCS0\OPT16\X_PWFS_ACI_A1	01	19.04.2014	DRAFT - FOR INFORMATION ONLY		WVR 001	DT	DRAFTER
	02	25.09.2014	FEASIBILITY STUDY ISSUE		WVR 002	DT	DRAFTING CHECK
							DESIGNER
							DESIGN CHECK
							PROJECT MANAGER
							PROJECT DIRECTOR

SCALES AT A1 SIZE DRAWING	
HORIZ. 1:1000	10 20 30 40 50
VERT. 1:100	1 2 3 4 5

DESIGNER	
SMEC AUSTRALIA PTY LTD	
© ABN 47 065 475 149	
SUITE 2, LEVEL 1, 243 NORTHBOURNE AVENUE	
LYNEHAM ACT 2602 AUSTRALIA	
PH (02) 8234 1900 FAX (02) 8234 1988	
SMEC PROJECT No 3002385	

CLIENT	
ACT Government	
Territory and Municipal Services	

PROJECT TITLE		RE-ENGINEERING PARKES WAY	
		FEASIBILITY STUDY	
		LONGITUDINAL SECTION	
		PARKES BOULEVARD - NORTH (MCS0)	
		SHEET 1 OF 3	
SCALE	AS SHOWN	PHASE	PRELIMINARY
PROJECT / DRAWING No.	3002385-DRD-0251	REVISION	02

150 mm ON ORIGINAL

A1

R.L. 546.0


VERTICAL
GEOMETRY

HORIZONTAL
GEOMETRY

EXISTING
LEVELS

DESIGN
LEVELS

STATION

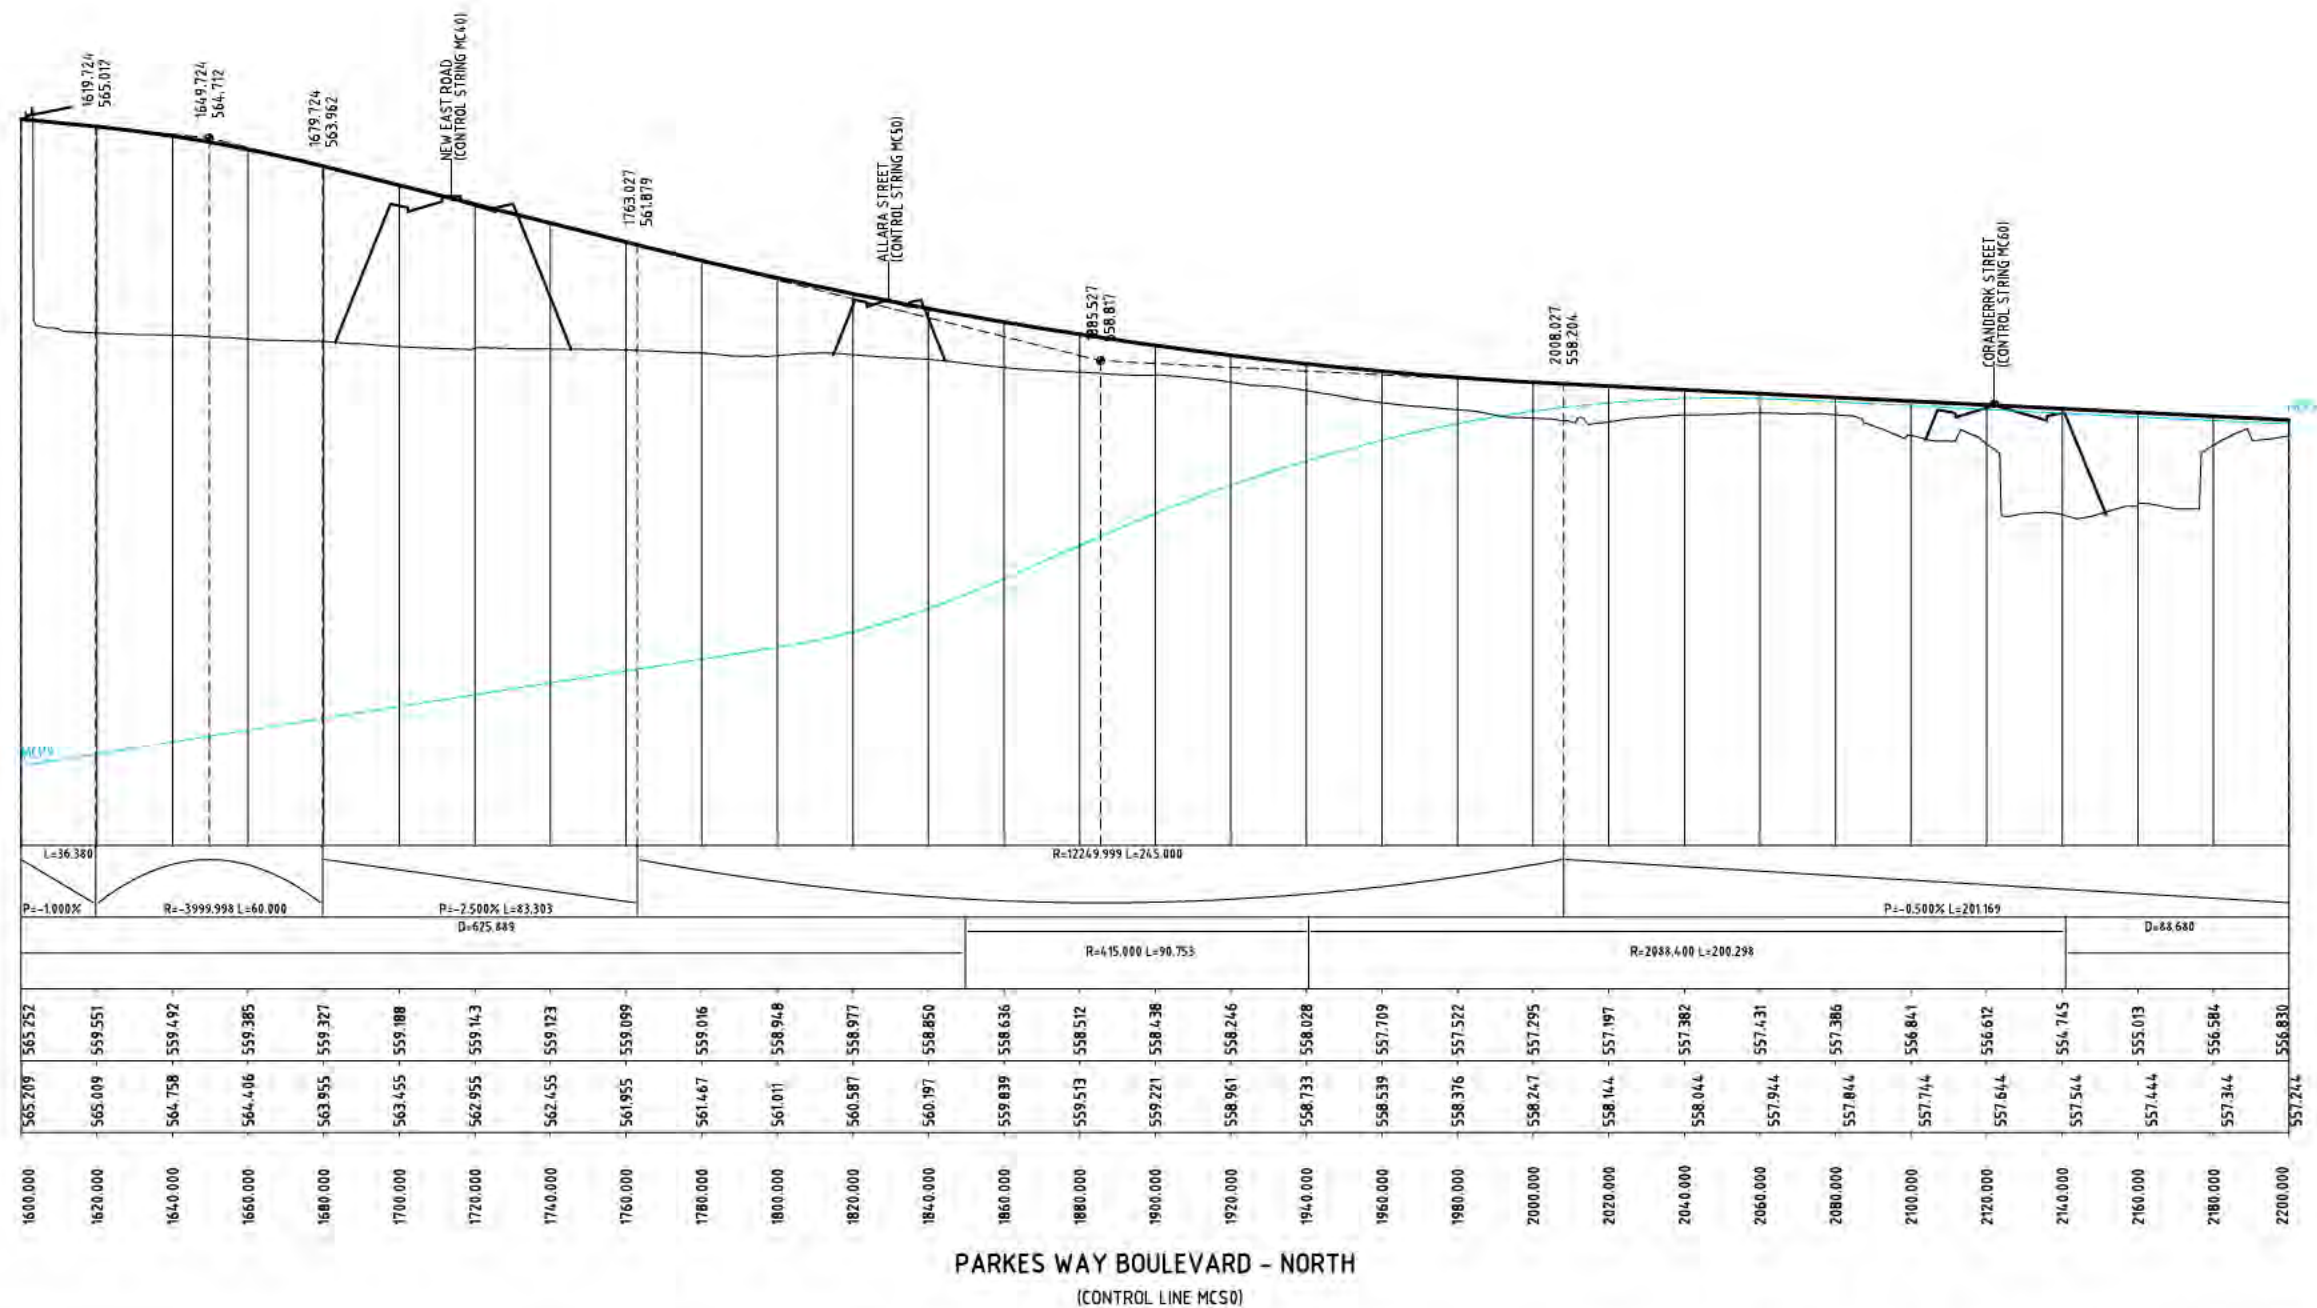

NOT FOR CONSTRUCTION

DRAWING FILE LOCATION / NAME
I:\3002385\CAD\DWG\12_RD_Long_Sections\3002385-DRD-0252_02.dwg


EXTERNAL REFERENCE FILES
X:\P\385-ACI\A1 X:\P\385-LS_MCS0_02.dwg

REV	DATE	AMENDMENT / REVISION DESCRIPTION
01	19.04.2014	DRAFT - FOR INFORMATION ONLY
02	25.09.2014	FEASIBILITY STUDY ISSUE

WVR No.	APPROVAL	TITLE	NAME
WVR 001	DT	DRAFTER	C. DAWSON
WVR 002	DT	DRAFTING CHECK	K. SIDRAK
		DESIGNER	B. LEJANO
		DESIGN CHECK	T. FERRIS
		PROJECT MANAGER	B. DERRICK
		PROJECT DIRECTOR	S. TILDSLEY

PLOT DATE
25 Sep 2014

TIME
15:15:32

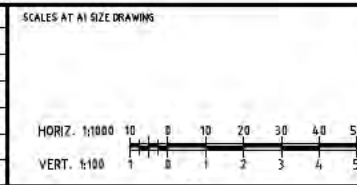

DESIGNER

 **SMEC**

SMEC AUSTRALIA PTY LTD
© AEN 47 065 475 149
SUITE 2, LEVEL 1, 243 NORTHBOURNE AVENUE
LYNEHAM ACT 2802 AUSTRALIA
PH (02) 8234 1000 FAX (02) 8234 1088
SMEC PROJECT No 3002385

CLIENT

 **ACT**
Government
Territory and Municipal Services

PROJECT TITLE	RE-ENGINEERING PARKES WAY FEASIBILITY STUDY
PROJECT / DRAWING No.	3002385-DRD-0252
REVISION	02
SCALE	AS SHOWN
PHASE	PRELIMINARY
SHEET 2 OF 3	

150 mm ON ORIGINAL

A1 9 10 20 30 40 50 60 70 80 90 100 110 120 130 140 150

R.L. 554.0


VERTICAL
GEOMETRY

HORIZONTAL
GEOMETRY

EXISTING
LEVELS

DESIGN
LEVELS

STATION

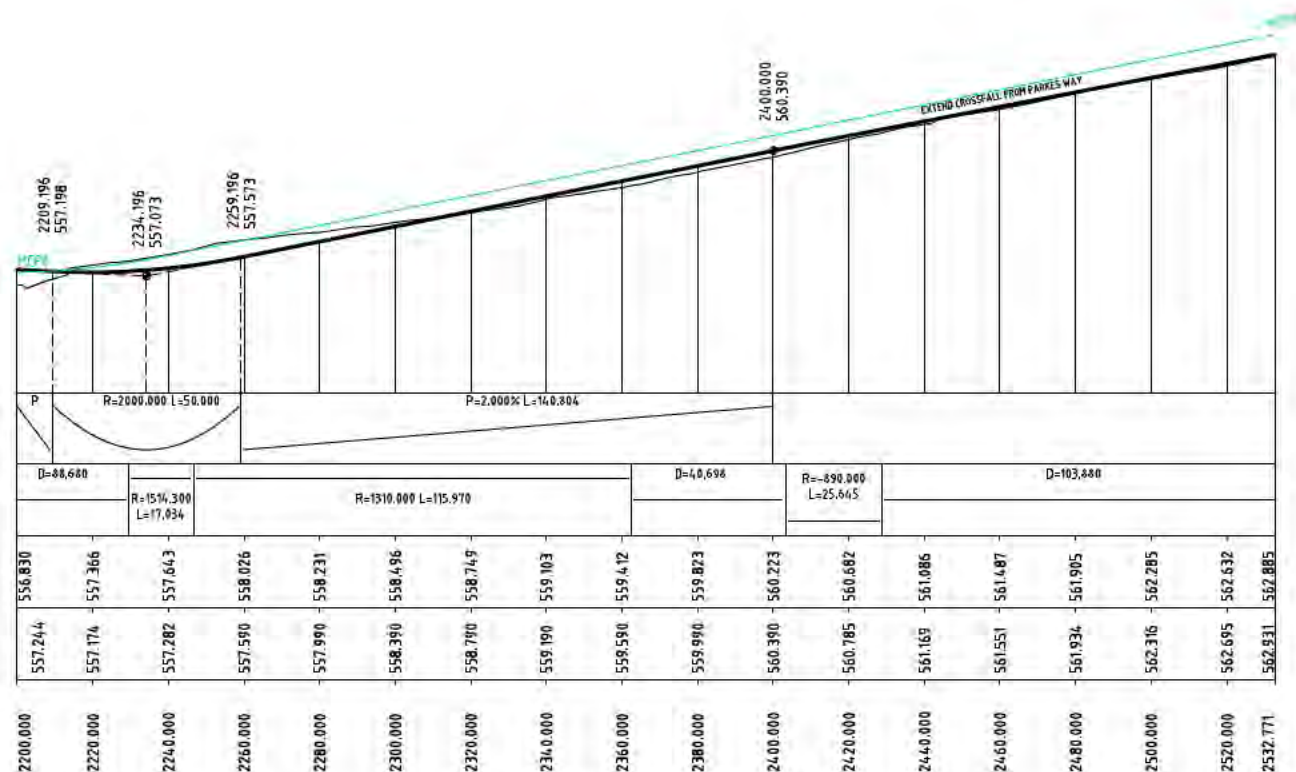

PARKES WAY BOULEVARD - NORTH
(CONTROL LINE MCS0)

NOT FOR CONSTRUCTION

DRAWING FILE LOCATION / NAME I:\3002385\CAD\DWG\12_RD_Long_Sections\3002385-DRD-0253_02.dwg				PLOT DATE 25 Sep 2014		TIME 15:15:43	
EXTERNAL REFERENCE FILES N:\PARKES_MCS0.dwg N:\PARKES_ACT.dwg	REV	DATE	AMENDMENT / REVISION DESCRIPTION	WVR No.	APPROVAL	TITLE	NAME
	01	19.04.2014	DRAFT - FOR INFORMATION ONLY	WVR 001	DT	DRAFTER	C. DAWSON
	02	25.09.2014	FEASIBILITY STUDY ISSUE	WVR 002	DT	DRAFTING CHECK	K. SIDRAK
						DESIGNER	B. LEJANO
						DESIGN CHECK	T. FERRIS
						PROJECT MANAGER	B. DERRICK
						PROJECT DIRECTOR	S. TILDSLEY
SCALES AT A1 SIZE DRAWING				DESIGNER  SMEC AUSTRALIA PTY LTD ABN 47 065 475 149 SUITE 2, LEVEL 1, 243 NORTHBOURNE AVENUE LYNEHAM ACT 2802 AUSTRALIA PH (02) 8234 1000 FAX (02) 8234 1088 SMEC PROJECT No 3002385			
HORIZ. 1:1000 VERT. 1:100				CLIENT  ACT Territory and Municipal Services			
PROJECT TITLE RE-ENGINEERING PARKES WAY FEASIBILITY STUDY LONGITUDINAL SECTION PARKES BOULEVARD - NORTH (MCS0) SHEET 3 OF 3				SCALE AS SHOWN			
PHASE PRELIMINARY				PROJECT / DRAWING No. 3002385-DRD-0253			
				REVISION 02			

150 mm ON ORIGINAL

A1

R.L. 545.0


VERTICAL
GEOMETRY

HORIZONTAL
GEOMETRY

EXISTING
LEVELS


DESIGN
LEVELS

STATION

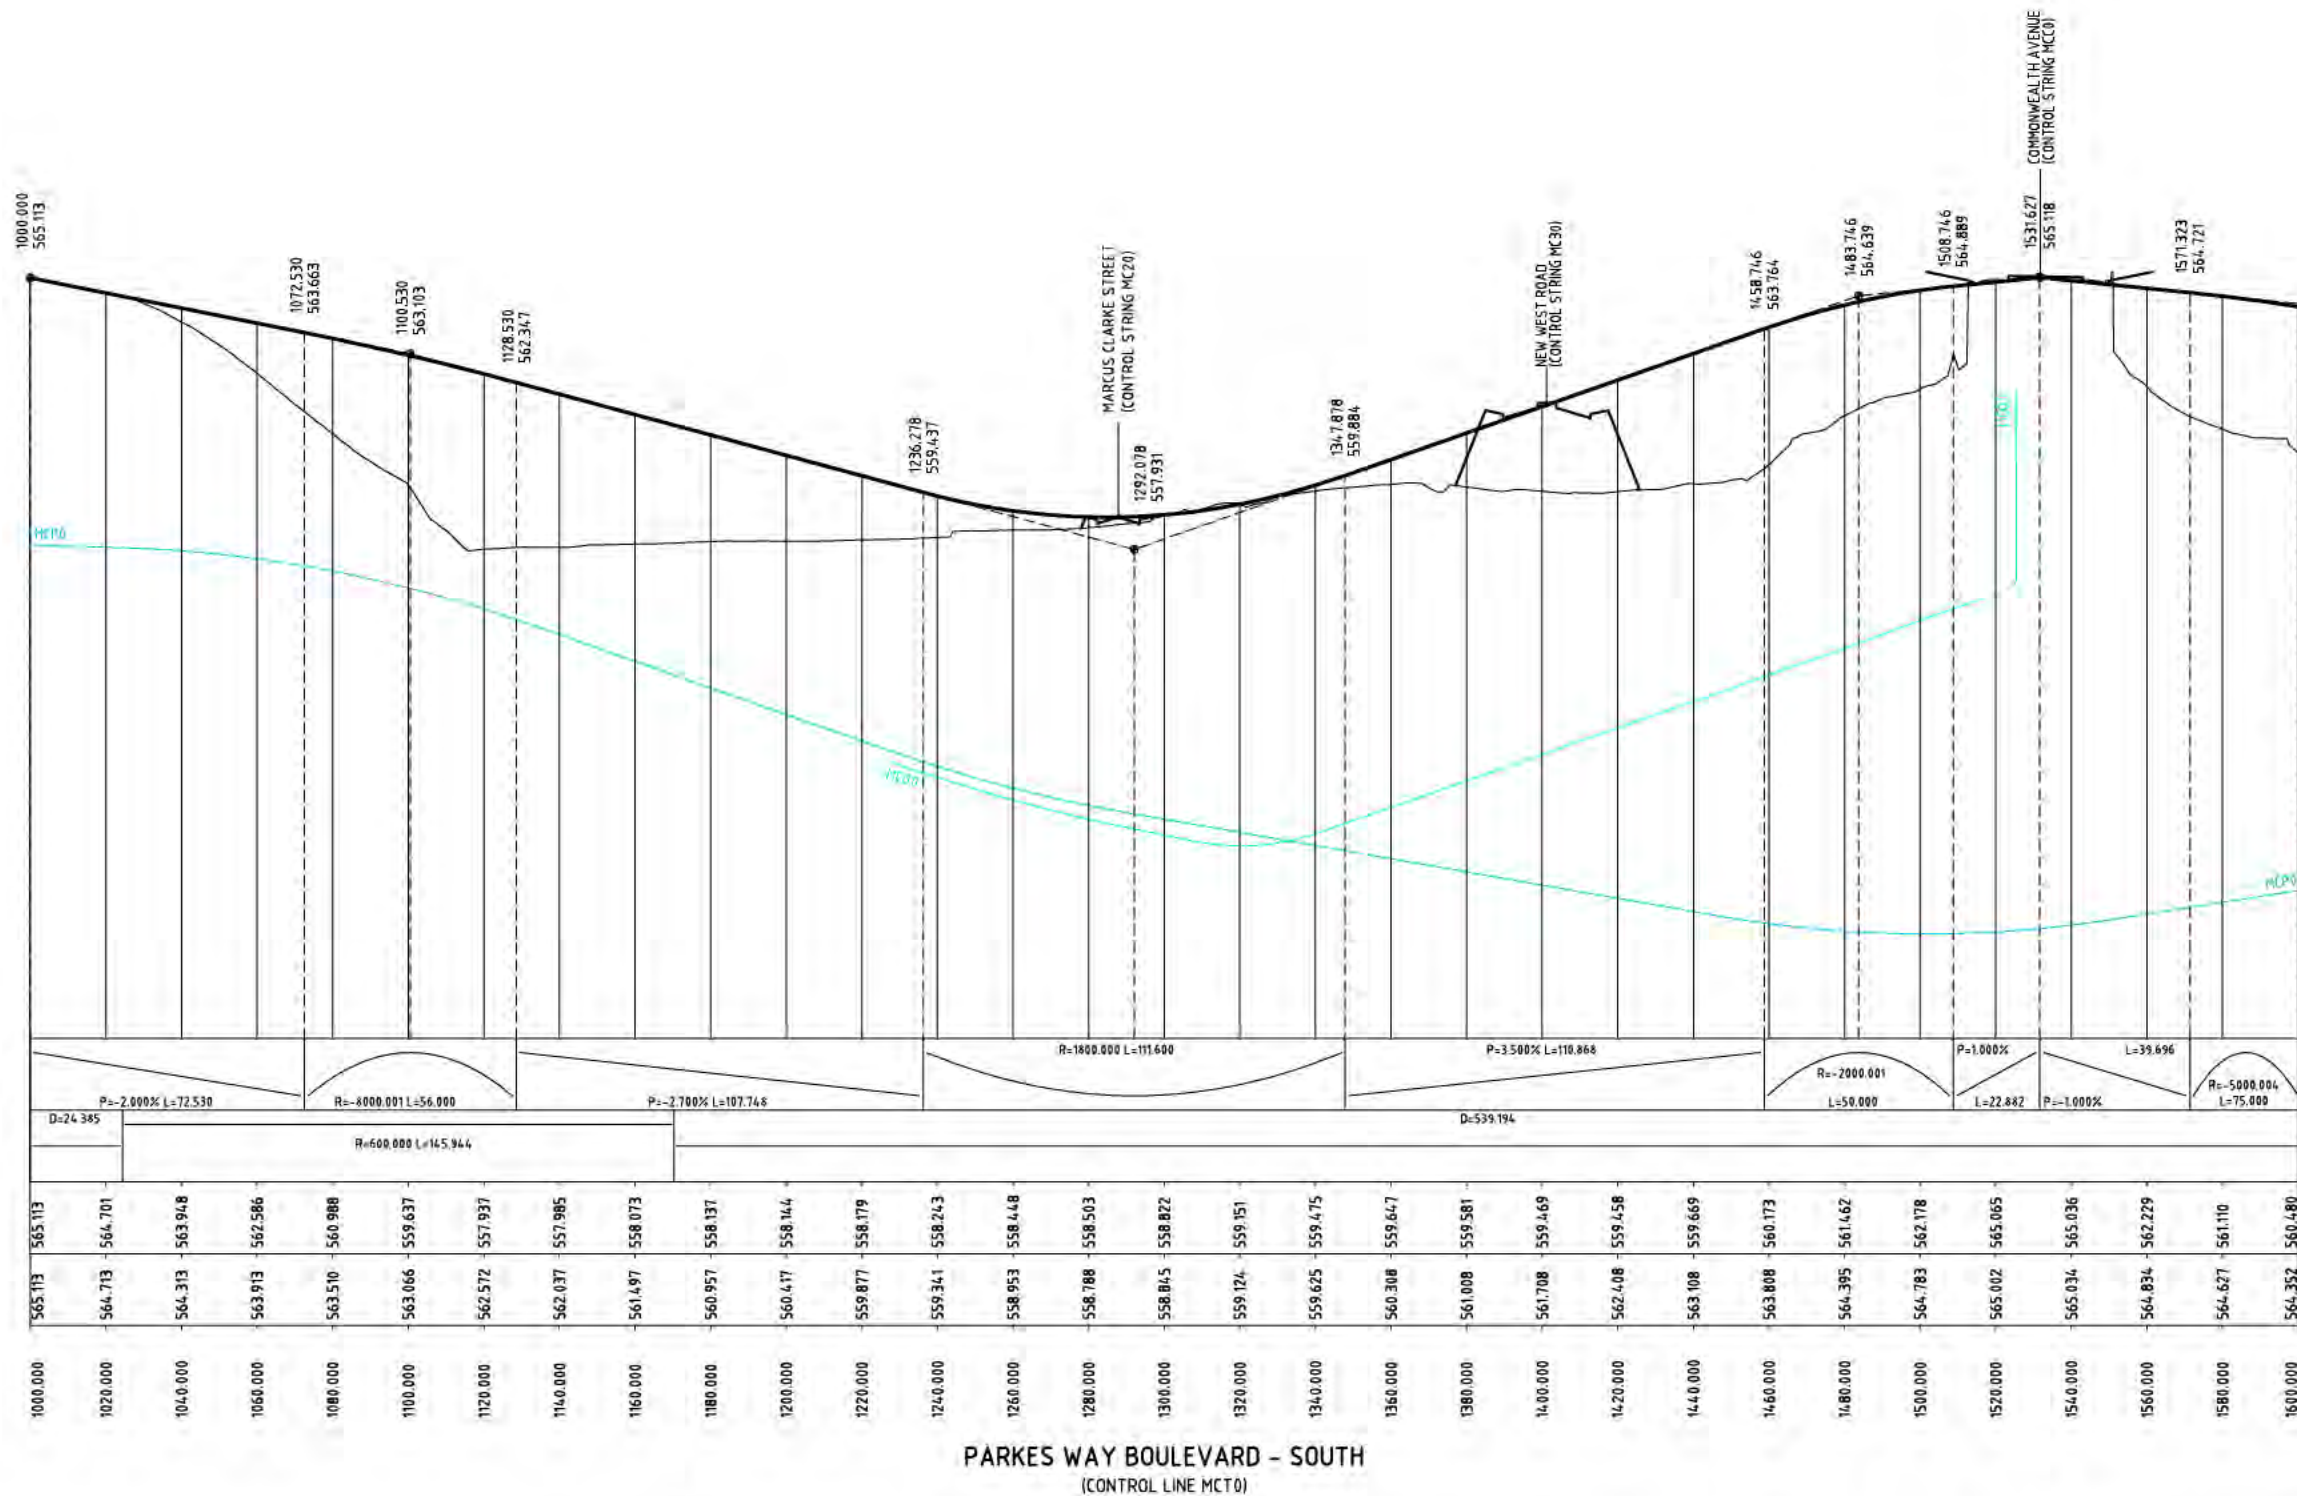

NOT FOR CONSTRUCTION

DRAWING FILE LOCATION / NAME				PLOT DATE		TIME	
I:\3002385\CAD\DWG\12_RD_Long_Sections\3002385-DRD-0261_021.dwg				25 Sep 2014		15:15:59	
EXTERNAL REFERENCE FILES	REV	DATE	AMENDMENT / REVISION DESCRIPTION	WVR No.	APPROVAL	TITLE	NAME
X:\PWS\LS_MCT0\OPT6\X_PWS\LS_MCT0\ACT\A1	01	19.06.2014	DRAFT - FOR INFORMATION ONLY	WVR 001	DT	DRAFTER	C. DAWSON
	02	25.09.2014	FEASIBILITY STUDY ISSUE	WVR 002	DT	DRAFTING CHECK	K. SIDRAK
						DESIGNER	B. LEJANO
						DESIGN CHECK	T. FERRIS
						PROJECT MANAGER	B. DERRICK
						PROJECT DIRECTOR	S. TILDSLEY

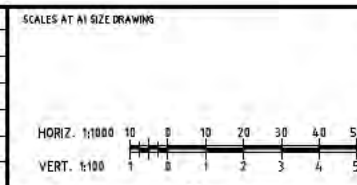

DESIGNER

 **SMEC**

SMEC AUSTRALIA PTY LTD
© ASIN 47 065 475 149
SUITE 2, LEVEL 1, 243 NORTHBOURNE AVENUE
LYNEHAM ACT 2802 AUSTRALIA
PH (02) 8234 1000 FAX (02) 8234 1088
SMEC PROJECT No 3002385

CLIENT

 **ACT**
Government
Territory and Municipal Services

PROJECT TITLE			
RE-ENGINEERING PARKES WAY FEASIBILITY STUDY LONGITUDINAL SECTION PARKES BOULEVARD - SOUTH (MCT0) SHEET 1 OF 3			
SCALE	PHASE	PROJECT / DRAWING No.	REVISION
AS SHOWN	PRELIMINARY	3002385-DRD-0261	02

150 mm ON ORIGINAL

A1

RL 546.0

VERTICAL
GEOMETRY


HORIZONTAL
GEOMETRY

EXISTING
LEVELS

DESIGN
LEVELS


STATION

FOR CONTINUATION
REFER DRG No. 3002385-DRD-0261

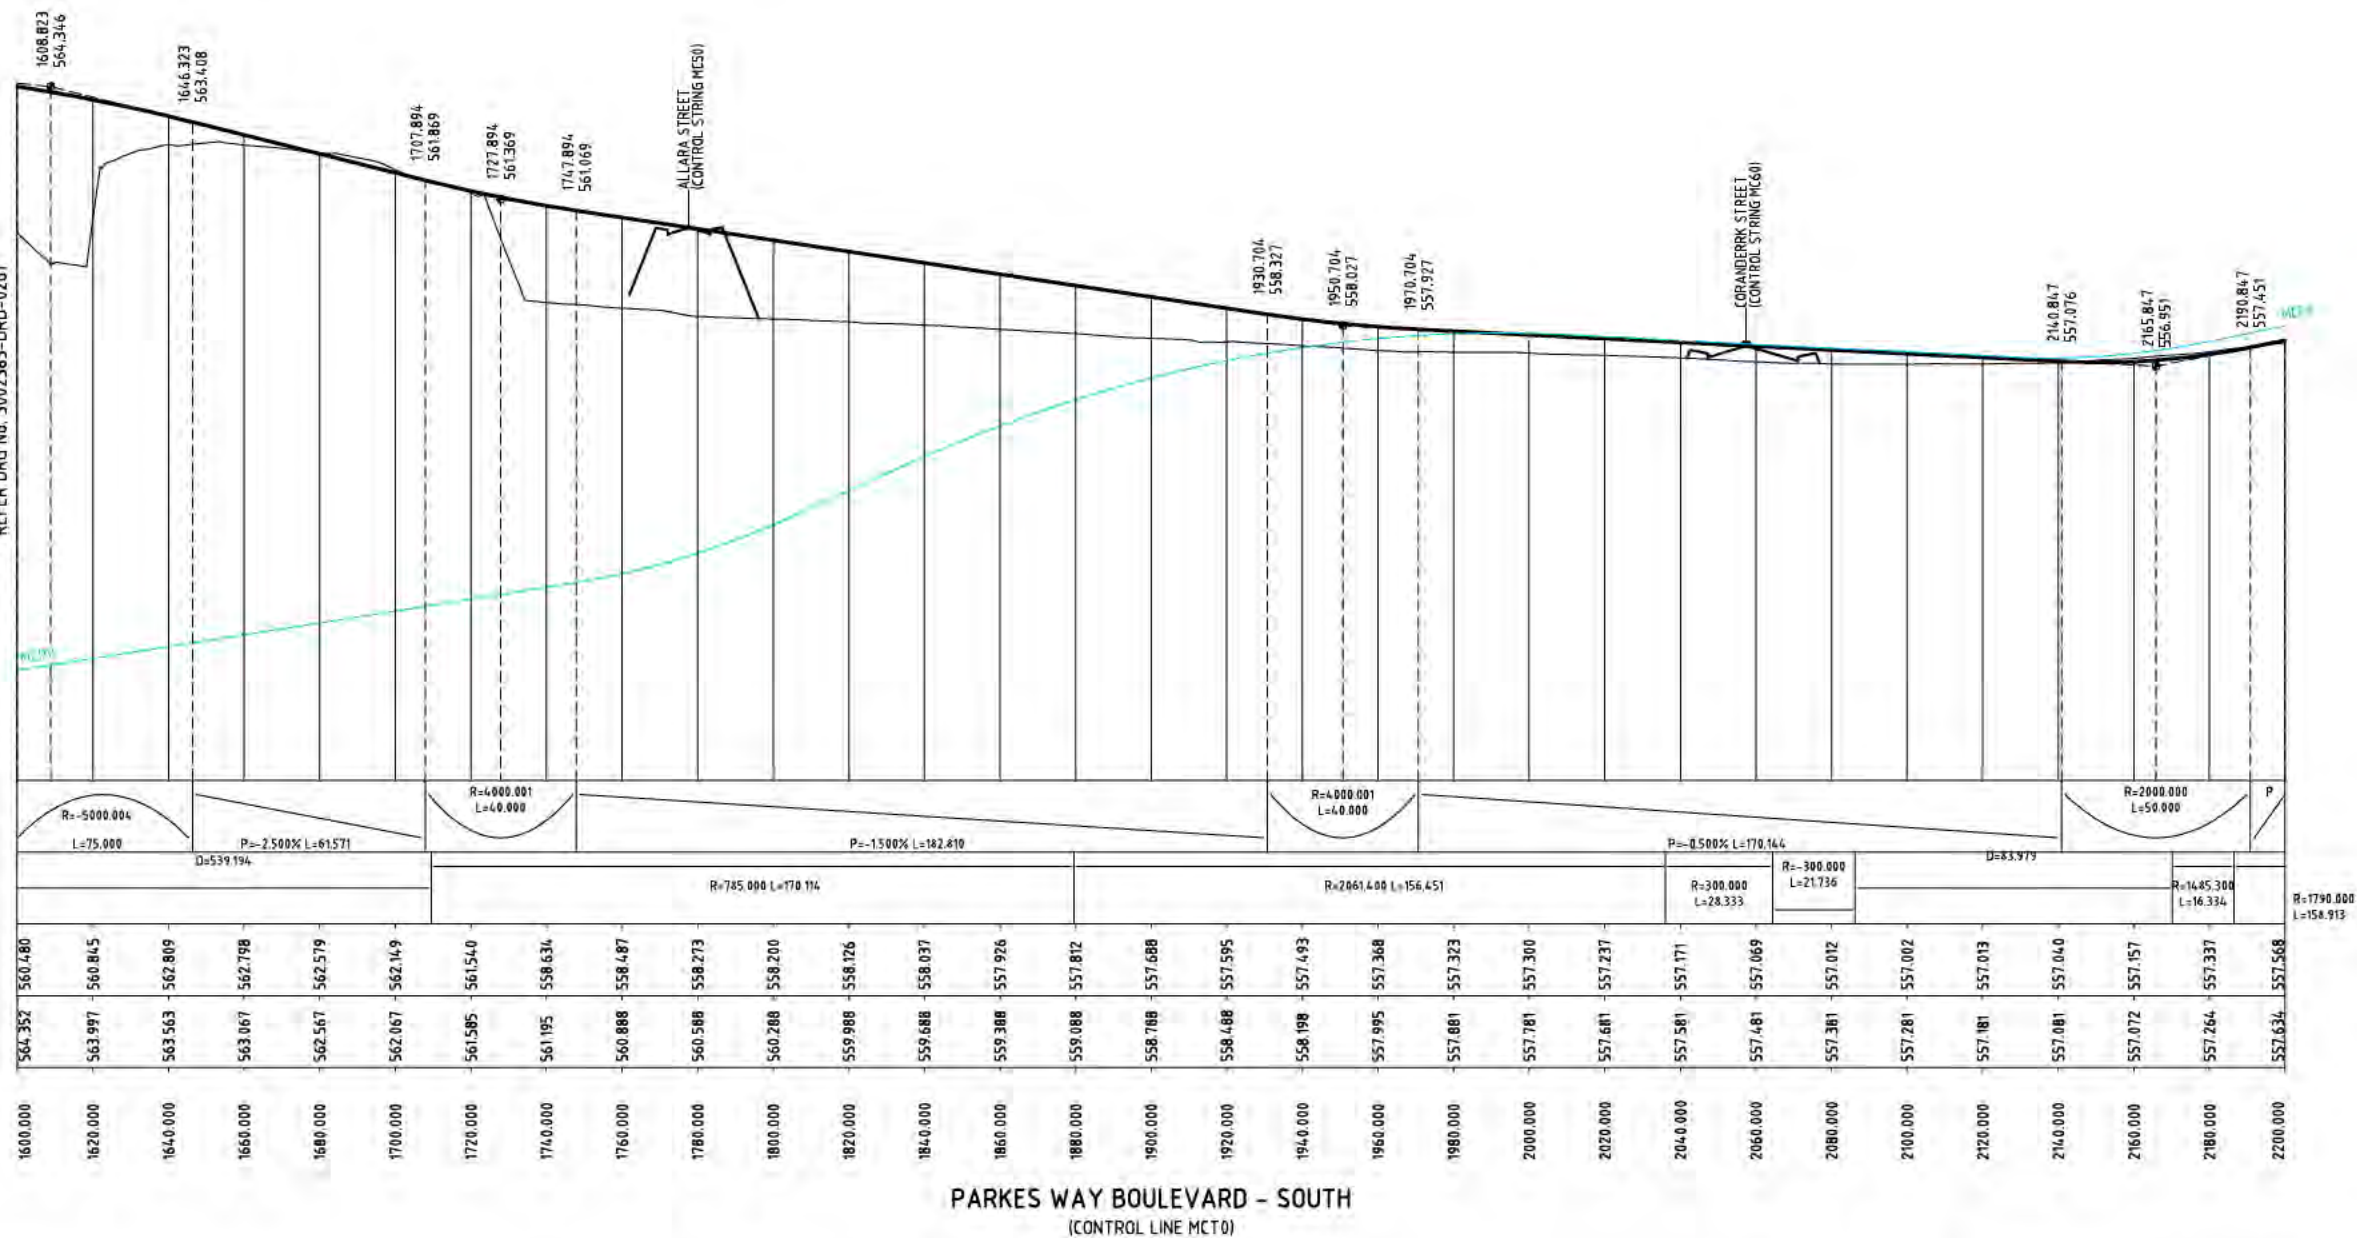

NOT FOR CONSTRUCTION

DRAWING FILE LOCATION / NAME				PLOT DATE		TIME	
I:\3002385\CAD\DWG\12_RD_Long_Sections\3002385-DRD-0262_02.dwg				25 Sep 2014		15:16:16	
EXTERNAL REFERENCE FILES	REV	DATE	AMENDMENT / REVISION DESCRIPTION	WVR No.	APPROVAL	TITLE	NAME
N:\P\3002385\ACT\A1	01	19.04.2014	DRAFT - FOR INFORMATION ONLY	WVR 001	DT	DRAFTER	C. DAWSON
	02	25.09.2014	FEASIBILITY STUDY ISSUE	WVR 002	DT	DRAFTING CHECK	K. SIDRAK
						DESIGNER	B. LEJANO
						DESIGN CHECK	T. FERRIS
						PROJECT MANAGER	B. DERRICK
						PROJECT DIRECTOR	S. TILDSLEY

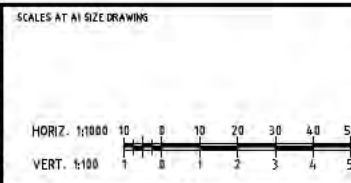

DESIGNER

SMEC AUSTRALIA PTY LTD
ABN 47 065 475 149
SUITE 2, LEVEL 1, 243 NORTHBOURNE AVENUE
LYNEHAM ACT 2602 AUSTRALIA
PH (02) 8234 1900 FAX (02) 8234 1988
SMEC PROJECT No 3002385

CLIENT

ACT
Territory and Municipal Services

PROJECT TITLE			
RE-ENGINEERING PARKES WAY FEASIBILITY STUDY LONGITUDINAL SECTION PARKES BOULEVARD - SOUTH (MCT0) SHEET 2 OF 3			
SCALE	PHASE	PROJECT / DRAWING No.	REVISION
AS SHOWN	PRELIMINARY	3002385-DRD-0262	02

150 mm ON ORIGINAL

A1 9 10 20 30 40 50 60 70 80 90 100 110 120 130 140 150

R.L. 555.0


VERTICAL
GEOMETRY

HORIZONTAL
GEOMETRY

EXISTING
LEVELS

DESIGN
LEVELS


STATION

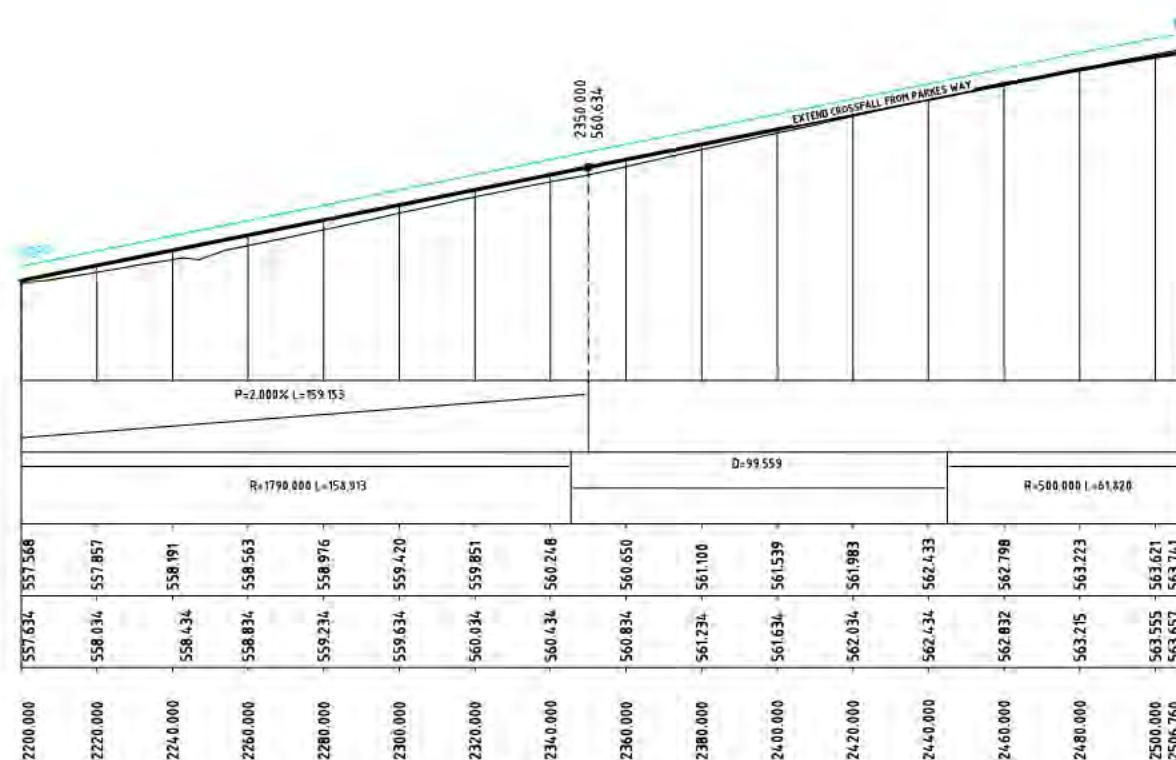

PARKES WAY BOULEVARD - SOUTH
(CONTROL LINE MCT0)

NOT FOR CONSTRUCTION

DRAWING FILE LOCATION / NAME				PLOT DATE		TIME	
I:\3002385\CAD\DWG\12_RD_Long_Sections\3002385-DRD-0263_02.dwg				25 Sep 2014		15:16:27	
EXTERNAL REFERENCE FILES	REV	DATE	AMENDMENT / REVISION DESCRIPTION	WVR No.	APPROVAL	TITLE	NAME
N:\PARKES\LS\MCT0\OPT6\12_Parkes_Way_South.dwg	01	19.04.2014	DRAFT - FOR INFORMATION ONLY	WVR 001	DT	DRAFTER	C. DAWSON
	02	25.09.2014	FEASIBILITY STUDY ISSUE	WVR 002	DT	DRAFTING CHECK	K. SIDRAK
						DESIGNER	B. LEJANO
						DESIGN CHECK	T. FERRIS
						PROJECT MANAGER	B. DERRICK
						PROJECT DIRECTOR	S. TILDSLEY

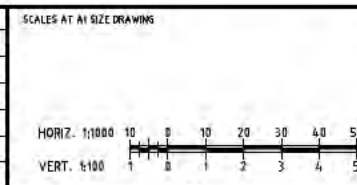

DESIGNER

**SMEC**

SMEC AUSTRALIA PTY LTD
ABN 47 065 475 149
SUITE 2, LEVEL 1, 243 NORTHBOURNE AVENUE
LYNEHAM ACT 2602 AUSTRALIA
PH (02) 8234 1000 FAX (02) 8234 1088
SMEC PROJECT No 3002385

CLIENT

**ACT**
Government
Territory and Municipal Services

PROJECT TITLE			
RE-ENGINEERING PARKES WAY FEASIBILITY STUDY LONGITUDINAL SECTION PARKES BOULEVARD - SOUTH (MCT0) SHEET 3 OF 3			
SCALE	PHASE	PROJECT / DRAWING No.	REVISION
AS SHOWN	PRELIMINARY	3002385-DRD-0263	02

150 mm ON ORIGINAL

A1

R.L. 553.0


VERTICAL
GEOMETRY

HORIZONTAL
GEOMETRY

EXISTING
LEVELS

DESIGN
LEVELS

STATION

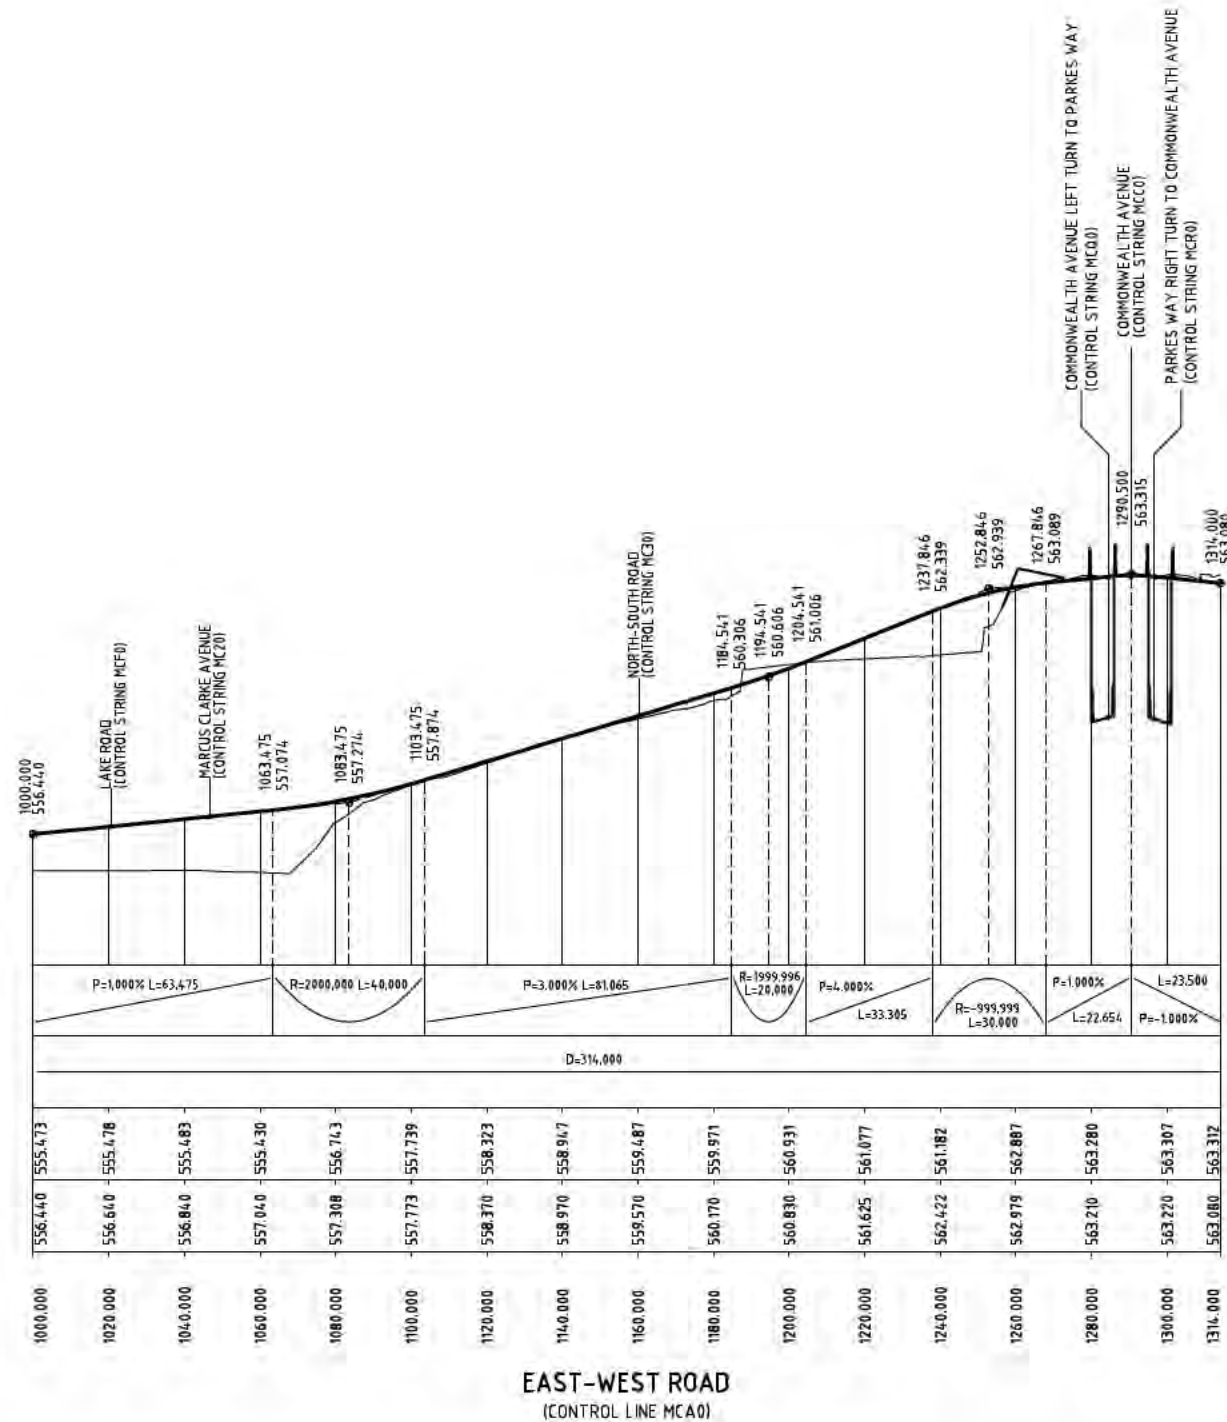

NOT FOR CONSTRUCTION

DRAWING FILE LOCATION / NAME
I:\3002385\CAD\DWG\12_RD_Long_Sections\3002385-DRD-0271_021.dwg


EXTERNAL REFERENCE FILES	REV	DATE	AMENDMENT / REVISION DESCRIPTION
	01	19/04/2014	DRAFT - FOR INFORMATION ONLY
	02	25/09/2014	FEASIBILITY STUDY ISSUE

WVR No.	APPROVAL	TITLE	NAME
WVR 001	DT	DRAFTER	C. DAWSON
WVR 002	DT	DRAFTING CHECK	K. SIDRAK
		DESIGNER	B. LEJANO
		DESIGN CHECK	T. FERRIS
		PROJECT MANAGER	B. DERRICK
		PROJECT DIRECTOR	S. TILDSLEY

PLOT DATE
25 Sep 2014

TIME
15:16:48

WVR No.	APPROVAL	TITLE	NAME
WVR 001	DT	DRAFTER	C. DAWSON
WVR 002	DT	DRAFTING CHECK	K. SIDRAK
		DESIGNER	B. LEJANO
		DESIGN CHECK	T. FERRIS
		PROJECT MANAGER	B. DERRICK
		PROJECT DIRECTOR	S. TILDSLEY

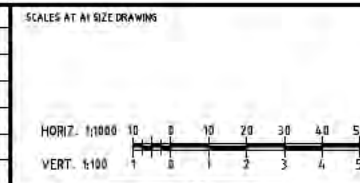

DESIGNER

 **SMEC**

SMEC AUSTRALIA PTY LTD
ABN 47 065 475 149
SUITE 2, LEVEL 1, 343 NORTHBOURNE AVENUE
LYNEHAM ACT 2602 AUSTRALIA
PH (02) 8234 1000 FAX (02) 8234 1088
SMEC PROJECT No 3002385

CLIENT

 **ACT**
Government
Territory and Municipal Services

PROJECT TITLE	RE-ENGINEERING PARKES WAY FEASIBILITY STUDY LONGITUDINAL SECTION EAST-WEST ROAD (MCA0) SHEET 1 OF 1
SCALE	AS SHOWN
PHASE	PRELIMINARY
PROJECT / DRAWING No.	3002385-DRD-0271
REVISION	02