


LEGEND

- HV—HV—HV—HV—HV— EXISTING HIGH VOLTAGE OVERHEAD CONDUITS
- uHV—uHV—uHV—uHV—uHV— EXISTING HIGH VOLTAGE UNDERGROUND CONDUITS
- LV—LV—LV—LV—LV— EXISTING LOW VOLTAGE OVERHEAD CONDUITS
- uLV—uLV—uLV—uLV—uLV— EXISTING LOW VOLTAGE UNDERGROUND CONDUITS
- SL—SL—SL—SL—SL— EXISTING STREET LIGHT OVERHEAD
- uSL—uSL—uSL—uSL—uSL— EXISTING STREET LIGHTING UNDERGROUND
- C—C—C—C—C— EXISTING TELSTRAOPTUS COMMUNICATIONS CONDUITS UNDERGROUND
- EXISTING ACTEWAGL METER PANEL
- EXISTING ELECTRICAL SERVICES PIT
- EXISTING COMMUNICATIONS PIT
- EXISTING SERVICE POINT
- EXISTING CARPARK LIGHT TO BE REMOVED
- POWER POLE
- CONDUIT CONTINUATION
- EXISTING STREET LIGHT TO BE REMOVED
- EXISTING STREET LIGHT TO REMAIN
- EXISTING PEDESTRIAN CROSSING LIGHT TO REMAIN

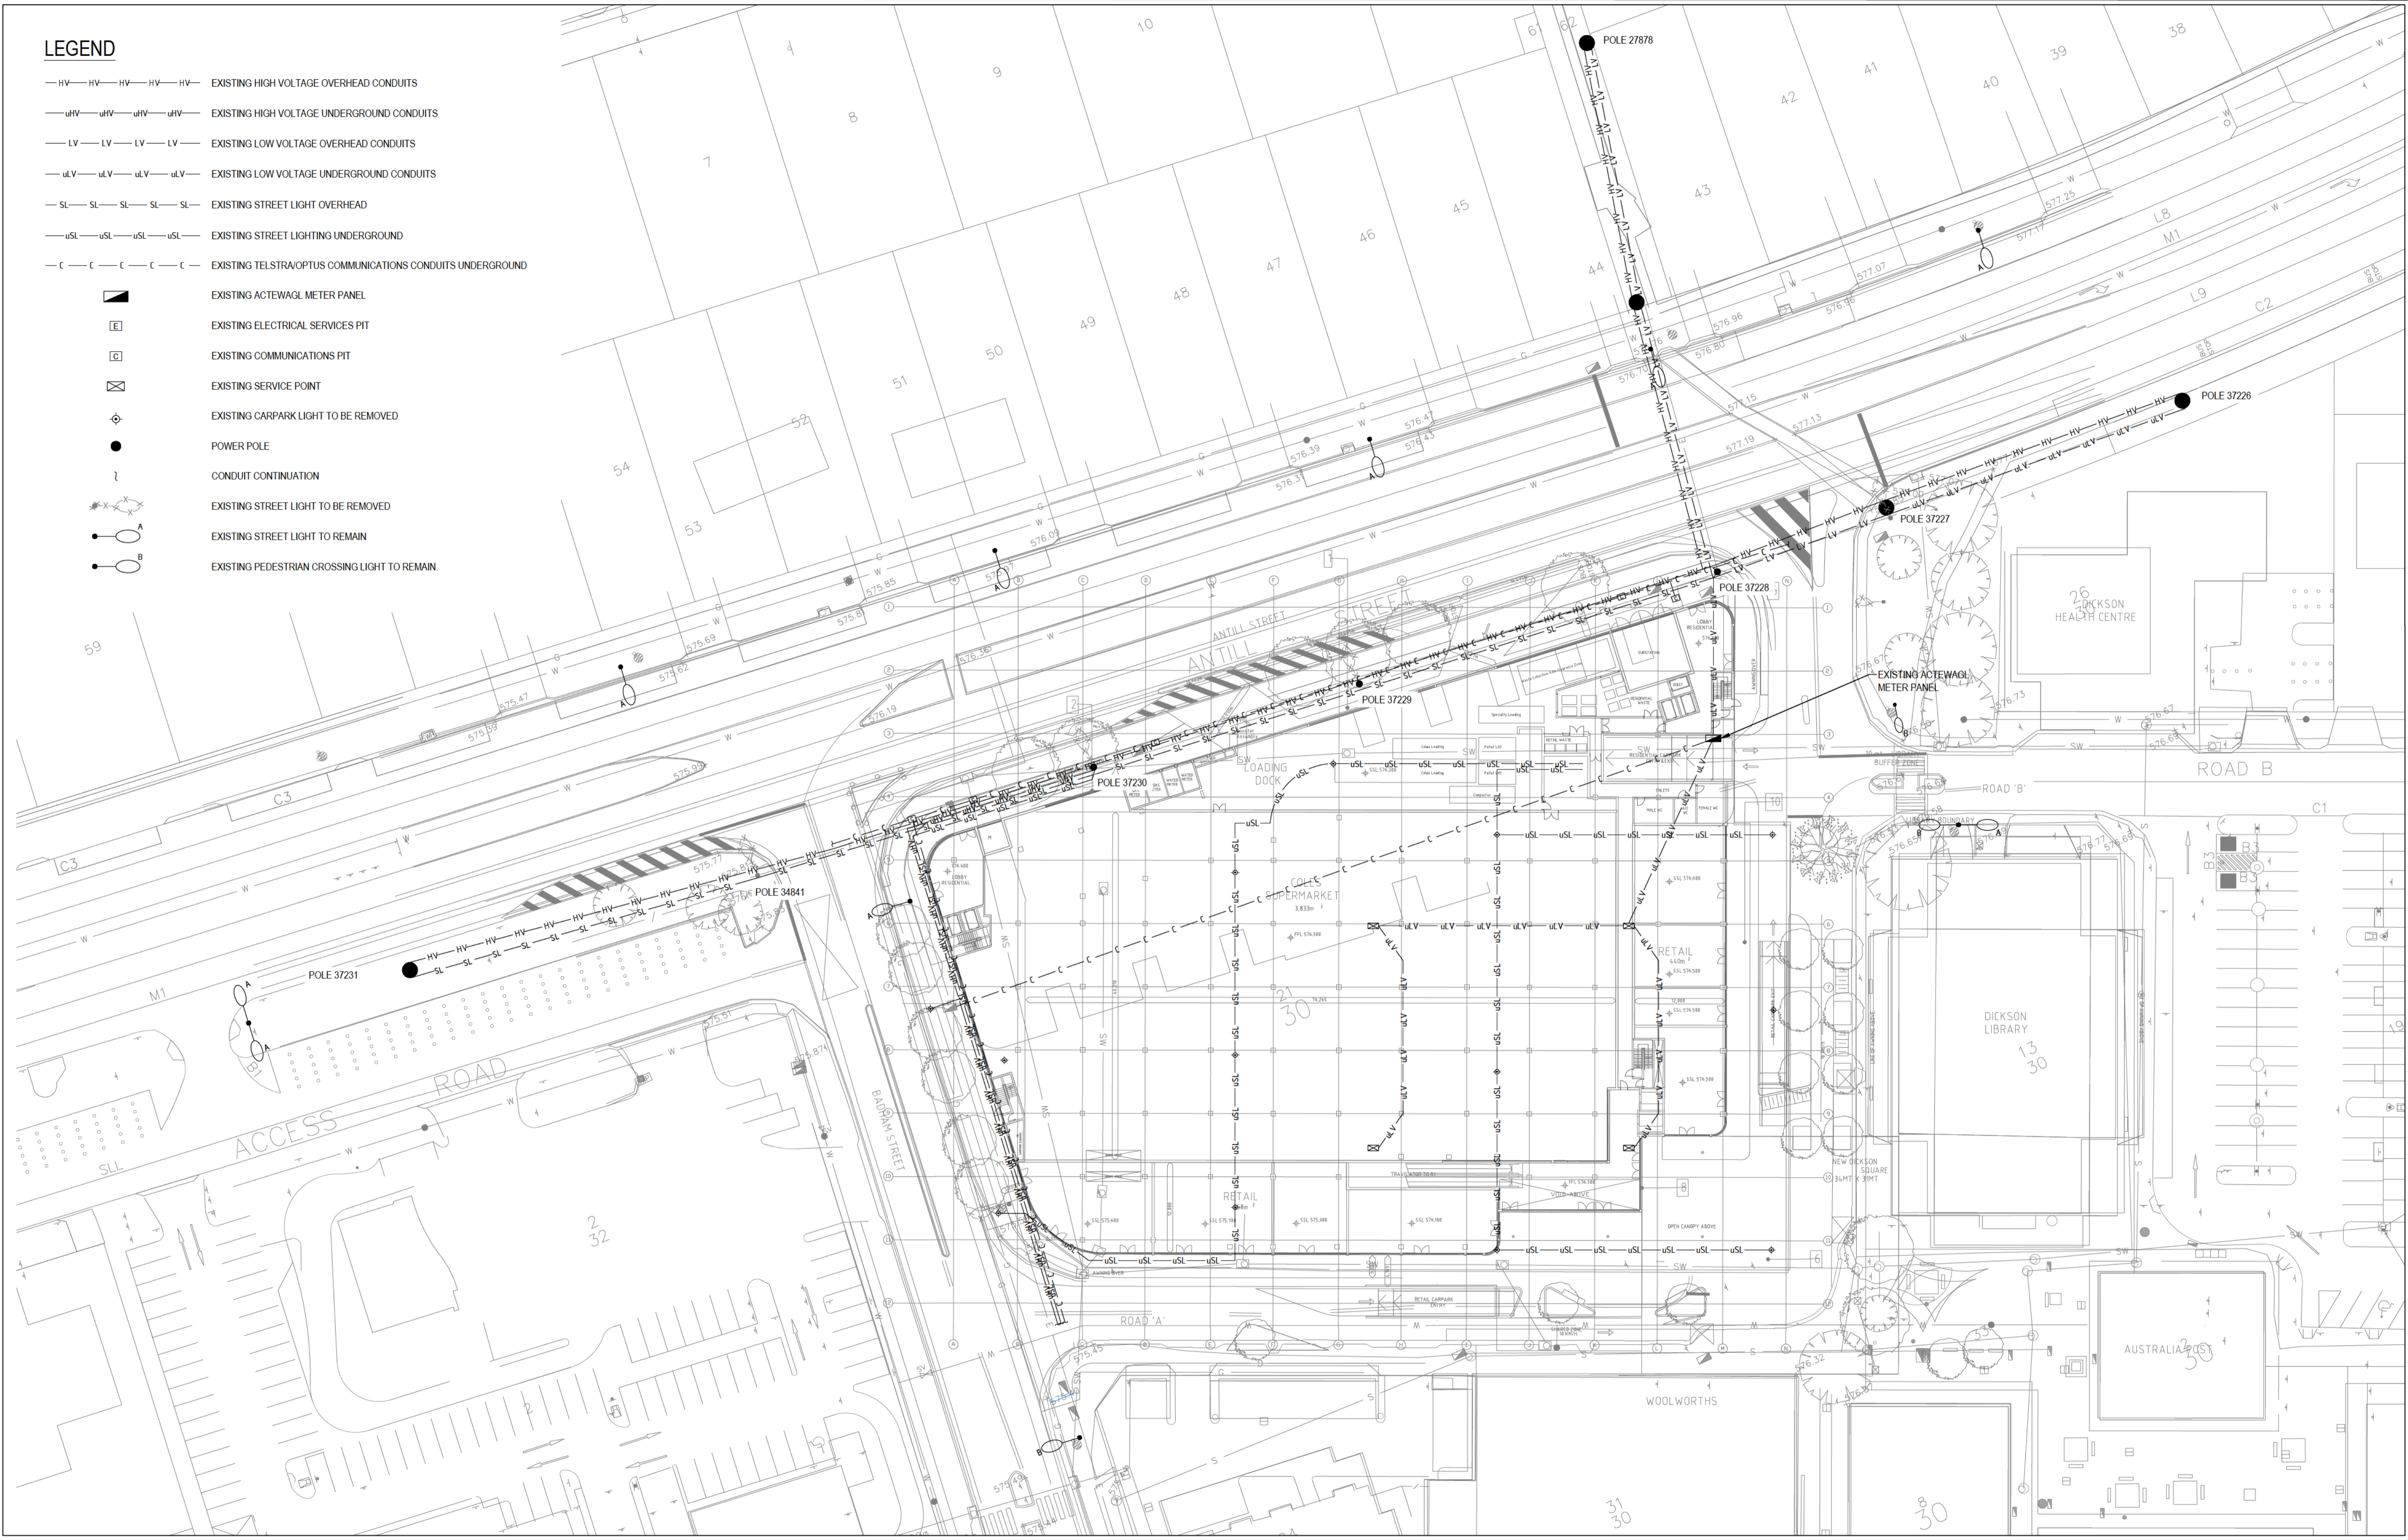

E-001

© Copyright of S4B Studio
Creative Engineering Solutions
ABN 95 144 688 945

All rights reserved. Figured dimensions shall be taken in preference to scaling. The Contractor shall check all dimensions on site prior to commencing work.

rev	description	date	rev	description	date
P1	PRELIMINARY ISSUE	16.11.2018			

referenced drawings	
desig no	title

DOMAGROUP

coles

S4B

admin@s4bstudio.com.au
+61 2 9002 4200


Services 4 Buildings Pty Ltd
1/5/ 309 George Street
Sydney NSW 2000
ABN 95 144 688 942
s4bstudio.com.au

DICKSON MIXED USE
BLOCK 21, SECTION 30
DICKSON

drawn	date	service	title
ZG	16.11.18	ELECTRICAL SERVICES	EXISTING SITE SERVICES PLAN
designer	SG		
date	16.11.18		
scale	1:400@A1	project no	S4B18006500
		drawing no	E-001
		rev	P1

LEGEND

- uHV—uHV—uHV—uHV— NEW HIGH VOLTAGE UNDERGROUND CONDUITS
- eHV—eHV—eHV—eHV— EXISTING HIGH VOLTAGE UNDERGROUND CONDUITS
- uLV—uLV—uLV—uLV— NEW LOW VOLTAGE UNDERGROUND CONDUITS
- eLV—eLV—eLV—eLV— EXISTING LOW VOLTAGE UNDERGROUND CONDUITS
- uSL—uSL—uSL—uSL— NEW STREET LIGHTING UNDERGROUND
- eSL—eSL—eSL—eSL— EXISTING STREET LIGHTING UNDERGROUND
- C—C—C—C—C— NEW TELSTRA COMMUNICATIONS CONDUITS UNDERGROUND
- eC—eC—eC—eC—eC— EXISTING TELSTRA/OPTUS COMMUNICATIONS CONDUITS UNDERGROUND
- EXISTING ACTEWAGL METER PANEL TO BE REMOVED
- EXISTING ELECTRICAL SERVICES PIT
- EXISTING COMMUNICATIONS PIT
- ⊠ EXISTING SERVICE POINT
- POWER POLE
- ⋯ CONDUIT CONTINUATION
- X- ISOLATED, DISCONNECTED AND REMOVED
- HW NEW HV SWITCHING STATION
- A EXISTING STREET LIGHT TO REMAIN
- B EXISTING PEDESTRIAN CROSSING LIGHT TO REMAIN
- C NEW 250 W HPS STREETLIGHT EQUAL TO SYLVIANA ROADSTER AEROSCREEN MOUNTED ON 10.5 m GALVANISED TAPERED OCTAGONAL POLE WITH 4.5 m OUTREACH ARM AND SLIP BASE MOUNTING.
- D NEW 4000K LED STREET LIGHT EQUAL TO WEEF VLF 530 48W MOUNTED ON 6.5m DECORATIVE COLUMN WITH 1.5m OUTREACH ARM EQUAL TO FYNTRIM CANBERRA P-RESTIGE WITH ANODISED ALUMINIUM FINISH. PROVIDE WITH RAG BOLT SLIP BASE MOUNTING.
- AA1 LED DOWNLIGHT.
- LED1— EXTERNAL LED EXTRUSION.

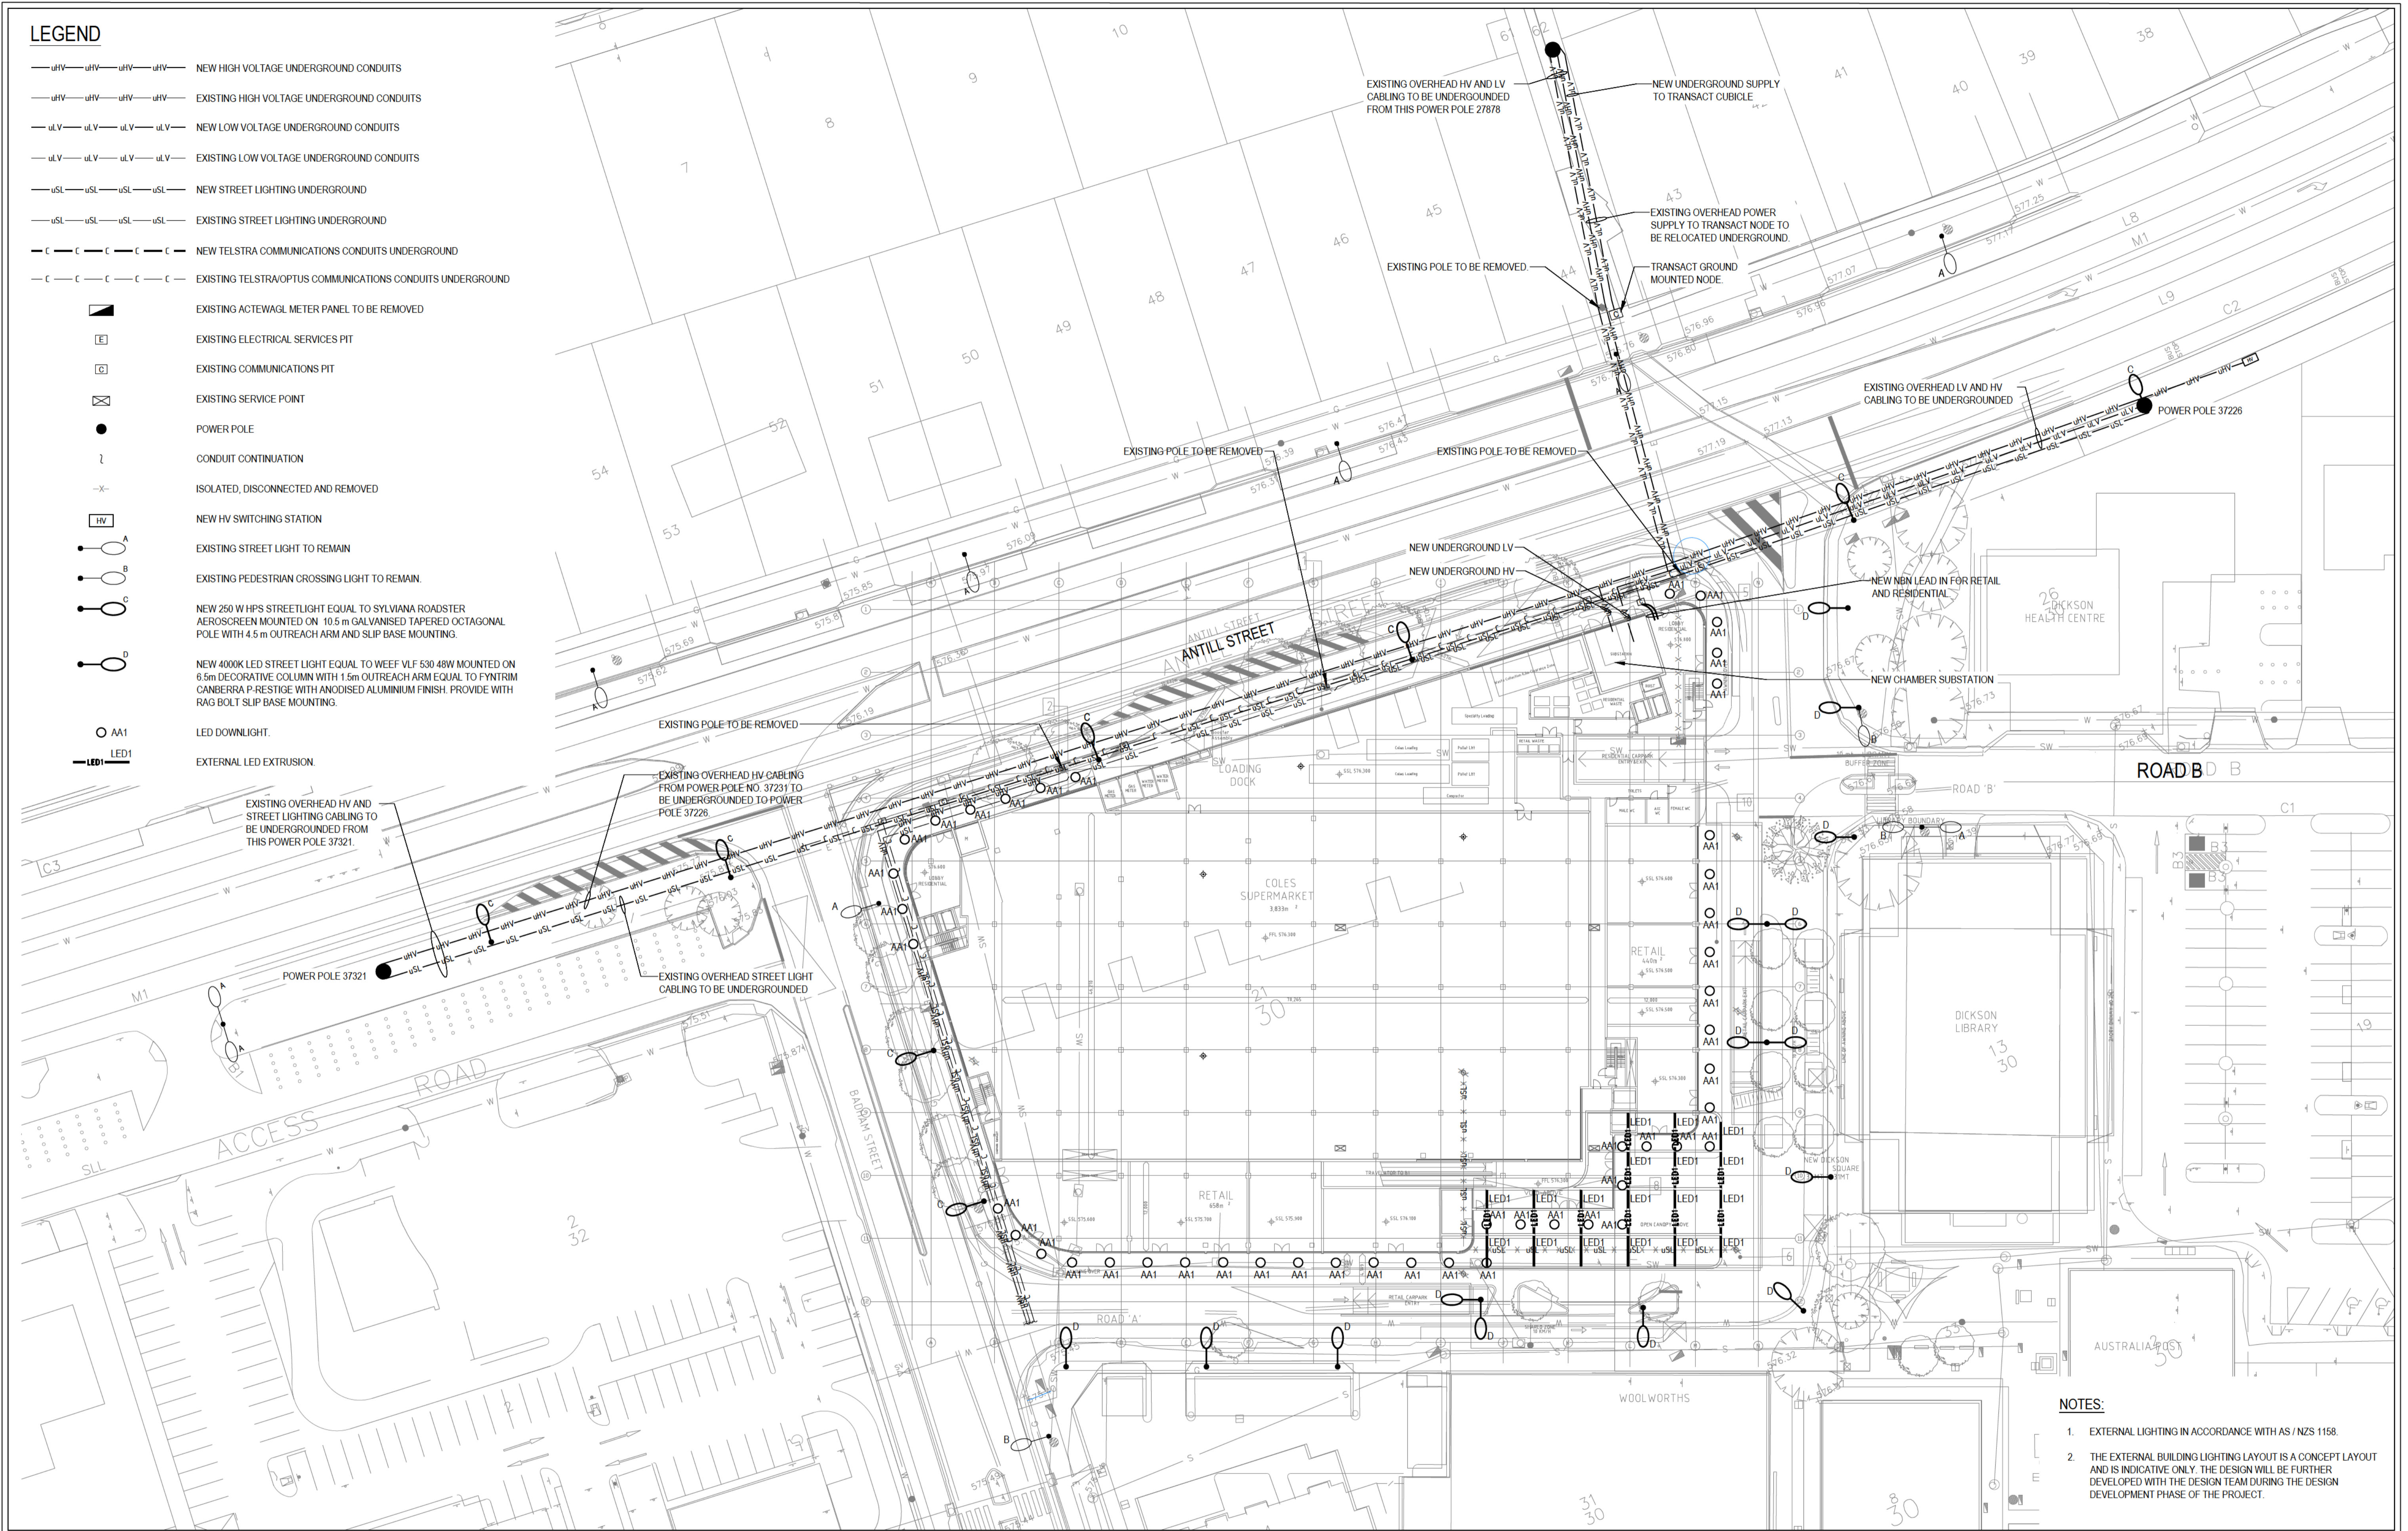

- NOTES:**
1. EXTERNAL LIGHTING IN ACCORDANCE WITH AS / NZS 1158.
 2. THE EXTERNAL BUILDING LIGHTING LAYOUT IS A CONCEPT LAYOUT AND IS INDICATIVE ONLY. THE DESIGN WILL BE FURTHER DEVELOPED WITH THE DESIGN TEAM DURING THE DESIGN DEVELOPMENT PHASE OF THE PROJECT.

E-002

© Copyright of S4B Studio
Creative Engineering Solutions
ABN 95 144 688 945

All rights reserved. Figured dimensions shall be taken in preference to scaling. The Contractor shall check all dimensions on site prior to commencing work.

rev	description	date	rev	description	date
P1	PRELIMINARY ISSUE	16.11.2018			
P2	PRELIMINARY ISSUE	07.12.2018			

client	project
DOMAGROUP coles	DICKSON MIXED USE BLOCK 21, SECTION 30 DICKSON

client	project
Services 4 Buildings Pty Ltd L5/ 309 George Street Sydney NSW 2000 ABN 95 144 688 942 S4Bstudio.com.au	DICKSON MIXED USE BLOCK 21, SECTION 30 DICKSON

client	project
S4B	DICKSON MIXED USE BLOCK 21, SECTION 30 DICKSON

client	project
S4B	DICKSON MIXED USE BLOCK 21, SECTION 30 DICKSON

