



File Name: P:\2018\181174_B21-S30-Dickson\04_CAD\4_2_Drawings\CIV\181174-drg-civ-al-0162.dwg

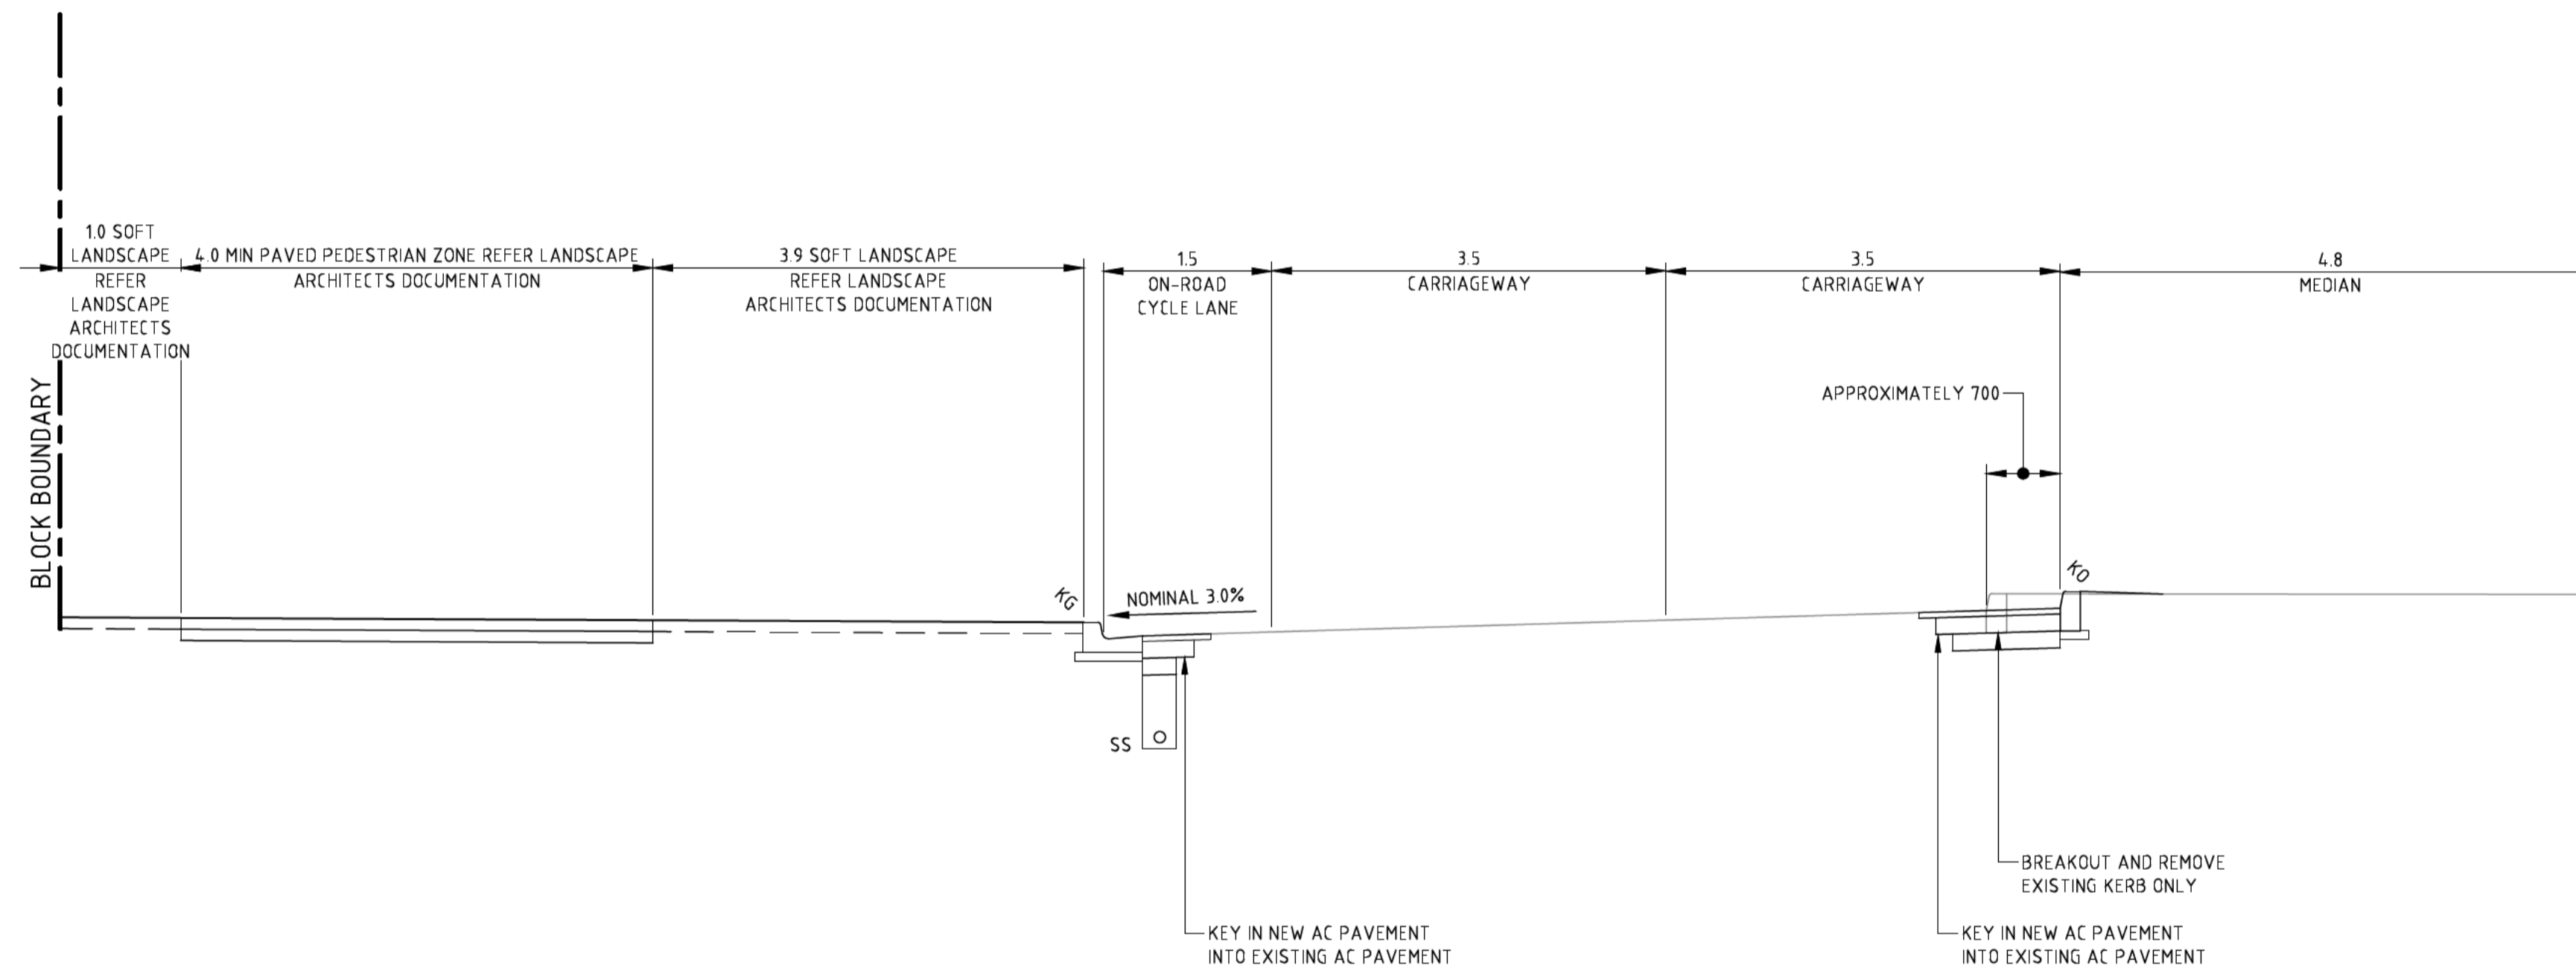


**ANTILL STREET
WESTBOUND CARRIAGEWAY**
SCALE 1:50

		Scales 0 1 1.5 2 2.5m 1:50 @ A1		North		Client Logo  www.sellickconsultants.com.au		Client Logo 		Status NOT FOR CONSTRUCTION		Project Name and Location DICKSON MIXED USE PROJECT BLOCK 21 SECTION 30 DICKSON ACT													
D	REVISED DEVELOPMENT APPLICATION	20.12.2018	DA	DO NOT SCALE OFF DRAWINGS. VERIFY ALL DIMENSIONS ON SITE PRIOR TO WORK. COPYRIGHT: The contents and information contained in this document are copyright of Sellick Consultants, Use or copy of this document in whole or part without written permission constitutes an infringement of copyright.						Original Size A1		Drawn By DA		Drafting Check DCA		Drawing Title TYPICAL CROSS SECTIONS SHEET 2									
C	DEVELOPMENT APPLICATION	14.12.2018	DA							Date Plotted 20-Dec-18		Designed By AE		Design Check BC		Project Number 181174									
B	EDP UPDATE	14.11.2018	DA							Coordinate System STROMLO GRID		Approved BC		Approved Date 9.11.2018		Type DRG		Discipline CIV		Sub-Discipline AL		Drg No. 0162		Rev D	
A	EDP UPDATE	12.11.2018	DA							Height Datum AHD		Approved Signature													
Rev	Description	Date	Drawn By																						


File Name: P:\2018\181174_B21-S30-Dickson\04_CAD\4_2_Drawings\CIV\181174-drg-civ-al-0161.dwg

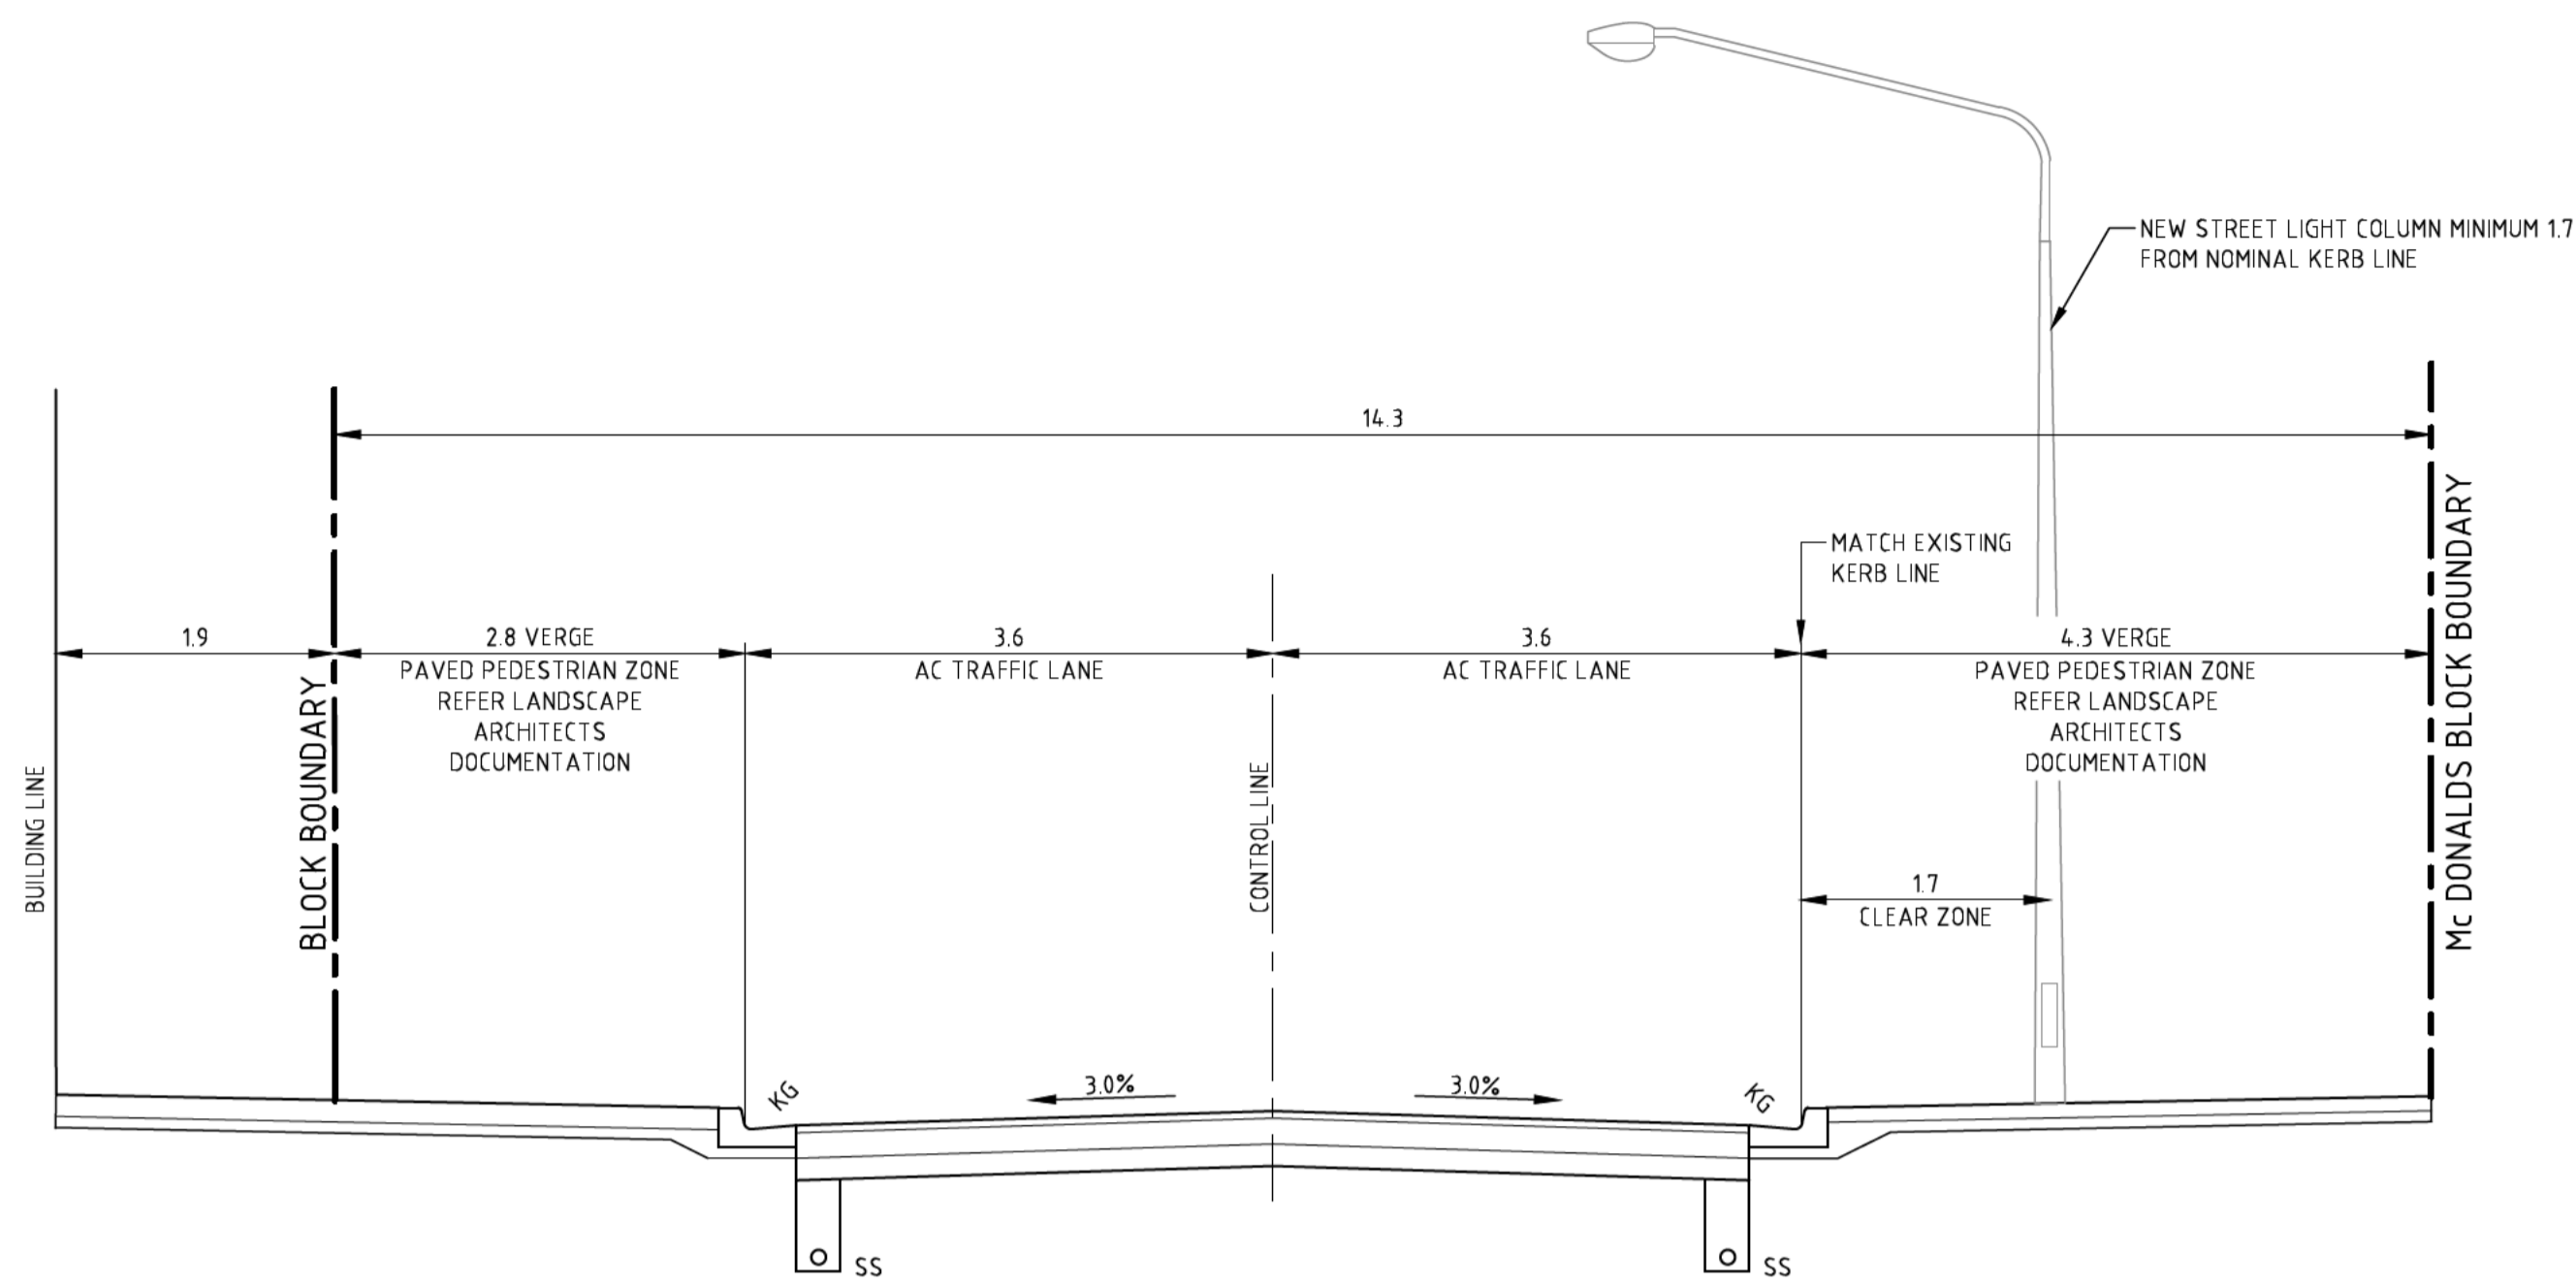


SECTION 1
SCALE 1:50

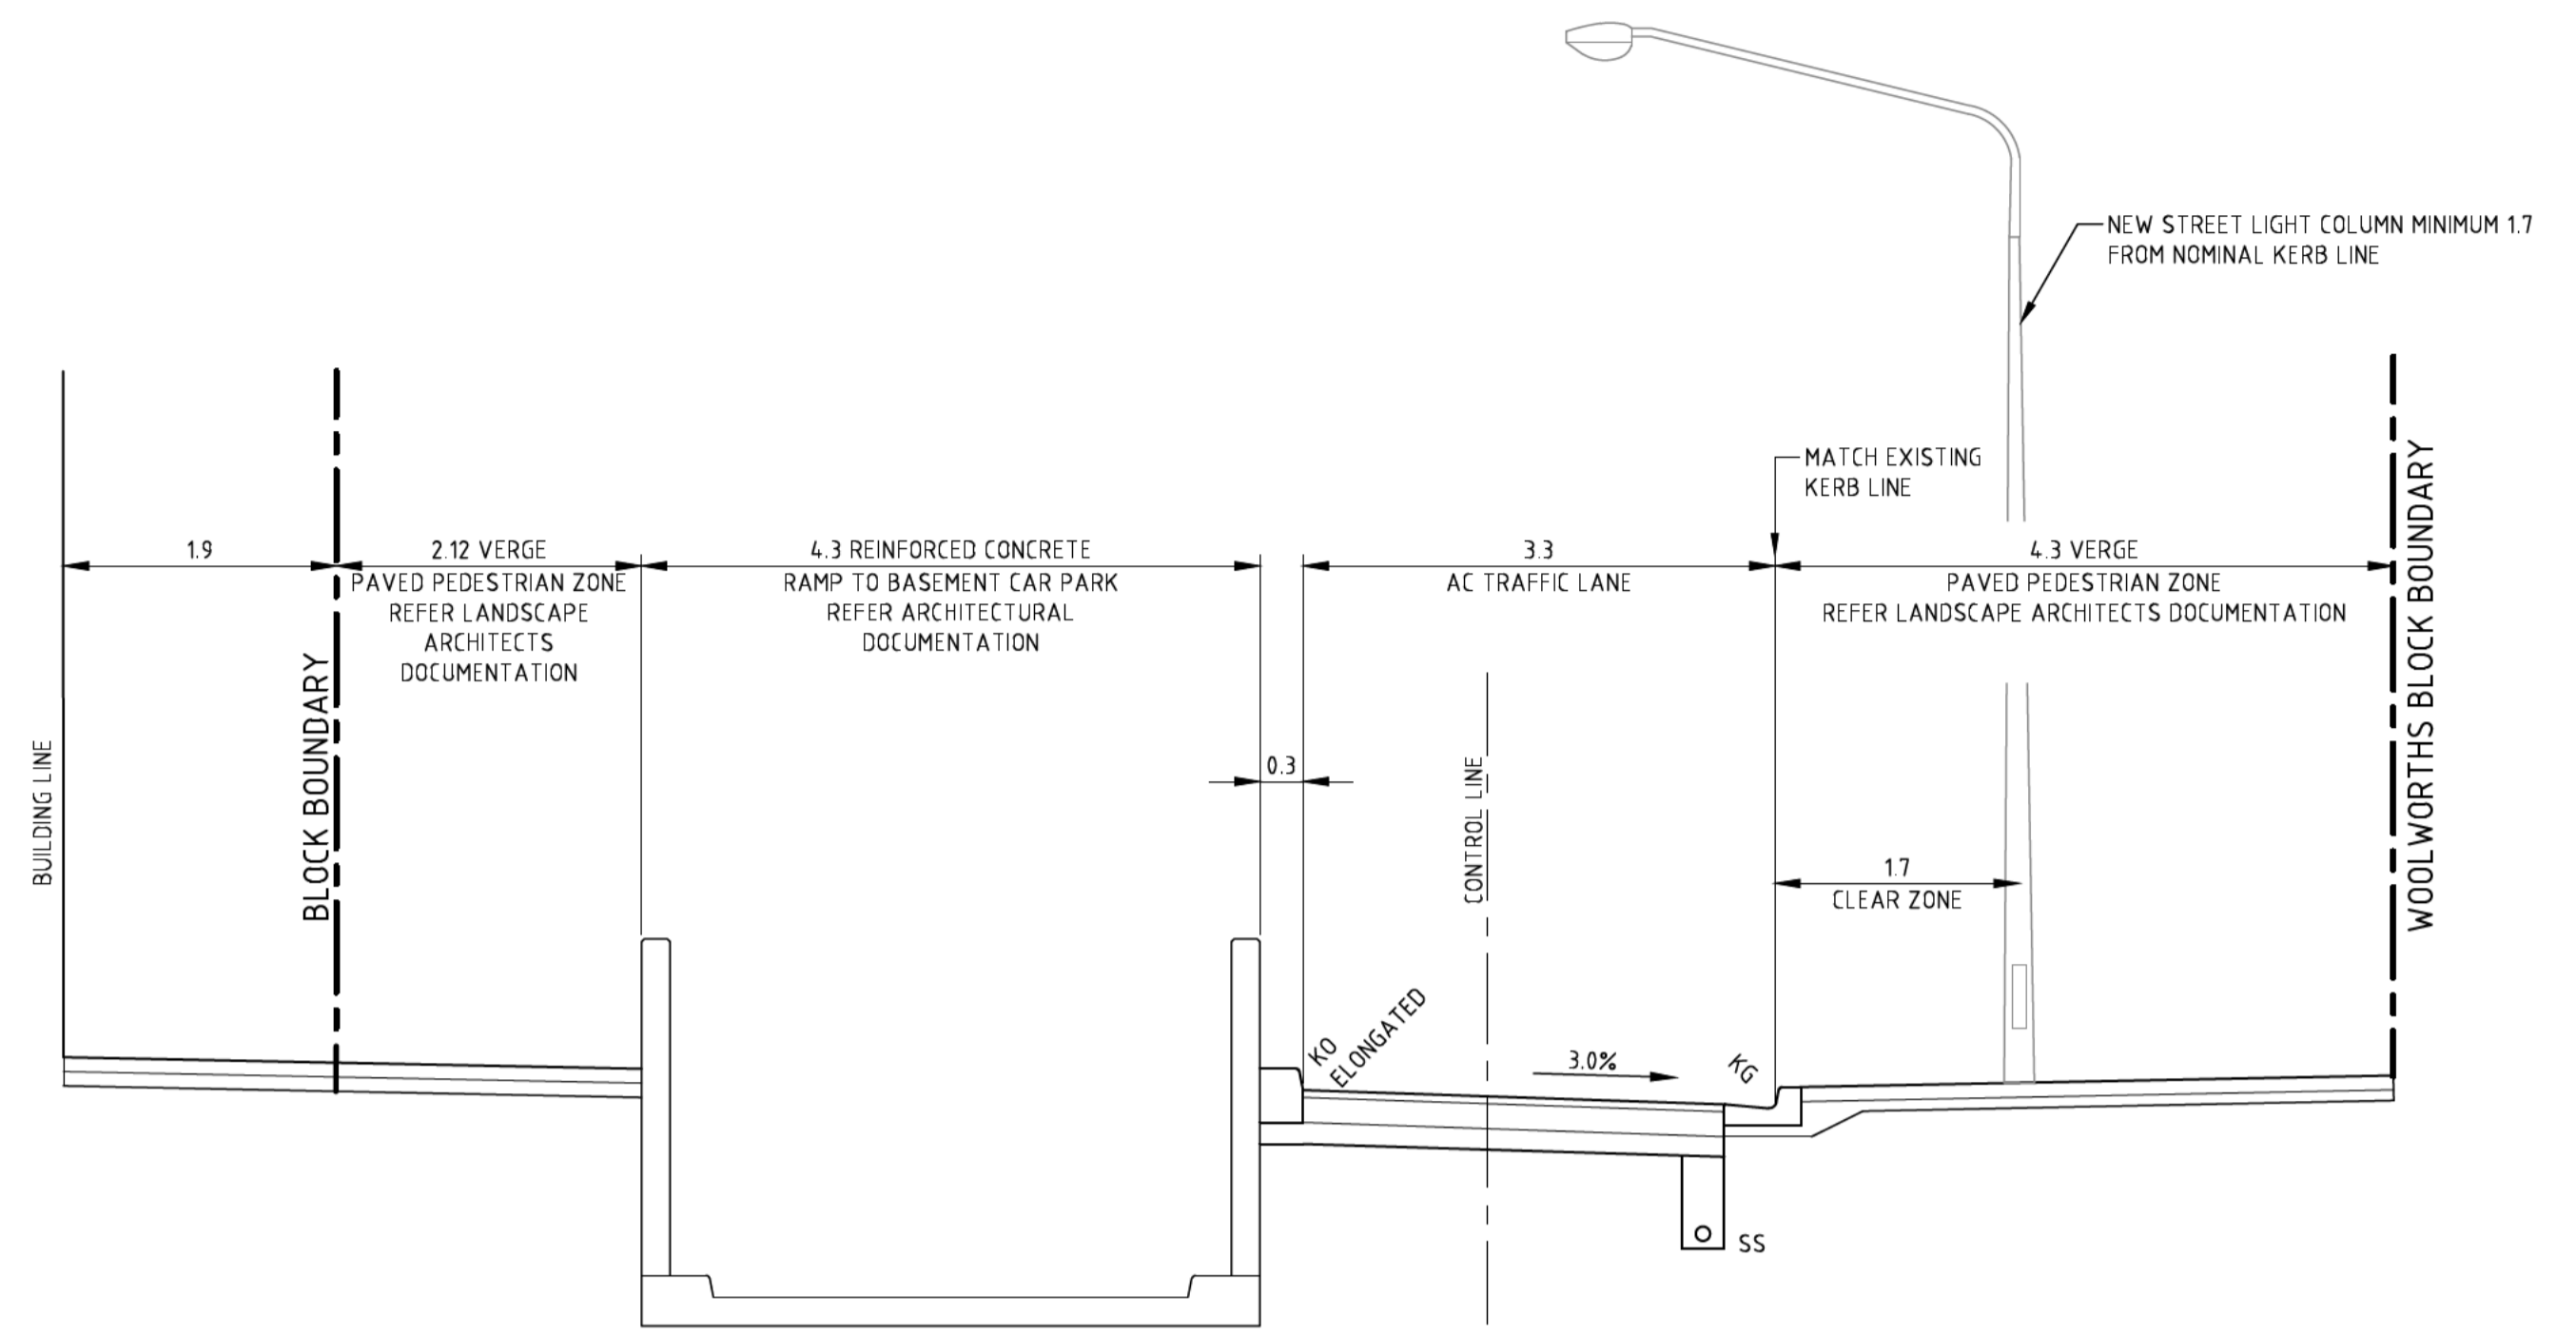

SECTION 3
SCALE 1:50

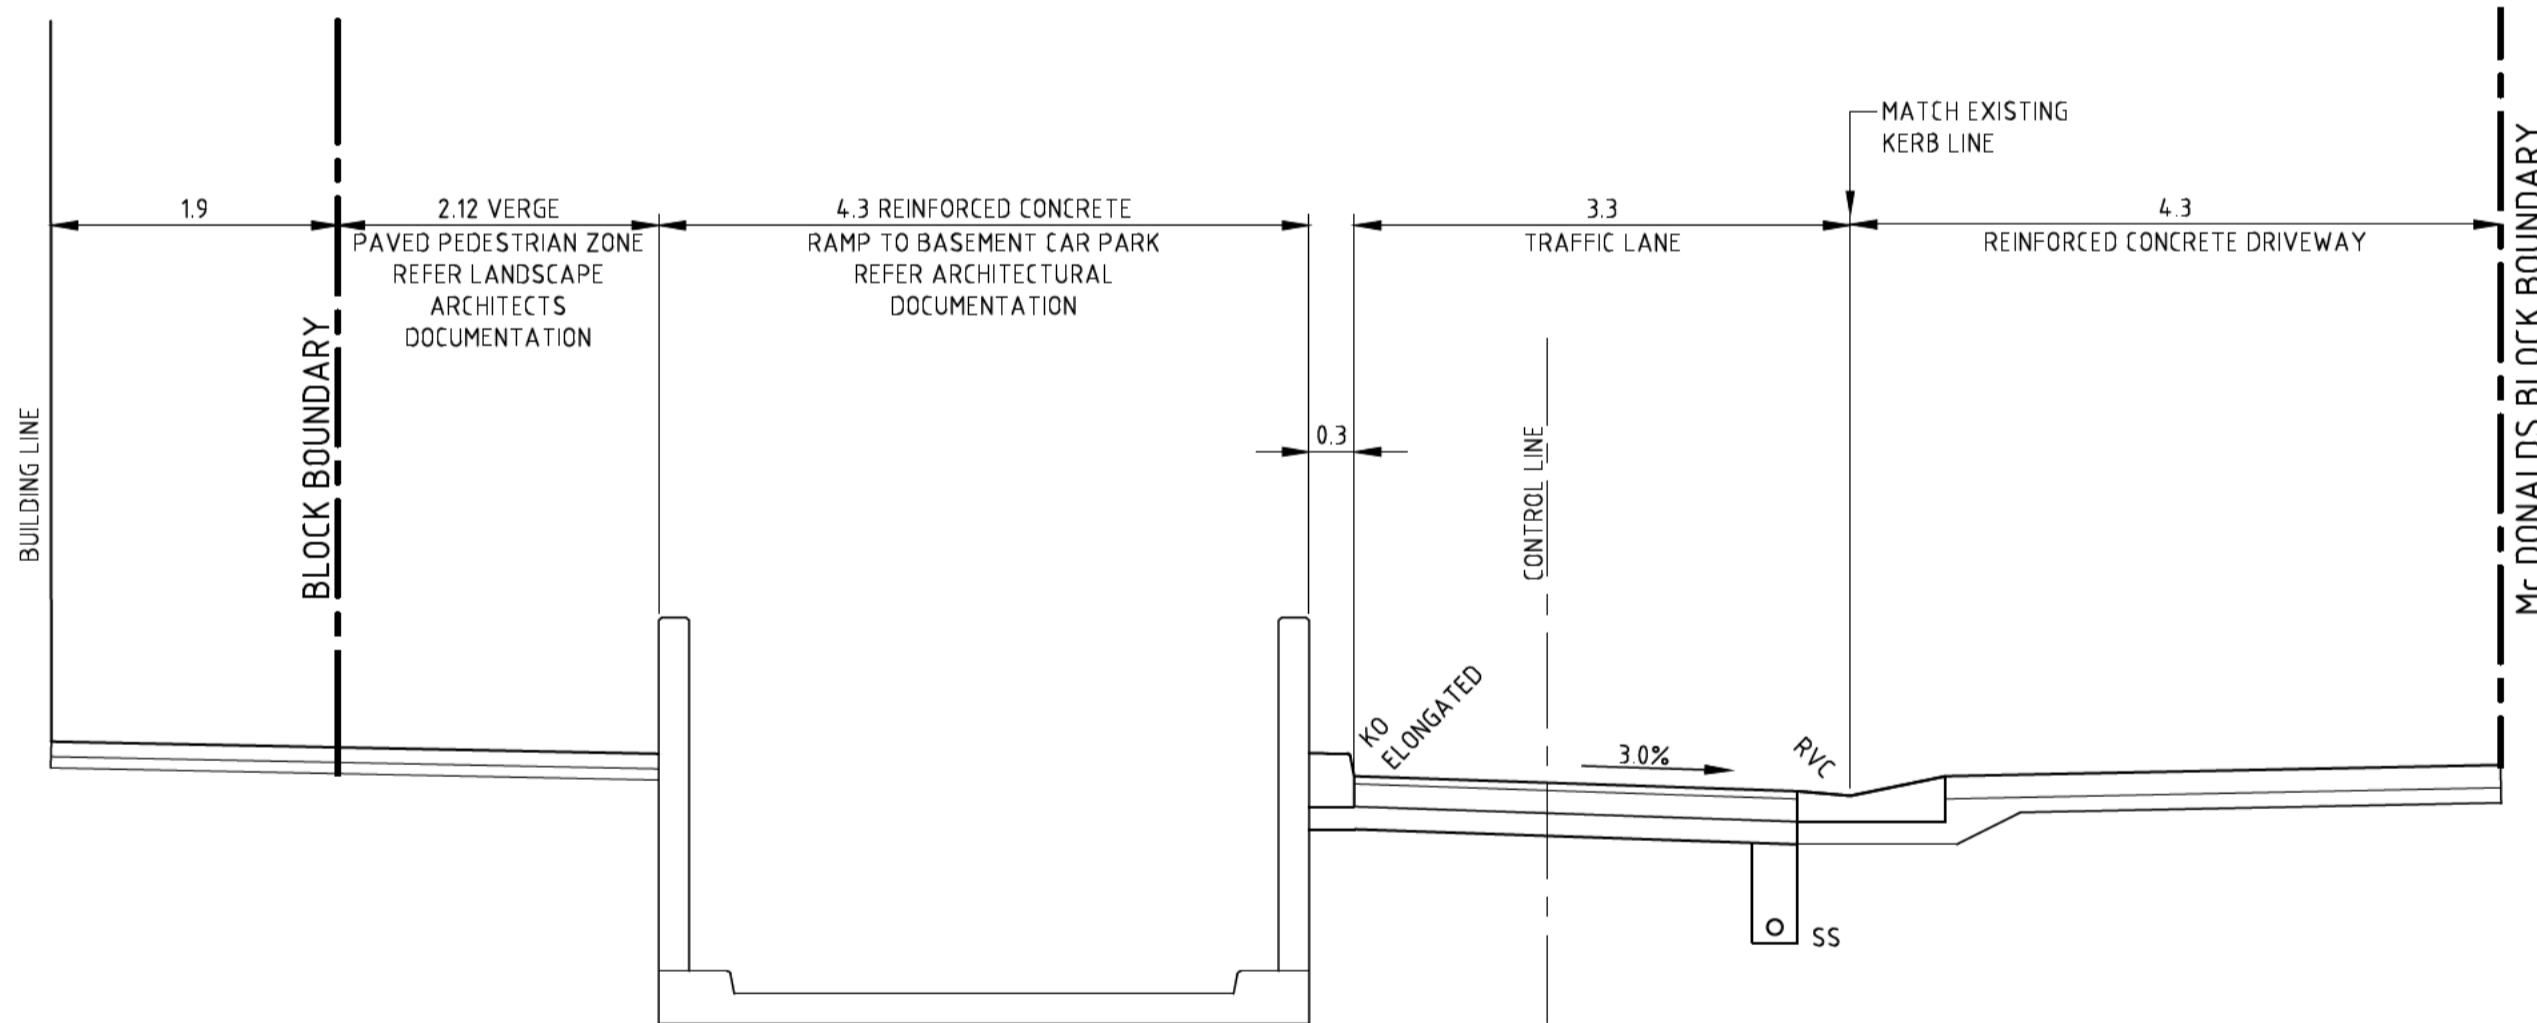


SECTION 2
SCALE 1:50

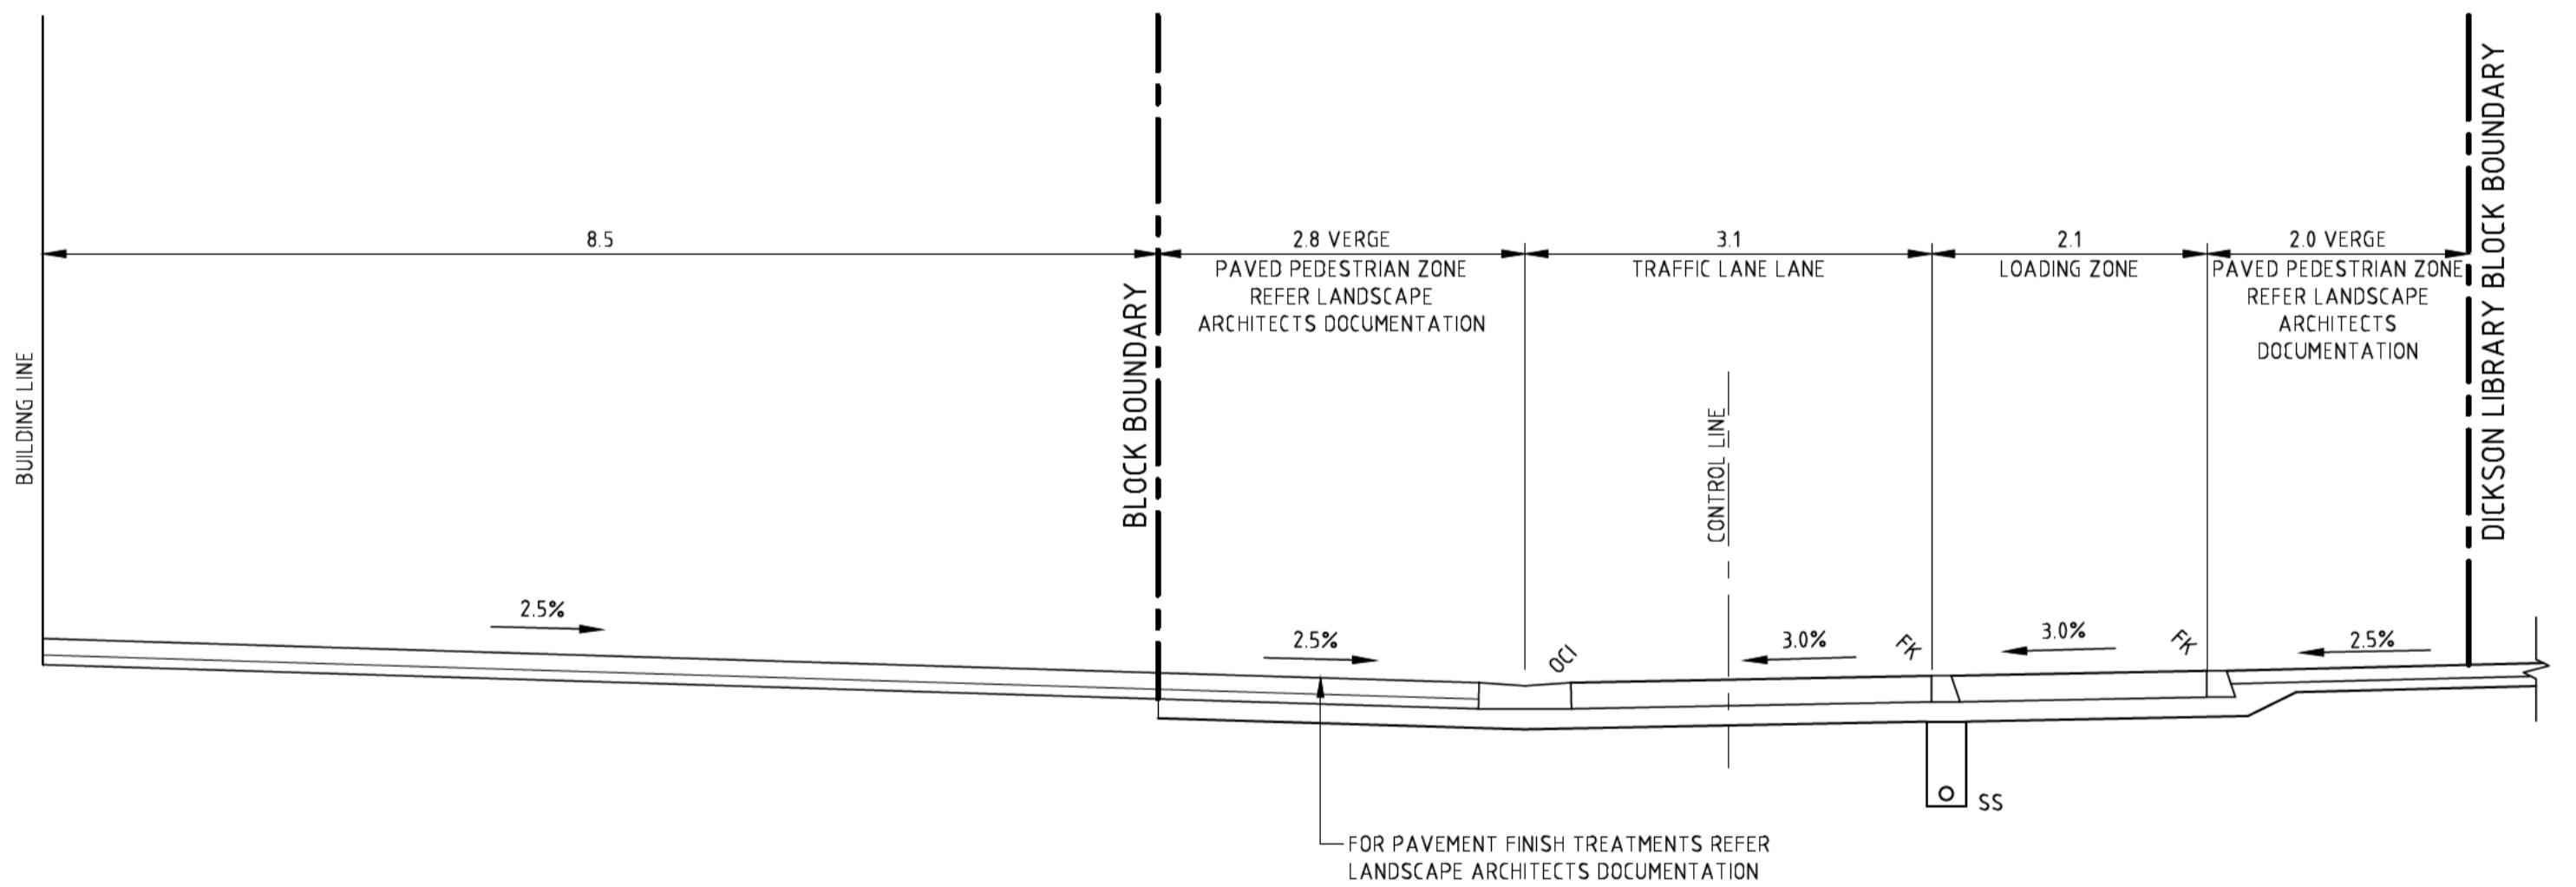

SECTION 4
SCALE 1:50

Rev	Description	Date	Drawn By
F	DEVELOPMENT APPLICATION	20.12.2018	DA
E	REVISED DEVELOPMENT APPLICATION	20.12.2018	DA
D	DEVELOPMENT APPLICATION	14.12.2018	DA
C	EDP UPDATE	14.11.2018	DA
B	EDP UPDATE	12.11.2018	DA
A	ESTATE DEVELOPMENT PLANS	9.11.2018	DA

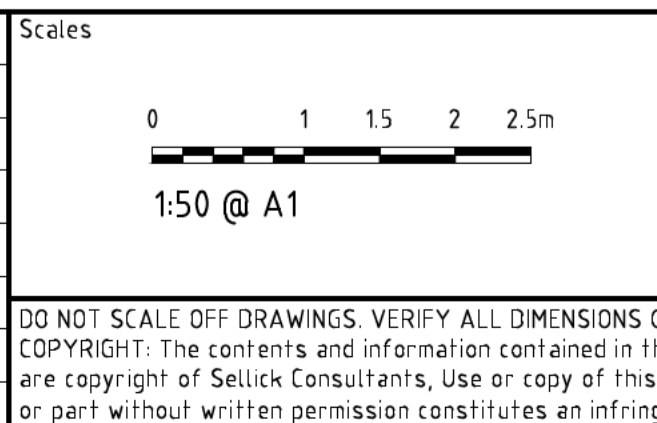


DO NOT SCALE OFF DRAWINGS. VERIFY ALL DIMENSIONS ON SITE PRIOR TO WORK.
COPYRIGHT: The contents and information contained in this document are copyright of Sellick Consultants, Use or copy of this document in whole or part without written permission constitutes an infringement of copyright.



Status NOT FOR CONSTRUCTION			
Original Size	A1	Drawn By	DA
Date Plotted	20-Dec-18	Designed By	AE
Coordinate System	STROMLO GRID	Approved	BC
Height Datum	AHD	Approved Date	9.11.2018
		Approved Signature	

Project Name and Location DICKSON MIXED USE PROJECT					
BLOCK 21 SECTION 30 DICKSON ACT					
Drawing Title TYPICAL CROSS SECTIONS					
SHEET 1					
Project Number	Type	Discipline	Sub-Discipline	Drg No.	Rev
181174	DRG	CIV	AL	0161	F

File Name: P:\2018\181174_B21-S30-Dickson04_CAD\4_2_Drawings\CIV\181174-drg-civ-dm-0901.dwg

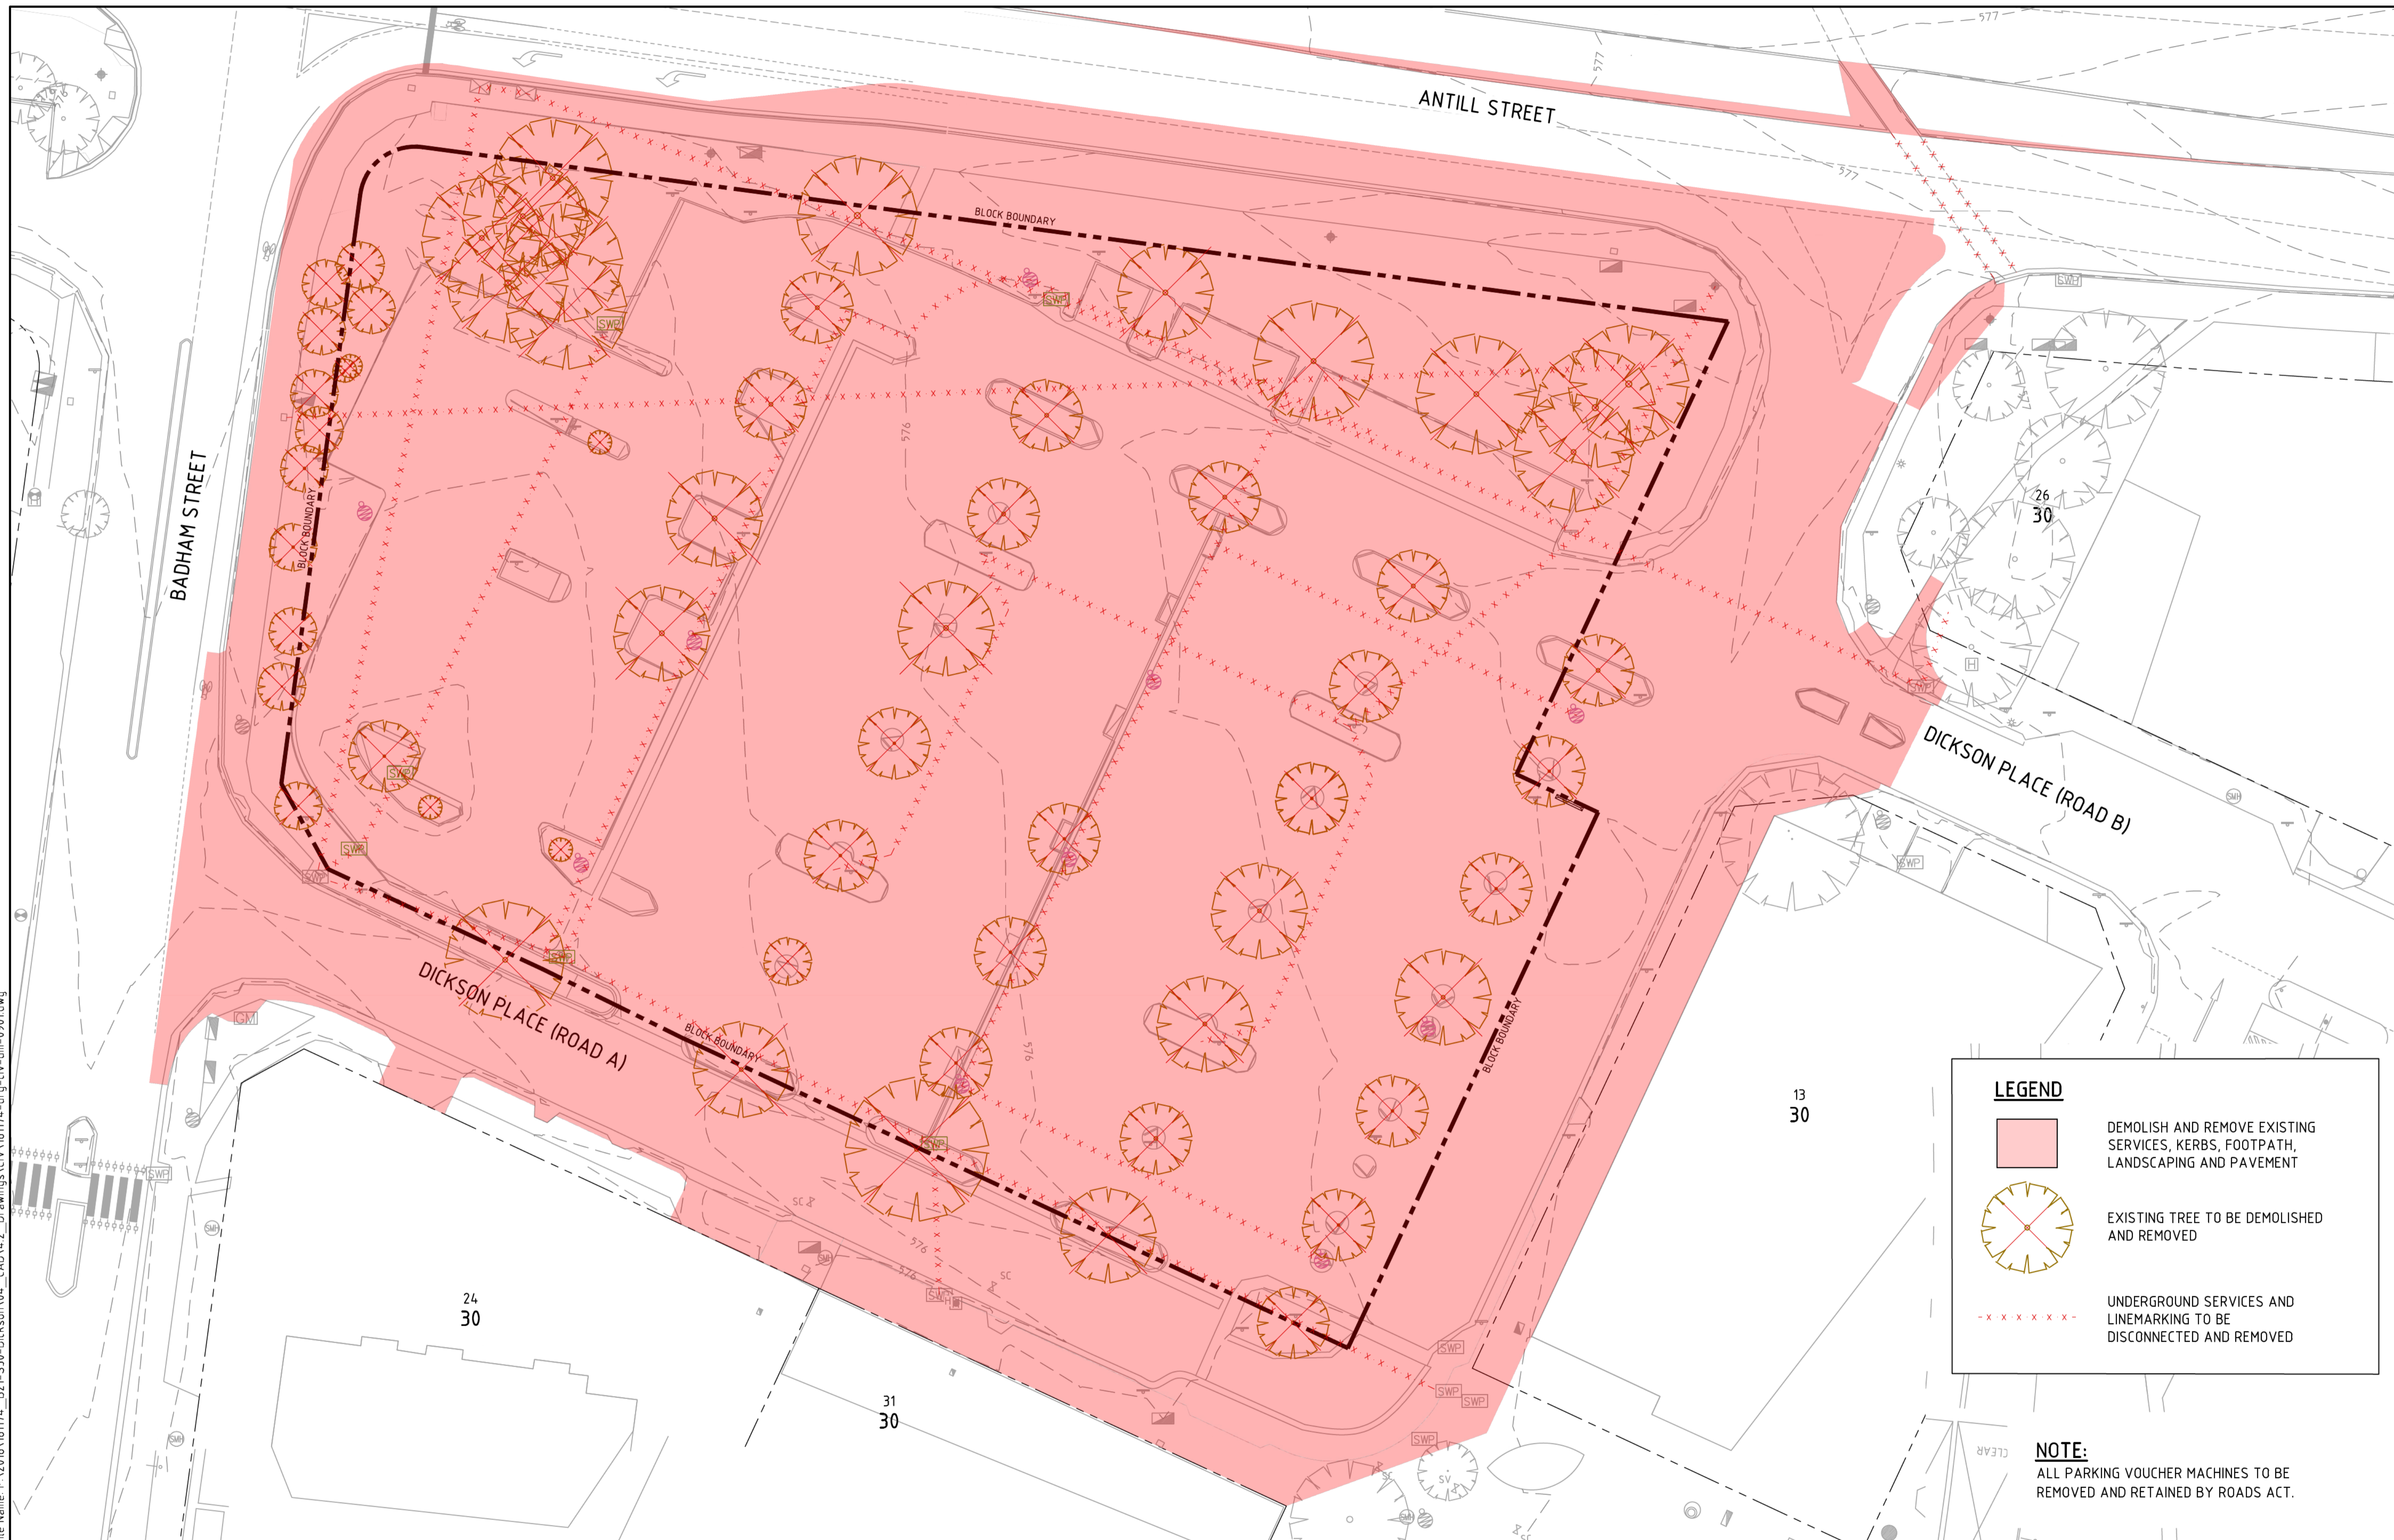

LEGEND

- DEMOLISH AND REMOVE EXISTING SERVICES, KERBS, FOOTPATH, LANDSCAPING AND PAVEMENT
- +
 EXISTING TREE TO BE DEMOLISHED AND REMOVED
- UNDERGROUND SERVICES AND LINEMARKING TO BE DISCONNECTED AND REMOVED

NOTE:
ALL PARKING VOUCHER MACHINES TO BE REMOVED AND RETAINED BY ROADS ACT.

Rev	Description	Date	Drawn By
D	DEVELOPMENT APPLICATION	14.12.2018	DA
C	EDP UPDATE	14.11.2018	DA
B	EDP UPDATE	12.11.2018	DA
A	ESTATE DEVELOPMENT PLANS	9.11.2018	DA

Scales

0 5 7.5 10 12.5m

1:250 @ A1

North

DO NOT SCALE OFF DRAWINGS. VERIFY ALL DIMENSIONS ON SITE PRIOR TO WORK.
COPYRIGHT: The contents and information contained in this document are copyright of Sellick Consultants, Use or copy of this document in whole or part without written permission constitutes an infringement of copyright.

sellick consultants
Est. 1965

www.sellickconsultants.com.au

Client Logo

ces GROUP PROPERTY DEVELOPMENTS

Status: **NOT FOR CONSTRUCTION**

Original Size	A1	Drawn By	DA	Drafting Check	DCA
Date Plotted	14-Dec-18	Designed By	AE	Design Check	BC
Coordinate System	STROMLO GRID	Approved	BC	Approved Date	9.11.2018
Height Datum	AHD	Approved Signature			

Project Name and Location


DICKSON MIXED USE PROJECT
BLOCK 21 SECTION 30 DICKSON ACT

Drawing Title

DEMOLITION PLAN

Project Number	Type	Discipline	Sub-Discipline	Drg No.	Rev
181174	DRG	CIV	DM	0901	D

File Name: P:\2018\181174_B21-S30-Dickson04_CAD\4_2_Drawings\CIV\181174-drg-civ-gp-0003.dwg

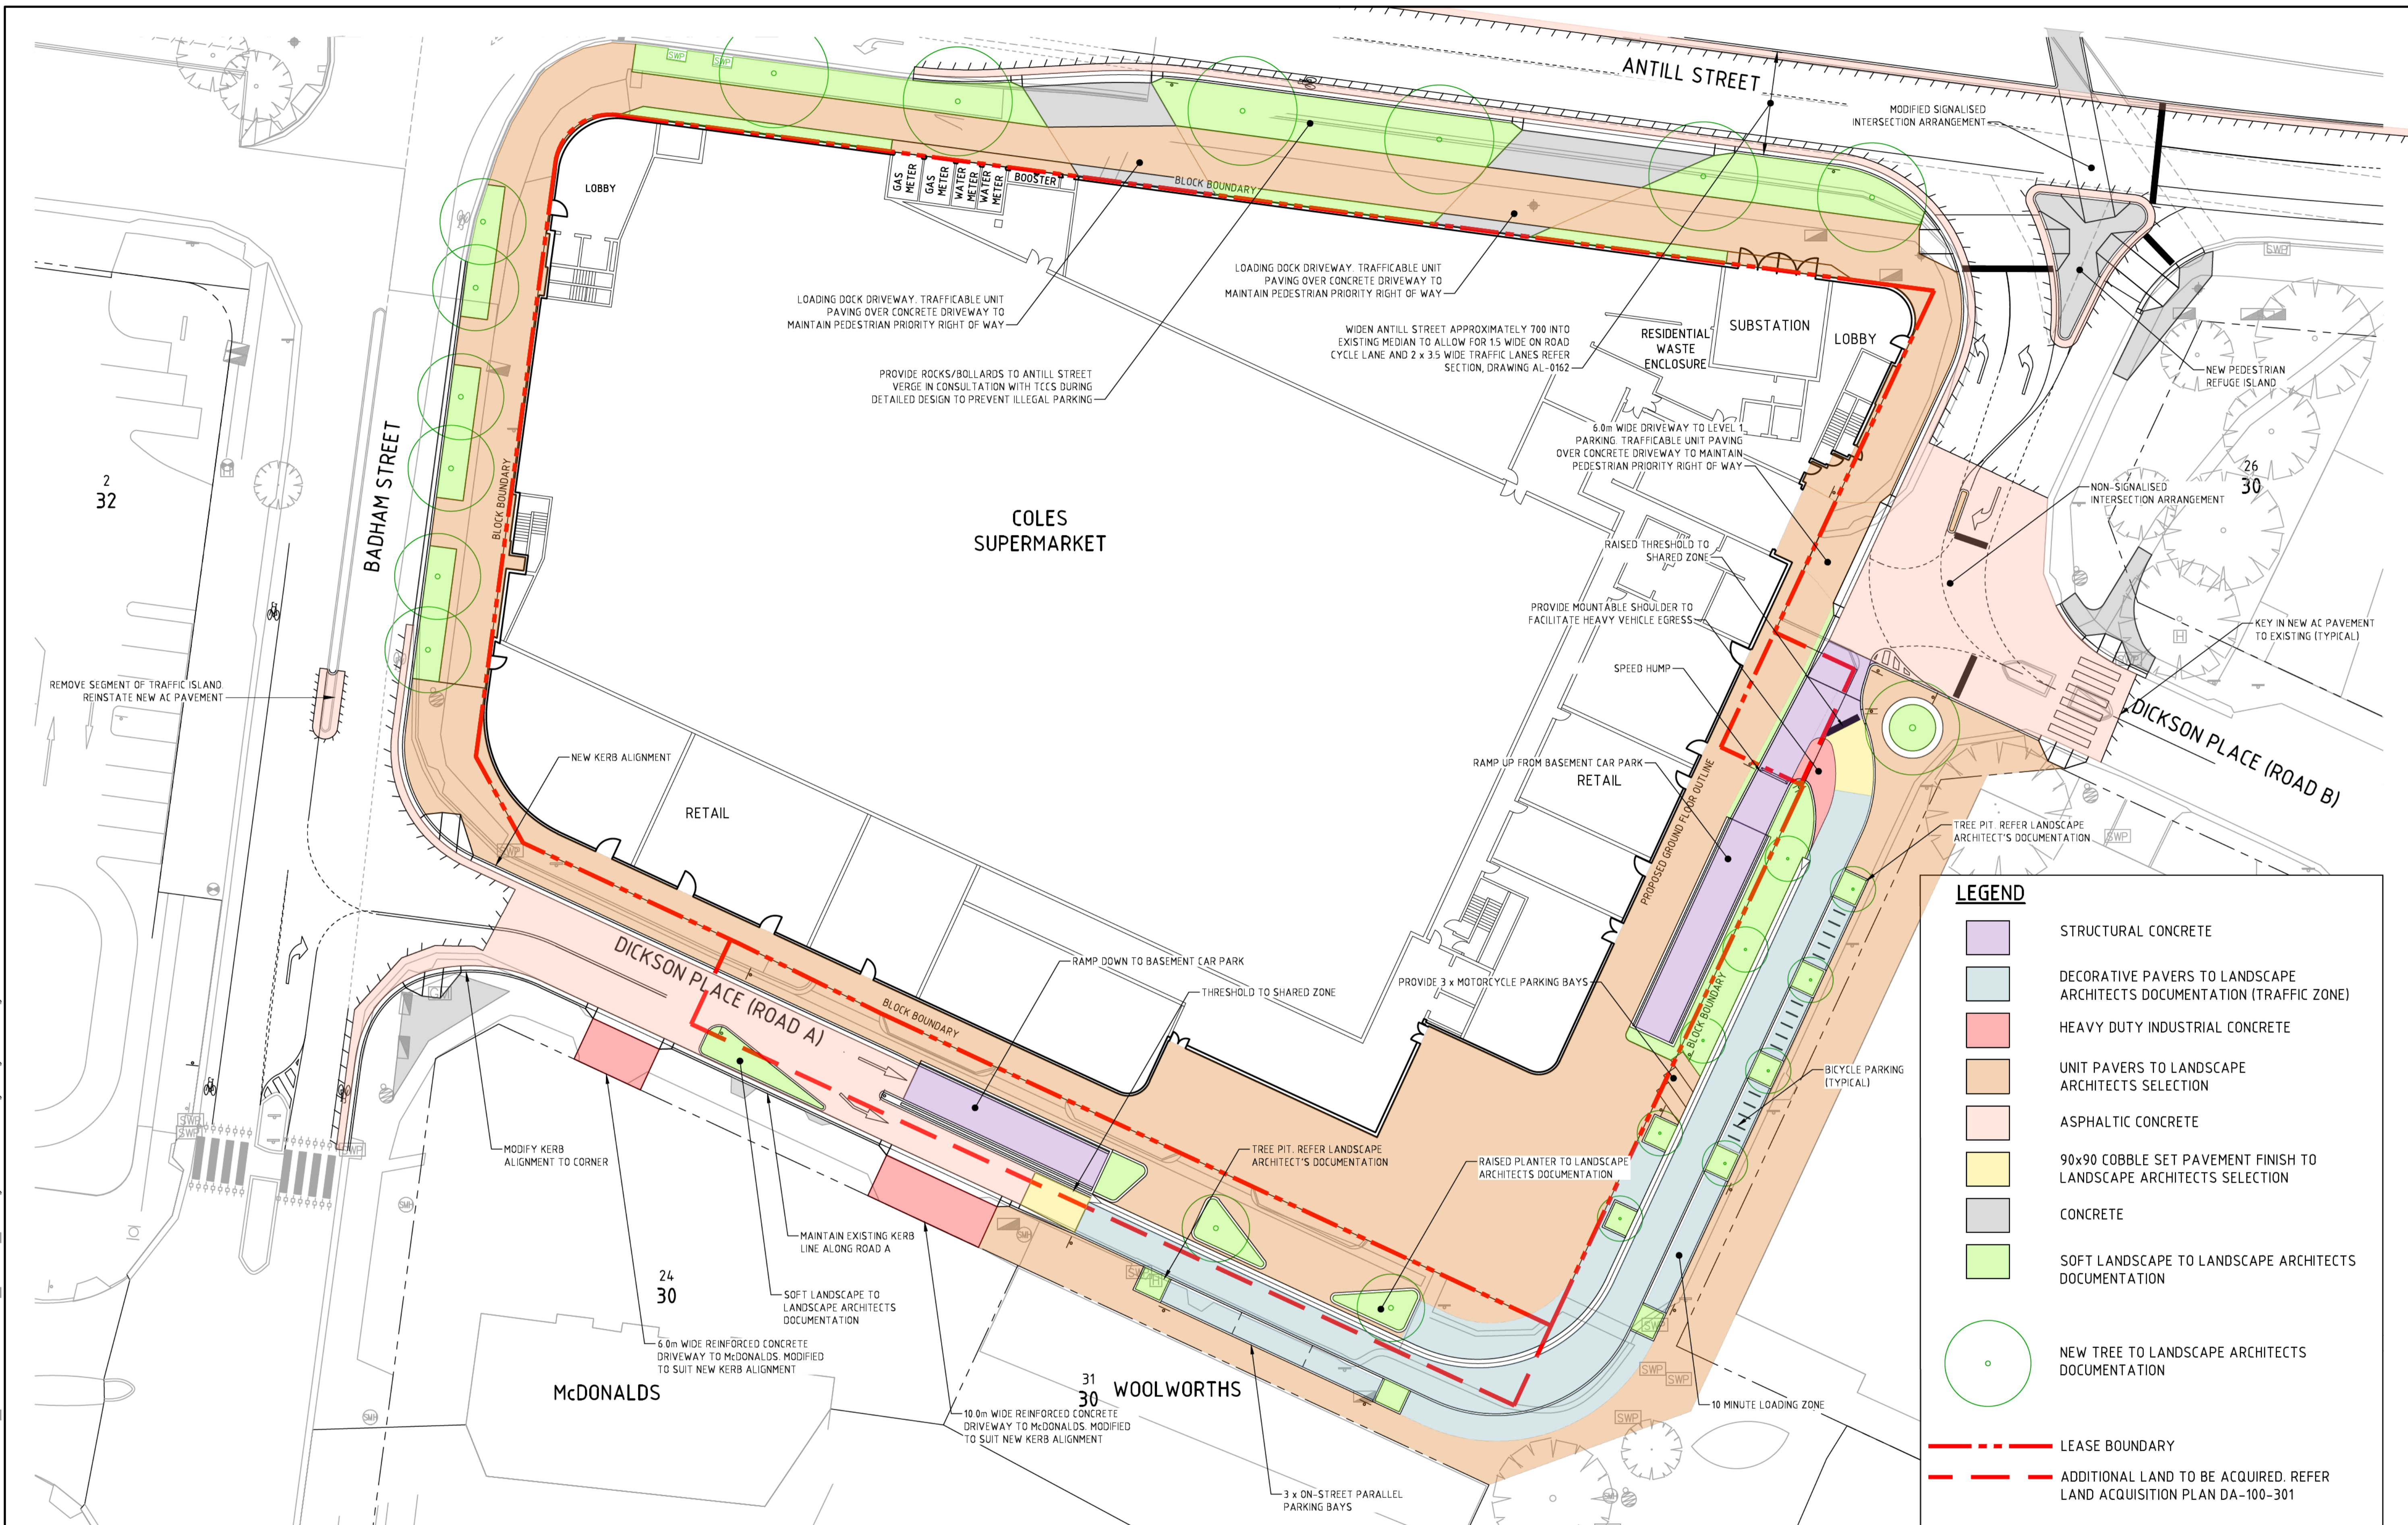

G	DEVELOPMENT APPLICATION	20/12/2018	DA
F	REVISED DEVELOPMENT APPLICATION	20.12.2018	DA
E	NEW TREES REVISED ON ANTILL STREET	17.12.2018	DA
D	DEVELOPMENT APPLICATION	14.12.2018	DA
C	EDP UPDATE	14.11.2018	DA
B	EDP UPDATE	12.11.2018	DA
A	ESTATE DEVELOPMENT PLANS	9.11.2018	DA
Rev	Description	Date	Drawn By

Scales

0 5 7.5 10 12.5m

1:250 @ A1

North

DO NOT SCALE OFF DRAWINGS. VERIFY ALL DIMENSIONS ON SITE PRIOR TO WORK.
COPYRIGHT: The contents and information contained in this document are copyright of Sellick Consultants, Use or copy of this document in whole or part without written permission constitutes an infringement of copyright.

sellick consultants
Est. 1965

www.sellickconsultants.com.au

Client Logo

ces GROUP PROPERTY DEVELOPMENTS

Status: **NOT FOR CONSTRUCTION**

Original Size	A1	Drawn By	DA	Drafting Check	DCA
Date Plotted	20-Dec-18	Designed By	AE	Design Check	BC
Coordinate System	STROMLO GRID	Approved	BC	Approved Date	9.11.2018
Height Datum	AHD	Approved Signature			

Project Name and Location

DICKSON MIXED USE PROJECT

BLOCK 21 SECTION 30 DICKSON ACT

Drawing Title

DEVELOPMENT PLAN

Project Number	Type	Discipline	Sub-Discipline	Drg No.	Rev
181174	DRG	CIV	GN	0003	G



NOTES
 THIS DRAWING IS COPYRIGHT © OF TURNER. NO REPRODUCTION WITHOUT PERMISSION. UNLESS NOTED OTHERWISE THIS DRAWING IS NOT FOR CONSTRUCTION. ALL DIMENSIONS AND LEVELS ARE TO BE CHECKED ON SITE PRIOR TO THE COMMENCEMENT OF WORK. BEFORE TURNER OF ANY DISCREPANCIES FOR CLARIFICATION BEFORE PROCEEDING WITH WORK. DRAWINGS ARE NOT TO BE SCALED. USE ONLY FIGURED DIMENSIONS. REFER TO CONSULTANT DOCUMENTATION FOR FURTHER INFORMATION.

CLIENT
Coles Group Property Developments
 6 Giffnock Avenue Macquarie Park NSW
 2113

- Notes:**
1. This drawing is to be read in conjunction with relevant consultant drawings
 2. Entrances to all buildings along the accessible path of travel to as AS1428.1
 3. All lifts to comply with AS735.12 and BCA
 4. All handrails within stairwells to AS1428.1
 5. Tactile indicators to top and bottom of stair risers and road crossings to AS1428.1-2009
 6. Mechanical ventilation systems to comply with AS1668.2-2012

Rev	Date	Approved by	Issue Name
01	14.12.18	KP	Development Application

Project Title
Dickson Mixed Use
 Block 21, Section 30, Dickson ACT 2602

Drawing Title
GA Elevations
East Elevation

Scale
 1:200 @A1, 50% @A3

Project No. 18047
Drawn by ML/KP
Status
Dwg No. DA-250-101
Rev 01