


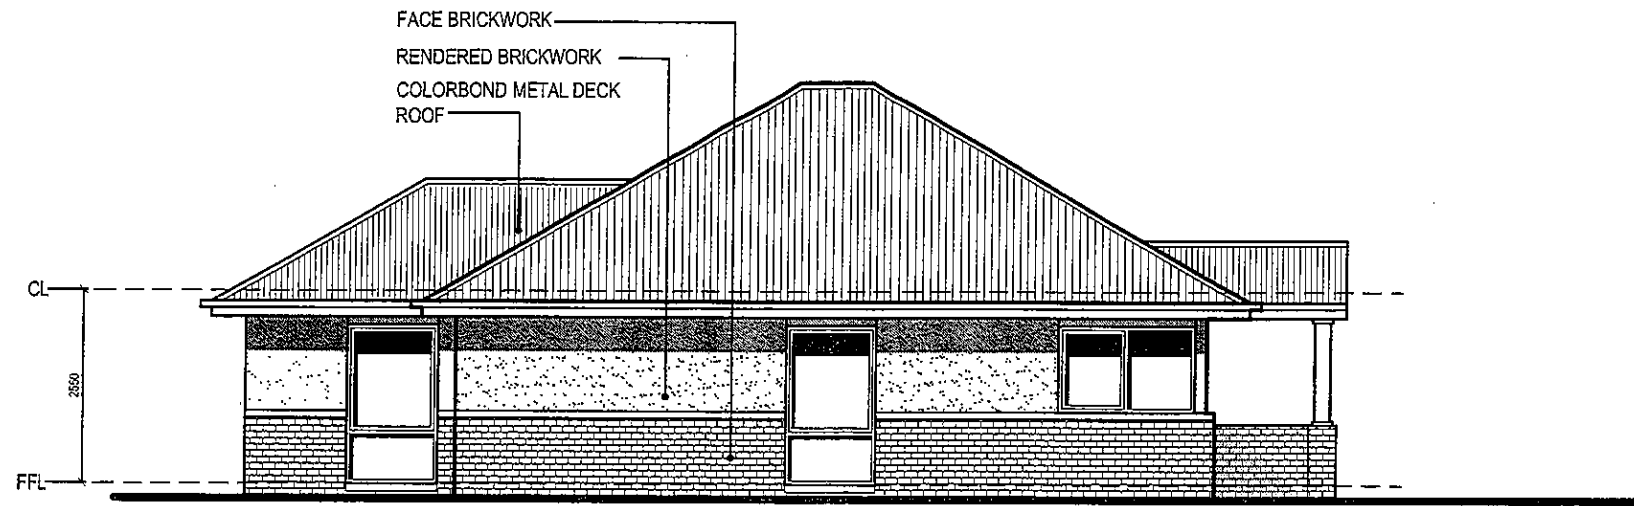

WEST ELEVATION


LAND (PLANNING AND ENVIRONMENT) ACT 1991

APPROVAL GRANTED

PURSUANT TO SECTION 230

Delegate name JASON HUNTER

Date 15/8/2005

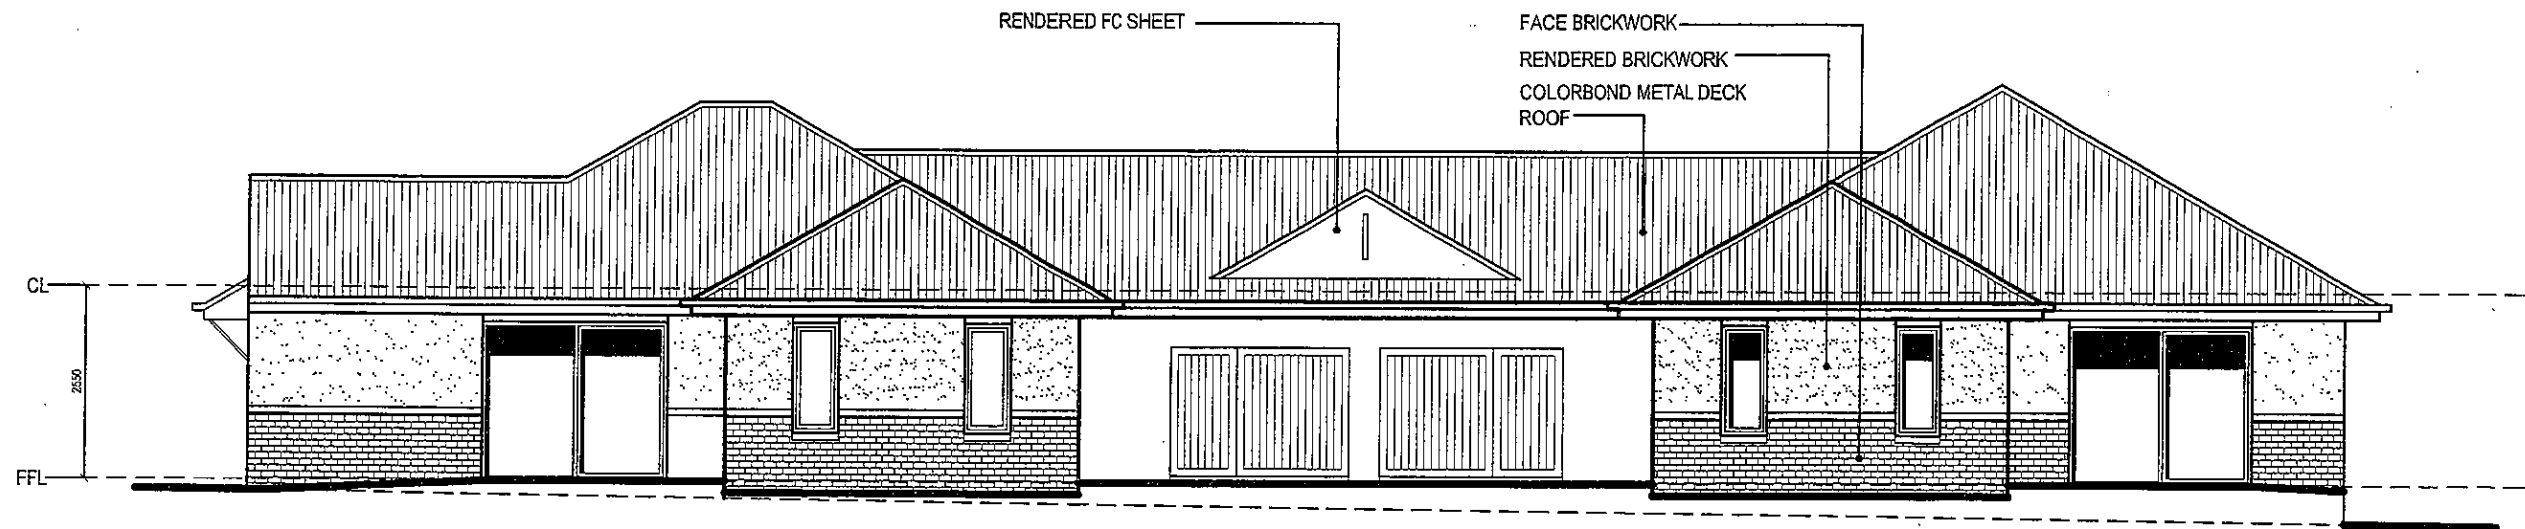

NORTH ELEVATION

ACT HOUSE ENERGY
RATING SCHEME

11 points 5.5 stars

22 MAR 2005

DAVID SIMON 04-0265

David Simon
FirstRate Assessor

UNIT 1

ACT HOUSE ENERGY
RATING SCHEME

19 points 8 stars

22 MAR 2005

DAVID SIMON 04-0265

David Simon
FirstRate Assessor

UNIT 2

JOB NO: PROPOSED SUPPORTIVE HOUSING DEVELOPMENT
0370 DHCS
Block 15 Section 5
53 CAMPBELL STREET

AMMENDMENTS

DATE	DESCRIPTION	CODE
24.3.05	ISSUED FOR DA	1

Verified

Approved

Reviewed

ISSUE

Preliminary

Tender

Construction

DRAWN

DS

DATE

JAN '05

SCALE

1:100

REVISION

1

ELEVATIONS

A05

T T ARCHITECTURE
35 KENNEDY STREET KINGSTON ACT
Tel: 62326311 Fax: 62326312
A.B.N. 72 087 549 835 A.C.N. 087 549 835

