


BLK 15
SEC 5
1016m²

LAND (PLANNING AND ENVIRONMENT) ACT 1991
APPROVAL GRANTED
PURSUANT TO SECTION 230
Delegate name JASON HUNTER
Date 15/8/2005

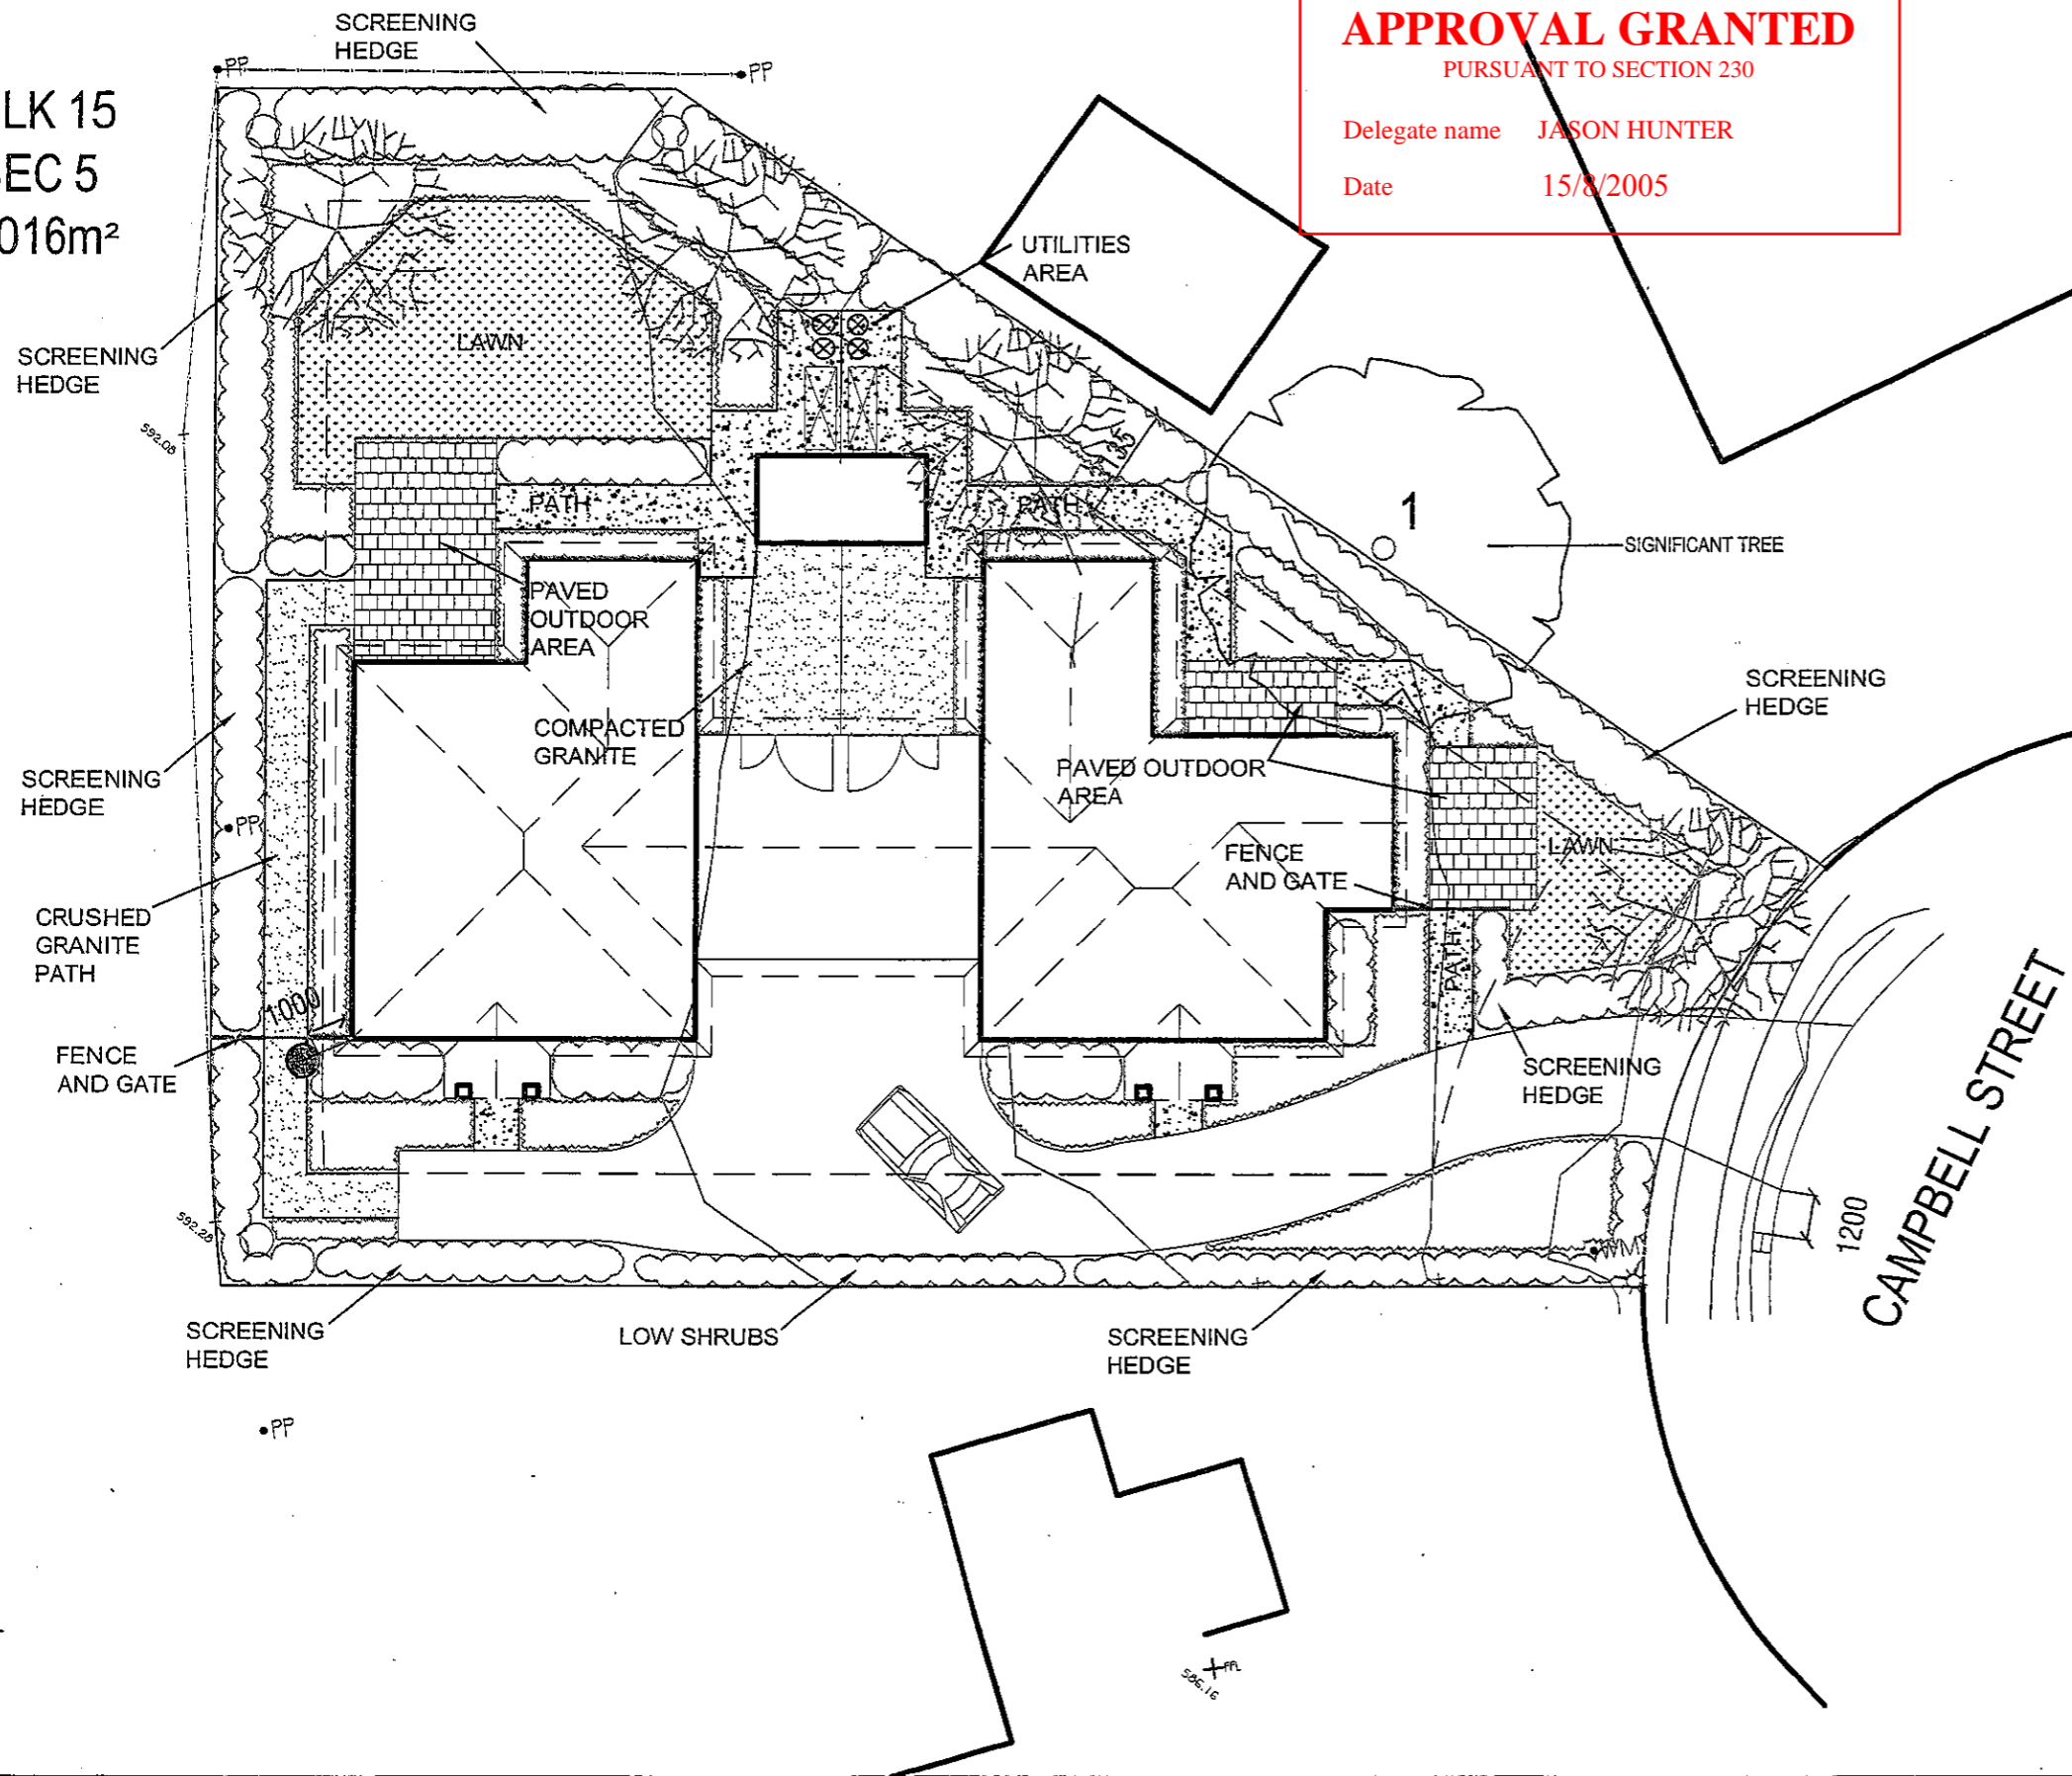

LEGEND

- | | |
|--|--|
| | EXISTING |
| | TREE |
| | PROPOSED |
| | CLOTHES LINE |
| | SPACE FOR COMPOST BINS |
| | FENCE AND GATE |
| | PAVED AREAS (UNIT PAVERS) |
| | PATHS (BRUSHED CONCRETE)
Minimum width 1200mm |
| | CONSOLIDATED GRANITE GRAVEL
(100mmx50mm treated pine edging to margins) |
| | TURF |
| | SMALL TREES |
| | SHRUBS |
| | GROUND COVERS/ACCENT PLANTS |

PLANT SCHEDULE

- GROUND COVERS AND ACCENTS**
(Minimum pot size 140mm)
- | | |
|-----|------------------------------|
| ao | AGAPANTHUS ORIENTALIS 'BLUE' |
| ct | CERASTIUM TOMENTOSUM |
| cd | CORREA 'DUSKY BELLS' |
| dt | DIANELLA TASMANICA |
| dl | DIANELLA LONGIFOLIA |
| gbr | GREVILLEA 'BRONZE RAMBLER' |
| ho | HELLEBORUS ORIENTALIS |
| dg | DIETES GRANDIFOLIA |
| tj | TRACHELOSPERMUM JASMINOIDES |
- SHRUBS**
(Minimum pot size 200mm)
- | | |
|-----|----------------------------------|
| Ckp | CALLISTEMON 'KINGS PARK SPECIAL' |
| Clj | CALLISTEMON 'LITTLE JOHN' |
| Cpm | COLEONEMA PULCHRUM |
| Hbg | HEBE 'BLUE GEM' |
| Pmy | PHILOTHECA MYOPOROIDES |
| Prr | PHOTINIA 'RED ROBIN' |
| Pgr | PITTOSPORUM 'GREEN PILLAR' |
- TREES**
(Minimum pot size 300mm)
- | | |
|----|--------------------------------|
| AJ | ACER PALMATUM (JAPANESE MAPLE) |
| PU | PYRUS CALLERYANA |

© COPYRIGHT 2004
COPYRIGHT AND PROPERTY OF ENVIRO LINKS DESIGN PTY LTD. THE PLAN MAY ONLY BE USED FOR THE SPECIFIC PROJECT AND TERMS OF AGREEMENT FOR WHICH IT WAS COMMISSIONED. UNAUTHORIZED USE IS PROHIBITED.
FOOTED DIMENSIONS ARE TO BE TAKEN IN PREFERENCE TO SCALED DIMENSIONS. CHECK DIMENSIONS ON SITE.

A	Interim DA Landscape Plan	15/03/05
NO.	REVISION	DATE

CLIENT
ACT HOUSING AND COMMUNITY SERVICES - PROPERTY SERVICES GROUP

ARCHITECT
TT ARCHITECTURE
13 ALLEN COURT
WARRANONGA ACT 2611
PH: (02) 6281 6066 FAX: (02) 6291 8055

CONSULTANTS
Enviro Links Design
PTV LW
LANDSCAPE ARCHITECTURE
VEGETATION MANAGEMENT
ENVIRONMENTAL ASSESSMENT
GOLF COURSE ARCHITECTURE
13 ALLEN COURT
WARRANONGA ACT 2611
PH: (02) 6281 6066 FAX: (02) 6291 8055

NORTH

SCALE 1:200 at A3

PROJECT
**BLOCK 15, SECTION 5
CAMPBELL STREET
AINSLIE
DUAL OCCUPANCY**

DRAWING
**INTERIM DA
LANDSCAPE PLAN**

JOB NO.	0483	DRAWING NO.	0483 LP-1
DRAWN	PH	DATE	15.03.05
SHEET NO.	1 of 1	REVISION	A