


DEVELOPMENT APPLICATION

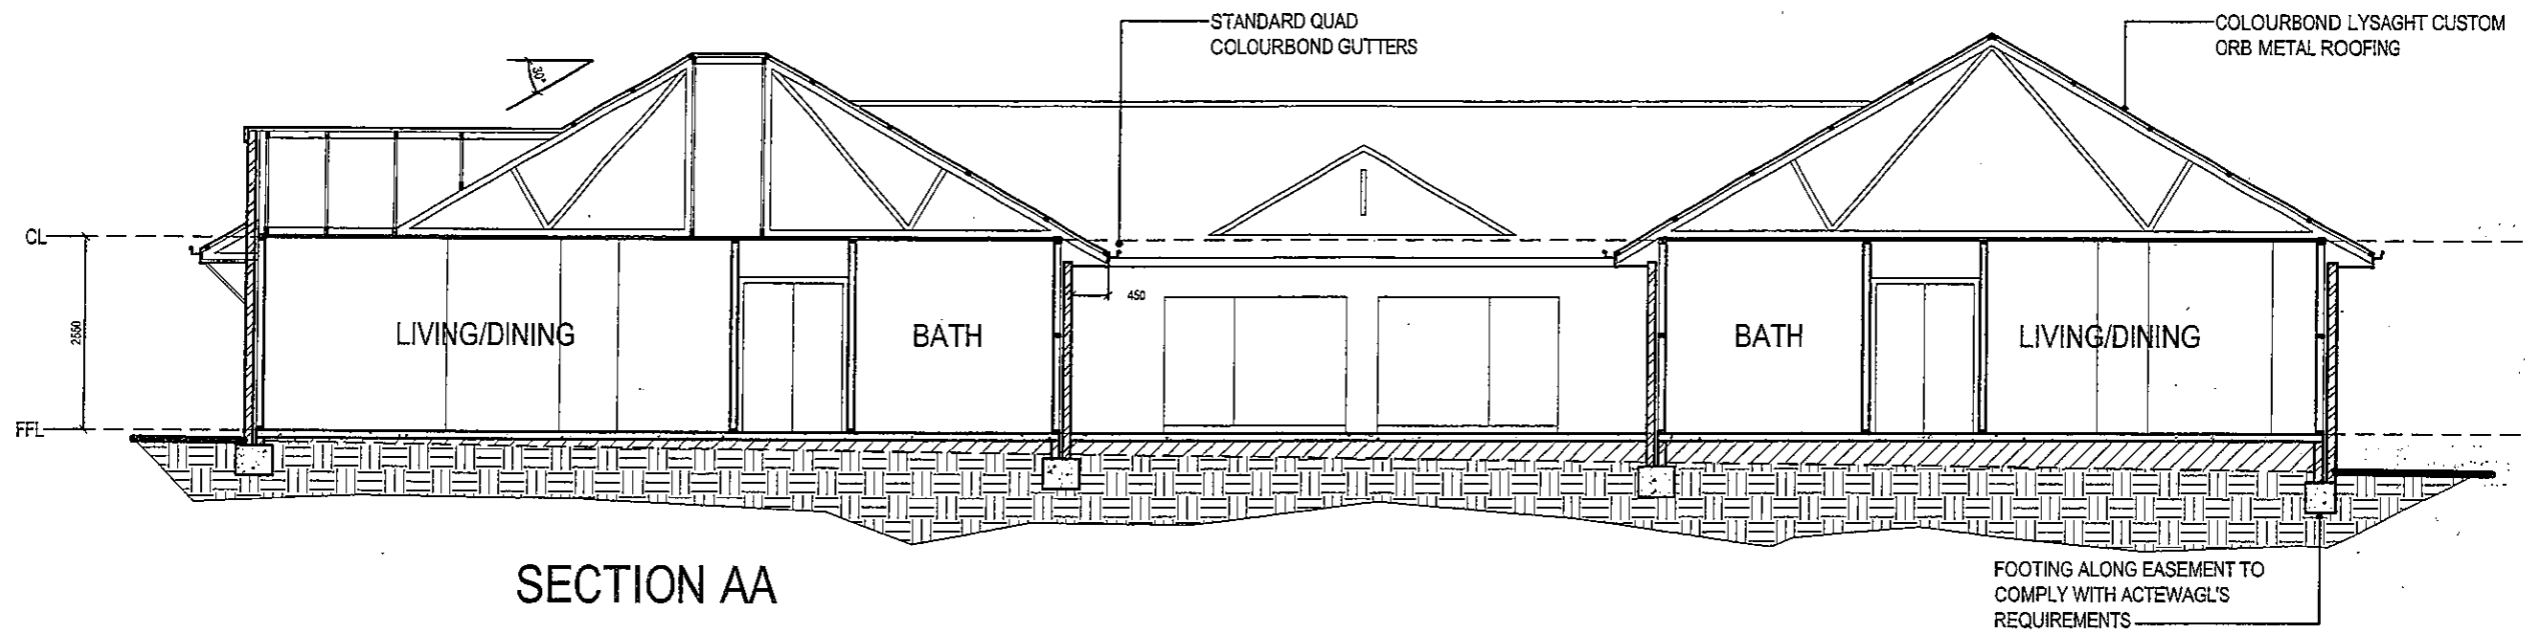

SECTION AA


FOOTING ALONG EASEMENT TO COMPLY WITH ACTEWAGL'S REQUIREMENTS

LAND (PLANNING AND ENVIRONMENT) ACT 1991
APPROVAL GRANTED
 PURSUANT TO SECTION 230

Delegate name JASON HUNTER

Date 15/8/2005

INSULATION
 WALL- R2BATTES + 1LAYER FOIL
 CEILING- R4BATTES
 ROOF- 1LAYER FOIL
 ALL WINDOWS TO BE ALUMINIUM FRAMED
 SINGLE GLAZED EXCEPT LAUNDRY AND
 ENTRY TO BE TIMBER FRAMED
 SLAB - R1 EDGE INSULATION

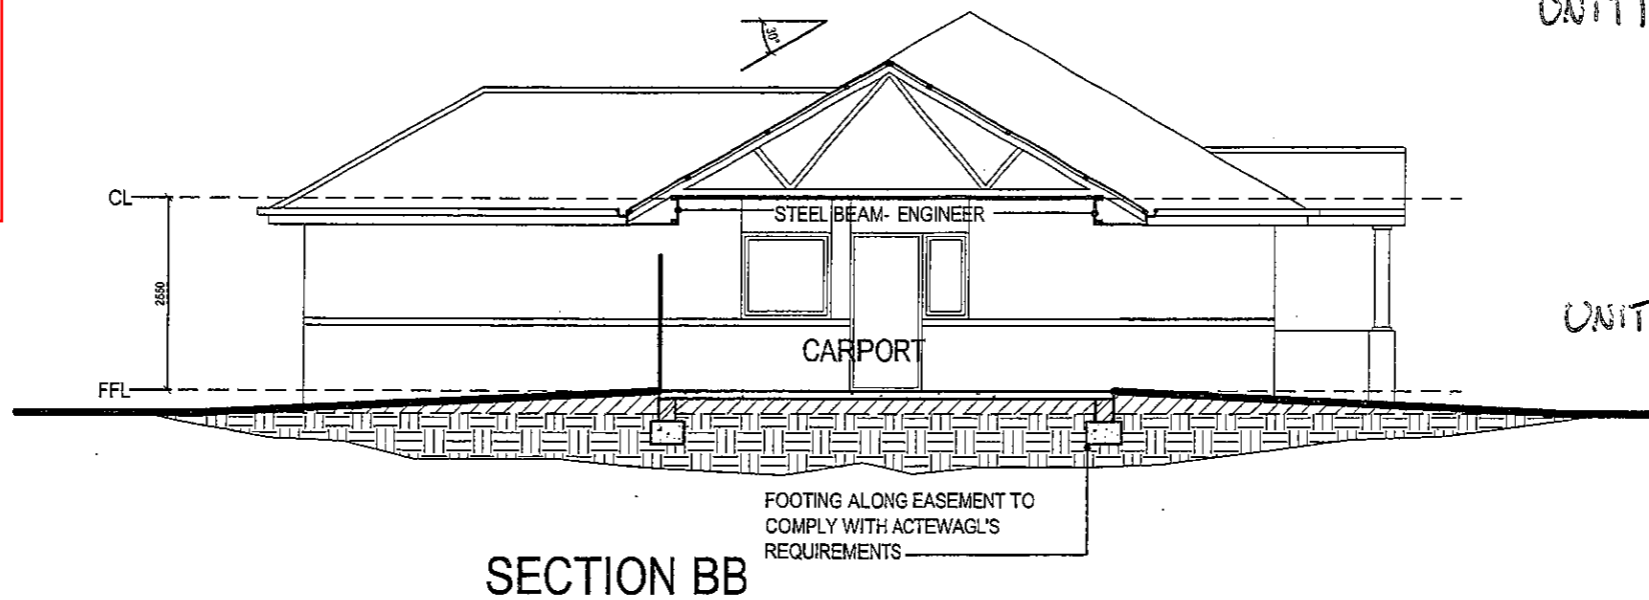

SECTION BB

FOOTING ALONG EASEMENT TO COMPLY WITH ACTEWAGL'S REQUIREMENTS

UNIT 1

ACT HOUSE ENERGY RATING SCHEME
 11 points 5.5 stars
 22 MAR 2005
 DAVID SIMON 04-0265
David Simon
 FirstRate Assessor

UNIT 2

ACT HOUSE ENERGY RATING SCHEME
 19 points 6 stars
 22 MAR 2005
 DAVID SIMON 04-0265
David Simon
 FirstRate Assessor

JOB NO: PROPOSED SUPPORTIVE HOUSING DEVELOPMENT
0370 Block 15 Section 5
 53 CAMPBELL STREET
 DHCS

AMMENDMENTS			
DATE	DESCRIPTION	CODE	
24.3.05	ISSUED FOR DA	1	

Verified	ISSUE	DRAWN	SCALE
Approved	Preliminary	DS	1:100
Reviewed	Tender	DATE	REVISION
	Construction	JAN '05	1

ELEVATIONS
A06
 T T ARCHITECTURE
 35 KENNEDY STREET KINGSTON ACT
 Tel: 62326311 Fax: 62326312
 A.B.N. 72 087 549 835 A.C.N. 087 549 835

