


DEVELOPMENT APPLICATION

LAND (PLANNING AND ENVIRONMENT) ACT 1991
APPROVAL GRANTED
 PURSUANT TO SECTION 230
 Delegate name JASON HUNTER
 Date 15/8/2005

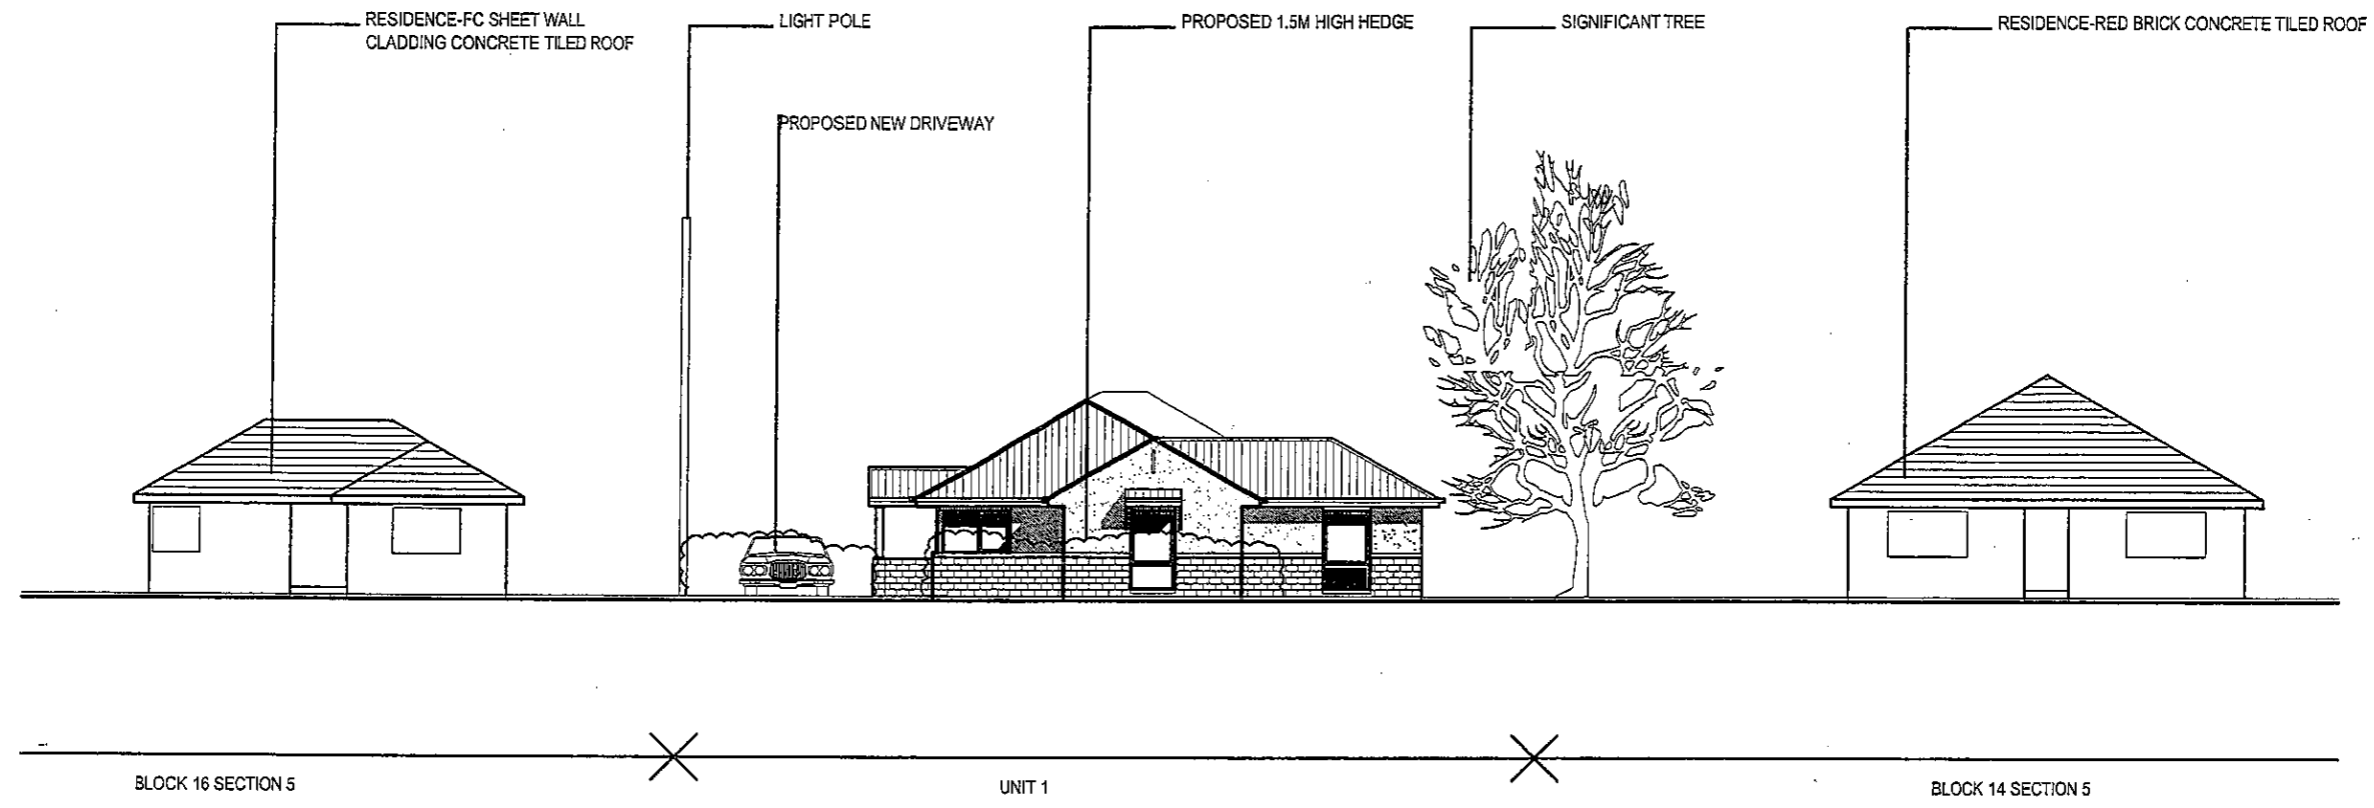

JOB NO: PROPOSED SUPPORTIVE HOUSING DEVELOPMENT
0370 Block 15 Section 5
 DHCS
 53 CAMPBELL STREET

AMMENDMENTS			
DATE	DESCRIPTION	CODE	
24.3.05	ISSUED FOR DA	1	

Verified	ISSUE	DRAWN	SCALE
Approved	Preliminary	DS	1:200
Reviewed	Tender	DATE	REVISION
	Construction	JAN '05	1

STREETSCAPE
A07
 T T ARCHITECTURE
 35 KENNEDY STREET KINGSTON ACT
 Tel: 62326311 Fax: 62326312
 A.B.N. 72 057 549 835 A.C.N. 087 549 835

