



DEVELOPMENT APPLICATION

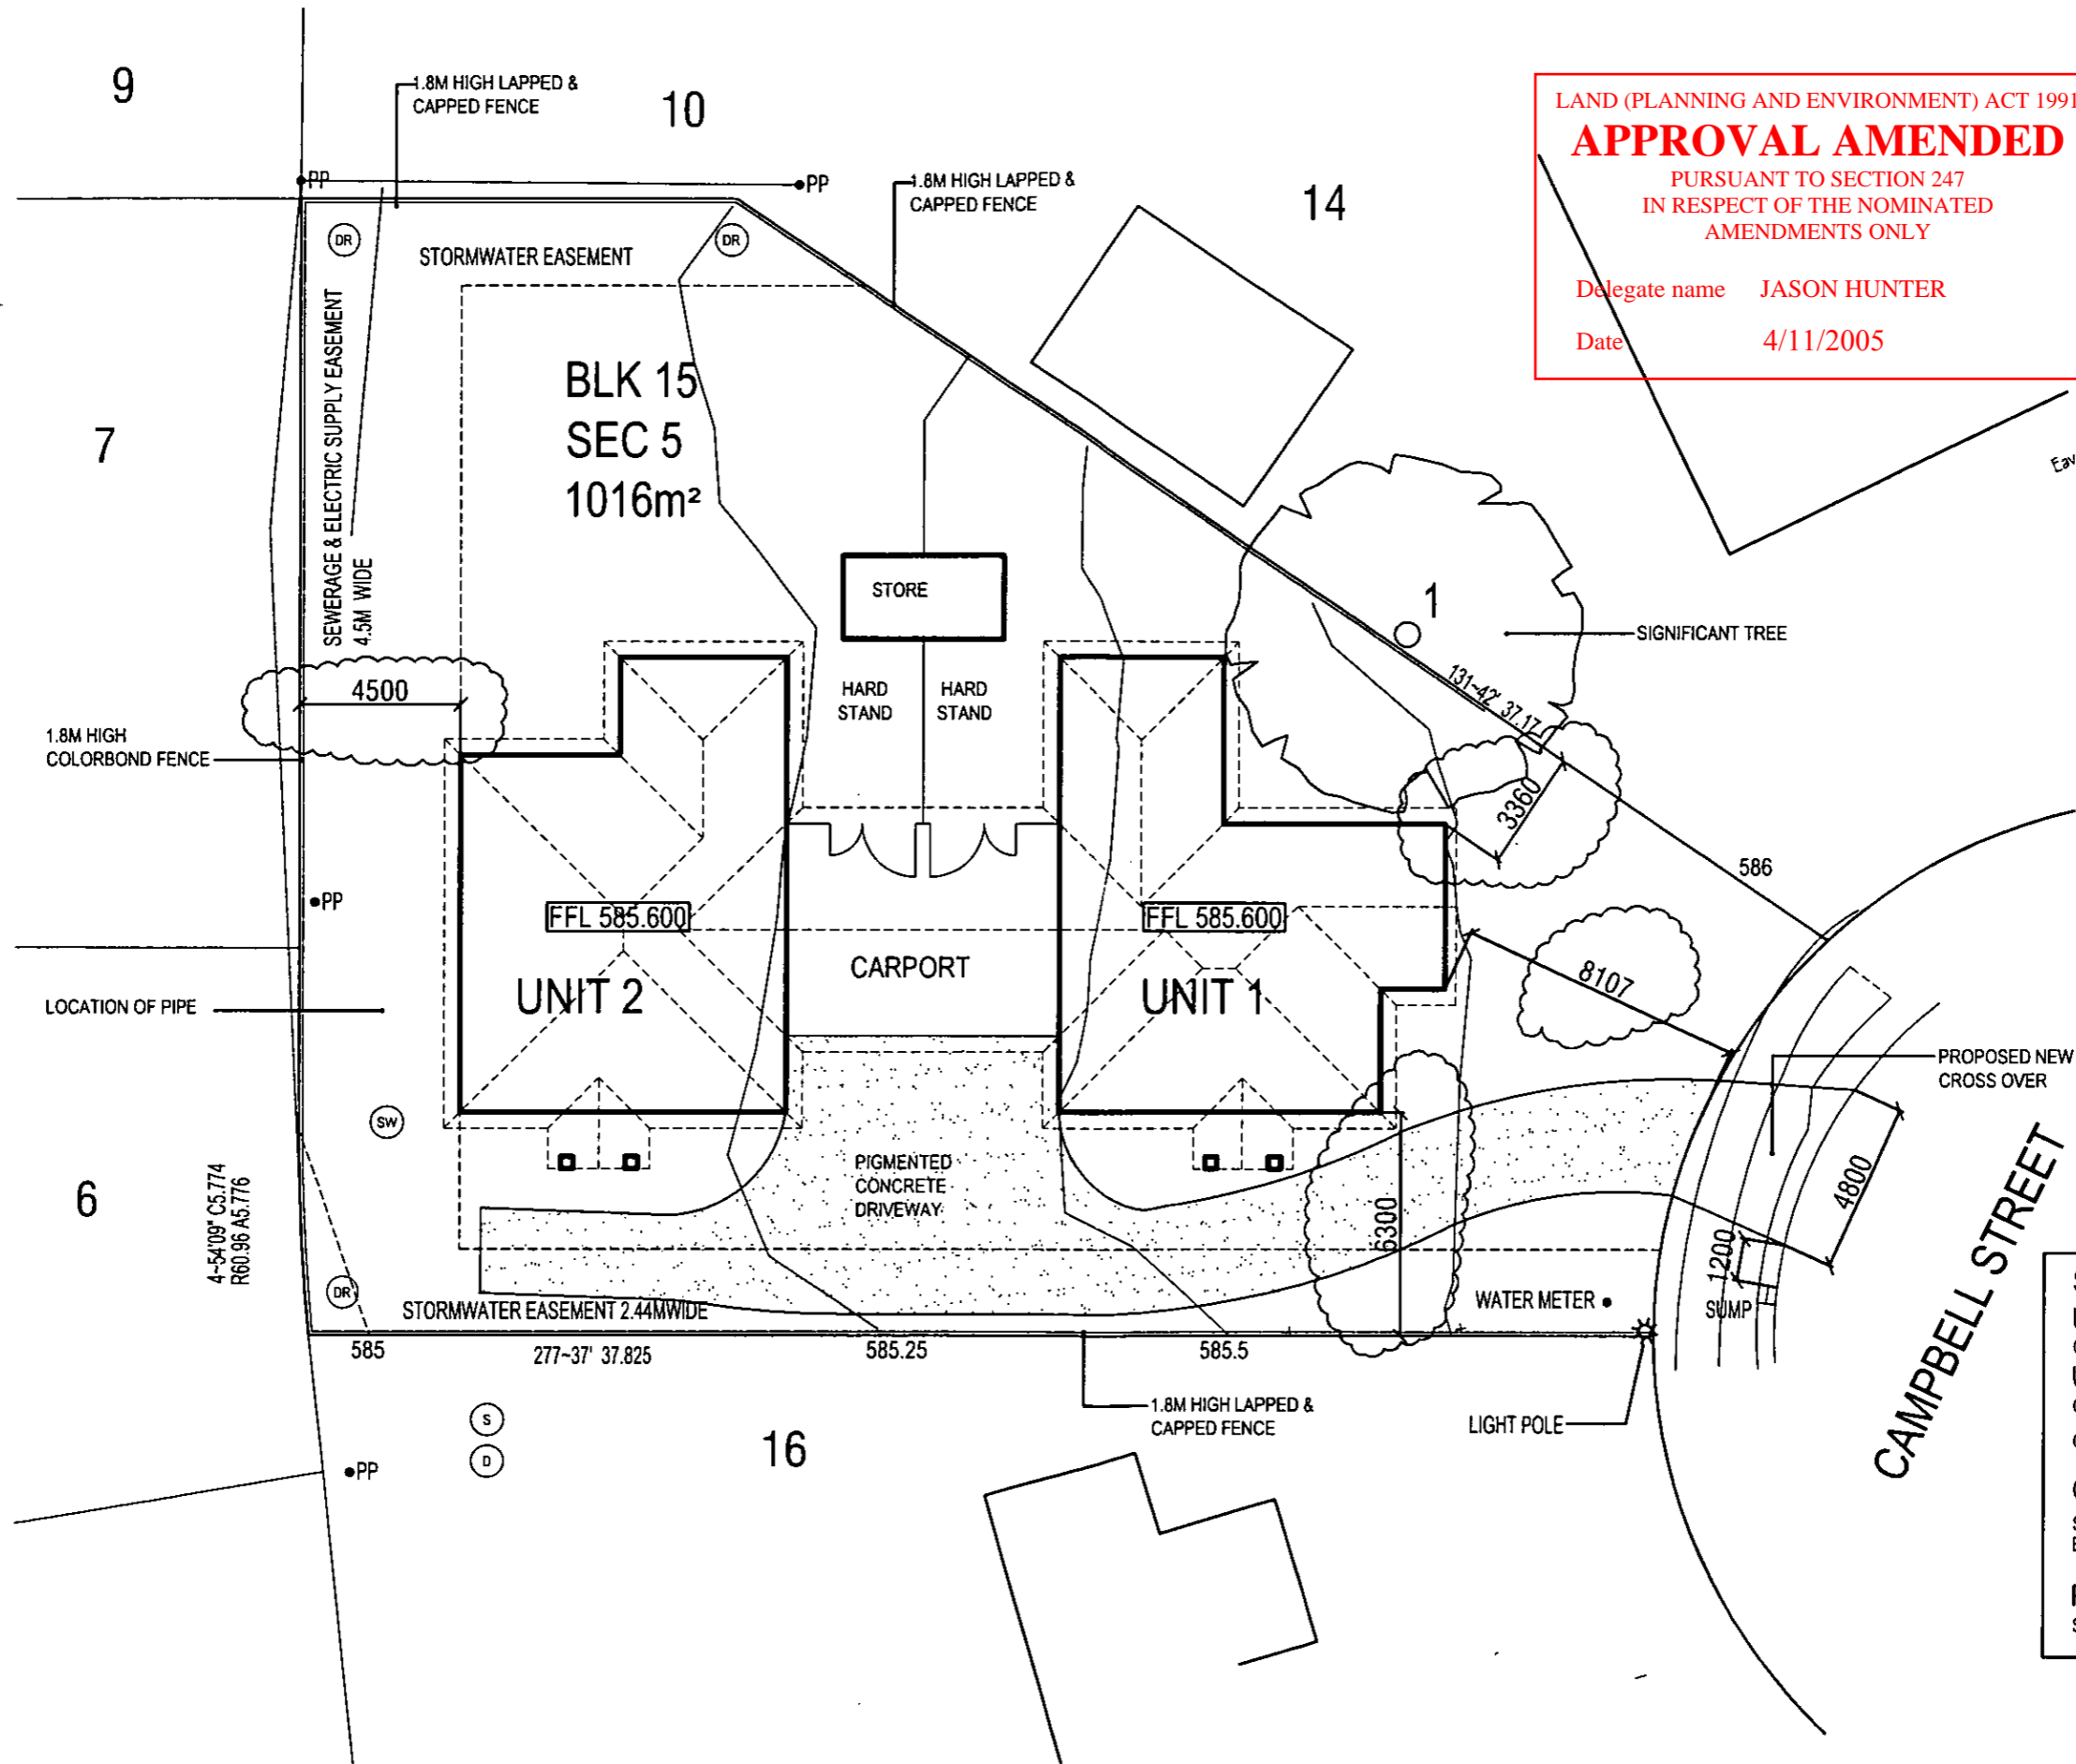

LAND (PLANNING AND ENVIRONMENT) ACT 1991
APPROVAL AMENDED
 PURSUANT TO SECTION 247
 IN RESPECT OF THE NOMINATED
 AMENDMENTS ONLY

Delegate name **JASON HUNTER**
 Date **4/11/2005**

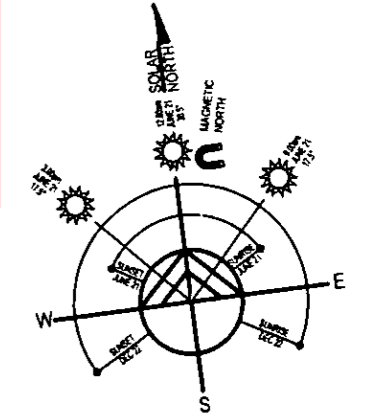

SITE	1016m ²
UNIT 1	
GROUND FLOOR	104.0m ²
UNIT 2	
GROUND FLOOR	104.3m ²
GARAGE	45.5m ²
G.F.A.	253.8m ² (24.9%)
SITE	1016m ²
BUILT UPON AREA	292m ²
P.O.S.	724m ² (71%)
SOFT LANDSCAPE	507m ² (70% OF POS)

JOB NO: **0370** PROPOSED SUPPORTIVE HOUSING DEVELOPMENT
 DHCS
 Block 15 Section 5
 53 CAMPBELL STREET

AMMENDMENTS			
DATE	DESCRIPTION	CODE	
24.3.05	ISSUED FOR DA	1	
9.10.05	SETBACKS REVISED TO ACTEAGL REQUIREMENTS	2	

Verified	ISSUE	DRAWN	SCALE
Approved	Preliminary	DS	1:200
Reviewed	Tender	DATE	REVISION
	Construction	JAN '05	2

SITE PLAN

A01

TT ARCHITECTURE
 35 KENNEDY STREET KINGSTON ACT
 Tel: 62326311 Fax: 62326312
 A.B.N. 72 087 549 835 A.C.N. 087 549 835