


DATE AUGUST 2020	DRAWN BW4	 Level 15 Freshwater Place Southbank VIC 3006 Australia Telephone 61 3 8663 7880 Facsimile 61 3 8327 8999 melbourne@wspgroup.com
SCALE AS SHOWN	CHECKED	
SHEET SIZE AS SHOWN	APPROVED	
PROJECT COOMBS PLAY STRUCTURE AND SHELTERS CLIENT FLEETWOOD URBAN		TITLE 6x3 EUCALYPTUS SHELTER PROJECT NO. PS118430 DRAWING NO. S003 REVISION P1

© 2020 Fleetwood Urban Pty Ltd. No part of this sheet may be copied, reproduced, scanned or stored, whether in whole or part, in any form or by any means. Fleetwood Urban will not hesitate to take appropriate legal action if its rights in this respect are infringed.

Confidential Property. Loaned to you subject to the following conditions. Must not be copied, reproduced, made available or shown to any other 3rd party without express permission. To be returned upon request.

Images and drawings are for concept purposes only. Changes to structure may occur during detail design. All lighting, shadows and materials are simulated.

DRAWN BY
TS

ISSUE
7/08/2020

CLIENT
 SUBURBAN LAND
 AGENCY



Suburban Land Agency

ARCHITECT
 REDBOX DESIGN
 GROUP




PROJECT
 Coombs Shelters

PRODUCT
 EUCALYPTUS LEAF
 SHELTER - 6m

3D PRODUCT DRAWING

Colour scheme is indicative. Actual colours to be determined by available powdercoat colours.

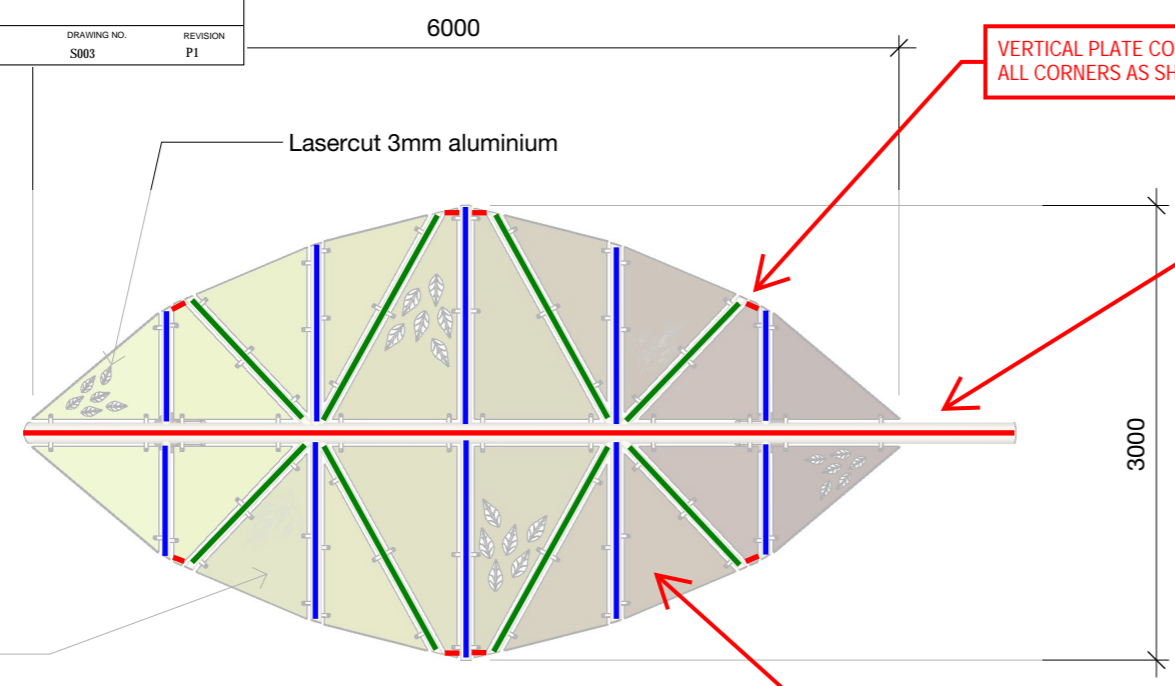


VERTICAL PLATE CONNECTION AT ALL CORNERS AS SHOWN.

FRAME TO BE FULLY WELDED AS ONE PIECE FOR ROOF. ALL MEMBERS TO BE MITRE CUT AND BUTT WELDED TO SUIT SHAPE WHERE REQUIRED.


MEMBER SCHEDULE:
 — DENOTES PRIMARY BEAM - 139.7x3.5 CHS
 — DENOTES SECONDARY BEAM - 76.1x5.9 CHS
 — DENOTES TERTIARY BEAM - 60.3x5.4 CHS

ALUMINIUM SHEET TO MANUFACTURERS SPEC.

A PLAN
 scale: 1:50

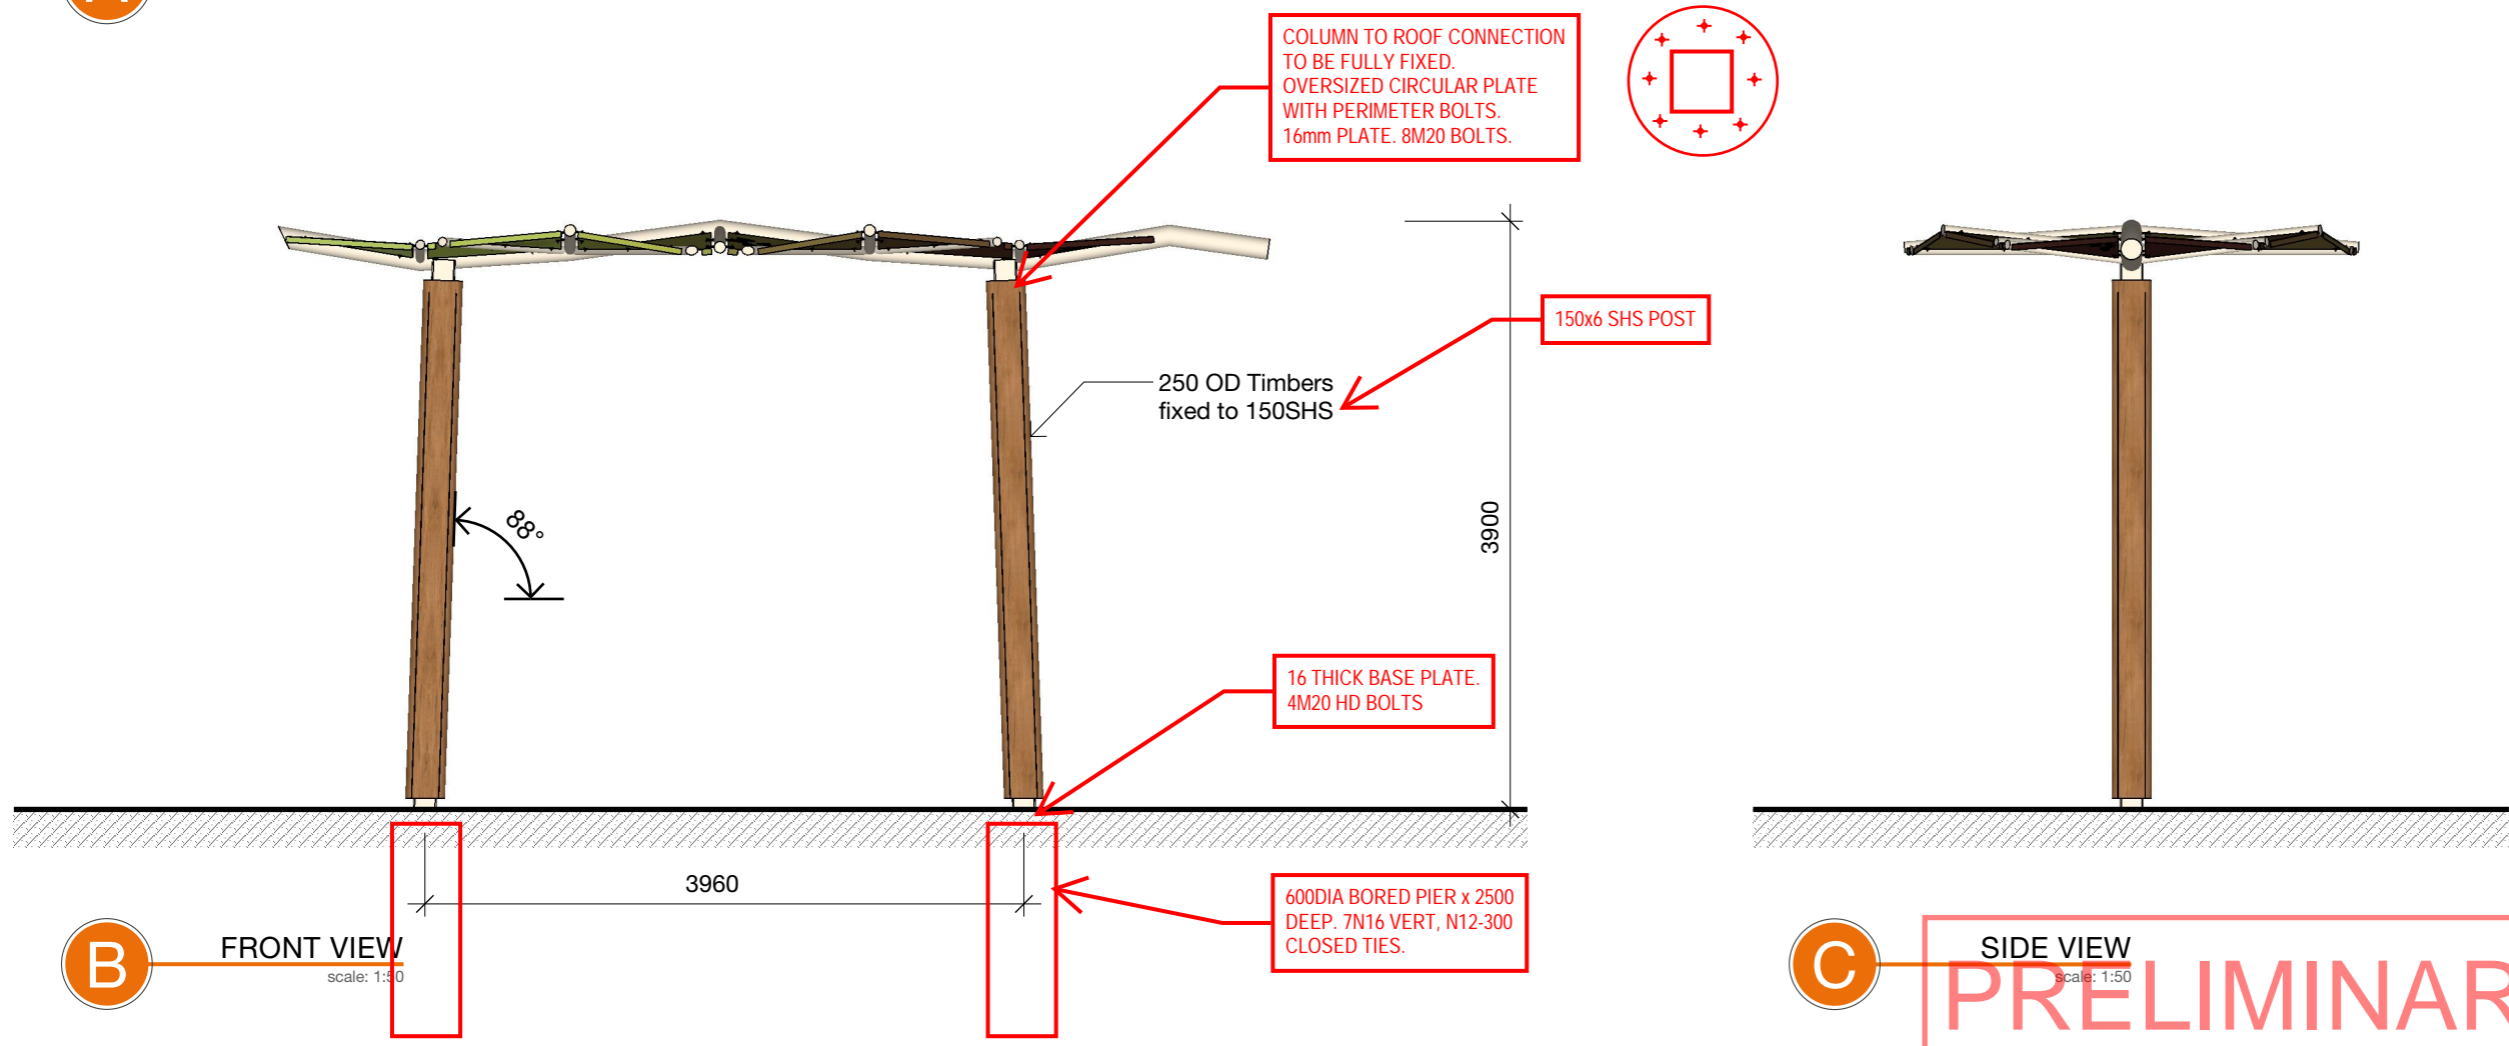

COLUMN TO ROOF CONNECTION TO BE FULLY FIXED. OVERSIZED CIRCULAR PLATE WITH PERIMETER BOLTS. 16mm PLATE. 8M20 BOLTS.

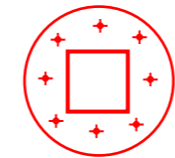

150x6 SHS POST

250 OD Timbers fixed to 150SHS

16 THICK BASE PLATE. 4M20 HD BOLTS

600DIA BORED PIER x 2500 DEEP. 7N16 VERT, N12-300 CLOSED TIES.

B FRONT VIEW
 scale: 1:50

C SIDE VIEW
 scale: 1:50
PRELIMINARY

Colour scheme is indicative. Actual colours to be determined by available powdercoat colours.

VERTICAL PLATE CONNECTION AT ALL CORNERS AS SHOWN.

FRAME TO BE FULLY WELDED AS ONE PIECE FOR ROOF. ALL MEMBERS TO BE MITRE CUT AND BUTT WELDED TO SUIT SHAPE WHERE REQUIRED.

MEMBER SCHEDULE:
 — DENOTES PRIMARY BEAM - 168.3x6.4 CHS
 — DENOTES SECONDARY BEAM - 101x5 CHS
 — DENOTES TERTIARY BEAM - 76.1x5.9 CHS

ALUMINIUM SHEET TO MANUFACTURERS SPEC.


COLUMN TO ROOF CONNECTION TO BE FULLY FIXED. OVERSIZED CIRCULAR PLATE WITH PERIMETER BOLTS. 16mm PLATE. 8M20 BOLTS.


200x6 SHS POST

350 OD Timbers fixed to 200 SHS


16 THICK BASE PLATE. 4M20 HD BOLTS

600DIA BORED PIER x 2500 DEEP. 7N16 VERT, N12-300 CLOSED TIES.

DATE AUGUST 2020	DRAWN BW4	 Level 15 Freshwater Place Southbank VIC 3006 Australia Telephone 61 3 8663 7880 Facsimile 61 3 8327 8999 melbourne@wspgroup.com
SCALE AS SHOWN	CHECKED	
SHEET SIZE AS SHOWN	APPROVED	
PROJECT COOMBS PLAY STRUCTURE AND SHELTERS	TITLE 9x3 EUCALYPTUS SHELTER	
CLIENT FLEETWOOD URBAN	PROJECT NO. PS118430	DRAWING NO. S004
		REVISION P1

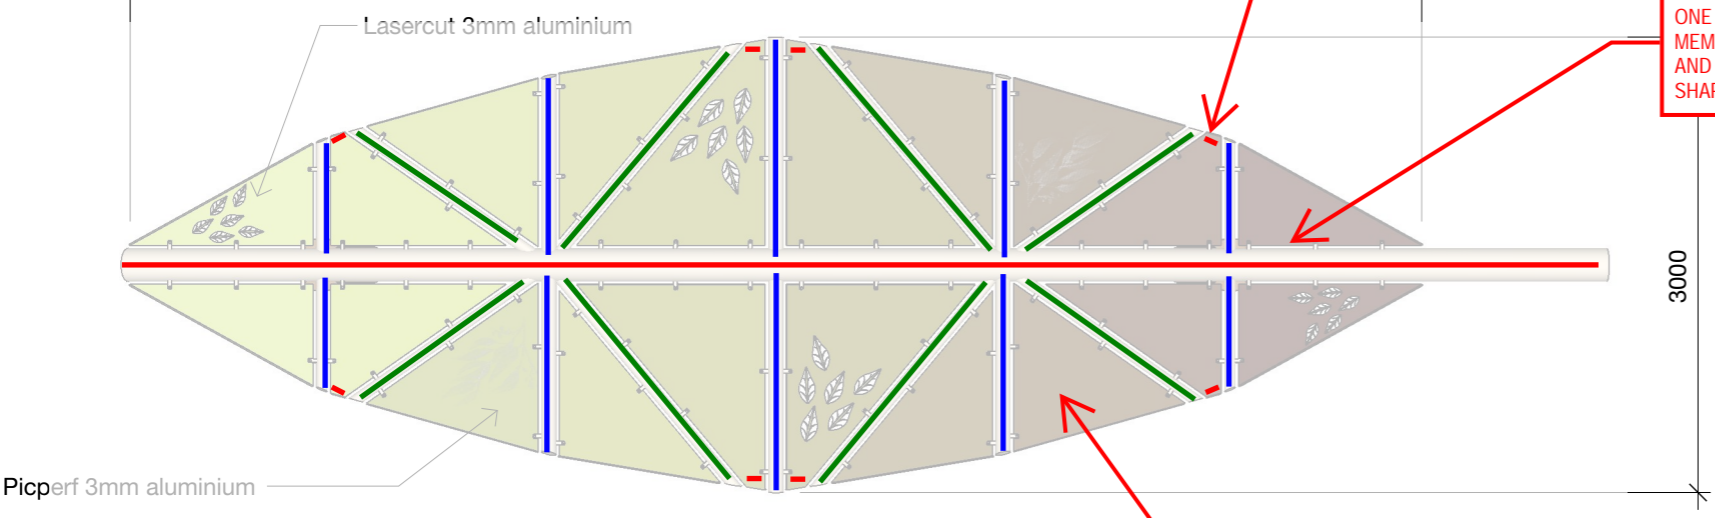

A PLAN
scale: 1:50

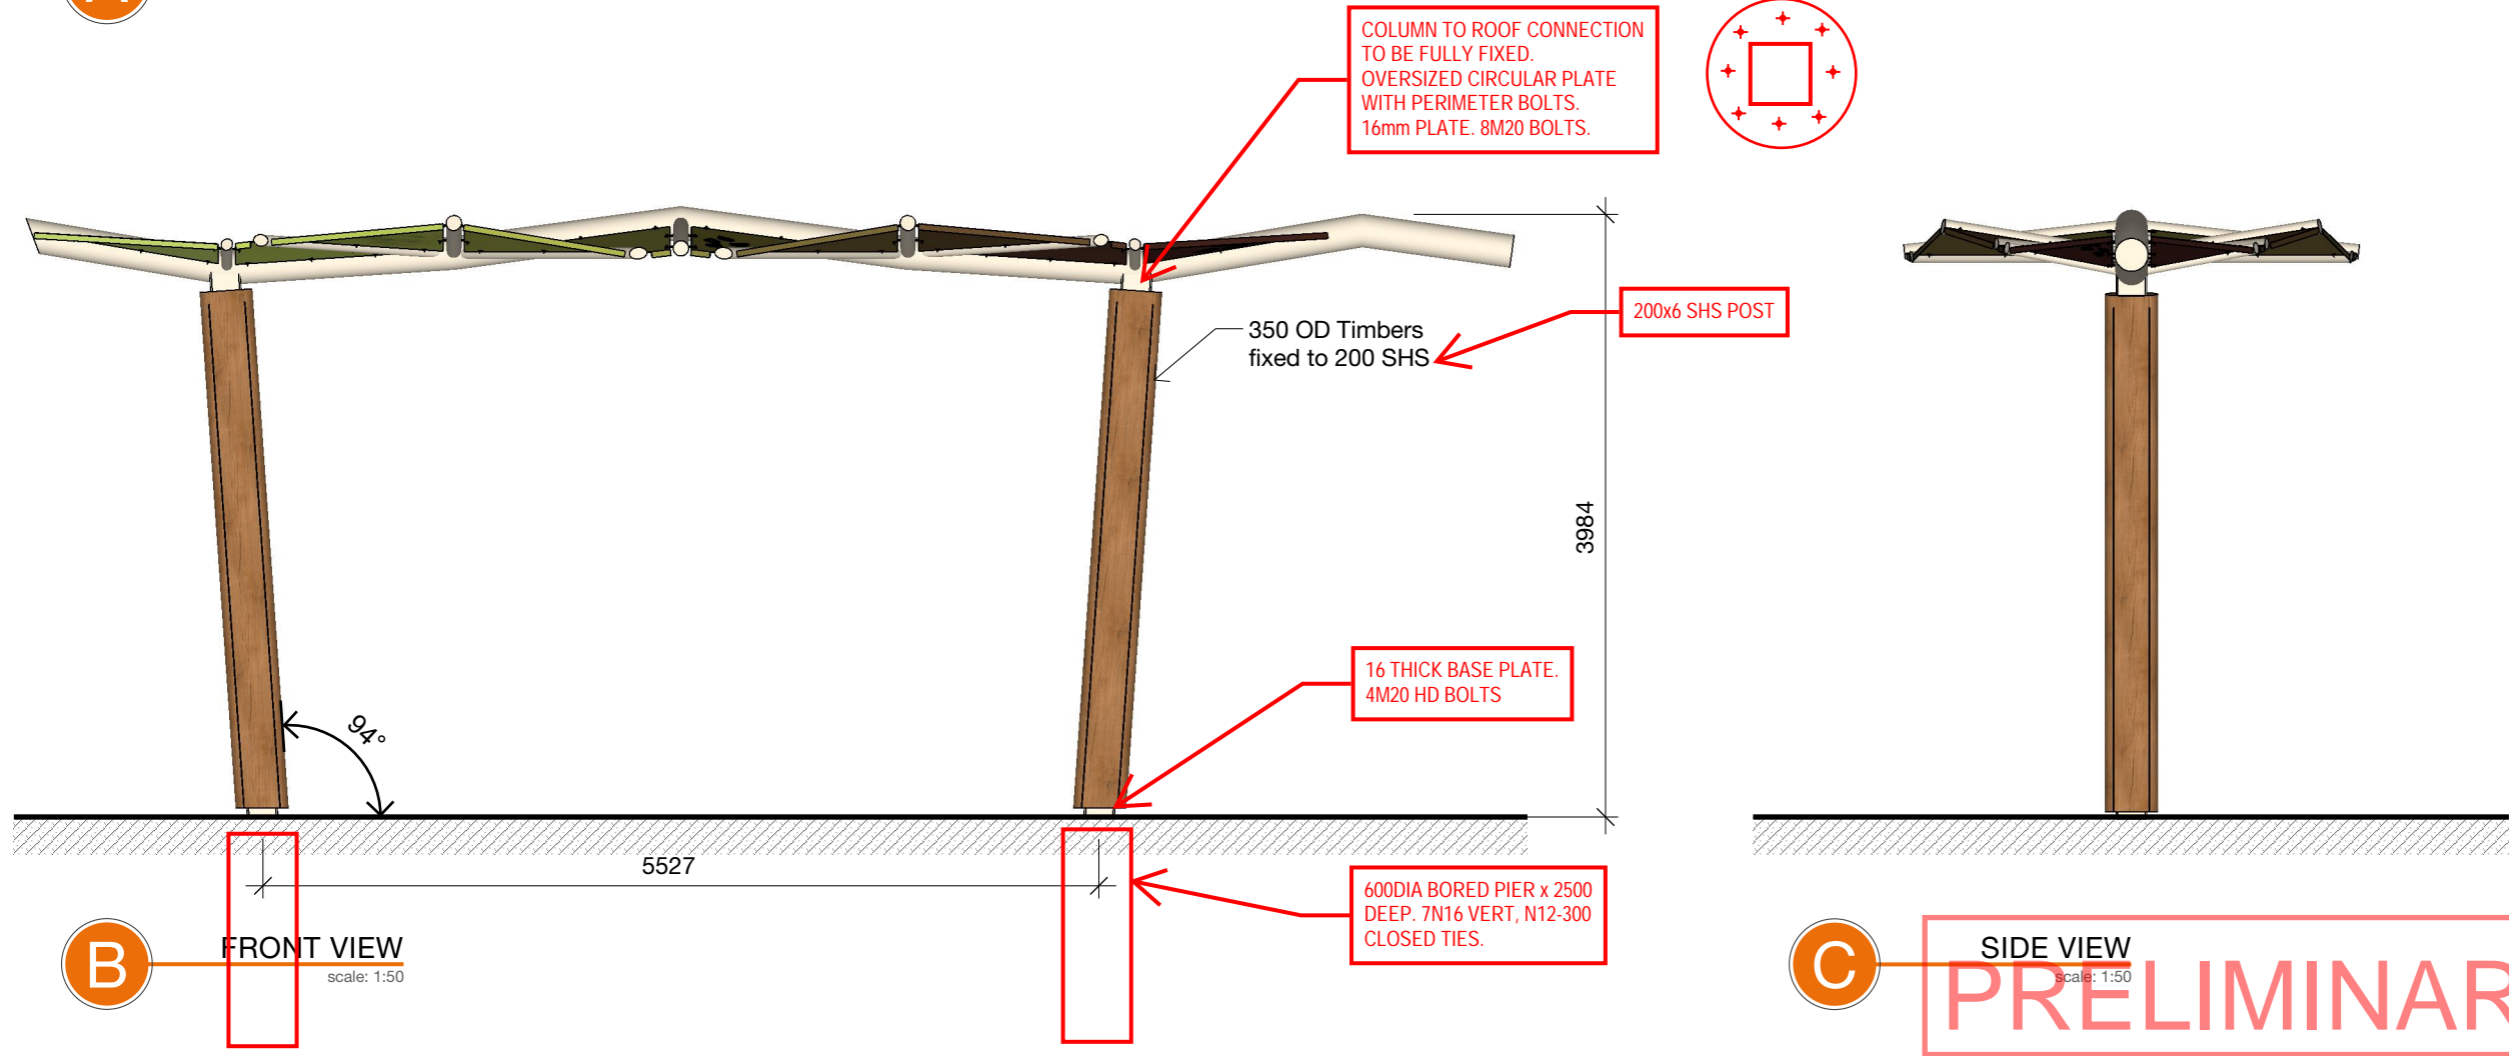

B FRONT VIEW
scale: 1:50

C SIDE VIEW
scale: 1:50
PRELIMINARY

Colour scheme is indicative. Actual colours to be determined by available powdercoat colours.

FRAME TO BE FULLY WELDED AS ONE PIECE FOR ROOF. ALL MEMBERS TO BE MITRE CUT AND BUTT WELDED TO SUIT SHAPE WHERE REQUIRED. NOTE 4m WIDE MAY NOT BE SUITABLE FOR FABRICATION AND TRANSPORTATION TBC. ADDITIONAL FIXED CONNECTION DETAILS (SIMILAR TO BELOW COLUMN CAP) MAY BE REQUIRED IF ELEMENTS REQUIRED TO BE BROKEN UP.

- MEMBER SCHEDULE:
- DENOTES PRIMARY BEAM - 219.1x8.2 CHS
 - DENOTES SECONDARY BEAM - 139.7x5.4 CHS
 - DENOTES TERTIARY BEAM - 101.6x5.0 CHS

VERTICAL PLATE CONNECTION AT ALL CORNERS AS SHOWN.


ALUMINIUM SHEET TO MANUFACTURERS SPEC.

COLUMN TO ROOF CONNECTION TO BE FULLY FIXED. OVERSIZED CIRCULAR PLATE WITH PERIMETER BOLTS. 16mm PLATE. 8M20 BOLTS.


250x6 SHS POST

20 THICK BASE PLATE. 4M24 HD BOLTS


600DIA BORED PIER x 3000 DEEP. 7N16 VERT, N12-300 CLOSED TIES.

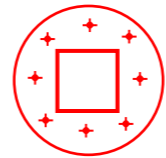


DATE AUGUST 2020	DRAWN BW4	<p>Level 15 Freshwater Place Southbank VIC 3006 Australia</p> <p>Telephone 61 3 8663 7880 Facsimile 61 3 8327 8999 melbourne@wspgroup.com</p>
SCALE AS SHOWN	CHECKED	
SHEET SIZE AS SHOWN	APPROVED	
PROJECT COOMBS PLAY STRUCTURE AND SHELTERS		TITLE 12x4 EUCALYPTUS SHELTER
CLIENT FLEETWOOD URBAN		PROJECT NO. PS118430
		DRAWING NO. S005
		REVISION P1

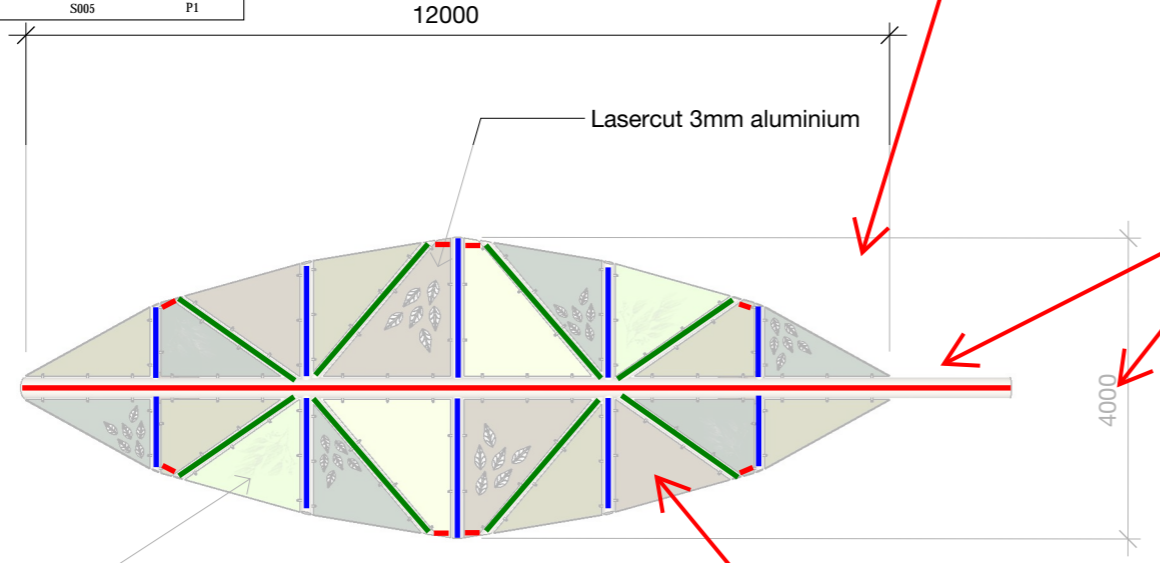

A PLAN
scale: 1:100

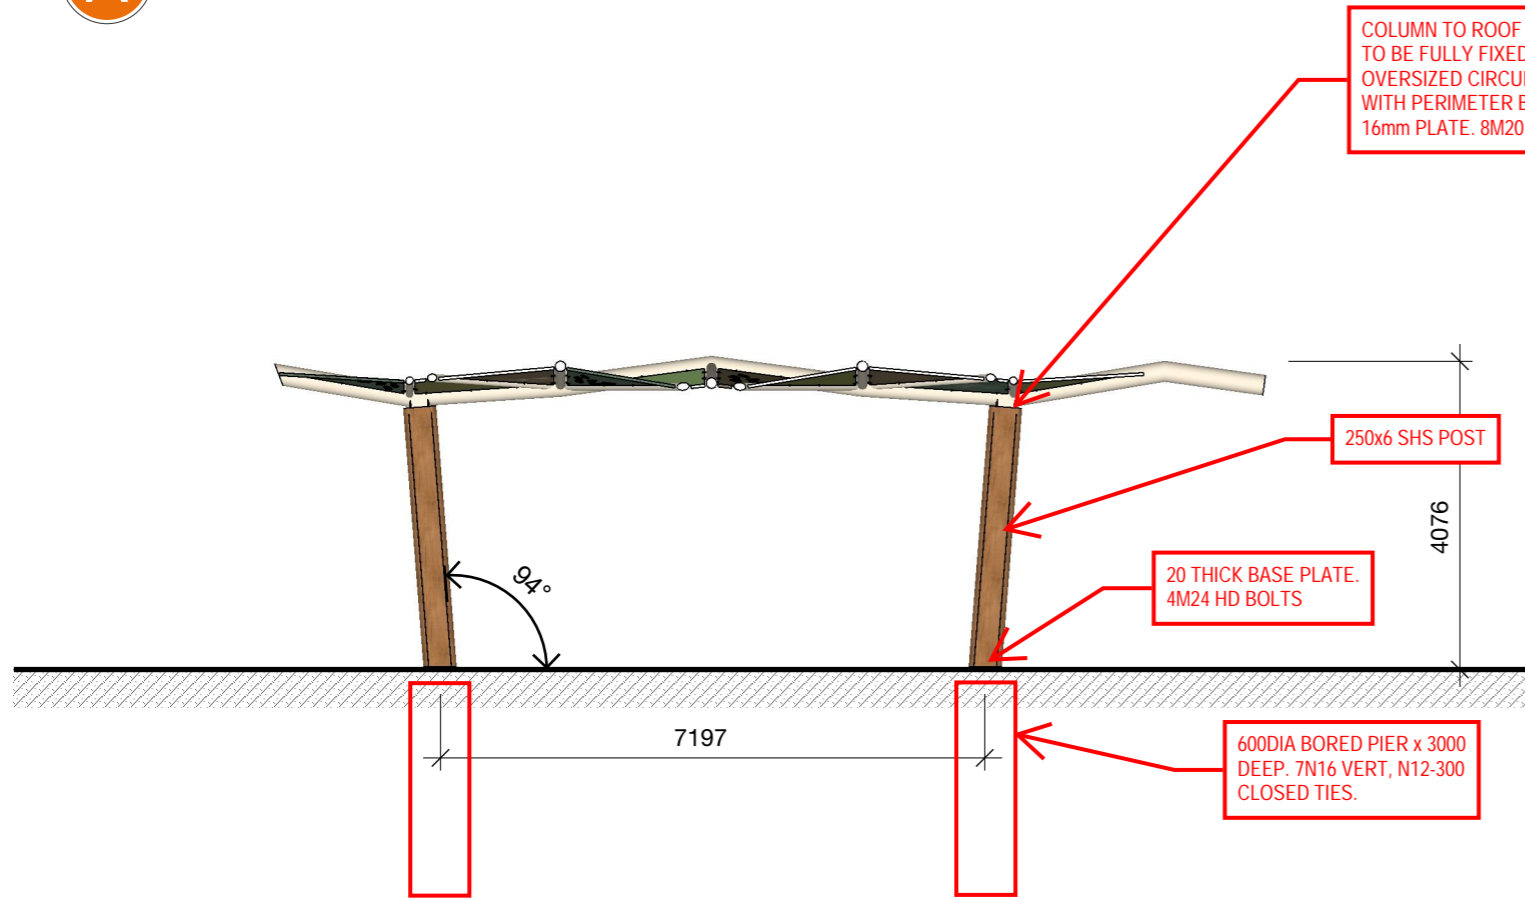

B FRONT VIEW
scale: 1:100

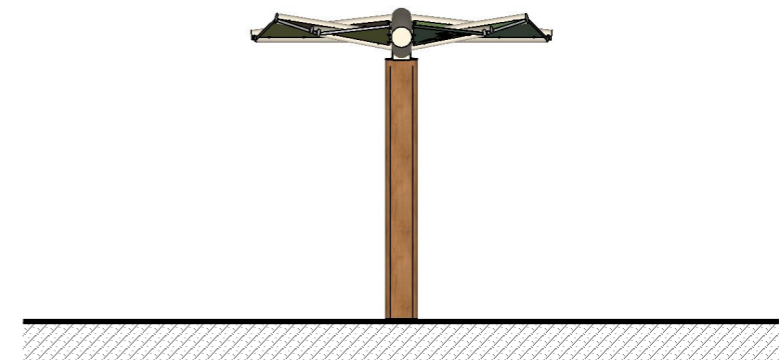


C SIDE VIEW
scale: 1:100
PRELIMINARY

Colour scheme is indicative. Actual colours to be determined by available powdercoat colours.


FRAME TO BE FULLY WELDED AS THREE PIECES FOR ROOF. ALL MEMBERS TO BE MITRE CUT AND BUTT WELDED TO SUIT SHAPE WHERE REQUIRED.
NOTE FRAME WILL NOT BE SUITABLE FOR FABRICATION AND TRANSPORTATION. ADDITIONAL FIXED CONNECTION DETAILS (SIMILAR TO BELOW COLUMN CAP) WILL BE REQUIRED TO ALLOW ELEMENTS TO BE BROKEN UP IN TRANSPORTABLE SECTIONS. NOMINAL LOCATIONS MARKED ON PLAN AND BELOW TBC

- MEMBER SCHEDULE:
- DENOTES PRIMARY BEAM - 219.2x8.2 CHS
 - DENOTES SECONDARY BEAM - 139.7x5.4 CHS
 - DENOTES TERTIARY BEAM - 101.6x5.0 CHS

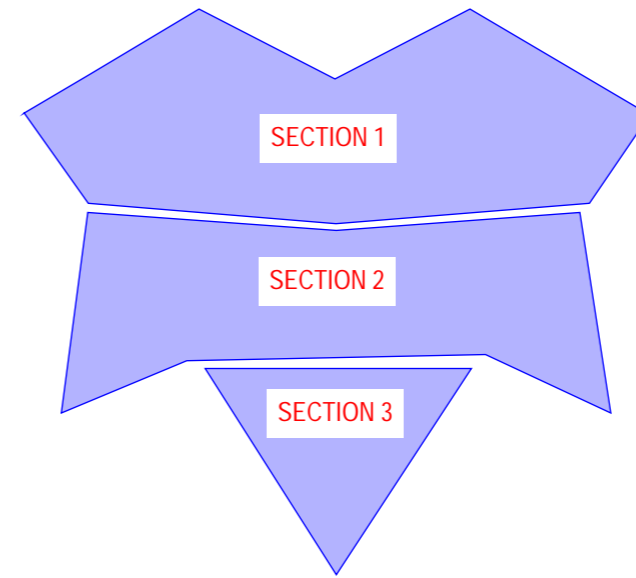



PROPOSED FABRICATION BREAK UP - TBC

DATE AUGUST 2020	DRAWN BW4	<p>Level 15 Freshwater Place Southbank VIC 3006 Australia</p> <p>Telephone 61 3 8663 7880 Facsimile 61 3 8327 8999 melbourne@wspgroup.com</p>		
SCALE AS SHOWN	CHECKED			
SHEET SIZE AS SHOWN	APPROVED			
PROJECT COOMBS PLAY STRUCTURE AND SHELTERS	TITLE PLATONOUS LEAF SHELTER	PROJECT NO. PS118430	DRAWING NO. S006	REVISION P1
CLIENT FLEETWOOD URBAN				

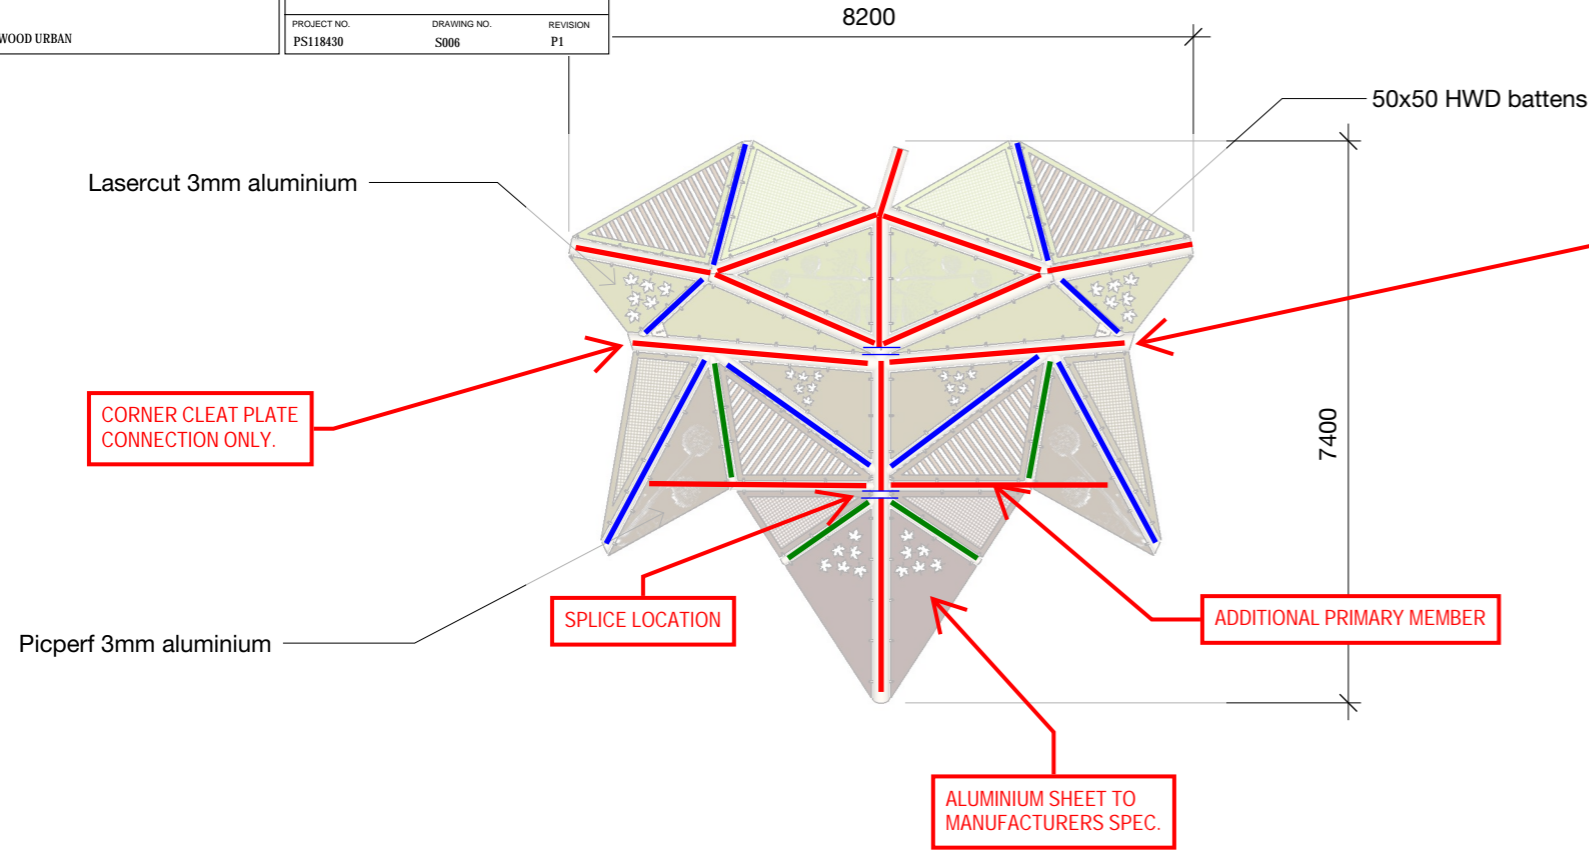


A PLAN
scale: 1:100

COLUMN TO ROOF CONNECTION TO BE FULLY FIXED. OVERSIZED CIRCULAR PLATE WITH PERIMETER BOLTS. 16mm PLATE. 8M20 BOLTS.

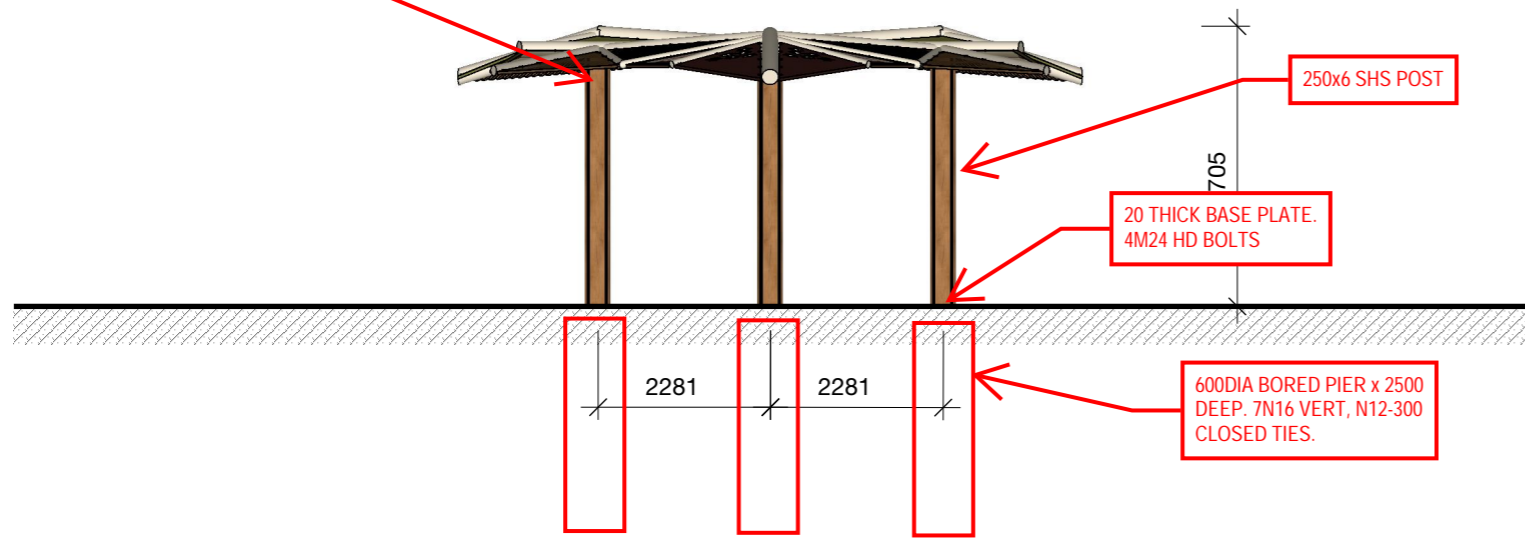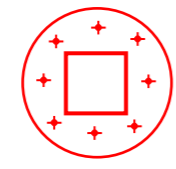

B FRONT VIEW
scale: 1:100

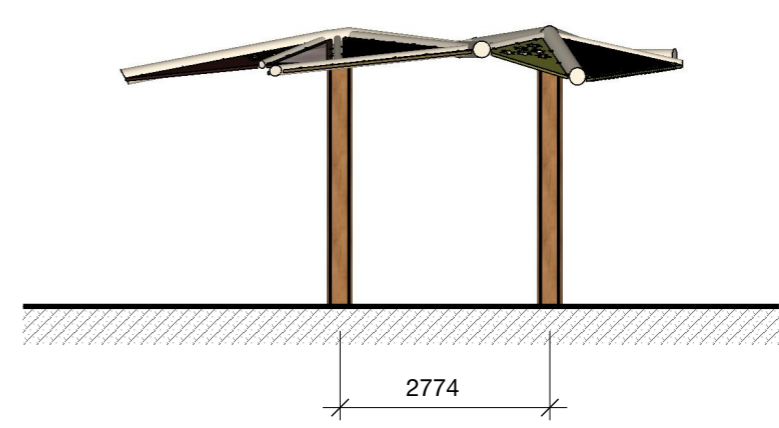

C SIDE VIEW
scale: 1:100
PRELIMINARY

SL PO Request Form

PO Receipt # 5074 revision A, 09/03/2021

Oracle PO Number **SL210085**

PO Type Original

CMS Contract #

Title Coombs Edgeworth Parade Playground - Coombs nest tower design

'other' Contract #

Supplier

()

Issuer Details

Name: Nature Play Solutions
Address: 8 Burchell Way
City: Kewdale 6105
ABN: 52 149 660 033
Contact: Chris Lawrence
Procurement Methodology Single Quote (under \$25k)

Section Molonglo
Street Address TransAct House
 L7, 470 Northbourne Ave
 Dickson ACT 2602
Postal Address GPO Box 158
 CANBERRA ACT 2601

ACCOUNTING FLEXFIELD

DESCRIPTION	AMOUNT (exc GST)	GST	TOTAL (inc GST)	Entity	Cost Centre	Account	Int Trading	Project	Agency Code	BBS
Coombs Edgeworth Parade Playground - Coombs nest tower design	\$22,000.00	\$2,200.00	\$24,200.00	151	15233	111521	99	56260		6565

Order Total: \$22,000.00 \$2,200.00 \$24,200.00

APPROVING OFFICER

[including budget availability]

sign **Schedule 2.2(a)(ii)**

Rodney Thompson 09/03/2021

Date

REQUESTING OFFICER

Schedule 2.2(a)(ii) procurement plan approval date 09-Mar-21
 PPA delegate Rodney Thompson
 funds available as at

sign Maria Gidis 9/3/21 x73655



CERTIFICATE OF CURRENCY

This Certificate certifies that as of the date of issue the policy is current until the expiry date, subject to the issued policy terms and conditions. This Certificate is issued as a matter of information only and confers no rights upon the Certificate holder. It is not intended to amend, extend, alter, replace or override the coverage afforded by the policy. It is provided as a summary only of the cover provided and is current only at the date of issue.

POLICY TYPE: Broadform Liability Insurance

POLICY NUMBER: 201505-0858 R4 BIA

INSURED: Nature Play Solutions Pty Ltd T/As Nature Play Solutions,
Lypa Pty Ltd,
Lubdi Pty Ltd
Christopher Damien Lawrence and Emma Louise Lawrence
ATFT Lawrence Family Trust

SITUATION AND/OR PREMISES: Australia Wide
Including At & From: 8 Burchell Way, Kewdale WA 6105 & 7 Hodgson Way,
Kewdale WA 6105

BUSINESS DESCRIPTION: Consultancy, Design and Installation of Open Area Environments /
Landscaping (including Children's Play Environments / Grounds/Areas), Mud
and Loose Parts Play Incursions, Manufacture & Distribution of Children's
Play Environments /Equipment, and Property Owners / Property Occupiers.

INSURER: Berkley Insurance Australia

EXPIRY DATE OF INSURANCE: 30 April 2021

LIMIT OF INDEMNITY: **Section 1 - Public Liability Insurance**
Limit of Indemnity
In respect of any one Claim or series
of Claims arising out of any one Occurrence: \$ 20,000,000

Section 2 - Products Liability Insurance
Limit of Indemnity
In respect of any one Claim or series of Claims
arising out of any one Occurrence and in the
Aggregate any one Period of Insurance: \$ 20,000,000

DATE OF ISSUE: 23 April, 2020

Signed at Perth Western Australia.

Yours faithfully,

Schedule 2.2(a)(ii)

Alex Rowland
Executive Director
Willis Temby Insurance Brokers



CERTIFICATE OF CURRENCY

This Certificate certifies that as of the date of issue the policy is current until the expiry date, subject to the issued policy terms and conditions. This Certificate is issued as a matter of information only and confers no rights upon the Certificate holder. It is not intended to amend, extend, alter, replace or override the coverage afforded by the policy. It is provided as a summary only of the cover provided and is current only at the date of issue.

POLICY TYPE: Professional Indemnity Insurance

POLICY NUMBER: 06CON1552549

INSURED: MacLean & Lawrence Pty Ltd T/As MacLean & Lawrence
ABN 76 008 735 573
Nature Play Solutions Pty Ltd T/As Nature Play Solutions
ABN 52 149 660 033
Lypa Pty Ltd
ABN 62 600 946 398
Lubdi Pty Ltd
ABN 16 611 508 975
(Formerly known as:
Korwill MacLean & Lawrence Pty Ltd, Maclean and Lawrence Pty Ltd
T/As Nature Play Solutions)

SITUATION AND/OR PREMISES: At & From 8 Burchell Way, Kewdale WA 6105

BUSINESS DESCRIPTION: Civil Engineering, Mechanical Engineering, Electrical Engineering, Plumbing & Hydraulic / Fire Engineering, Landscape Architects and Designers, Design, Development, Documentation of Playground Equipment and Outdoor Play Spaces, Education Sessions, and In School Play Activities, Project / Construction Management Contract Administration, and Project Management services and Structural Engineering.

INSURER: Insurance Australia Group Limited T/As CGU

EXPIRY DATE OF INSURANCE: 30 June 2021

LIMIT OF INDEMNITY: MacLean & Lawrence Pty Ltd T/As MacLean & Lawrence
\$10,000,000 any one claim (Costs in Addition)
\$20,000,000 in the aggregate (Costs in Addition)
Nature Play Solutions Pty Ltd, Lypa Pty Ltd, Lubdi Pty Ltd
\$ 5,000,000 any one claim (Costs in Addition)
\$10,000,000 in the aggregate (Costs in Addition)

RETROACTIVE DATE: Unlimited, excluding known claims and/or circumstances

DATE OF ISSUE: 2 July, 2020

Signed at Perth Western Australia.

Yours faithfully,

Schedule 2.2(a)(ii)

Alex Rowland
Executive Director
Willis Temby Insurance Brokers



Nature Play Solutions
8 Burchell Way
Kewdale WA 6105 Australia
(08) 9361 1355

play@natureplaysolutions.com.au
www.natureplaysolutions.com.au

ABN: 52 149 660 033

Tax Invoice

Suburban Land Agency
TransACT House 470 Northbourne Avenue Dickson ACT 2602

Tax Invoice # 000894
Date 05/03/2021
Payment Terms 14 days
Your PO #

Project N2392: Coombs Edgeworth Playground ACT

Qty	Item	Description	Rate	Unit	Amount ex GST
1	Fee	Fees Design Fee for L032300 Coombs Nest Tower	\$22,000.00	ea	\$22,000.00
Subtotal					\$22,000.00
GST					\$2,200.00
Total					\$24,200.00

BANK DETAILS

Schedule 2.2(a)(xi)

Remittance Email: accounts@natureplaysolutions.com.au

COOMBS NEST


Product Information

Category:	Elevated Play
Name:	Coombs Nest
Code:	L032300

Dimensions (mm)


Highest platform:	6,350
Overall Height:	9,000

* Most Lypa products are hand-crafted so actual dimensions may vary.
Please advise of particular requirements or constraints to be accommodated.

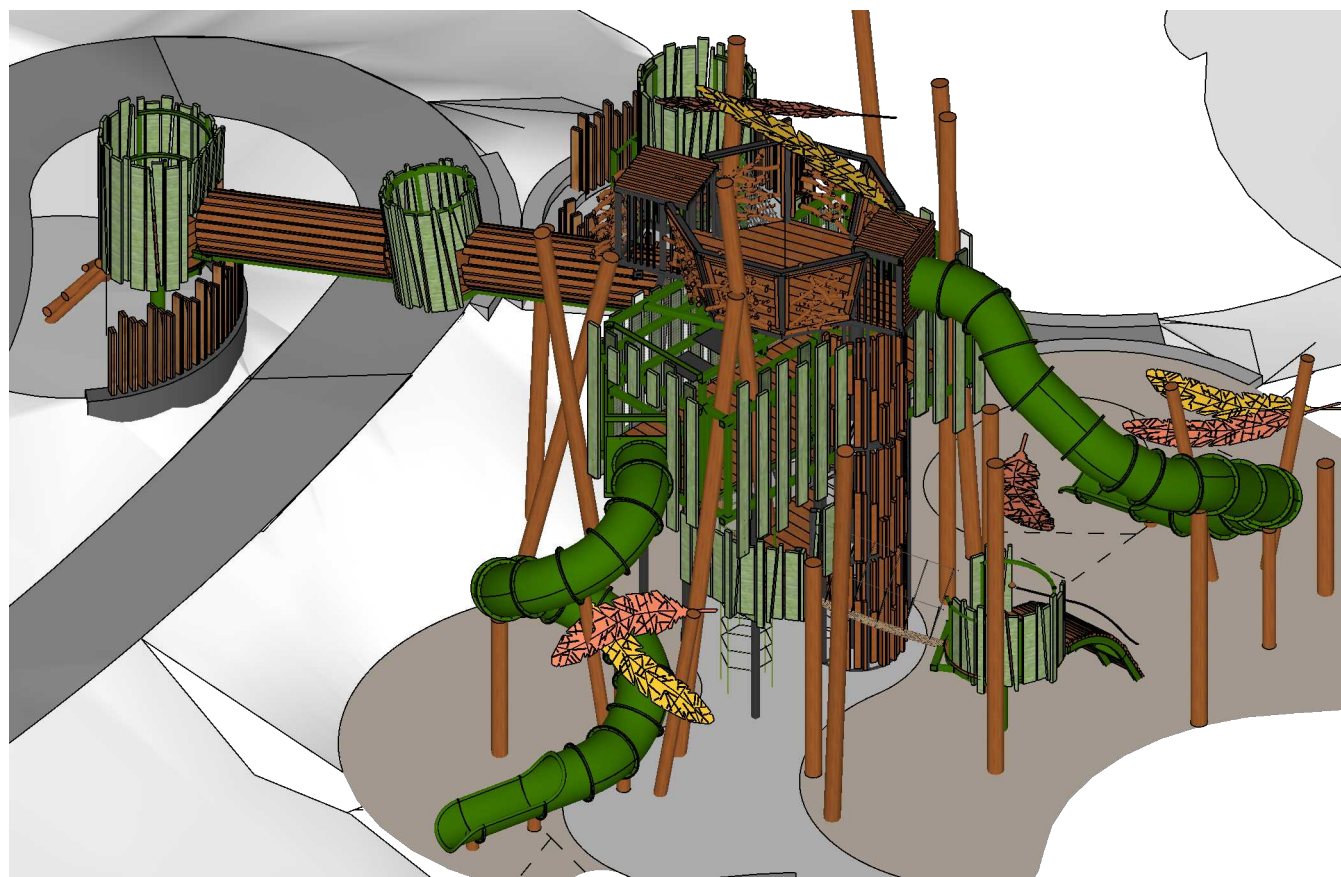


1 Perspective

COOMBS NEST

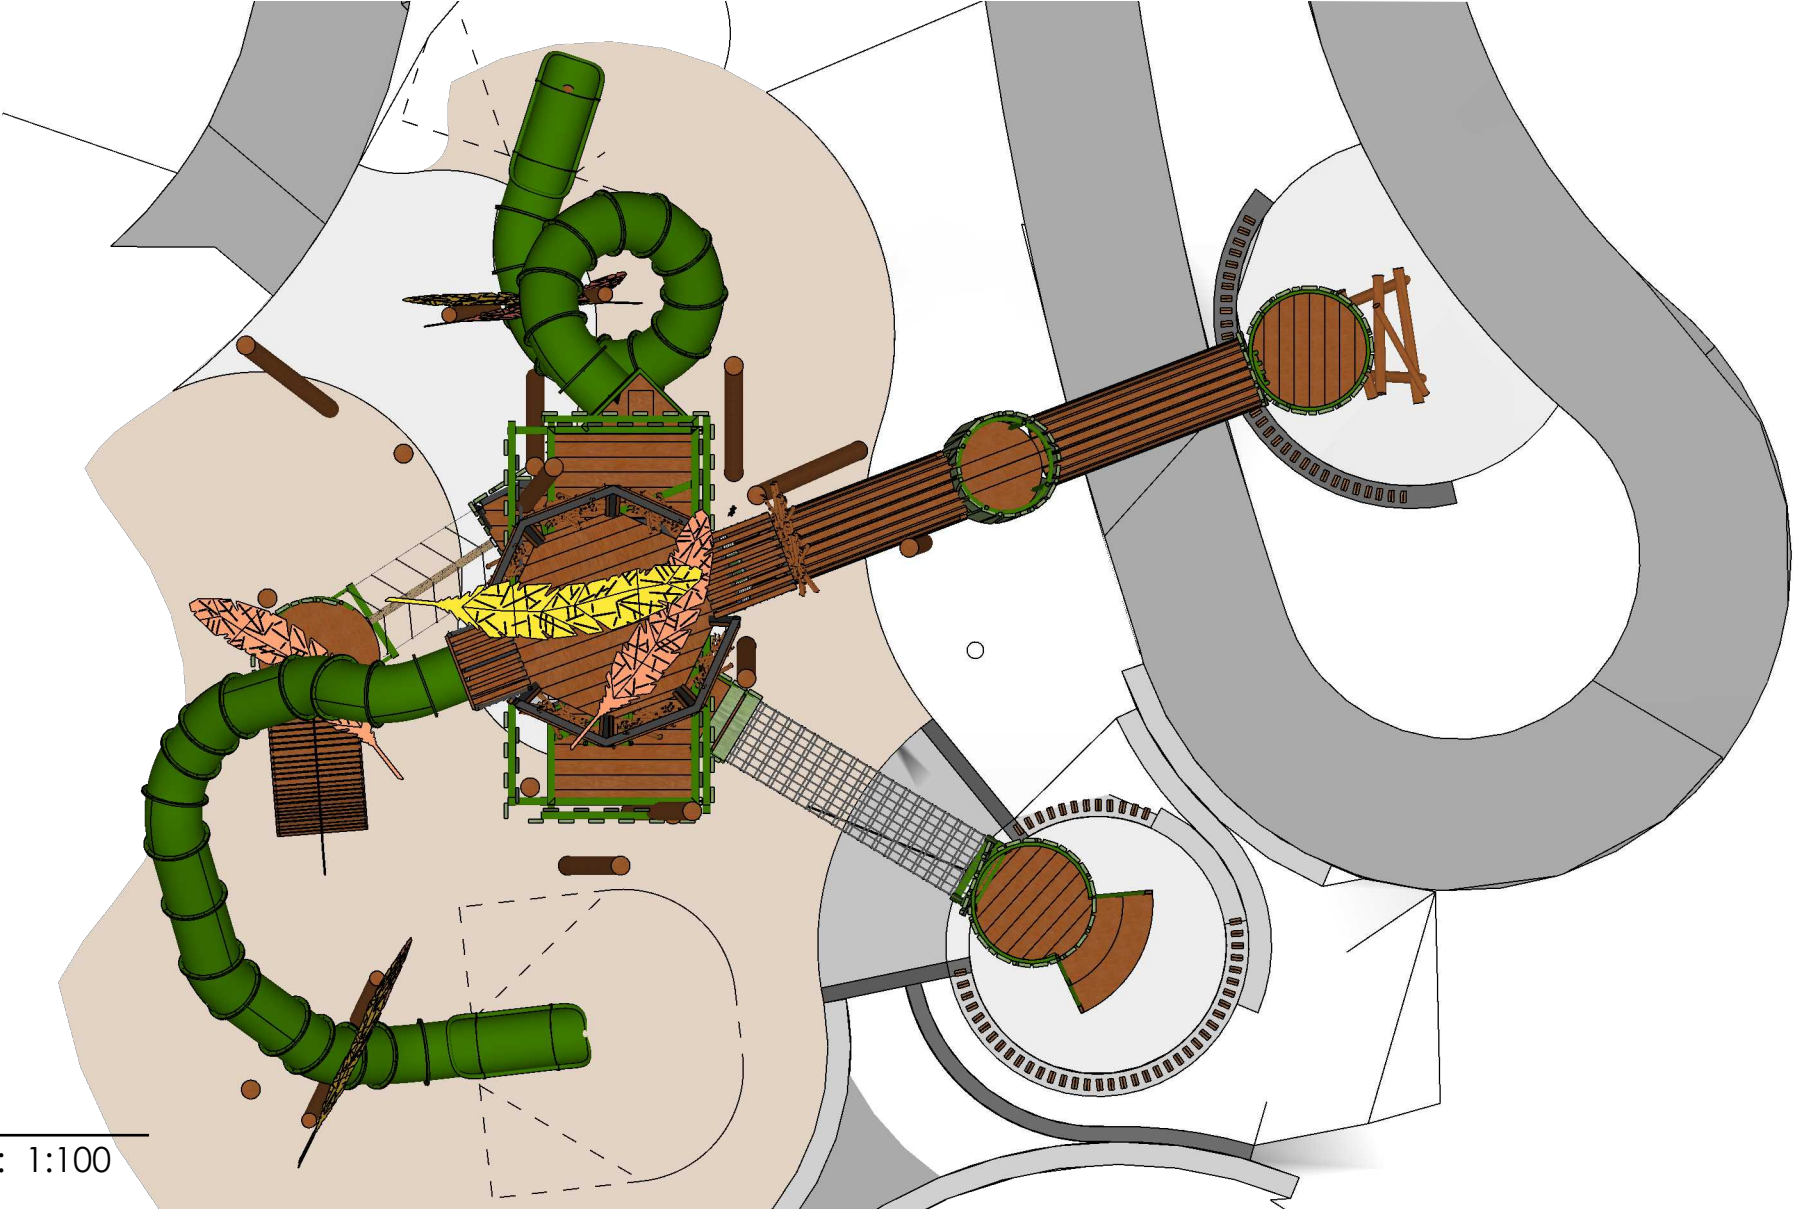

2 Plan
Scale: 1:100

COOMBS NEST

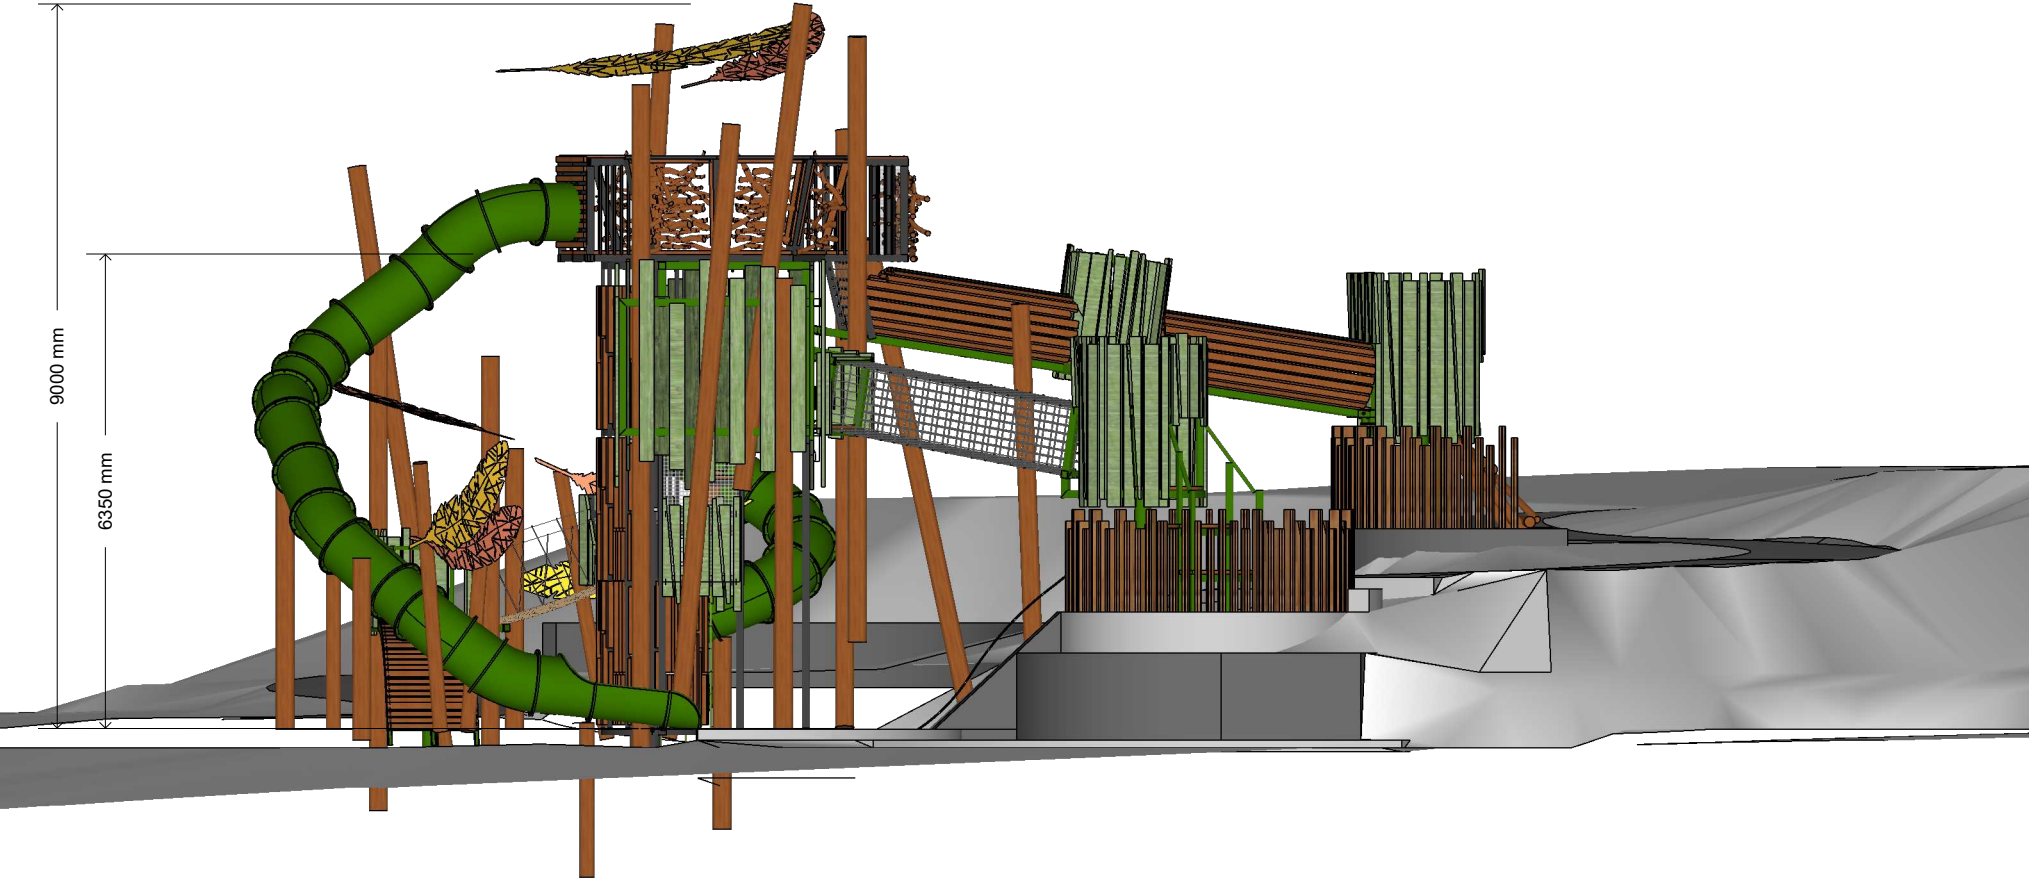

3 Elevation
Scale: 1:100

COOMBS NEST



4 Elevation
Scale: 1:100

COOMBS NEST



5 Perspective

COOMBS NEST



6 Perspective

COOMBS NEST




7 Perspective

COOMBS NEST




8 Perspective

COOMBS NEST

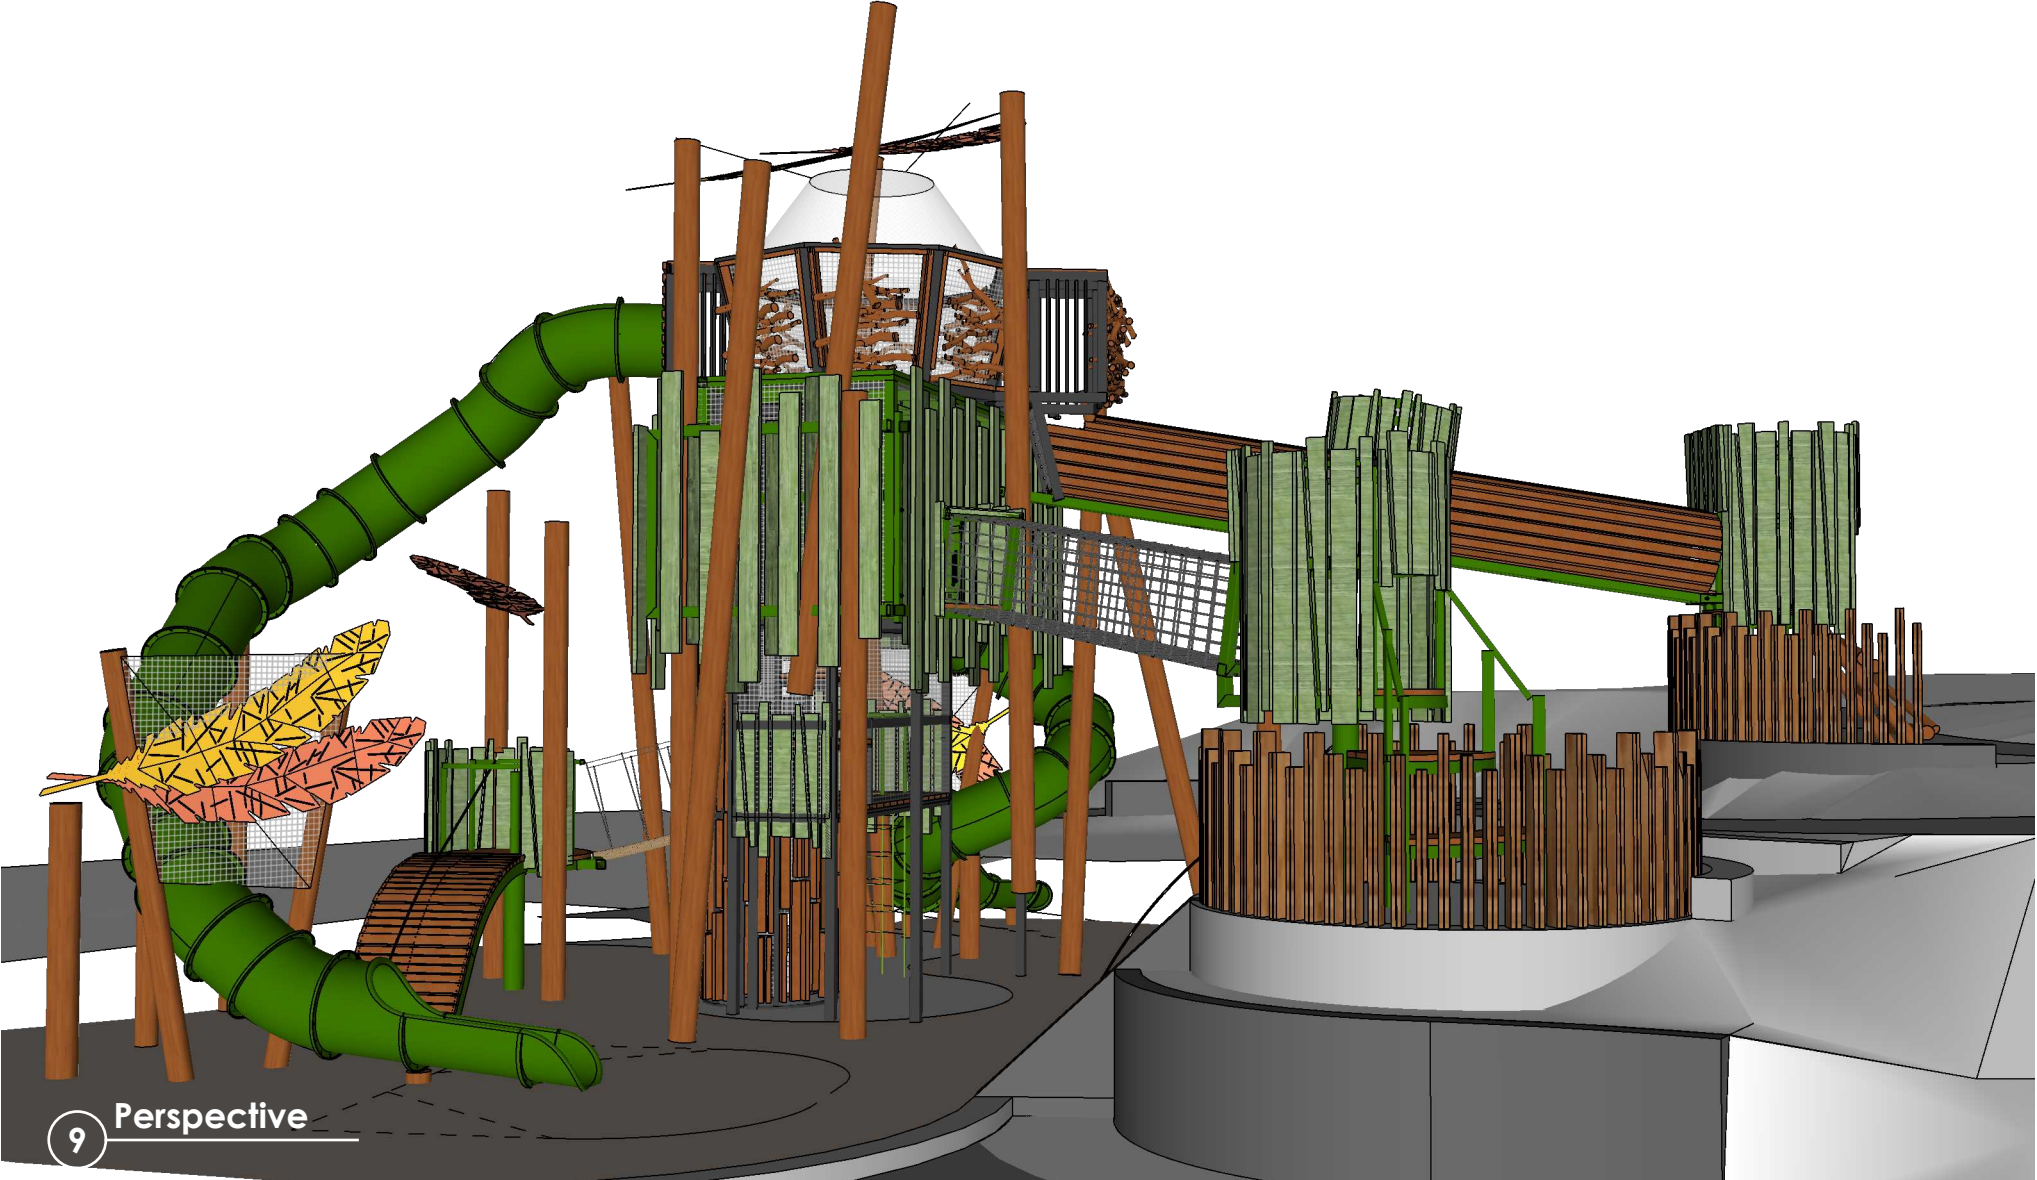

COOMBS NEST

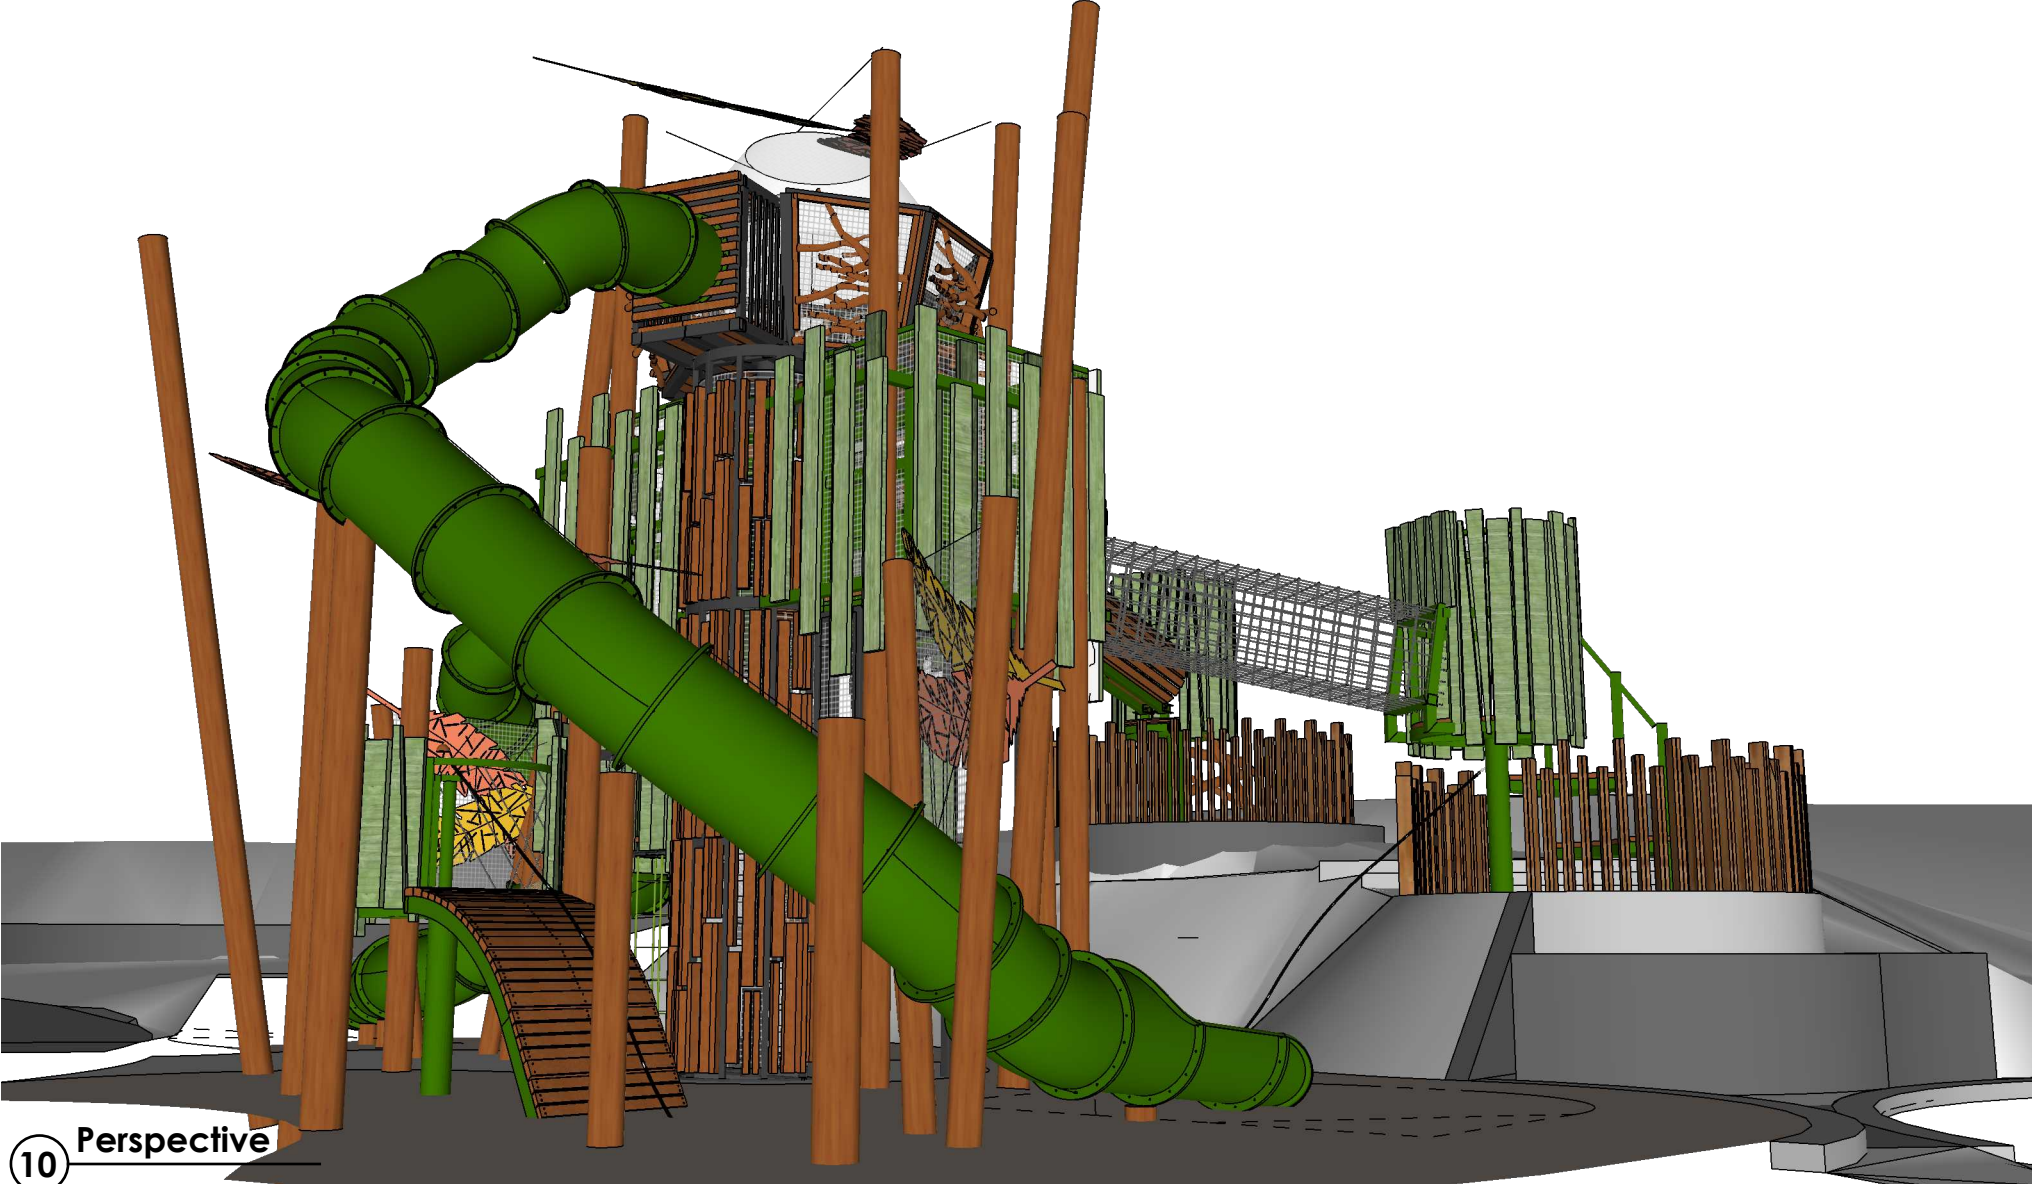


COOMBS NEST


11 Perspective




COOMBS NEST

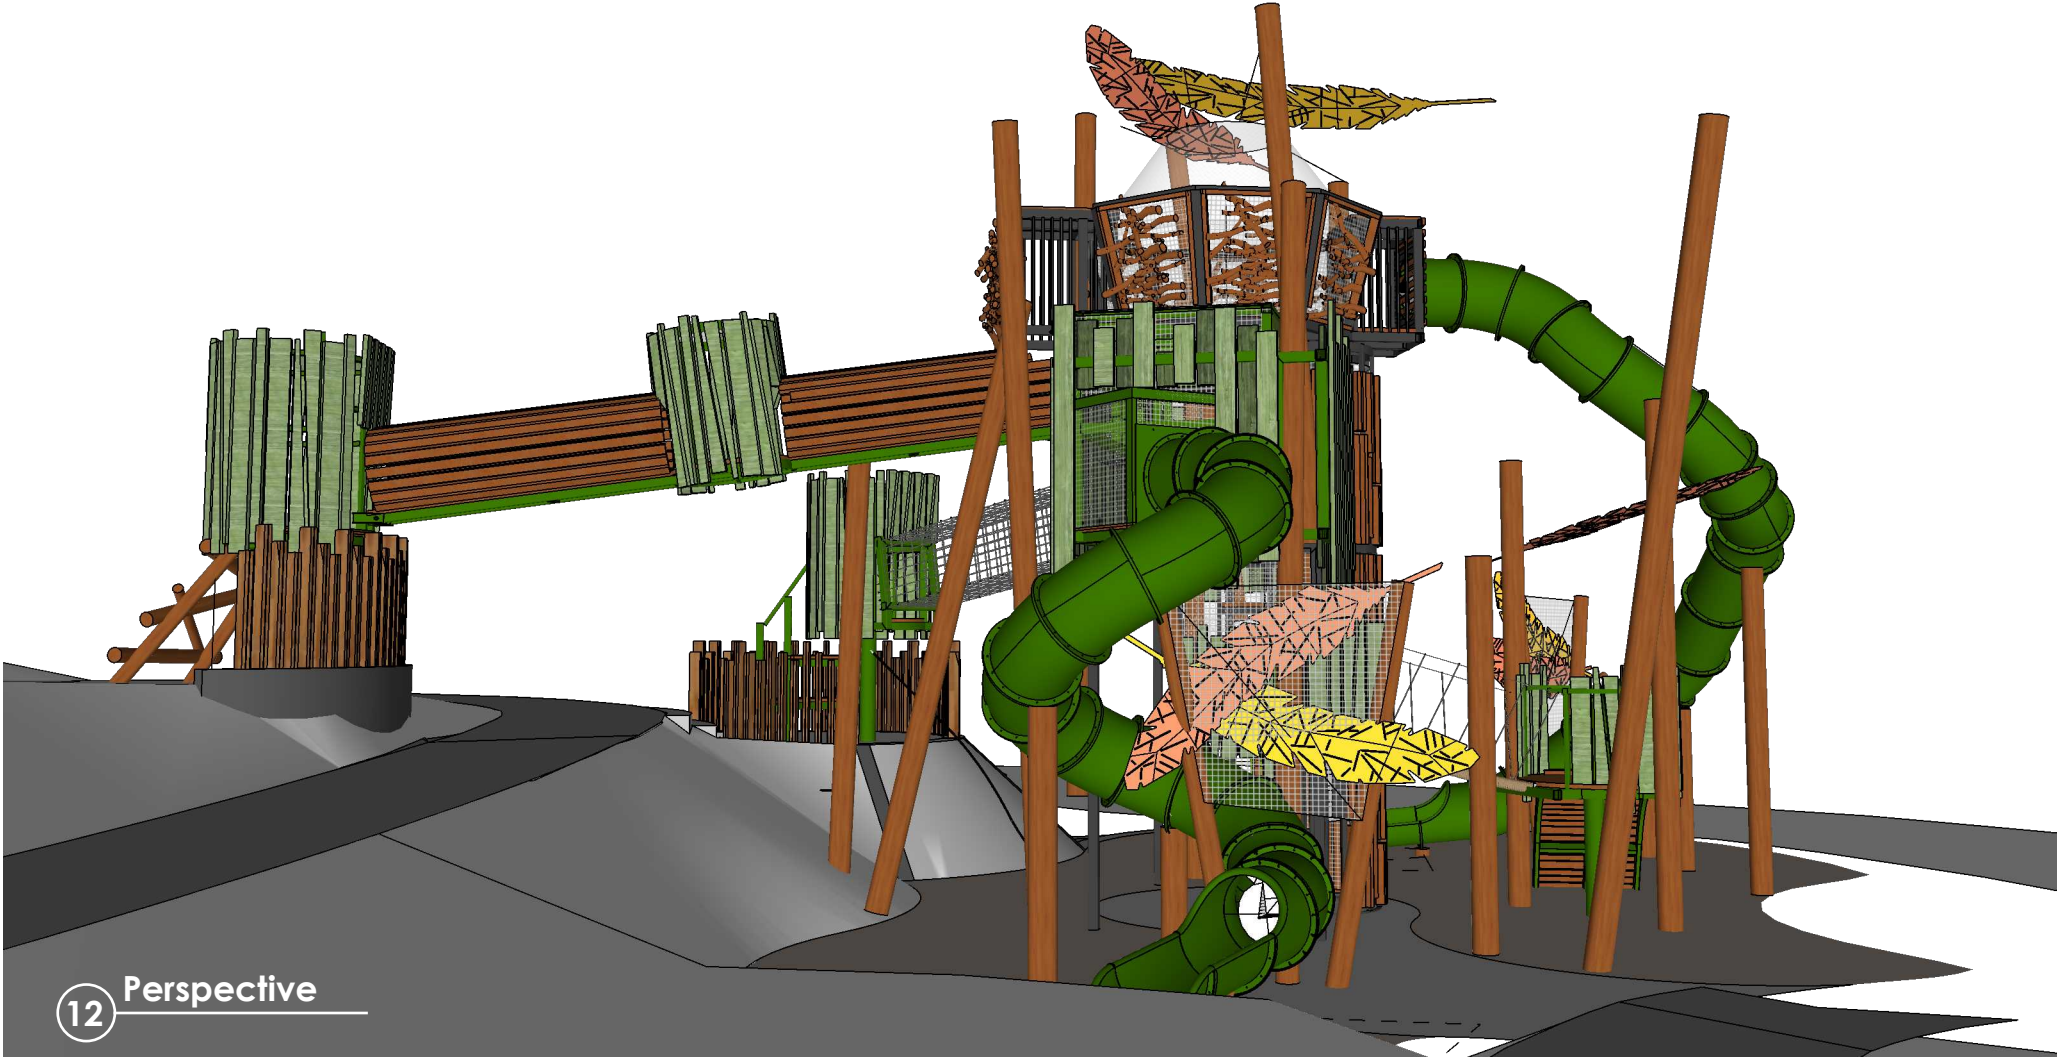

COOMBS NEST

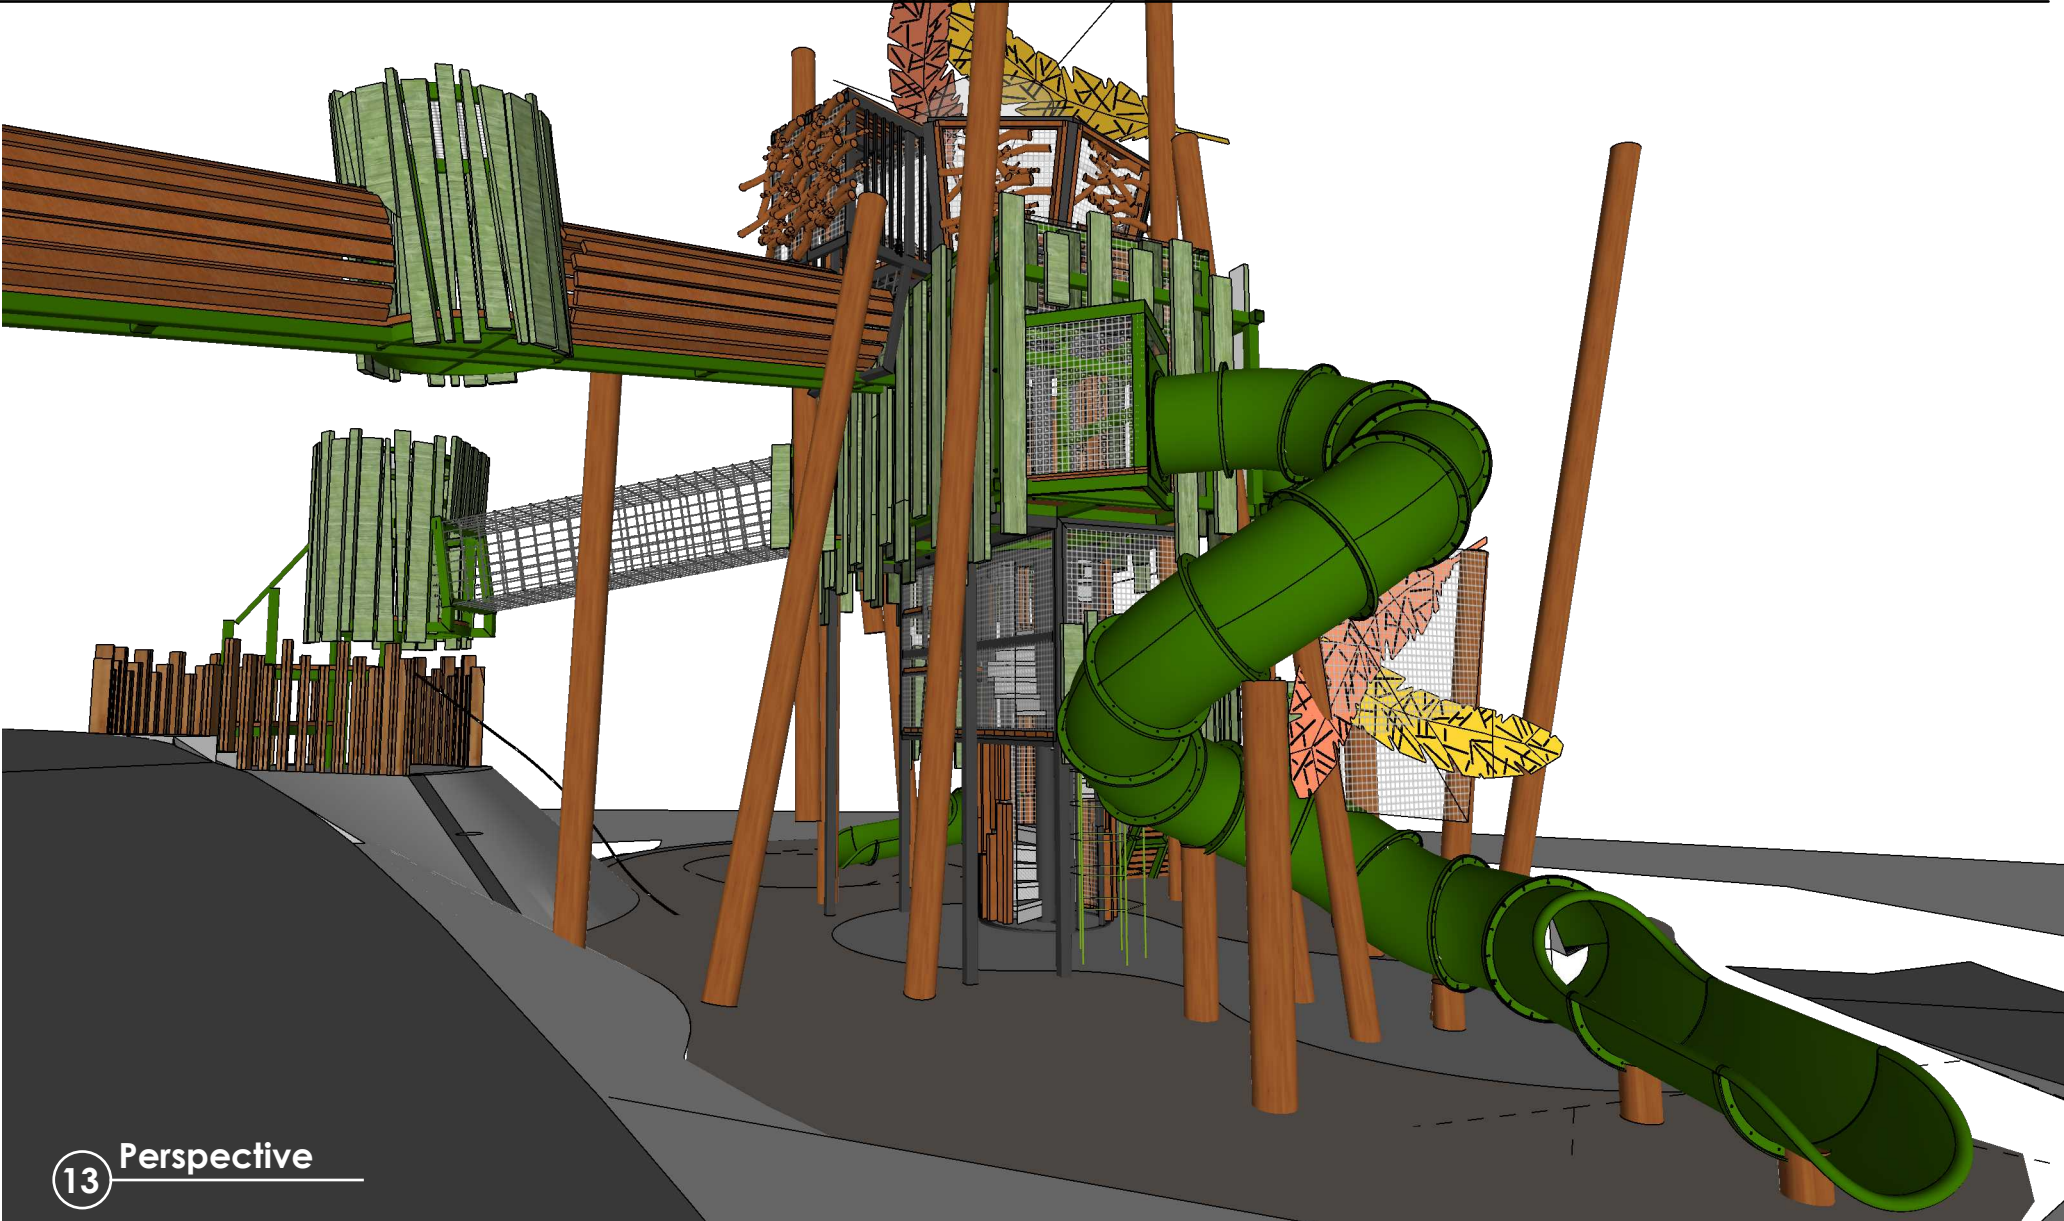

COOMBS NEST

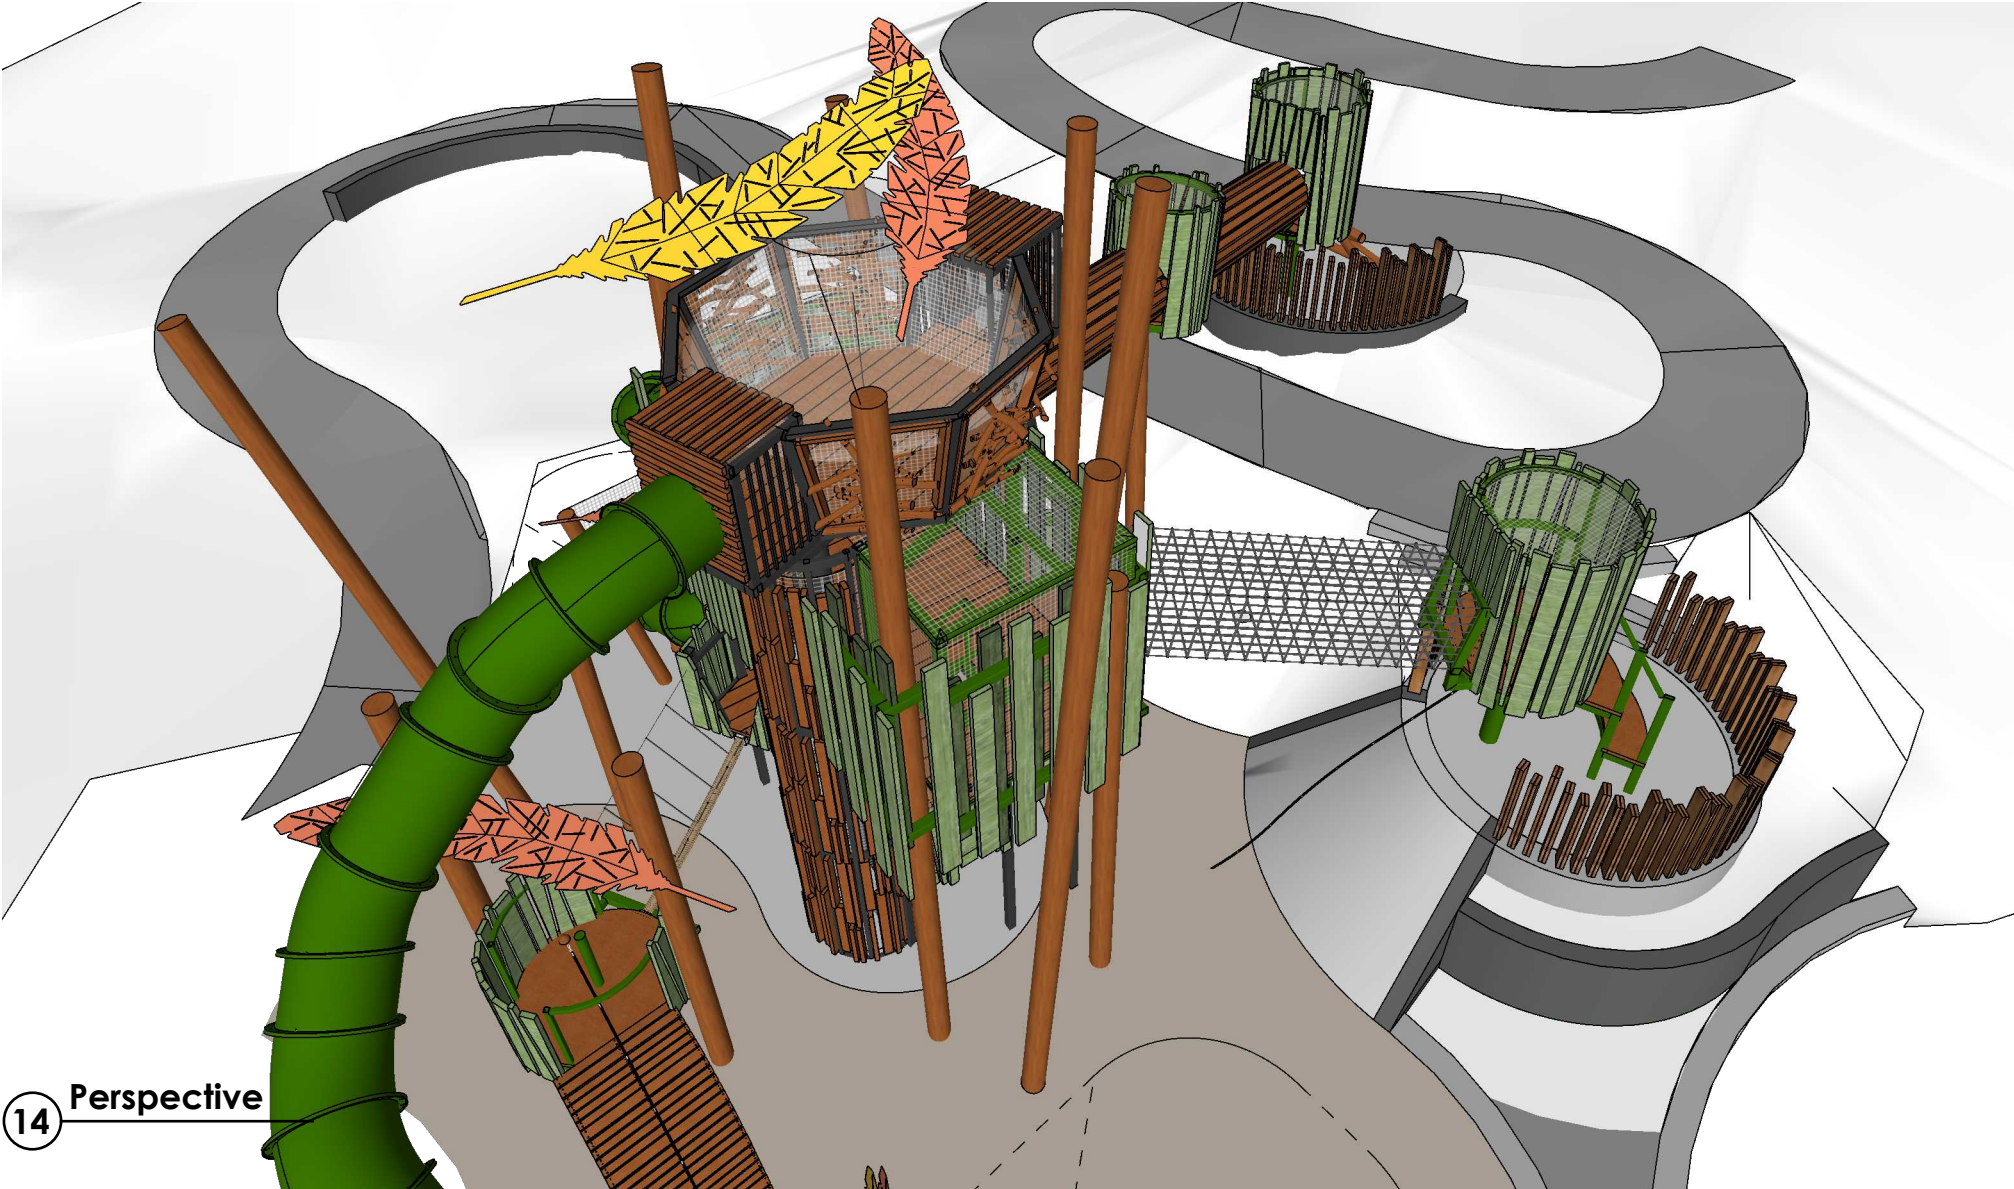

14 Perspective