


DEVELOPMENT APPLICATION

LAND (PLANNING AND ENVIRONMENT) ACT 1991  
**APPROVAL GRANTED**  
 PURSUANT TO SECTION 230  
 Delegate name JASON HUNTER  
 Date 15/8/2005

ACT HOUSE ENERGY RATING SCHEME  
 11 points 5.5 stars  
 MAR 2005  
 DAVID SIMON 04-0265  
*David Simon*  
 FirstRate Assessor


UNIT 1

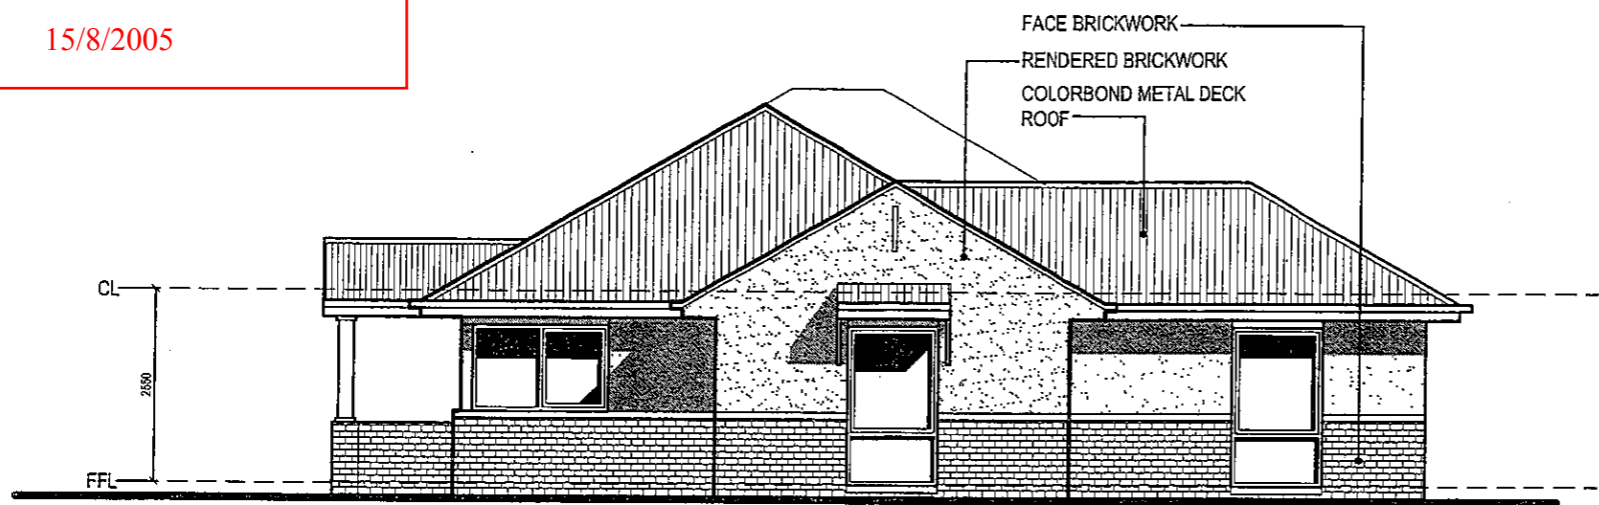

EAST ELEVATION

ACT HOUSE ENERGY RATING SCHEME  
 19 points 6 stars  
 22 MAR 2005  
 DAVID SIMON 04-0265  
*David Simon*  
 FirstRate Assessor

UNIT 2

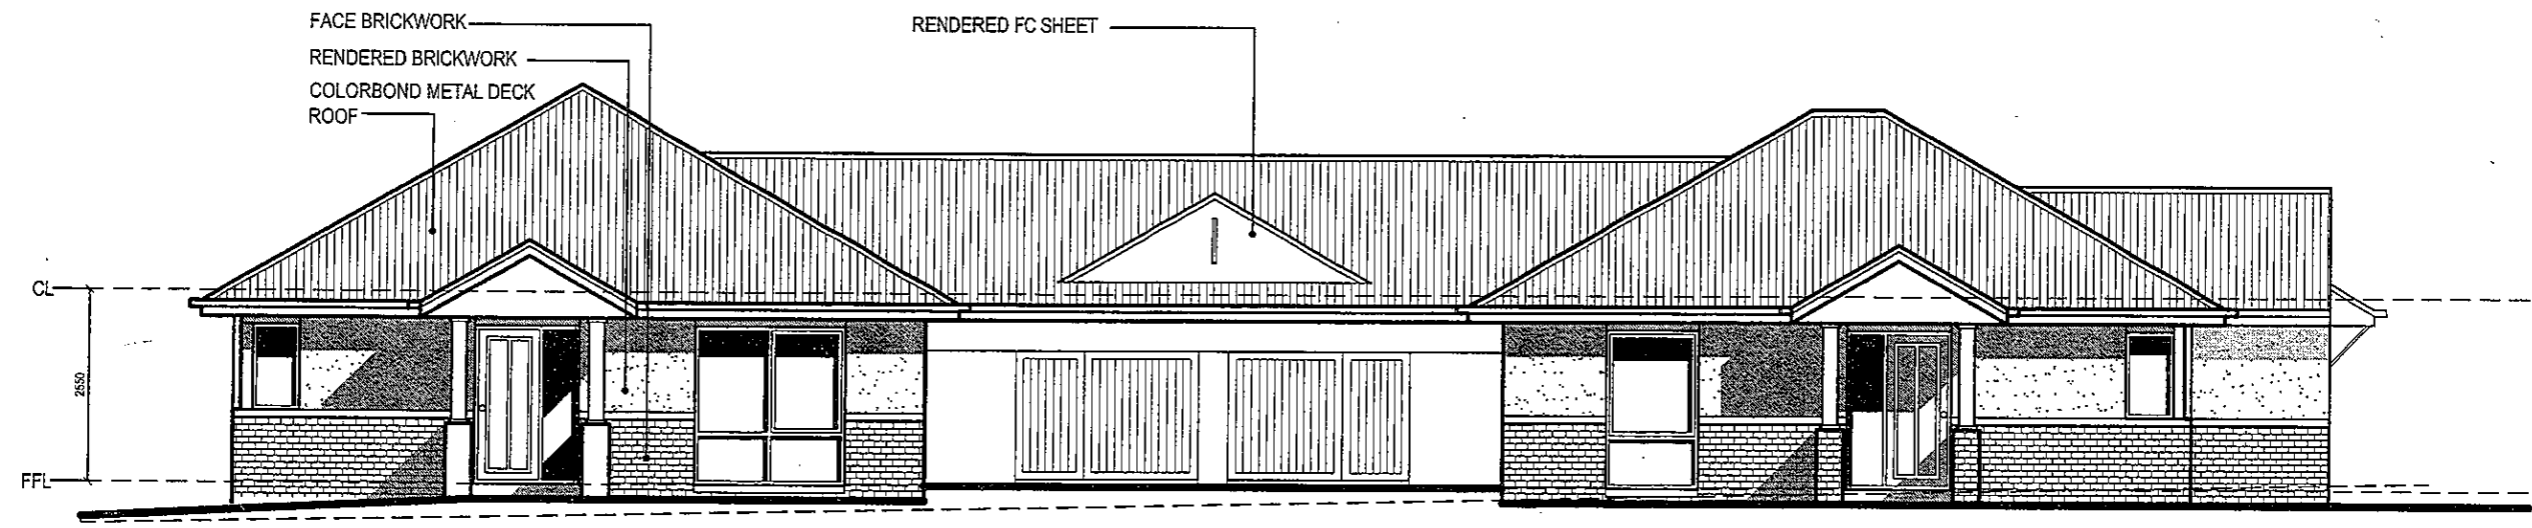

SOUTH ELEVATION

JOB NO: PROPOSED SUPPORTIVE HOUSING DEVELOPMENT  
**0370** Block 15 Section 5  
 53 CAMPBELL STREET  
 DHCS

AMMENDMENTS			
DATE	DESCRIPTION	CODE	
24.3.05	ISSUED FOR DA	1	

Verified	ISSUE	DRAWN	SCALE
Approved	Preliminary	DS	1:100
Reviewed	Tender	DATE	REVISION
	Construction	JAN '05	1

ELEVATIONS  
**A04**  
 T T ARCHITECTURE  
 35 KENNEDY STREET KINGSTON ACT  
 Tel: 62326311 Fax: 62326312  
 A.B.N. 72 087 549 835 A.C.N. 087 549 835

