

**NOTES:**

1. FOR SUBSOIL DRAIN TREATMENT AT KERBS REFER TO ACT STANDARD DRAWING DS6-01
2. DIMENSIONS SHOWN IN MILLIMETERS UNLESS NOTED OTHERWISE
3. ALL SUBSOIL DRAINS TO BE CLASS 400.

**PRELIMINARY**

No	Revision	Note: * indicates signatures on original issue of drawing or last revision of drawing	Drawn	Job Manager	Project Director	Date
C	AAPT CABLE LINE ADDED		MPQ	ML*	CK*	15.08.11
B	TRANSACT CABLE ADDED TO ST2 (DA)		GD	ML*	CK*	26.08.11
A	FSP ISSUE		MPQ	ML*	GV*	04.05.11




**PROUREMENT SOLUTIONS**

**GHD** CLIENTS | PEOPLE | PERFORMANCE

Level 7, 16 Marcus Clarke Street  
Canberra ACT 2601 Australia  
GPO Box 1877 Canberra ACT 2601  
T 61 2 6113 3200 F 61 2 6113 3299  
E cbrmail@ghd.com W www.ghd.com

DO NOT SCALE		Drawn T.MUSE	Designer G.GARDNER	Client
Conditions of Use. This document may only be used by GHD's client (and any other person who GHD has agreed can use this document) for the purpose for which it was prepared and must not be used by any other person or for any other purpose.	Drafting Check	Design Check	Project	<b>PROCUREMENT SOLUTIONS MOLONGLO INFRASTRUCTURE - STAGE 1D</b>
	Approved (Project Director)	Date	Title	<b>TYPICAL DETAILS</b>
	Scale 1:20	This Drawing must not be used for Construction unless signed as Approved	Original Size	<b>A3 Drawing No: 23-12739-C7009</b>
				<b>Rev: C</b>

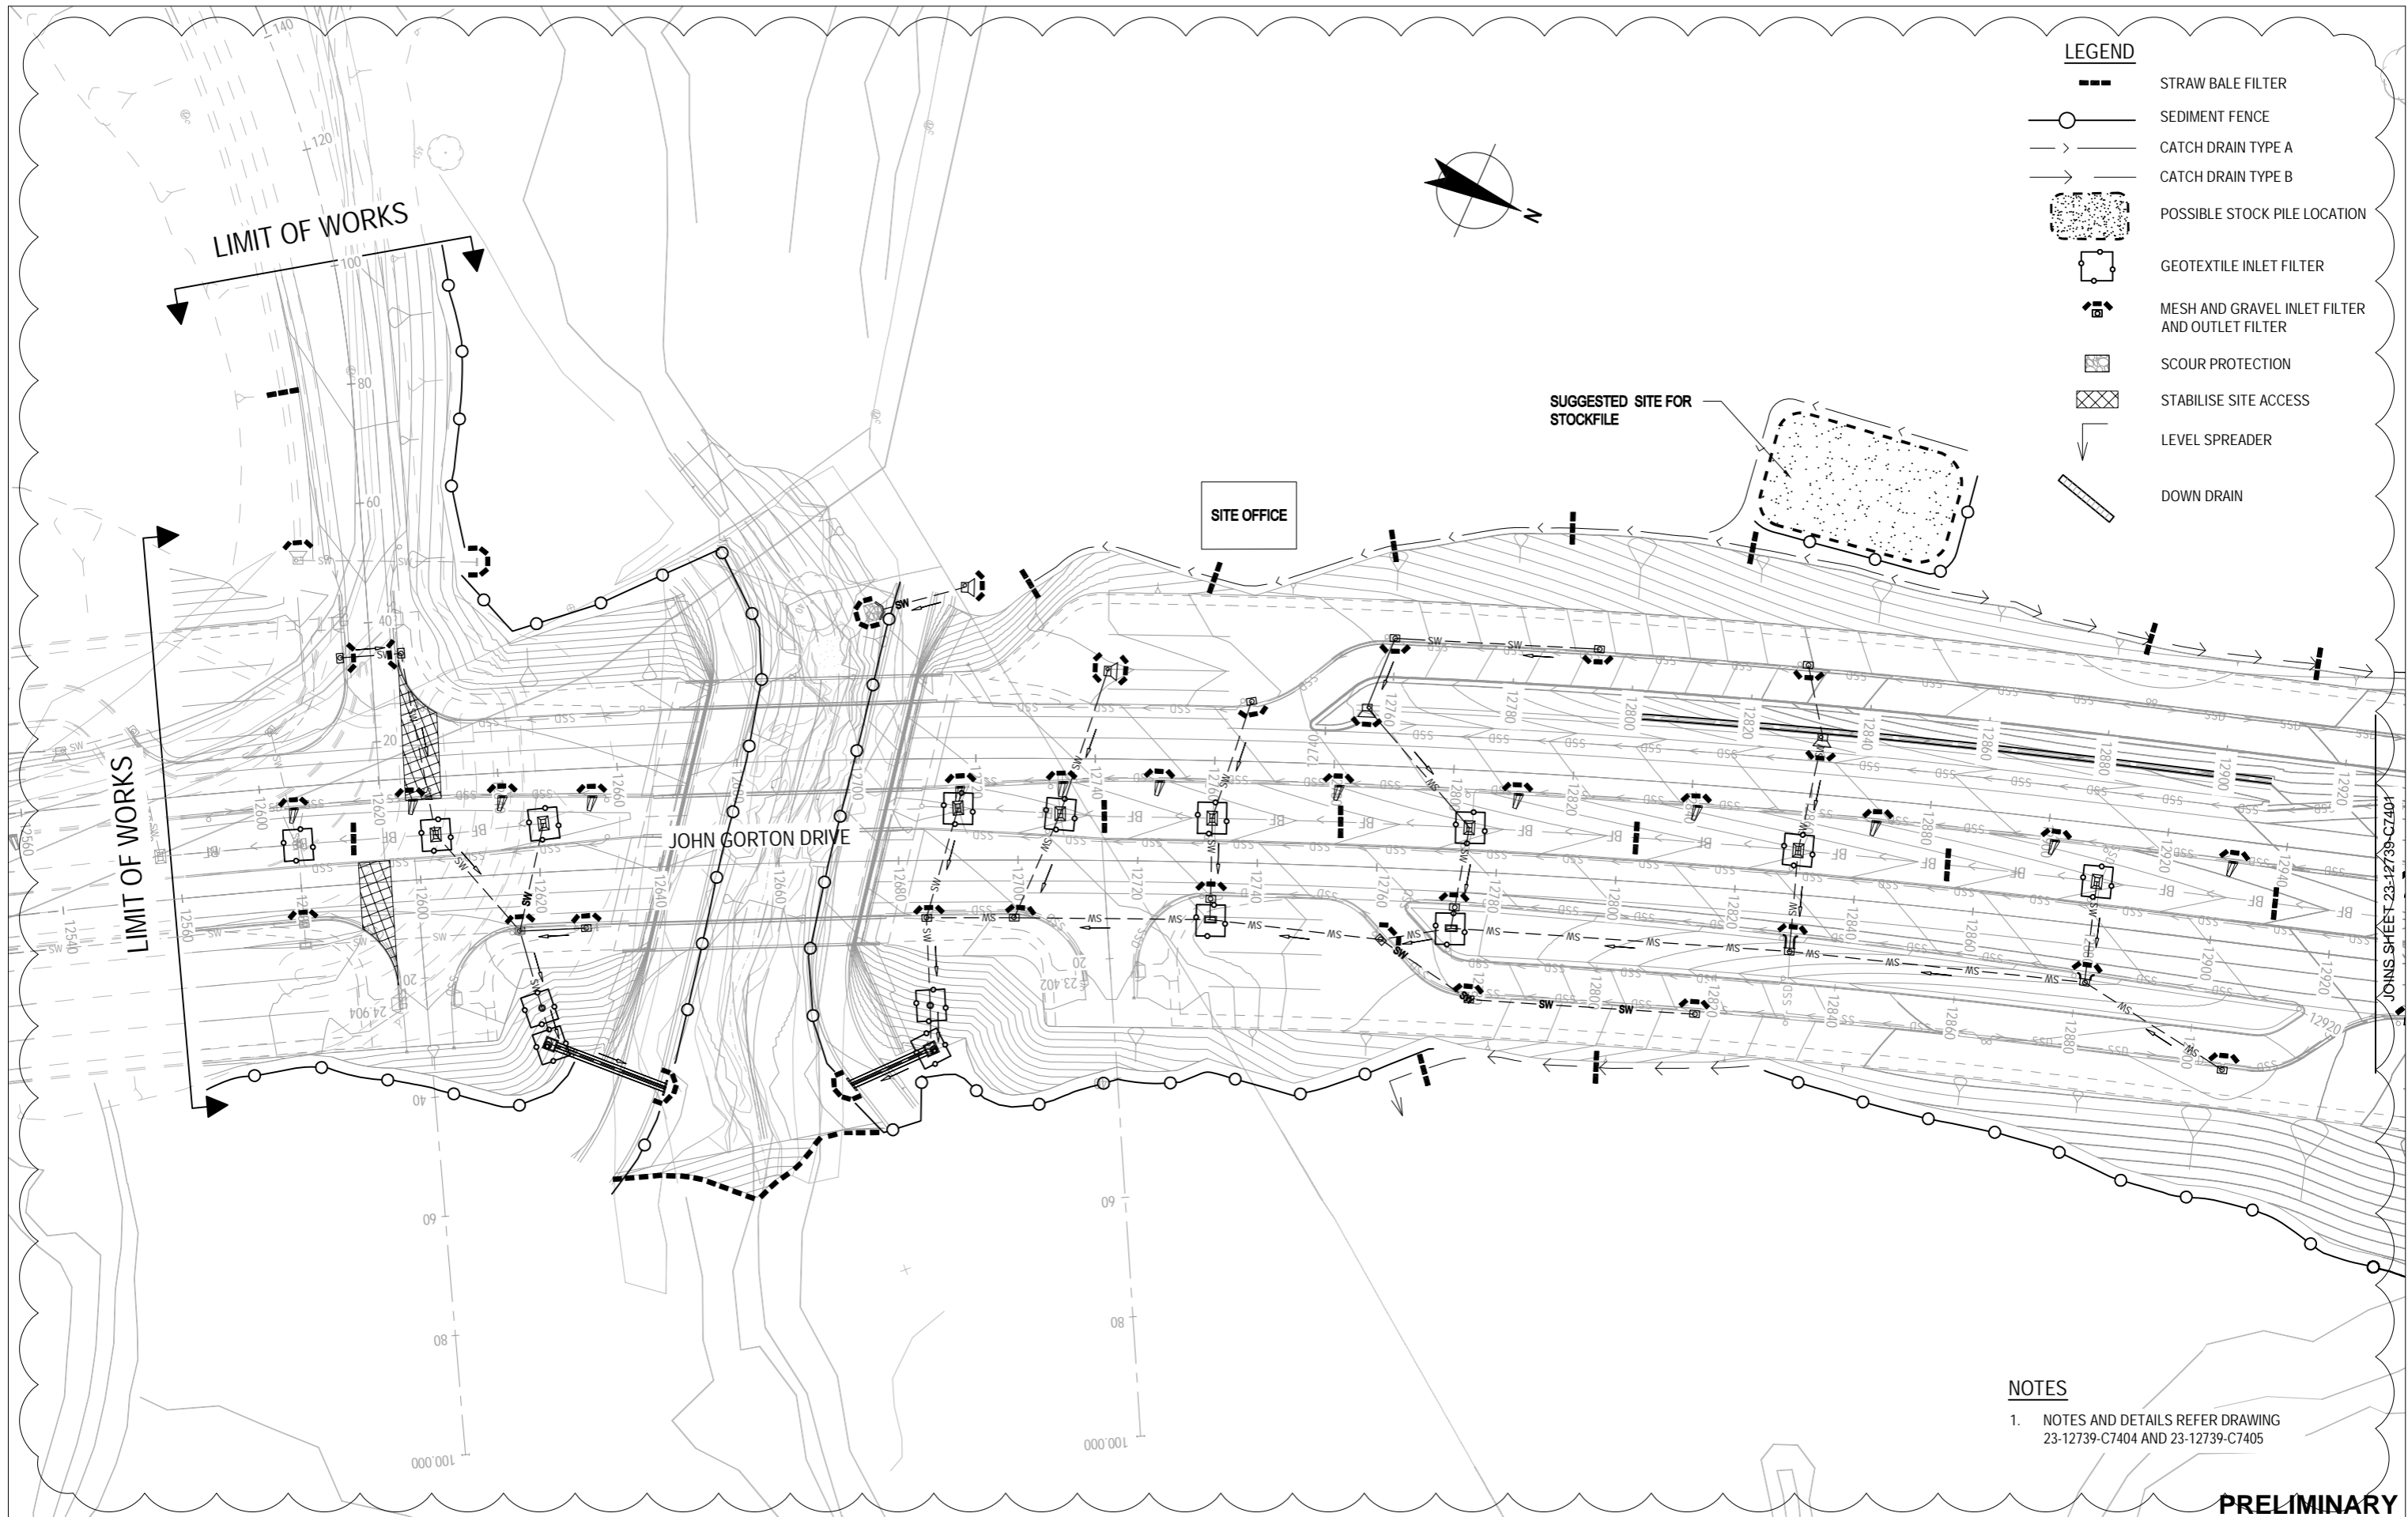


- LEGEND**
- STRAW BALE FILTER
  - SEDIMENT FENCE
  - > CATCH DRAIN TYPE A
  - CATCH DRAIN TYPE B
  - ▨ POSSIBLE STOCK PILE LOCATION
  - GEOTEXTILE INLET FILTER
  - ▣ MESH AND GRAVEL INLET FILTER AND OUTLET FILTER
  - ▤ SCOUR PROTECTION
  - ▥ STABILISE SITE ACCESS
  - ↓ LEVEL SPREADER
  - ▧ DOWN DRAIN

**NOTES**

- NOTES AND DETAILS REFER DRAWING 23-12739-C7404 AND 23-12739-C7405

**PRELIMINARY**

No	Revision	Note	Drawn	Job Manager	Project Director	Date
C	REVISED DRAWINGS (DA)		GD	ML*	CK*	15.08.11
B	PLAN UPDATED (DA)		MPQ	ML*	CK*	26.08.11
A	FSP ISSUE		TM	ML*	GV*	04.05.11

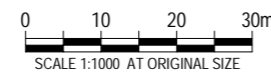

**GHD** CLIENTS | PEOPLE | PERFORMANCE

Level 7, 16 Marcus Clarke Street  
 Canberra ACT 2601 Australia  
 GPO Box 1877 Canberra ACT 2601  
 T 61 2 6113 3200 F 61 2 6113 3299  
 E cbrmail@ghd.com W www.ghd.com


<b>DO NOT SCALE</b>	Drawn T.MUSE	Designer G.DOUGHERTY
Conditions of Use. This document may only be used by GHD's client (and any other person who GHD has agreed can use this document) for the purpose for which it was prepared and must not be used by any other person or for any other purpose.	Drafting Check	Design Check
	Approved (Project Director)	Date
	Scale 1:1000	This Drawing must not be used for Construction unless signed as Approved

Client **PROCUREMENT SOLUTIONS**

Project **MOLONGLO INFRASTRUCTURE - STAGE 1D**

Title **EROSION AND SEDIMENT CONTROL CONCEPT PLAN SHEET 1 OF 4**

Original Size **A3** Drawing No: **23-12739-C7400** Rev: **C**

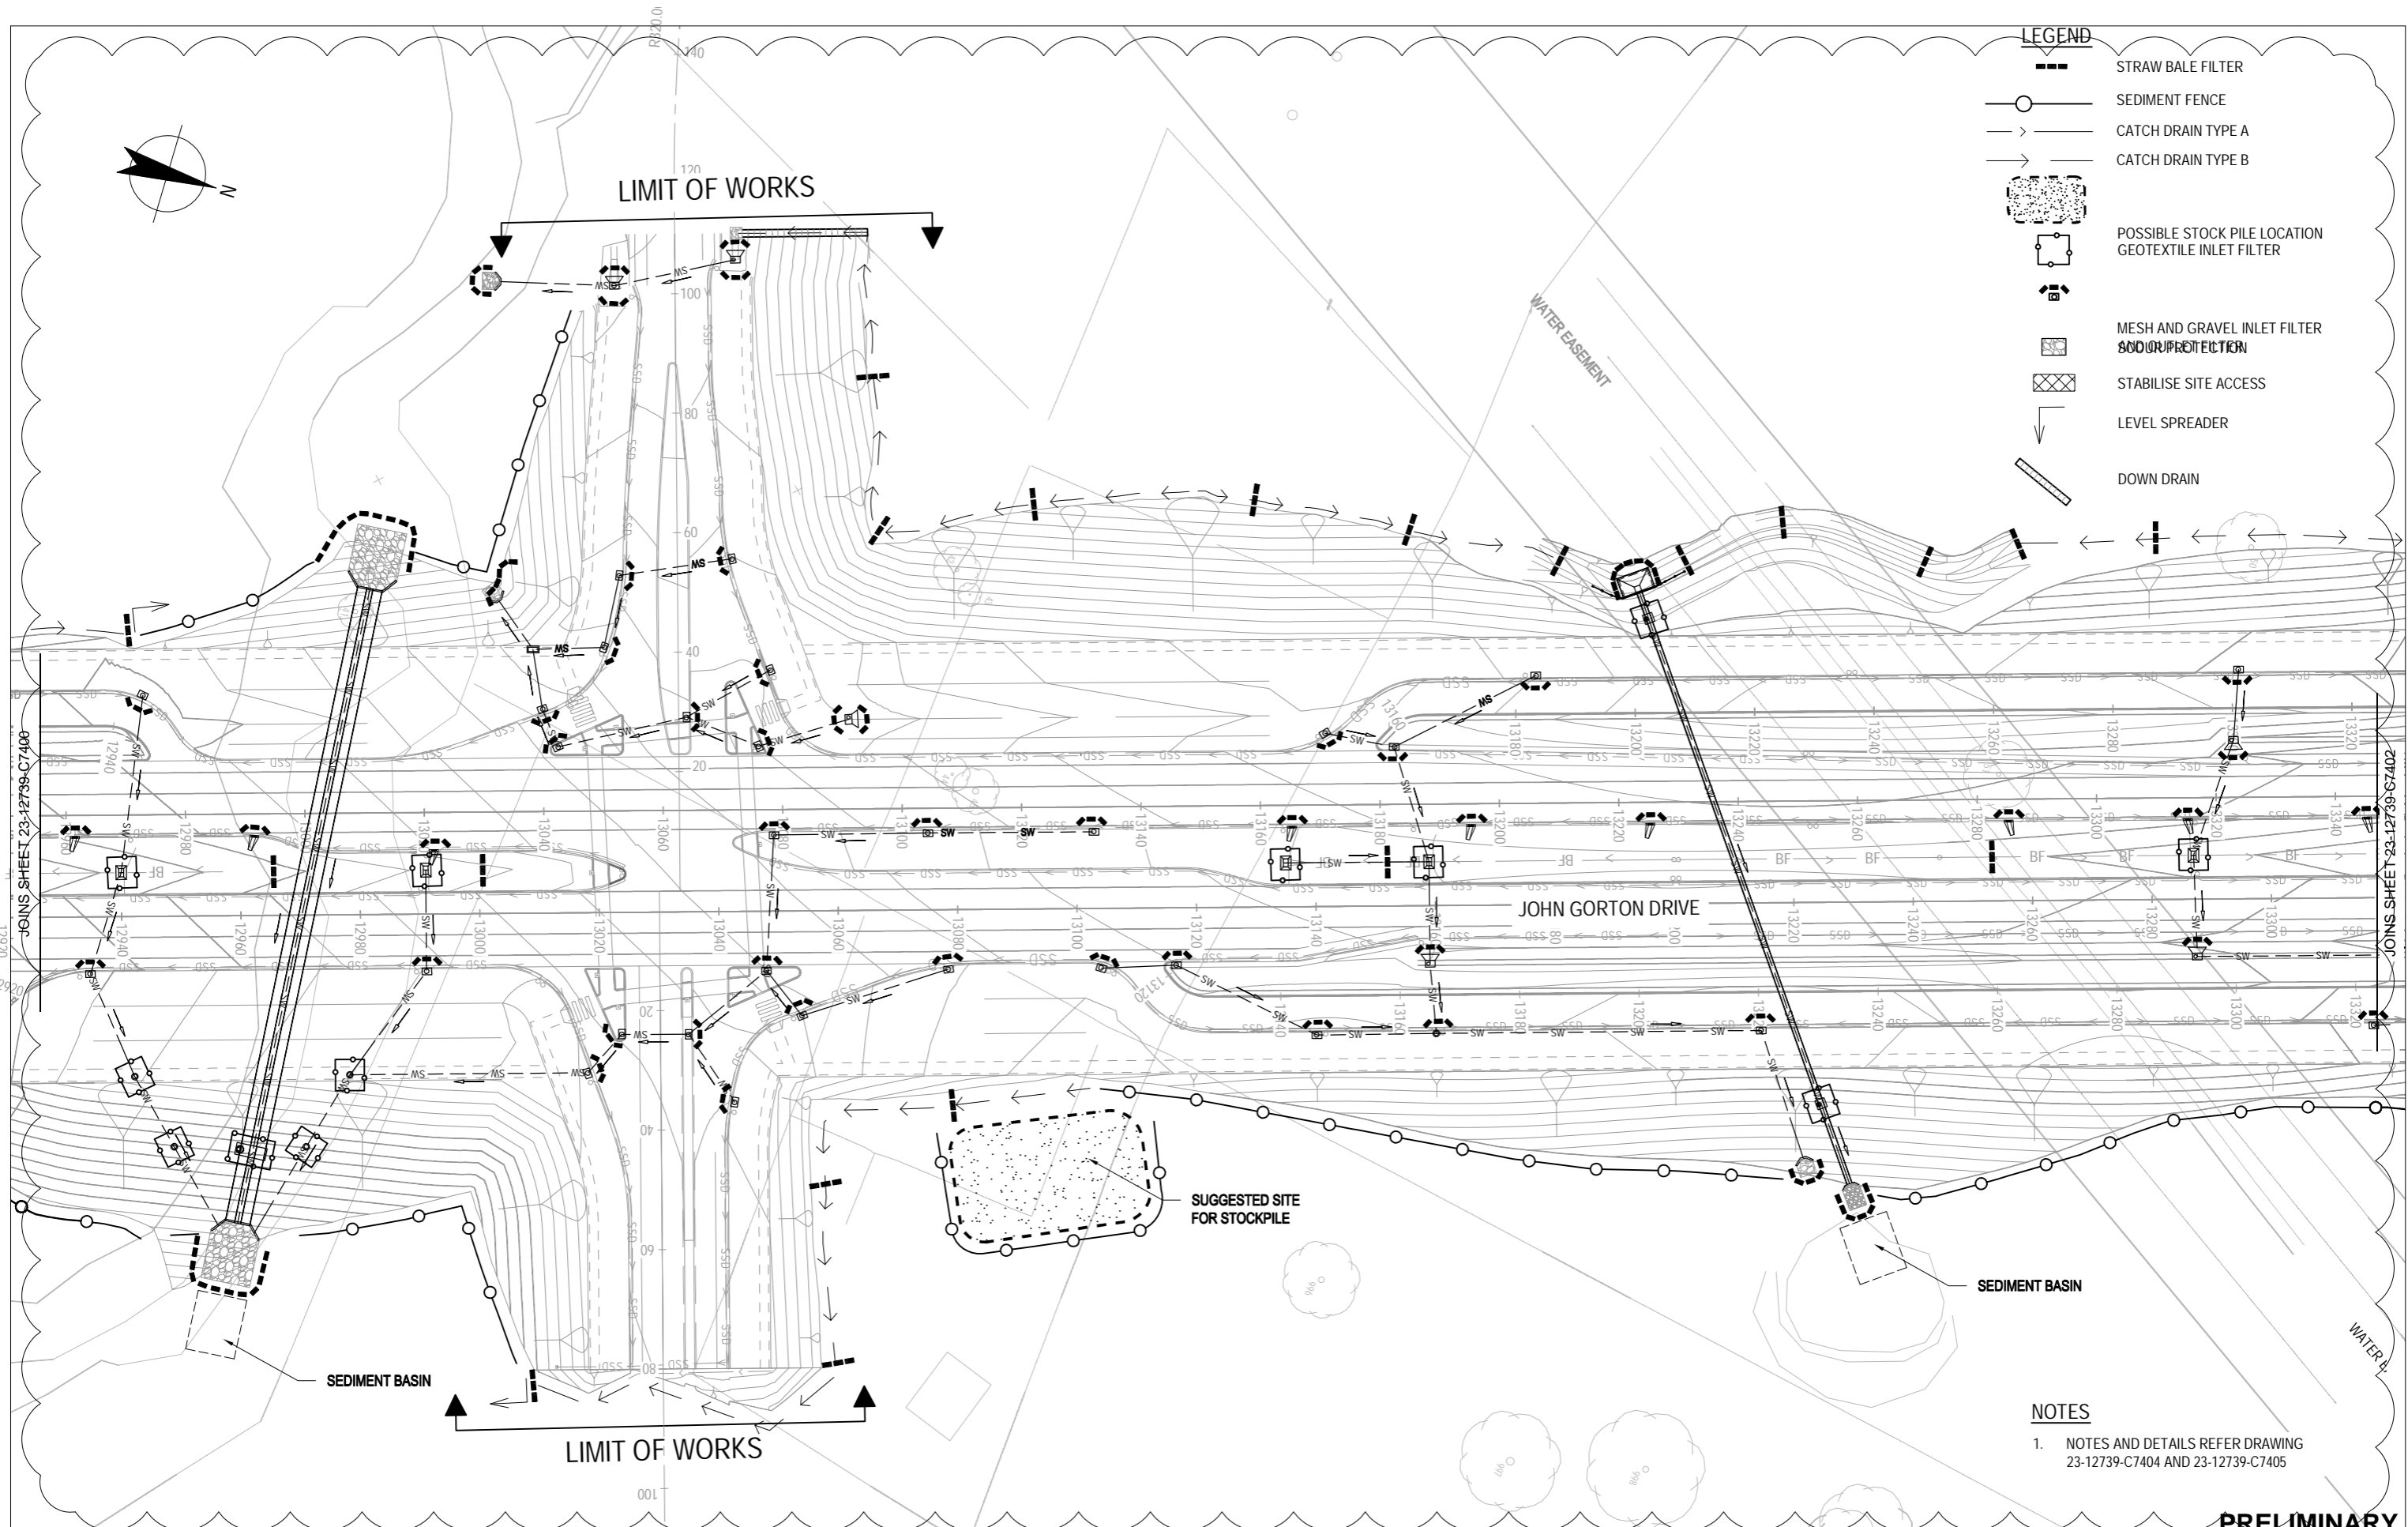


- LEGEND**
- STRAW BALE FILTER
  - SEDIMENT FENCE
  - CATCH DRAIN TYPE A
  - CATCH DRAIN TYPE B
  - POSSIBLE STOCK PILE LOCATION
  - GEOTEXTILE INLET FILTER
  - MESH AND GRAVEL INLET FILTER
  - SOIL PROTECTION
  - STABILISE SITE ACCESS
  - LEVEL SPREADER
  - DOWN DRAIN

- NOTES**
- NOTES AND DETAILS REFER DRAWING 23-12739-C7404 AND 23-12739-C7405

**PRELIMINARY**

No	Revision	Note: * indicates signatures on original issue of drawing or last revision of drawing	Drawn	Job Manager	Project Director	Date
C	UPDATED DRAWING (DA)		GD	ML*	CK*	15.08.11
B	PLAN UPDATED (DA)		MPQ	ML*	CK*	26.08.11
A	FSP ISSUE		TM	ML*	GV*	04.05.11

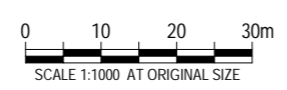

**GHD** CLIENTS | PEOPLE | PERFORMANCE

Level 7, 16 Marcus Clarke Street  
 Canberra ACT 2601 Australia  
 GPO Box 1877 Canberra ACT 2601  
 T 61 2 6113 3200 F 61 2 6113 3299  
 E cbrmail@ghd.com W www.ghd.com


<b>DO NOT SCALE</b>	Drawn T.MUSE	Designer G.DOUGHERTY
Conditions of Use. This document may only be used by GHD's client (and any other person who GHD has agreed can use this document) for the purpose for which it was prepared and must not be used by any other person or for any other purpose.	Drafting Check	Design Check
	Approved (Project Director)	Date
	Scale 1:1000	This Drawing must not be used for Construction unless signed as Approved

Client **PROCUREMENT SOLUTIONS**

Project **MOLONGLO INFRASTRUCTURE - STAGE 1D**


Title **EROSION AND SEDIMENT CONTROL CONCEPT PLAN SHEET 2 OF 4**

Original Size **A3** Drawing No: **23-12739-C7401** Rev: **C**

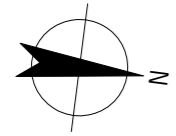

JOINS SHEET 23-12739-C7401

JOINS SHEET 23-12739-C7403

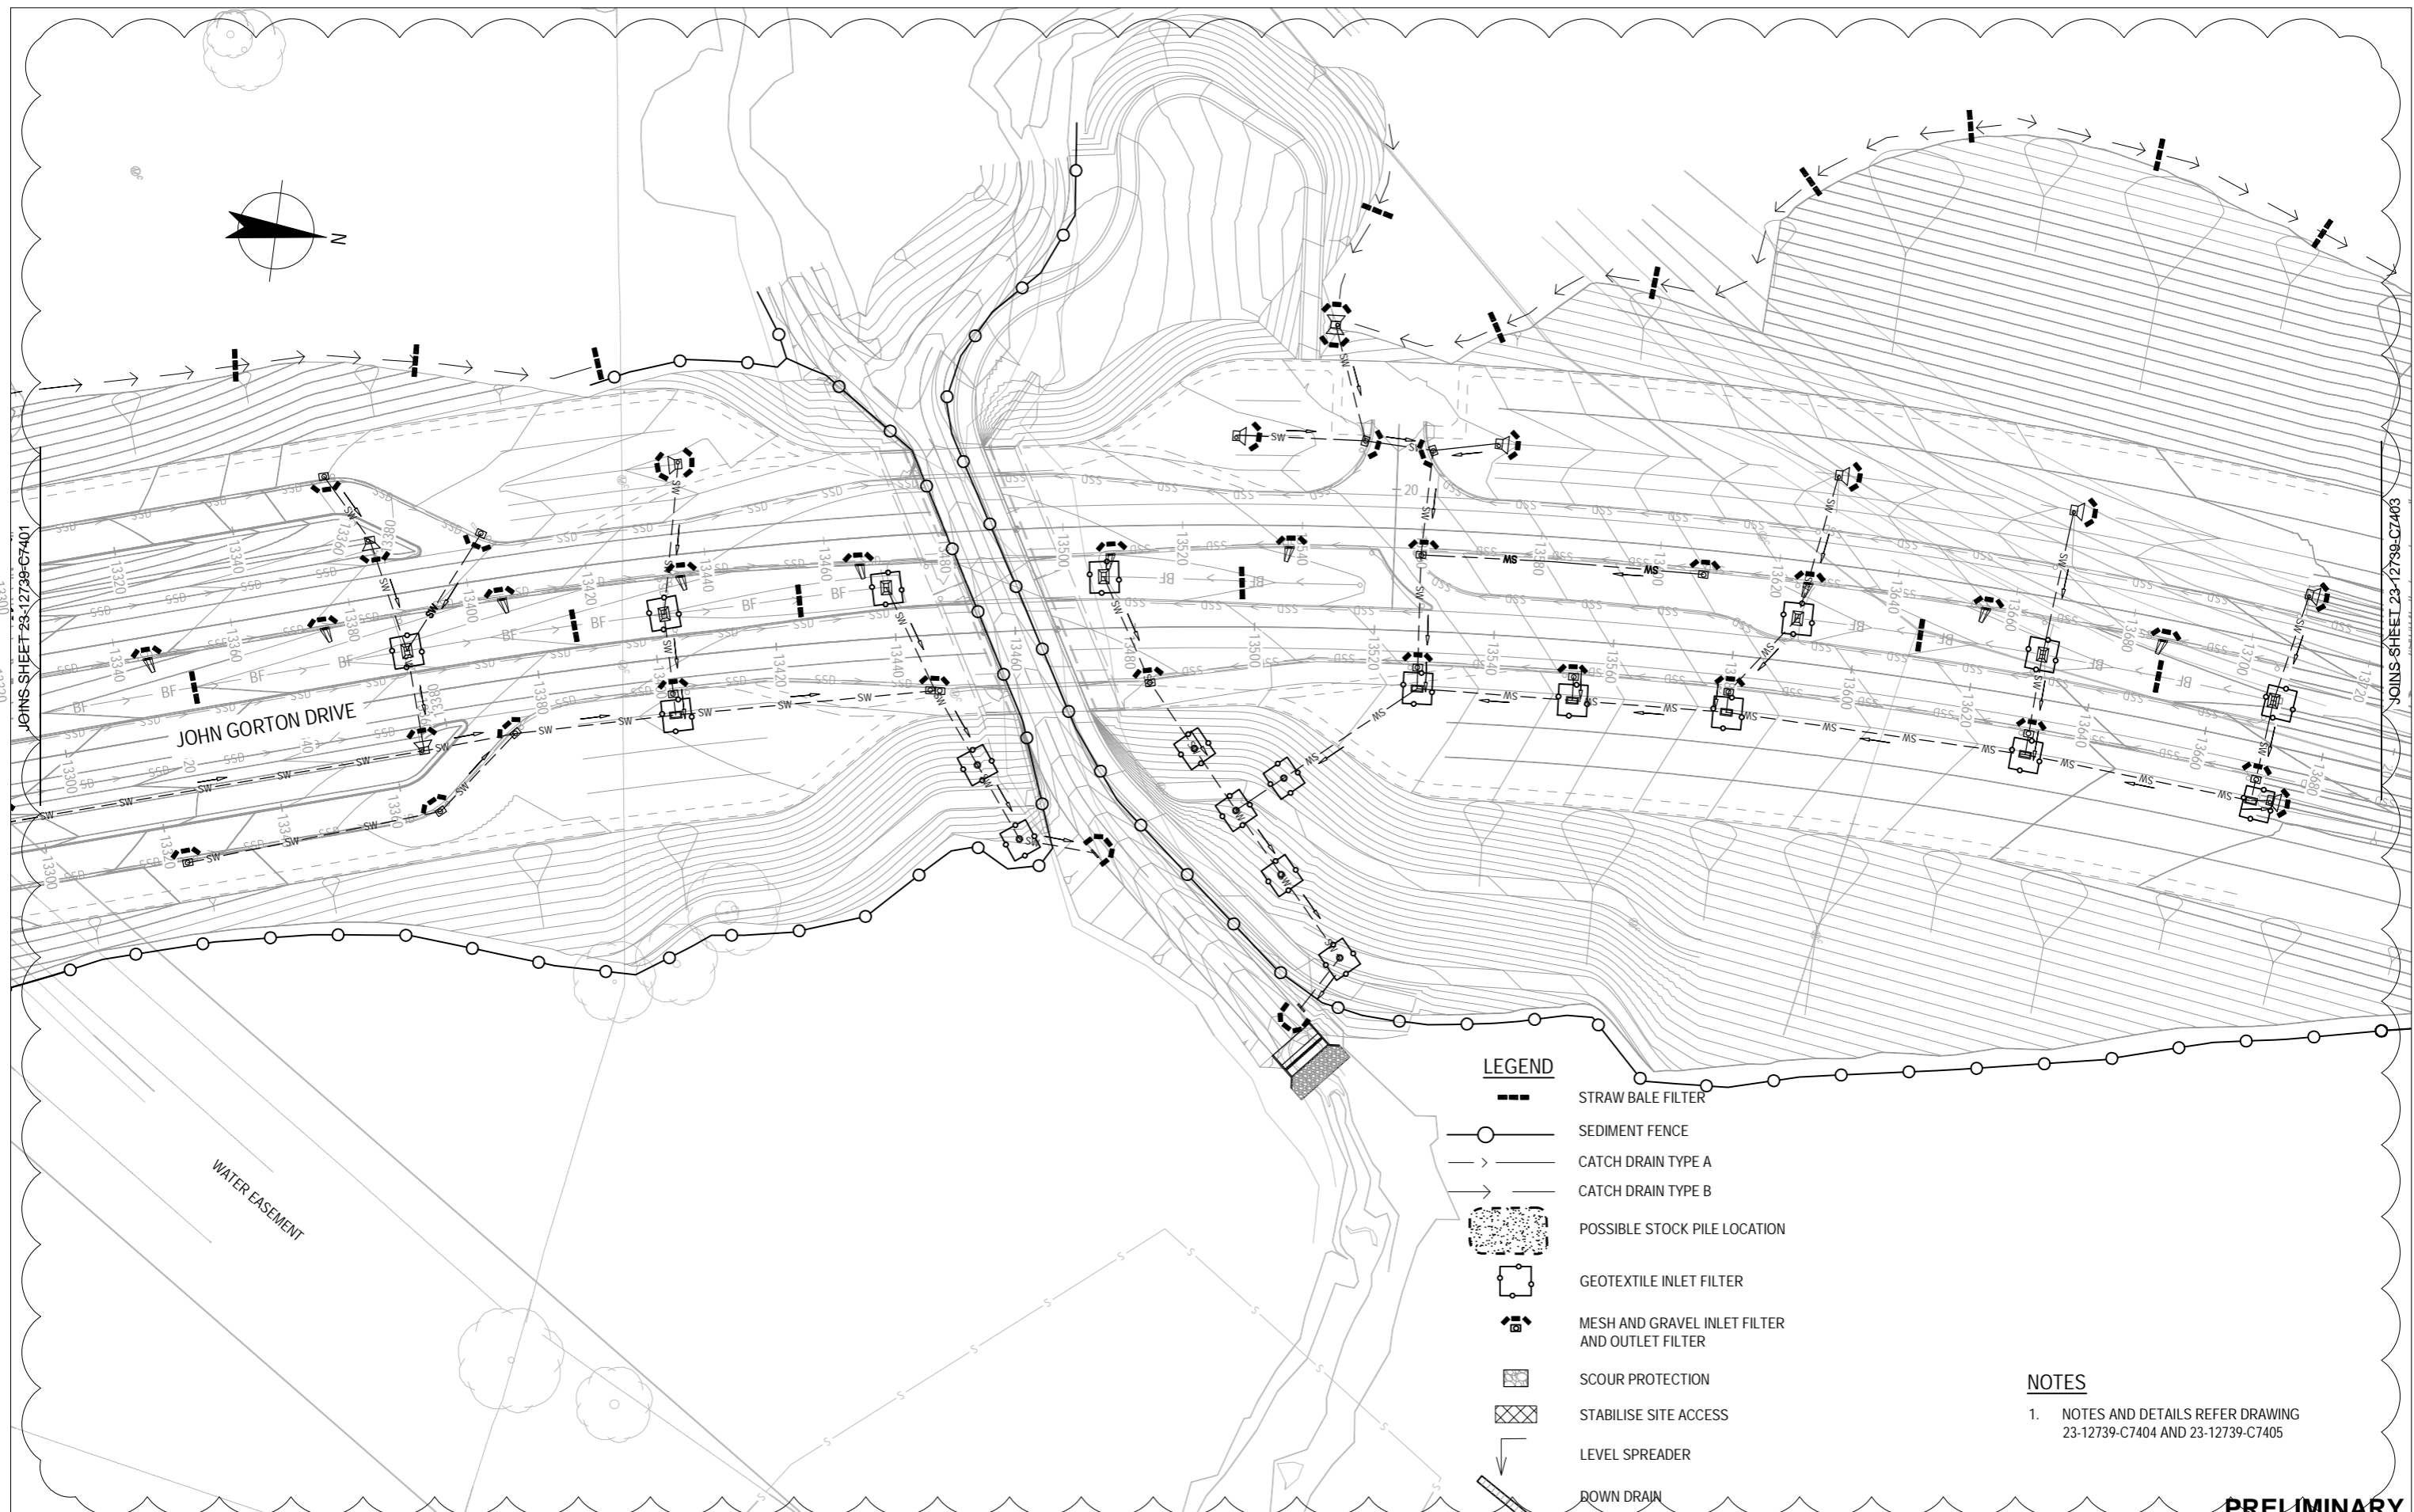

**LEGEND**


- STRAW BALE FILTER
- SEDIMENT FENCE
- CATCH DRAIN TYPE A
- CATCH DRAIN TYPE B
- POSSIBLE STOCK PILE LOCATION
- GEOTEXTILE INLET FILTER
- MESH AND GRAVEL INLET FILTER AND OUTLET FILTER
- SCOUR PROTECTION
- STABILISE SITE ACCESS
- LEVEL SPREADER
- DOWN DRAIN

**NOTES**

1. NOTES AND DETAILS REFER DRAWING 23-12739-C7404 AND 23-12739-C7405

**PRELIMINARY**

No	Revision	Note: * indicates signatures on original issue of drawing or last revision of drawing	Drawn	Job Manager	Project Director	Date
C	UPDATED DRAWING (DA)		GD	ML*	CK*	15.08.11
B	PLAN UPDATED (DA)		MPQ	ML*	CK*	26.08.11
A	FSP ISSUE		TM	ML*	GV*	04.05.11

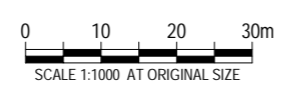


**GHD** CLIENTS | PEOPLE | PERFORMANCE

Level 7, 16 Marcus Clarke Street  
 Canberra ACT 2601 Australia  
 GPO Box 1877 Canberra ACT 2601  
 T 61 2 6113 3200 F 61 2 6113 3299  
 E cbrmail@ghd.com W www.ghd.com


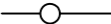
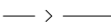
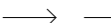

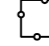





DO NOT SCALE		Drawn T.MUSE	Designer G.DOUGHERTY
Conditions of Use. This document may only be used by GHD's client (and any other person who GHD has agreed can use this document) for the purpose for which it was prepared and must not be used by any other person or for any other purpose.		Drafting Check	Design Check
		Approved (Project Director) Date	
Scale 1:1000		This Drawing must not be used for Construction unless signed as Approved	

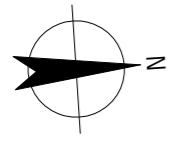
**PROCUREMENT SOLUTIONS**  
**MOLONGLO INFRASTRUCTURE - STAGE 1D**  
**EROSION AND SEDIMENT CONTROL CONCEPT PLAN**  
**SHEET 3 OF 4**

Original Size **A3** Drawing No: **23-12739-C7402** Rev: **C**



**LEGEND**

-  STRAW BALE FILTER
-  SEDIMENT FENCE
-  CATCH DRAIN TYPE A
-  CATCH DRAIN TYPE B
-  POSSIBLE STOCK PILE LOCATION
-  GEOTEXTILE INLET FILTER
-  MESH AND GRAVEL INLET AND OUTLET FILTER
-  SCOUR PROTECTION
-  STABILISE SITE ACCESS
-  LEVEL SPREADER
-  DOWN DRAIN

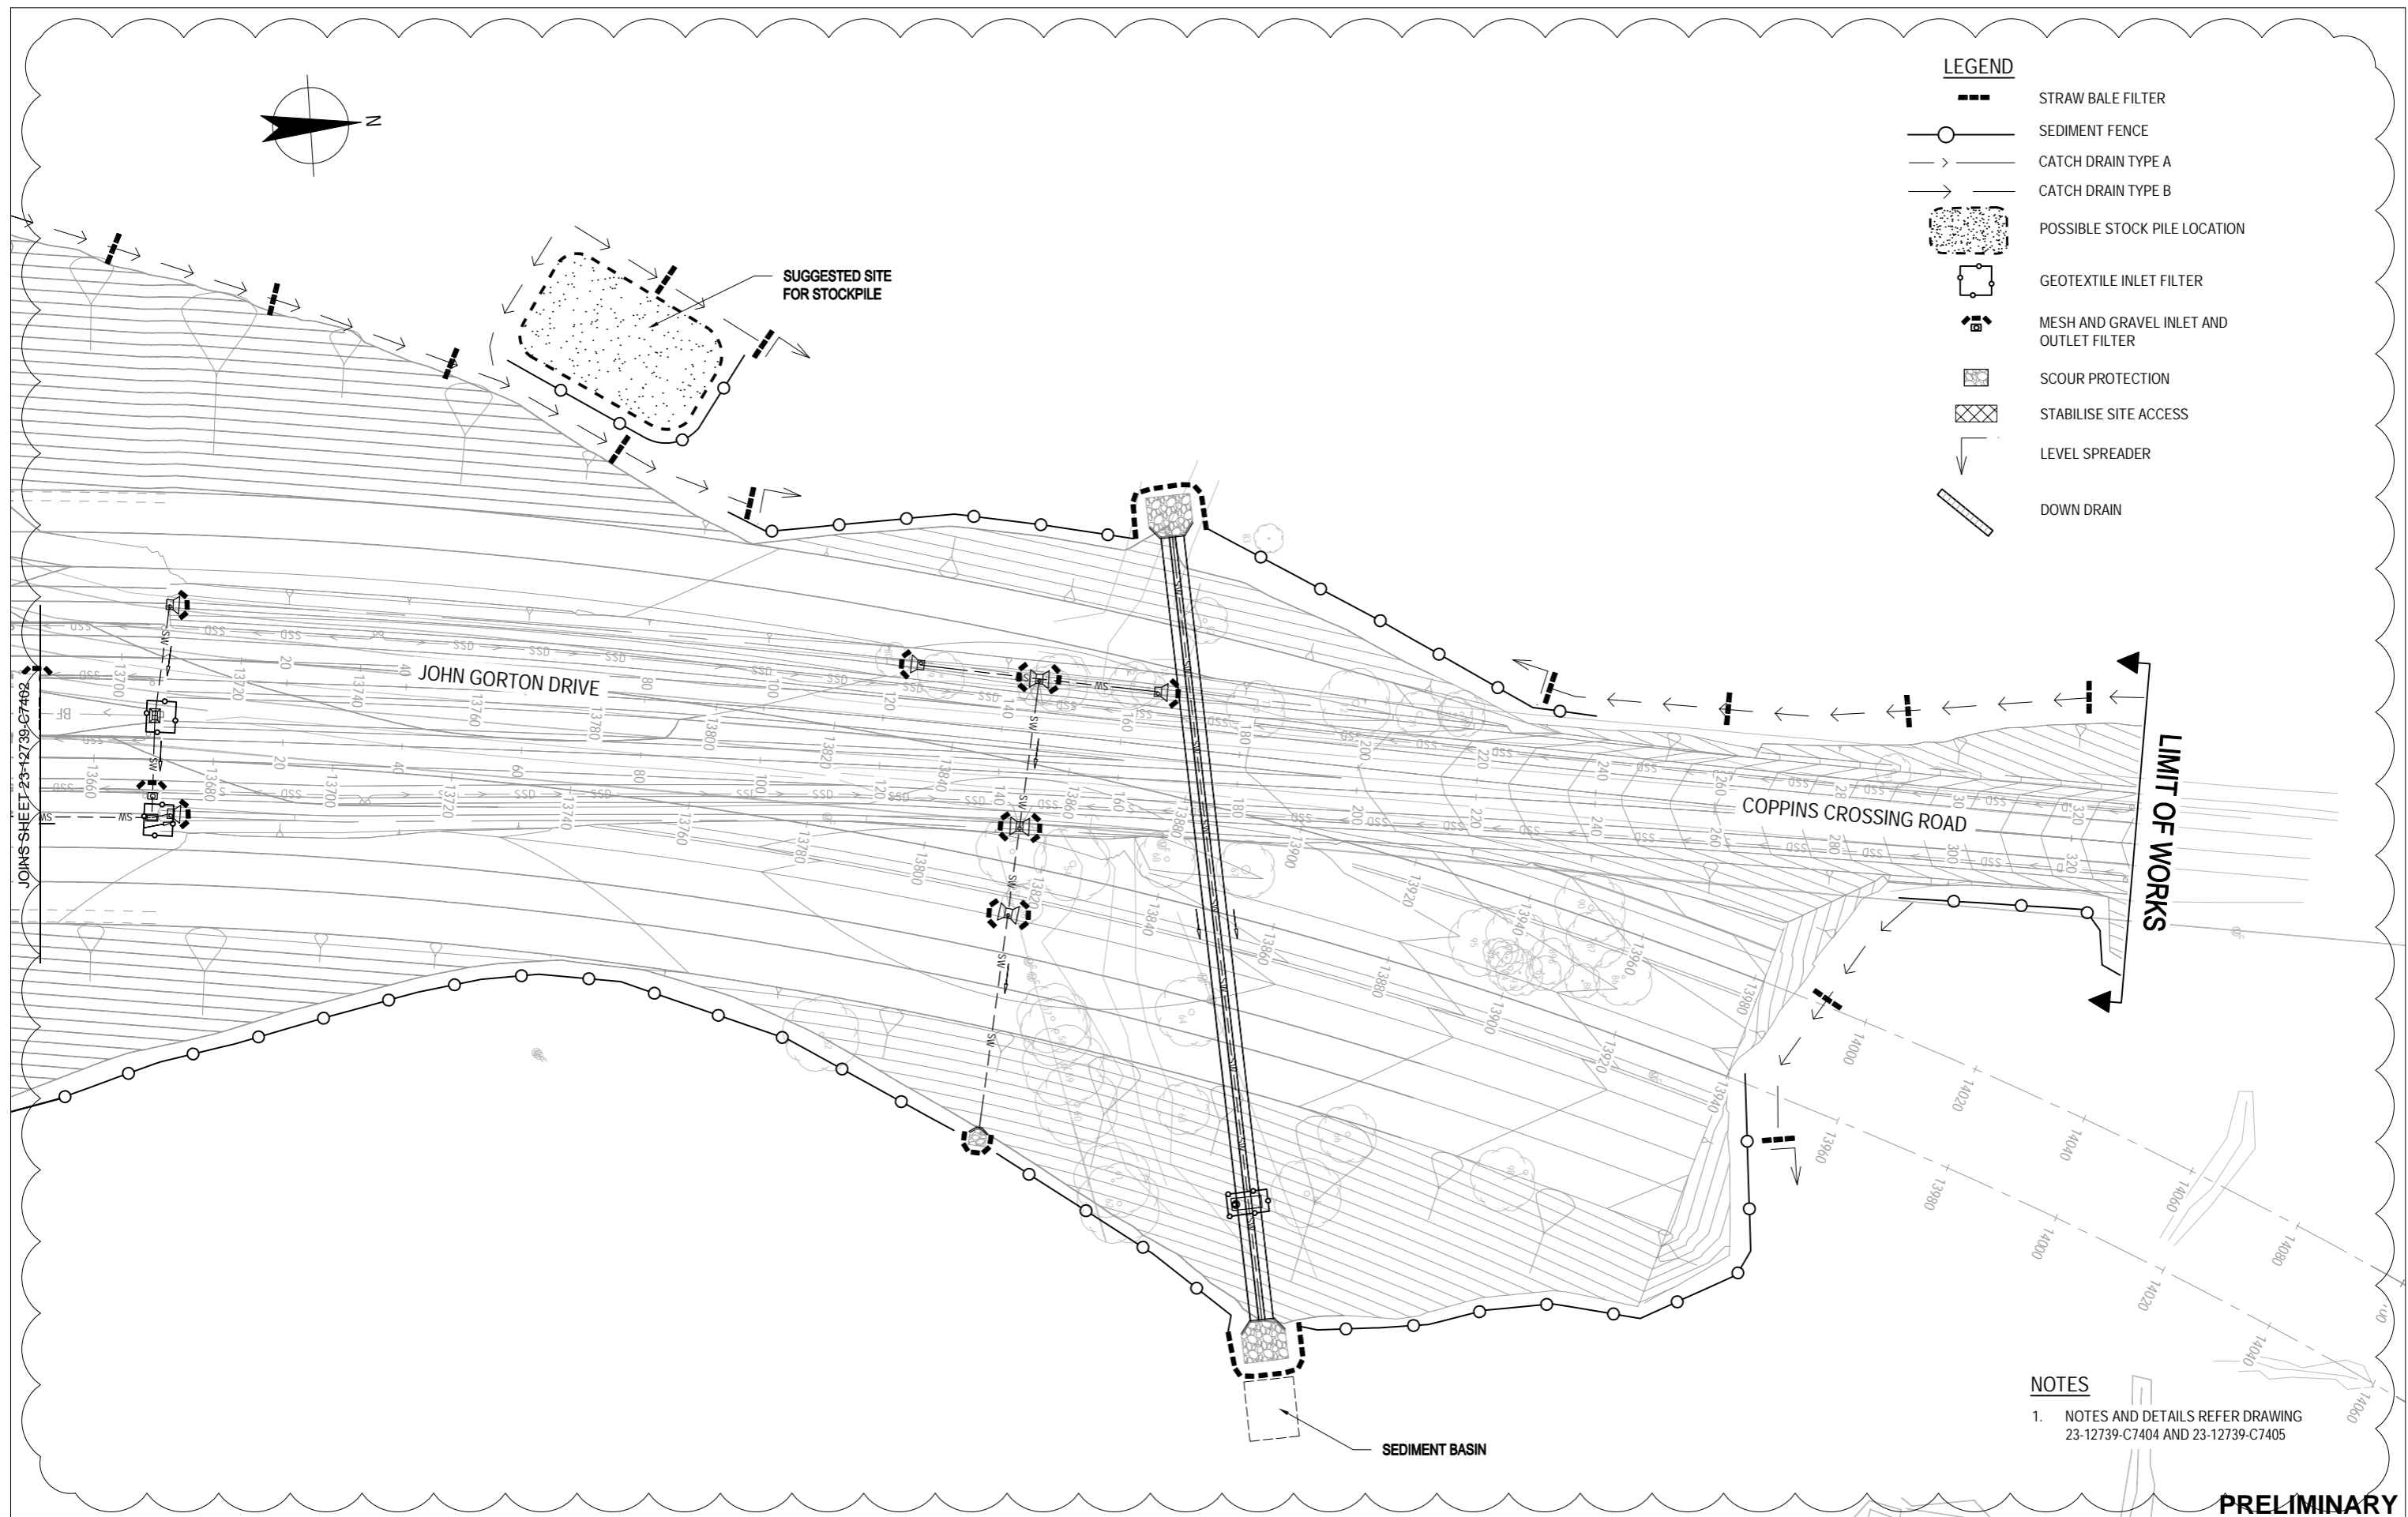


**NOTES**

1. NOTES AND DETAILS REFER DRAWING 23-12739-C7404 AND 23-12739-C7405

**PRELIMINARY**

No	Revision	Note: * indicates signatures on original issue of drawing or last revision of drawing	Drawn	Job Manager	Project Director	Date
C	UPDATED DRAWING (DA)		GD	ML*	CK*	15.09.11
B	PLAN UPDATED (DA)		MPQ	ML*	CK*	26.08.11
A	FSP ISSUE		TM	ML*	GV*	04.05.11

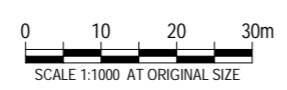

**GHD** CLIENTS | PEOPLE | PERFORMANCE

Level 7, 16 Marcus Clarke Street  
 Canberra ACT 2601 Australia  
 GPO Box 1877 Canberra ACT 2601  
 T 61 2 6113 3200 F 61 2 6113 3299  
 E cbrmail@ghd.com W www.ghd.com

<b>DO NOT SCALE</b>	Drawn T.MUSE	Designer G.DOUGHERTY
Conditions of Use. This document may only be used by GHD's client (and any other person who GHD has agreed can use this document) for the purpose for which it was prepared and must not be used by any other person or for any other purpose.	Drafting Check	Design Check
	Approved (Project Director)	Date
	Scale 1:1000	This Drawing must not be used for Construction unless signed as Approved

Client **PROCUREMENT SOLUTIONS**  
 Project **MOLONGLO INFRASTRUCTURE - STAGE 1D**  
 Title **EROSION AND SEDIMENT CONTROL CONCEPT PLAN SHEET 4 OF 4**

Original Size **A3** Drawing No: **23-12739-C7403** Rev: **C**