

REFER AA00.01 - 3D EXTERNAL RENDERED IMAGES

- COVERED WAY & SHADING STRUCTURES
- SITE BOUNDARY
- FENCE LINE

GENERAL NOTES
REFER TO LANDSCAPING DRAWINGS FOR EXTERNAL WORKS


PROJECT NAME
NORTH GUNGAHLIN P - 6 SCHOOL
PROJECT ADDRESS

DRAWING TITLE
P-6 STAGE 1 MASTERPLAN (BUILDINGS)


DRAWN BY EP
CHECKED OW
SCALE 1 : 500@ A1
DATE PRINTED 06.12.16

PROJECT NO
2109
STATUS
TENDER ISSUE

DWG NO
AA00.02
REV
T1

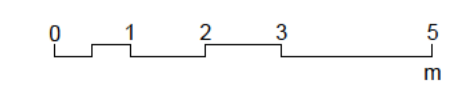

REV	DATE	DESCRIPTION
T1	06.12.16	TENDER ISSUE

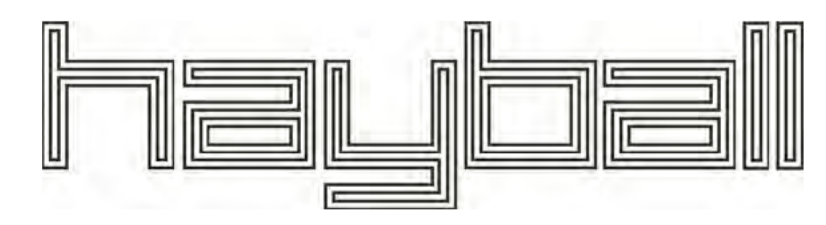

Hayball Pty Ltd
4/ 135 Sturt Street Southbank
Victoria Australia 3006
T 03 9699 3644 F 03 9699 3708
www.hayball.com.au

NSW Nominated Architects:
Tom Jordan 7521,
Richard Leonard 7522,
Robert Stent 7523,
Geoffrey Hammer 5147
ABN 84 006 394 261

Builders/Contractors shall verify job dimensions before any job commences. Figured dimensions shall take precedence over scaled work. Work shall also conform to the specification, other drawings and job dimensions. All shop drawings shall be submitted to the Architect/Consultant and manufacture shall not commence prior to the return of inspected shop drawings signed by the Architect/Consultant. © Copyright 2008 All rights reserved