


FILE: H:\C10104\drawing\DA\C10104-DA003-GENERAL ARRANGEMENT.dwg 17/11/2012 2:51PM USER: Leonard Griffiths
 Xref's: X-SURVEY X-DESIGN-C10104 X-A1-C10104 X-C10104-POND X-PAVEMENT-C10104 X-EXKEB-C10104 X-TRACT-Blocks BDY-C10104

ISSUE	DESIGN	DRAWN	CHECK	APPROVED	DATE
A	TH	LAG	SP	SP	26/06/12
B					17/07/12
C					
D					
E					
F					

AMENDMENT DETAILS	
AMENDMENT	AFFECTED BLOCK NUMBERS ADDED

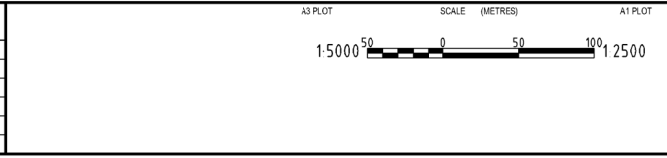

WAE No.
 PROJECT No.
15261.110

BLOCKS AFFECTED: 1187, 181 & 1125 WESTON CREEK; 13 STOMOLO


CLIENT: ACT Government Economic Development, ACT Government Environment and Sustainable Development, ACT Government Treasury

PROJECT: JOHN GORTON DRIVE EXTENSION TO MOLONGLO 2 DEVELOPMENT APPLICATION

© 2012 www.brownconsulting.com.au

DRAWING TITLE GENERAL ARRANGEMENT	
DRAWING NUMBER C10104-DA003	AMEND. A

FILE: H:\C:\000\13172\Drawings\13172-20_P1NM1.dwg 5th-Sep-2014 10:29AM USER: scott.clayton
 Scale: X:AT EOP:13172 X:NEB:13172 X:BLOCK:13172 X:PATH:13172 X:RDNAME:13172 20130102
 Melong Valley - Structure Plan - Future Roads - Stage 13172 X:BUS STOPS:13172 X:BLOCKSECTION:13172 X:RDNO:13172 X:DESIGN:11150

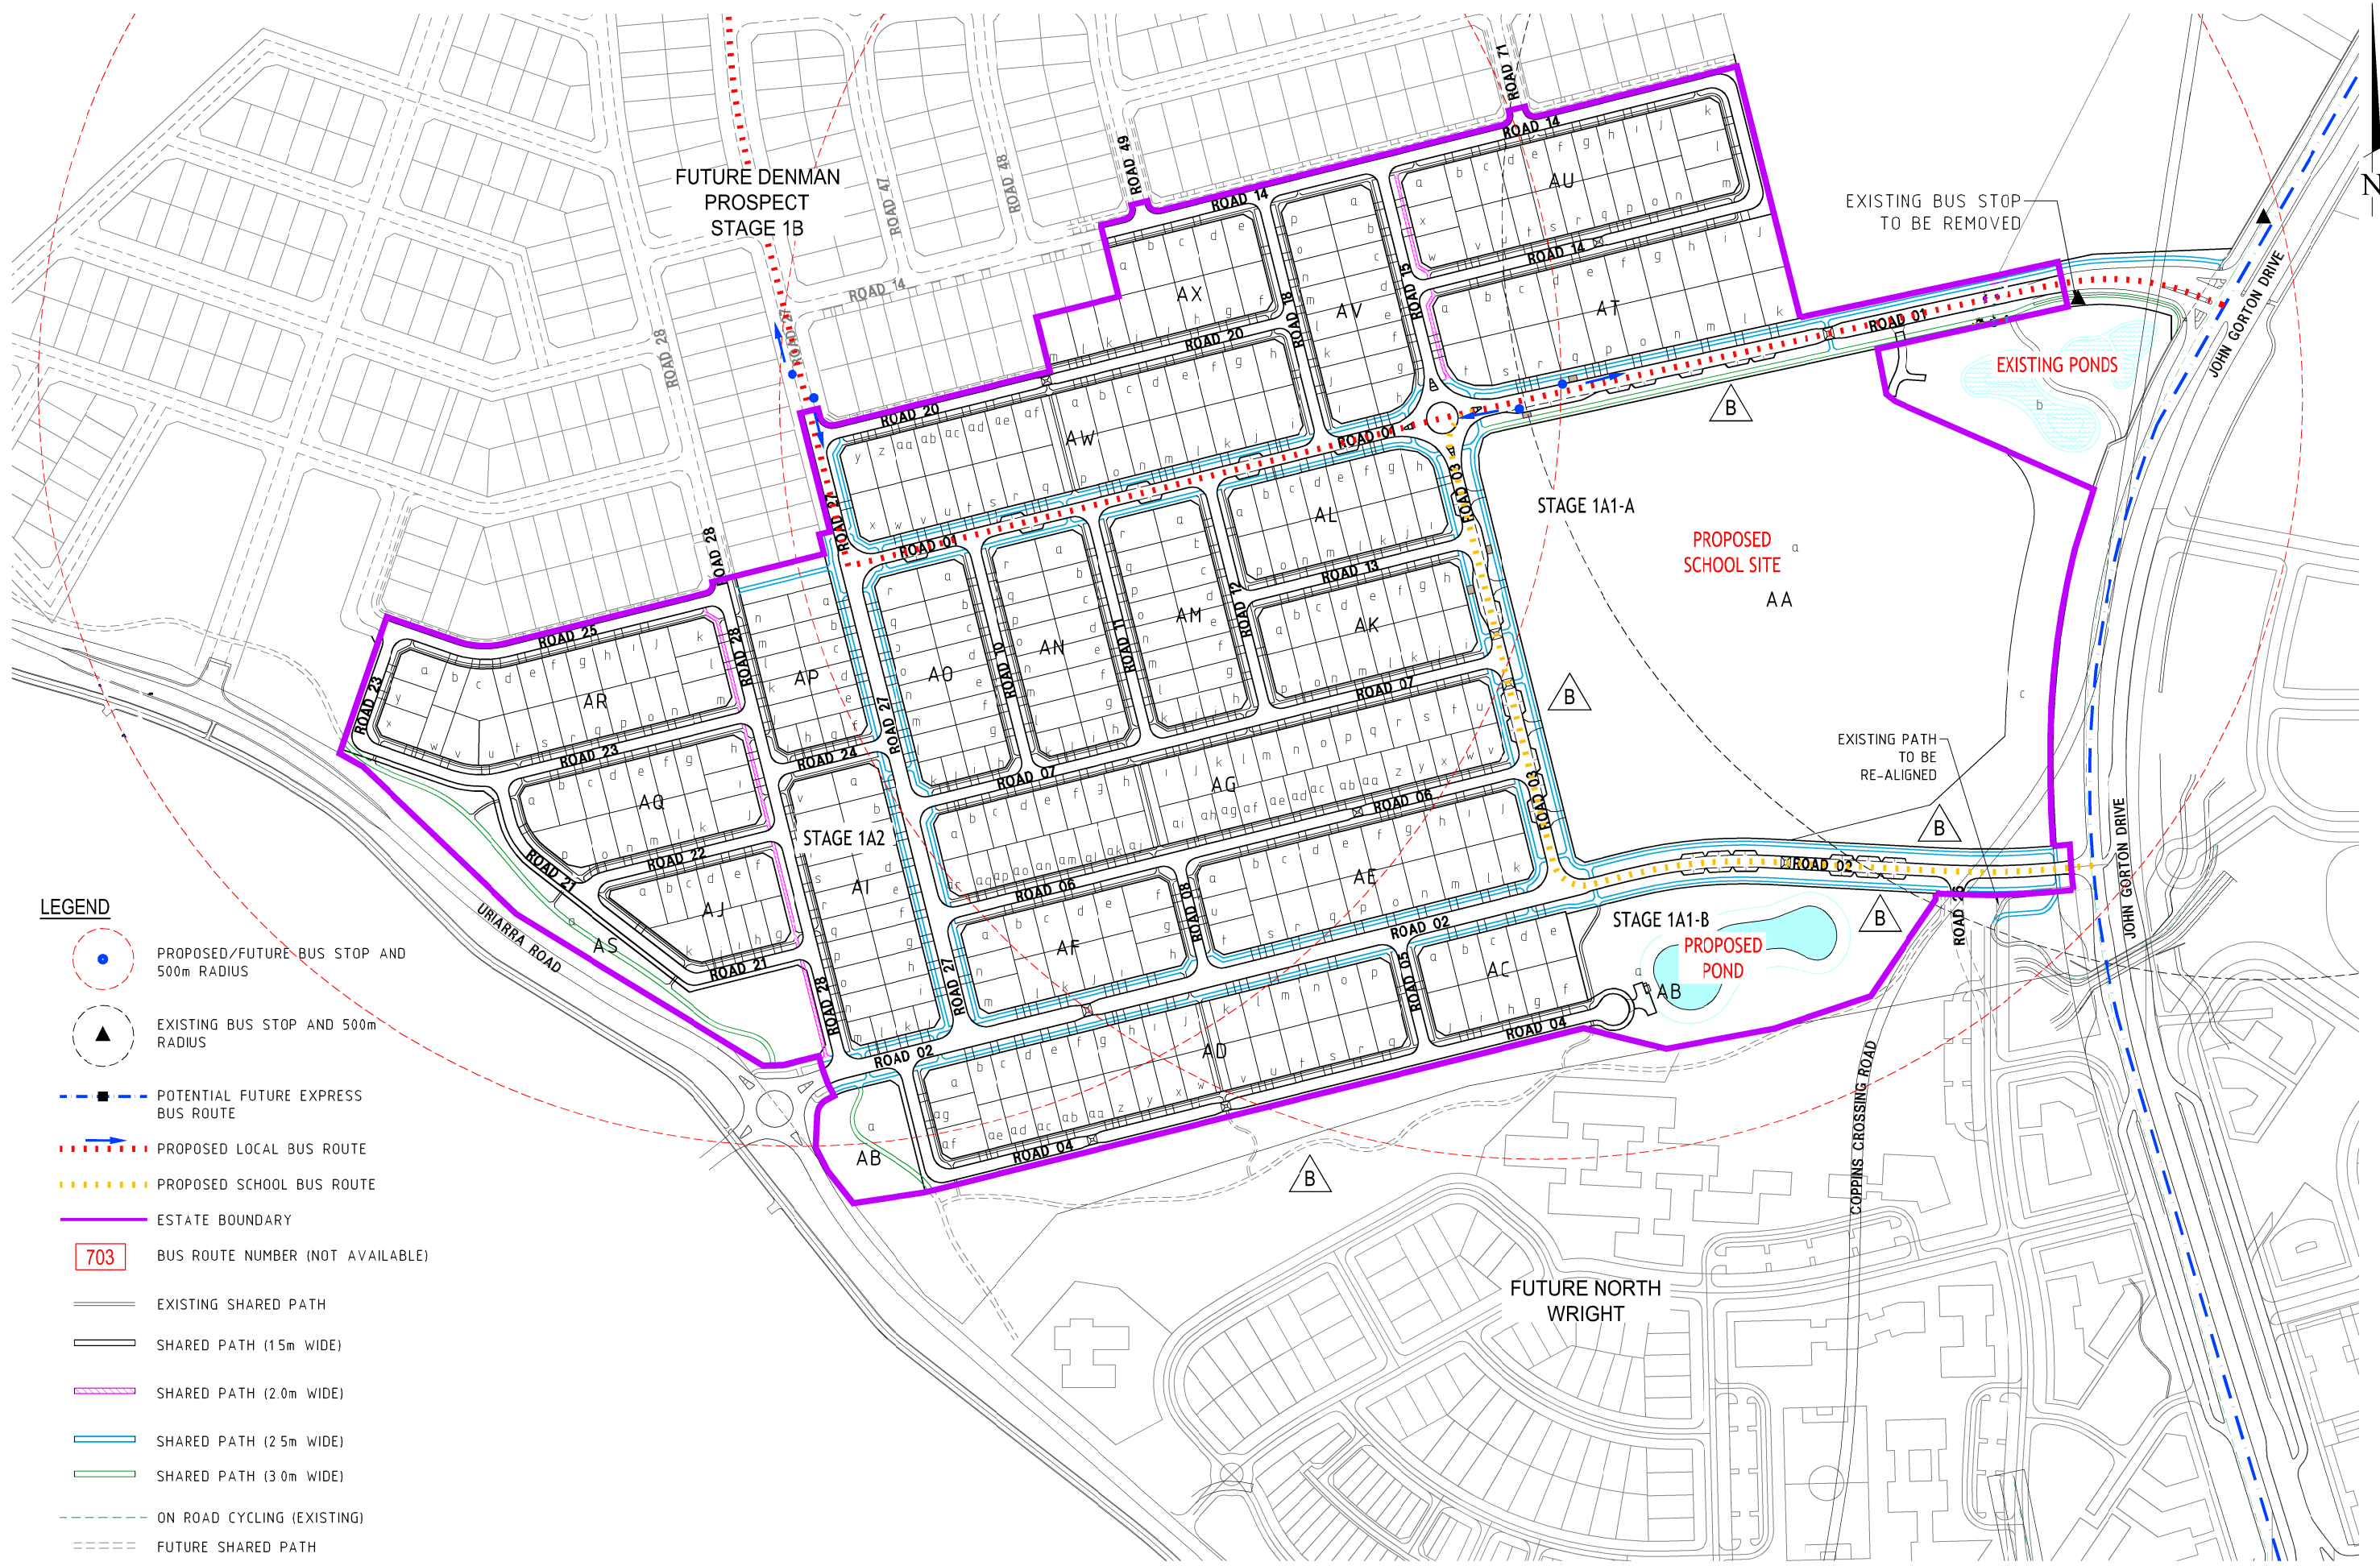

- LEGEND**
- PROPOSED/FUTURE BUS STOP AND 500m RADIUS
 - EXISTING BUS STOP AND 500m RADIUS
 - POTENTIAL FUTURE EXPRESS BUS ROUTE
 - PROPOSED LOCAL BUS ROUTE
 - PROPOSED SCHOOL BUS ROUTE
 - ESTATE BOUNDARY
 - 703 BUS ROUTE NUMBER (NOT AVAILABLE)
 - EXISTING SHARED PATH
 - SHARED PATH (15m WIDE)
 - SHARED PATH (2.0m WIDE)
 - SHARED PATH (2.5m WIDE)
 - SHARED PATH (3.0m WIDE)
 - ON ROAD CYCLING (EXISTING)
 - FUTURE SHARED PATH

FIRST ISSUE	DESIGN	DRAWN	CHECK	APPROVED	DATE	AMENDMENT DETAILS
A	HA	DC	EB	SC	16/05/14	
B	HA	DC	EB	SC	23/05/14	BLOCK H, I AND J OF SECTION AR REVISED, DRIVEWAY LOCATION REVISED
C	HA	EH	AR	EB	05/09/14	PROPOSED SCHOOL BUS ROUTE ADDED AND PATHS REVISED
D						
E						
F						

WAE No. _____

PROJECT No. _____

SCALE (METRES)

1:2000

CONSULT AUSTRALIA

CLIENT

ACT Economic Development

Land Development Agency

CAMBERIA FIRST

PROJECT

DENMAN PROSPECT STAGE 1A

ESTATE DEVELOPMENT PLAN

BROWN

© 2014

www.brownconsulting.com.au

DRAWING TITLE

PUBLIC TRANSPORT NETWORK & OFF ROAD MOVEMENT SYSTEMS

DRAWING NUMBER

C13172-PTNM.1+ PLAN No.20.1

AMEND.

B