



DEVELOPMENT APPLICATION

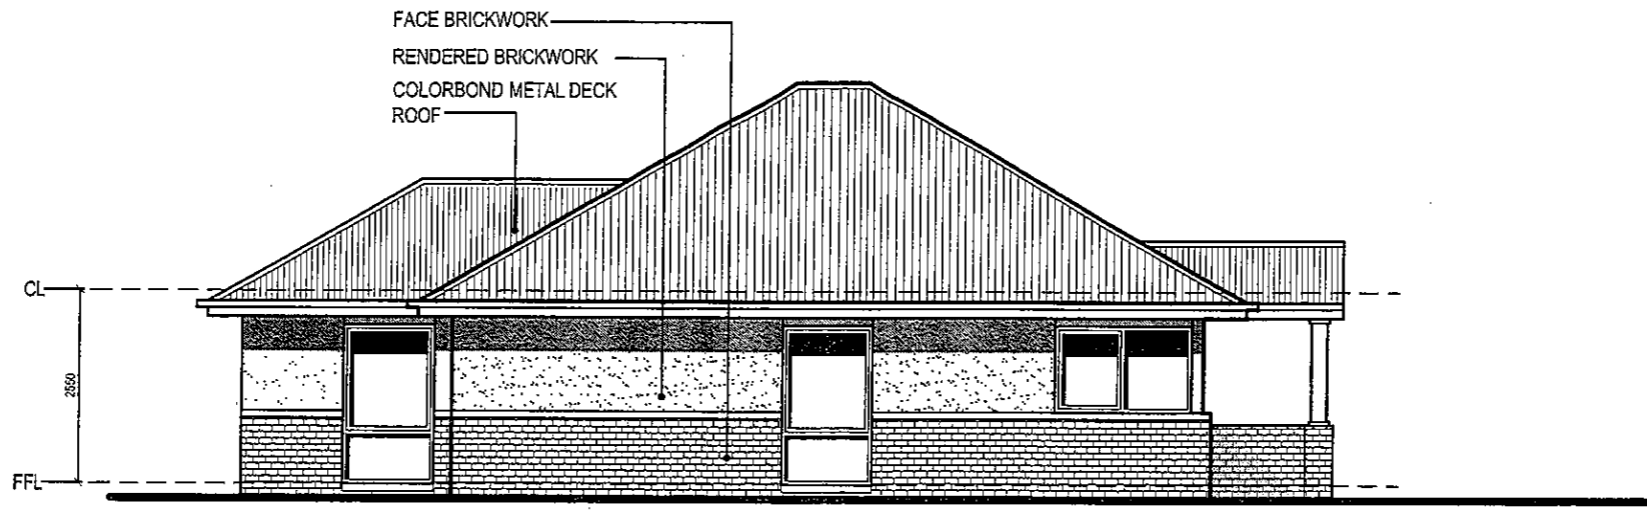

WEST ELEVATION

LAND (PLANNING AND ENVIRONMENT) ACT 1991
APPROVAL GRANTED
 PURSUANT TO SECTION 230

Delegate name JASON HUNTER
 Date 15/8/2005

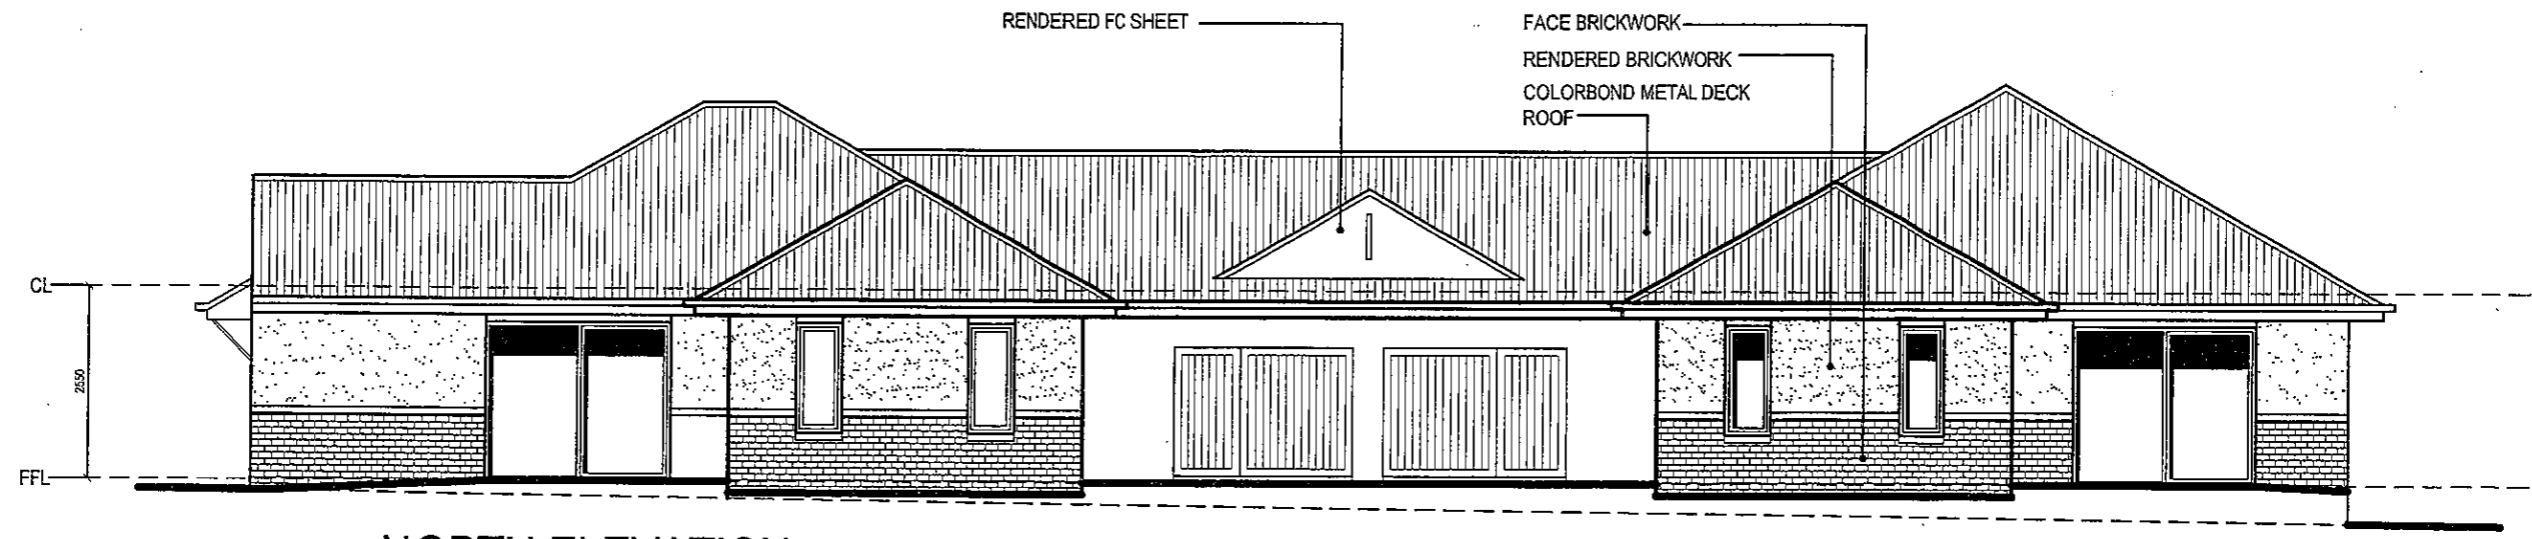

NORTH ELEVATION

ACT HOUSE ENERGY RATING SCHEME
 11 points 5.5 stars
 2 MAR 2005
 DAVID SIMON 04-0265
David Simon
 FirstRate Assessor

UNIT 1

ACT HOUSE ENERGY RATING SCHEME
 19 points 8 stars
 2 MAR 2005
 DAVID SIMON 04-0265
David Simon
 FirstRate Assessor

UNIT 2

JOB NO: PROPOSED SUPPORTIVE HOUSING DEVELOPMENT
0370 Block 15 Section 5
 53 CAMPBELL STREET

AMMENDMENTS			
DATE	DESCRIPTION	CODE	
24.3.05	ISSUED FOR DA	1	

Verified	ISSUE	DRAWN	SCALE
Approved	Preliminary	DS	1:100
Reviewed	Tender	DATE	REVISION
	Construction	JAN 05	1

ELEVATIONS
A05 T T ARCHITECTURE
 35 KENNEDY STREET KINGSTON ACT
 Tel: 62326311 Fax: 62326312
 A.B.N. 72 087 549 835 A.C.N. 087 549 835

