





Parkes way




Allara street



Landscape proposal

Design Principles

Landscape

 


Axis



Layering



Glimpses

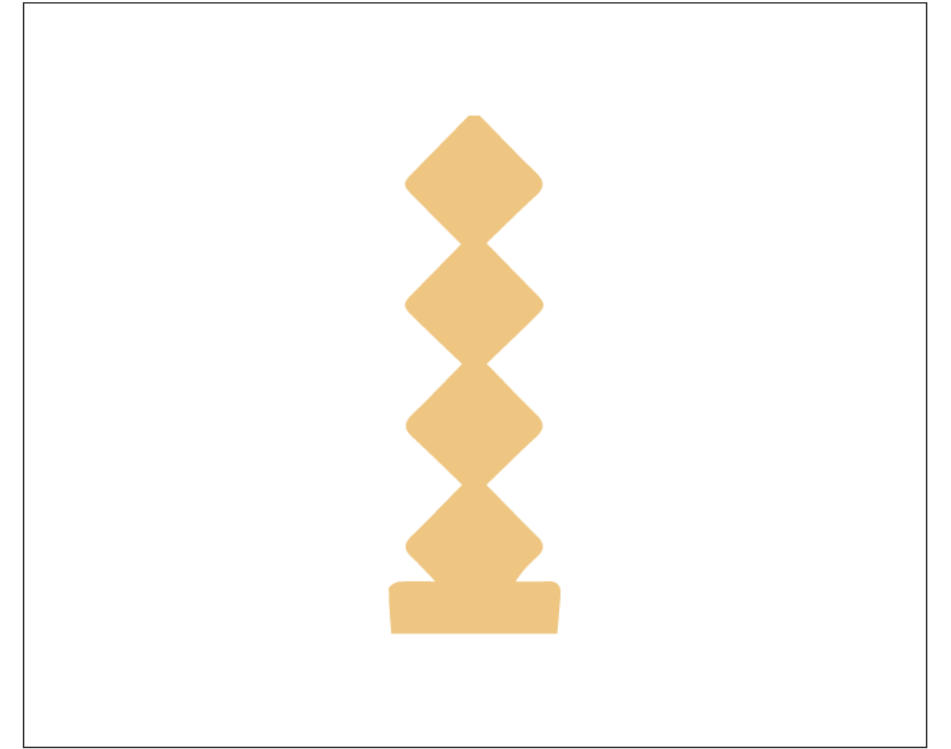


Art

Design Precedents

Landscape



Master Plan Landscape

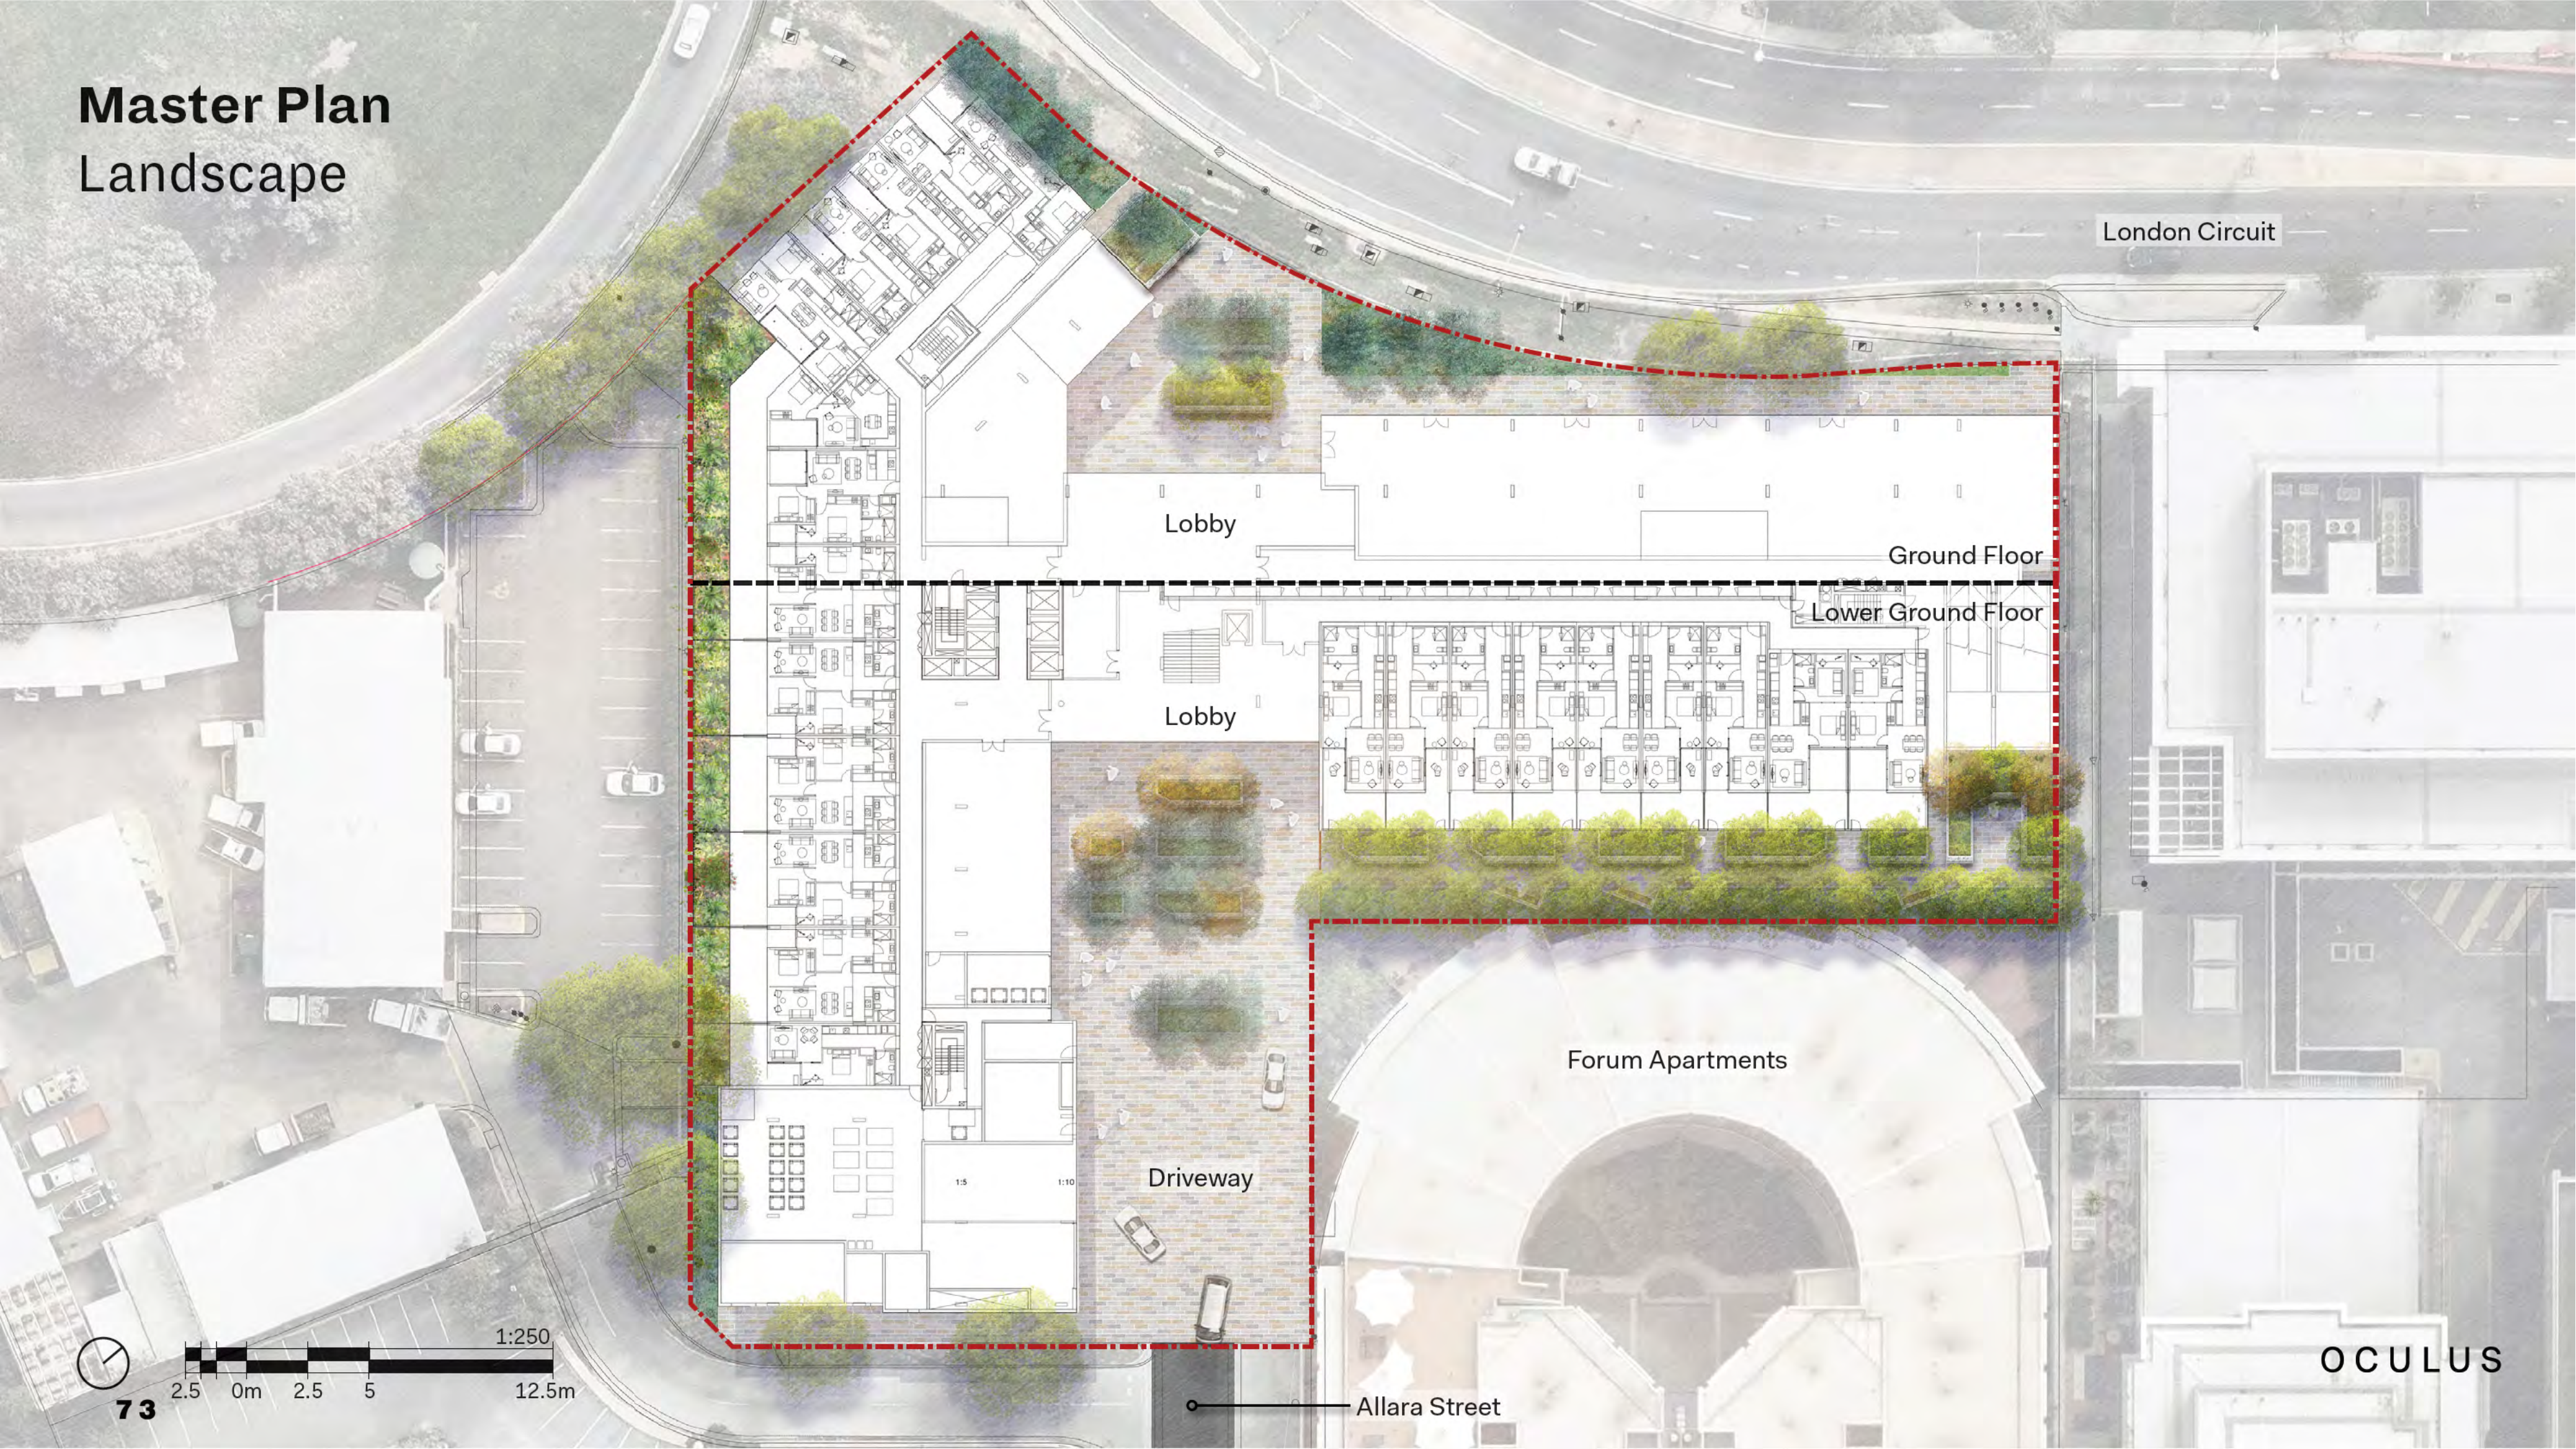

London Circuit

Lobby

Ground Floor

Lower Ground Floor


Lobby

Forum Apartments


Driveway

Allara Street

OCULUS

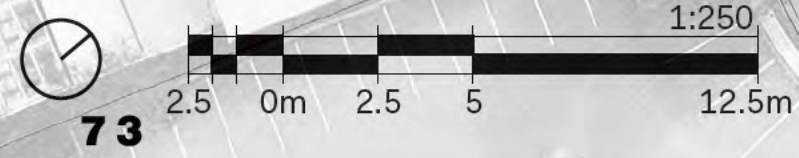

Master Plan Landscape

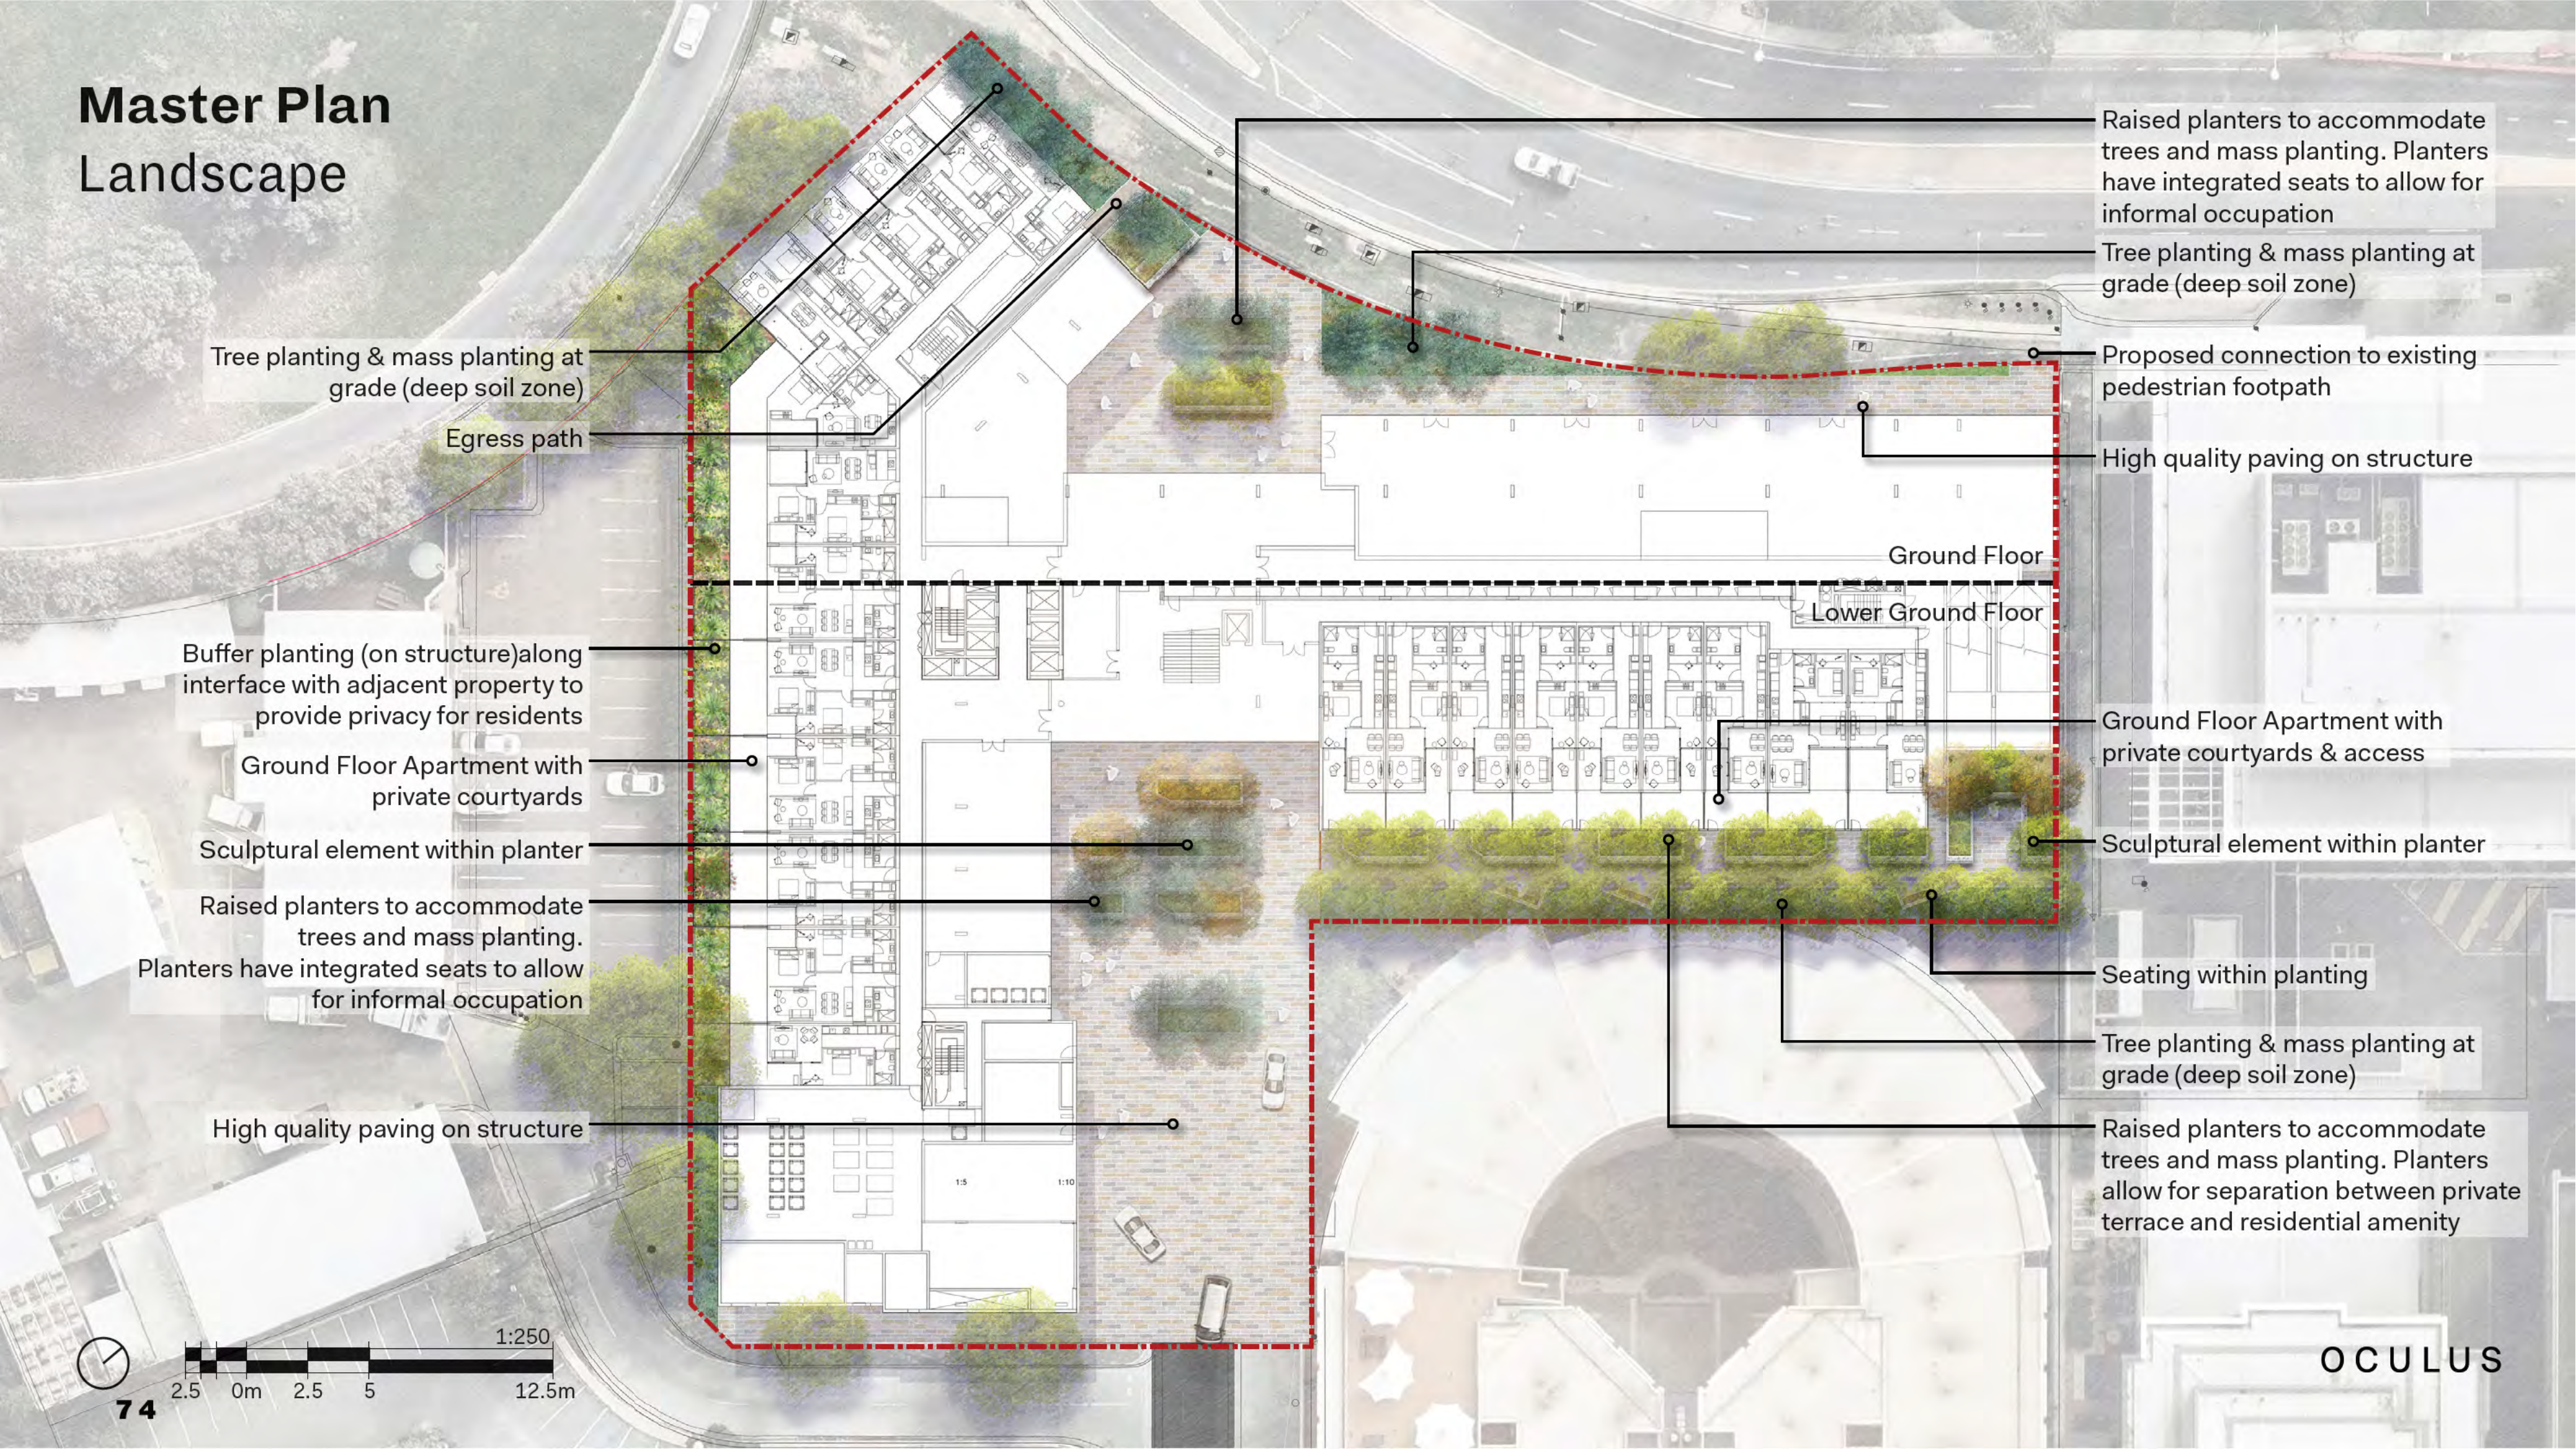

Tree planting & mass planting at grade (deep soil zone)

Egress path

Buffer planting (on structure) along interface with adjacent property to provide privacy for residents

Ground Floor Apartment with private courtyards

Sculptural element within planter

Raised planters to accommodate trees and mass planting. Planters have integrated seats to allow for informal occupation

High quality paving on structure

Raised planters to accommodate trees and mass planting. Planters have integrated seats to allow for informal occupation

Tree planting & mass planting at grade (deep soil zone)

Proposed connection to existing pedestrian footpath

High quality paving on structure

Ground Floor

Lower Ground Floor


Ground Floor Apartment with private courtyards & access


Sculptural element within planter


Seating within planting

Tree planting & mass planting at grade (deep soil zone)

Raised planters to accommodate trees and mass planting. Planters allow for separation between private terrace and residential amenity

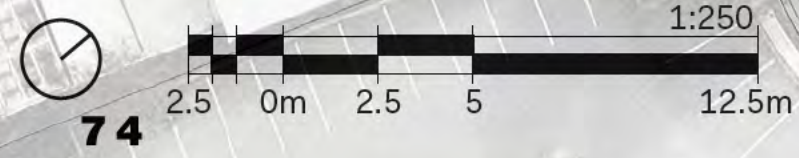

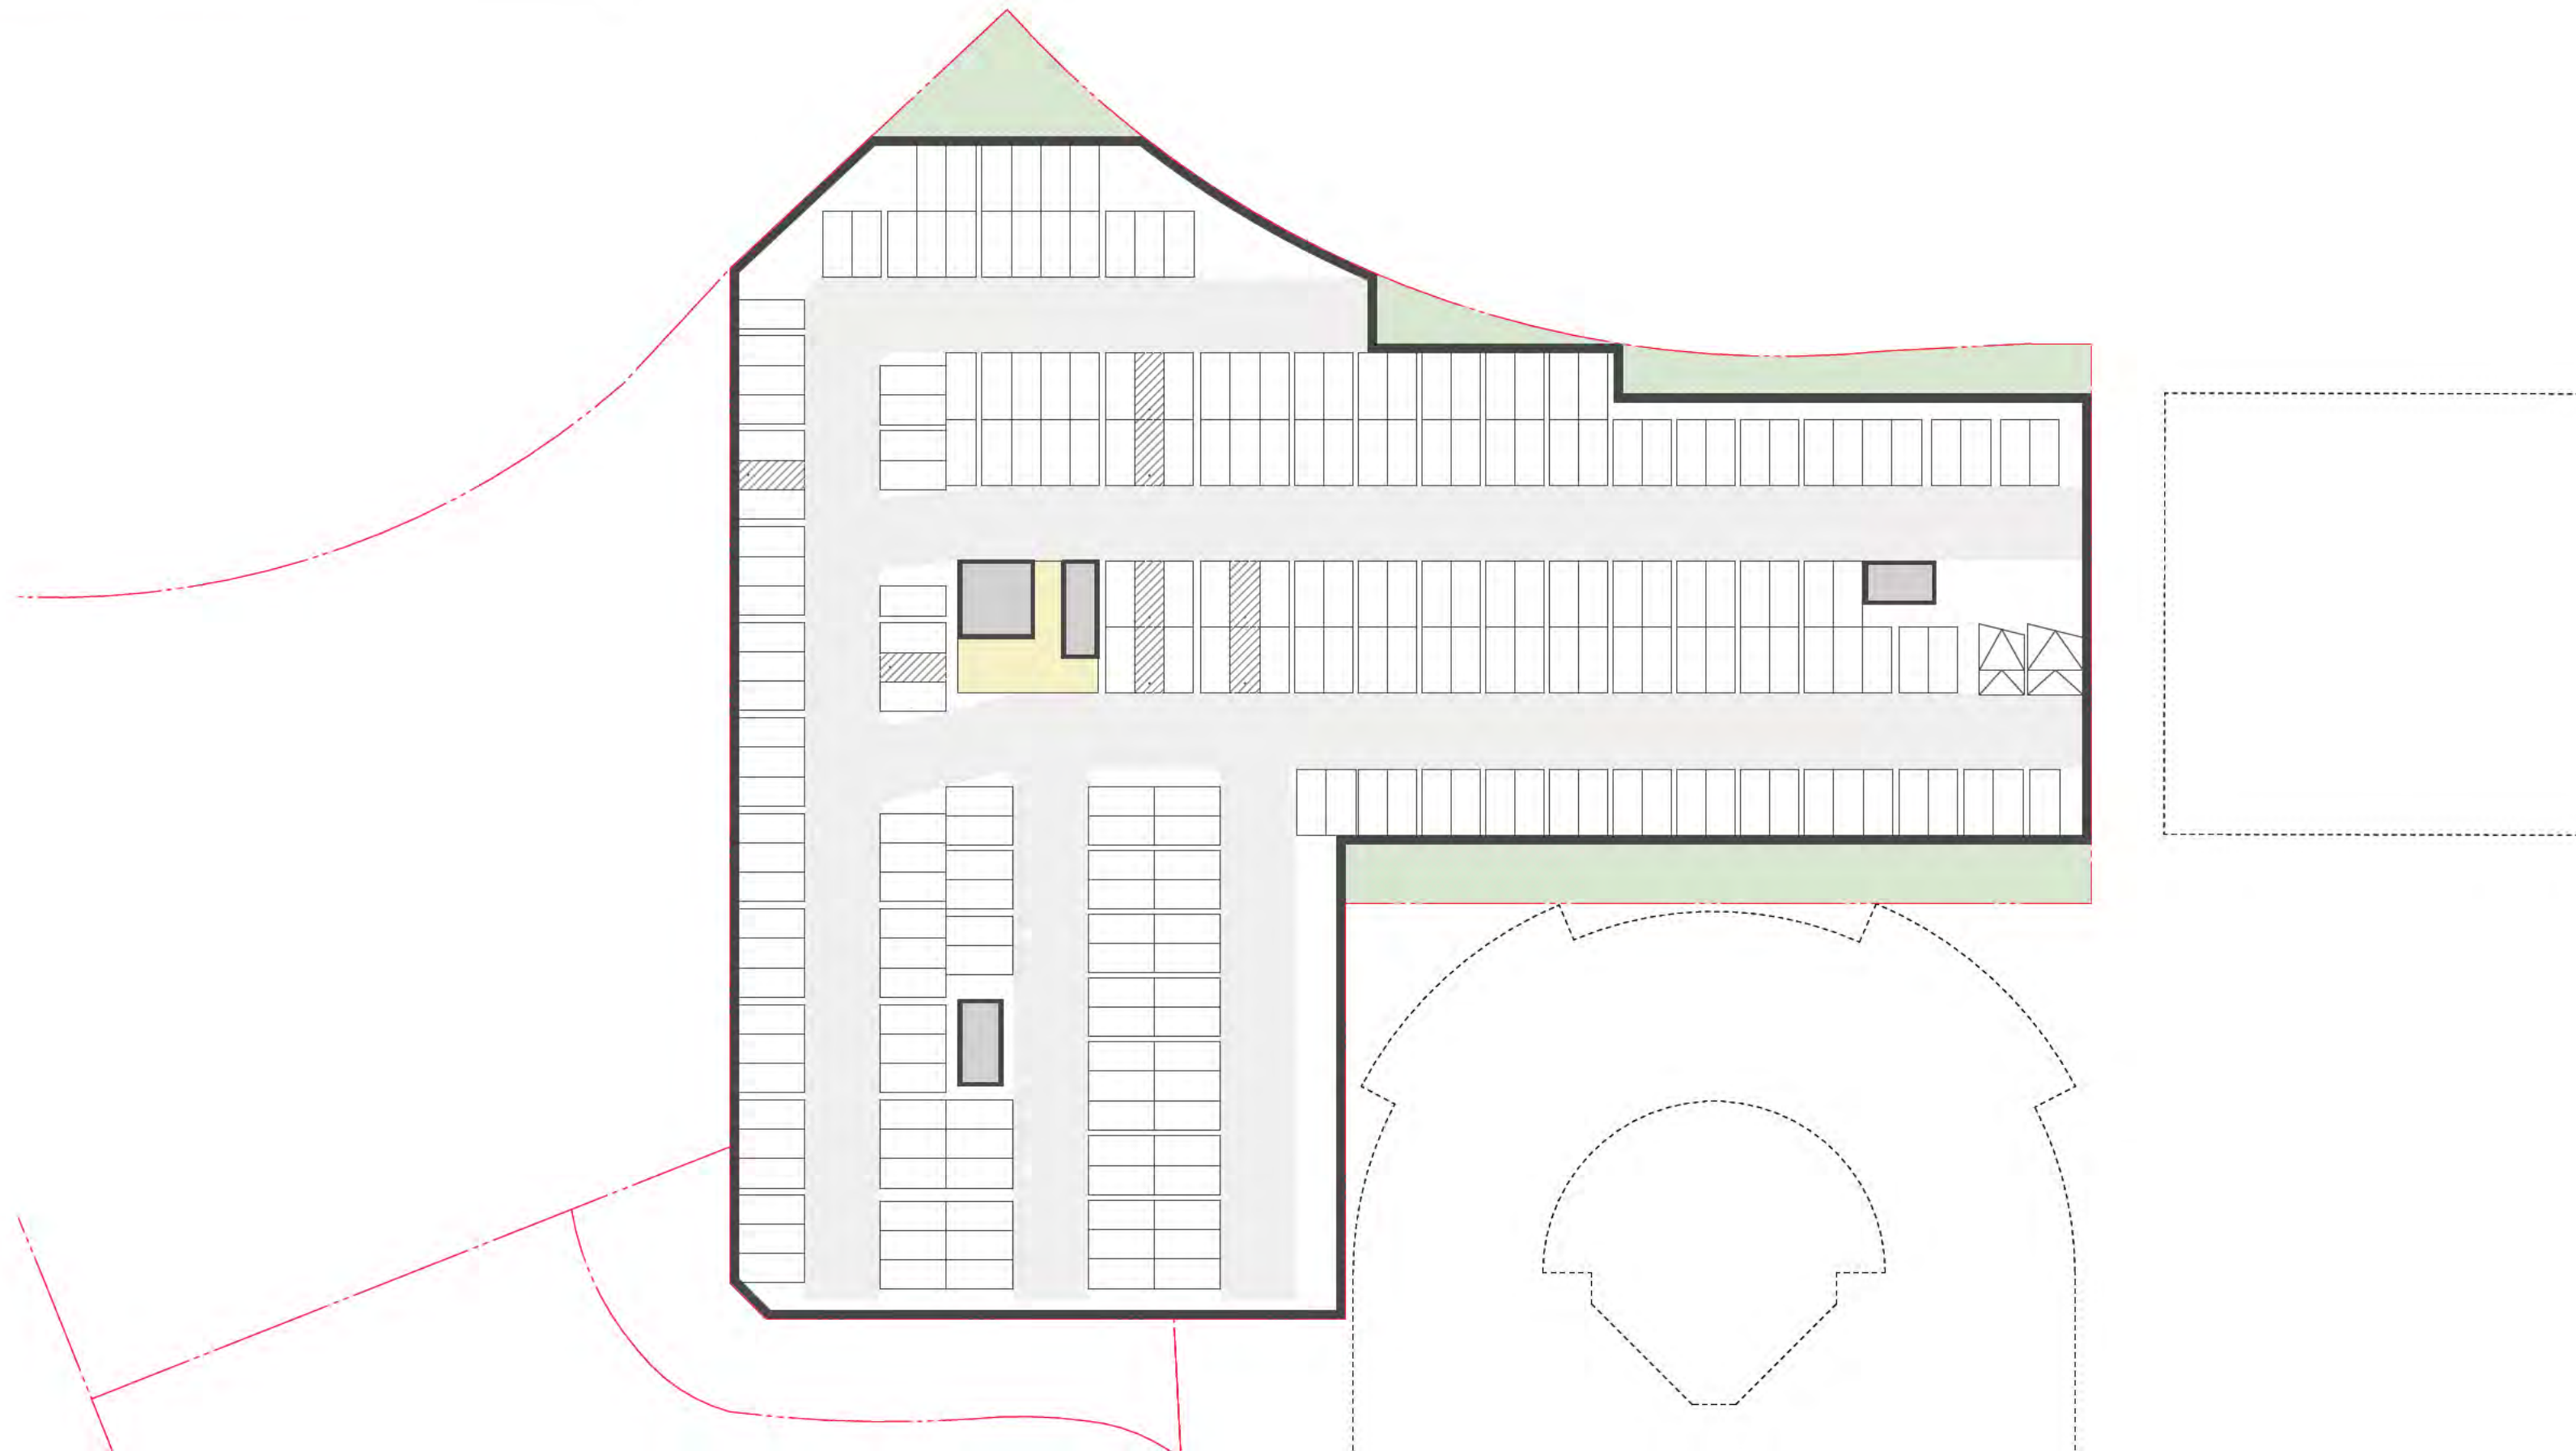

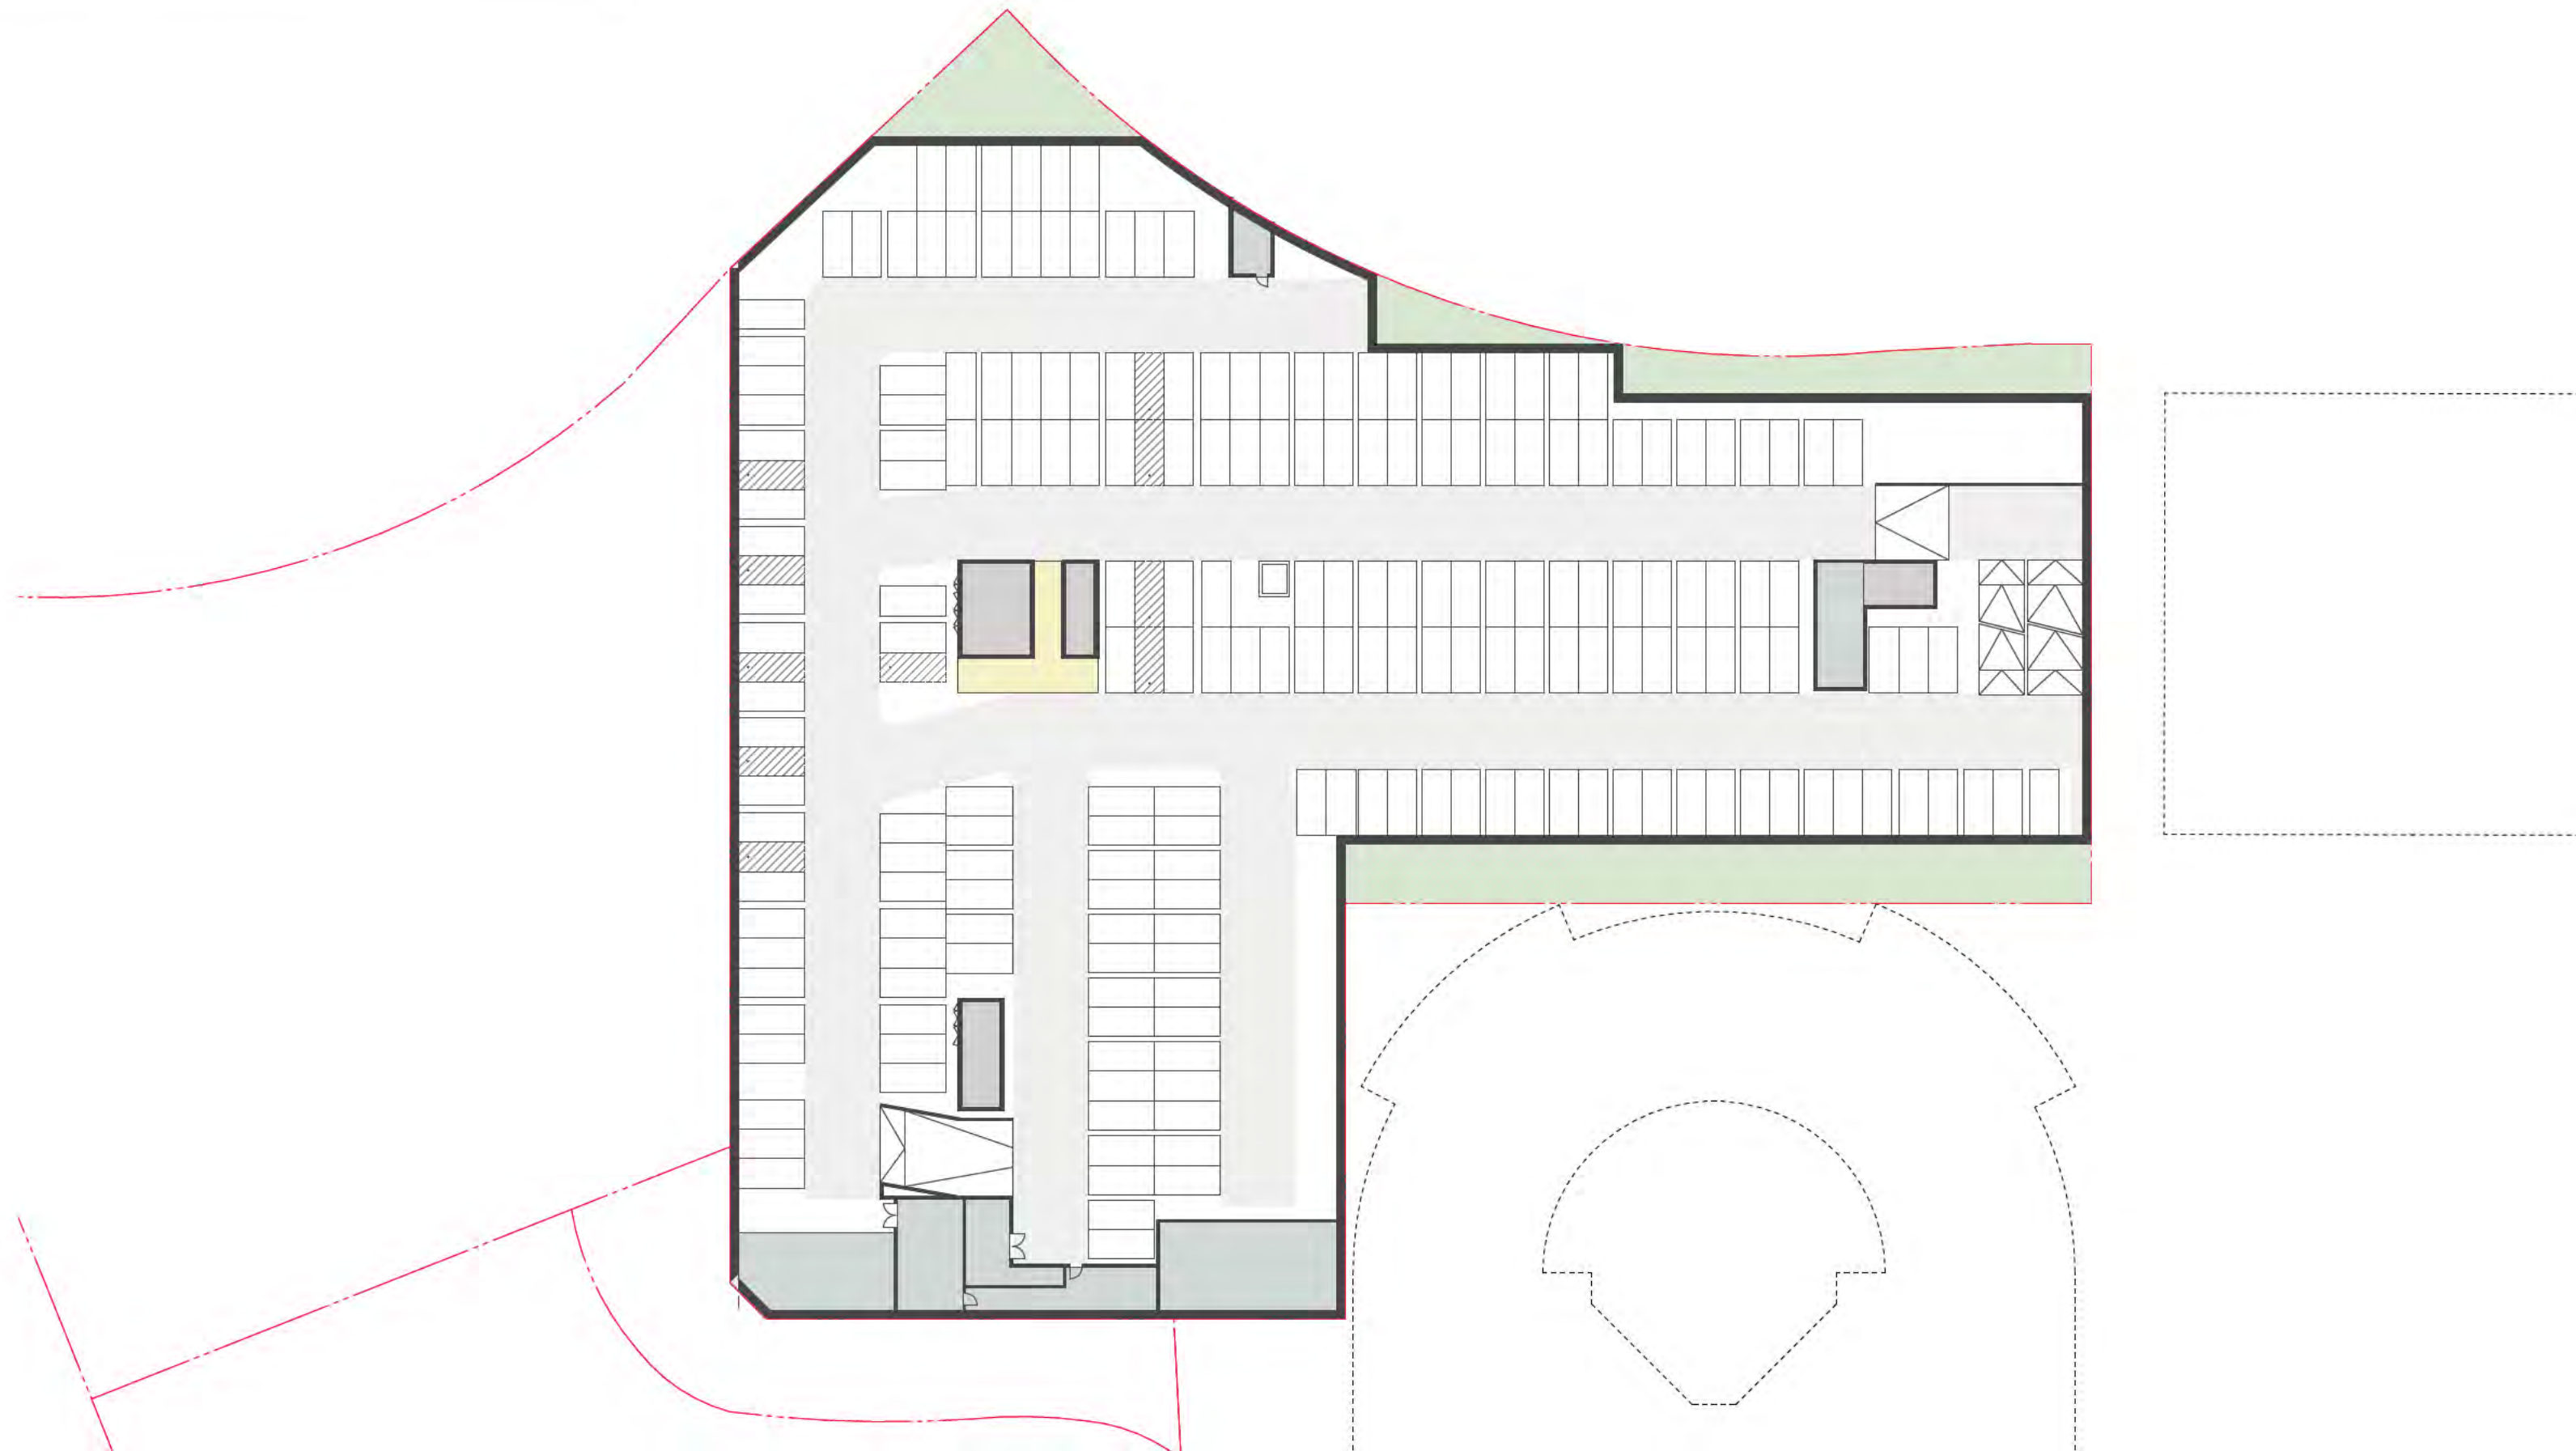

Lower ground floor plan

→ LEGEND

- 3 BEDROOM APARTMENT
- 2 BEDROOM APARTMENT
- 1 BEDROOM APARTMENT
- CIRCULATION / LOBBIES / AMENITIES
- COMMERCIAL CO-WORKING AREA




01 LOWER GROUND FLOOR
SCALE 1:500



Ground floor plan

→ LEGEND

- 3 BEDROOM APARTMENT
- 2 BEDROOM APARTMENT
- 1 BEDROOM APARTMENT
- CIRCULATION / LOBBIES / AMENITIES
- COMMERCIAL CO-WORKING AREA

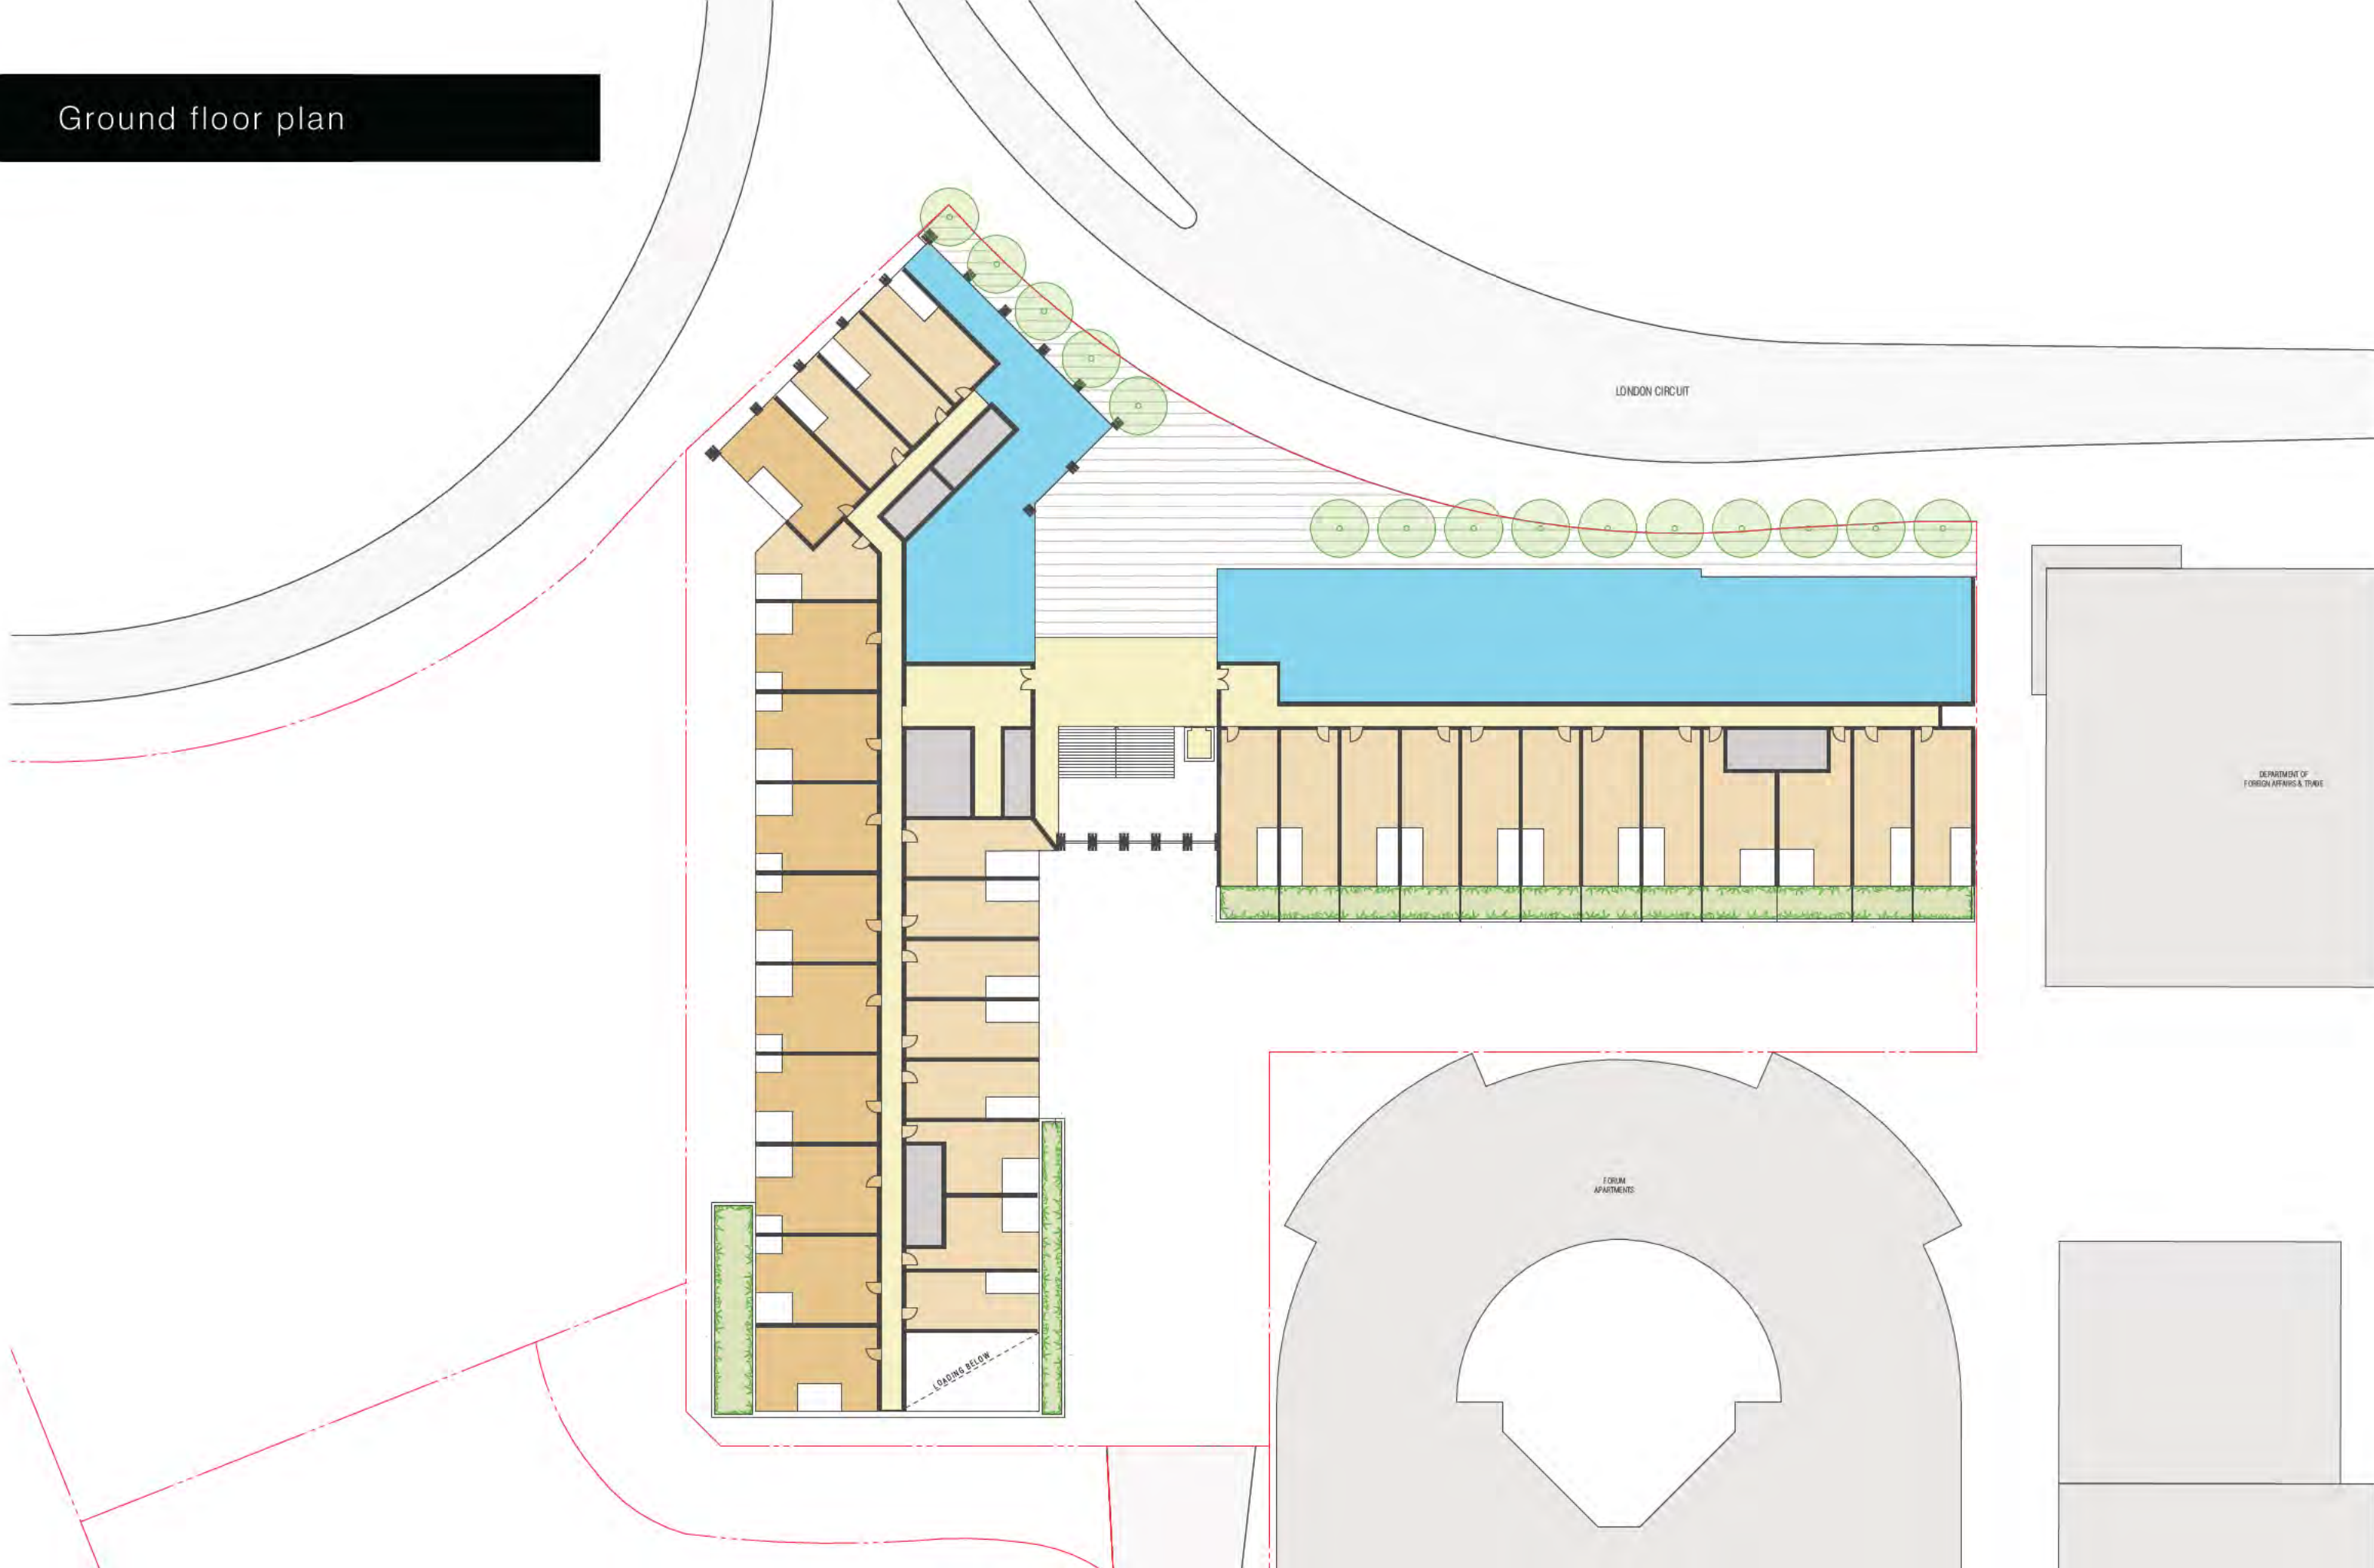

01 GROUND FLOOR
SCALE 1:500




→ **LEGEND**

- 3 BEDROOM APARTMENT
- 2 BEDROOM APARTMENT
- 1 BEDROOM APARTMENT
- CIRCULATION / LOBBIES / AMENITIES
- COMMERCIAL CO-WORKING AREA



→ **LEGEND**

- 3 BEDROOM APARTMENT
- 2 BEDROOM APARTMENT
- 1 BEDROOM APARTMENT
- CIRCULATION / LOBBIES / AMENITIES
- COMMERCIAL CO-WORKING AREA

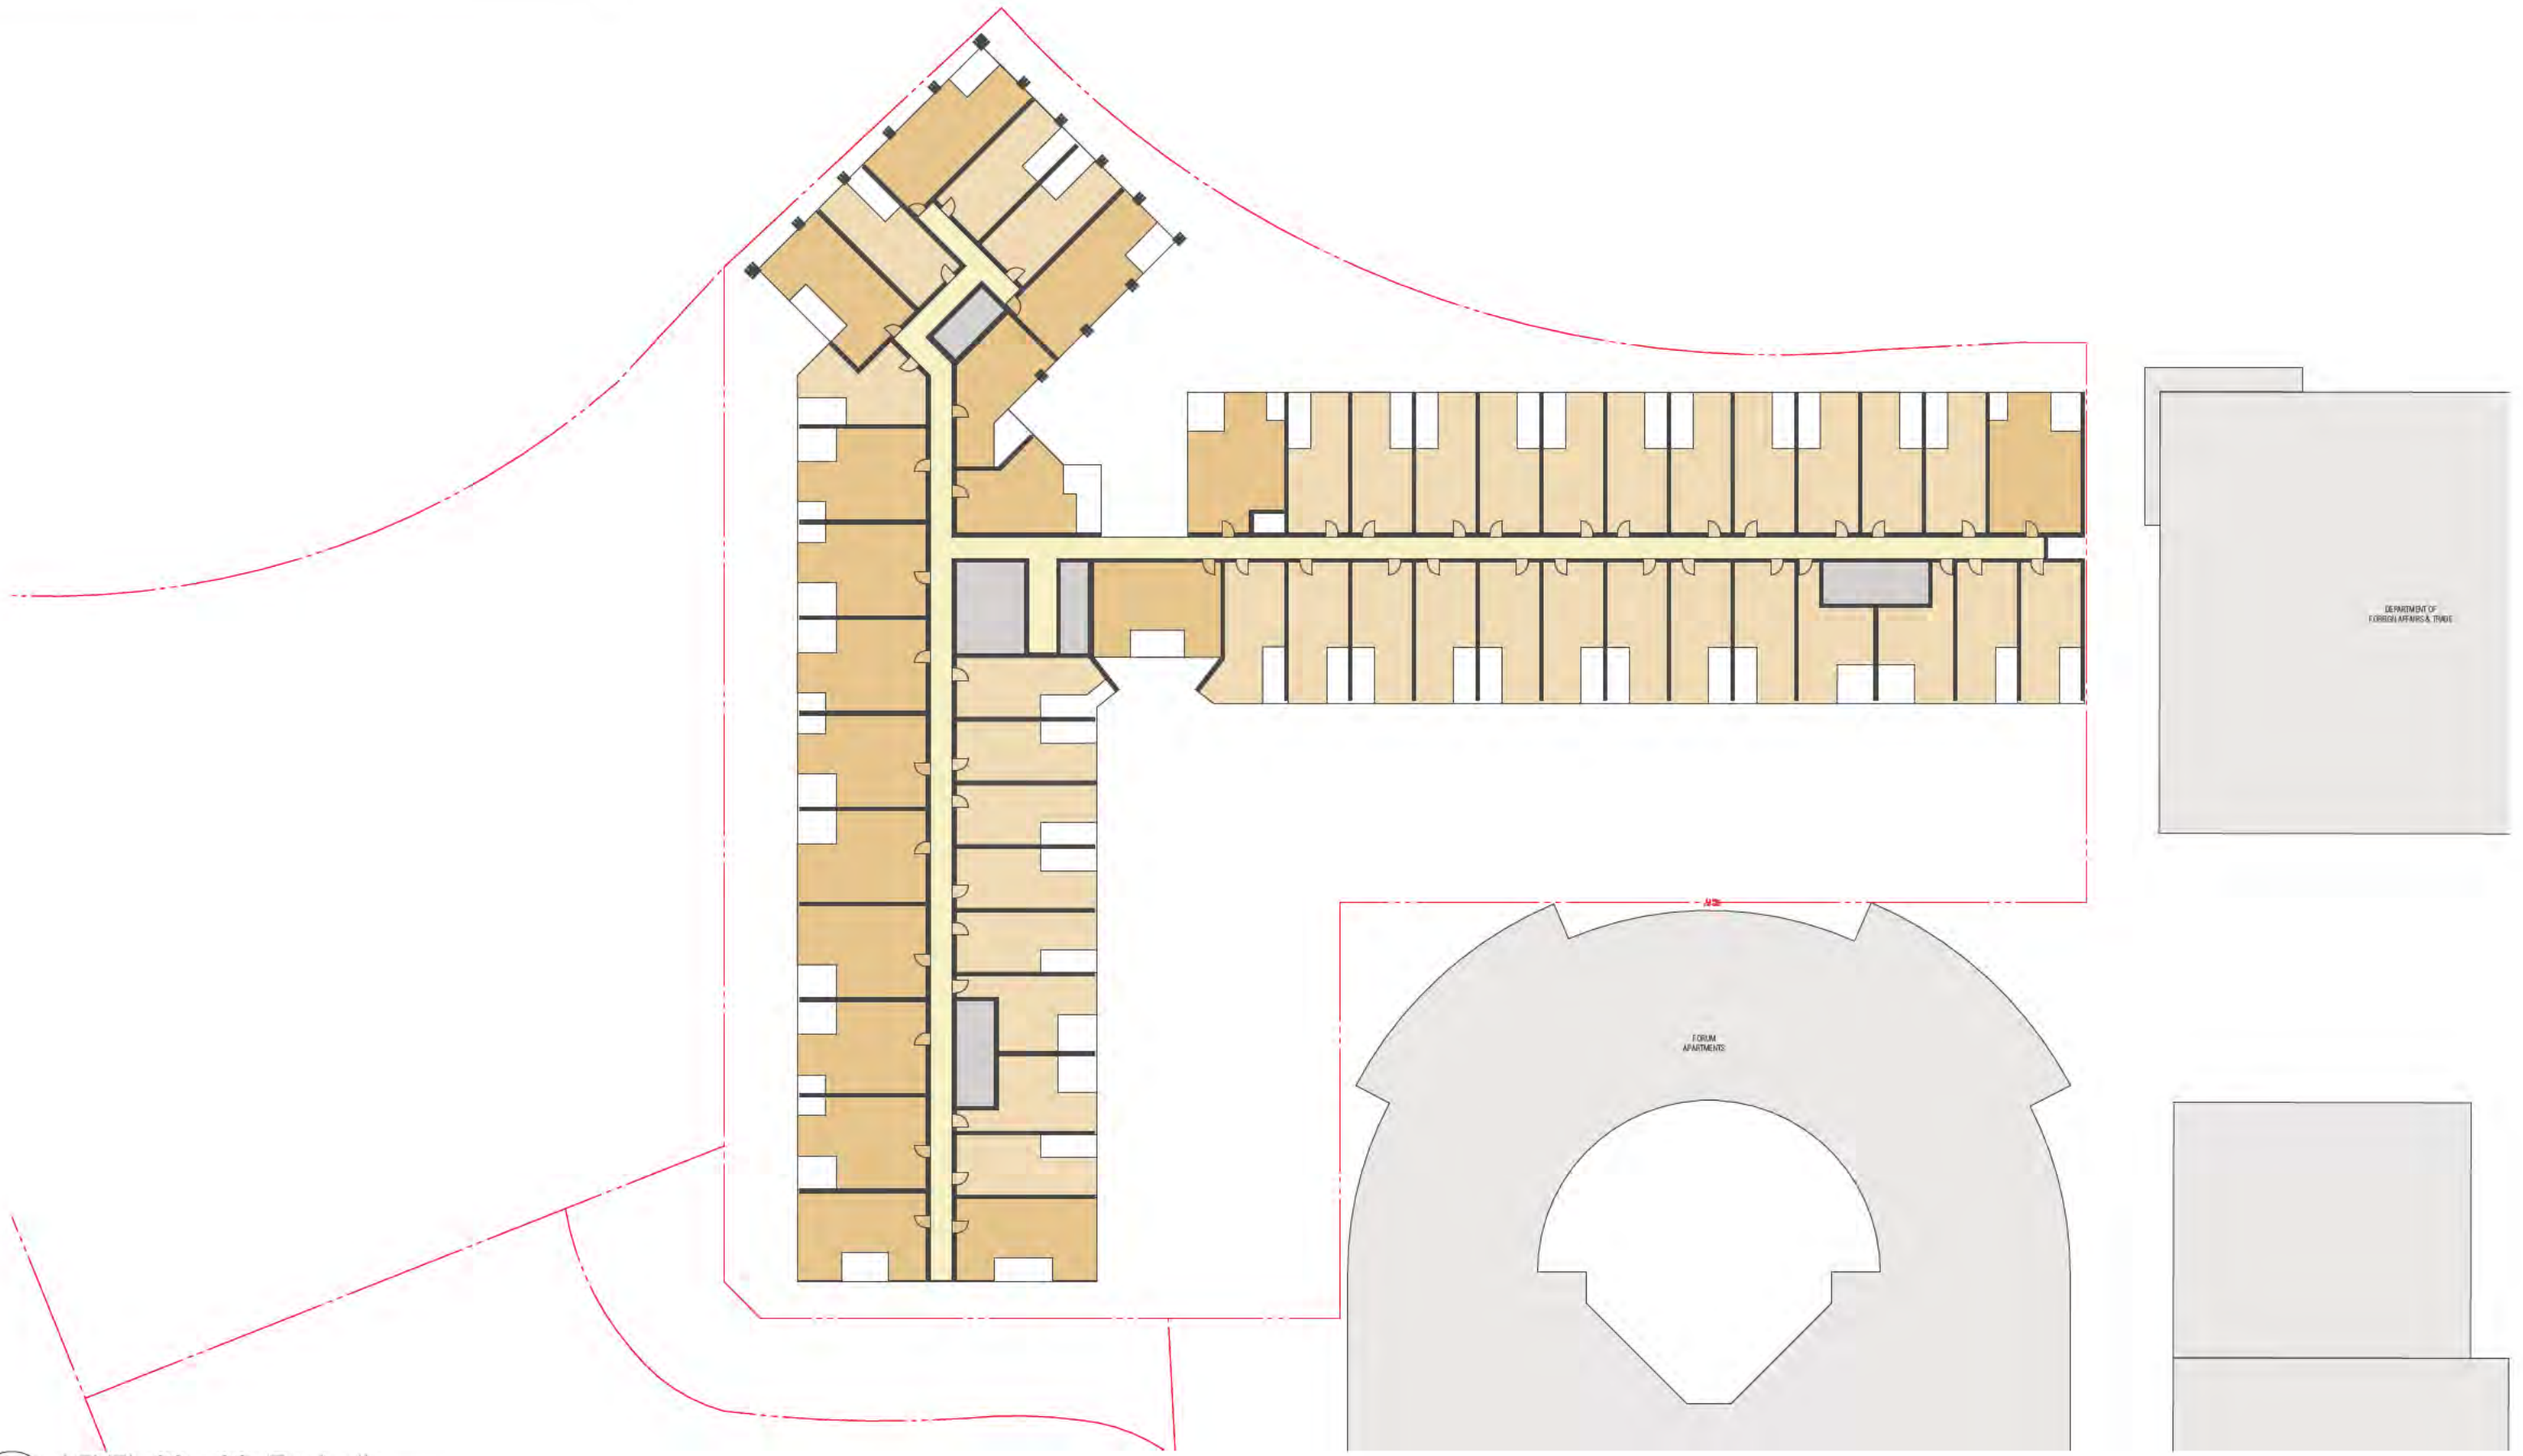

01 LEVEL 02 - 06 (Typical)
SCALE 1:500



→ **LEGEND**

- 3 BEDROOM APARTMENT
- 2 BEDROOM APARTMENT
- 1 BEDROOM APARTMENT
- CIRCULATION / LOBBIES / AMENITIES
- COMMERCIAL CO-WORKING AREA

